

OFFICE OF THE GRAM PANCHAYAT PATI
MANDAL PATANCHERU DIST SANGAREDDY
Proceedings of the Panchayat Secretary

PRESENT Sri.Narayana

PROC NO.02/GPP/2022

Date:20.06.2022

SUB: Building Construction of Technical Approval of Residential Bldg/Apartment Building containing **ADITYA SQUARES (ORNATE-1): 1Cellar + 1Stilt + 12 Upper floors in Plot Nos.248,249,250,251,252,253,254,255,265,266,267&268** in Survey No.193/5/1, 193/5/2, 208/a, 208/aa, 209, 210/aa & 212/aa of Patighanpur-ORRG Village, Patancheruvu-ORGC1 Mandal, Sanga Reddy District.

Ref:

HMDA approval for residential Bldg/Apartment Bldg with application No.048086/ZOC/R1/U6/HMDA/06082021, Dt.28.04.2022.
GPLR No: 02/GPP/2022

HMDA approval for residential Bldg/Apartment Bldg with application No.048086/ZOC/R1/U6/HMDA/06082021, Dt.28.04.2022.
G.O.Ms. No: 67 PR & RD Dept, 26.02.2022


ORDER


SANCTION is Accorded to Tranquillo Projects and Holdings Pvt Ltd of Building Construction of Technical Approval of Residential Building/Apartment Building-1, 1Cellar + 1Stilt + 12 Upper floors in Plot Nos.248,249,250,251,252,253,254,255, 265,266,267&268 in Survey No.193/5/1, 193/5/2, 208/a, 208/aa, 209, 210/aa & 212/aa of Patighanpur-ORRG Village, Patancheruvu-ORGC1 Mandal, Sanga Reddy District.

CONDITIONS


1. The Permission is Valid for (72) Seventy-two months from the date of issue of permission, if the building is constructed or not completed within stipulated period will be lapsed.
2. The Permission holder should produce the sanctioned plan and the permission for the personal and verification when demanded by the inspecting authority failed the construction will deemed to unauthorized and action will be taken under provisions of T.S.G.P Act 2018.
3. The Permission holder should not do any work other accordance with sanctioned plan and any direction of requisition made subsequently.
4. This Permission will be neither establish the ownership not did to directed to the ownership of the land.
5. This Permission accordance not here the owner ship of application on other provision T.S.G.P ACT 2018.

To,
SRI.ADITYA SQUARES Represented by its partner,
1) Sri.N.SRINIVASA BABU, S/o.Sri.N.VENKATESWARLU,
2) M/s. SRINIVAS INFRASTRUCTURE Represented by its Partner,
Sri.S.VENKATA SATYANARAYANA REDDY, S/o.Sri.S.NARSI REDDY,
PATIGHNAPUR, HYDERABAD, TELANGANA, PIN:502300.

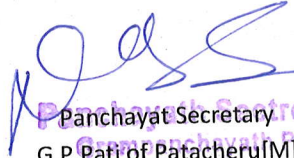
Panchayat Secretary
G.P.Pati of Patancheru(M)
Sangareddy[Dist]

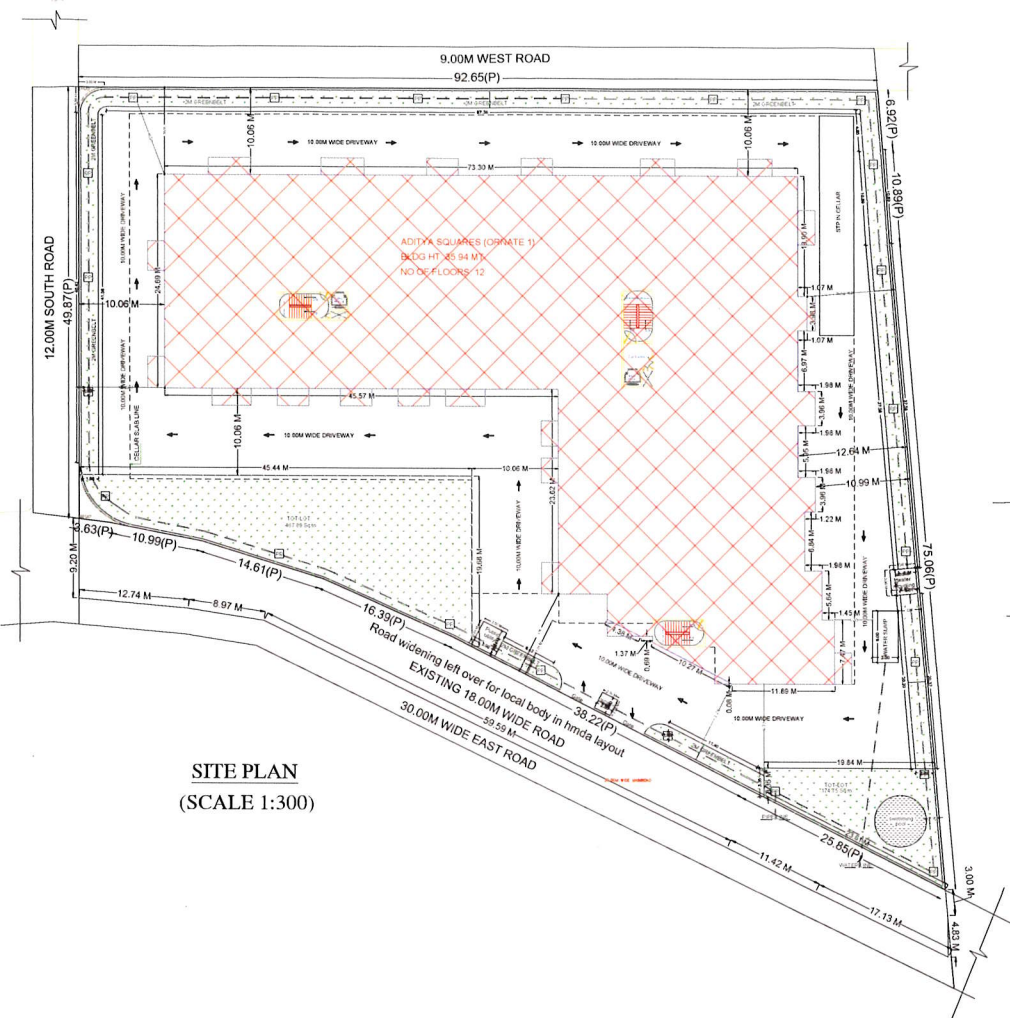


SITE PLAN
(SCALE 1:300)

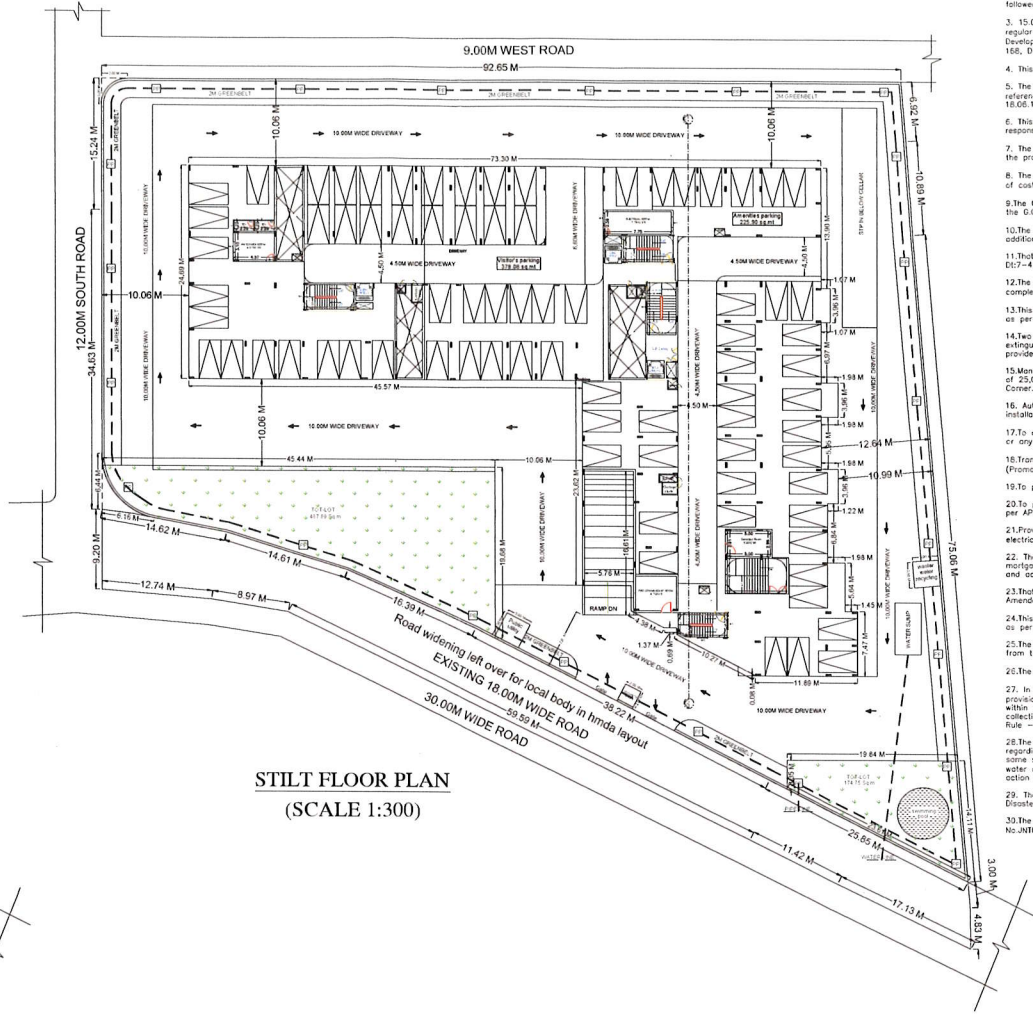


STILT FLOOR PLAN
(SCALE 1:300)




ELEVATION
(SCALE 1:300)

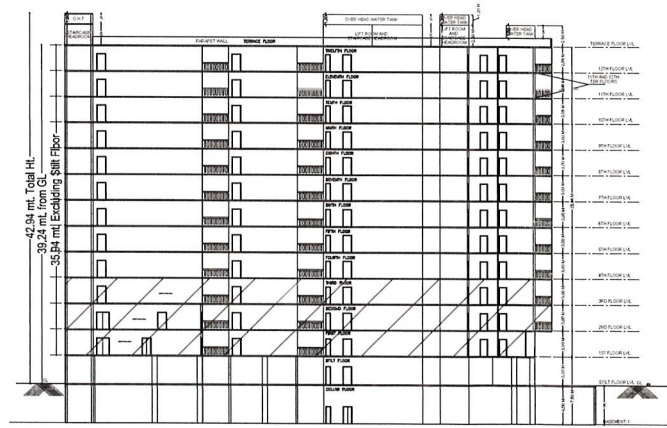

SECTION AT AA'
(SCALE 1:300)

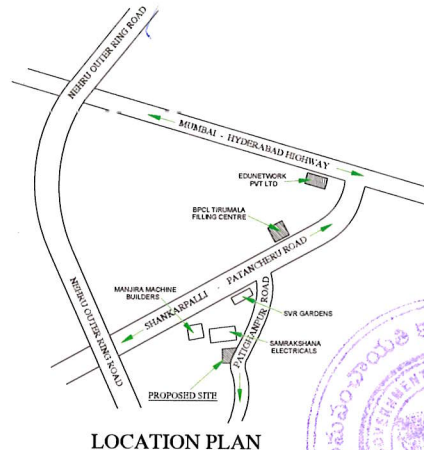

LOCATION PLAN

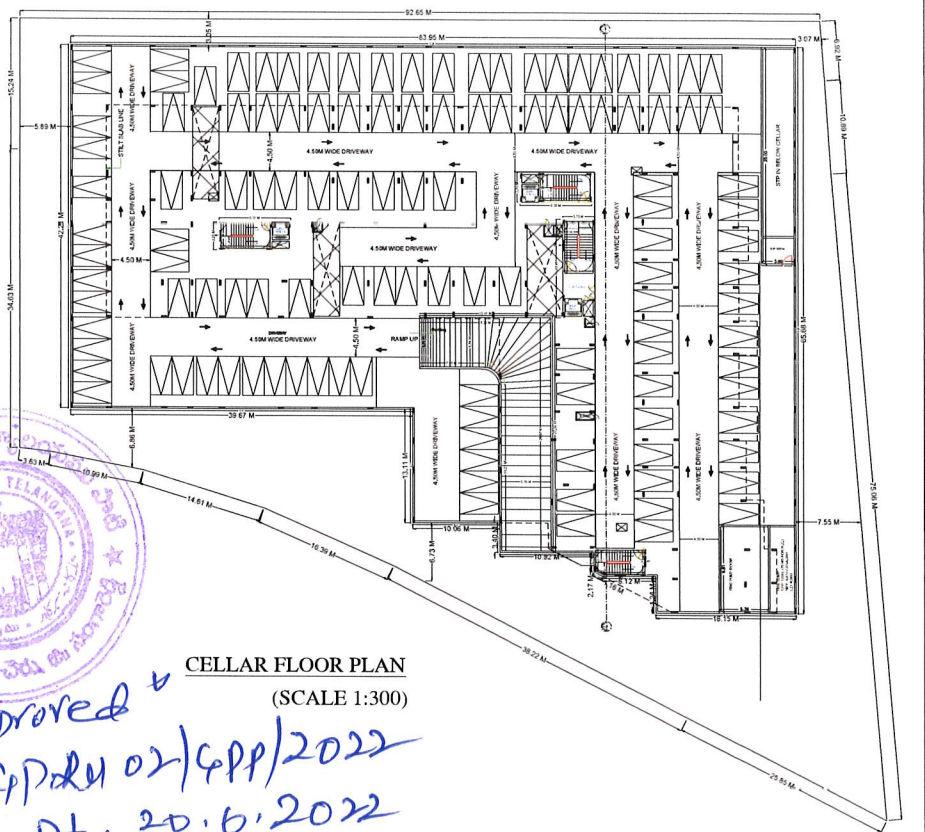

CELLAR FLOOR PLAN
(SCALE 1:300)

Building Name	Building Use	Building SubUse	Building Type	Building Structure	Floor Details
ADITYA SQUARES (ORINATE 1)	Residential	Residential Bldg	NA	Highrise	1 Cellar + 1 Stilt + 12 upper floors

Building Name	Type	SubUse	Area (Sq mt)	Units	Required Parking Area (Sq mt)
ADITYA SQUARES (ORINATE 1)	Residential	Residential Bldg	> 0	1	25921.46
Total					5702.72

Vehicle Type	No.	Area	Prop.	Area	Prop. Area
Total Car	5702.72	0	0.00	0.00	
Visitor's Car Parking	-	48.00	540.68	540.68	
Other Parking	-	-	-	6460.20	
Total	5702.72	-	540.68	6460.20	

Building	No. of Same Bldg	Total Built Up Area (Sq mt)	Deductions (Area in Sq mt)	Proposed Net BUA Area (Sq mt)	Total Net BUA Area (Sq mt)	Dwelling Units (No.)
ADITYA SQUARES (ORINATE 1)	1	29605.35	12.08	302.52	29921.44	822.11
Grand Total	1	29605.35	12.08	302.52	29921.44	822.11

Name : GANGAVATH KOTESHWAR RAO
Designation : Assistant Planning Officer
Date : 13-May-2022 16:

Name : YADAGIRI RAO
Designation : Planning Officer
Date : 16-May-2022 12:

Panchayath Secretary
Grampanchayath Pati
Mdi: Patancheru, Dist. Sangareddy

PLAN SHOWING THE PROPOSED RESIDENTIAL BLDG/APARTMENT BUILDING CONSISTING OF CELLAR + STILT + 12 UPPER FLOORS IN PLOT NOS 248, 249, 250, 1000.

RELINGING TO
1) M/S. SRI ADITYA SQUARES REPRESENTED BY ITS PARTNER, SRI N. SRINIVASA BABU, S/O SRI N. VENKATESWARLU
2) M/S. SANJIV INFRASTRUCTURE REPRESENTED BY ITS PARTNER, SRI S. VENKATA SATYANARAYANA REDDY,
S/O S. S. NARSI REDDY

DATE: 28/04/2022 SHEET NO: 6002

AREA STATEMENT HMDA

DATE	29/04/2022	SHEET NO	04/02
------	------------	----------	-------

AREA STATEMENT HMDA	
PROJECT DETAIL :	
Authority : HMDA	Plot Use : Residential
File Number : 048086/2021/URB/HMDA/0608/2021	Plot SubUse : Residential Bldg
Application Type : General Proposal	Plot SubUse : Religious Structure NA
Project Type : Building Permission	Plot SubUse : Special development zone (SDZ)
Nature of Development : New	Land SubUse Zone : SDZ
Location : Outer Ring Road Growth Corridor (ORRG)	Abutting Road Width : 30.00
SubLocation : New Areas / Approved Layout Areas	Plot No : 242.249, 250.251, 252.253, 254.255, 256.266, 267.268
Village Name : Palaparthu-ORRG	Survey No. : 1935/1, 1935/2, 209/a, 209/b, 209/c, 209/d, 209/e, 210/a, 210/b, 210/c, 211/a, 211/b, 211/c, 212/a, 212/b, 212/c, 213/a, 213/b, 213/c, 214/a, 214/b, 214/c, 215/a, 215/b, 215/c, 216/a, 216/b, 216/c, 217/a, 217/b, 217/c, 218/a, 218/b, 218/c, 219/a, 219/b, 219/c, 220/a, 220/b, 220/c, 221/a, 221/b, 221/c, 222/a, 222/b, 222/c, 223/a, 223/b, 223/c, 224/a, 224/b, 224/c, 225/a, 225/b, 225/c, 226/a, 226/b, 226/c, 227/a, 227/b, 227/c, 228/a, 228/b, 228/c, 229/a, 229/b, 229/c, 230/a, 230/b, 230/c, 231/a, 231/b, 231/c, 232/a, 232/b, 232/c, 233/a, 233/b, 233/c, 234/a, 234/b, 234/c, 235/a, 235/b, 235/c, 236/a, 236/b, 236/c, 237/a, 237/b, 237/c, 238/a, 238/b, 238/c, 239/a, 239/b, 239/c, 240/a, 240/b, 240/c, 241/a, 241/b, 241/c, 242/a, 242/b, 242/c, 243/a, 243/b, 243/c, 244/a, 244/b, 244/c, 245/a, 245/b, 245/c, 246/a, 246/b, 246/c, 247/a, 247/b, 247/c, 248/a, 248/b, 248/c, 249/a, 249/b, 249/c, 250/a, 250/b, 250/c, 251/a, 251/b, 251/c, 252/a, 252/b, 252/c, 253/a, 253/b, 253/c, 254/a, 254/b, 254/c, 255/a, 255/b, 255/c, 256/a, 256/b, 256/c, 257/a, 257/b, 257/c, 258/a, 258/b, 258/c, 259/a, 259/b, 259/c, 260/a, 260/b, 260/c, 261/a, 261/b, 261/c, 262/a, 262/b, 262/c, 263/a, 263/b, 263/c, 264/a, 264/b, 264/c, 265/a, 265/b, 265/c, 266/a, 266/b, 266/c, 267/a, 267/b, 267/c, 268/a, 268/b, 268/c, 269/a, 269/b, 269/c, 270/a, 270/b, 270/c, 271/a, 271/b, 271/c, 272/a, 272/b, 272/c, 273/a, 273/b, 273/c, 274/a, 274/b, 274/c, 275/a, 275/b, 275/c, 276/a, 276/b, 276/c, 277/a, 277/b, 277/c, 278/a, 278/b, 278/c, 279/a, 279/b, 279/c, 280/a, 280/b, 280/c, 281/a, 281/b, 281/c, 282/a, 282/b, 282/c, 283/a, 283/b, 283/c, 284/a, 284/b, 284/c, 285/a, 285/b, 285/c, 286/a, 286/b, 286/c, 286/d, 286/e, 286/f, 286/g, 286/h, 286/i, 286/j, 286/k, 286/l, 286/m, 286/n, 286/o, 286/p, 286/q, 2