

SCALE = 1:100

SUMMARY OF CARPET AREAS FOR PARKING PURPOSE												
WING - 'B1' & 'B2'												
	WING "B1"						WING "B2"					
	FLAT NO. 1a	FLAT NO. 1b	FLAT NO. 2	FLAT NO. 3a	FLAT NO. 3b	FLAT NO. 4	FLAT NO. 1	FLAT NO. 2	FLAT NO. 3a	FLAT NO. 3b	FLAT NO. 4	FLAT NO. 5
1ST FLR.	39.28	54.35	62.14	59.65	40.25	62.34	63.26	62.14	39.85	40.25	62.34	63.26
2ND FLR.	42.75	54.35	62.14	59.65	40.25	62.34	63.26	62.14	39.85	40.25	62.34	63.26
3RD FLR.	39.28	54.35	62.14	59.65	40.25	62.34	63.26	62.14	39.85	40.25	62.34	63.26
4TH FLR.	42.75	54.35	62.14	59.65	40.25	62.34	63.26	62.14	39.85	40.25	62.34	63.26
5TH FLR.	39.28	54.35	62.14	59.65	40.25	62.34	63.26	62.14	39.85	40.25	62.34	63.26
6TH FLR.	42.75	54.35	62.14	59.65	40.25	62.34	63.26	62.14	39.85	40.25	62.34	63.26
7TH FLR.	39.28	54.35	62.14	59.65	40.25	62.34	63.26	62.14	39.85	40.25	62.34	63.26
8TH FLR.	42.75	54.35	62.14	59.65	40.25	62.34	63.26	62.14	39.85	40.25	62.34	63.26
9TH FLR.	39.28	54.35	62.14	59.65	40.25	62.34	63.26	62.14	39.85	40.25	62.34	63.26
10TH FLR.	42.75	54.35	62.14	59.65	40.25	62.34	63.26	62.14	39.85	40.25	62.34	63.26
11TH FLR.	39.28	54.35	62.14	59.65	40.25	62.34	63.26	62.14	39.85	40.25	62.34	63.26
12TH FLR.	42.75	54.35	62.14	59.65	40.25	62.34	63.26	62.14	39.85	40.25	62.34	63.26
13TH FLR.	39.28	54.35	62.14	59.65	40.25	62.34	63.26	62.14	39.85	40.25	62.34	63.26
14TH FLR.	42.75	54.35	62.14	59.65	40.25	62.34	63.26	62.14	39.85	40.25	62.34	63.26
15TH FLR.	39.28	54.35	62.14	59.65	40.25	62.34	63.26	62.14	39.85	40.25	62.34	63.26
16TH FLR.	42.75	54.35	62.14	59.65	40.25	62.34	63.26	62.14	39.85	40.25	62.34	63.26
17TH FLR.	39.28	54.35	62.14	59.65	40.25	62.34	63.26	62.14	39.85	40.25	62.34	63.26
18TH FLR.	42.75	54.35	62.14	59.65	40.25	62.34	63.26	62.14	39.85	40.25	62.34	63.26
19TH FLR.	39.28	54.35	62.14	59.65	40.25	62.34	63.26	62.14	39.85	40.25	62.34	63.26
20TH FLR.	42.75	54.35	62.14	59.65	40.25	62.34	63.26	62.14	39.85	40.25	62.34	63.26
21ST FLR.	39.28	54.35	62.14	59.65	40.25	62.34	63.26	62.14	39.85	40.25	62.34	63.26
22ND FLR.	42.75	54.35	62.14	59.65	40.25	62.34	63.26	62.14	39.85	40.25	62.34	63.26
23RD FLR.	39.28	54.35	62.14	59.65	40.25	62.34	63.26	62.14	39.85	40.25	62.34	63.26
24TH FLR.	42.75	54.35	62.14	59.65	40.25	62.34	63.26	62.14	39.85	40.25	62.34	63.26
25TH FLR.	39.28	54.35	62.14	59.65	40.25	62.34	63.26	62.14	39.85	40.25	62.34	63.26
26TH FLR.	42.75	54.35	62.14	59.65	40.25	62.34	63.26	62.14	39.85	40.25	62.34	63.26
27TH FLR.	39.28	54.35	62.14	59.65	40.25	62.34	63.26	62.14	39.85	40.25	62.34	63.26
28TH FLR.	42.75	54.35	62.14	59.65	40.25	62.34	63.26	62.14	39.85	40.25	62.34	63.26
29TH FLR.	39.28	54.35	62.14	59.65	40.25	62.34	63.26	62.14	39.85	40.25	62.34	63.26
30TH FLR.	42.75	54.35	62.14	59.65	40.25	62.34	63.26	62.14	39.85	40.25	62.34	63.26
31ST FLR.	39.28	54.35	62.14	59.65	40.25	62.34	63.26	62.14	39.85	40.25	62.34	63.26
32ND FLR.	42.75	54.35	62.14	59.65	40.25	62.34	63.26	62.14	39.85	40.25	62.34	63.26
33RD FLR.	39.28	54.35	62.14	59.65	40.25	62.34	63.26	62.14	39.85	40.25	62.34	63.26
34TH FLR.	42.75	54.35	62.14	59.65	40.25	62.34	63.26	62.14	39.85	40.25	62.34	63.26
35TH FLR.	39.28	54.35	62.14	59.65	40.25	62.34	63.26	62.14	39.85	40.25	62.34	63.26
TOTAL	35 NOS	35 NOS	28 NOS	35 NOS	35 NOS	35 NOS	34 NOS	34 NOS	33 NOS	33 NOS	29 NOS	34 NOS
	293 NOS									194 NOS		
							397 NOS					


BUILT UP AREA CALCULATION

REFUGE AREA CALCULATION						
REFUGE FLOOR - WING B1 (3RD, 8TH, 13TH, 16TH, 23RD & 28TH FLOORS)						
R1	1.63	X	2.72	X	1 NO	= 4.43 SQ.MT.
R2	3.25	X	4.62	X	1 NO	= 15.02 SQ.MT.
R3	3.45	X	5.26	X	1 NO	= 18.15 SQ.MT.
R4	4.54	X	1.82	X	1 NO	= 8.26 SQ.MT.
R5	5.96	X	5.49	X	1 NO	= 32.72 SQ.MT.
TOTAL ADDITION						78.56 SQ.MT. Y2
NET BUILT UP AREA [X1 - Y2]					=	333.53 SQ.MT.


REFUGE AREA STATEMENT		
GROSS AREA / WING - B2 407.35 x 4 FLOORS	=	1629.40 SQ.MT.
+ REFUGE FLOOR	=	333.53 SQ.MT.
TOTAL GROSS AREA FOR 9TH TO 12TH + REFUGE	=	1962.93 SQ.MT.
REFUGE AREA REQUIRED 4% OF 1962.93 SQ.MT./FL.	=	78.51 SQ.MT.
REFUGE AREA PROVIDED (WING - B2)	=	78.56 SQ.MT.

REFUGE AREA STATEMENT		
GROSS AREA / WING - 82		
407.35 x 4 FLOORS	=	1629.40 SQ.MT.
+ REFUGE FLOOR	=	333.93 SQ.MT.
TOTAL GROSS AREA FOR 9TH TO 12TH + REFUGE	=	1962.93 SQ.MT.
REFUGE AREA REQUIRED 4% OF 1962.93 SQ.MT./FL.	=	78.51 SQ.MT.
REFUGE AREA PROVIDED (WING - 82)	=	78.50 SQ.MT.

COLOR CODE:	
	ROAD
	EXISTING
	PROPOSED
	R.G.
	PLOT BOUNDARY

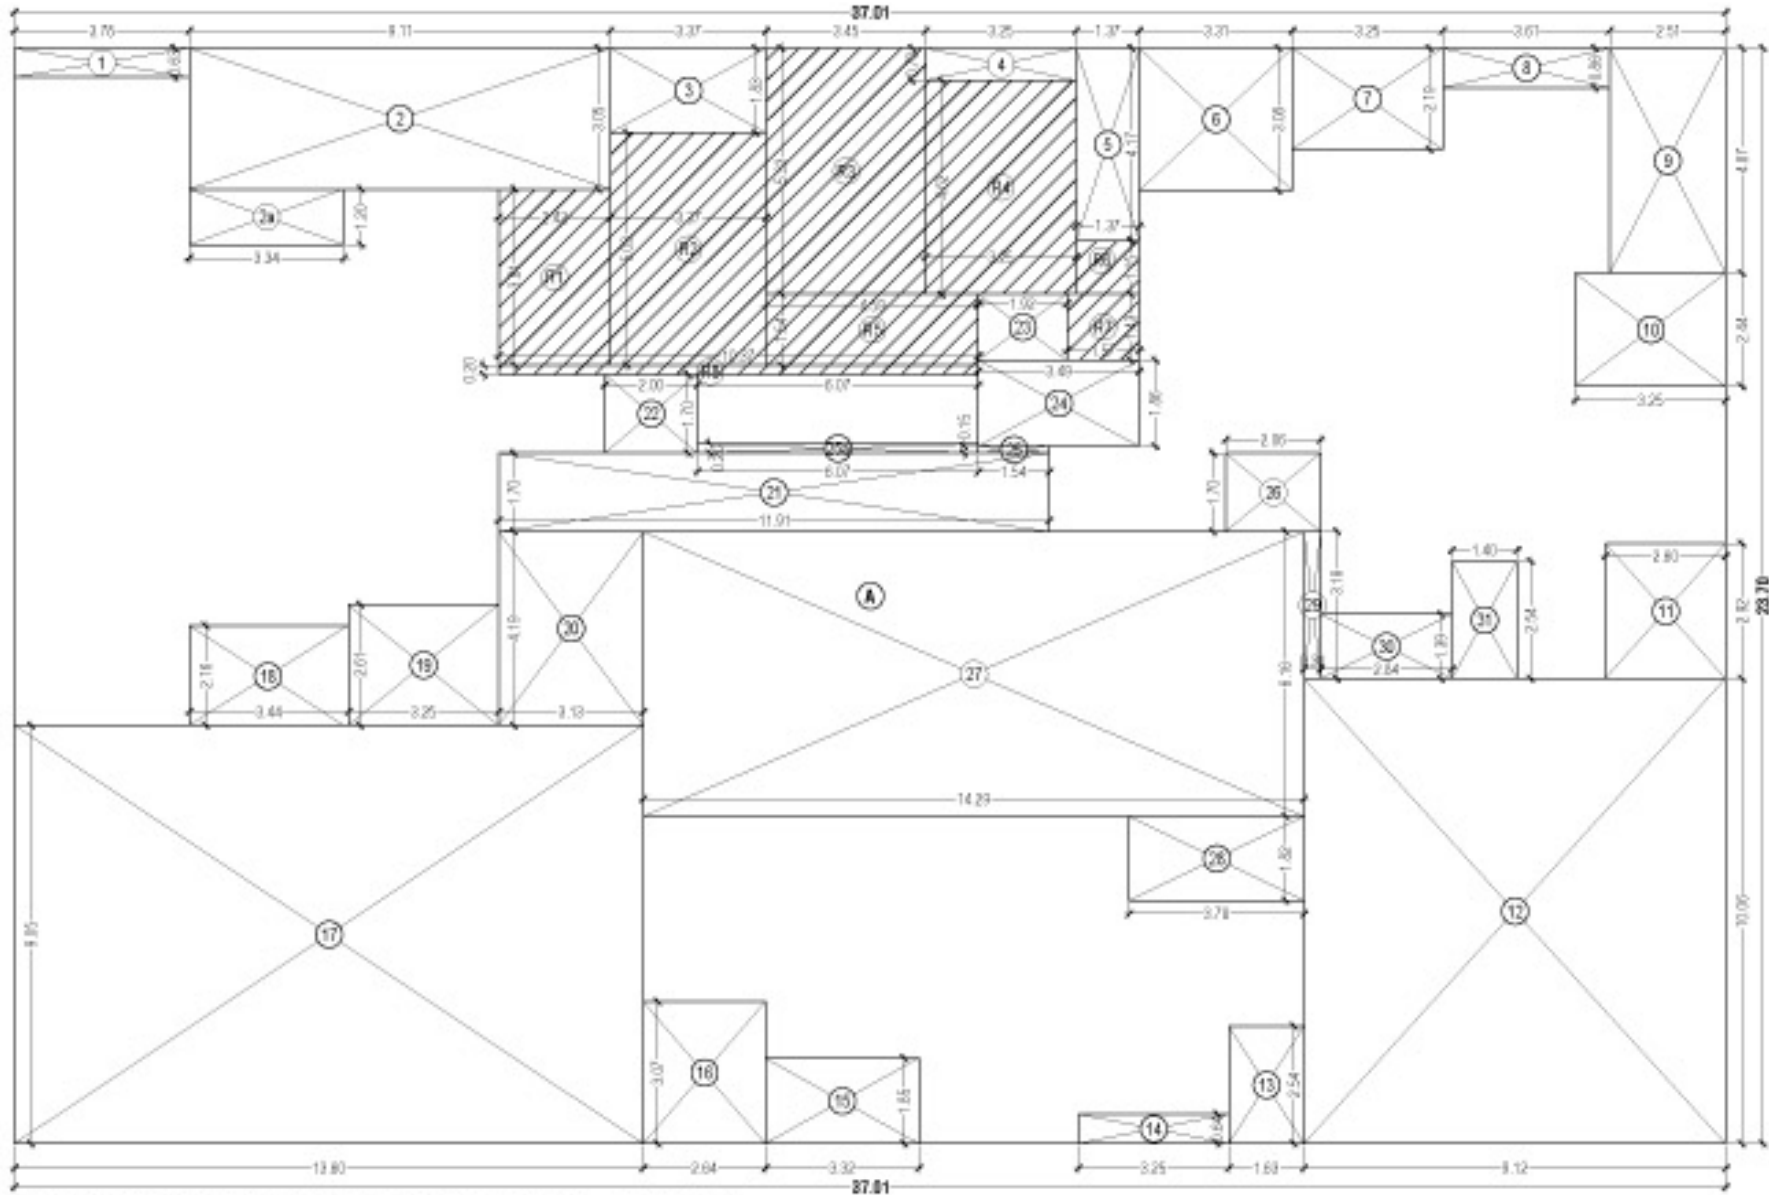

AREA DIAGRAM FOR REFUGE FLOOR PLAN - WING B1
(8TH, 18TH & 28TH FLOORS)
SCALE = 1 : 100

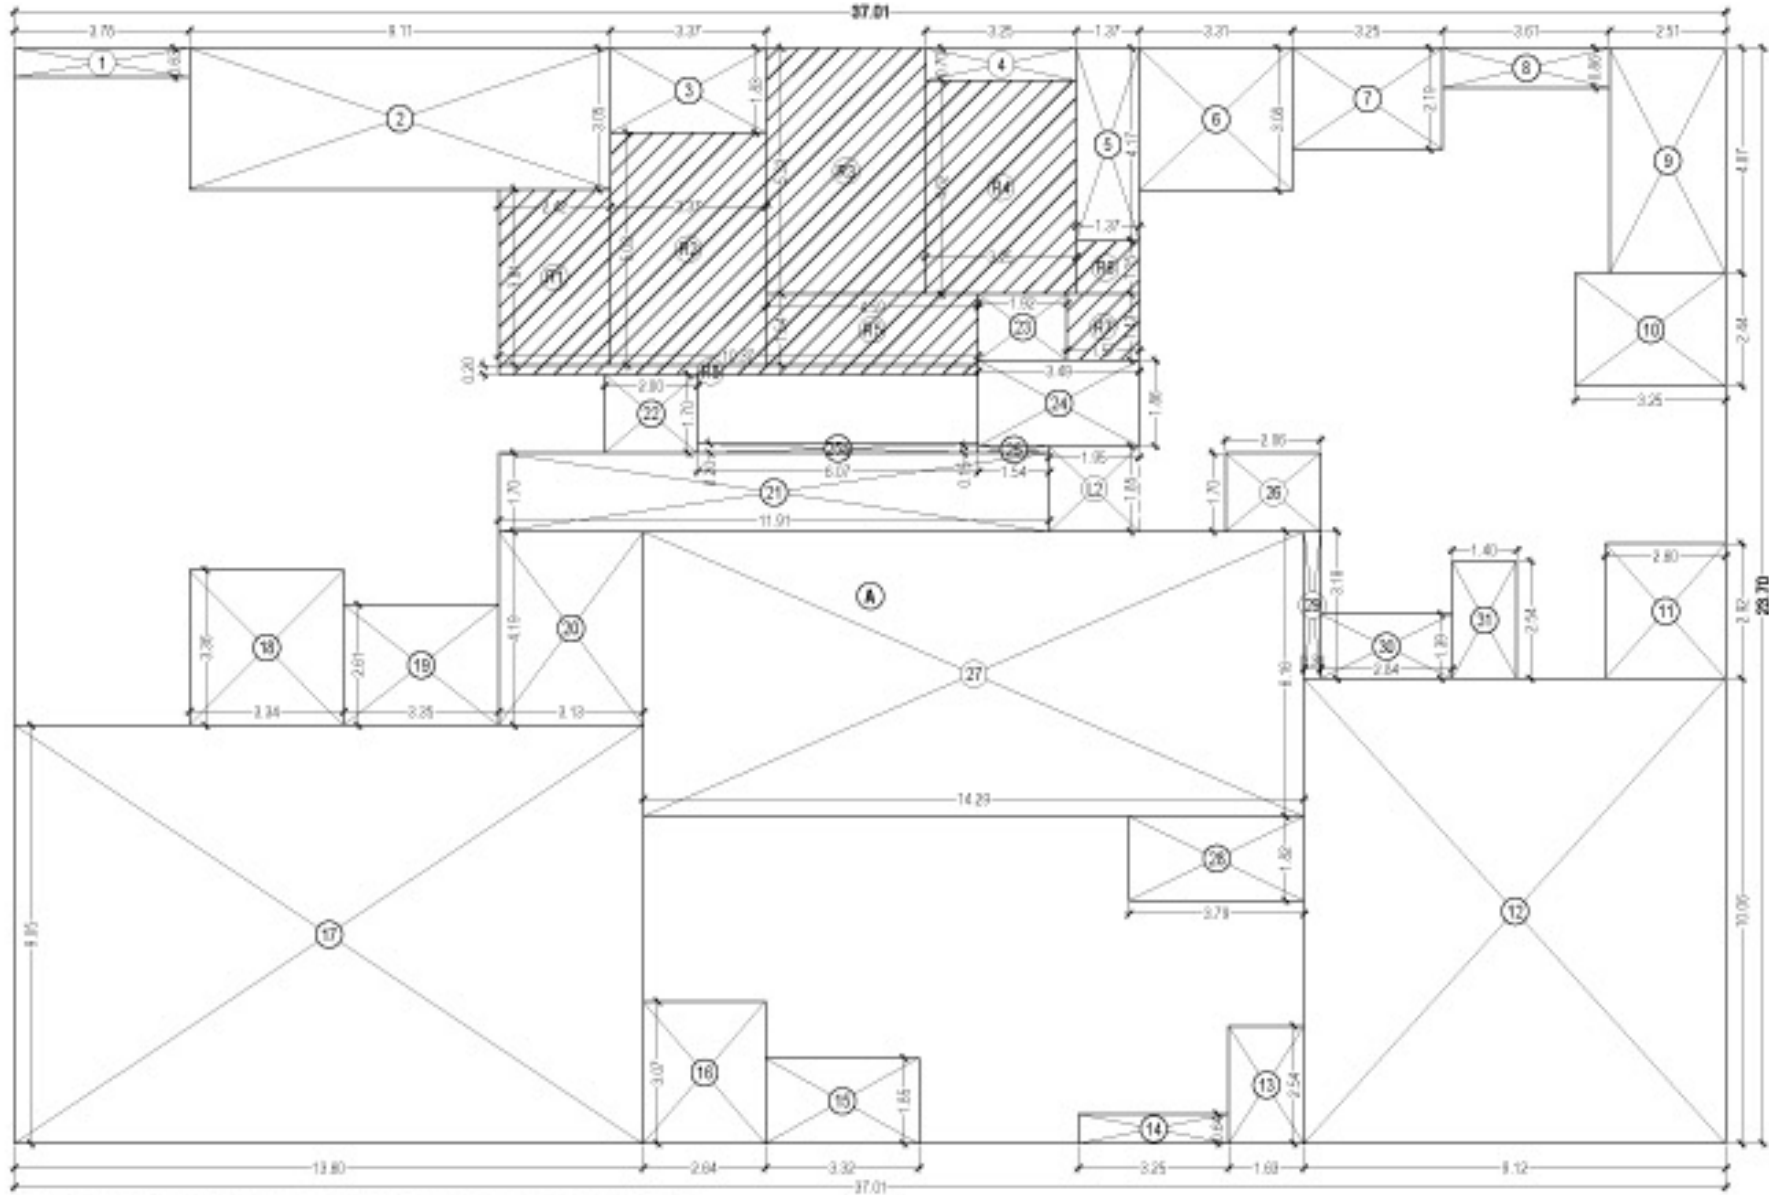

AREA DIAGRAM FOR REFUGE FLOOR PLAN - WING B1
(3RD, 13TH, 23RD & 33RD FLOORS)
SCALE = 1 : 100

BUILT UP AREA CALCULATION

TYPICAL (REFUGE) FLOOR - WING B1 (8TH, 18TH & 28TH FLOORS)

A	37.01	X	23.70	X	1 NO	=	877.14	SQ.MT.
TOTAL ADDITION						=	877.14	SQ.MT.

DEDUCTIONS

1	3.78	X	0.63	X	1 NO	=	2.38	SQ.MT.
2	9.11	X	3.05	X	1 NO	=	27.79	SQ.MT.
2a	3.34	X	1.20	X	1 NO	=	4.01	SQ.MT.
3	3.37	X	1.83	X	1 NO	=	6.17	SQ.MT.
4	3.25	X	0.70	X	1 NO	=	2.28	SQ.MT.
5	1.37	X	4.17	X	1 NO	=	5.71	SQ.MT.
6	3.31	X	3.08	X	1 NO	=	10.19	SQ.MT.
7	3.25	X	2.19	X	1 NO	=	7.12	SQ.MT.
8	3.61	X	0.86	X	1 NO	=	3.10	SQ.MT.
9	2.51	X	4.87	X	1 NO	=	12.22	SQ.MT.
10	3.25	X	2.44	X	1 NO	=	7.93	SQ.MT.
11	2.80	X	2.92	X	1 NO	=	7.59	SQ.MT.
12	9.12	X	10.06	X	1 NO	=	91.75	SQ.MT.
13	1.63	X	2.54	X	1 NO	=	4.14	SQ.MT.
14	3.25	X	0.64	X	1 NO	=	2.08	SQ.MT.
15	3.32	X	1.85	X	1 NO	=	6.14	SQ.MT.
16	2.64	X	3.07	X	1 NO	=	8.10	SQ.MT.
17	13.60	X	9.05	X	1 NO	=	123.08	SQ.MT.
18	3.44	X	2.16	X	1 NO	=	7.43	SQ.MT.
19	3.25	X	2.61	X	1 NO	=	8.48	SQ.MT.
20	3.13	X	4.19	X	1 NO	=	13.11	SQ.MT.
21	11.91	X	1.70	X	1 NO	=	20.25	SQ.MT.
22	2.00	X	1.70	X	1 NO	=	3.40	SQ.MT.
23	1.92	X	1.43	X	1 NO	=	2.75	SQ.MT.
24	3.49	X	1.86	X	1 NO	=	6.49	SQ.MT.
25	1.54	X	0.15	X	1 NO	=	0.23	SQ.MT.
25a	6.07	X	0.20	X	1 NO	=	1.21	SQ.MT.
26	2.06	X	1.70	X	1 NO	=	3.50	SQ.MT.
27	14.29	X	6.16	X	1 NO	=	88.03	SQ.MT.
28	3.79	X	1.82	X	1 NO	=	6.90	SQ.MT.
29	0.36	X	3.18	X	1 NO	=	1.14	SQ.MT.
30	2.84	X	1.39	X	1 NO	=	3.95	SQ.MT.
31	1.40	X	2.54	X	1 NO	=	3.56	SQ.MT.
TOTAL DEDUCTION						=	502.21	SQ.MT.
TOTAL AREA [X - Y1]						=	374.93	SQ.MT.

REFUGE AREA CALCULATION

REFUGE FLOOR - WING B1 (8TH, 18TH & 28TH FLOORS)

R1	2.42	X	3.61	X	1 NO	=	8.22	SQ.MT.
R2	3.37	X	5.03	X	1 NO	=	16.95	SQ.MT.
R3	3.45	X	5.32	X	1 NO	=	18.35	SQ.MT.
R4	3.25	X	4.62	X	1 NO	=	15.02	SQ.MT.
R5	4.59	X	1.54	X	1 NO	=	7.07	SQ.MT.
R6	1.37	X	1.15	X	1 NO	=	1.58	SQ.MT.
R7	1.57	X	1.43	X	1 NO	=	2.25	SQ.MT.
R8	10.37	X	0.20	X	1 NO	=	2.07	SQ.MT.
TOTAL ADDITION						=	72.51	SQ.MT.

NET BUILT UP AREA [X1 - Y2]	=	302.42	SQ.MT.
-----------------------------	---	--------	--------

REFUGE AREA STATEMENT

GROSS AREA / WING - B1	374.89 + 374.93 + 374.89 + 374.93	=	1499.64	SQ.MT.
+ REFUGE FLOOR		=	302.42	SQ.MT.
TOTAL GROSS AREA FOR 8TH TO 12TH + REFUGE		=	1802.06	SQ.MT.
REFUGE AREA REQUIRED 4% OF 1802.06 SQ.MT / FL.		=	72.08	SQ.MT.
REFUGE AREA REQUIRED (WING - B1)		=	72.08	SQ.MT.
REFUGE AREA PROVIDED (WING - B1)		=	72.51	SQ.MT.

BUILT UP AREA CALCULATION

TYPICAL (REFUGE) FLOOR - WING B1 (3RD, 13TH, 23RD & 33RD FLOORS)

A	37.01	X	23.70	X	1 NO	=	877.14	SQ.MT.
TOTAL ADDITION						=	877.14	SQ.MT.

DEDUCTIONS

1	3.78	X	0.63	X	1 NO	=	2.38	SQ.MT.
2	9.11	X	3.05	X	1 NO	=	27.79	SQ.MT.
3	3.37	X	1.83	X	1 NO	=	6.17	SQ.MT.
4	3.25	X	0.70	X	1 NO	=	2.28	SQ.MT.
5	1.37	X	4.17	X	1 NO	=	5.71	SQ.MT.
6	3.31	X	3.08	X	1 NO	=	10.19	SQ.MT.
7	3.25	X	2.19	X	1 NO	=	7.12	SQ.MT.
8	3.61	X	0.86	X	1 NO	=	3.10	SQ.MT.
9	2.51	X	4.87	X	1 NO	=	12.22	SQ.MT.
10	3.25	X	2.44	X	1 NO	=	7.93	SQ.MT.
11	2.80	X	2.92	X	1 NO	=	7.59	SQ.MT.
12	9.12	X	10.06	X	1 NO	=	91.75	SQ.MT.
13	1.63	X	2.54	X	1 NO	=	4.14	SQ.MT.
14	3.25	X	0.64	X	1 NO	=	2.08	SQ.MT.
15	3.32	X	1.85	X	1 NO	=	6.14	SQ.MT.
16	2.64	X	3.07	X	1 NO	=	8.10	SQ.MT.
17	13.60	X	9.05	X	1 NO	=	123.08	SQ.MT.
18	3.34	X	3.36	X	1 NO	=	11.22	SQ.MT.
19	3.35	X	2.61	X	1 NO	=	8.74	SQ.MT.
20	3.13	X	4.19	X	1 NO	=	13.11	SQ.MT.
21	11.91	X	1.70	X	1 NO	=	20.25	SQ.MT.
22	2.00	X	1.70	X	1 NO	=	3.40	SQ.MT.
23	1.92	X	1.43	X	1 NO	=	2.75	SQ.MT.
24	3.49	X	1.86	X	1 NO	=	6.49	SQ.MT.
25	1.54	X	0.15	X	1 NO	=	0.23	SQ.MT.
25a	6.07	X	0.20	X	1 NO	=	1.21	SQ.MT.
26	2.06	X	1.70	X	1 NO	=	3.50	SQ.MT.
27	14.29	X	6.16	X	1 NO	=	88.03	SQ.MT.
28	3.79	X	1.82	X	1 NO	=	6.90	SQ.MT.
29	0.36	X	3.18	X	1 NO	=	1.14	SQ.MT.
30	2.84	X	1.39	X	1 NO	=	3.95	SQ.MT.
31	1.40	X	2.54	X	1 NO	=	3.56	SQ.MT.
TOTAL DEDUCTION						=	502.25	SQ.MT.
TOTAL BUILT UP AREA [X - Y1]						=	374.89	SQ.MT.

REFUGE AREA CALCULATION

REFUGE FLOOR - WING B1 (3RD, 13TH, 23RD & 33RD FLOORS)

R1	2.42	X	3.61	X	1 NO	=	8.22	SQ.MT.
R2	3.37	X	5.03	X	1 NO	=	16.95	SQ.MT.
R3	3.45	X	5.32	X	1 NO	=	18.35	SQ.MT.
R4	3.25	X	4.62	X	1 NO	=	15.02	SQ.MT.
R5	4.59	X	1.54	X	1 NO	=	7.07	SQ.MT.
R6	1.37	X	1.15	X	1 NO	=	1.58	SQ.MT.
R7	1.57	X	1.43	X	1 NO	=	2.25	SQ.MT.
R8	10.37	X	0.20	X	1 NO	=	2.07	SQ.MT.
TOTAL ADDITION						=	72.51	SQ.MT.

NET BUILT UP AREA [X1 - Y2]	=	302.38	SQ.MT.
-----------------------------	---	--------	--------

REFUGE AREA STATEMENT

GROSS AREA / WING - B1	374.89 + 374.93 + 374.89 + 374.93	=	1499.64	SQ.MT.
+ REFUGE FLOOR		=	302.38	SQ.MT.
TOTAL GROSS AREA FOR 8TH TO 12TH + REFUGE		=	1802.02	SQ.MT.
REFUGE AREA REQUIRED 4% OF 1802.06 SQ.MT / FL.		=	72.08	SQ.MT.
REFUGE AREA REQUIRED (WING - B1)		=	72.08	SQ.MT.
REFUGE AREA PROVIDED (WING - B1)		=	72.51	SQ.MT.

COLOR CODE:	
ROAD	
EXISTING	
PROPOSED	
R.G	
PLOT BOUNDARY	

PROFORMA 'B'		
CONTENTS OF SHEET		
AREA DIAGRAM FOR REFUGE FLOOR PLAN & CALCULATIONS (8TH, 18TH & 28TH FLOORS - 80)		
DESCRIPTION OF PROPERTY		
PROPOSED MULTI STORED PUBLIC CAR PARKING LOT FOR MCGM UNDER DCR 33(24) AND RESIDENTIAL TOWER AND AMENITY SCHOOL ON SUB DIVIDED PLOT A BEARING CTS NO. 1754 & 5 OF VILLAGE (PAHADI) GOREGAON OF HICKSON AND DADAJI COMPOUND AT GOREGAON (E) MUMBAI		
NAME, ADDRESS OF OWNER		
HICKSON & DADAJI HICKSON AND DADAJI COMPOUND AT GOREGAON (E) MUMBAI 400 903		
NAME, ADDRESS OF C.A.		
ROMELL PROPERTIES PVT. LTD. GHARUL C.H.S. WING 'B', ALAD ROAD, VILE PARLE (EAST), MUMBAI - 400 057.		
NAME, ADDRESS & SIGNATURE OF ARCHITECT		
GIRISH CHAUDHARI G.F FLOOR, GHARUL C.H.S., ALAD ROAD, VILE PARLE (EAST), MUMBAI - 400 057.		
S.M.C. FILE NO : CHE\8554\BP\WS\A.P.		
DRG. NO.	JOB NO.	FILE NAME
STAMP OF APPROVAL OF PLAN		
SUB ENGG.		
Shrikant D Paygavha ne		
ASST. ENGG.		
SUDHIR SURYAKAN T GODE		
EXT. ENGG.		
Girish Bhimrao Nikam		