



UserDefinedMetric (1606.00 x 906.00MM)

This is system generated report and does not require any signature.


Accuracy of Scrutiny Report and Drawing is subject to accuracy of end-user provided data, 3rd party software/hardware/services, etc. We are not liable for any damages which may arise from use, or inability to use the Application.

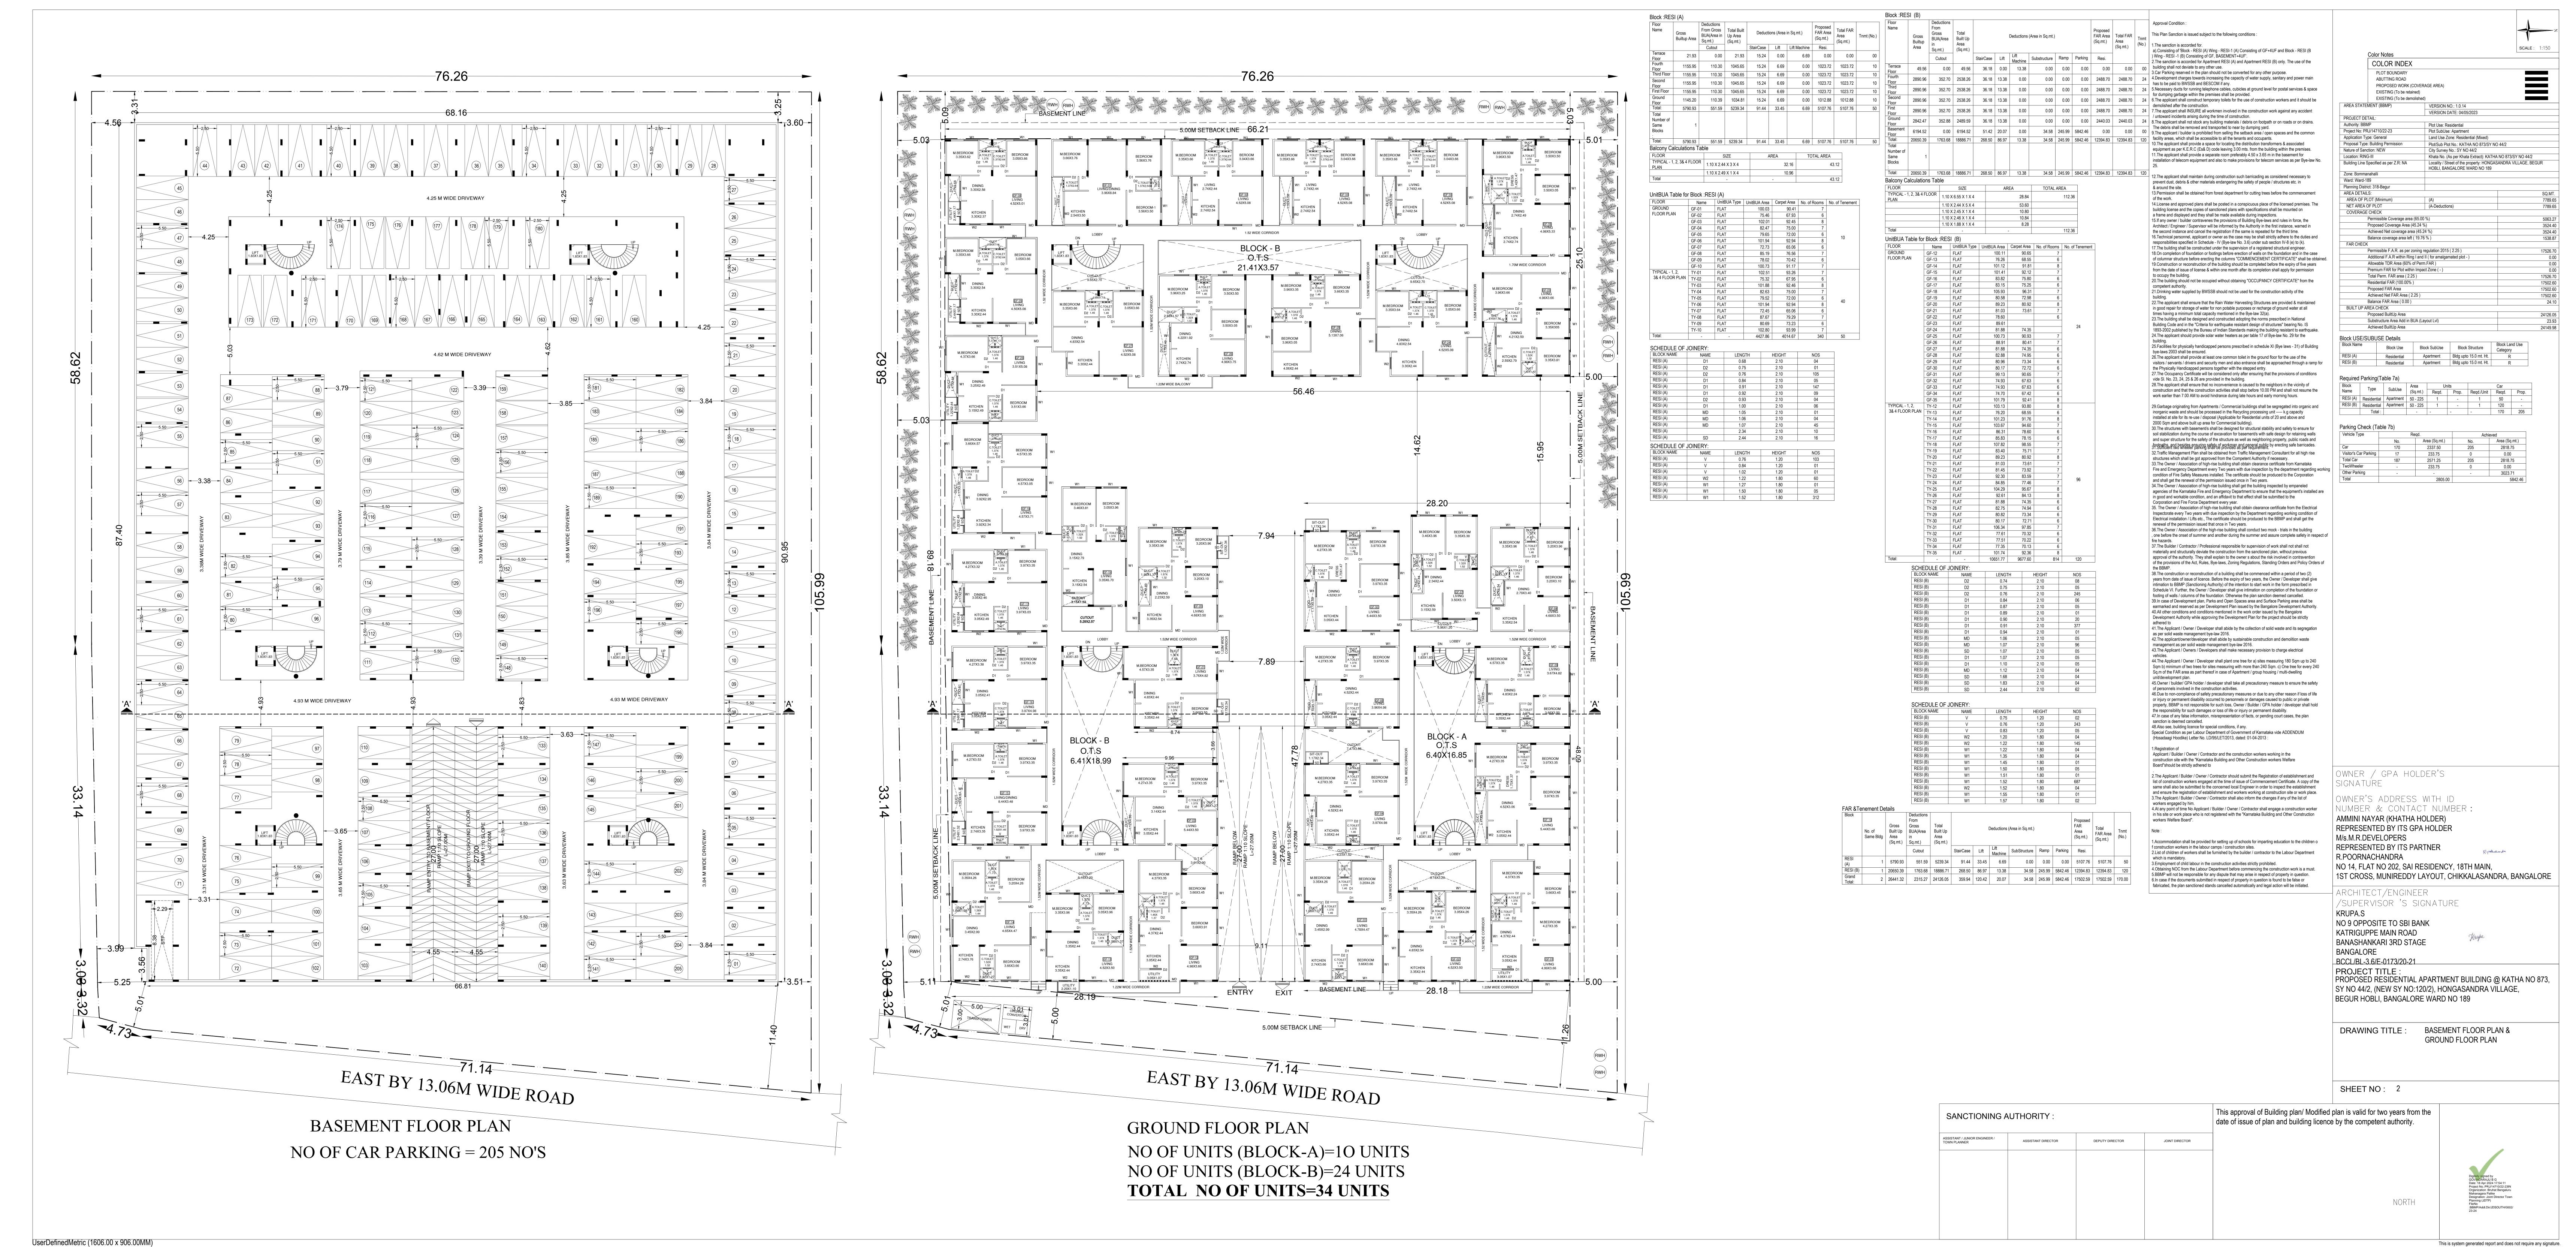



Accuracy of Scrutiny Report and Drawing is subject to accuracy of end-user provided data, 3rd party software/hardware/services, etc. We are not liable for any damages which may arise from use, or inability to use the Application

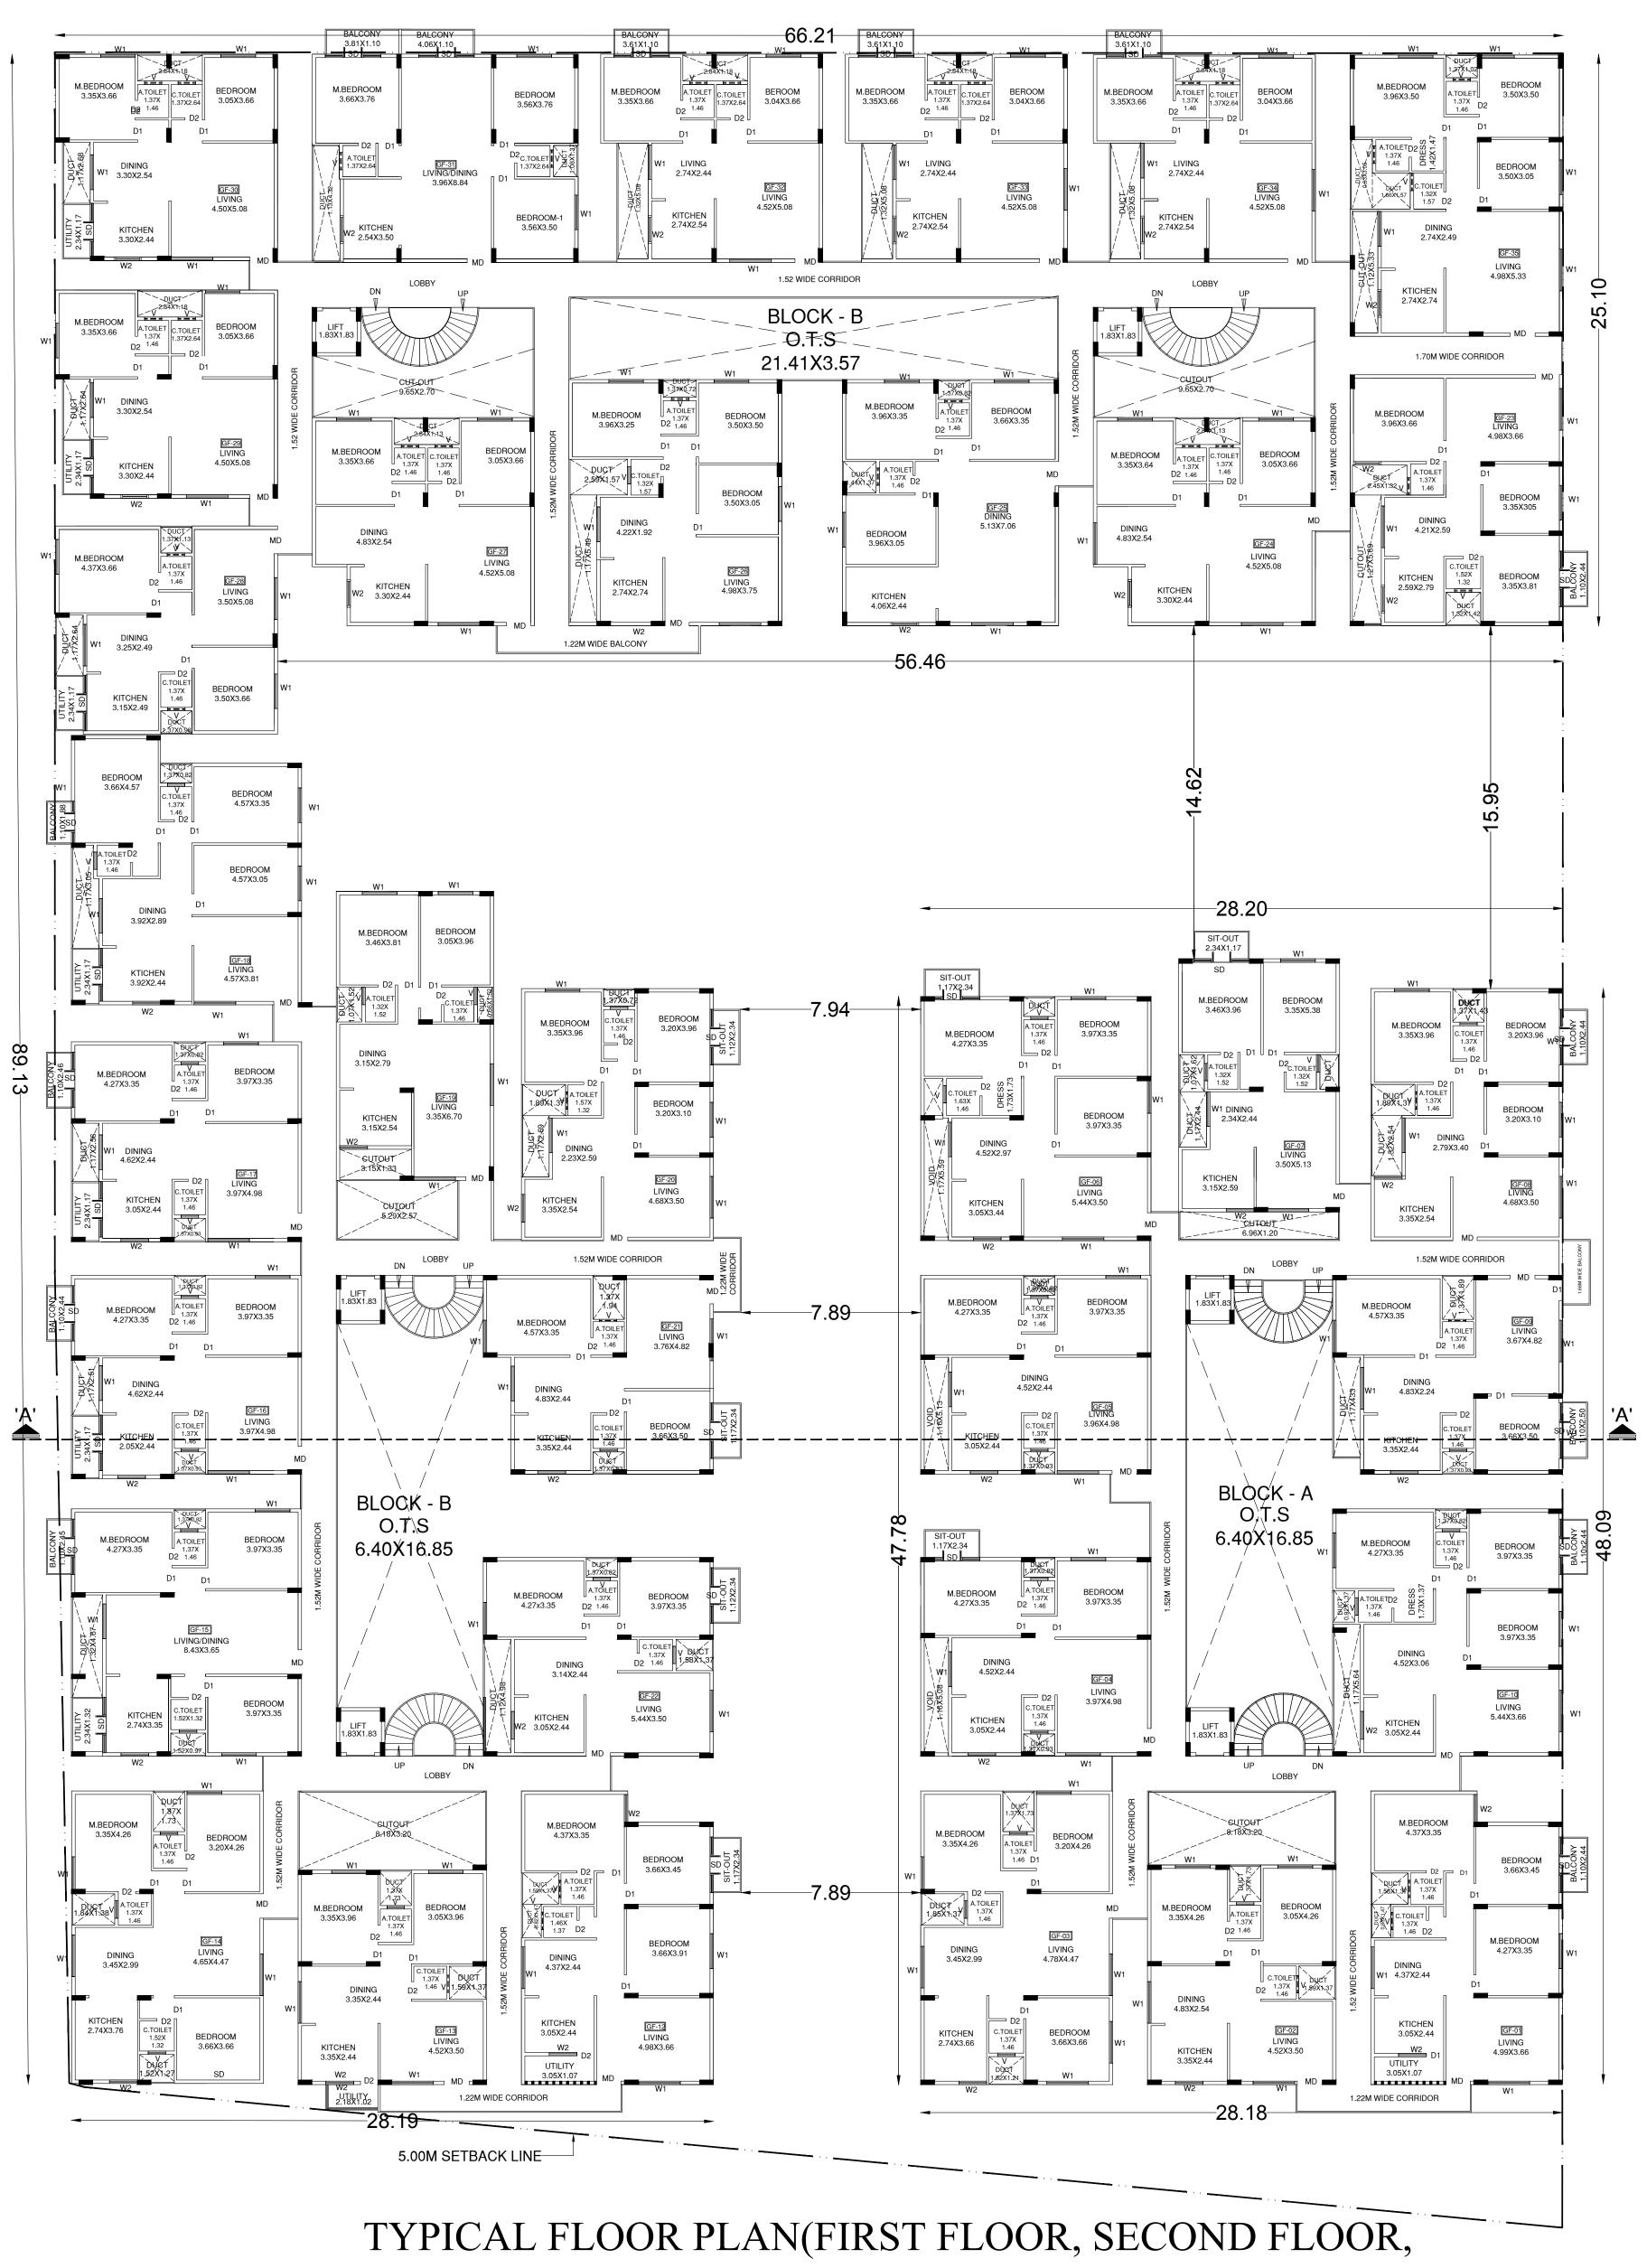

THIRD FLOOR AND FOURTH FLOOR PLAN) NO OF UNITS (BLOCK-A) 10X4=40 UNITS NO OF UNITS (BLOCK-B) 24X4=96 UNITS **TOTAL NO OF UNITS=136 UNITS**

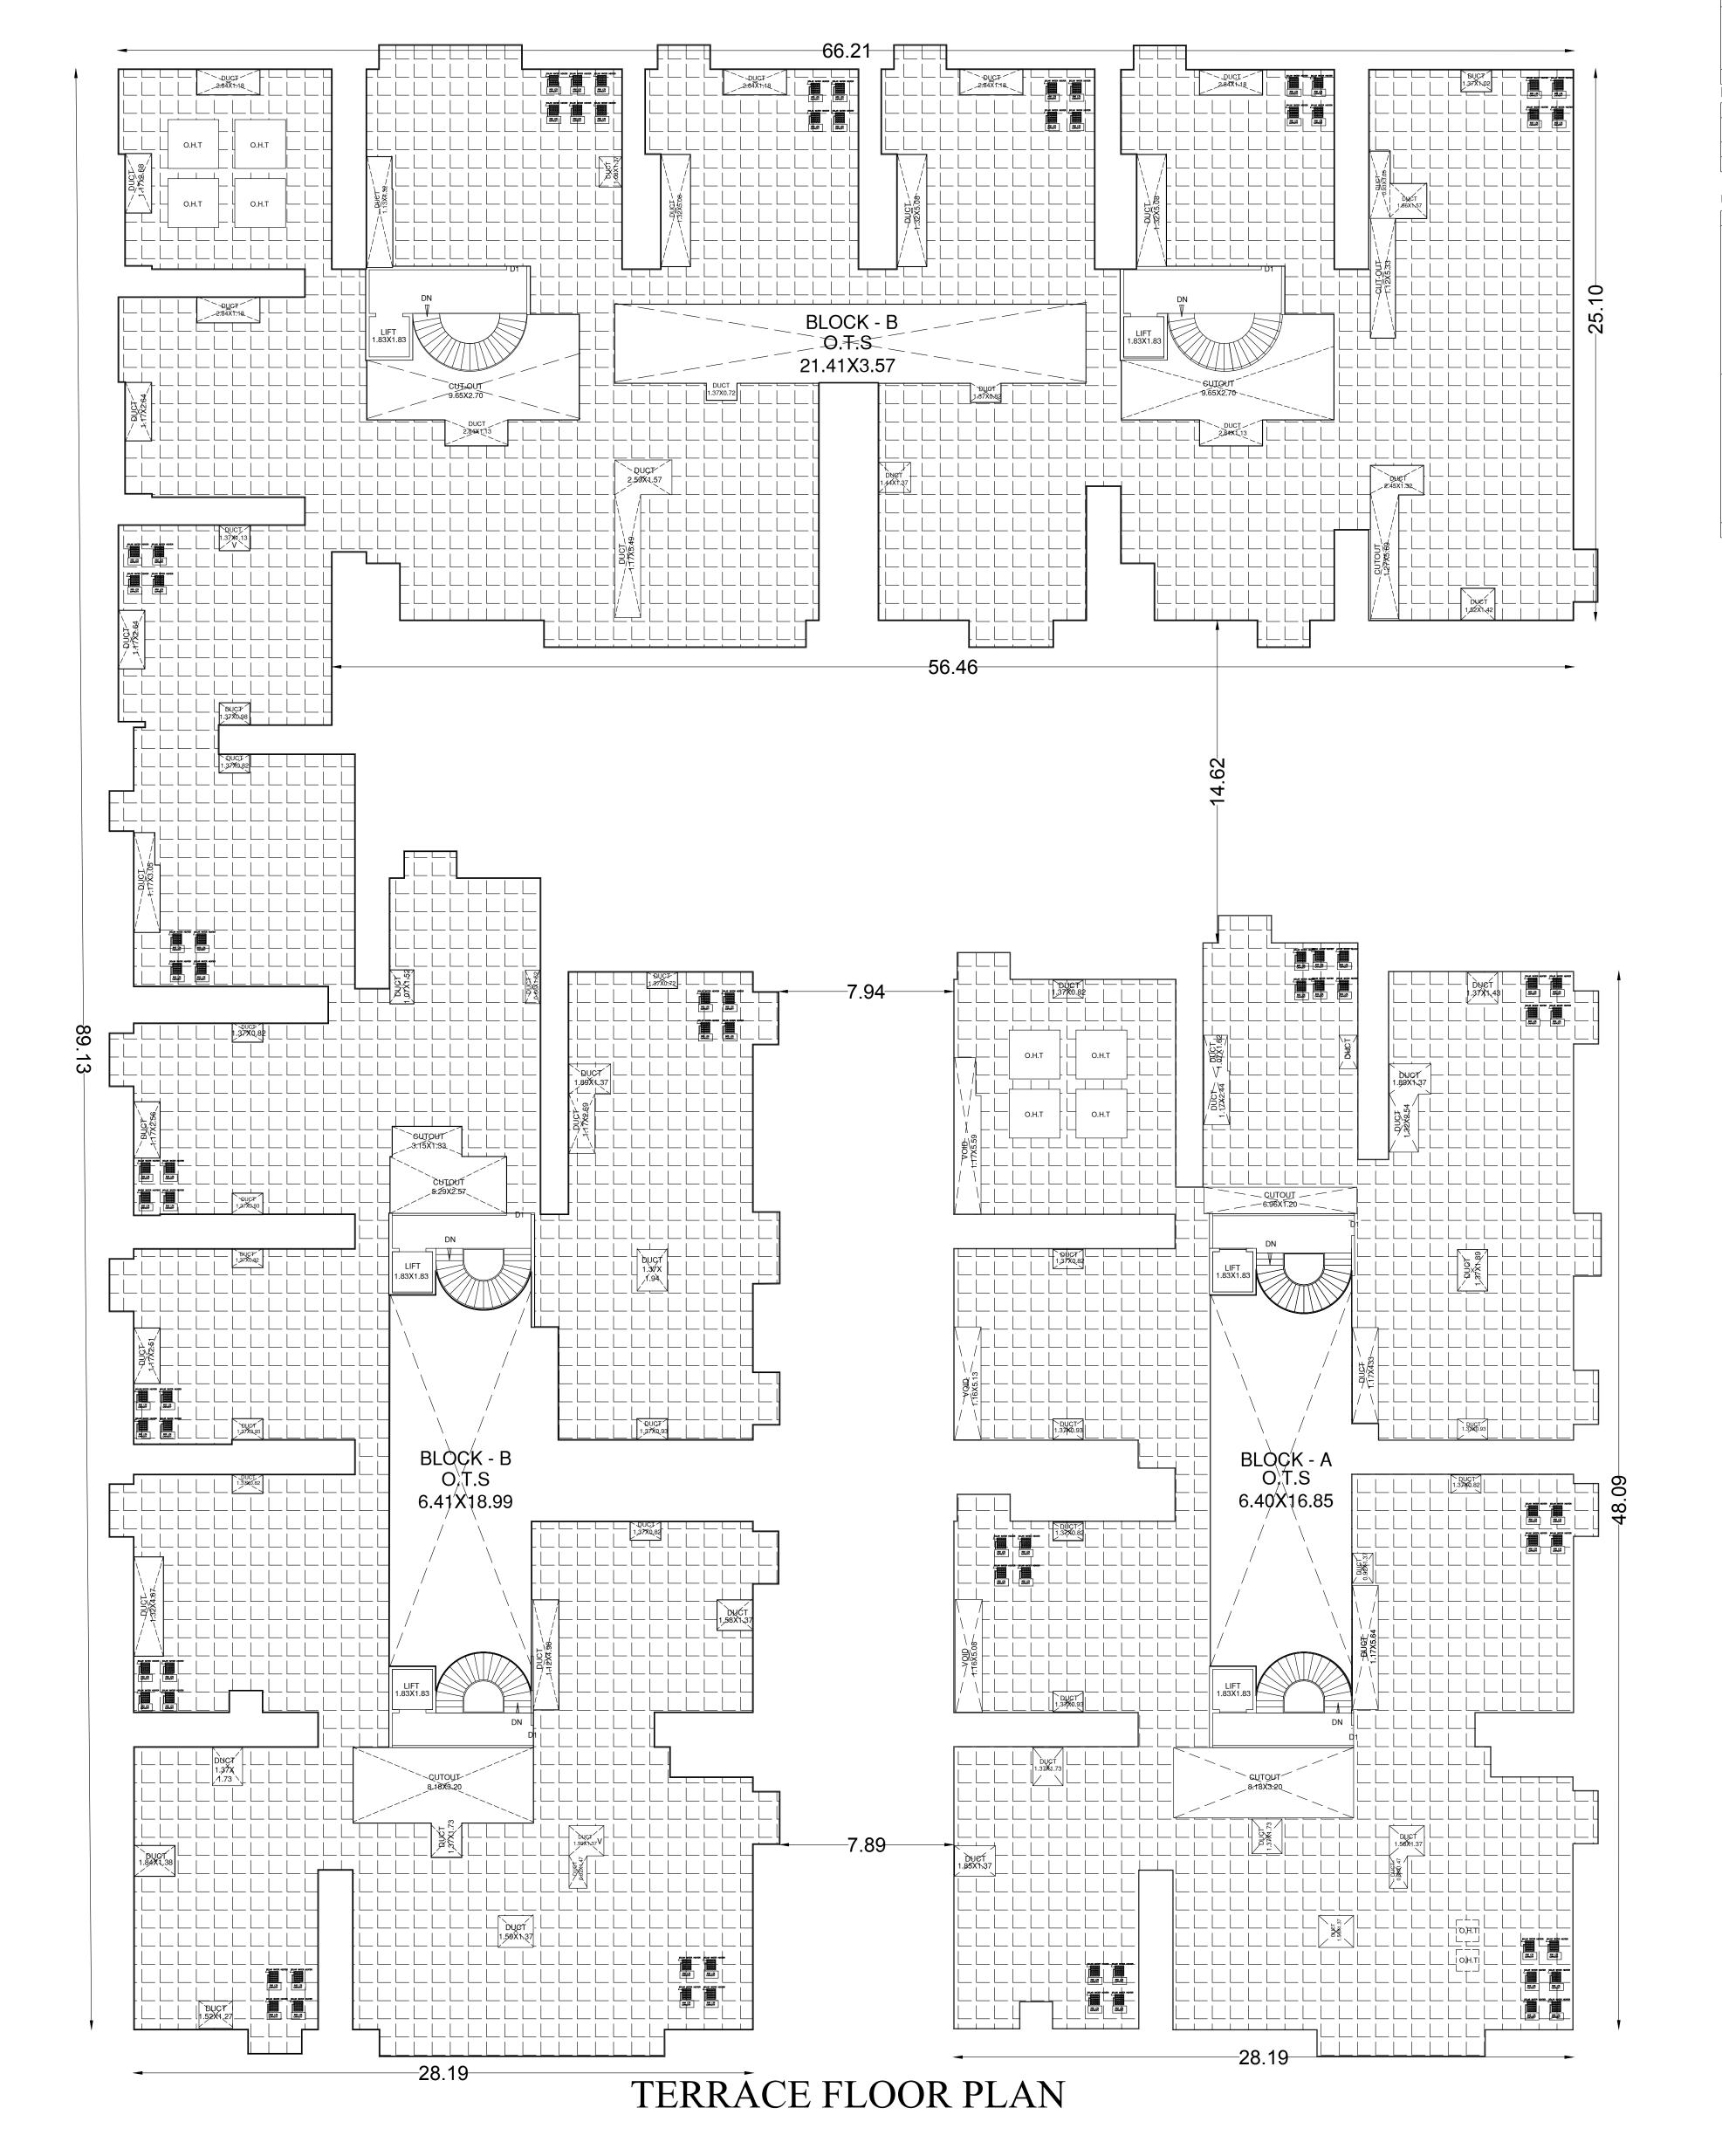

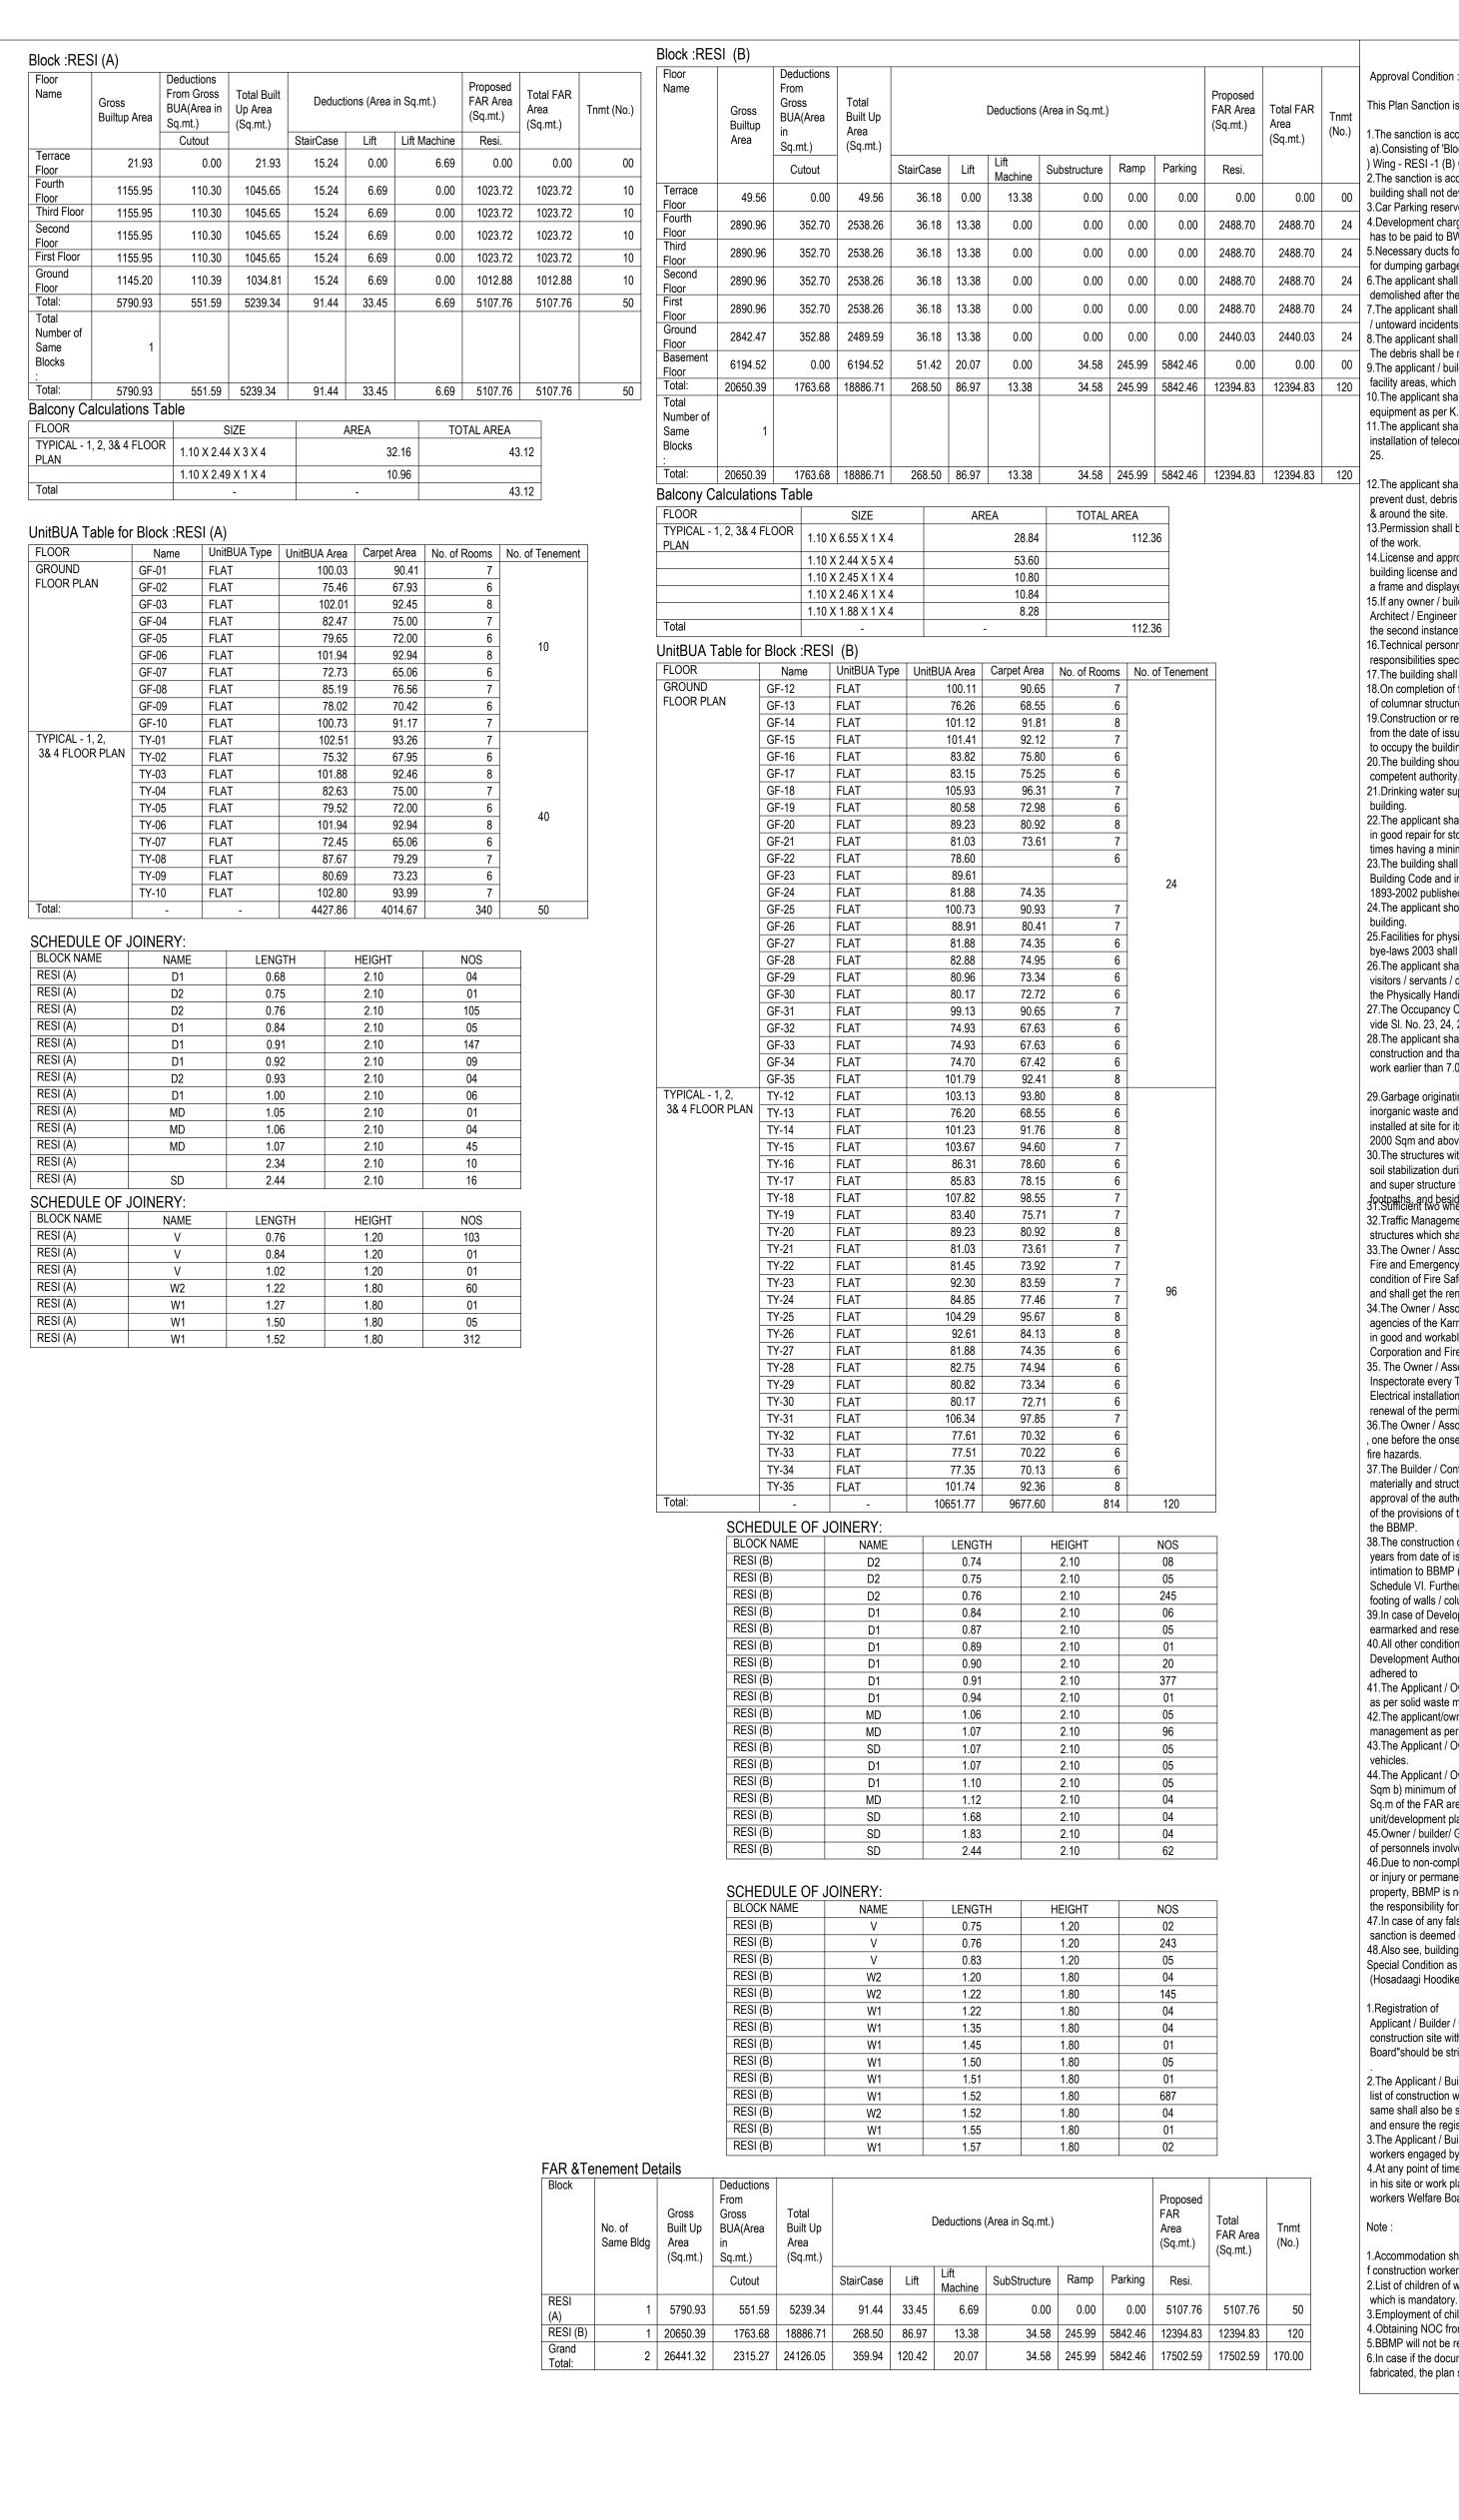

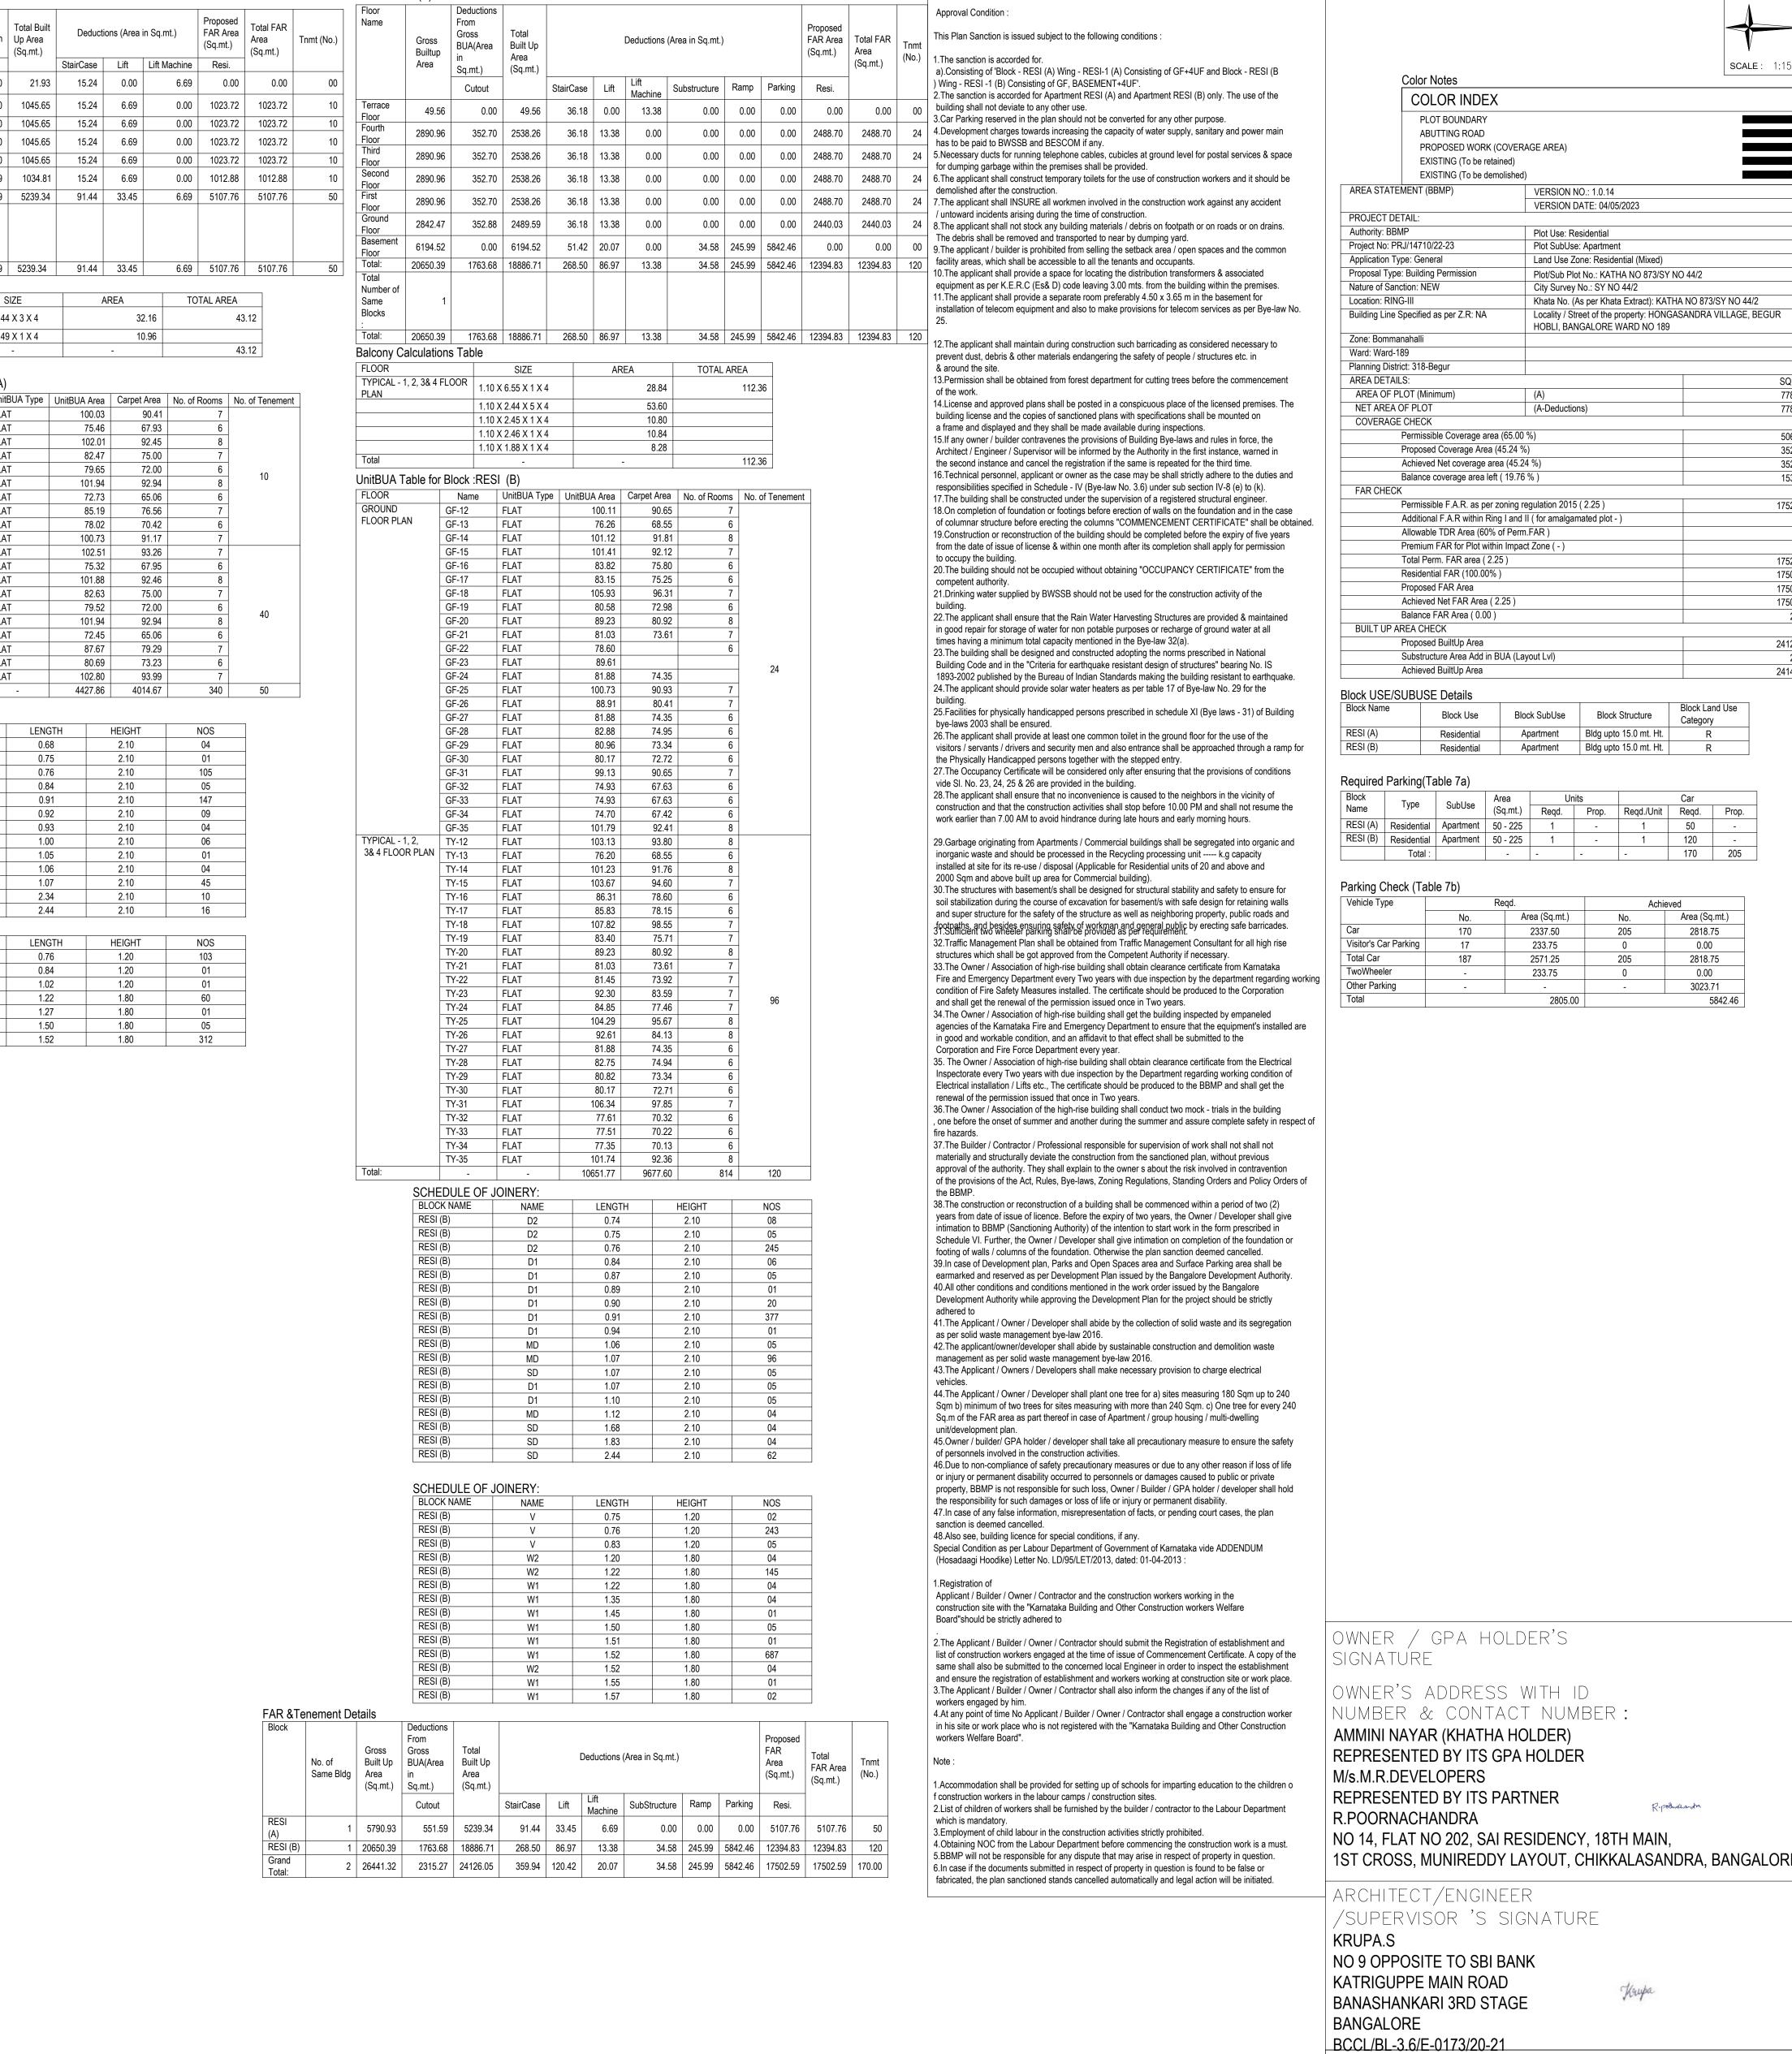

SHEET NO: 3 This approval of Building plan/ Modified plan is valid for two years from the date of issue of plan and building licence by the competent authority. DEPUTY DIRECTOR

TYPICAL FLOOR PLAN (FIRST FLOOR,

SECOND FLOOR, THIRD FLOOR &

FOURTH FLOOR PLAN) & TERRACE

PROJECT TITLE :

PROPOSED RESIDENTIAL APARTMENT BUILDING @ KATHA NO 873,

FLOOR PLAN

SY NO 44/2, (NEW SY NO:120/2), HONGASANDRA VILLAGE,

BEGUR HOBLI, BANGALORE WARD NO 189