


BUILT UP AREA CALCULATION

2ND TO 4TH FLOOR

ADDITION	
A)	22.40 X 15.82 X 1 NO. = 354.37 SQ.MT.
TOTAL ADDITION = 354.37 SQ.MT.	
DEDUCTIONS	
1)	1.22 X 1.20 X 1 NO. = 1.46 SQ.MT.
2)	3.25 X 0.54 X 1 NO. = 1.75 SQ.MT.
3)	2.53 X 3.82 X 1 NO. = 9.66 SQ.MT.
4)	0.90 X 1.83 X 1 NO. = 1.65 SQ.MT.
5)	3.20 X 0.93 X 1 NO. = 2.98 SQ.MT.
6)	3.35 X 0.15 X 1 NO. = 0.50 SQ.MT.
7)	1.35 X 1.67 X 1 NO. = 2.25 SQ.MT.
8)	1.82 X 6.70 X 1 NO. = 12.26 SQ.MT.
9)	1.33 X 1.37 X 1 NO. = 1.82 SQ.MT.
10)	0.11 X 2.45 X 1 NO. = 0.27 SQ.MT.
11)	1.48 X 1.50 X 1 NO. = 2.22 SQ.MT.
12)	2.60 X 0.97 X 1 NO. = 2.52 SQ.MT.
13)	3.20 X 2.87 X 1 NO. = 9.18 SQ.MT.
14)	5.50 X 3.84 X 1 NO. = 20.92 SQ.MT.
15)	6.27 X 5.17 X 1 NO. = 32.41 SQ.MT.
16)	5.07 X 3.20 X 1 NO. = 16.22 SQ.MT.
17)	2.87 X 2.73 X 1 NO. = 7.83 SQ.MT.
18)	0.58 X 1.37 X 1 NO. = 0.79 SQ.MT.
L1)	1.63 X 1.83 X 1 NO. = 2.98 SQ.MT.
L2)	1.73 X 1.50 X 1 NO. = 2.59 SQ.MT.
LL1)	4.13 X 1.65 X 1 NO. = 6.81 SQ.MT.
LL2)	1.42 X 1.50 X 1 NO. = 2.13 SQ.MT.
TOTAL ADDITION = 31.12 SQ.MT.	
TOTAL DEDUCTIONS = 157.51 SQ.MT.	
TOTAL NET BUILT UP AREA = 196.86 SQ.MT.	

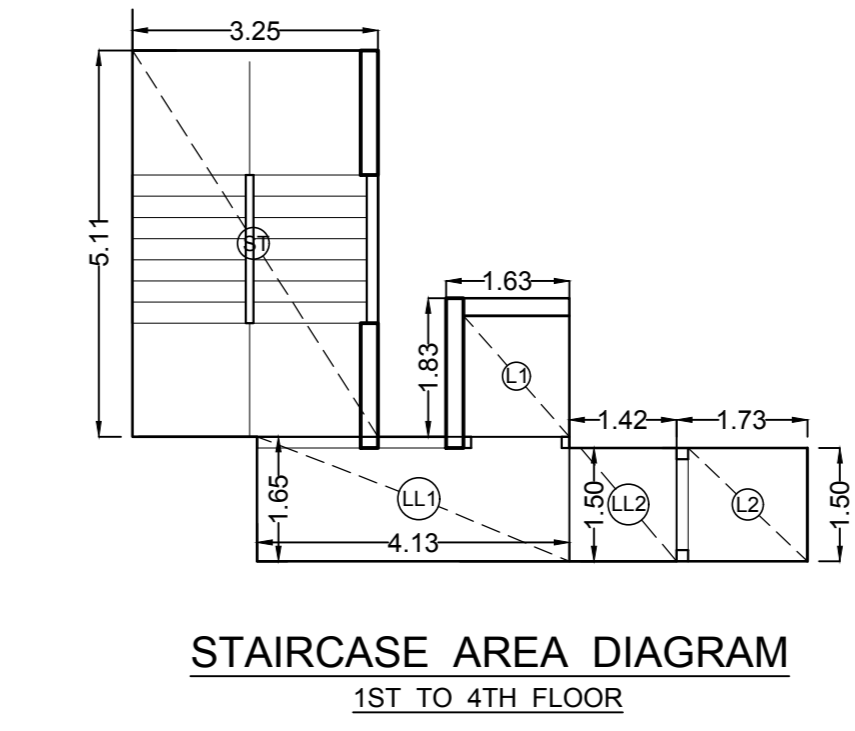

STAIRCASE AREA CALCULATION




STAIRCASE AREA CALCULATION

ADDITION	
ST)	5.11 X 3.25 X 1 NO. = 16.61 SQ.MT.
L1)	1.63 X 1.83 X 1 NO. = 2.98 SQ.MT.
L2)	1.73 X 1.50 X 1 NO. = 2.59 SQ.MT.
LL2)	1.42 X 1.50 X 1 NO. = 2.13 SQ.MT.
TOTAL ADDITION = 31.12 SQ.MT.	
STAIRCASE AREA PER FLOOR = 31.12 SQ.MT.	
TOTAL STAIRCASE AREA = 31.12 X 4 FLR. = 124.48 SQ.MT.	

STAIRCASE AREA
31.12 SQ.MT.


THIS CANCELS APPROVAL TO THE PREVIOUS PLANS SANCTIONED UNDER NO.CHE WSB0719/PN/337 (NEW) DT. 28-10-2015.

THIS DRAWING SHALL BE READ IN CONJUNCTION WITH LETTER ISSUED UNDER NO. CHEWSB0719/PN/337(NEW) SIGNED ON EVEN DATE.

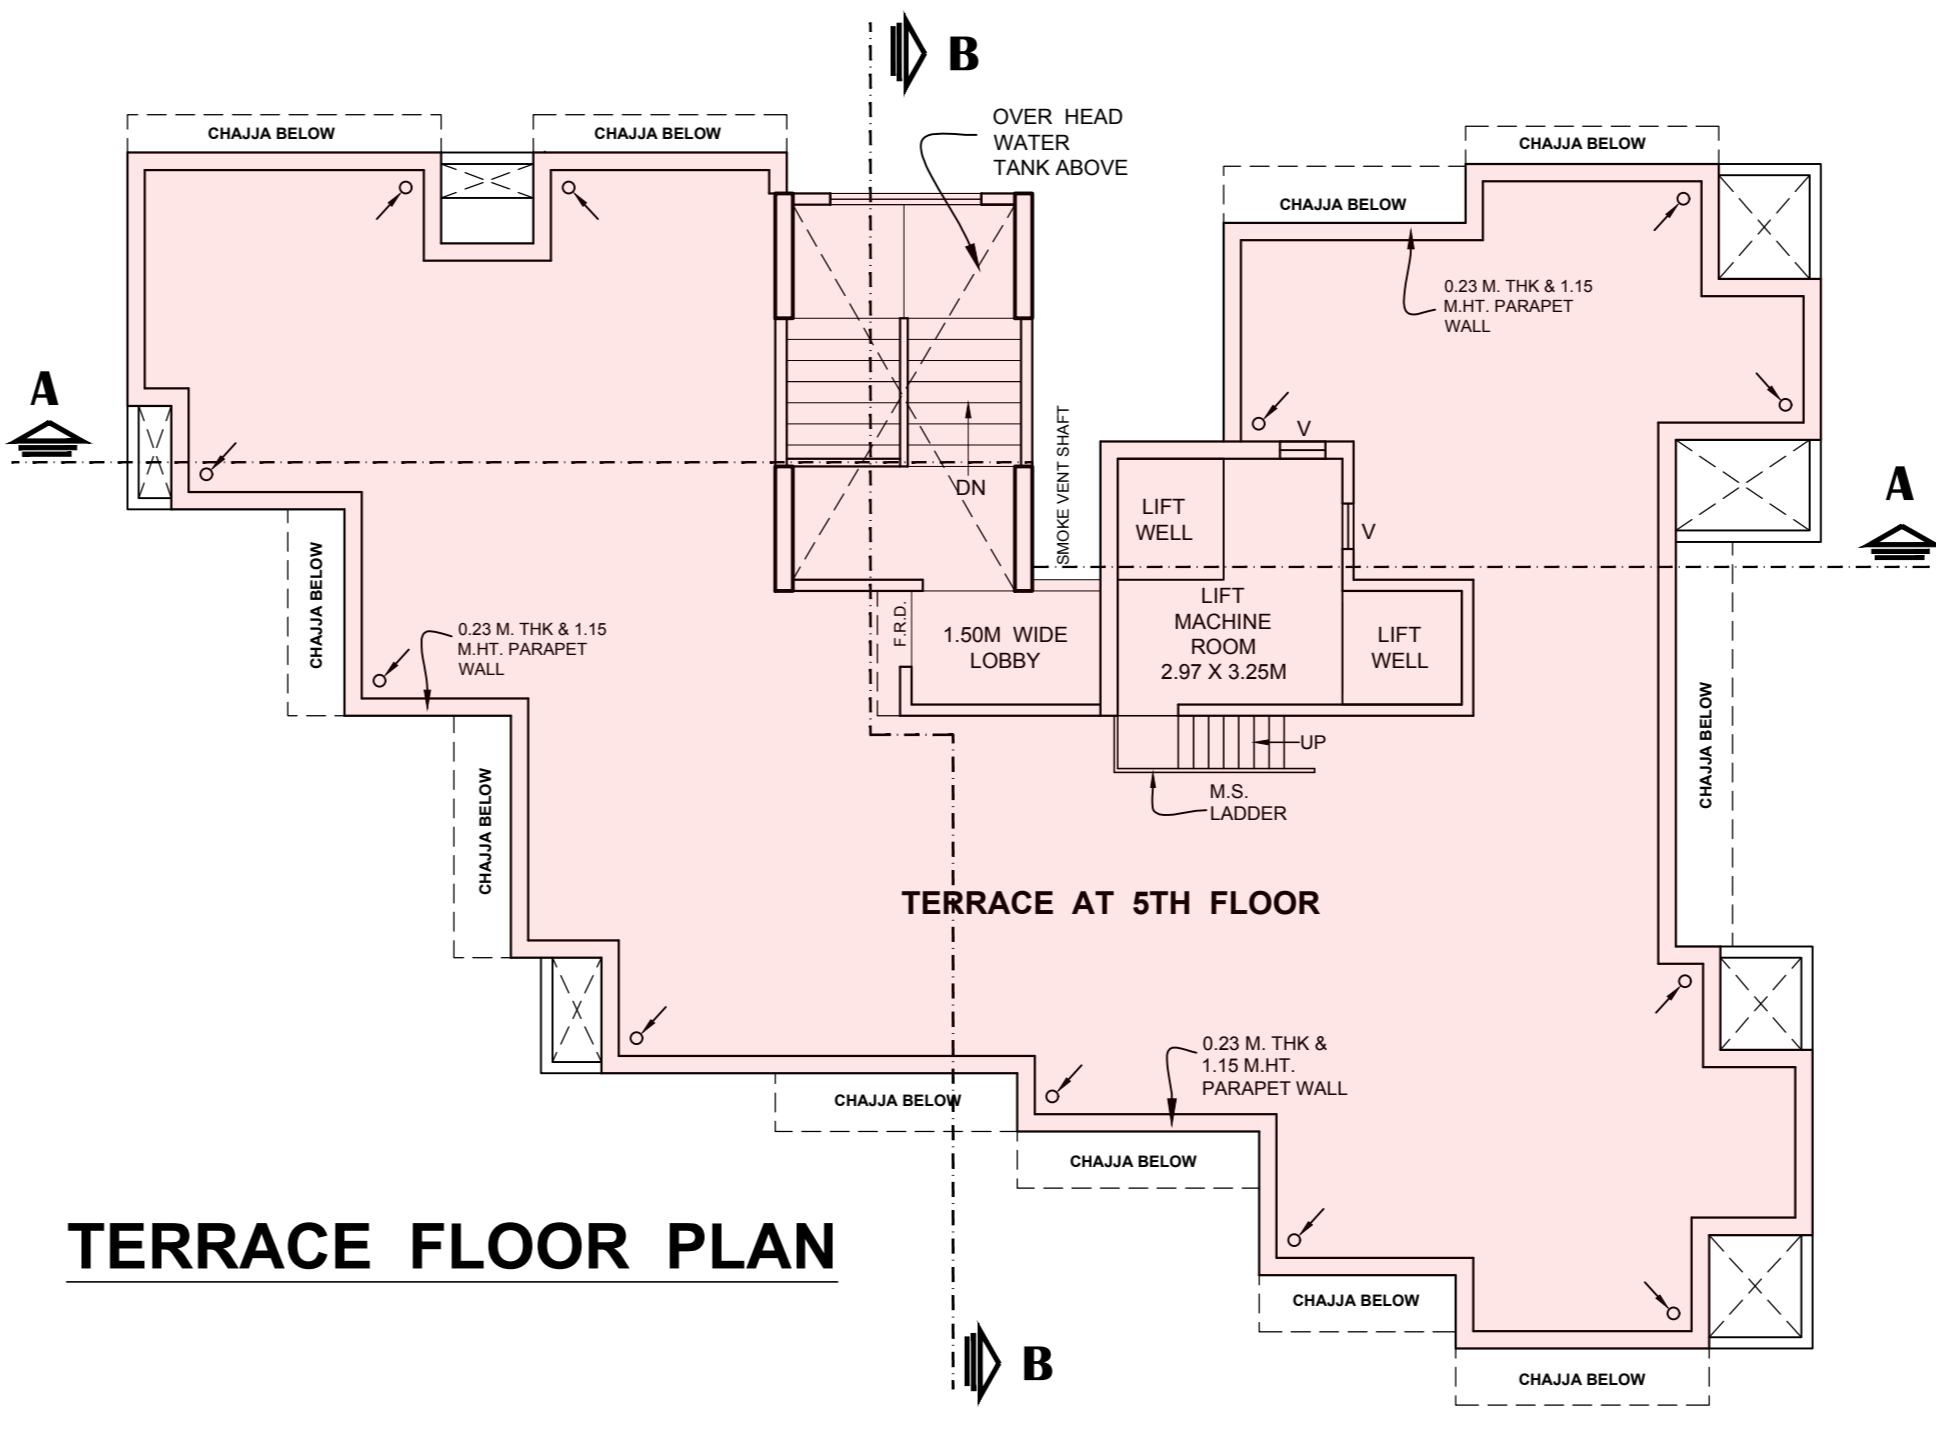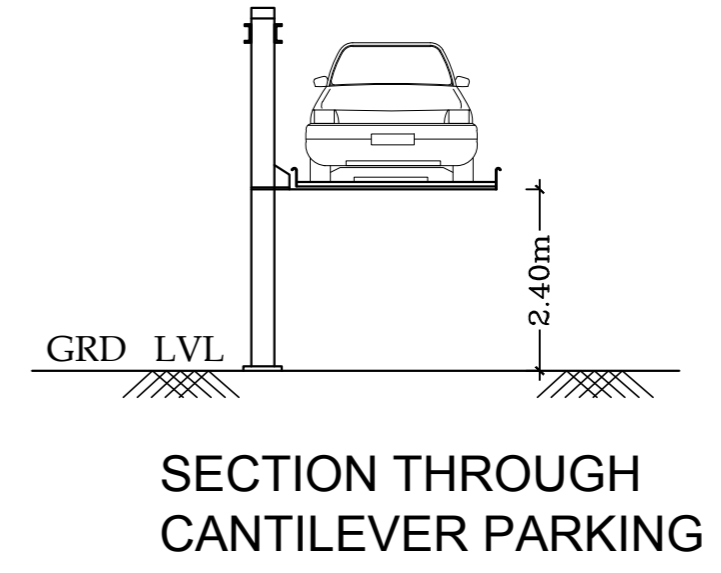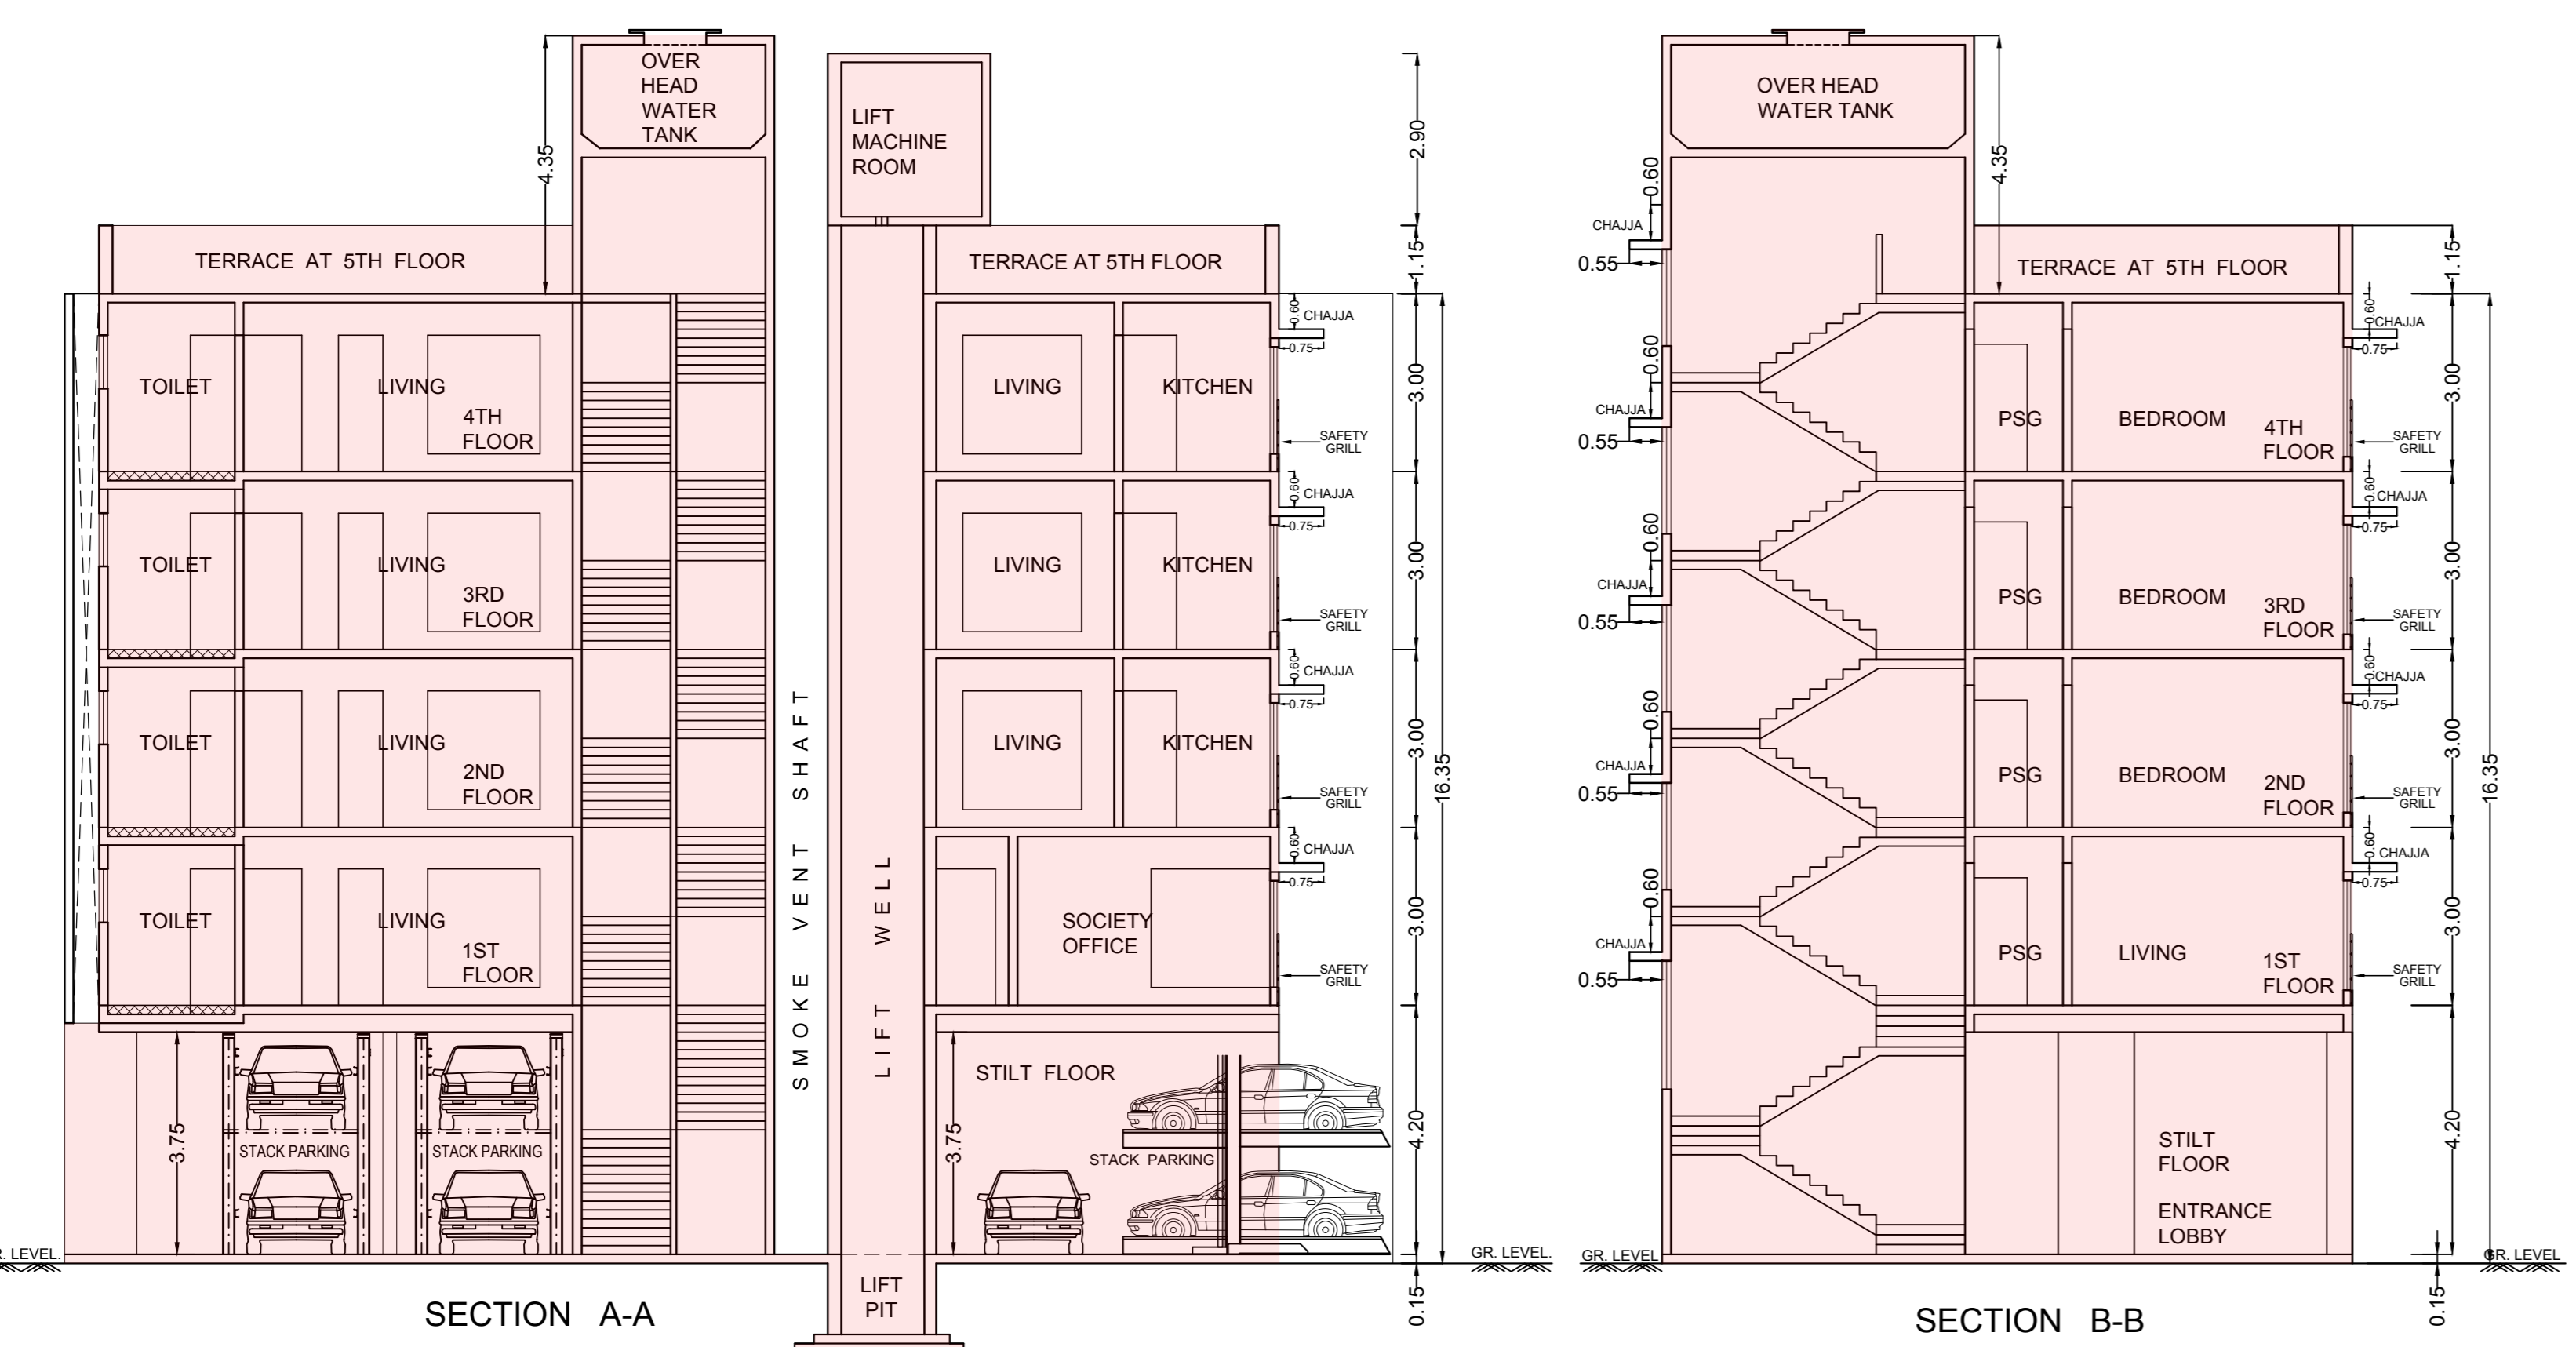

PROFORMA - B

CONTENTS OF SHEET				
2ND TO 4TH FLOOR PLAN, BUA DIAGRAM & CALCULATION, TERRACE FLOOR PLAN, SECTION A-A, SECTION B-B, STAIRCASE, LIFT & LOBBY AREA CALCULATION.				
DESCRIPTION OF PROPOSAL AND PROPERTY				
PROPOSED RE - DEVELOPMENT OF THE BUILDING ON PLOT BEARING C.T.S. NO. 208 OF VILLAGE PAHADI GOREGAON, GOREGAON (WEST), MUMBAI				
NAME, ADDRESS OF C.A. TO OWNER/ STAMP & SIGN OF C.A. TO OWNER				
Mr. RAJENDRA A. SHAH AKAR CONSTRUCTIONS C.A. TO OWNER S-101, PLOT NO. 15, PRAMTHANA APT. JEWELRY NEGA, S.V. ROAD, GOREGAON (WEST), MUMBAI - 400 902.				
NAME, ADDRESS OF ARCHITECT/LS STAMP & SIGN OF ARCHITECT / LS				
ASHIM KHATRI C-201/502, EASTERN COURT, J.N. OF TEJAPAL & PARLESHWAR ROAD, VILE PARLE (EAST), MUMBAI - 400 057.				
DRG. NO.	SCALE	DATE	DRN. BY.	FILE NAME
SUB. ENGG.	AS STATED	5-6-2017	PANKAJ N.	
ASST. ENGG.				
EXE. ENGG.				

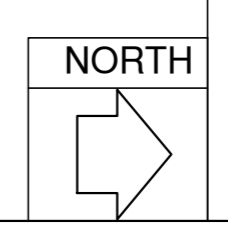

ALL DIM. AREA IN METERS