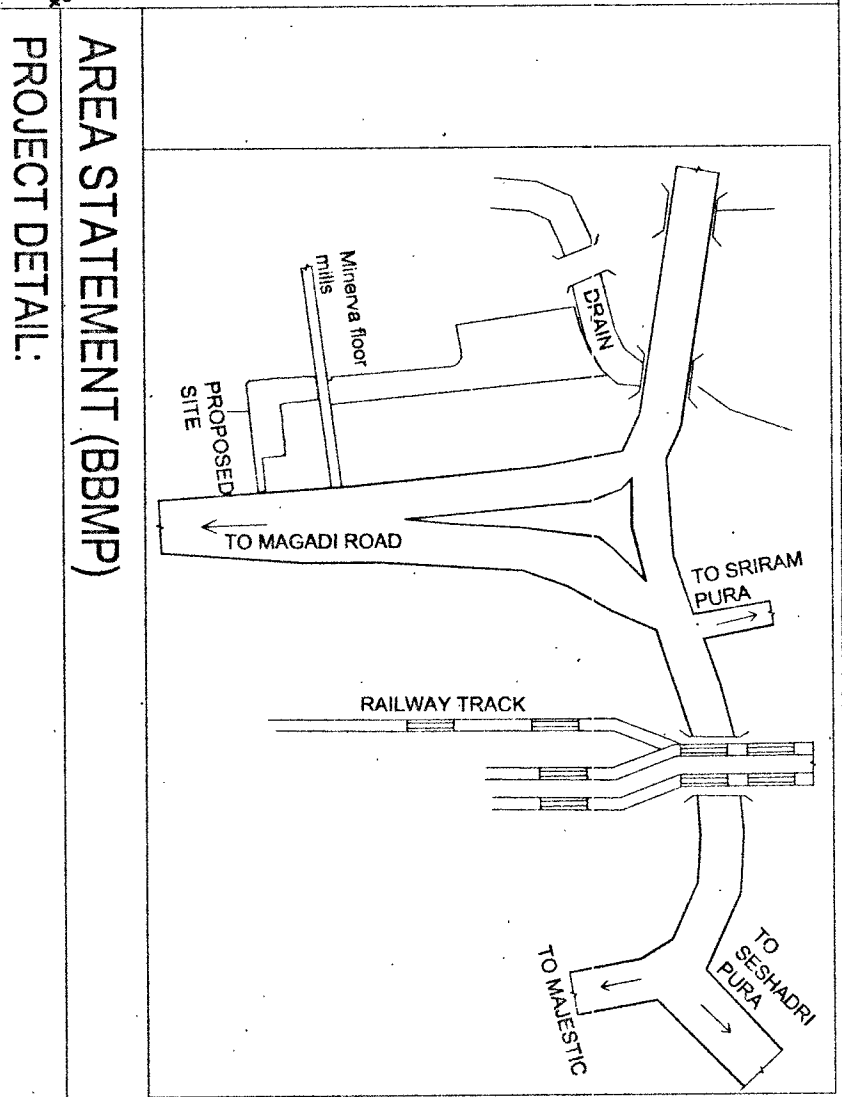
[illegible]

AREA STATEMENT (BBMP)

APPLICANT'S INFORMATION		PROPERTY INFORMATION		VALUATION INFORMATION		REMARKS	
Applicant No.	BEHAPDA/DAU SOUTH/02801/16	Zone	West	Plot No.	193	Area (sq. m)	1.00
Applicant Type	General	Ward	West-1	Plot Area	193	Area (sq. m)	1.00
Proposed Project	Build/Permutation	Ward No.	193	Plot Area	193	Area (sq. m)	1.00
Location	Rural	Civil Survey No.	193	Plot Area	193	Area (sq. m)	1.00
Location	Rural	Project No.		Plot Area	193	Area (sq. m)	1.00
Land Use Zone	Rural (Rural/Urban)			Plot Area	193	Area (sq. m)	1.00
Local/State	Geopolitical/Mean Division Sector, Bangalore			Plot Area	193	Area (sq. m)	1.00
<h3>SOIL DETAILS</h3>							
AREA OF LOT (Minimum)	(A)	1	1	Plot Area	193	Area (sq. m)	1.00
NET AREA OF PLOT (Not to be considered by COVERAGE)	(B)	1	1	Plot Area	193	Area (sq. m)	1.00
NET AREA OF PLOT (Considered Per Farm Plan)	(C)	1	1	Plot Area	193	Area (sq. m)	1.00
MAX PERMISSIBLE COVERAGE AREA	(50%)	1	1	Plot Area	193	Area (sq. m)	1.00
Proposed Coverage Area	(22.5%)	2	2	Plot Area	193	Area (sq. m)	1.00
Balance Allowed Coverage Area	(27.5%)	2	2	Plot Area	193	Area (sq. m)	1.00
Permissible Area (as per zoning Regulation 2015)	(33%)	3	3	Plot Area	193	Area (sq. m)	1.00
Actual/Total		3	3	Plot Area	193	Area (sq. m)	1.00
Residential FAR		3	3	Plot Area	193	Area (sq. m)	1.00
Proposed FAR		3	3	Plot Area	193	Area (sq. m)	1.00
ACHIEVED NET FAR AREA	(2.55)	3	3	Plot Area	193	Area (sq. m)	1.00
PERMISSIBLE FAR AREA	(3.30)	3	3	Plot Area	193	Area (sq. m)	1.00
PERMISSIBLE DULT TO AREA		3	3	Plot Area	193	Area (sq. m)	1.00

ACHIEVED BUILT UP AREA	4
ARCH / ENGG / SUPERVISOR (Regd)	OWNER Mst Ikon Projects Represented by its GPA Ho

K Geetha BCCBL-3.2.3/A-55893-94	Sobha Limited Authorized Signatory H R Chandrasekhar
------------------------------------	--

PROJECT DESCRIPTION:
<p>Proposed Residential Apartment Building at S.Y. No. 193, Mirnara Mill Quarter</p>

ARCHITECT: K. Geetha
RCC/R/-32 3/A-55993-94
(and forming part of CTS No. 12 in Local Area Map No. 36 of Gopalapura),
Gopalapura, Mysore Division Road, Bengaluru.

BUILDING DETAILS				
Block Name	Use	Ancillary Use	Structure	
TRINDRAPOOTHATHA	Residential	Multidwelling Units	Highrise	
TOVERK CLUBHOUSE				
Parking Type	Reed No.	Reed Area	Prop No.	Prop Area
	160	220.00	289	3973.75

	2014-2015	2015-2016	2016-2017	2285-2286
--	-----------	-----------	

Sl No.	Name of the company/ department	Reference no. and date	Condition
II. NOC DETAILS			
A1	INDRAPRASTHA TOWER, CLUBHOUSE	32129.93	160
Total		32129.93	160

1.	FIRE	No. GBC(1) 334/2017 dated: 29-05-2018	AI
2.	AIRPORT	PAI/KI/KIAT/ANOC/18-3-46 Dated: 16-04-2015	impose the
3.	BESCOM	SE(E)/BEC-84(EE/O)/AEE/NOG/18-19/1531-533 Dated: 02-07-2018	issued the state body
		AGM/TP/5-6/XVI/2011-12/26 at Bc-8 @	the ac

5.	SDNA	Dated: 14-05-2013	10.
6.	SEIAA	SEIAA/235/CON/2013 Dated: 04-07-2015	
7.	BWSSB	BWSSB/EIC/ACE(N)/I/7(A/C)/II/ 750/2014-15 Dated: 05-05-2014	
8.	KSPCB	PCB/156/CNP/14/H-1641 Dated: 09-02-2015	




DRAWING TITLE	SCALE	SHEET
SECOND FLOOR & 6TH FLOOR PLAN.	1:125	05 OF 06


	Parking Deduction	Terrace Deduction	Residential FAR Area	Total FAR Area	Tenement No.	Carpet Area than Tenement
0.00	0.00	0.00	0.00	0.00	0.00	
0.00	0.00	1523.40	1523.40	8.00	119.80	
0.00	0.00	1523.40	1523.40	8.00	119.80	
0.00	0.00	1523.40	1523.40	8.00	119.80	
0.00	0.00	1523.40	1523.40	8.00	119.80	

[illegible][illegible][illegible]



1662.64	0.00	111.98	111.98	0.00	41.80	41.80
1662.84	0.00	111.98	111.98	0.00	41.80	41.80
1662.84	0.00	111.98	111.98	0.00	95.08	95.08
1526.08	290.40	166.46	166.46	0.00	519.21	519.21
1428.73	19.11	603.51	603.51	0.00	472.70	472.70
1522.45	0.00	556.11	556.11	0.00	70.08	70.08

0.00	0.00	0.00	0.00	0.00	2.04.03
9535.77	457.95	32129.93	32129.93	160.00	3639.02



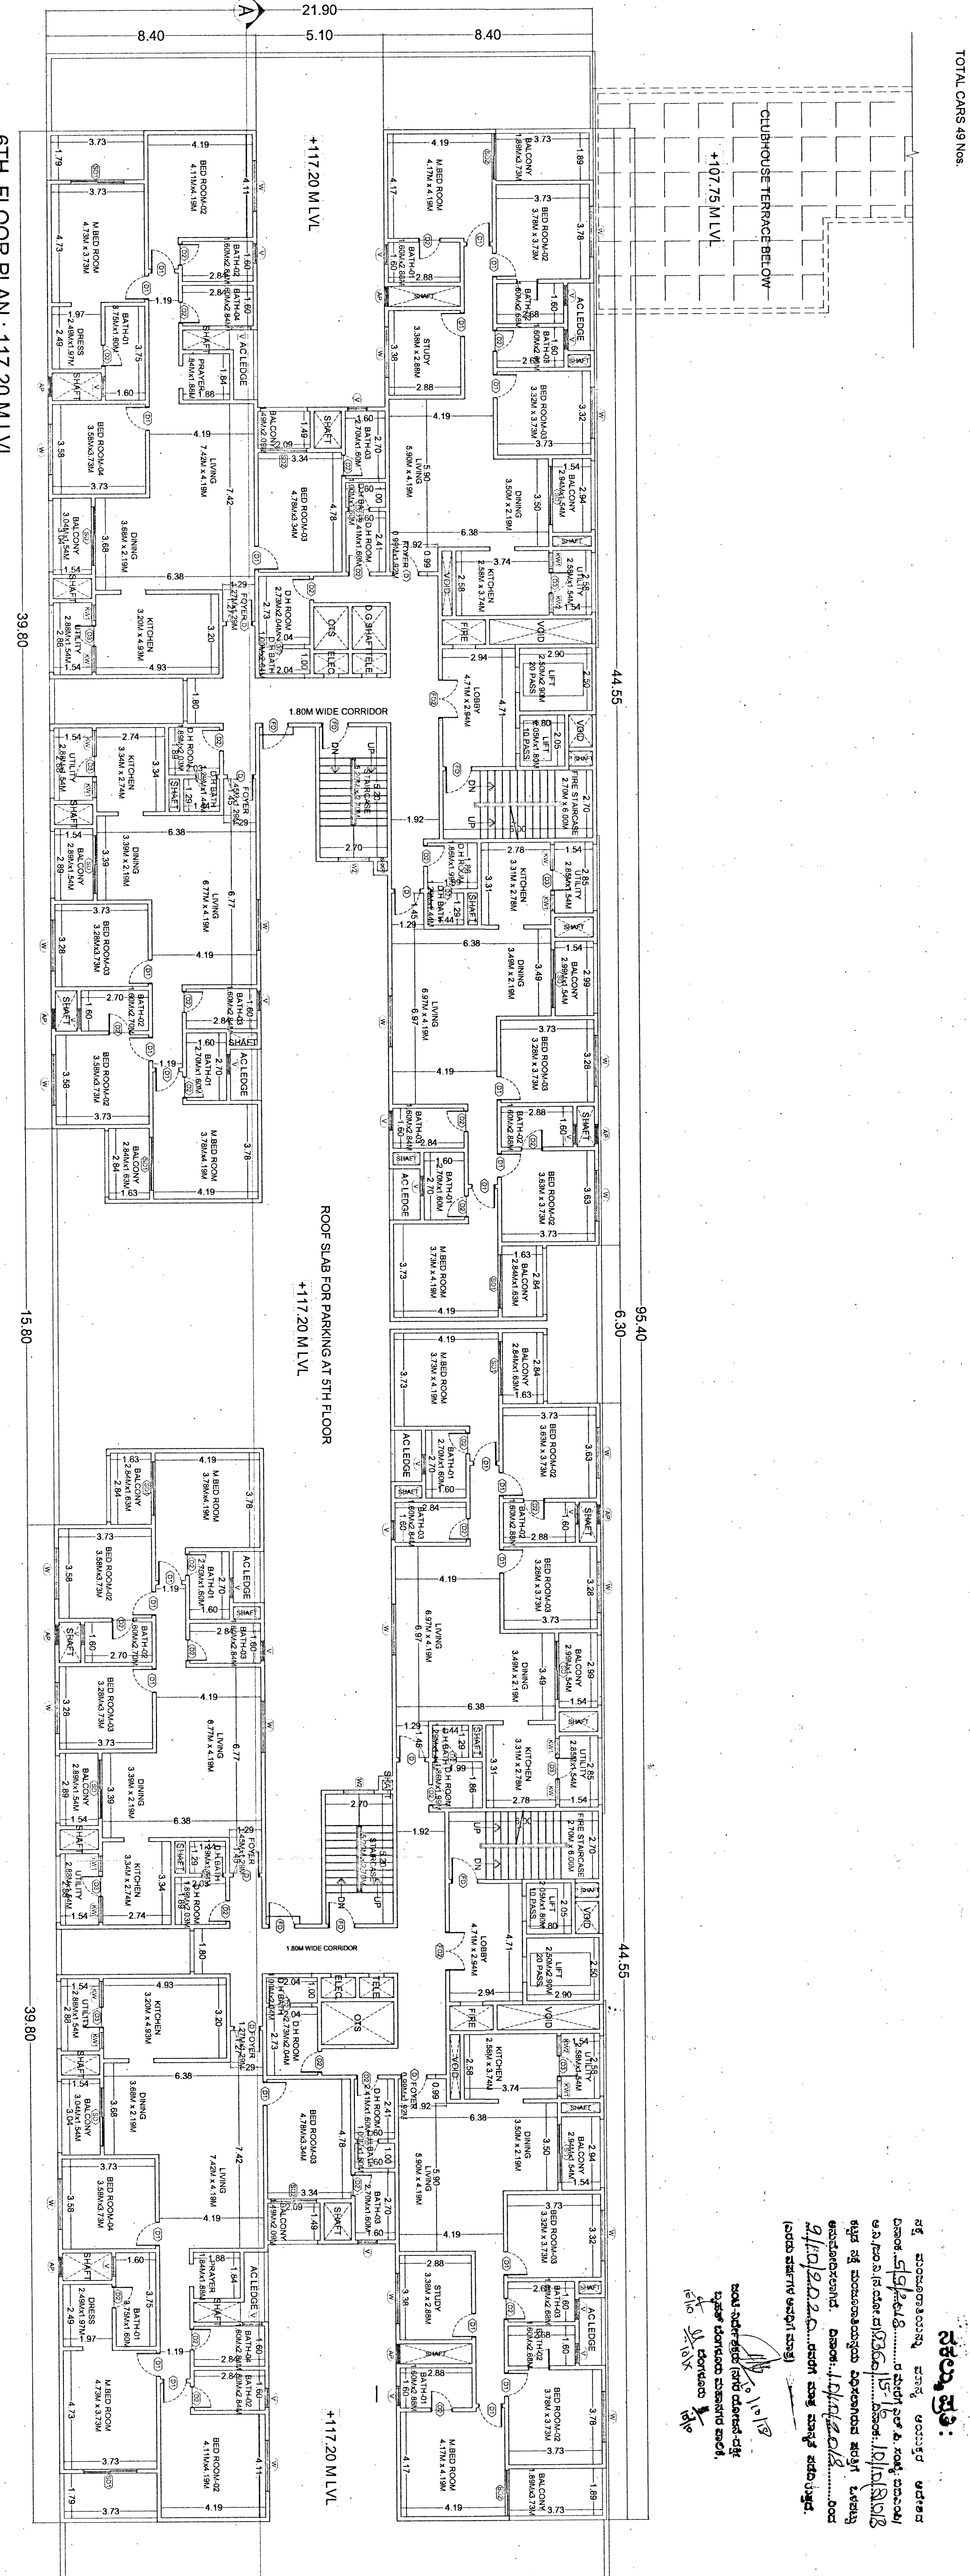
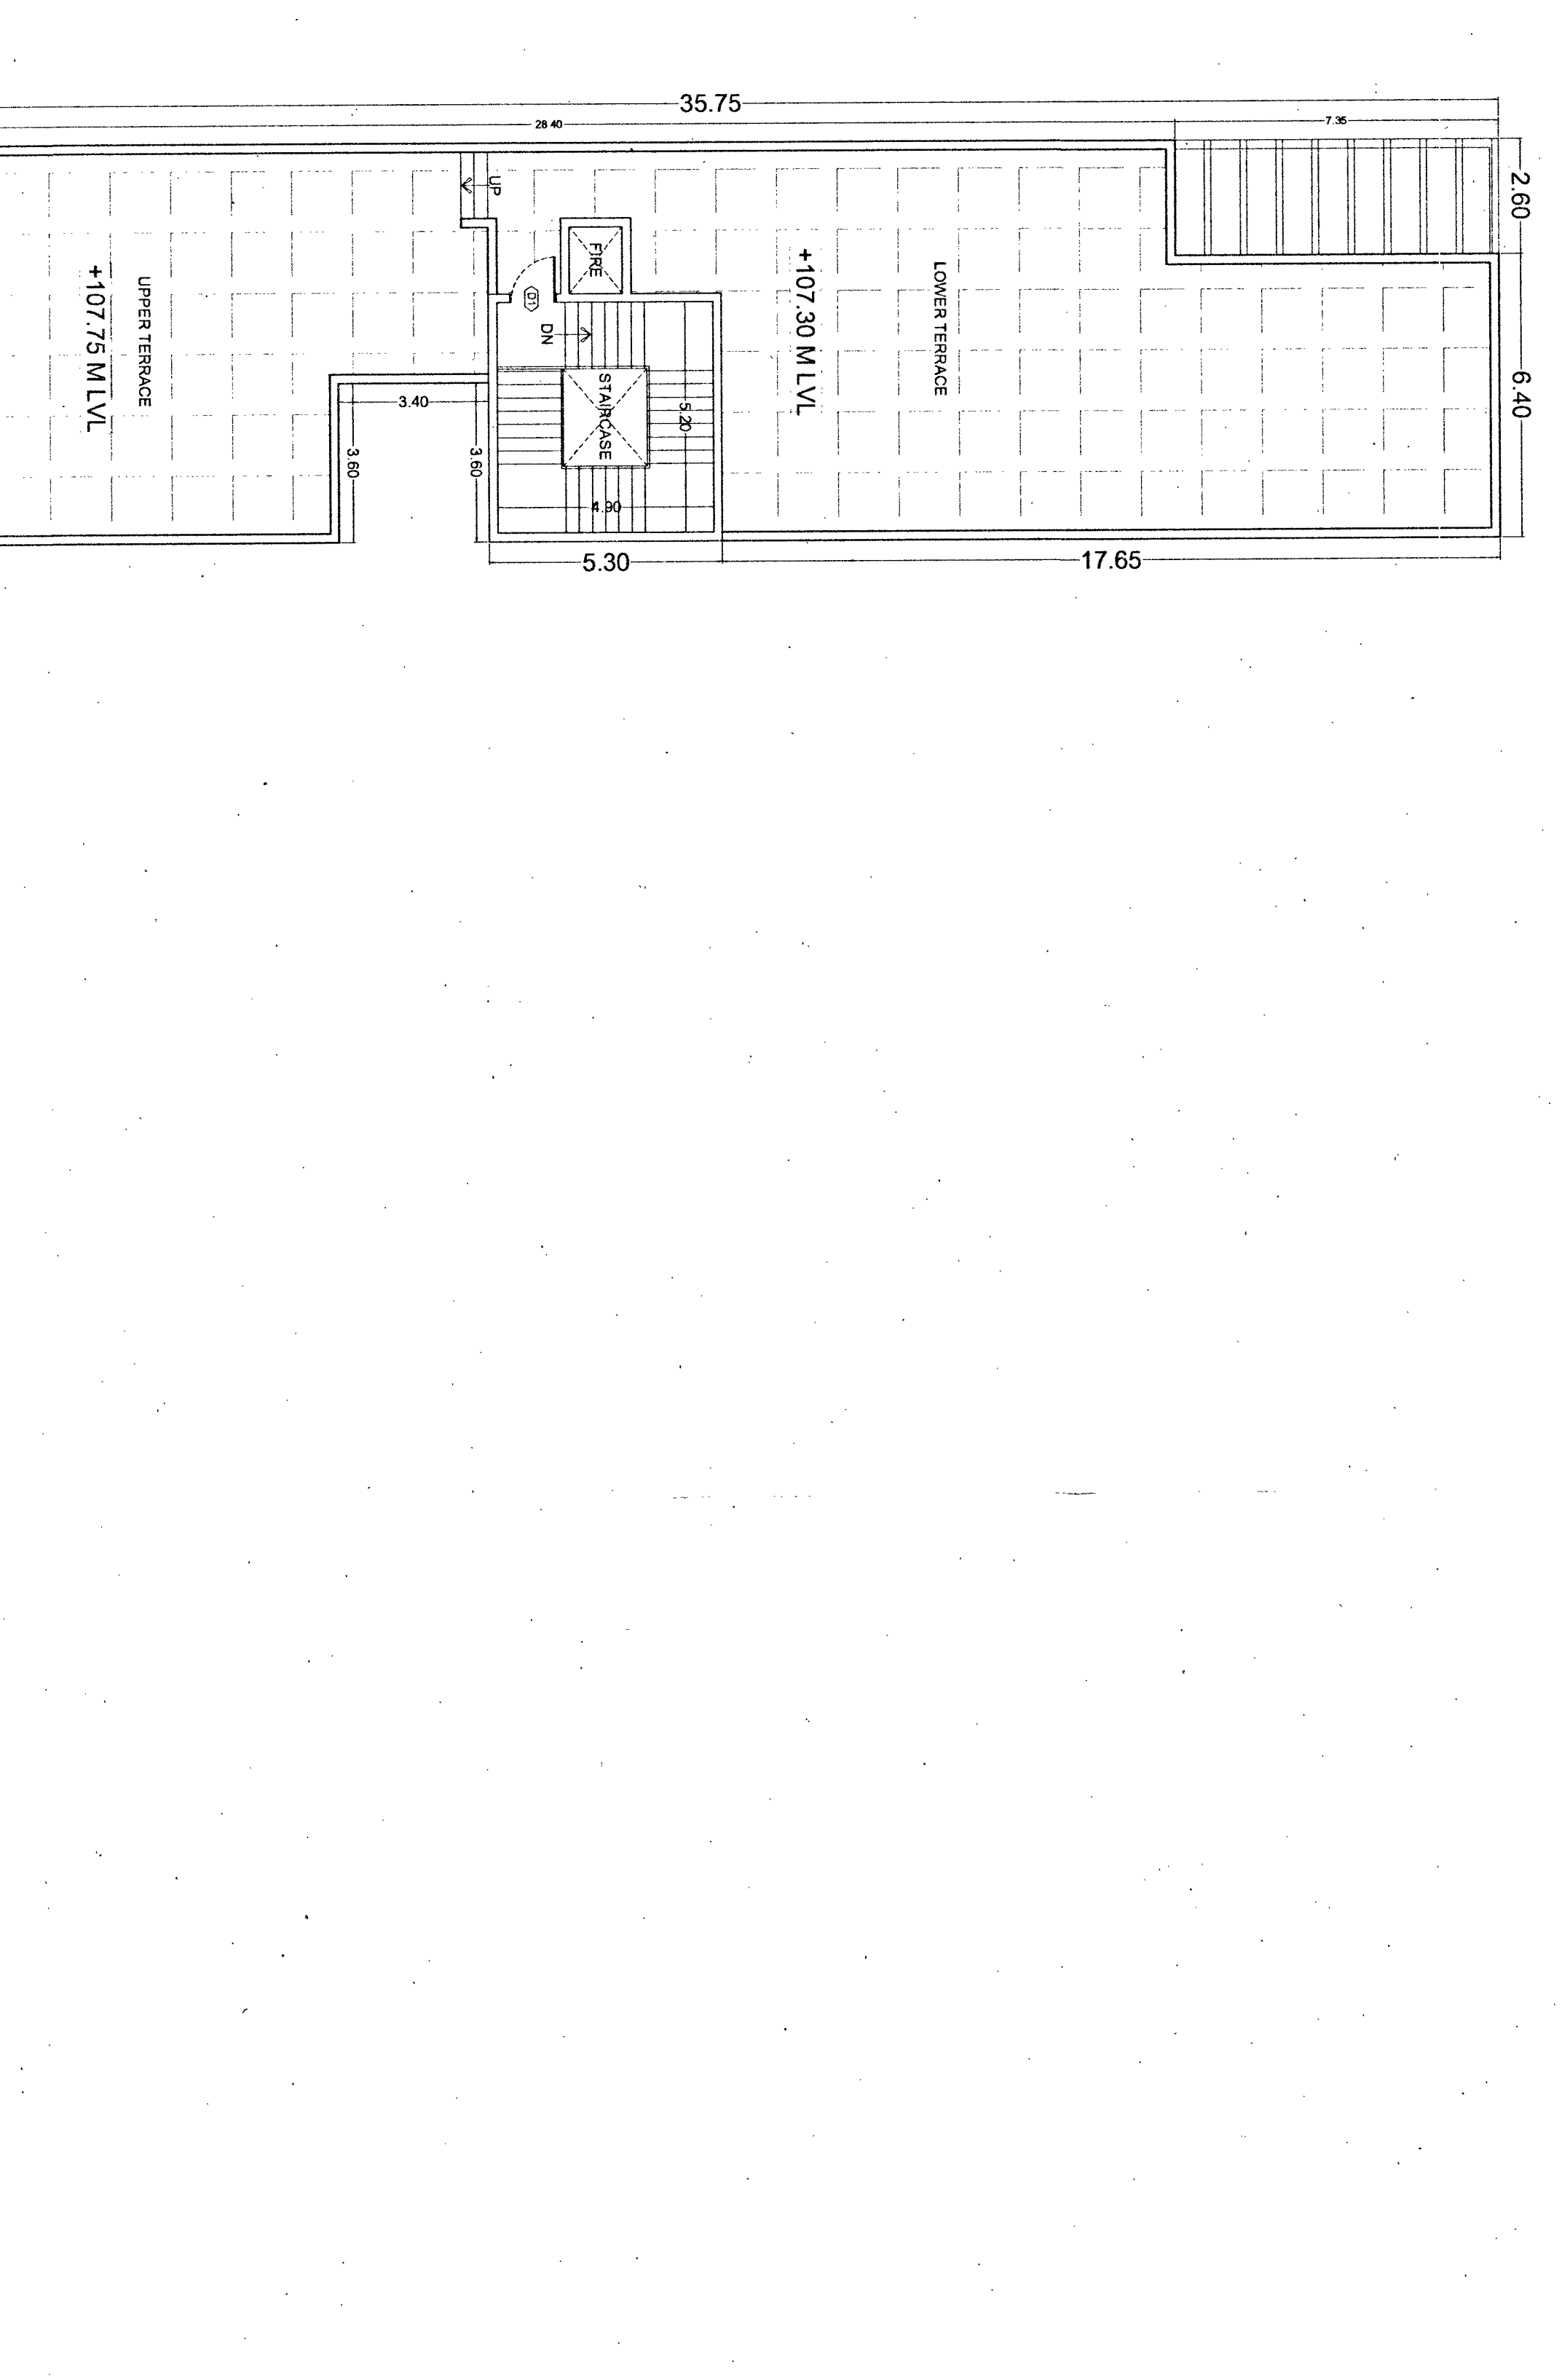
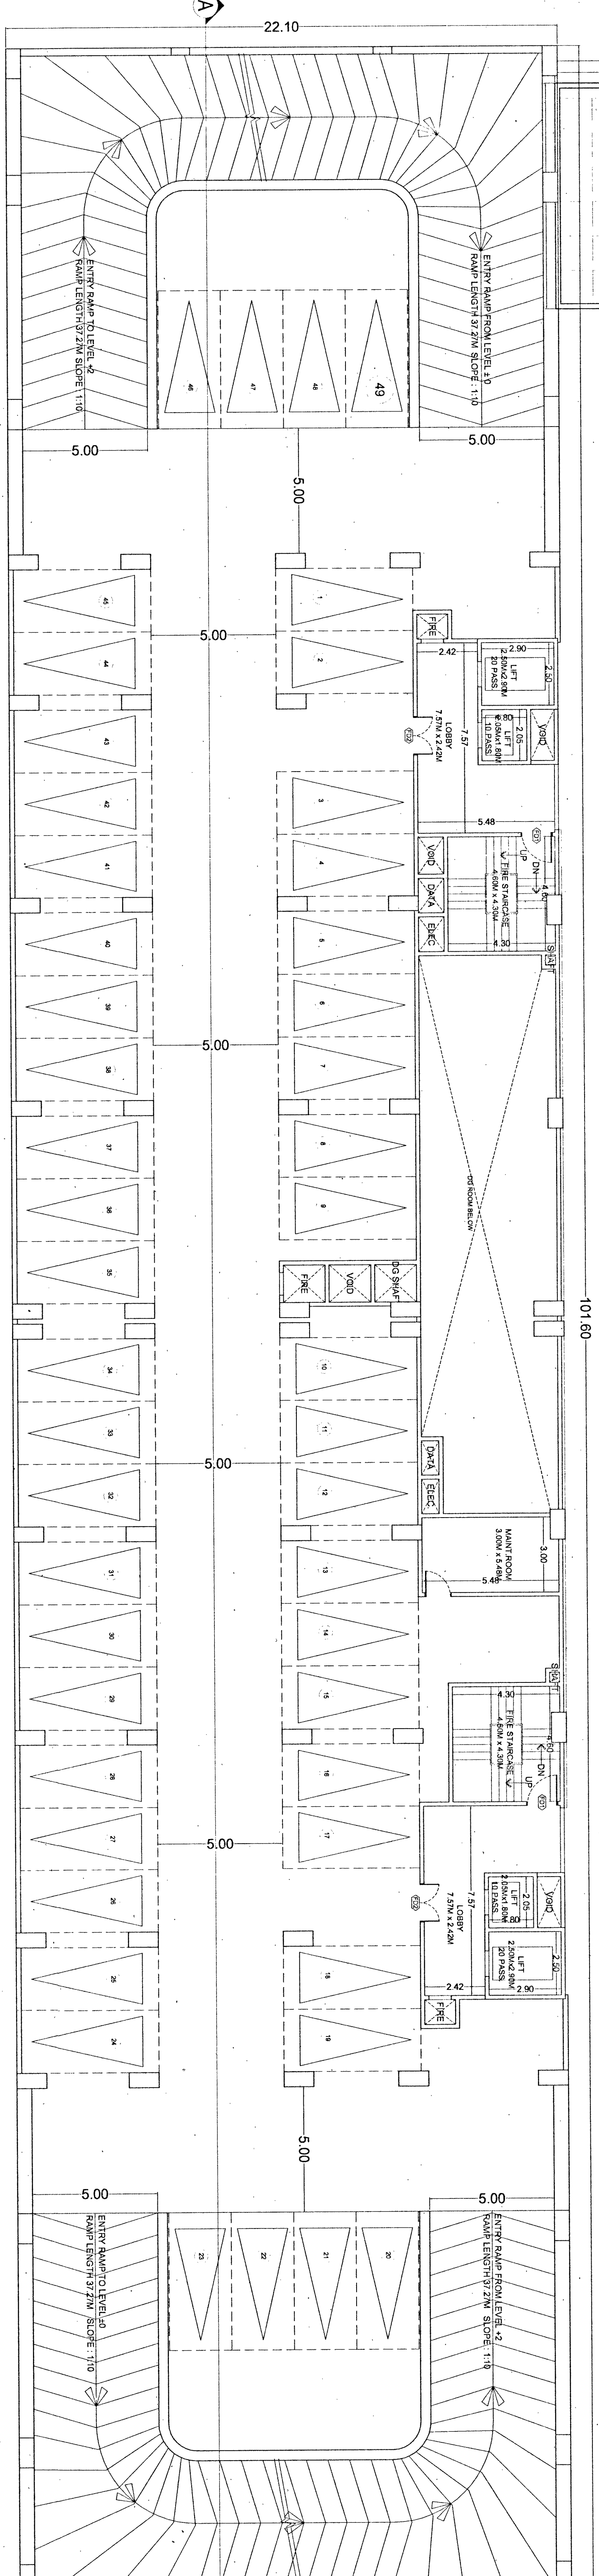
[illegible]





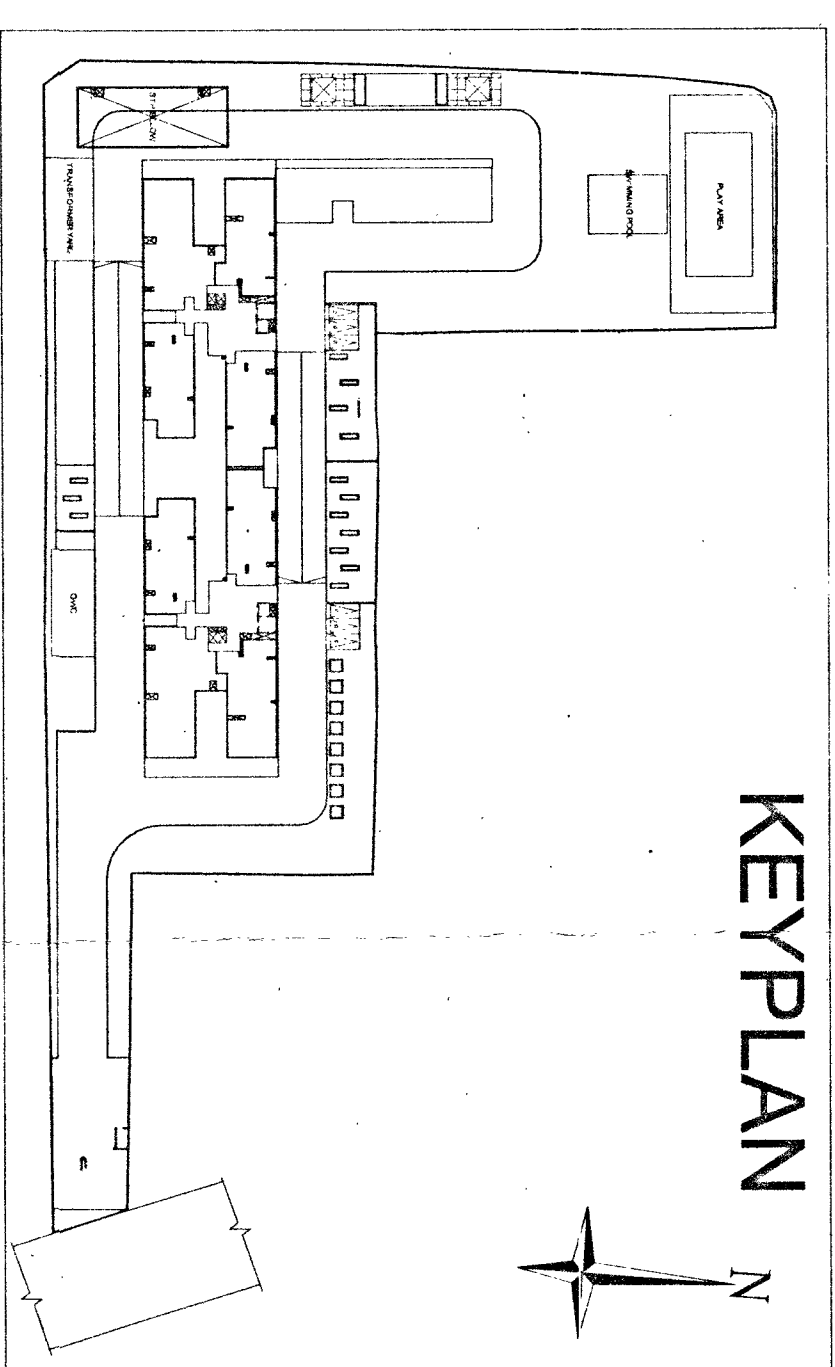


SCHEDULE OF JOURNEY				SCHEDULE OF JOURNEY			
NAME	LENGTH	HEIGHT	NO. OF	NAME	LENGTH	HEIGHT	NO. OF
01	0.05	2.10	160	V	0.10	2.00	160
02	0.05	2.10	160	V	0.10	2.00	160
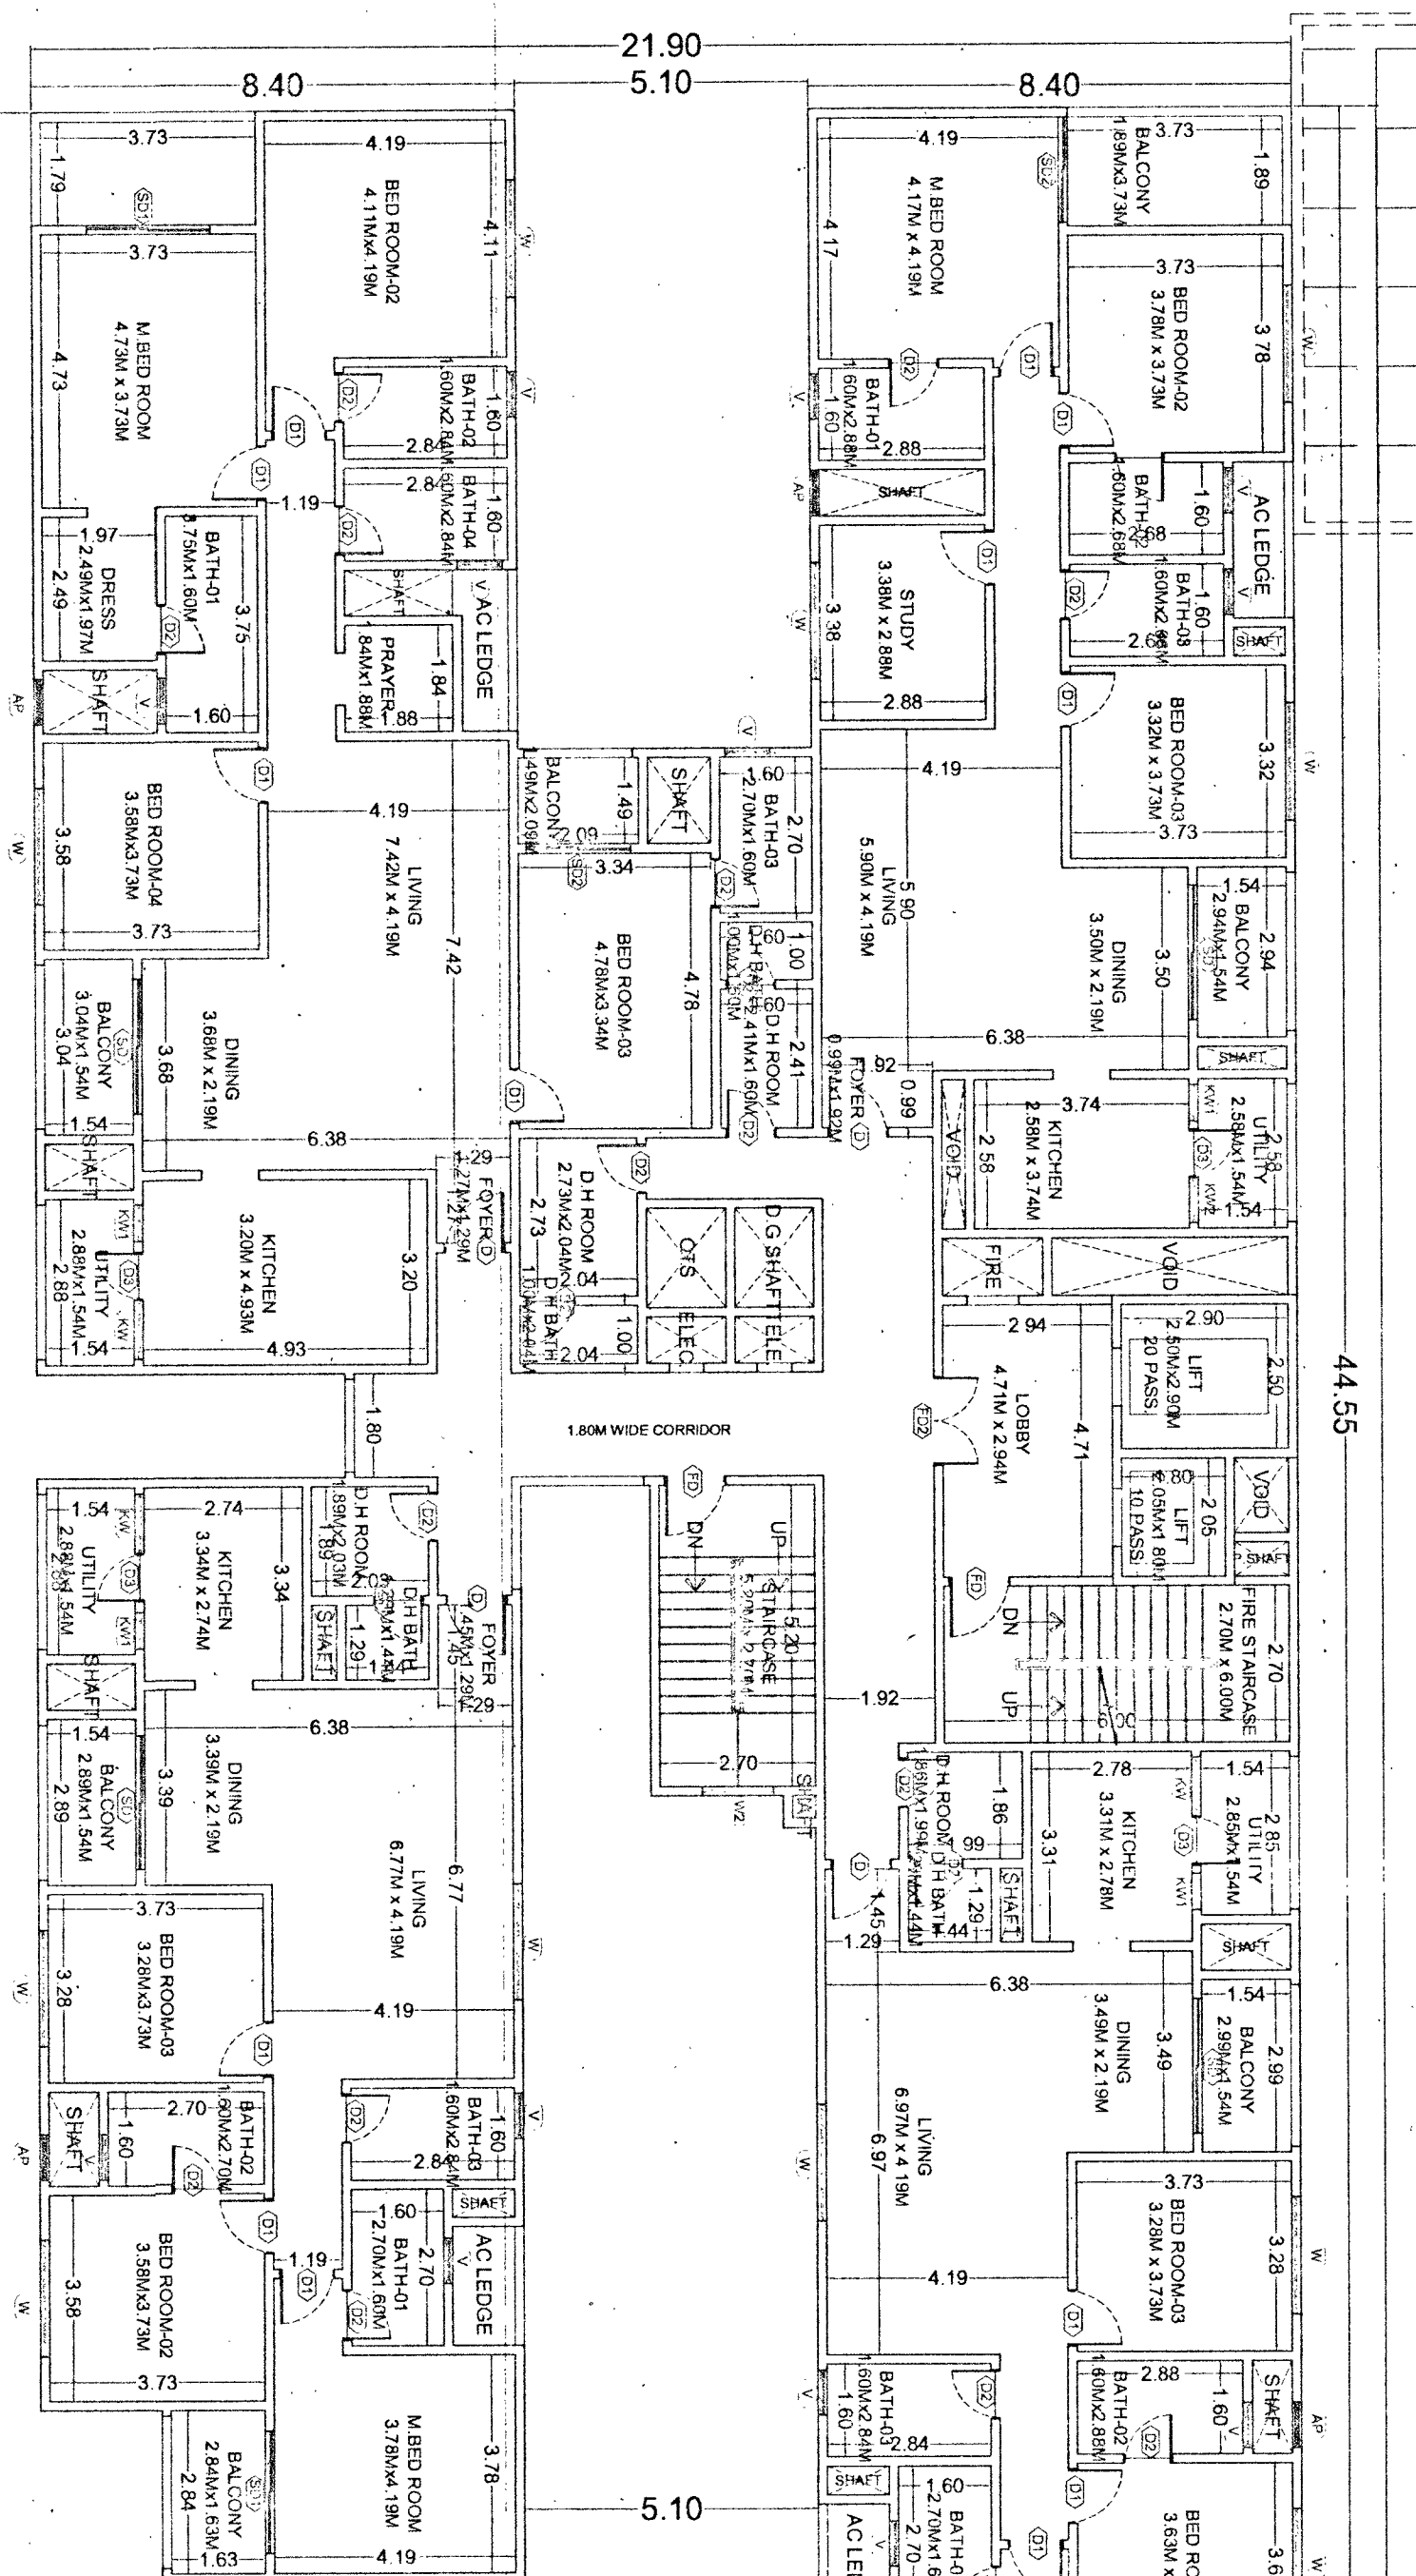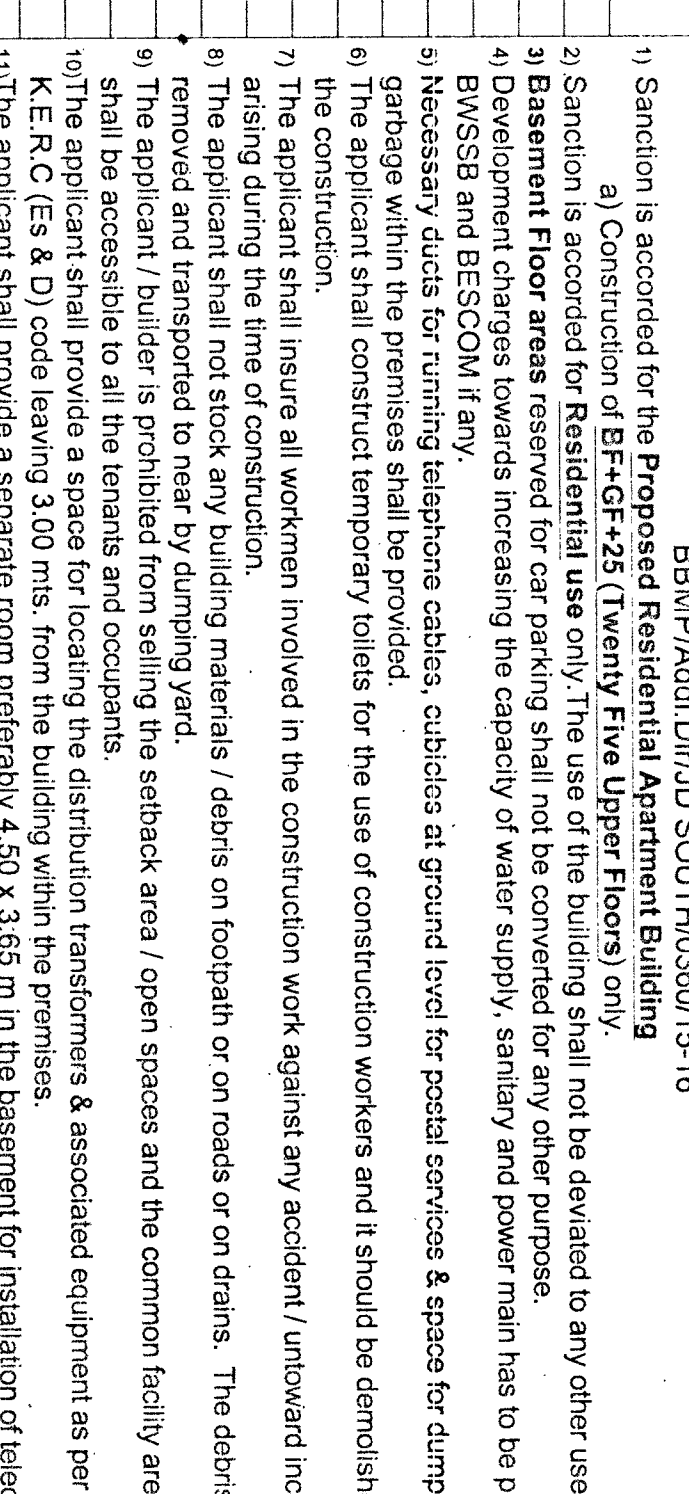

LEVELS:	
7TH FLOOR	+121.70 M
8TH FLOOR	+124.55 M
9TH FLOOR	+128.00 M
10TH FLOOR	+131.55 M
11TH FLOOR	+134.30 M
12TH FLOOR	+137.45 M
13TH FLOOR	+140.80 M
14TH FLOOR	+143.75 M
15TH FLOOR	+146.90 M
16TH FLOOR	+150.05 M
17TH FLOOR	+153.20 M
19TH FLOOR	+159.50 M
20TH FLOOR	+162.65 M
21TH FLOOR	+165.80 M
22TH FLOOR	+168.95 M
23TH FLOOR	+172.10 M
24TH FLOOR	+175.25 M
25TH FLOOR	+178.40 M

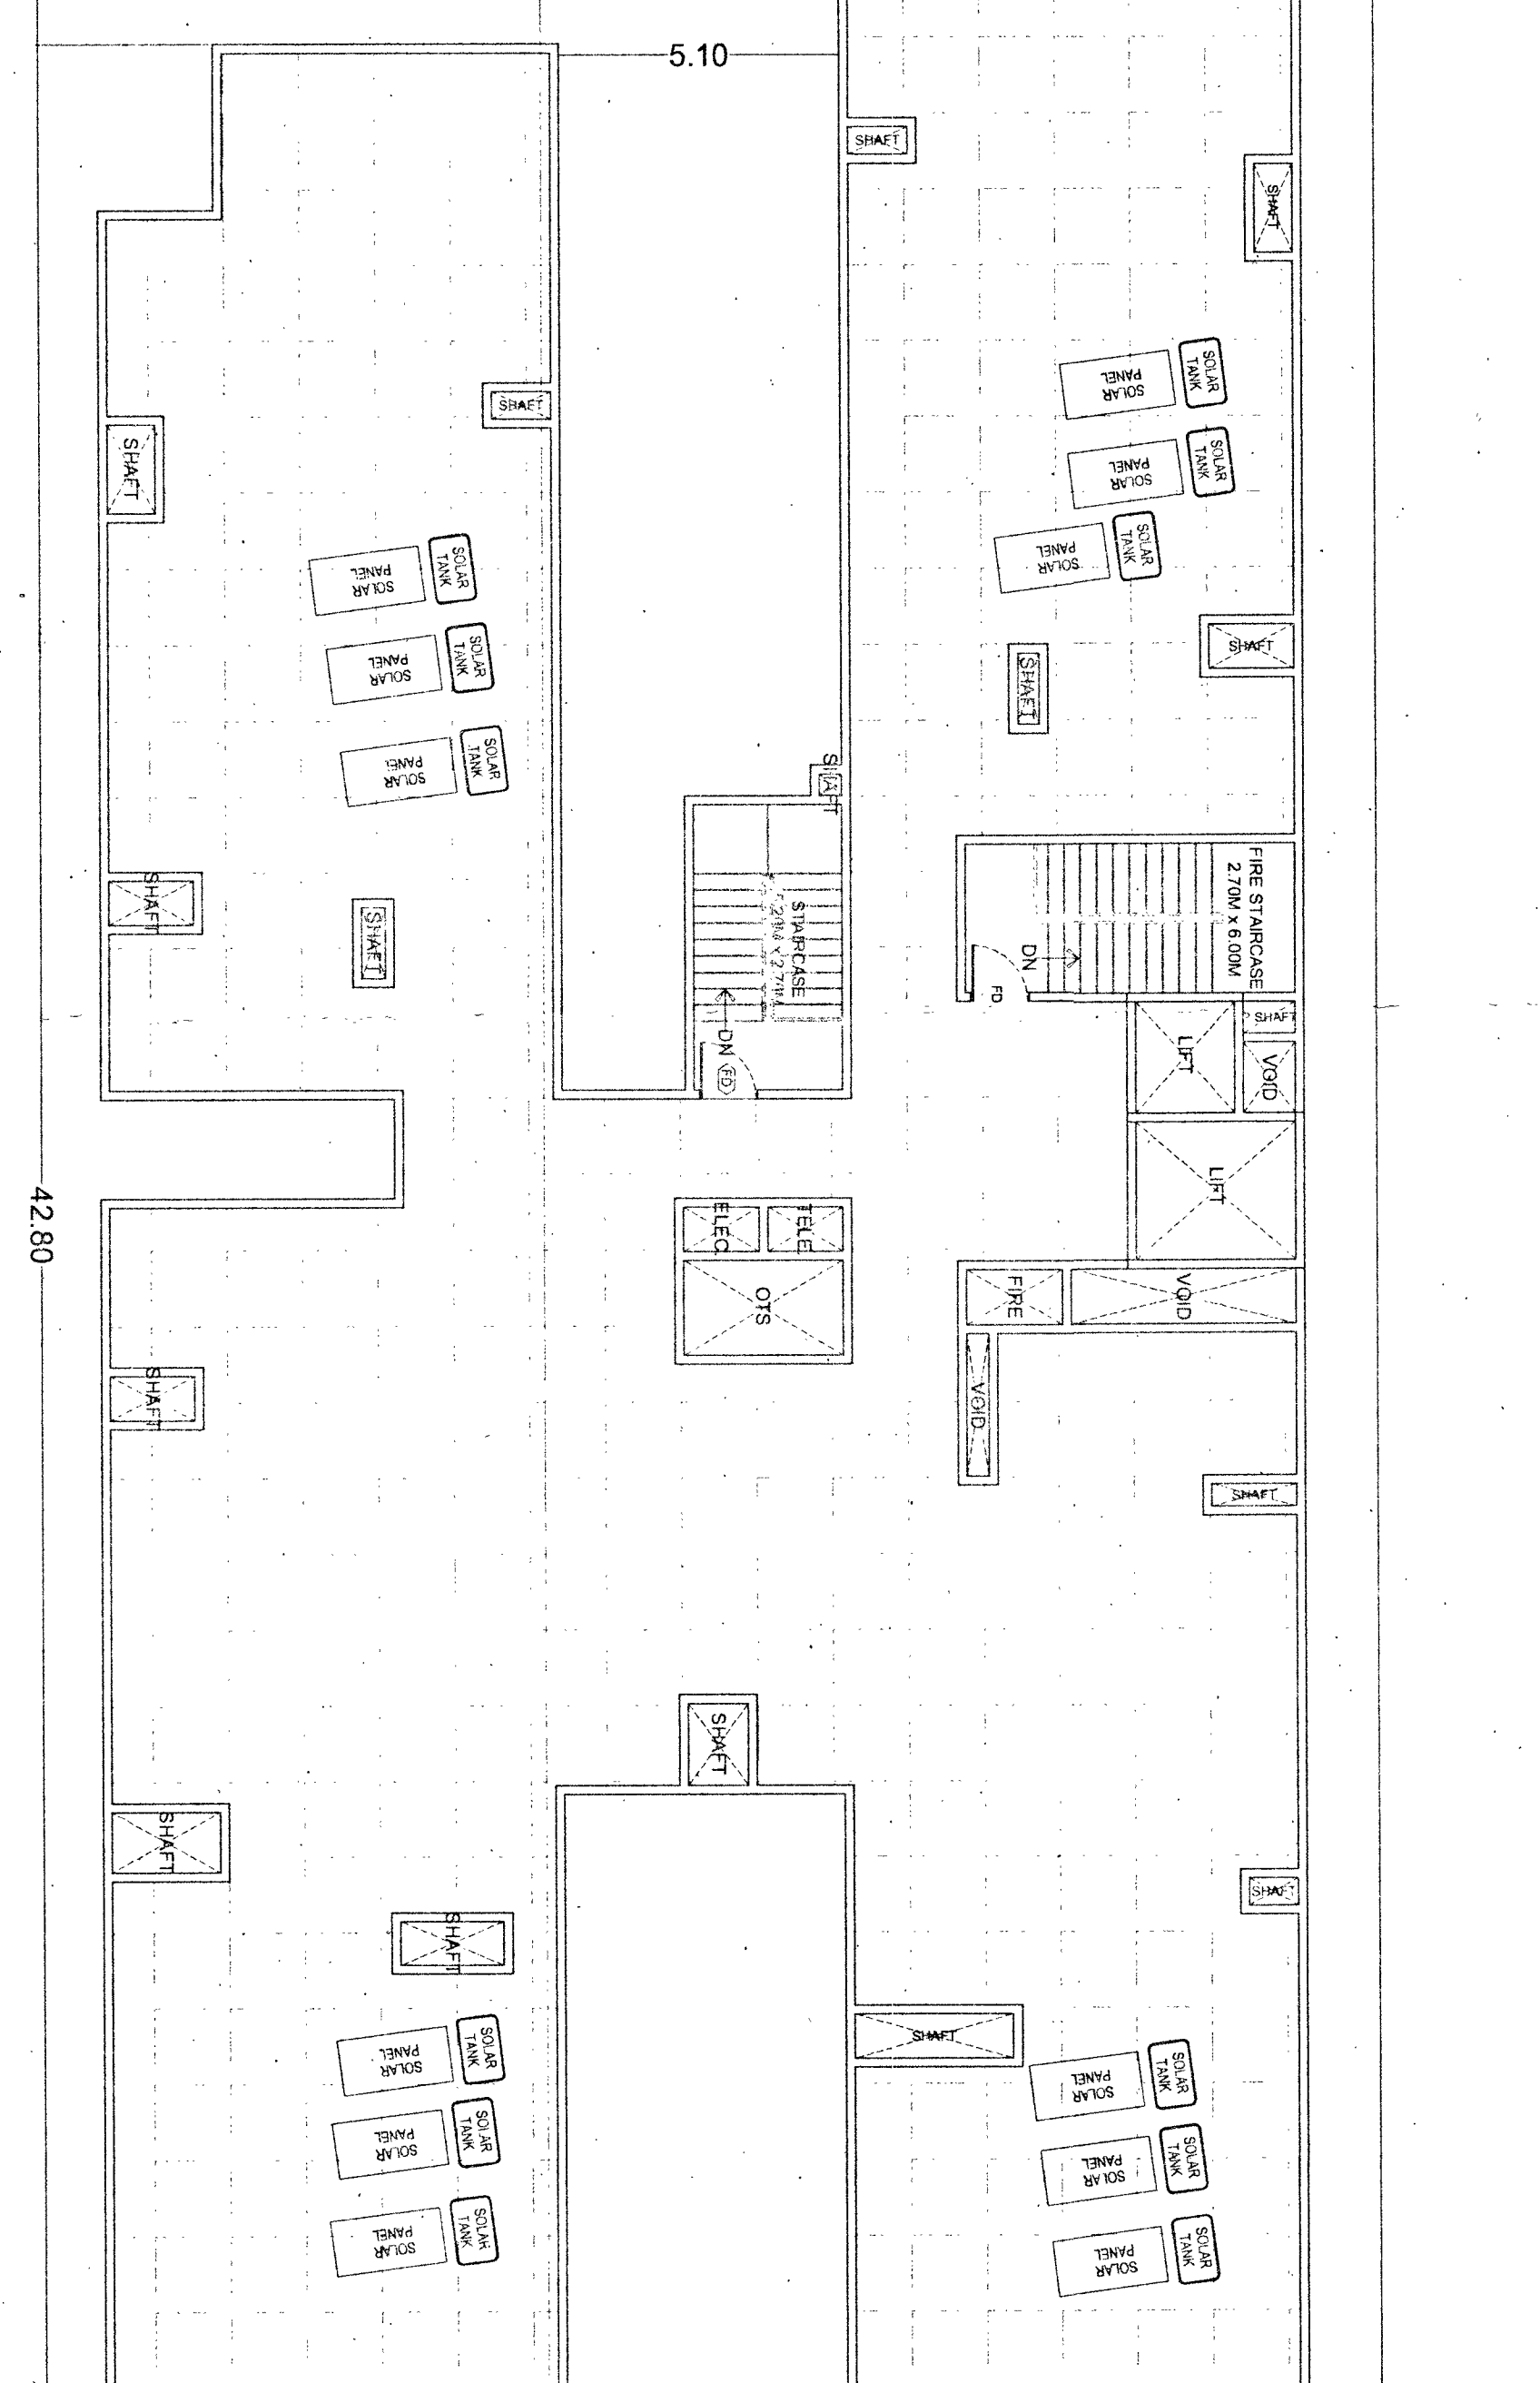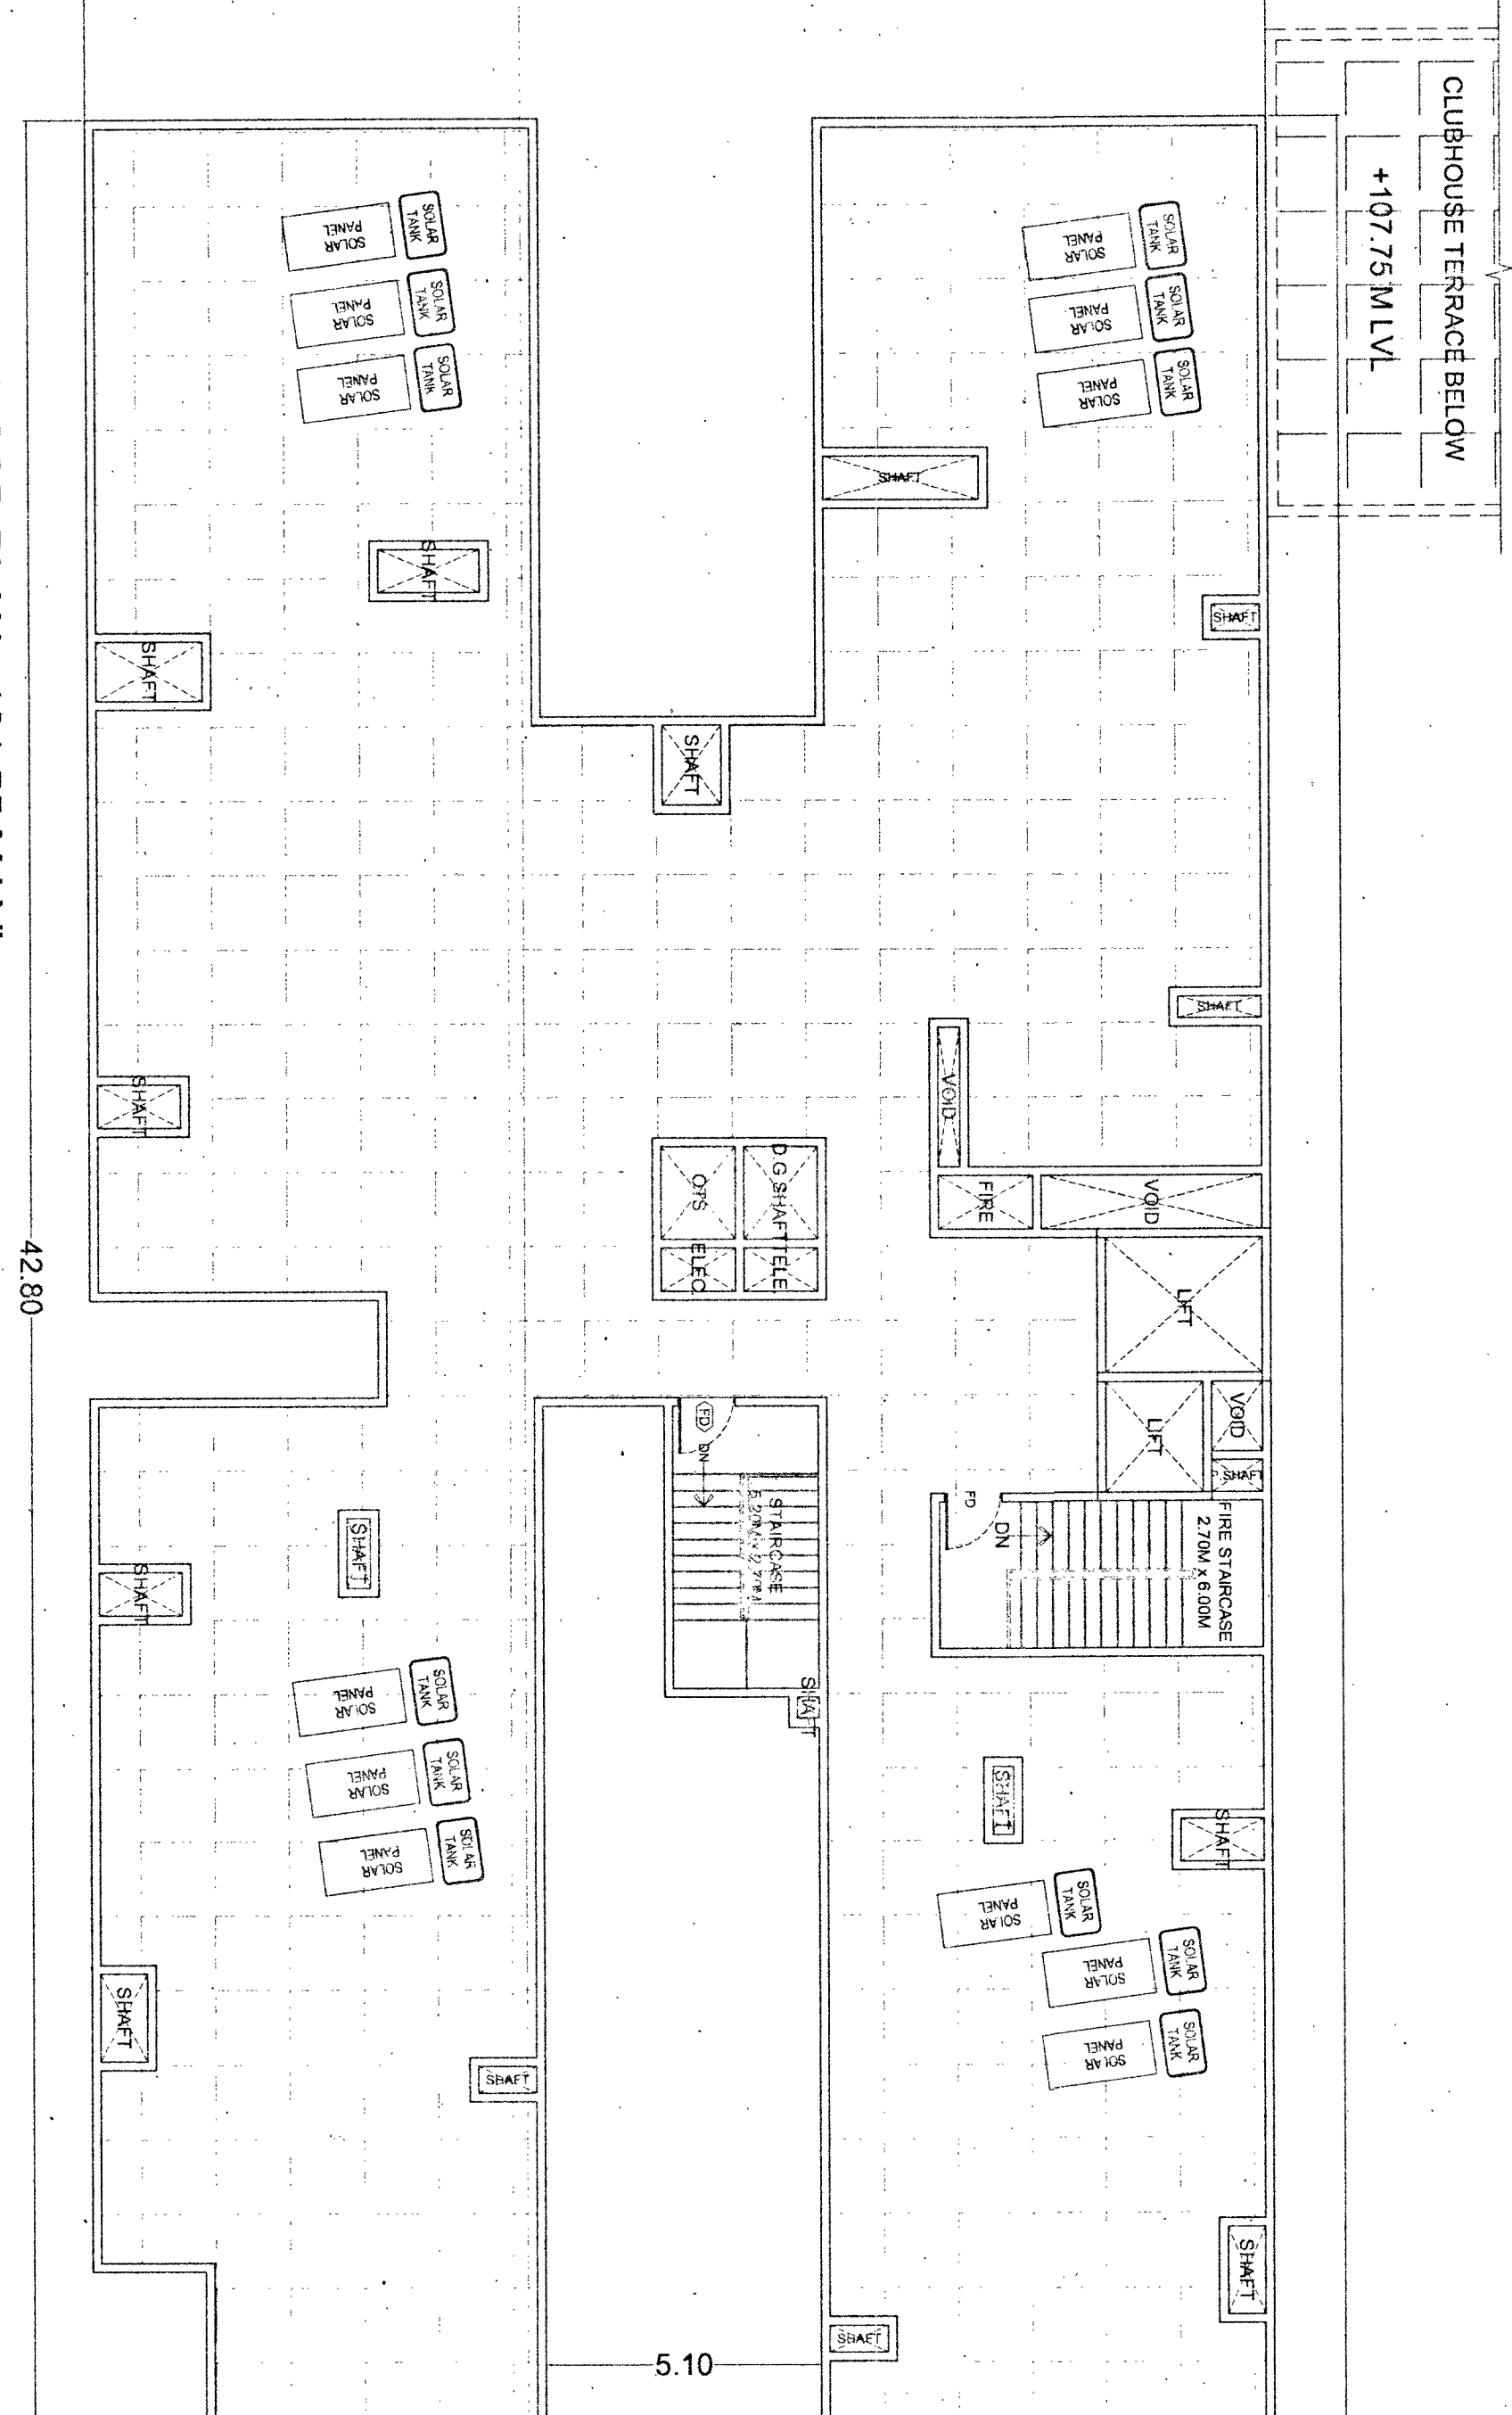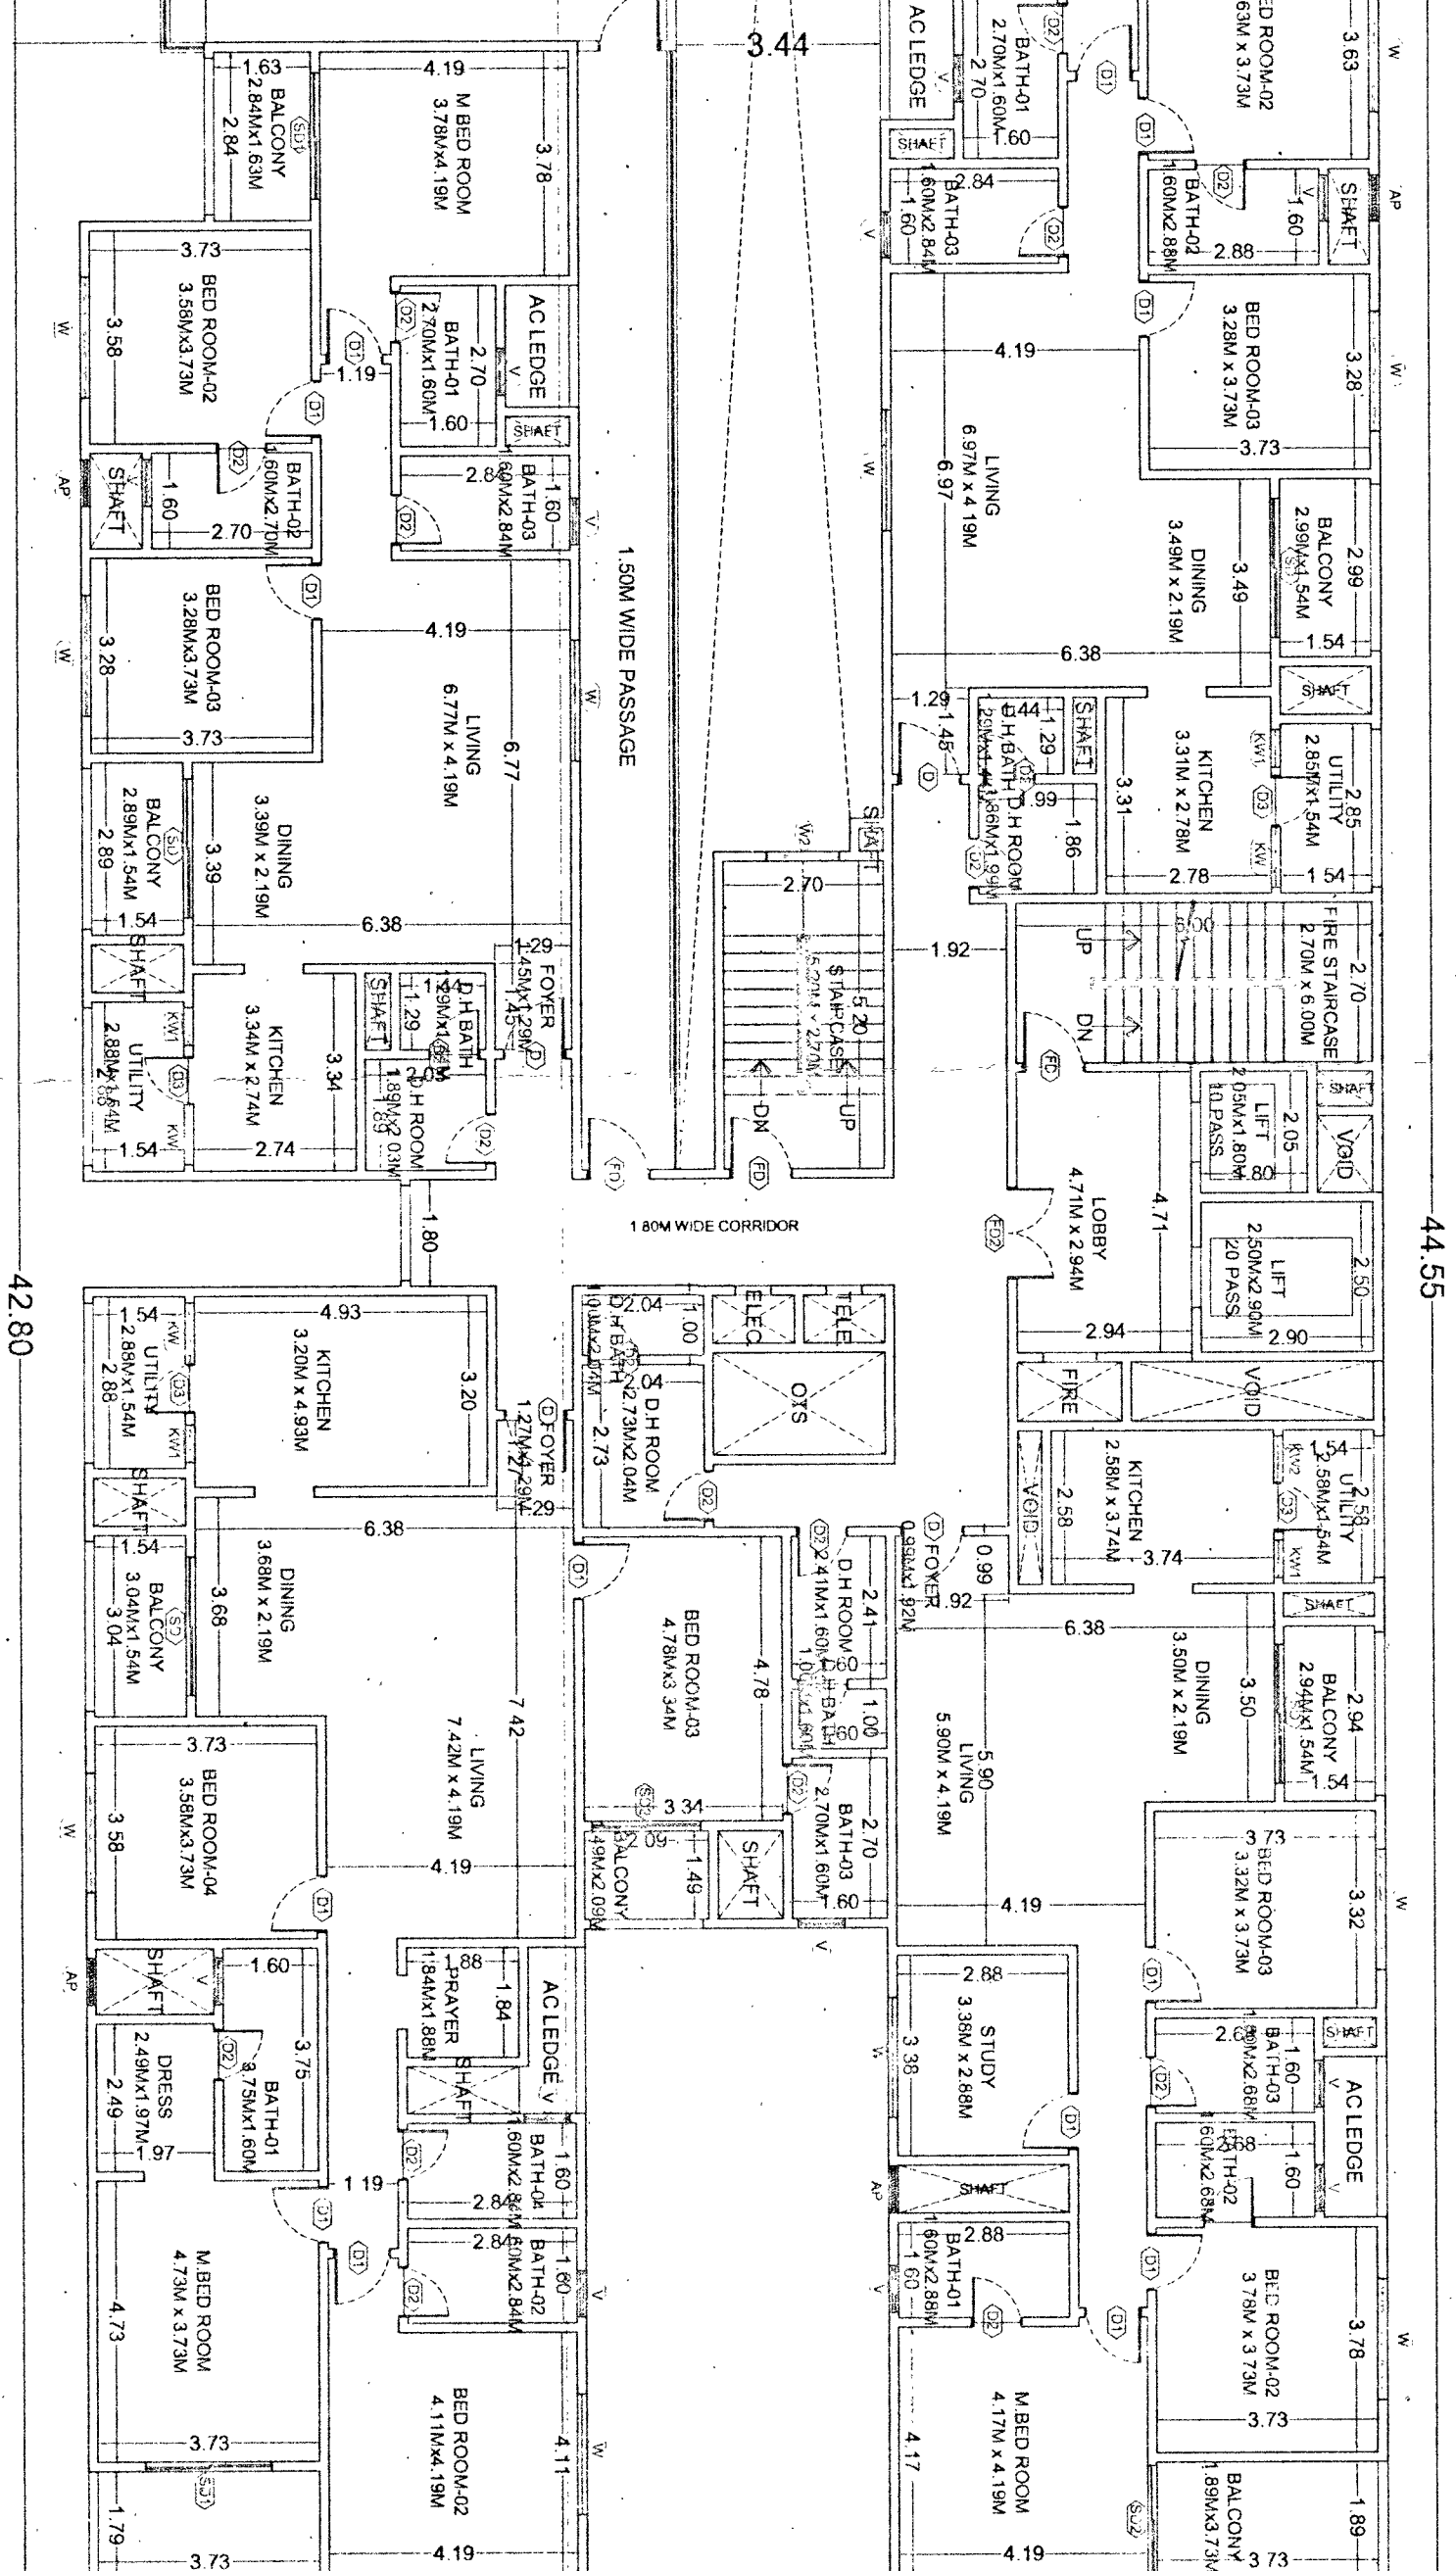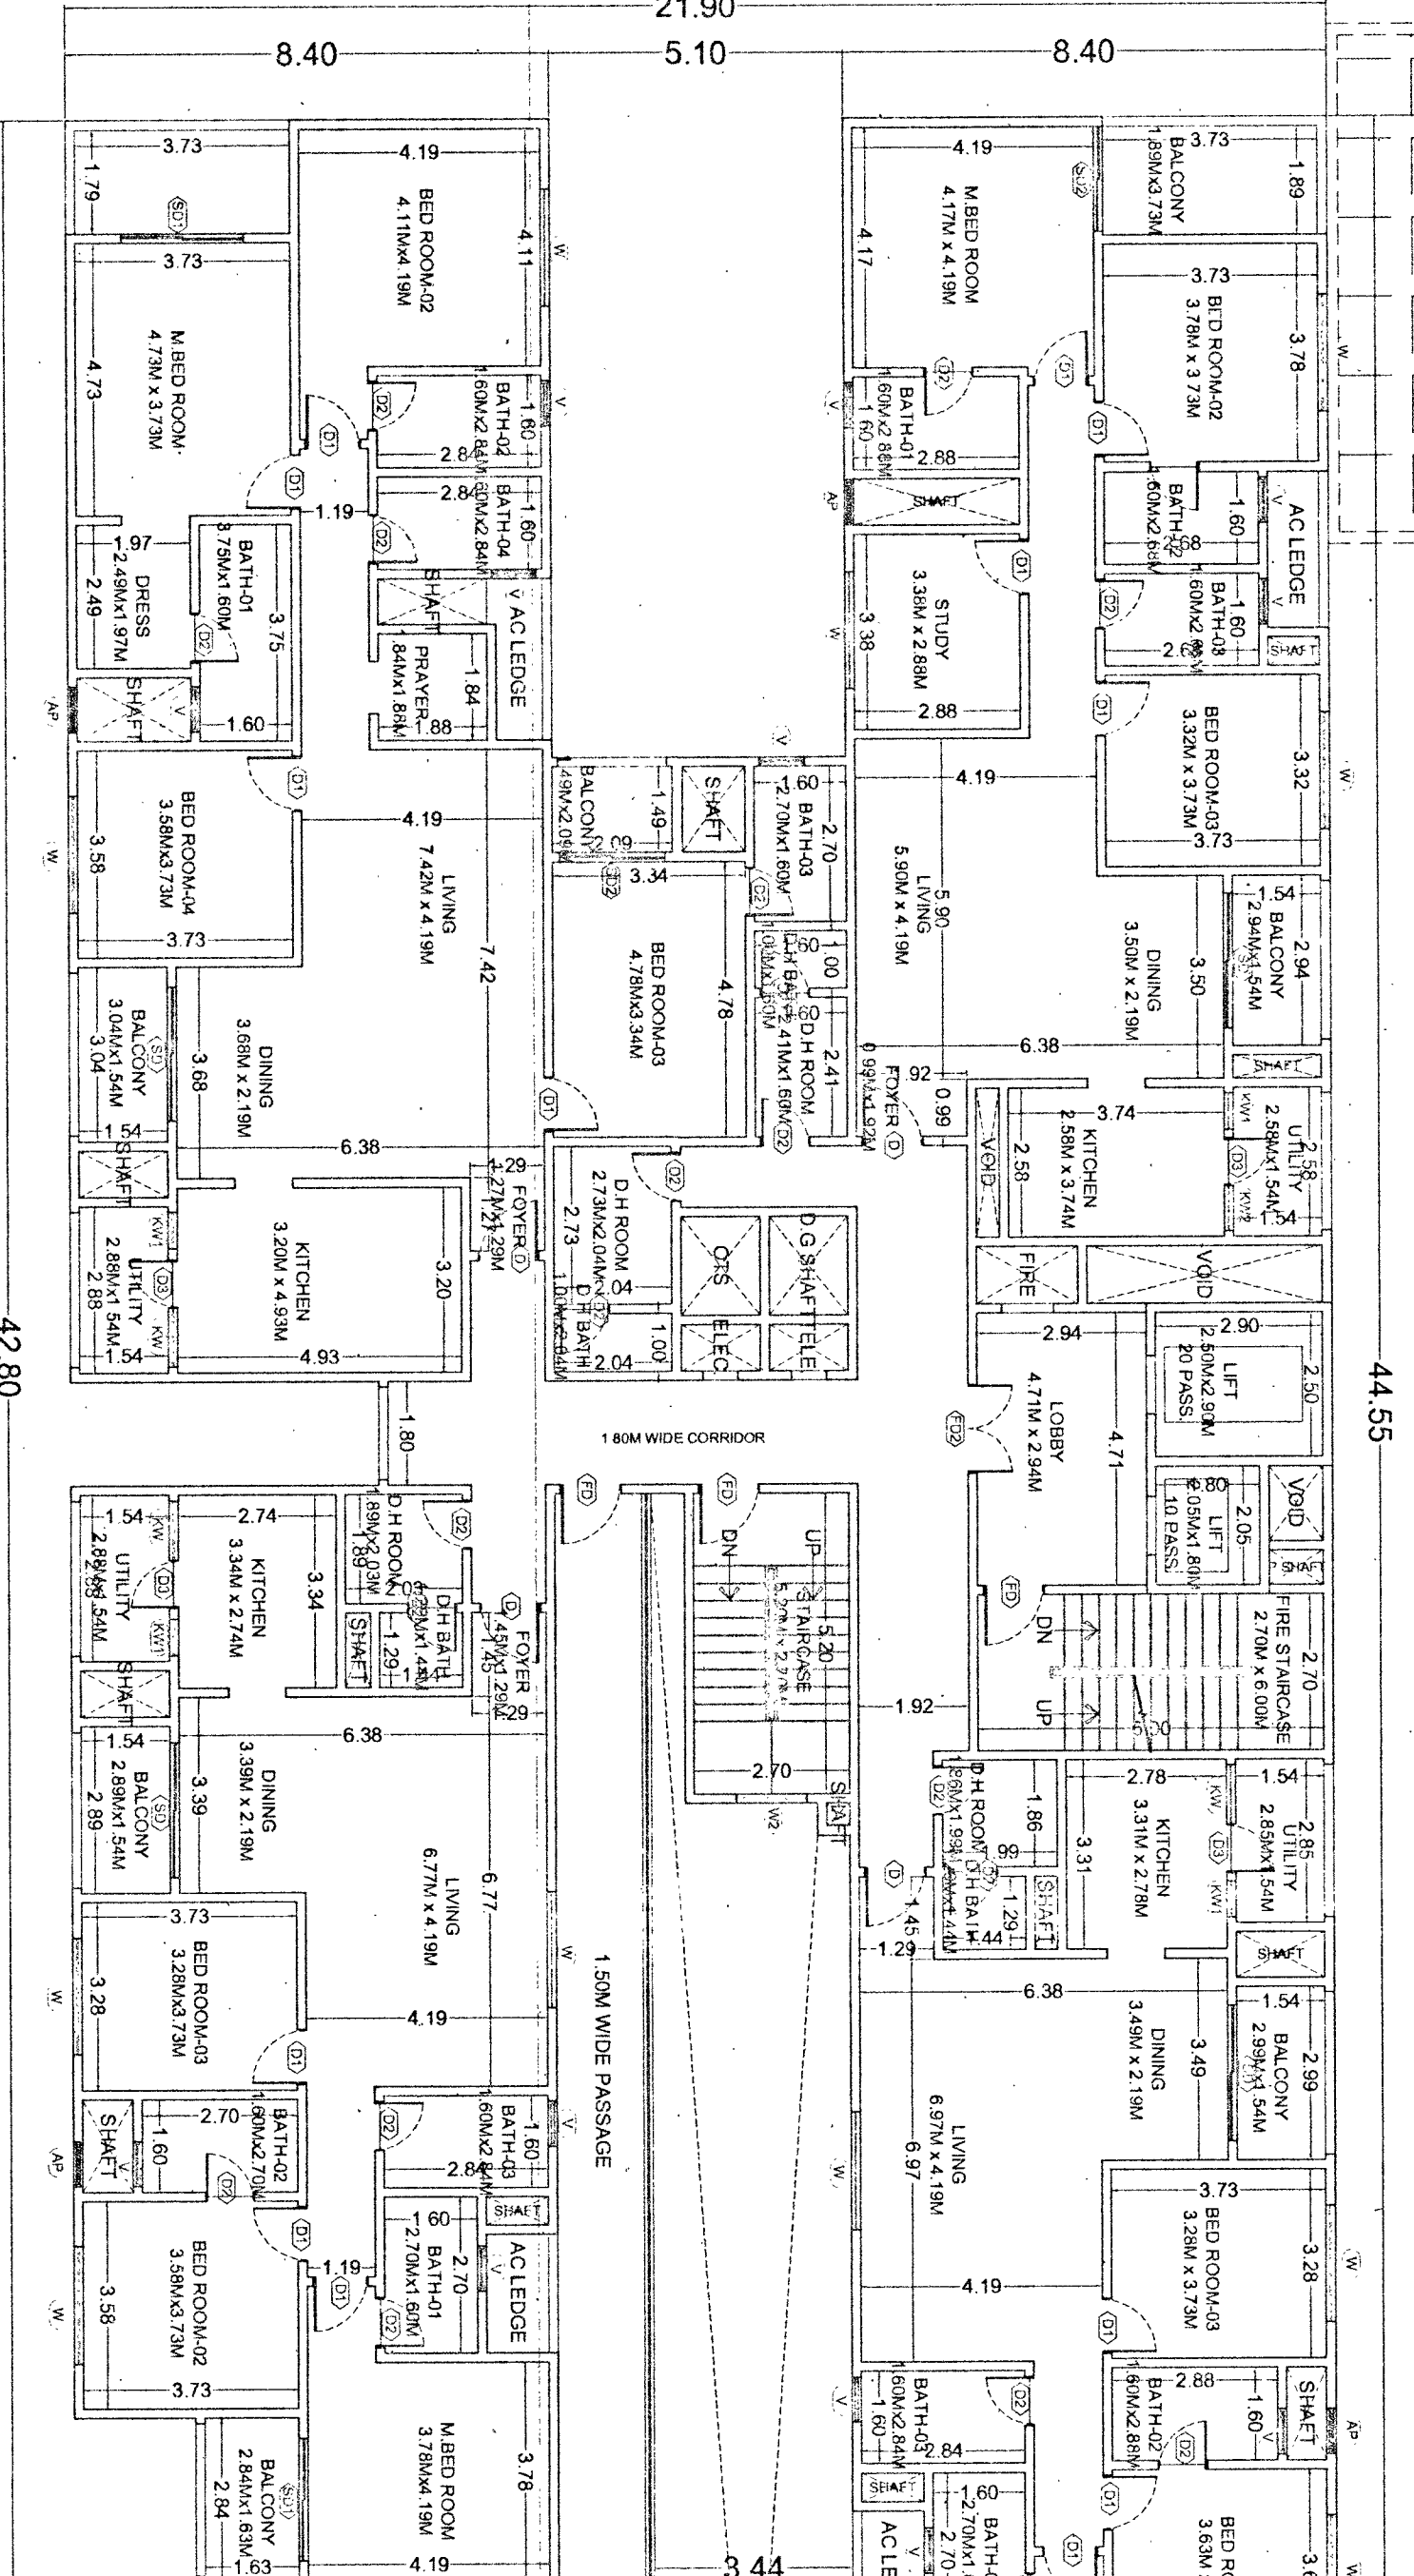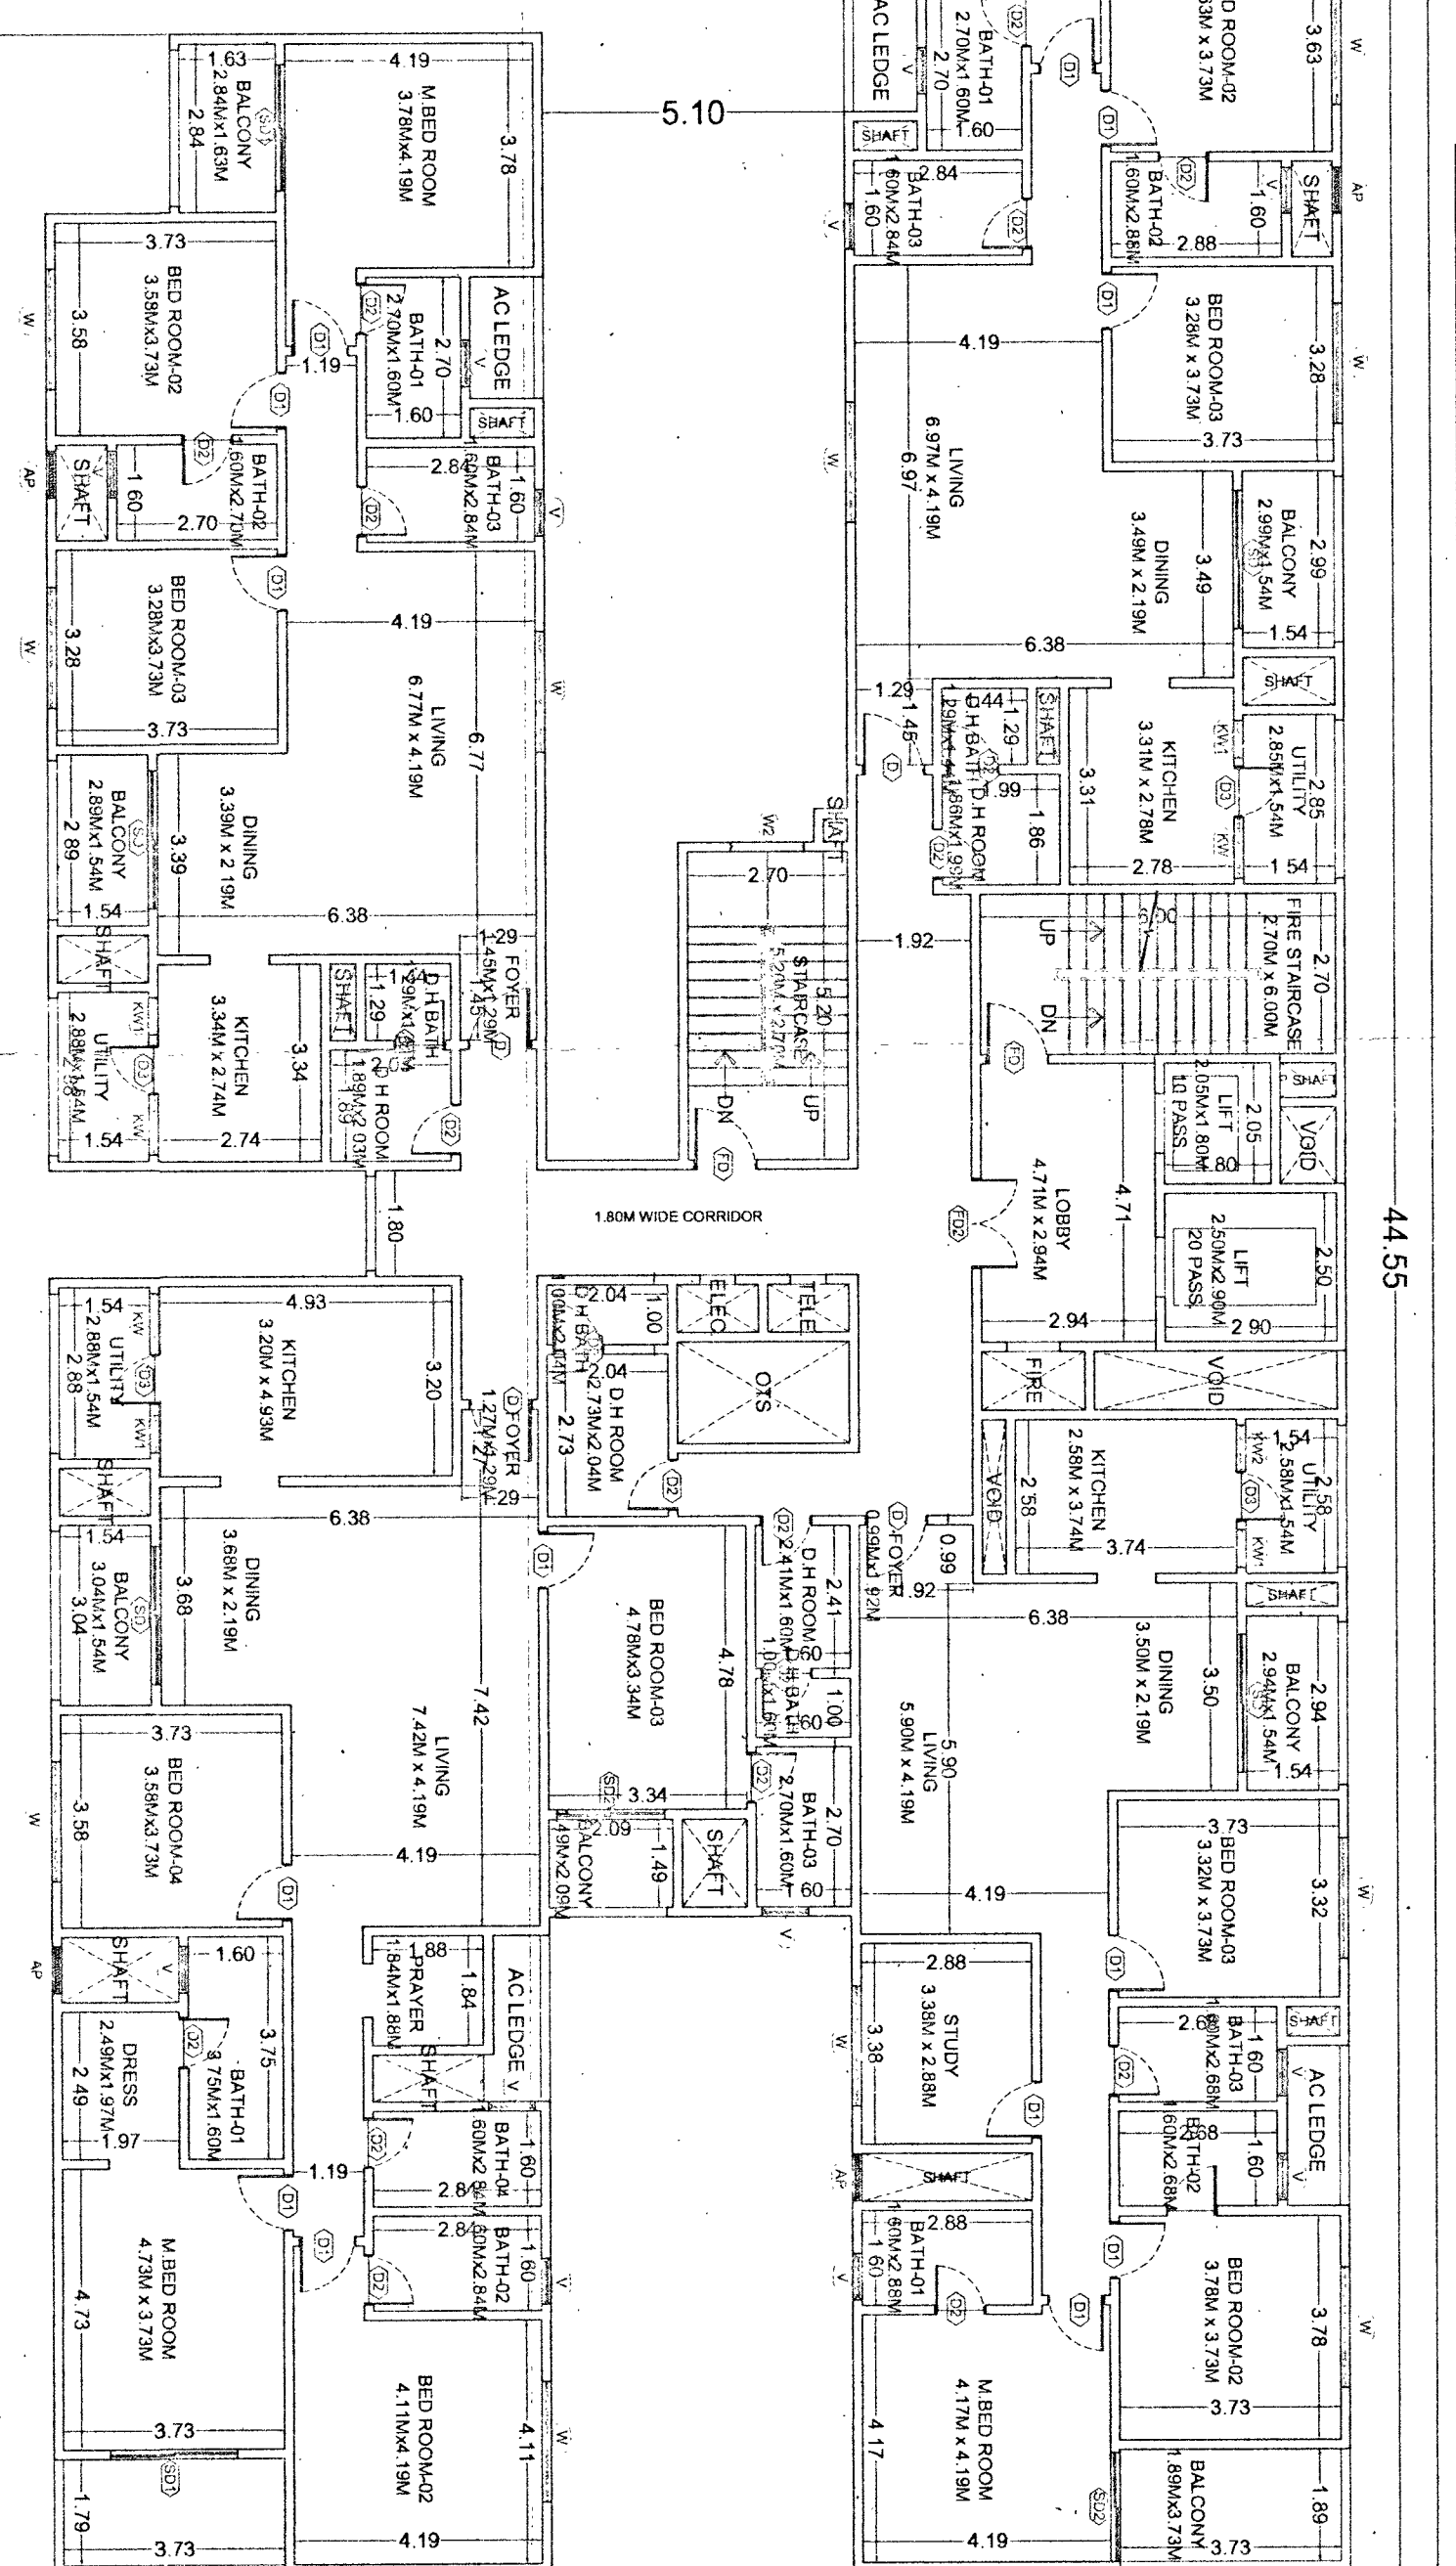

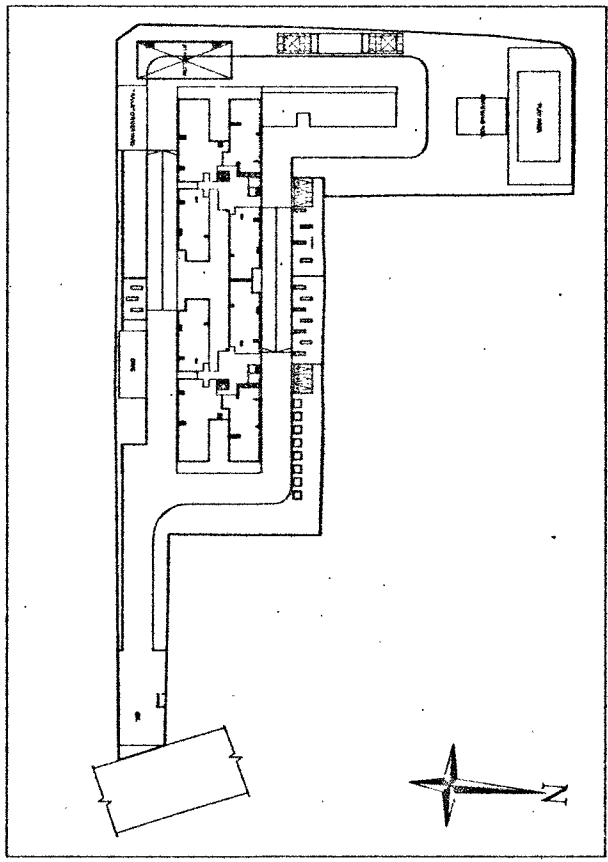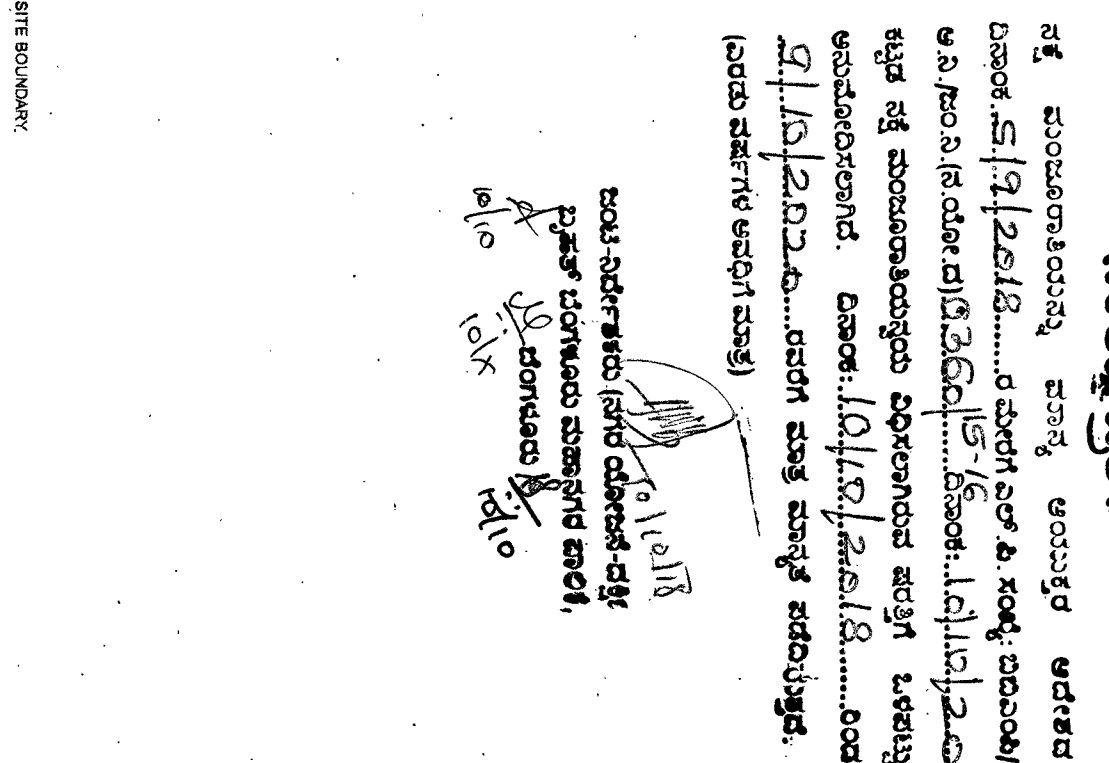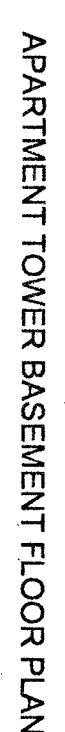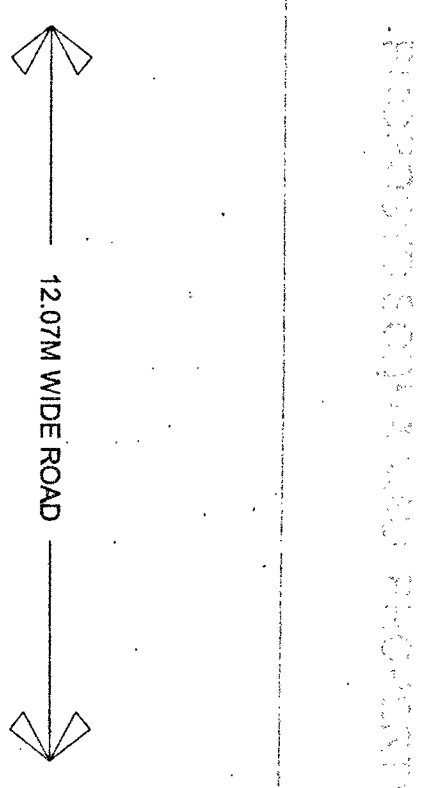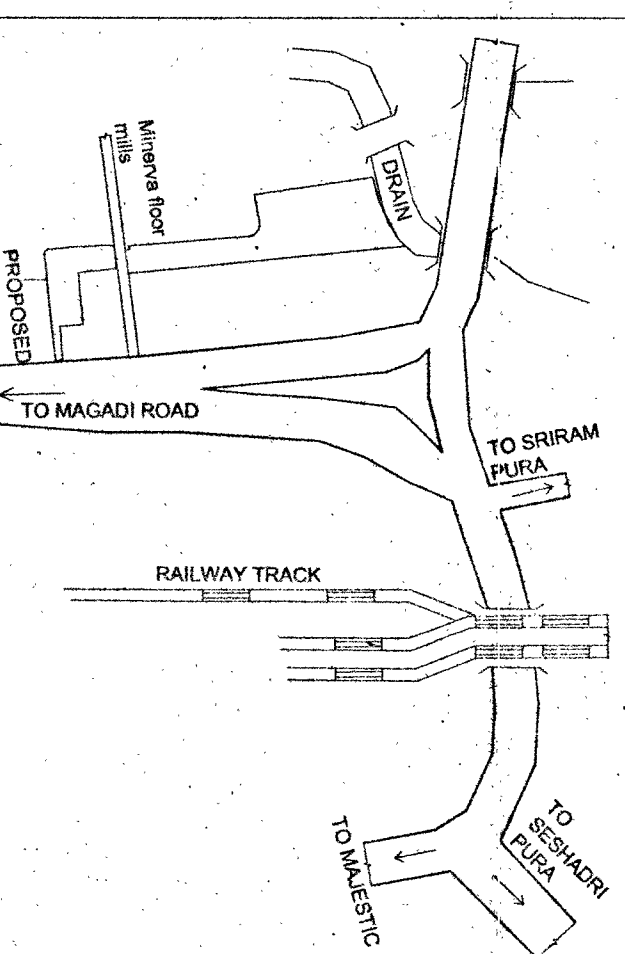[illegible][illegible]

AREA STATEMENT (BBMP)		PROJECT DETAIL:	
Application No.:	BBMP/ADD/SCOUT/059/15-16	Zone:	West
Application Type:	General	Ward:	West
Proposal type:	Building Permission	Word to Value:	150
Nature of Sanction:	New	Cy Survey No.:	193
Plot No.	Residential	Property No.:	-
Location	Regd.		
Local Use Zone:	Residential (Mn)		
Local Street:	Gopalapuram Mysore Division Road, Bengaluru		

AREA OF PLOT (Minimum)	(A)
NET AREA OF PLOT (Plot Area considered for Coverage)	(B)
BALANCE AREA OF PLOT (Considered for Firm FAR)	(C)
MAX. FURNISHABLE COVERAGE AREA	(50%)
Proposed Coverage Area	(22.5%)
BALANCE COVERAGE AREA LEFT	(27.5%)
FURNISHABLE FAR (As per Zoning Regulation 2015)	(1.00)
ADDITIONAL FAR	
Residential FAR	3
Industrial FAR	3
Commercial FAR	12.5%
Balance FAR	(0.5)
FURNISHABLE BUILT UP AREA	5
ACHIEVED BUILT UP AREA	4
ARCH/ INCH/ SUPERVISOR (REGD)	
OWNER	
M/S. Udaan Properties Pvt. Ltd. Regd. Social limited	
Authorised Signatory	
M/Charanrajshah	

Project Description:	Mileage Projects
Proposed Residential Apartment Building at S.Yo. 193, Mirvana Mill Quarters (and former part of CTS No.2 in Local Area Map No.56 of Goolbupura), Goolbupura, Mysore Division Road, Bensapur.	

ARCHITECT:									
K. Gupta									
BCCBL-3.2-34-558-934									
BUILDING DETAILS									
Black Area (sq. ft.)		Use		Archival Use		Structure			
Commercial (sq. ft.)		Residential		Multidwelling (sq. ft.)		Highrise			
1	1	Parking Area	Res. No.	1	220.00	0	0.00	0	0.00
2	2	Car	Res. No.	2	220.00	288	397.75	0	0.00
3	3	Vehicle Garaging	18	18	220.00	0	0.00	0	0.00
4	4	Motorcycle	18	18	220.00	0	0.00	0	0.00
5	5	Motorcycle	18	18	220.00	0	0.00	0	0.00
6	6	Total Area			2240.00	0	68.827		
TOTAL FLOOR BUILT UP AREA STATEMENT:									
Block Name		Residential		Total		Total		Ten	
1		3779.65		3779.65		4550.02		70	
2		3272.83		3272.83		4550.02		70	
3		3272.83		3272.83		4550.02		70	
[illegible]

DRAWING TITLE	SCALE	SHEET
BASEMENT FLOOR PLAN	1:200	03 C

[illegible][illegible]