

SUMUKHA GREENVILLE



2 & 3 BEDROOM APARTMENTS

SUMUKHA GREENVILLE is a quality excellence by Sumuka constructions, 2 & 3 Bhk / Duplex flats situated adjacent to IIMB just 300 mts from Bannerghatta main road


We are committed to quality in every aspect of construction. It is our wealth of experience that has taken the shape of perfection, coupled with dedication of a team of professionals, craftsmen and management-savvy people. we do our best, to give you the best.

The project is approved by leading financial institutions and banks like HDFC, SBI, LIC and other leading financial institutions.

The project comes under jurisdiction of BBMP Bangalore south taluk.

LOCATION PLAN

not to scale

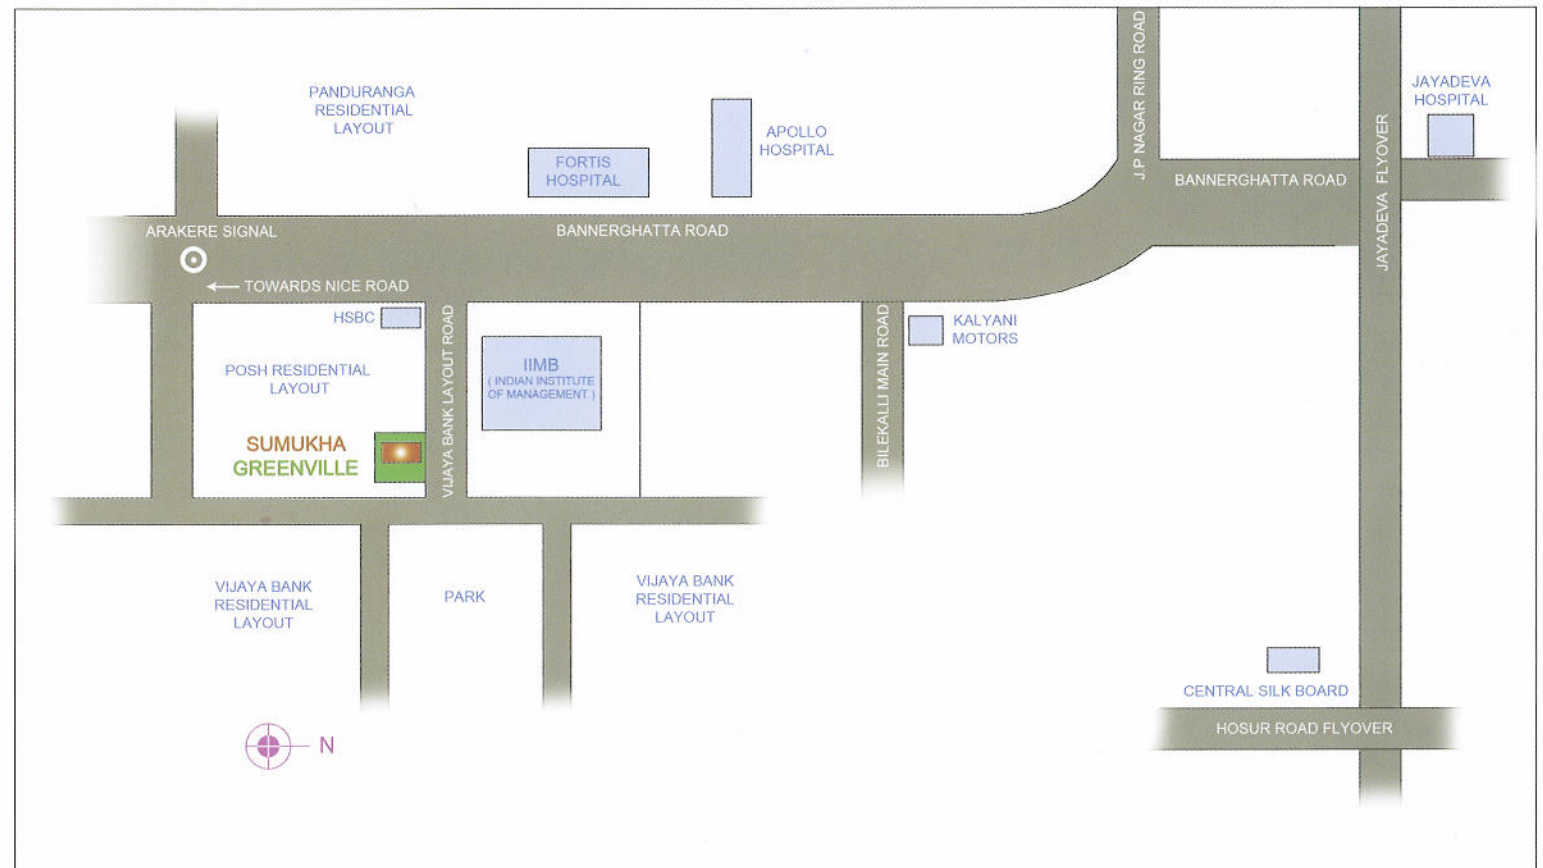

SPECIFICATIONS

49 flats spread over ground plus four floors

Covered car parking

Swimming pool

Vetrified flooring for living, dining, bedrooms and kitchen; Anti-skid ceramic flooring for bathrooms and glazed tile dadoing upto 7ft height

Granite flooring for lobby, staircases & corridor

Premium quality pastel colored glazed vitreous ceramic ware for wash basins & closet, Jaguar or equivalent make CP fittings

Teak wood main door frame & ost shutter, honne wood frame & flush shutters for other areas.

UPVC sliding windows

Concealed conduiting with copper conductors with quality switches and MCB distribution boards with ELCB for each flat, Anchor Roma or equivalent make modular switches with TV & telephone points in living room & master bedroom

Black granite cooking platform & stainless steel sink, provision for electrical chimney & water purifier

OBD paint for internal walls & ceilings.



GROUND FLOOR PLAN




FIRSTFLOOR PLAN



AREA STATEMENT (Sft)

FLAT NO:	001	002	003	004	005	006	007	008	009	010	011
GROUND FLOOR SBA IN Sft	1505	1410	1380	1403	1140	1900	1610	1210	1380		
FLAT NO:	101	102	103	104	105	DUPLEX	DUPLEX	108	109	110	111
FIRST FLOOR SBA IN Sft	1410	1470	1355	1400	1130			1130	1372	1390	1305
FLAT NO:	201	202	203	204	205	206	207	208	209	210	211
SECOND FLOOR SBA IN Sft	1410	1470	1355	1400	1130	1825	1585	1130	1372	1390	1305
FLAT NO:	301	302	303	304	305	DUPLEX	DUPLEX	308	309	310	311
THIRD FLOOR SBA IN Sft	1410	1470	1355	1400	1130			1130	1372	1390	1305
FLAT NO:	401	402	403	404	405	406	407	408	409	410	411
FOURTH FLOOR SBA IN Sft	1410	1470	1355	1400	1130	1825	1585	1130	1372	1390	1305

CAR PARKING LAYOUT BASEMENT FLOOR

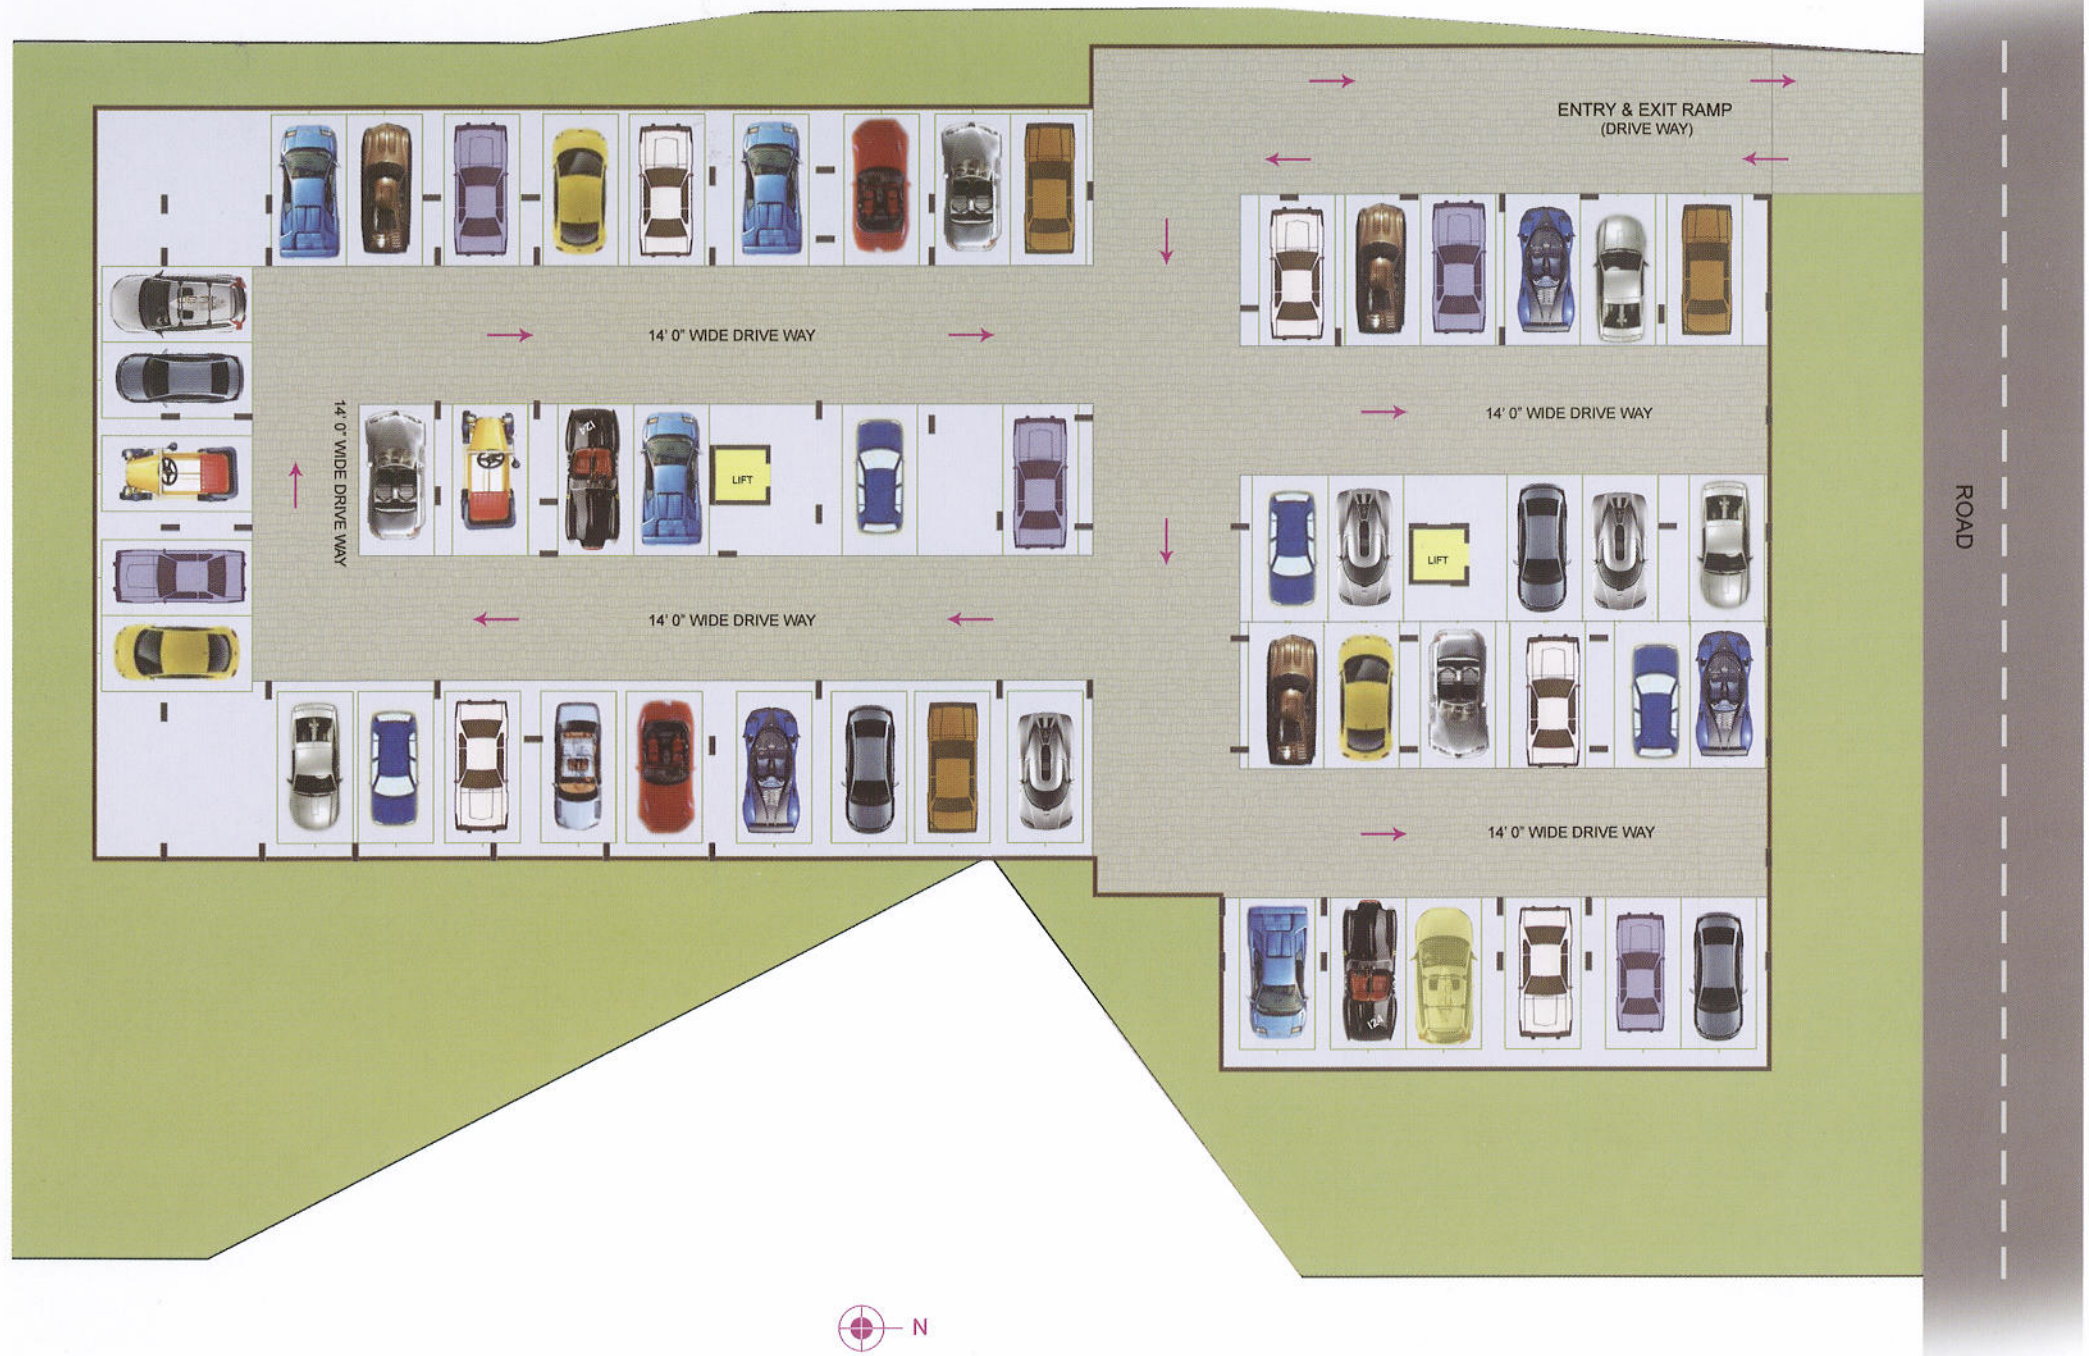



AMENITIES

Landscaped garden

Lot of greenary with sitting area

Children's play area

Walking track

Well equipped gym

Multi purpose hall

Rain water harvesting &
ground water recharging

Provision for intercom

1 KW power backup for each flat

2 Lifts (Johnson make) for convenient access



SUMUKHA CONSTRUCTIONS

No. 35, I floor, 12 th main road
4 th block east, Jayanagar
Bangalore : 560 011
Phone : 080 42191306 / 307

For further details contact:
Varun : 9008311009
Vasu : 9900311799

Architect:
Sreekara M.H.
98458 25697