





ENCHANTING...
NATURALLY!




There stands a masterpiece amidst mesmerizing natural beauty that captures one's imaginations right from the first glance. This meticulously planned project consists of spacious 1 and 2 BHK apartments ranging from 600 sq.ft. to 890 sq. ft. Blessed with ample open spaces, abundant natural light and ventilation, this project is nothing less than perfect!

No wonder it enchants you...
naturally!





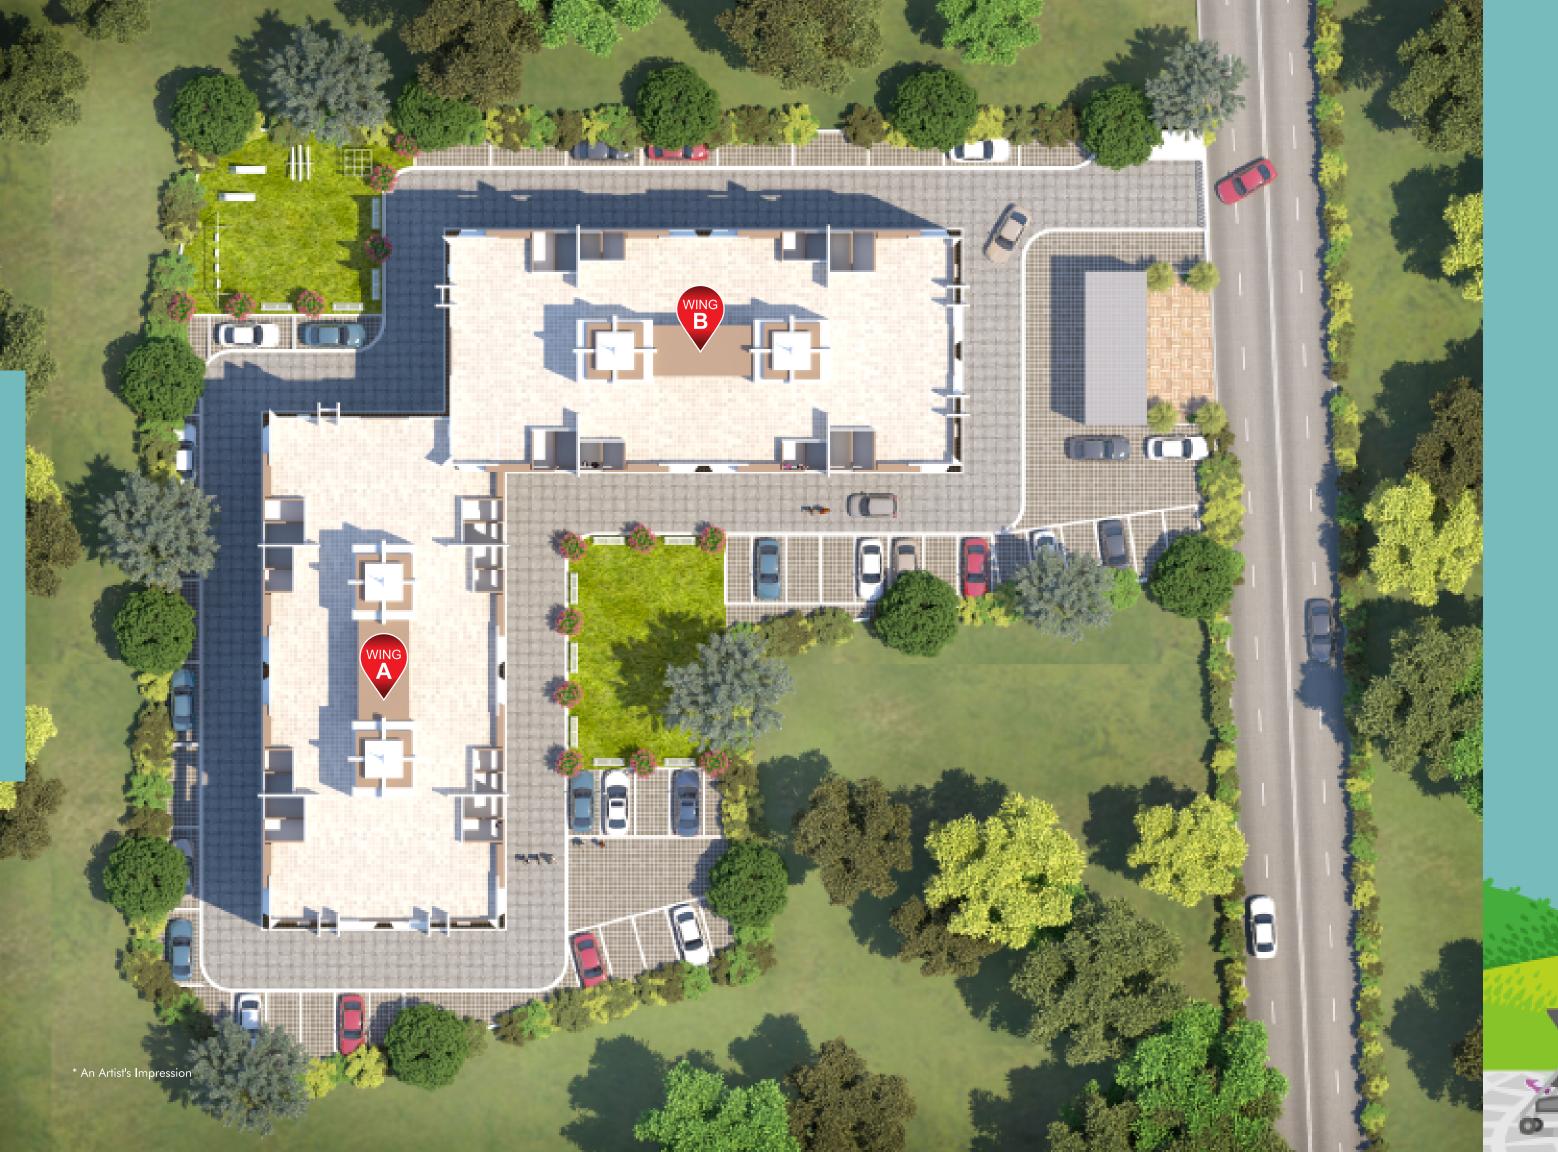

# A LUXURIOUS LIFE? SO. BE. IT.

What's life without the best of the world class amenities? At Bonneville, your every desire is treated as a basic need and your fitness and recreation is taken care of like no one else. With a plethora of amenities at your service, life gets even more beautiful than you have ever imagined!









Happiness comes naturally when you are in your comfort zone. The ritzy interiors define your stature, the artistic designs gift you a sense of pride and spacious rooms add to your comfort. There can't be a better way to compliment your hard work. Yes. You have earned it. The bliss of comfort!



### IDENTICAL 1 BHK PERSPECTIVE FLAT











#### \* An Artist's Impression

## **AMENITIES**

#### LANDSCAPE

- Well Laid Landscaped Garden
- Sitting Alcove For Senior Citizens
- Children's Recreation Space
- Jogging Park/ Walking Path
- Vermiculture Pits

#### **AUTOMATION**

- Provision For Video Door Phone
- Provision For Solar Water Connection
- Power Back Up For Common Utilities / Areas
- Manual Lift With Back-up

#### **SAFETY & SECURITY**

- Compound Wall
- Bituminous Internal Roads
- Attractive Entrance Gate
- Designer Entrance Lobby
- Security Cabin
- Society Office & Drivers Toilets

#### **GREEN FEATURES**

- Rain Water Harvesting
- Fire Fighting System

#### SPECIAL FEATURES

- Drinking/ Utility Water By PCMC
- Convenient Shopping
- PCMC Approved Plan
- Market, School, Hospital, Bank At Walking Distance

## SPECIFICATION

#### STRUCTURE:

- Earthquake Resistant RCC Structure
- Anti Termite Treatment For Structure
- Aesthetically Designed Elevation

#### WALL FINISH:

#### Masonry:

- 4"/6" Thick AAC Internal & 6"External Walls
- Sand Faced Plaster Externally

#### Paint:

- Internally Oil Bond Distemper
- Externally Semi Acrylic Paint

#### TILES:

• Designer Dado Tiles In The Washroom, Toilets & Above Kitchen Platform

#### FLOORING:

Living Room, Bedroom & Kitchen:

- 2'x2' Vitrified Tiles
- Washroom, Toilet & Terrace / Balconies:
- Branded Antiskid Floor Tiles

#### DOORS:

#### Entrance Door:

- Attractive Main Door
- Standard Quality Chrome Plated Brass Fittings For Main Door
- Door Frames With Flush Doors For Internal Rooms
- Brass Finish Branded Accessories & Fixtures

#### TERRACE:

Aluminium Sliding Door

#### WINDOWS:

- 3 Track Powder Coated Aluminium Sliding With Mosquito Net
- M.S. Safety Grill
- Marble/ Granite Window Sill
- Aluminium Adjustable Louvered Ventilators For Toilets

#### KITCHEN:

- Granite Platform With Stainless Steel Sink
- Attached Dry Balcony
- Provision For Water Purifier

#### **ELECTRICAL:**

- Concealed Fire Retardant Low Smoke Copper Wires
- MCB Circuit Breaker
- Cable, T.V. & Telephone Point In Living
- Standard Quality Mini Modular Switches
- Ample Light Points
- Fridge, Oven & Food Processor Point In Kitchen
- Provision For Exhaust Fan In Kitchen
- Provision For Washing Machine Point In Dry Balcony

#### PLUMBING:

- Concealed Piping
- Standard Quality Sanitary & Bath Fittings
- Standard Range Chrome Plated C.P. Fittings
- Provision For Geyser














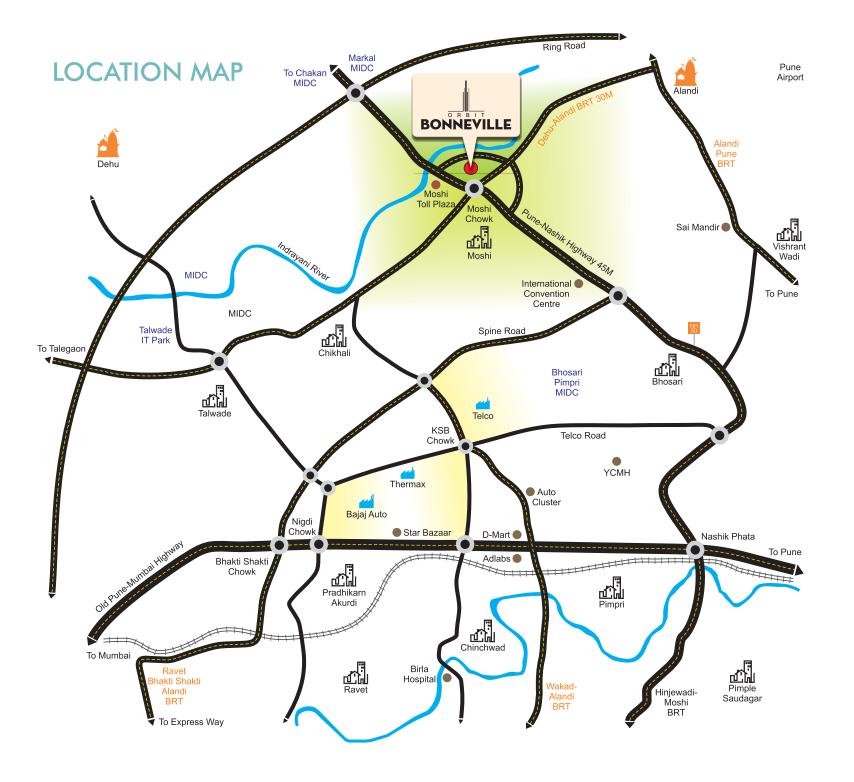

## IN THE PROXIMITY

Chakan MIDC 10 min. Talawade IT Park 8 min. Bhosari MIDC 8 min. Nashik Phata 15 min. PCMC Office 10 min. School 2 min. 3 min. Bank 2 min. Hospital 3 min. Shopping Mall Fuel Station 2 min. College 5 min.


## **CREDITS**

Architect RCC Consultant
Sandeep Khatpe 3D Prime Designs

TAAP

Legal Advisor Brand Consultant

Adv. K. N. Todkar Silk Route

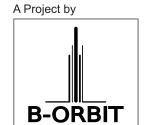

Site: Orbit Bonneville, Gat No.41, Shivaji Wadi, Moshi Chowk, Moshi, Pimpri Chinchwad, Pune - 412 105.

Ph. **+91 777 404 9009 / 777 405 1001** | Email: sales@b-orbit.co | www.b-orbit.co

Corporate Office: B-Orbit Amparo Constructions Pvt. Ltd. - A-3, Sheetal Apt., 157/11, DP Road, Aundh, Pune - 411 007.

Disclaimer: "All the specifications, plans, images, designs, facilities, dimensions and other details mentioned herein are only indicative and artist's impression and not to scale and/or specifications. Right to change any of these is reserved in the interest of the development without any notice and/or if any concerned authority/insist for any change, during the course of approvals. This material does not constitute an offer or contract. Any purchaser/investor shall be governed only by the terms and conditions of the Agreement to be entered into between the parties. Construction shall be subject to the change in or variation of the terms and conditions imposed by concerned authorities. Details mentioned in this material shall not govern such transactions and the images herein are for presentation purpose only".