



YASHADA
WINDSONG

2, 3 & 4 BHK ECOMENTS
RAVET

PROJECT LAYOUT



Artistic Impression









Conceptual Image

HIGHLIGHTS

2, 3 & 4 BHK Ecoments

50+ Extravagant Amenities

Spacious and Illuminated Interiors

Opulent L-shaped Kitchen

Capacious Walk-in Closets

Fully Covered Balconies

Surrounded by Conveniences

AMENITIES



Artistic Impression

PARTY LAWN & TODDLERS' PLAY AREA



Artistic Impression

MULTIPURPOSE PLAY STATION



Artistic Impression

GAZEBO AND HERBAL GARDEN



Artistic Impression

PARTY TERRACE



Artistic Impression

SWIMMING POOL



KIDS' PLAY AREA



ROCK CLIMBING



FUN BOXING



YOGA ZONE



JOGGING TRACK



ACCUPRESSURE PATH



ARCHERY



MULTIPURPOSE COURT



CRICKET



24 HRS OXYGEN EMITTING PLANTS



HERBAL GARDEN



LANDSCAPE GARDEN WATER BODY



FLAGS HOISTING POLE



SENIOR CITIZENS' PLAZA



BARBEQUE DECK



CLOCK TOWER



FUNCTION STAGE



CAFETERIA

ALL IMAGES ARE CONCEPTUAL



GRAFFITI WALL



TRAMPOLINE



PARTY LAWN



SITOUT CANOPY



AMPHITHEATRE



BASKETBALL COURT



PLAYSTATION MUSICAL PARK



POOL DECK



OPEN GYM

ALL IMAGES ARE CONCEPTUAL



CLUB HOUSE



TABLE TENNIS



SWIMMING POOL



WFH SPACE



GYM AREA



DAY CARE



ZUMBA / AEROBICS



KIDS' POOL



FIRST AID ROOM


ALL IMAGES ARE CONCEPTUAL



GUEST ROOMS



MEDITATION ZONE

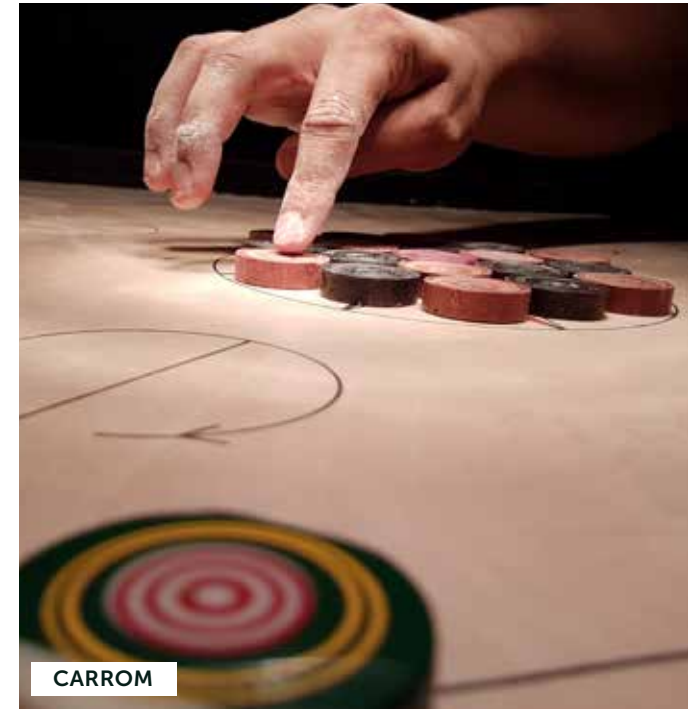

CARROM



MUSIC ROOM



LIBRARY



CHESS

SPECIFICATIONS

STRUCTURE

- R.C.C. Frame Structure

WALL

- AAC Block Masonry Work for External & Internal Walls
- External Sand-faced Cement Plaster with Texture + Acrylic Paint
- Internal Gypsum Finish with Emulsion Paint

DOORS

- Main Door - Both Side Laminated Flush Doors
- Bedroom Doors - Both Side Laminated Flush Doors
- Toilet Doors - Granite Door Frame with Both Side Laminated Flush Doors

WINDOWS

- Aluminium Sliding Windows with Mosquito Net

TERRACES

- Glass Railings & Anti Skid Tiles

FLOORING

- Vitrified Tiles Flooring to all Rooms
- Anti Skid Tiles to Toilets

KITCHEN

- Dado Tiles upto 2' Above the Platform
- Artificial Stone Slab for Platform with S.S. Sink & Service Platform
- Provision of Electric & Water Connection for Water Purifier
- Provision of Electric & Water Connection for Washing Machine in Dry Terrace

TOILET


- Ceramic Tiles Dado upto Lintel Height
- C.P. Fitting
- Sanitaryware
- Concealed Plumbing

ELECTRICAL

- Concealed Copper Wiring
- Modular Switches
- Electrical Point for A.C. in all Master Bedrooms
- Provision for Exhaust Fans in Kitchen & Toilets
- Provision for T.V & Broadband Connection
- Provision of Electric Point for Inverter

A diagram of a road cross-section. It features a solid blue line on the top and bottom edges, representing the road boundary. A dashed white line runs horizontally across the center, representing the center line. The word "Road" is written in black text in the center of the road area.

A diagram showing a vertical arrow pointing downwards, labeled "Project Entrance" on the left and "B Building" on the right.

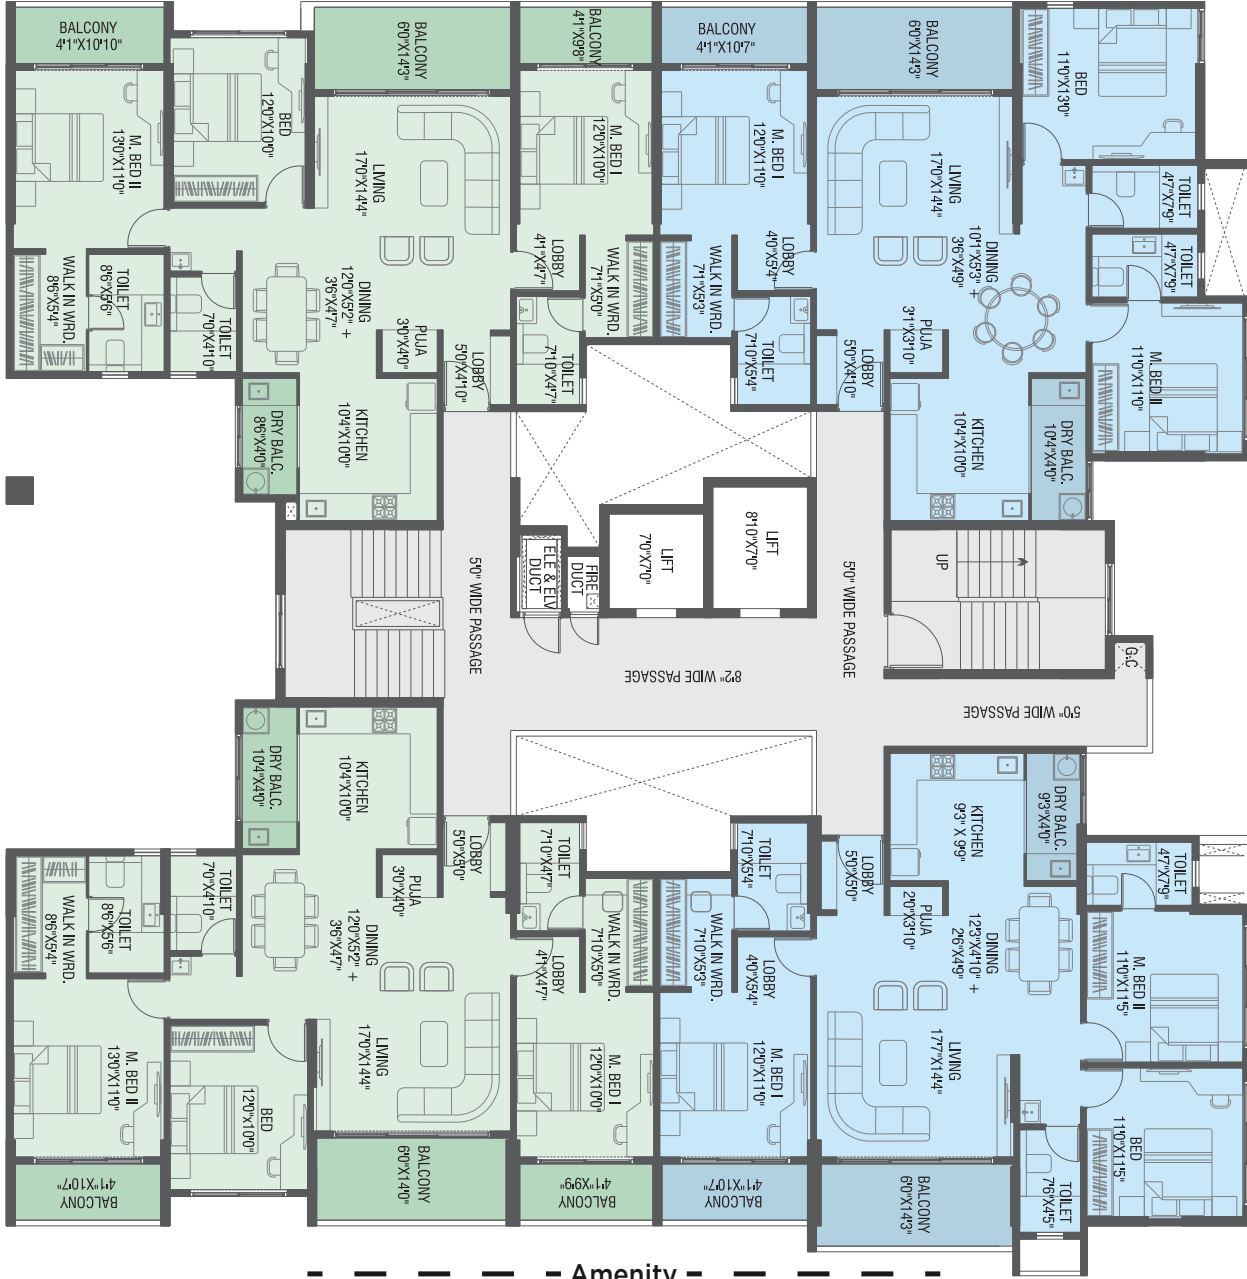

Carpet Area - 1368 Sq.Ft.

Carpet Area - 1379 Sq.Ft.

Carpet Area - 1288 Sq.Ft.

Carpet Area - 1261 Sq.Ft.



WING - A
TYPICAL Floor
(8th & 13th Refuge Floor)

Road

Adjacent C Building

A Building


Amenity

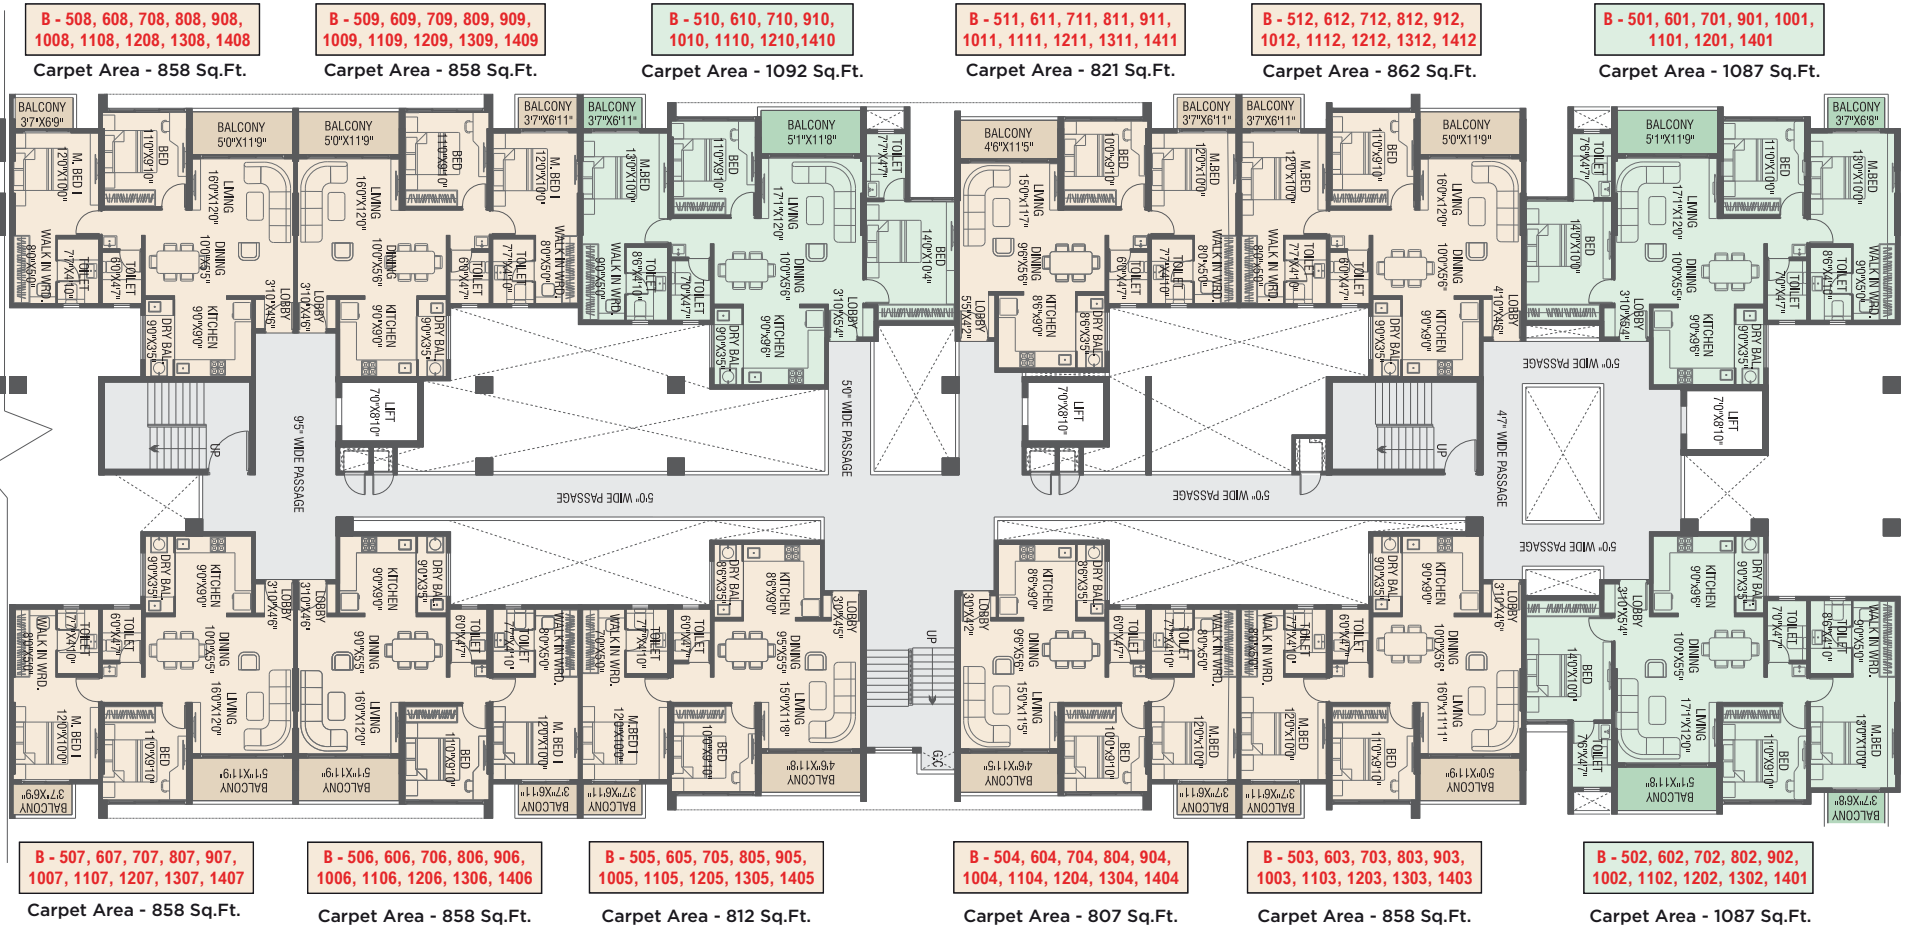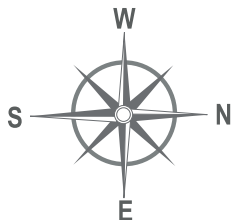


WING - B

TYPICAL Floor Plan 8th & 13th Refuge Floors (801, 810, 1301 & 1310 Refuge Flats)

SB Patil School Road

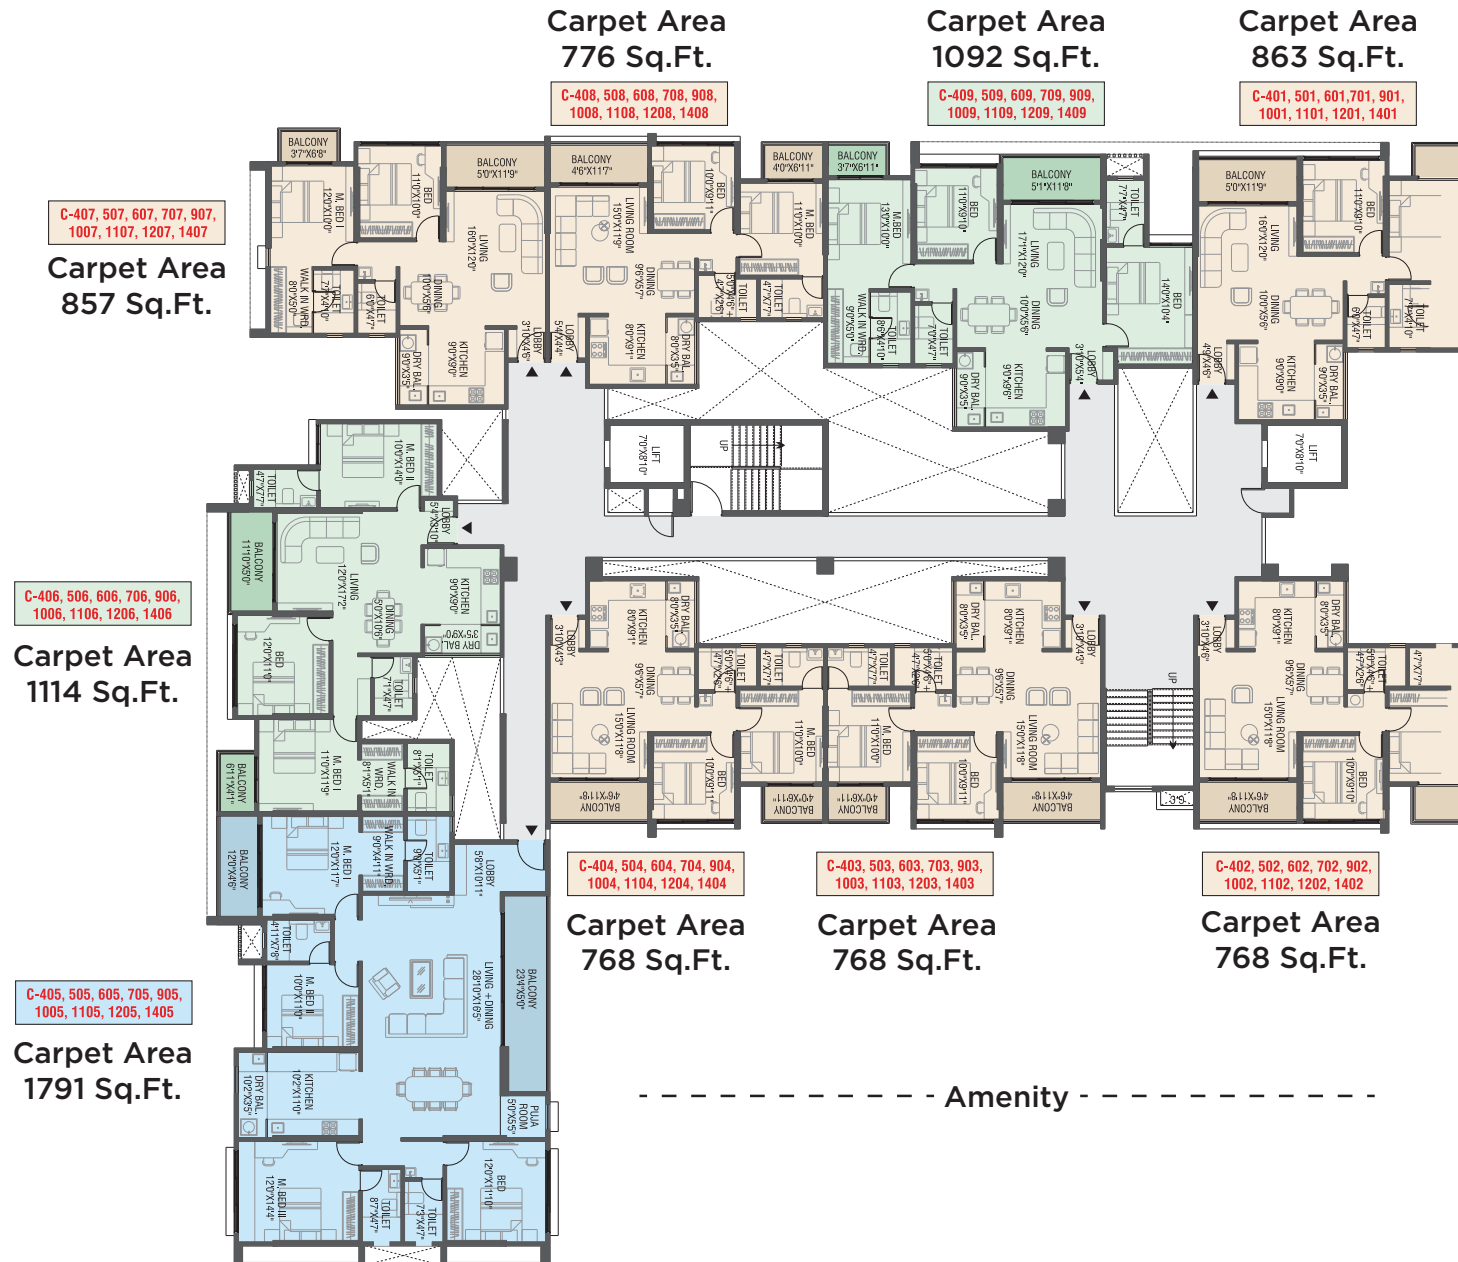

Adjacent B Building

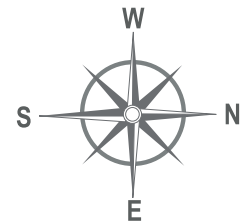


WING - C
TYPICAL FLOOR PLAN

3 BHK CUT SECTION



LOCATION MAP

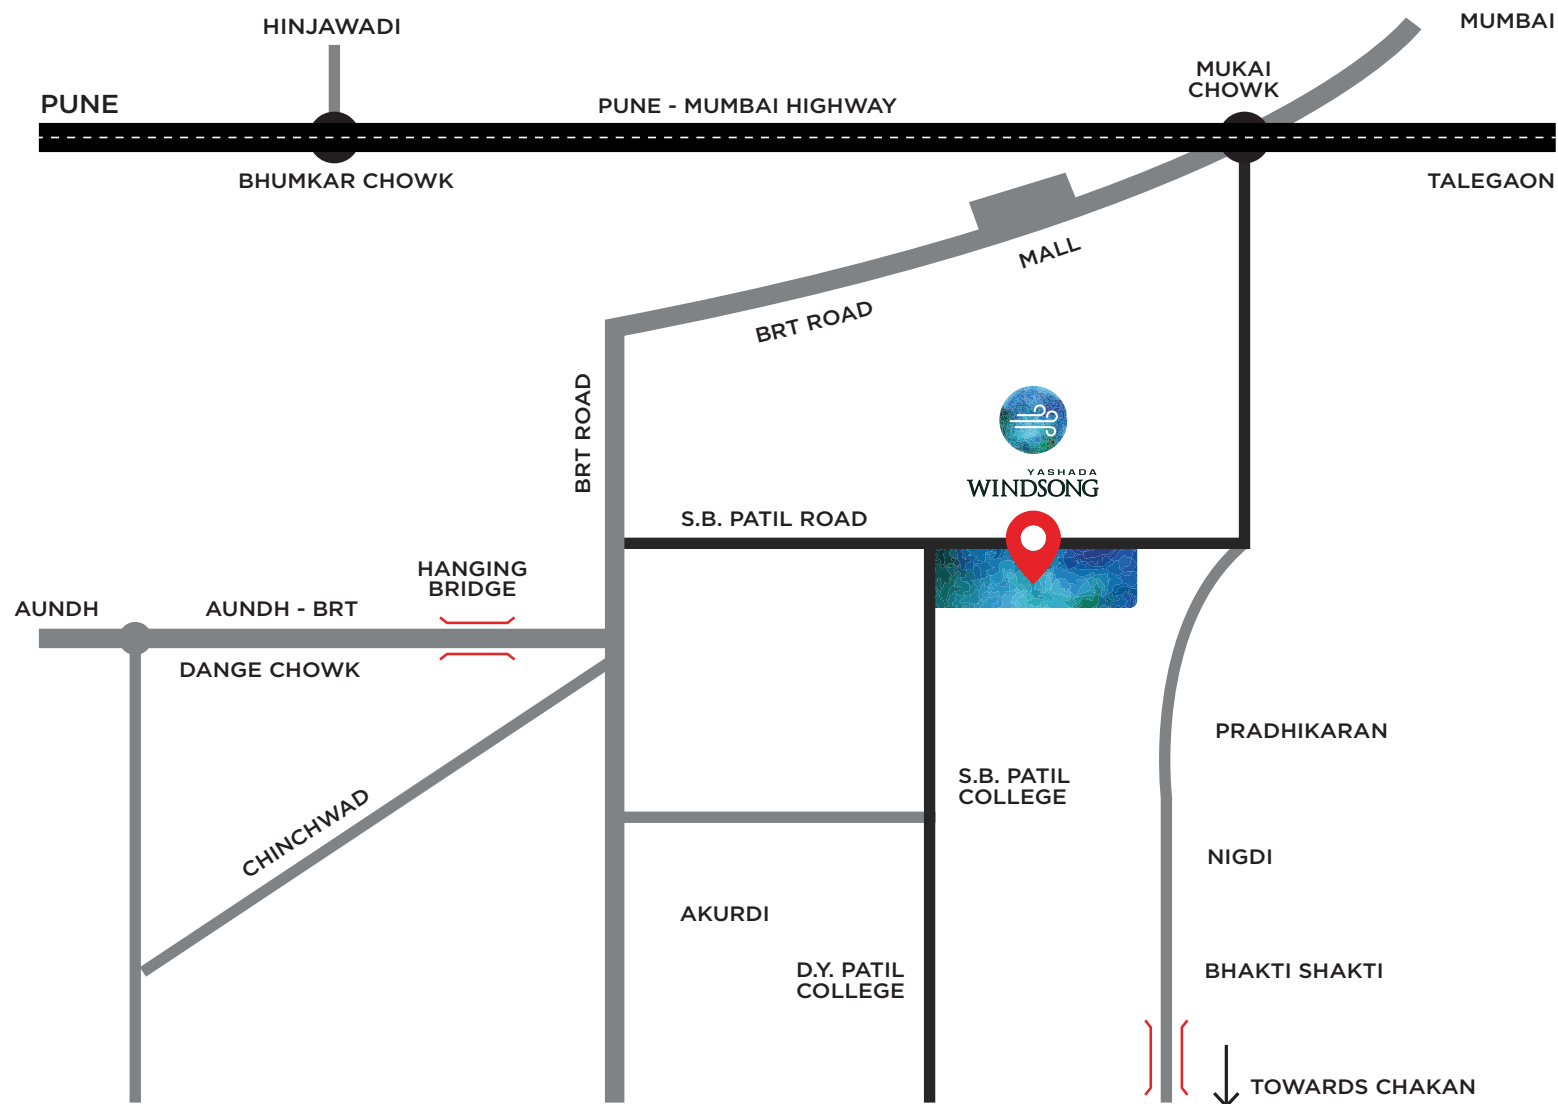

MAP NOT TO SCALE

Project by:



YASHADA[®]
Realty Group

Dreams, Realized

☎ 99225 00004 | 99229 00003
www.yashadarealty.com

 MAHARERA NO.: P52100050915 | <https://maharera.mahaonline.gov.in>

CREDAI[®]
PUNE METRO

Disclaimer: The material contained in this brochure should not be considered an offer and is solely of an informational nature. The references, images, advertising or declarations made herein are informational only, and not to be interpreted in any other manner. The developer and/or its aliases and/or its subsidiaries reserve the right to make any modification to the material, specifications, plans, designs and delivery of the residences advertised here, without any prior notice. All of the specifications contained herein, including technical, promotional, related to images or of any other nature are the property of the developer and/or its aliases and/or its subsidiaries and such specifications may not be used by any person, including an individual entity, without the prior written consent of the developer and/or its aliases and/or its subsidiaries. Stock image - Image for representation purpose only.