



ACROPOLIS



ACROPOLIS

A PROJECT BY

3harat

Project Financed By:



The Properties have been mortgaged in favour of Piramal Trusteeship Services Private Limited (Beneficiary: Piramal) & the buyer will be required to obtain a no-objection certificate prior to entering into any agreement for the sale of any unit in the Project

Juhu Acropolis, Cross Rd Number 10, Gulmohar Road, Gulmohar Colony, Juhu, Mumbai - 400058

9700 370 370

www.juhuacropolis.in

MahaRERA Registration No. P51800017864

available at website: <http://maharera.mahaonline.gov.in>

Disclaimer: The Contents of the Brochure are purely conceptual and only for informative purpose and have no legal bindings on the developers. The developers reserve all rights to amend the layout, plans, number of floors, , elevation, color schemes, amenities and specifications etc without prior notice.



The deep-rooted derivation

Acropolis, the name finds its origin in the ancient Greek dialect as *Akrópolis*, which means the topmost city. It was a term granted to the Citadels built for the royals of the monarchial times.

And here we bring you the Acropolis of Juhu, *crème de la crème*.

A structure built for the privileged few.




Artist's Impression

THE SELECT 15

OUT OF
The entire population of
JUHU

Be One Of Them

Juhu is not a location, it's an emotion. Clearly the crest of Mumbai. And you, the upper crest. Hence, for a select few like you, we present Juhu Acropolis, a lifestyle that's diligently designed to encompass your idea of exclusivity, embrace your stature. Evoke the sovereign in you.

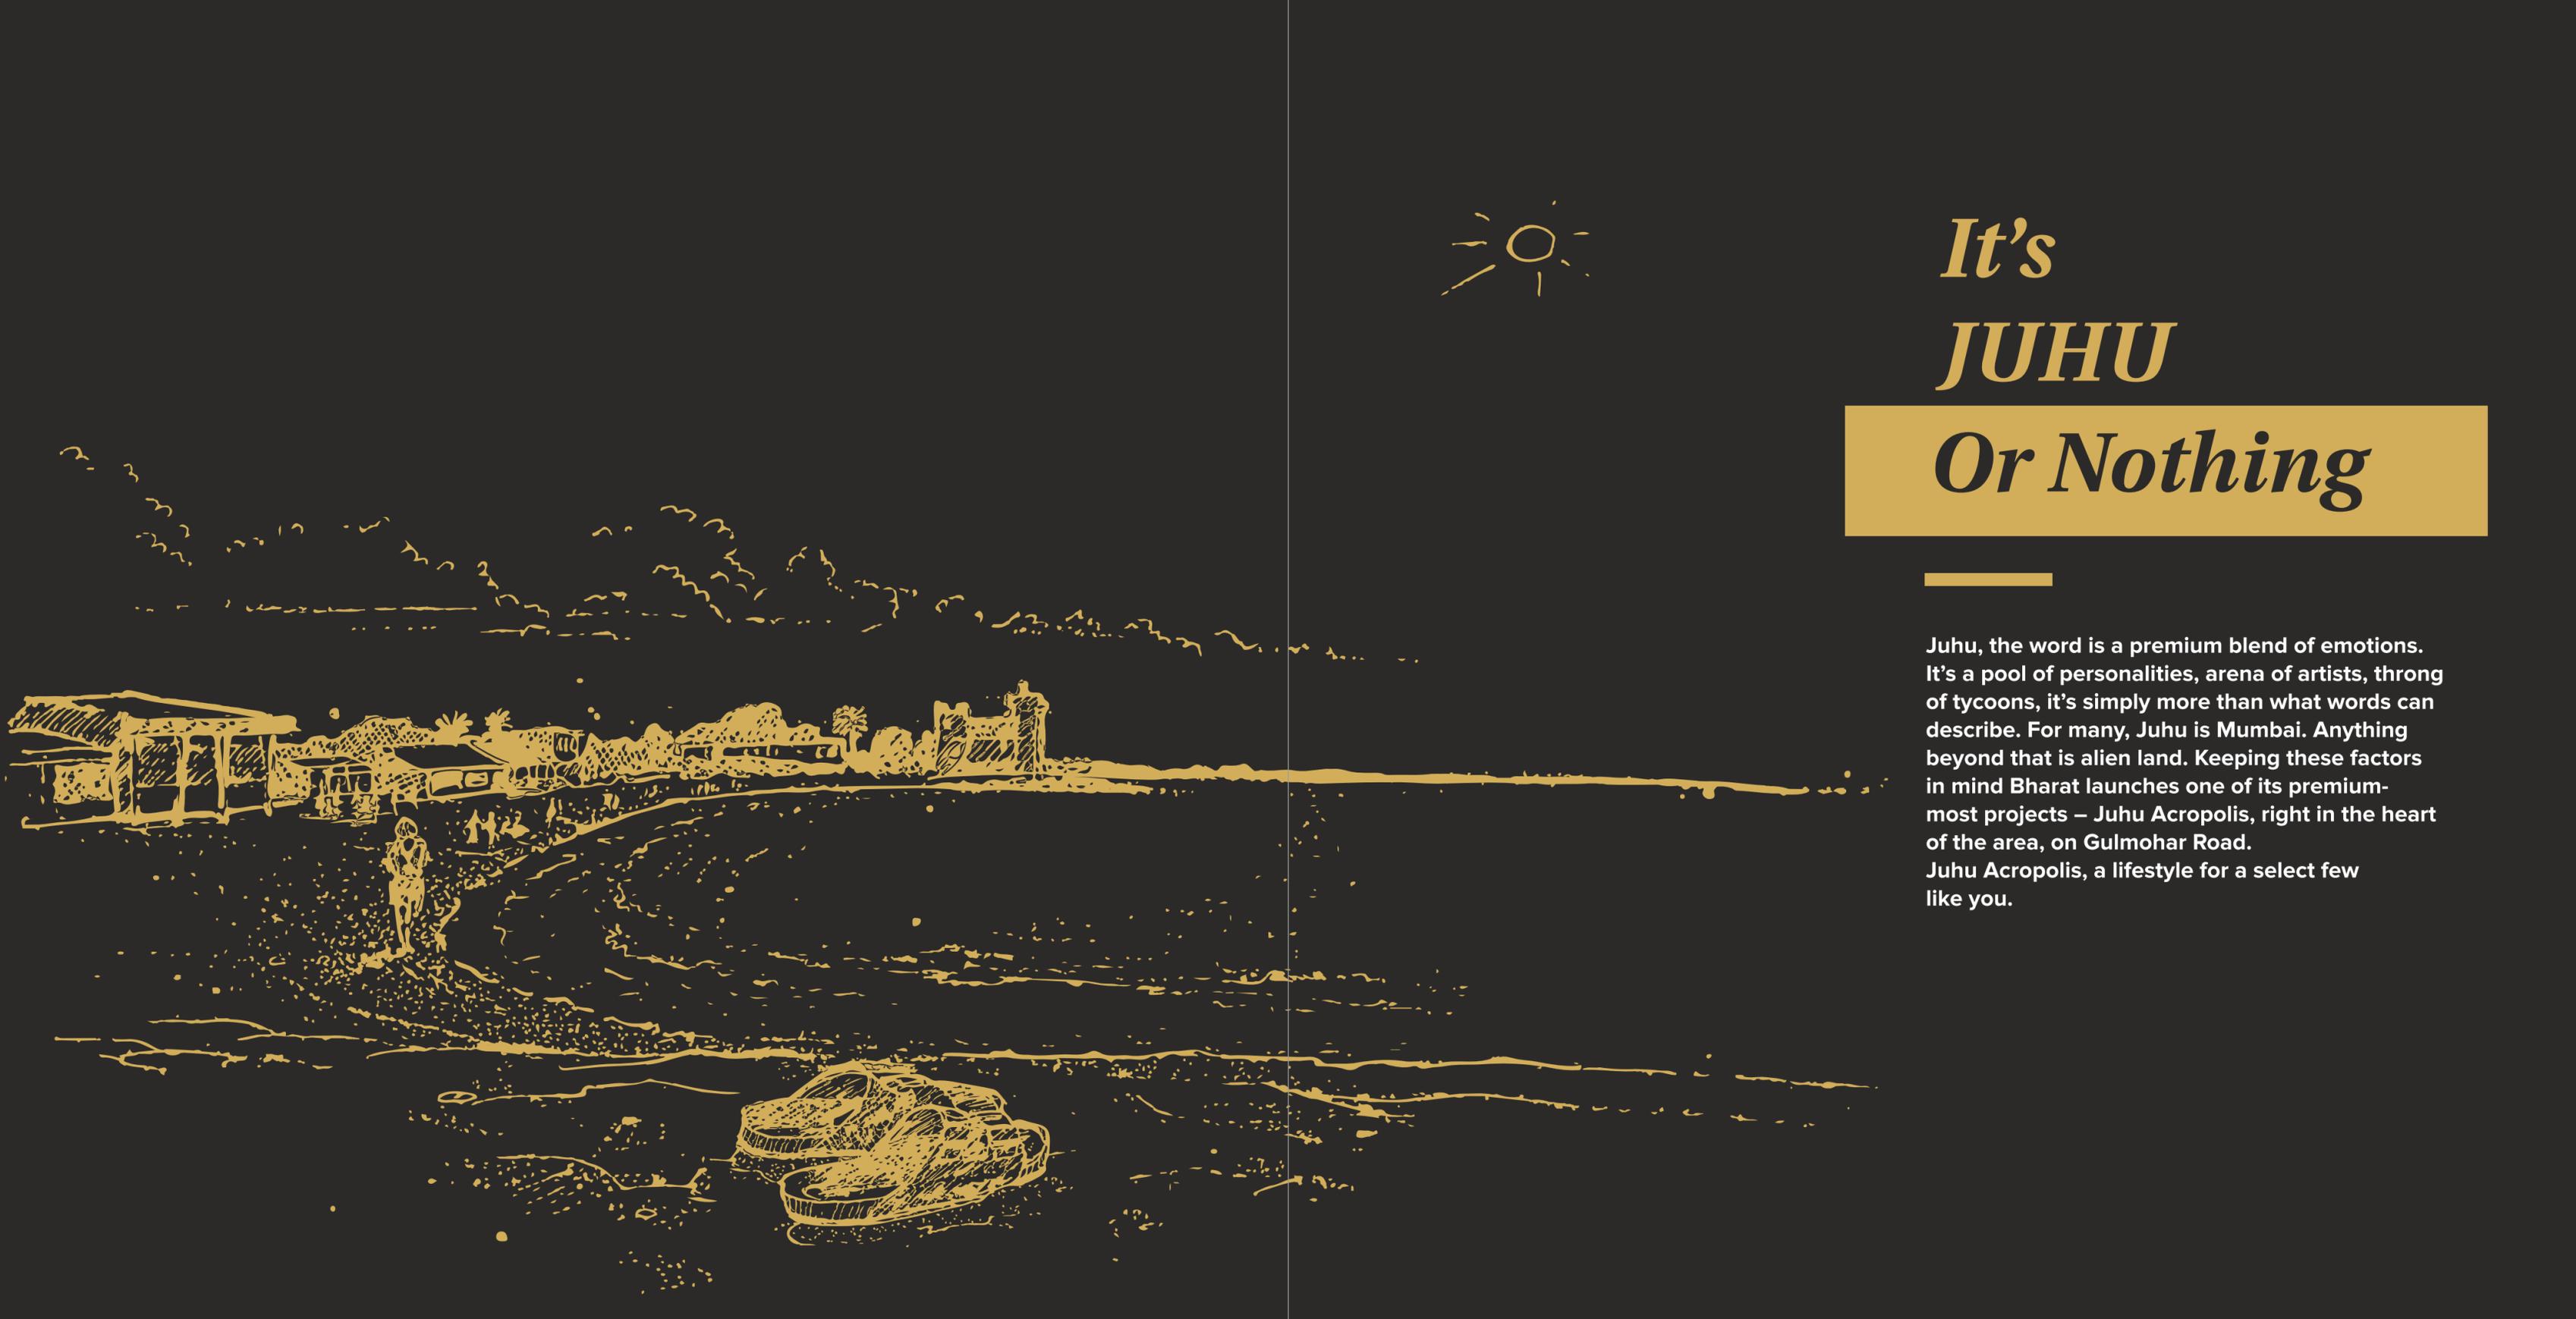

It's JUHU Or Nothing


Juhu, the word is a premium blend of emotions. It's a pool of personalities, arena of artists, throng of tycoons, it's simply more than what words can describe. For many, Juhu is Mumbai. Anything beyond that is alien land. Keeping these factors in mind Bharat launches one of its premium-most projects – Juhu Acropolis, right in the heart of the area, on Gulmohar Road. Juhu Acropolis, a lifestyle for a select few like you.



Locate yourself in the league of **THE EXTRAORDINARY**

Revel in feeling of living in the heart, soul and emotion of the city.
Experience Acropolis.

1. Juhu Beach - 10mins
2. Vile Parle Station - 14mins
3. Airport : Domestic - 18mins
International - 19mins
4. Western Express Highway - 13mins

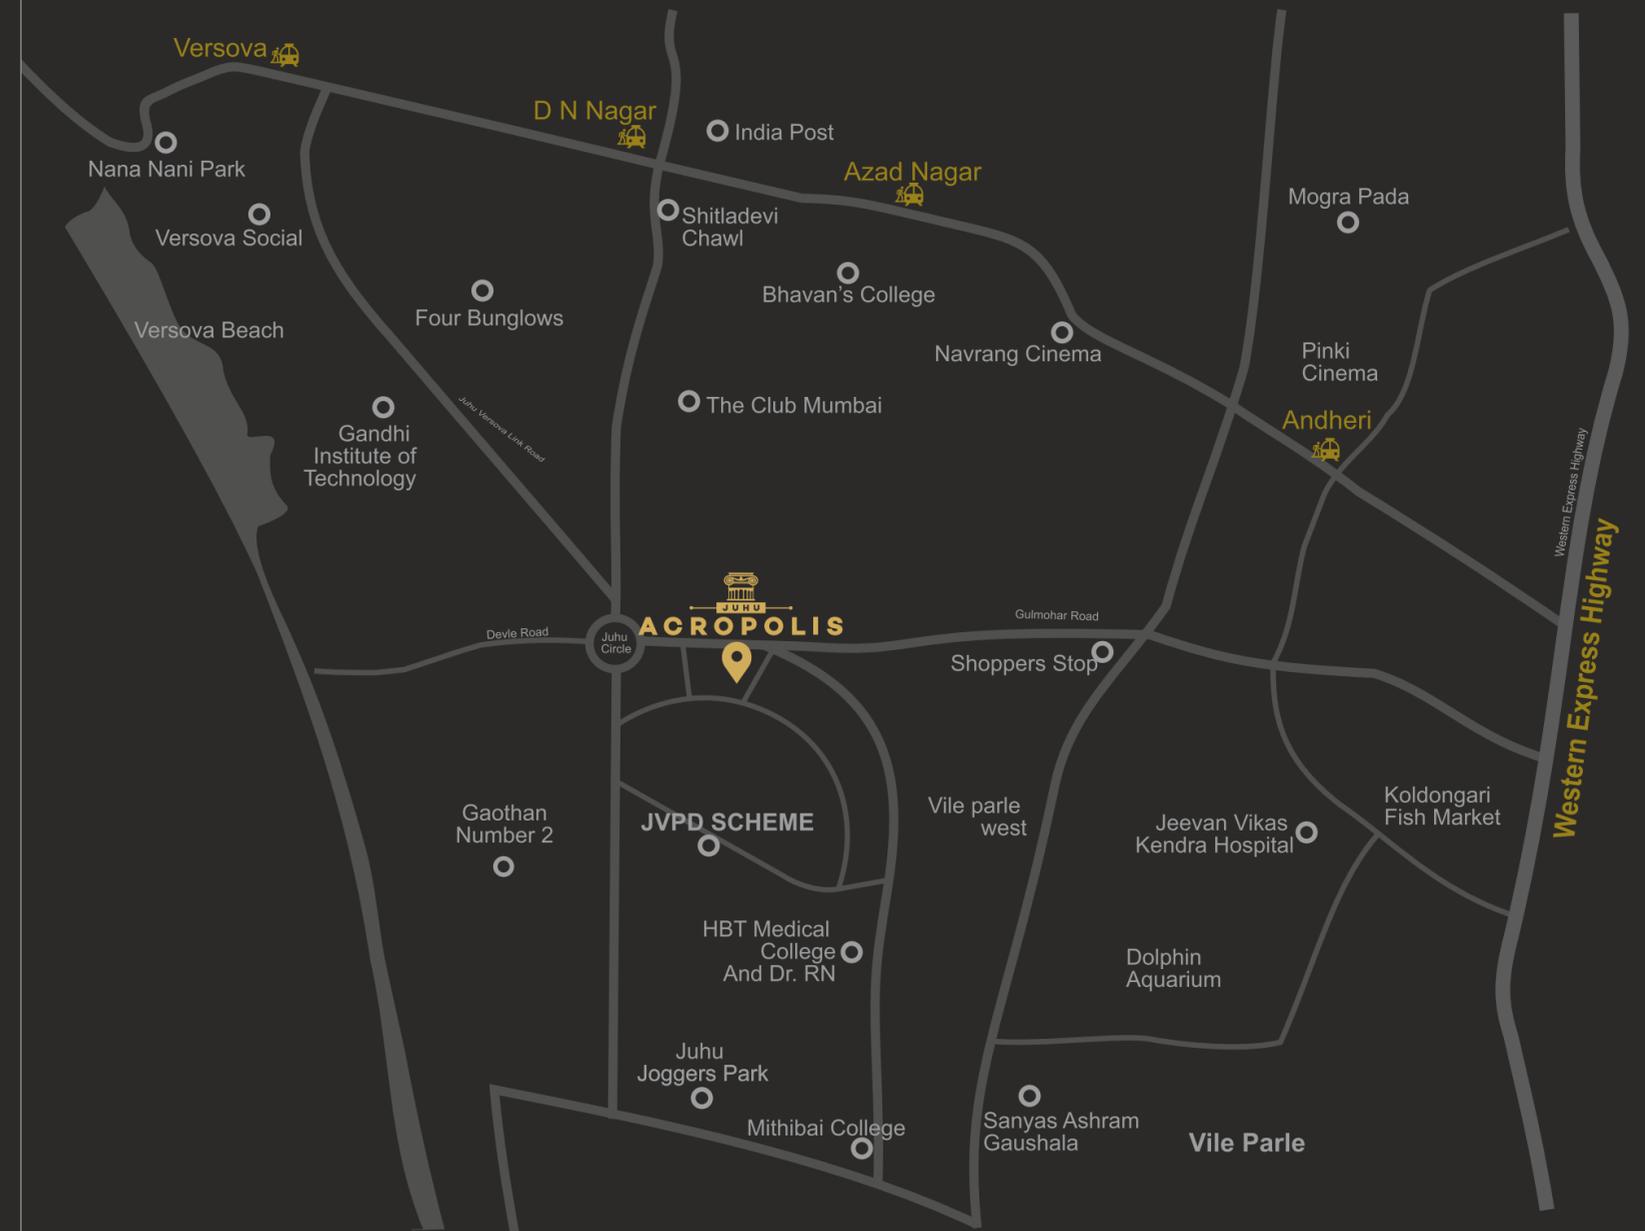

DISCLAIMER : MAP NOT TO SCALE


Master Layout






*40,000 SFT
of Garden Space
attached*

PROJECT LAYOUT

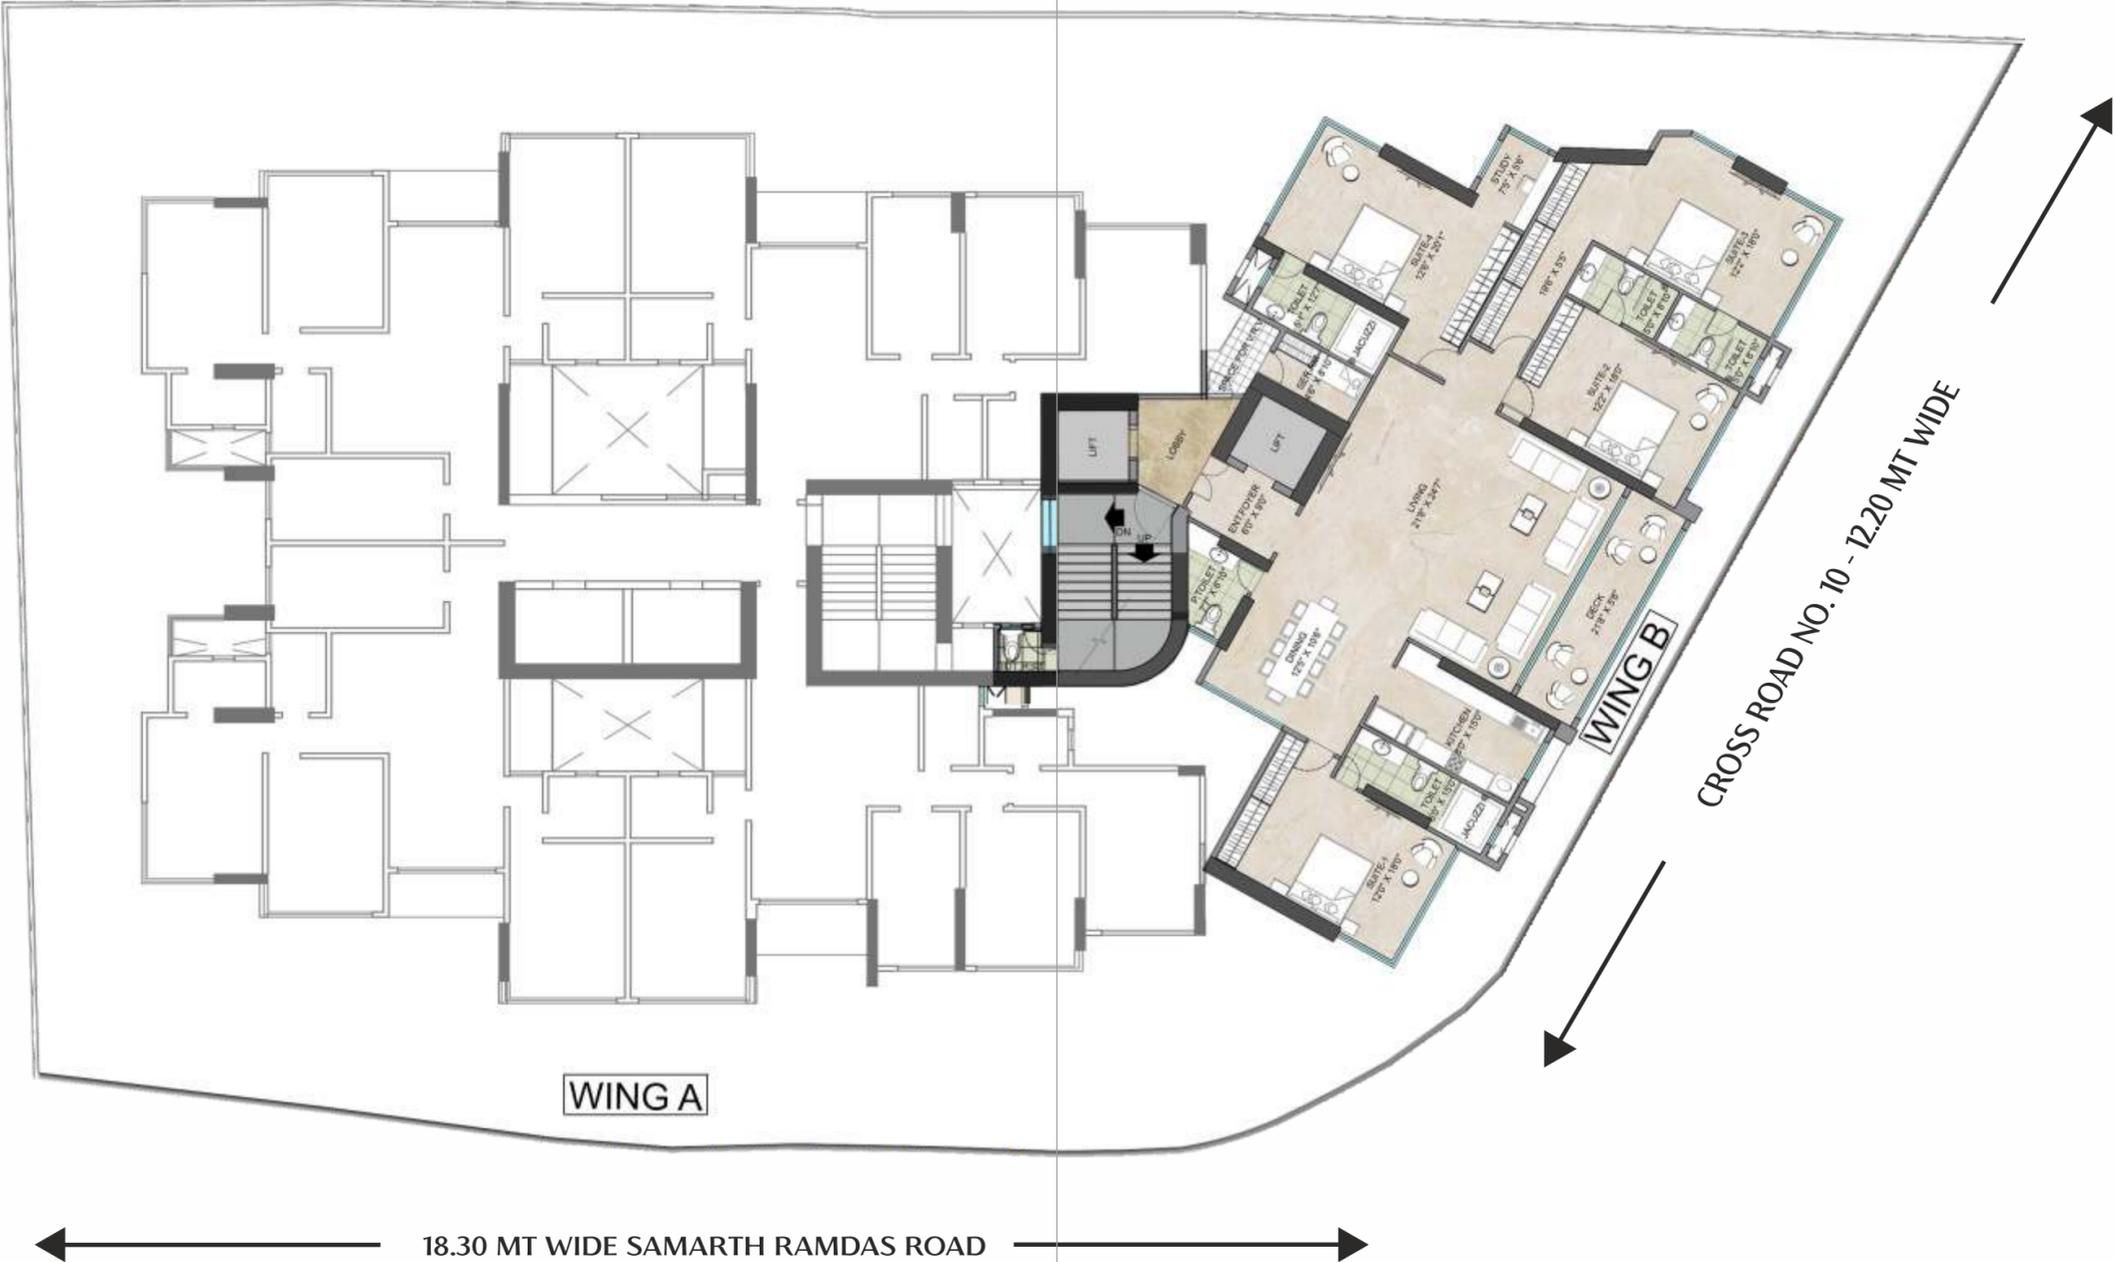

TYPICAL FLOOR PLAN - WING B

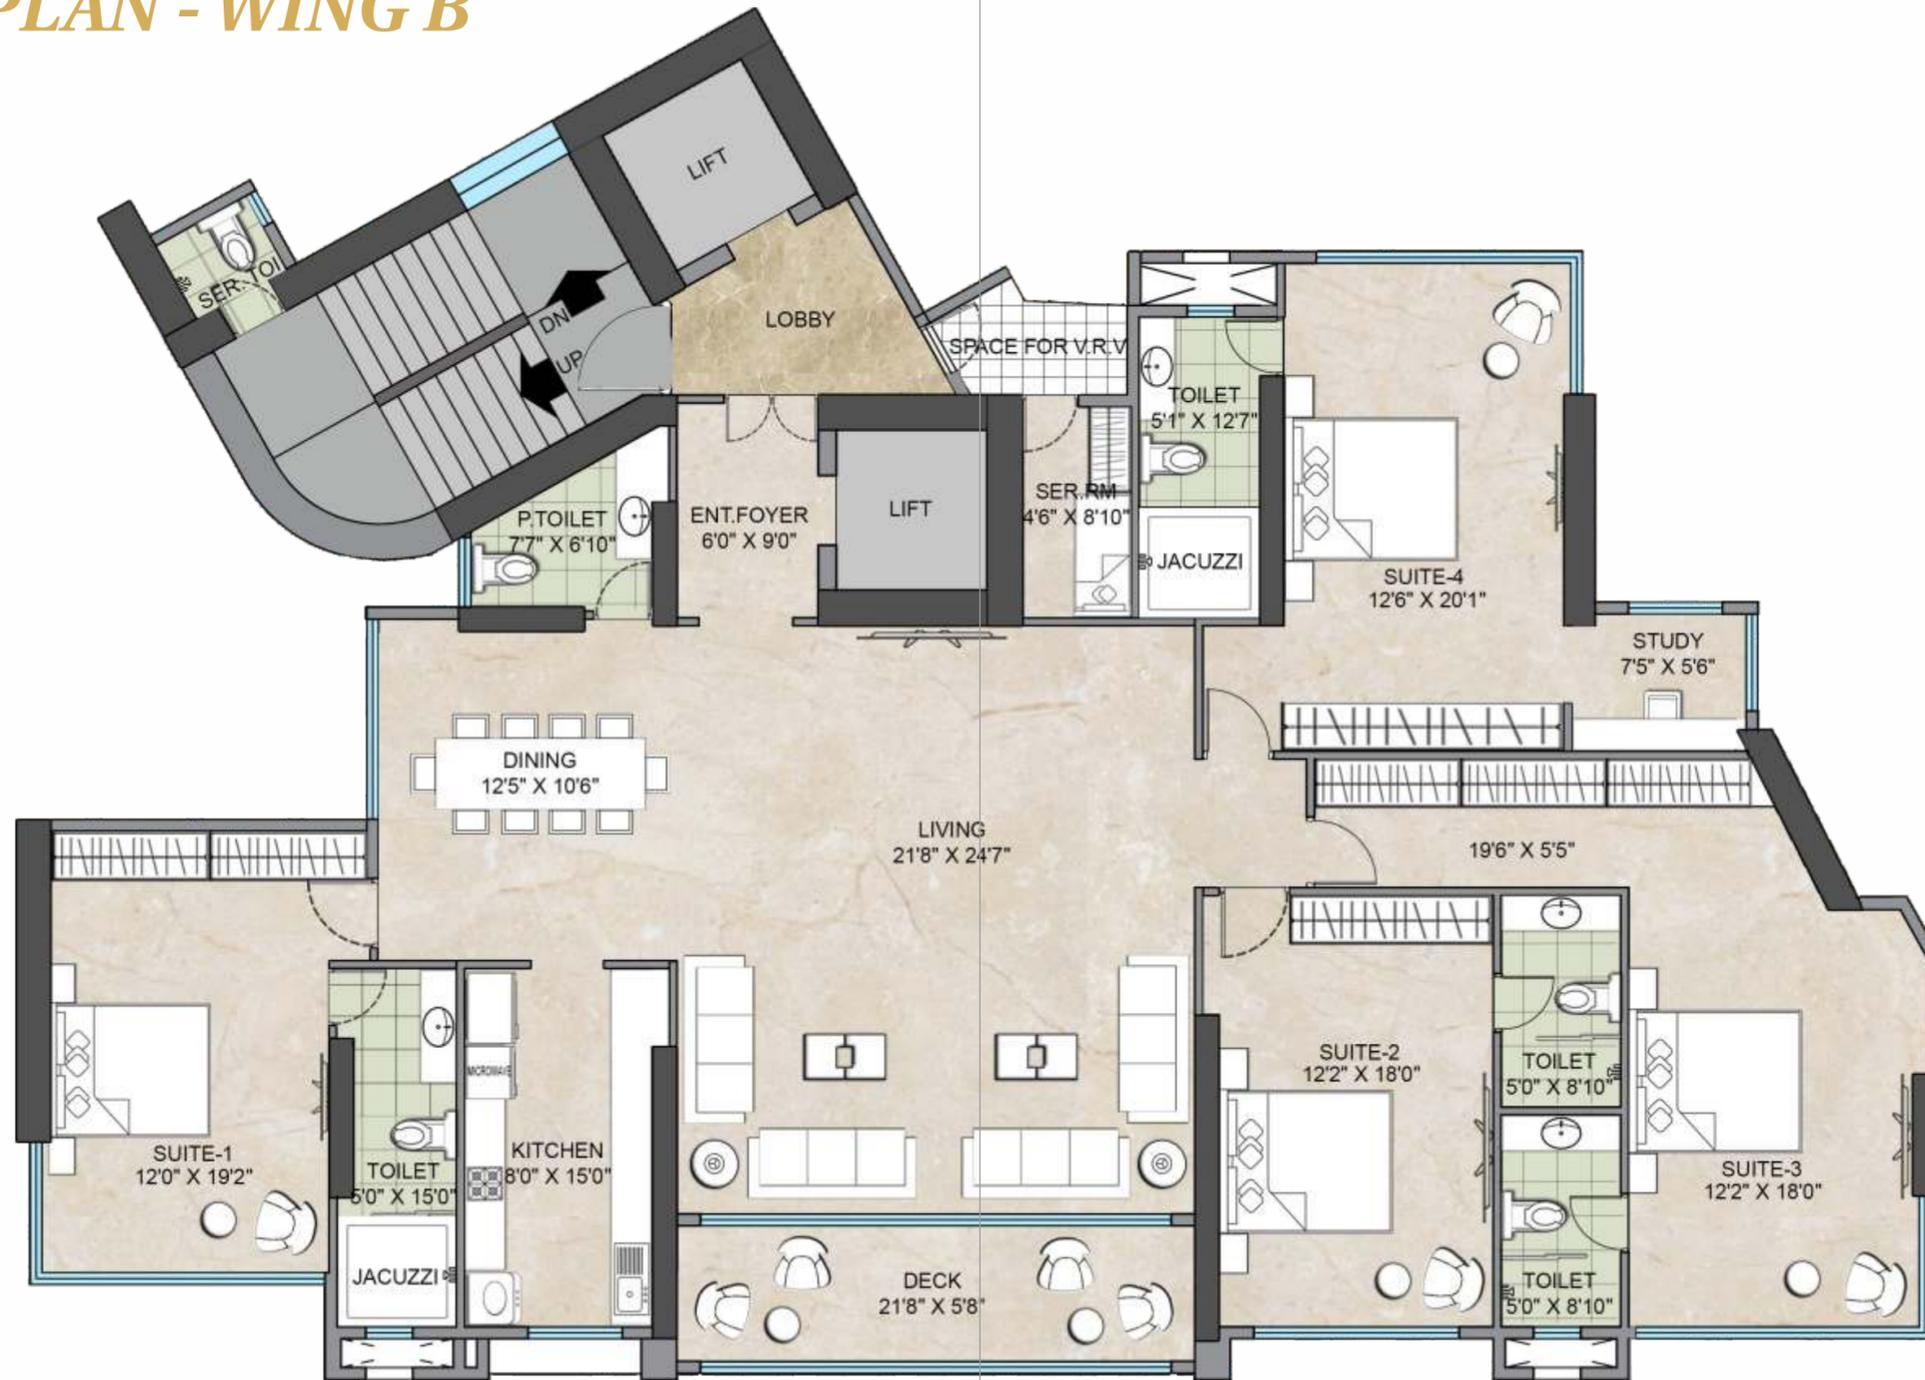



Grand Entrance Lobby

Artist's Impression



Living & Dining - 750 SFT

Artist's Impression



Kitchen - 120 SFT

Artist's Impression




Suite 1 - 237 SFT

Artist's Impression



Suite 2 - 220 SFT

Artist's Impression

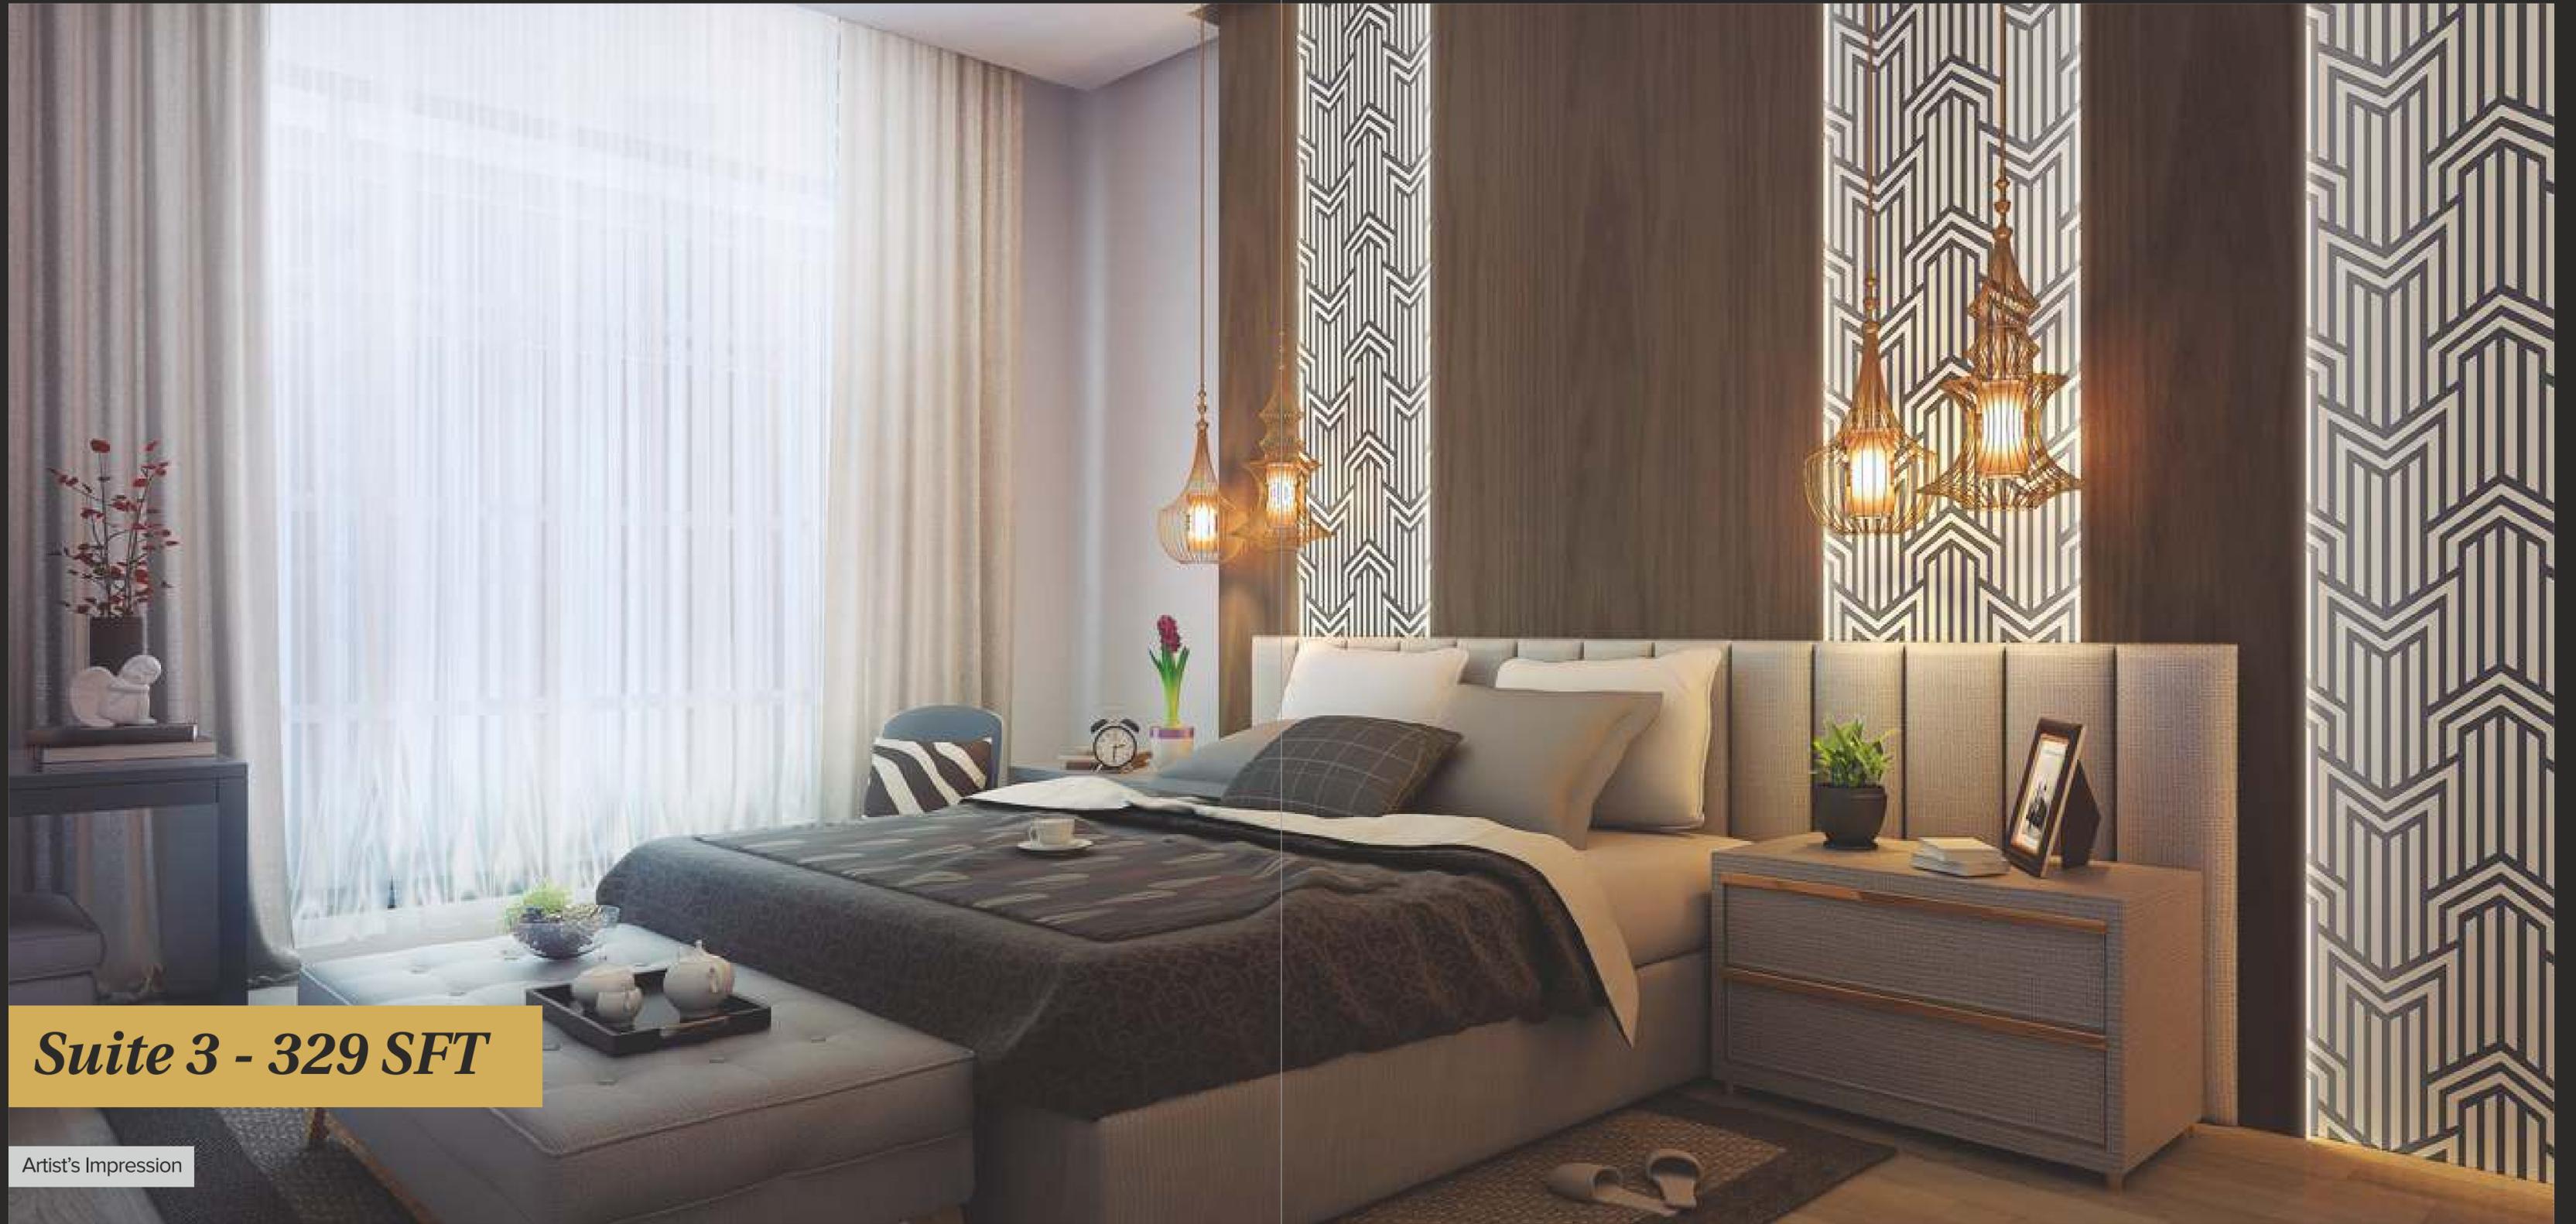

Suite 3 - 329 SFT

Artist's Impression




Walk-in Wardrobe

Artist's Impression



Suite 4 - 300 SFT

Artist's Impression

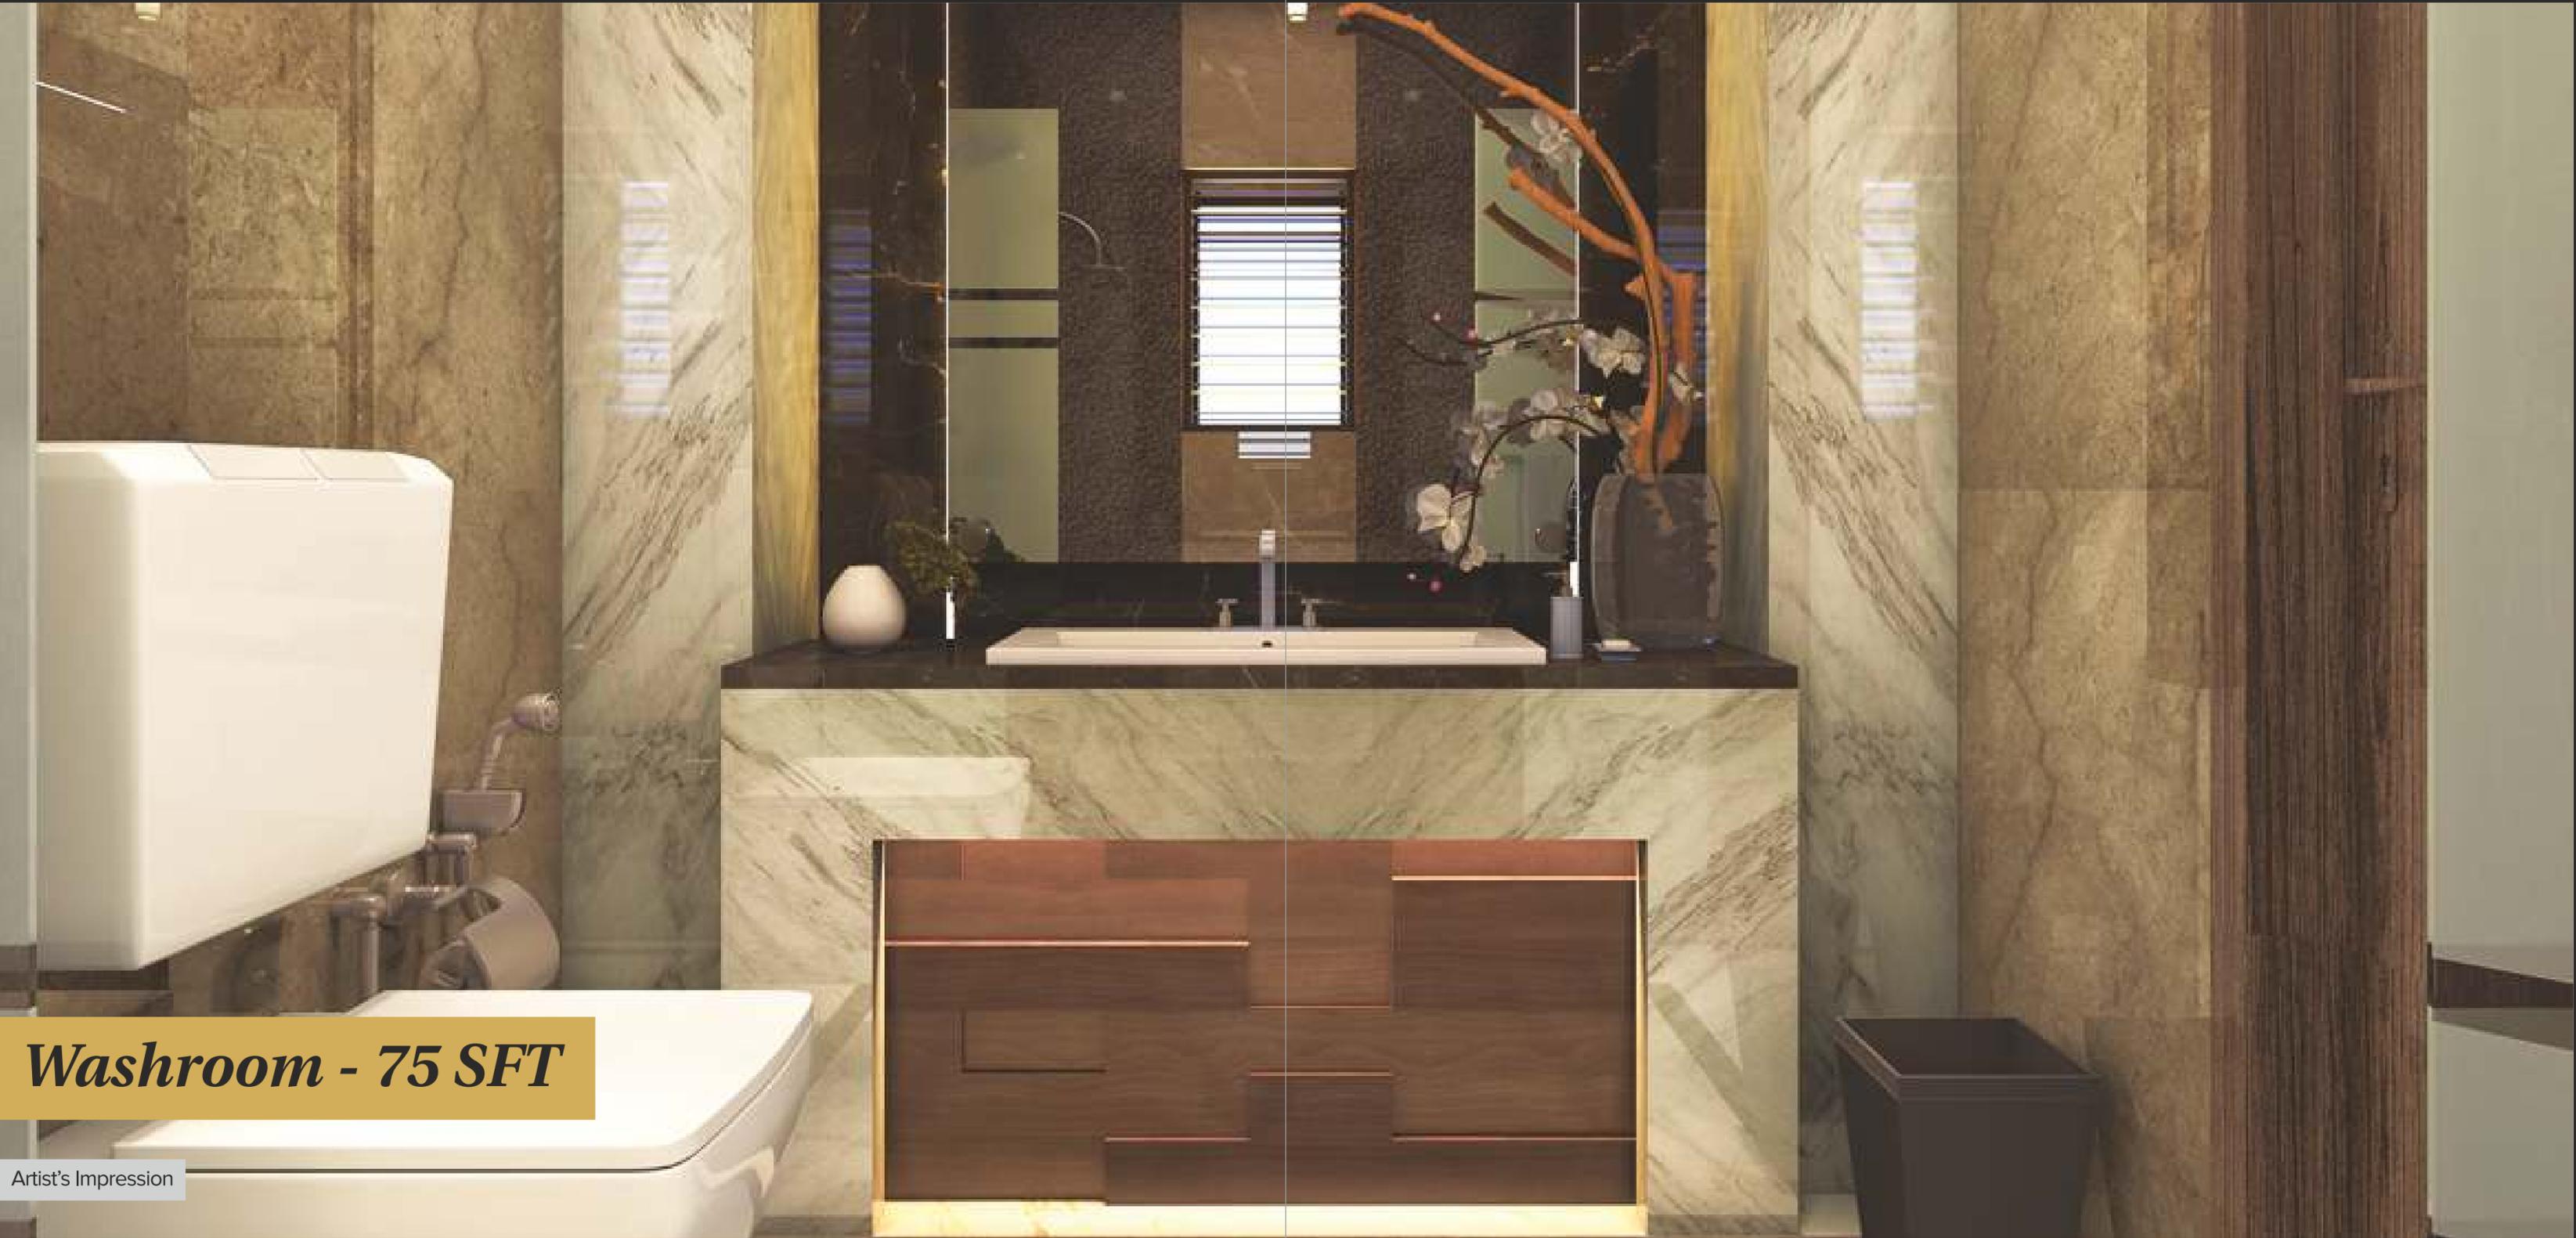

Washroom - 75 SFT

Artist's Impression

Icons behind the Iconic

Designed by :

Architect Hafeez Contractor

Celebrity and Award Winning Architect

Vastu Compliant Building Design by :

Dr. Nitin Parakh

Renowned and Award winning Vastu and Fengshui Consultant

Structural Consultants

J + W Consultants

Award Winning Structural Consultant

*Choices you make, sketch your eminence.
It's time you choose to be amongst*

15
THE TOP
15

*The regal edifice simply awaits a select few
LIKE YOU.*