

Building Inspector Deputy Engineer P.M.C.
(B.P./D.P. Zone No.-1) P.M.C.




PROJECT :-
PROPOSED BUILDING ON S.NO.18/1/2/3,19/1/2,
P.No. P3,P4,P3A,P3B,P4A,P4B Village -
Kharadi,Taluka - Haveli, District - Pune - 411014

OWNER SIGN.

ARCHITECTS
SANDEEP HARDIKAR & ASSOCIATES
ARCHITECTS - INTERIOR DESIGNER

502, SADHANA APPT. SHIVAJINAGAR,
PUNE-05. TEL - 9371236397/ 9371236398
Email- syhardikar@gmail.com.

DATE	SCALE	DRN BY	REV. DATE	REV. NO.
13.03.2023	1 : 300	PRASHANT		

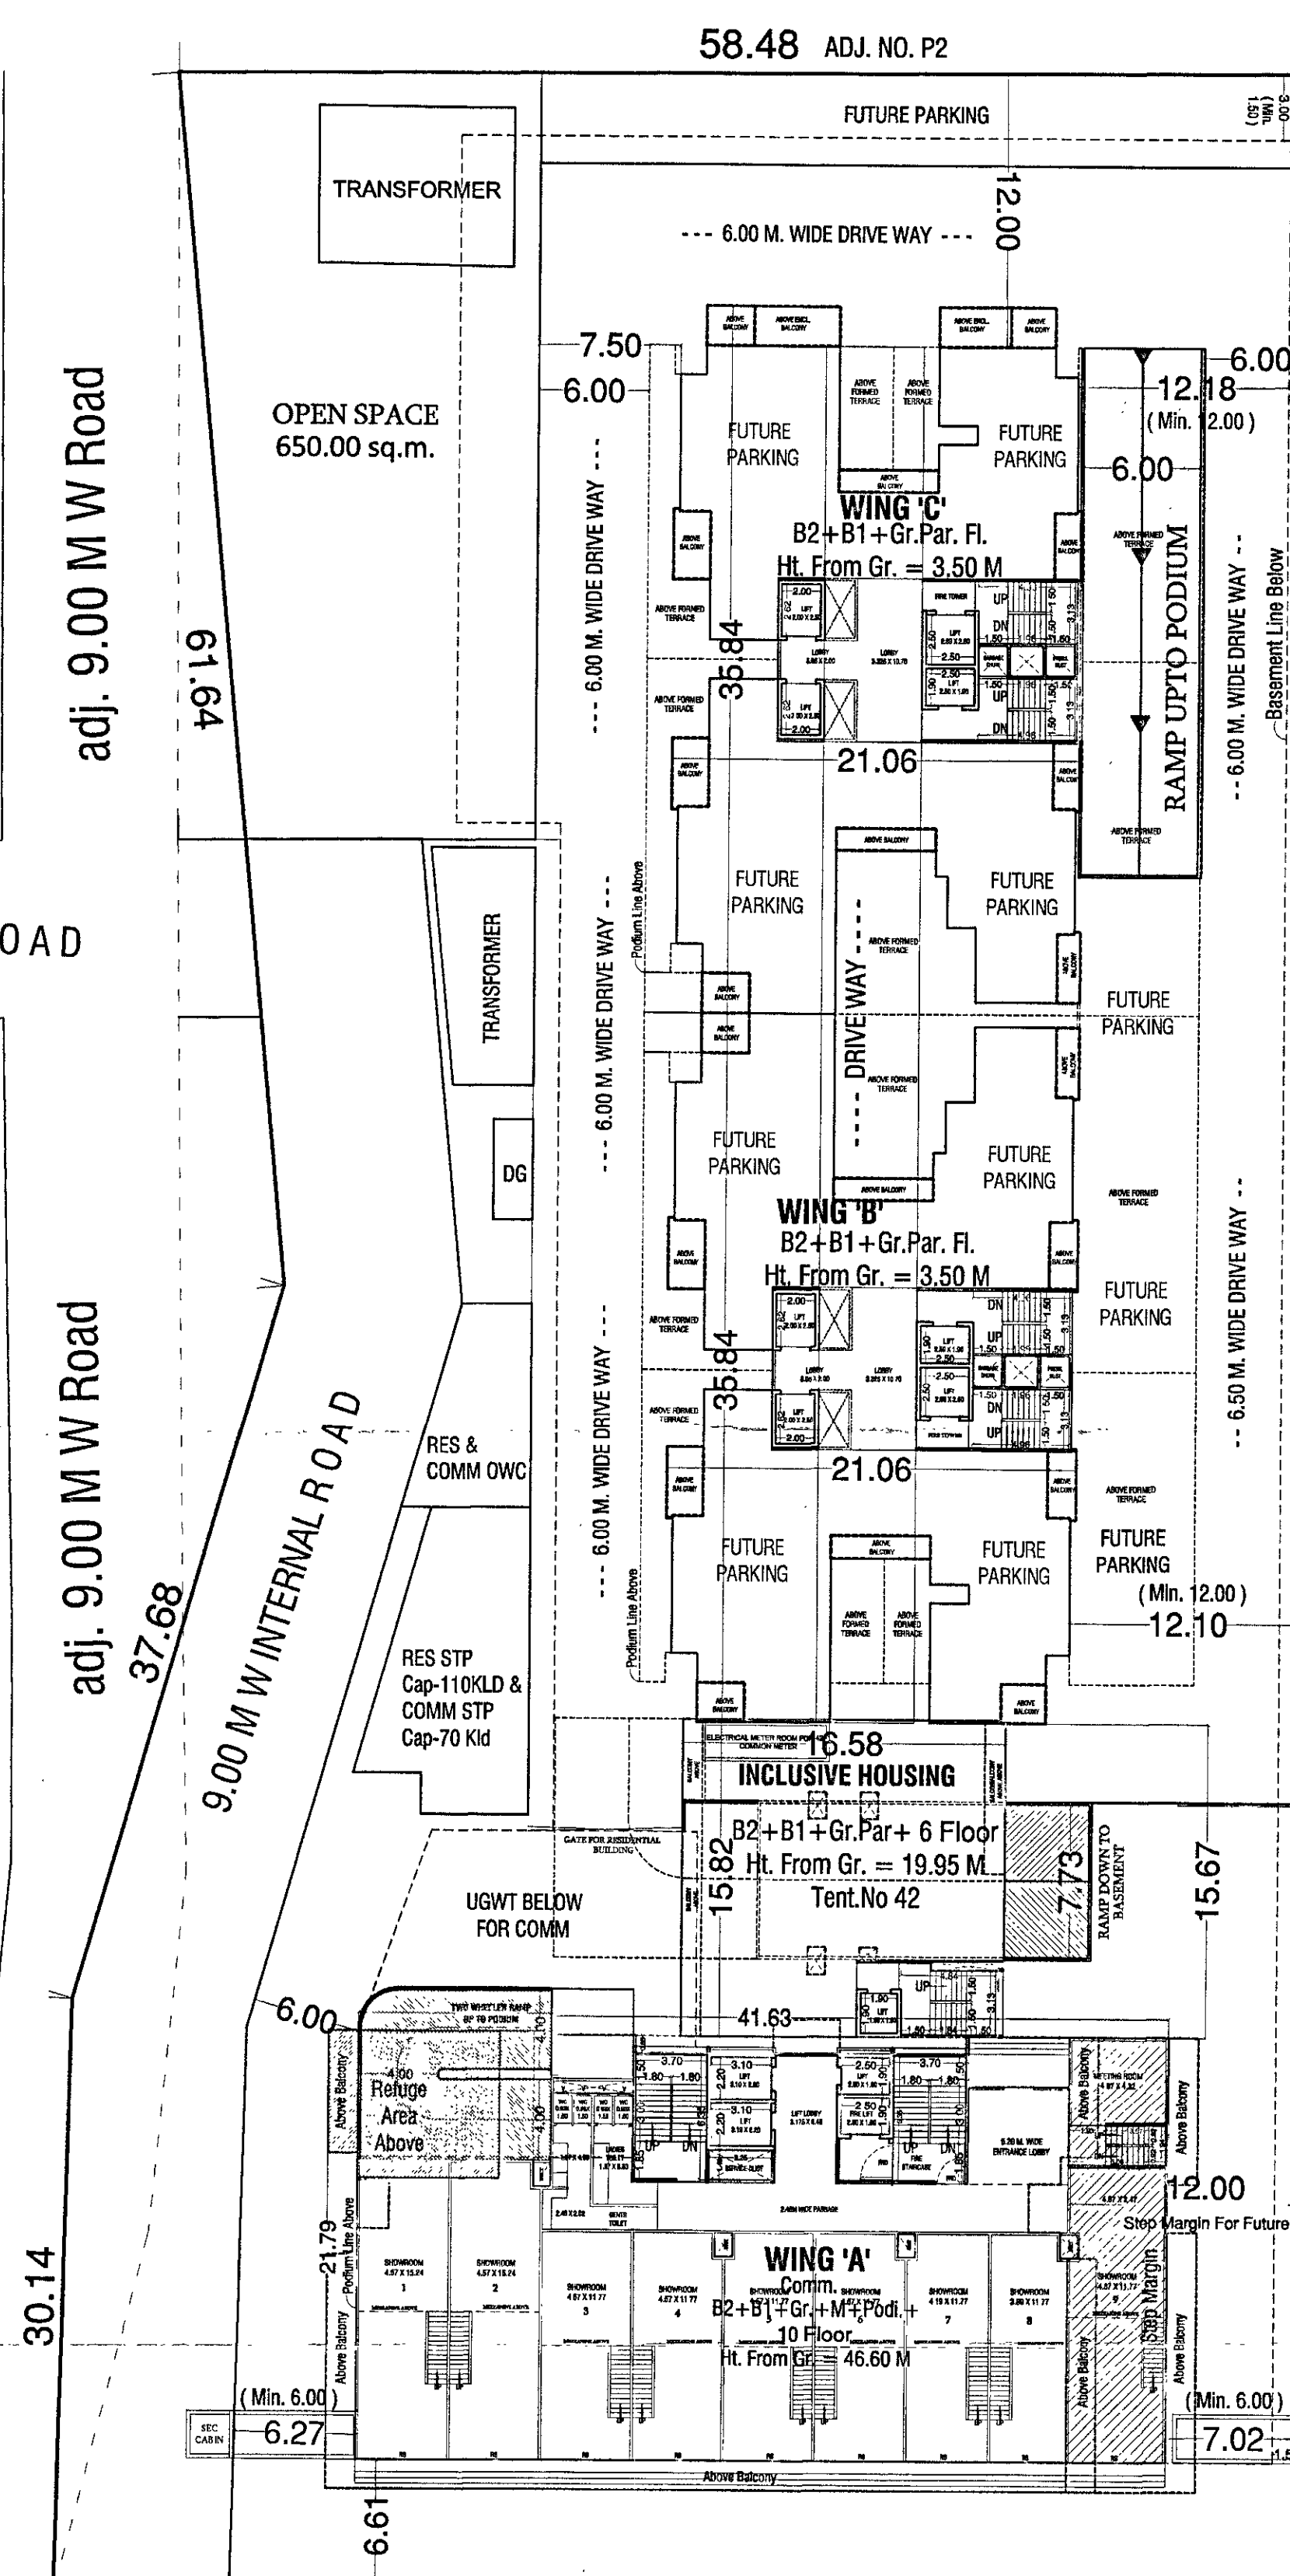

4.09

(WING-A) GROUND FLOOR &
(WING B+C)+Inclusive Housing
GROUND vl. PARKING PLAN

Scale 1:300
Basement Area 4875.00 sq.m. As Per P-line
Total Car = 70 Nos.