


P-LINE AREA STATEMENT (IN SQ.M.)				
FLOOR	COMMERCIAL	RESIDENTIAL	TOTAL COMM+RESI	YENEMENT/SHOP
GROUND	702.80	232.63	935.43	10
MEZZANINE	341.04	0.00	341.04	SHOP WITH MEZZ
FIRST	0.00	844.13	844.13	8
SECOND	0.00	838.64	838.64	8
THIRD	0.00	838.64	838.64	8
FOURTH	0.00	838.64	838.64	8
FIFTH	0.00	838.64	838.64	8
SIXTH	0.00	838.64	838.64	8
SEVENTH	0.00	838.64	838.64	8
EIGHTH (REFUGE)	57.94	828.98	886.92	8
NINTH	0.00	838.64	838.64	8
TENTH	0.00	838.64	838.64	8
ELEVENTH	0.00	838.64	838.64	8
TWELFTH	0.00	838.64	838.64	8
THIRTEENTH (REFUGE)	57.94	828.98	886.92	8
FOURTEENTH	0.00	838.64	838.64	8
FIFTEENTH	0.00	838.64	838.64	8
SIXTEENTH	0.00	838.64	838.64	8
SEVENTEENTH	0.00	838.64	838.64	8
EIGHTEENTH (REFUGE)	57.94	828.98	886.92	8
NINETEENTH	0.00	838.64	838.64	8
TWENTIETH	0.00	838.64	838.64	8
TWENTY FIRST	0.00	838.64	838.64	8
TWENTY SECOND	0.00	838.64	838.64	8
TOTAL	1217.86	18659.22	19876.88	176

PARKING STATEMENT			
CATEGORY OF TENE	TENEMENT / UNIT	CARS	SCOOTERS
RESIDENTIAL @ 1.2 For Every 2 Tenements having Carpet Area Between 40 to 80 sq.m.	135	66	135
RESIDENTIAL @ 1.1 For Every Tenement having Carpet Area 80 to 150 sq.m.	41	41	41
COMMERCIAL (Shop & Shopping mall) @ 2.6 For Every 100 sq.m. Carpet Area (910.36 X 0.01=9.10) SAY 9	9	18	54
TOTAL REQUIRED PARKING		132	239

OCCUPANT LOAD FOR COMMERCIAL			
AREA	RATIO	NO OF PERSONS	
A) Shops, Stores, Market on GROUND Floor	702.80	+	3 = 234
B) Shops, Stores, Market on Upper Floor	341.04	+	6 = 57
TOTAL	1043.84		= 291
TOTAL NO OF GENTS	291	+	1/2 = 146
TOTAL NO OF LADIES	291	+	1/2 = 146
SANITARY REQUIREMENT FOR COMMERCIAL			
FOR GENTS ABOVE 100 Person (1WC, 1Urinal, 1WHB For every 25 persons)			
NO OF PERSONS	REQ. PRO.	WC	URINAL
146	6	3	6
FOR LADIES ABOVE 100 Person (1WC, 1WHB For every 16 persons)			
NO OF PERSONS	REQ. PRO.	WC	W.H.B.
146	9	3	9
PROPOSED ATTACHED TOILET PER SHOP			
TOTAL = 10			

WATER CALCULATION										
	A	B	C	D	E	F	G	H	I	J
Proposed Tenements/ Area				Required Under Head Water Tank (In litres)			Provided Under Head Water Tank (In litres)			
No Of Persons / Tenements				Domestic (A+B+C)	Firefighting	Total (D+E)	Domestic (D+I)	Firefighting	Total (H+I)	
RESI	176	5	135	118800			181895			
COMM	0	291	45	13095	50000	181895	197843	200000	397843	397843
TOTAL	0	0	0	131895						

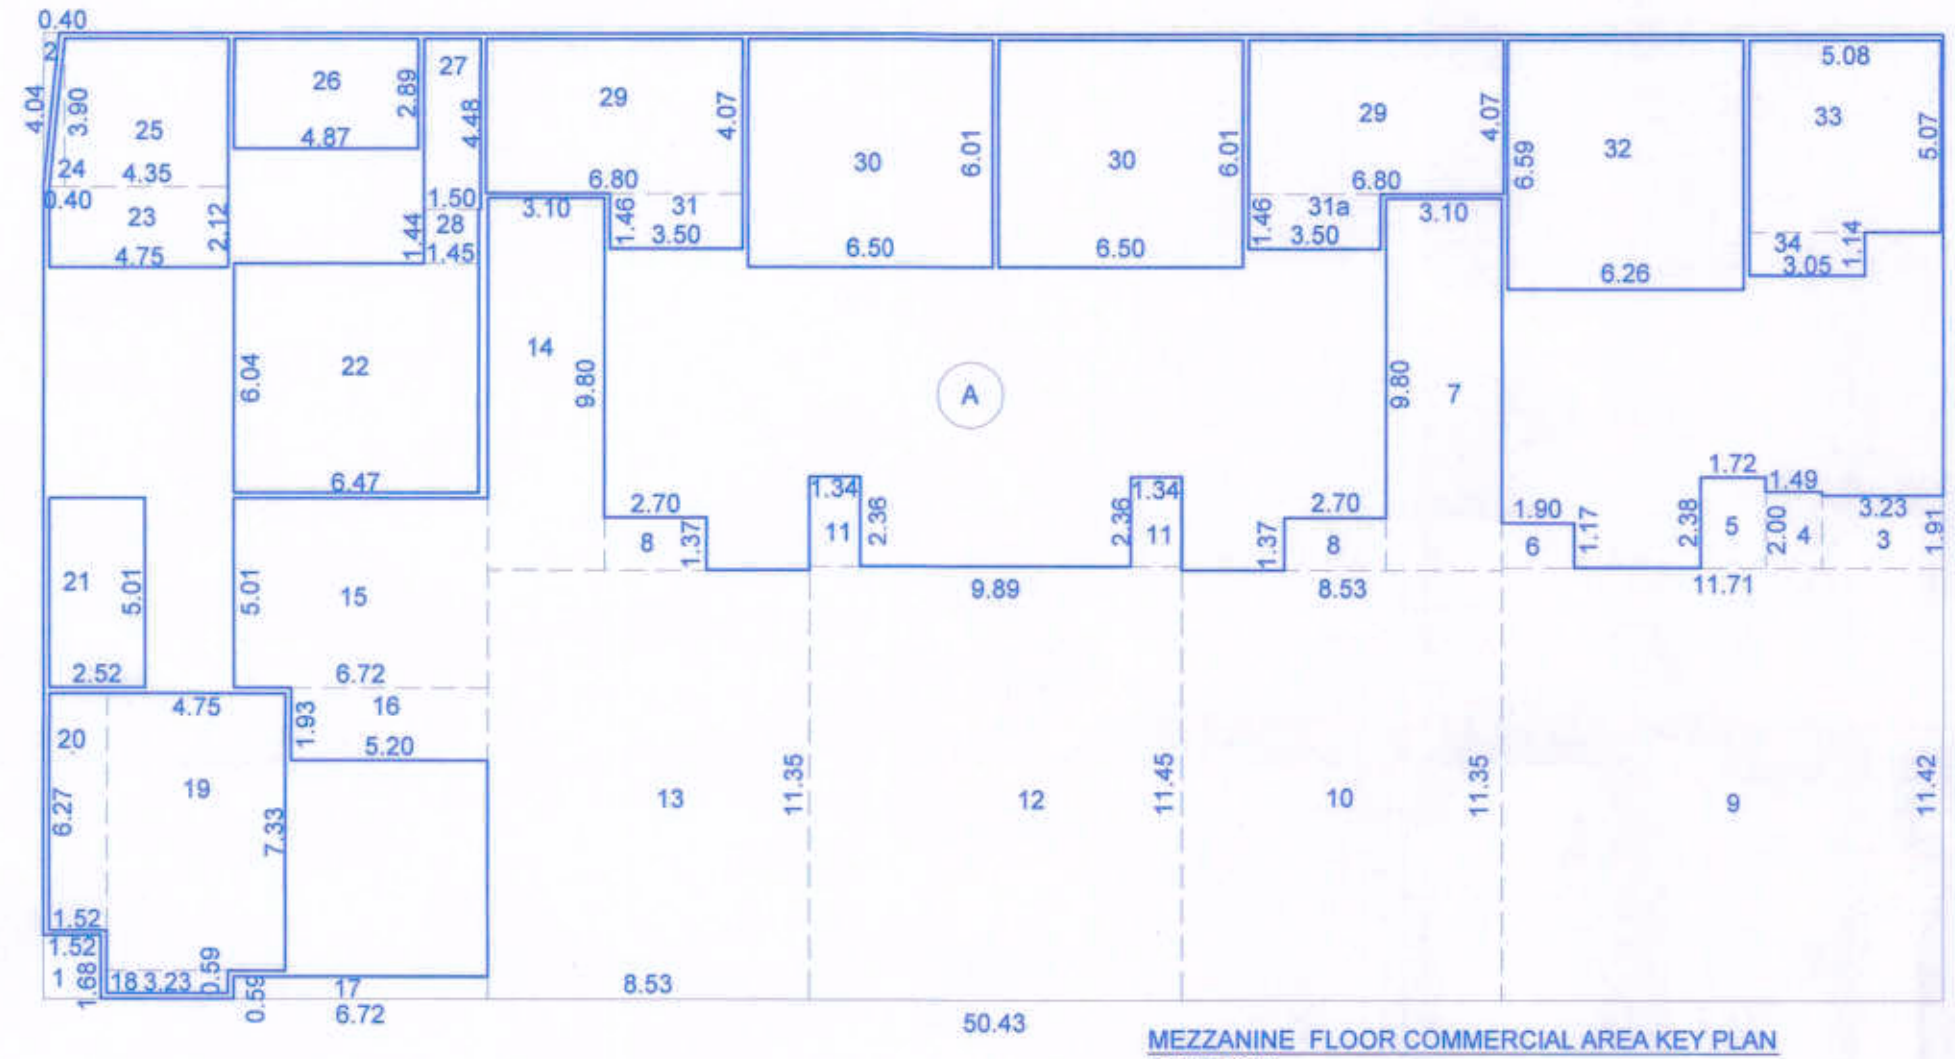

MEZZANINE FLOOR COMMERCIAL P-LINE AREA CALCULATION					
ADDITIONS					
TOTAL	A	50.43	X	1	50.43
STANDARD DEDUCTIONS					
1	1.52	X	1.68	X	1 = 2.55
2	0.40	X	4.04	X	0.5 = 0.87
3	3.23	X	1.91	X	1 = 6.17
4	1.49	X	2.00	X	1 = 2.96
5	1.72	X	2.38	X	1 = 4.09
6	1.90	X	1.17	X	1 = 2.22
7	3.10	X	9.80	X	1 = 30.38
8	2.70	X	17.37	X	2 = 74.00
9	11.71	X	11.42	X	1 = 133.73
10	8.53	X	11.35	X	1 = 96.82
11	1.34	X	2.36	X	2 = 6.32
12	9.89	X	11.45	X	1 = 113.24
13	8.53	X	11.35	X	1 = 96.82
14	3.10	X	9.80	X	1 = 30.38
15	6.72	X	1.93	X	1 = 33.67
16	5.20	X	1.83	X	1 = 10.04
17	8.72	X	0.59	X	1 = 3.96
18	3.23	X	0.59	X	1 = 1.91
19	4.76	X	7.33	X	1 = 34.82
20	1.52	X	6.27	X	1 = 9.53
21	2.52	X	5.01	X	1 = 12.63
22	6.47	X	6.04	X	1 = 39.08
23	4.75	X	2.12	X	1 = 10.07
24	4.26	X	1.83	X	0.5 = 4.15
25	4.35	X	3.90	X	1 = 16.57
26	4.87	X	2.89	X	1 = 14.07
27	1.50	X	4.48	X	1 = 6.72
28	1.45	X	1.44	X	1 = 2.09
29	8.80	X	4.07	X	2 = 55.35
30	6.50	X	6.01	X	2 = 78.13
31	3.50	X	1.46	X	2 = 10.22
32	6.26	X	5.07	X	1 = 41.25
33	5.08	X	5.07	X	1 = 25.79
34	3.05	X	1.14	X	1 = 3.48
TOTAL					
P-LINE AREA					
=	1285.46	-	944.42	=	341.04