
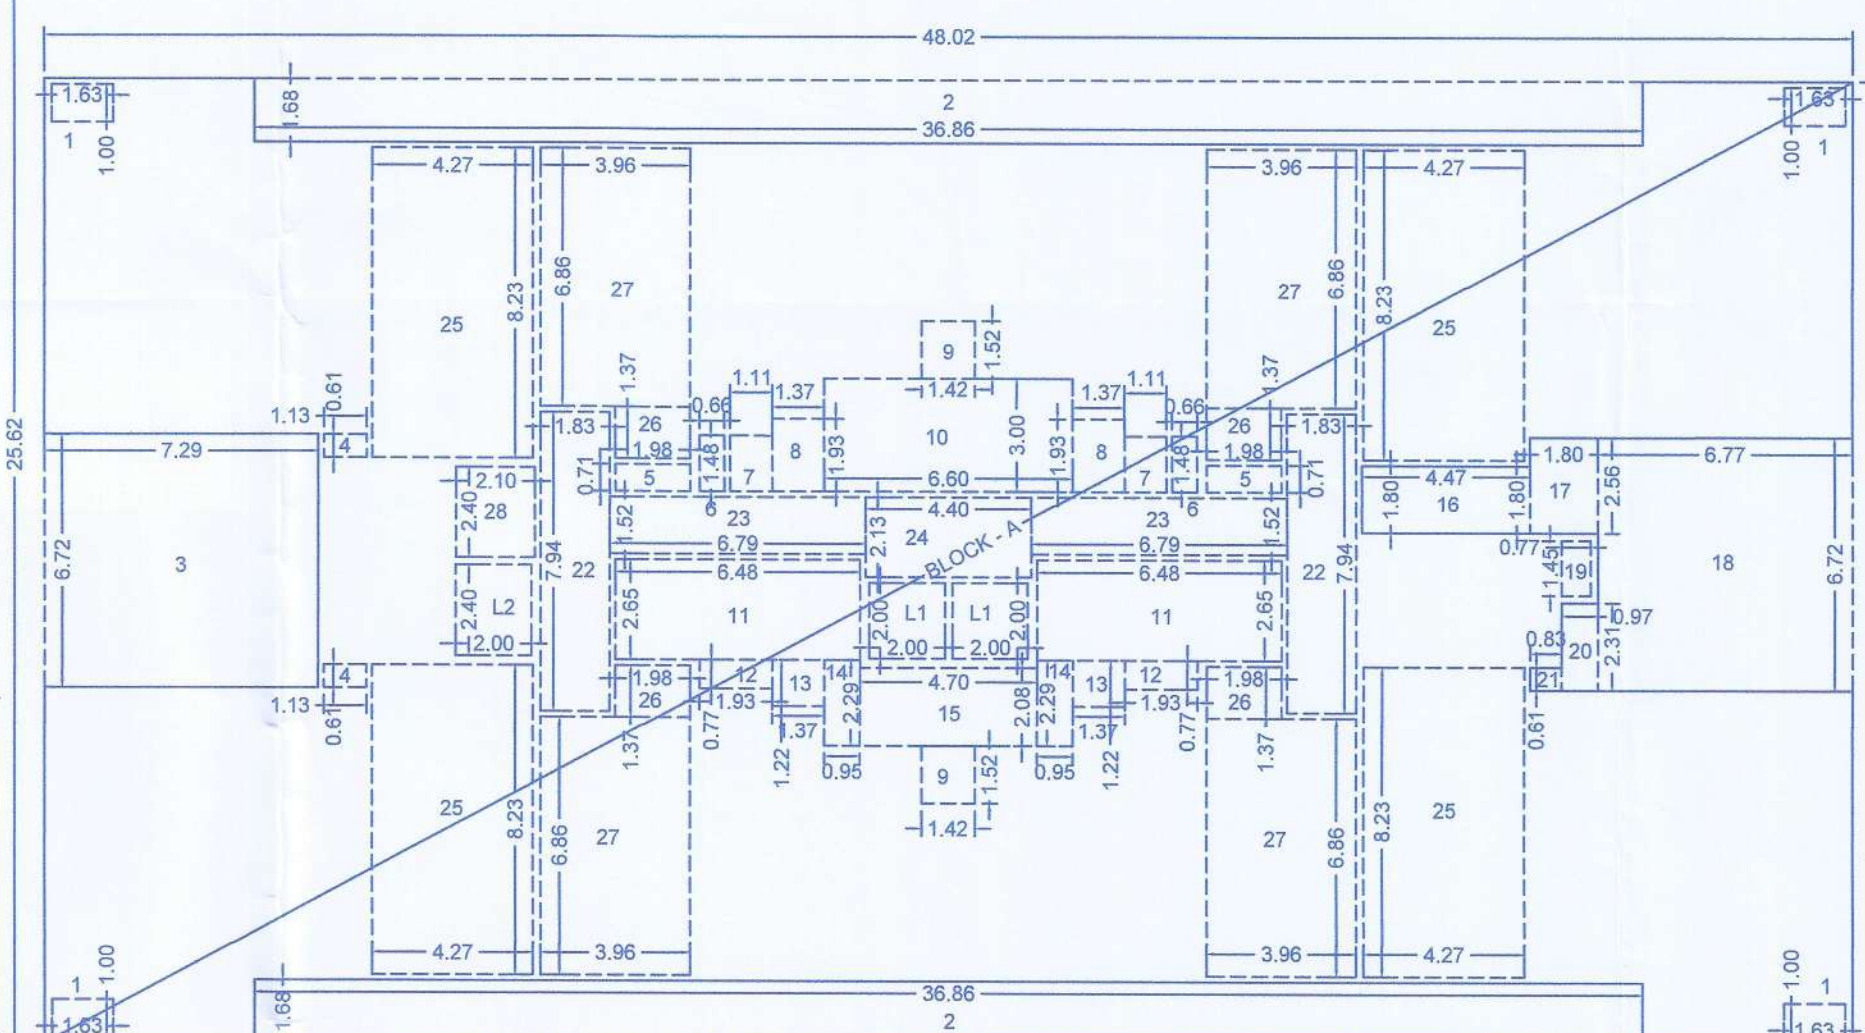
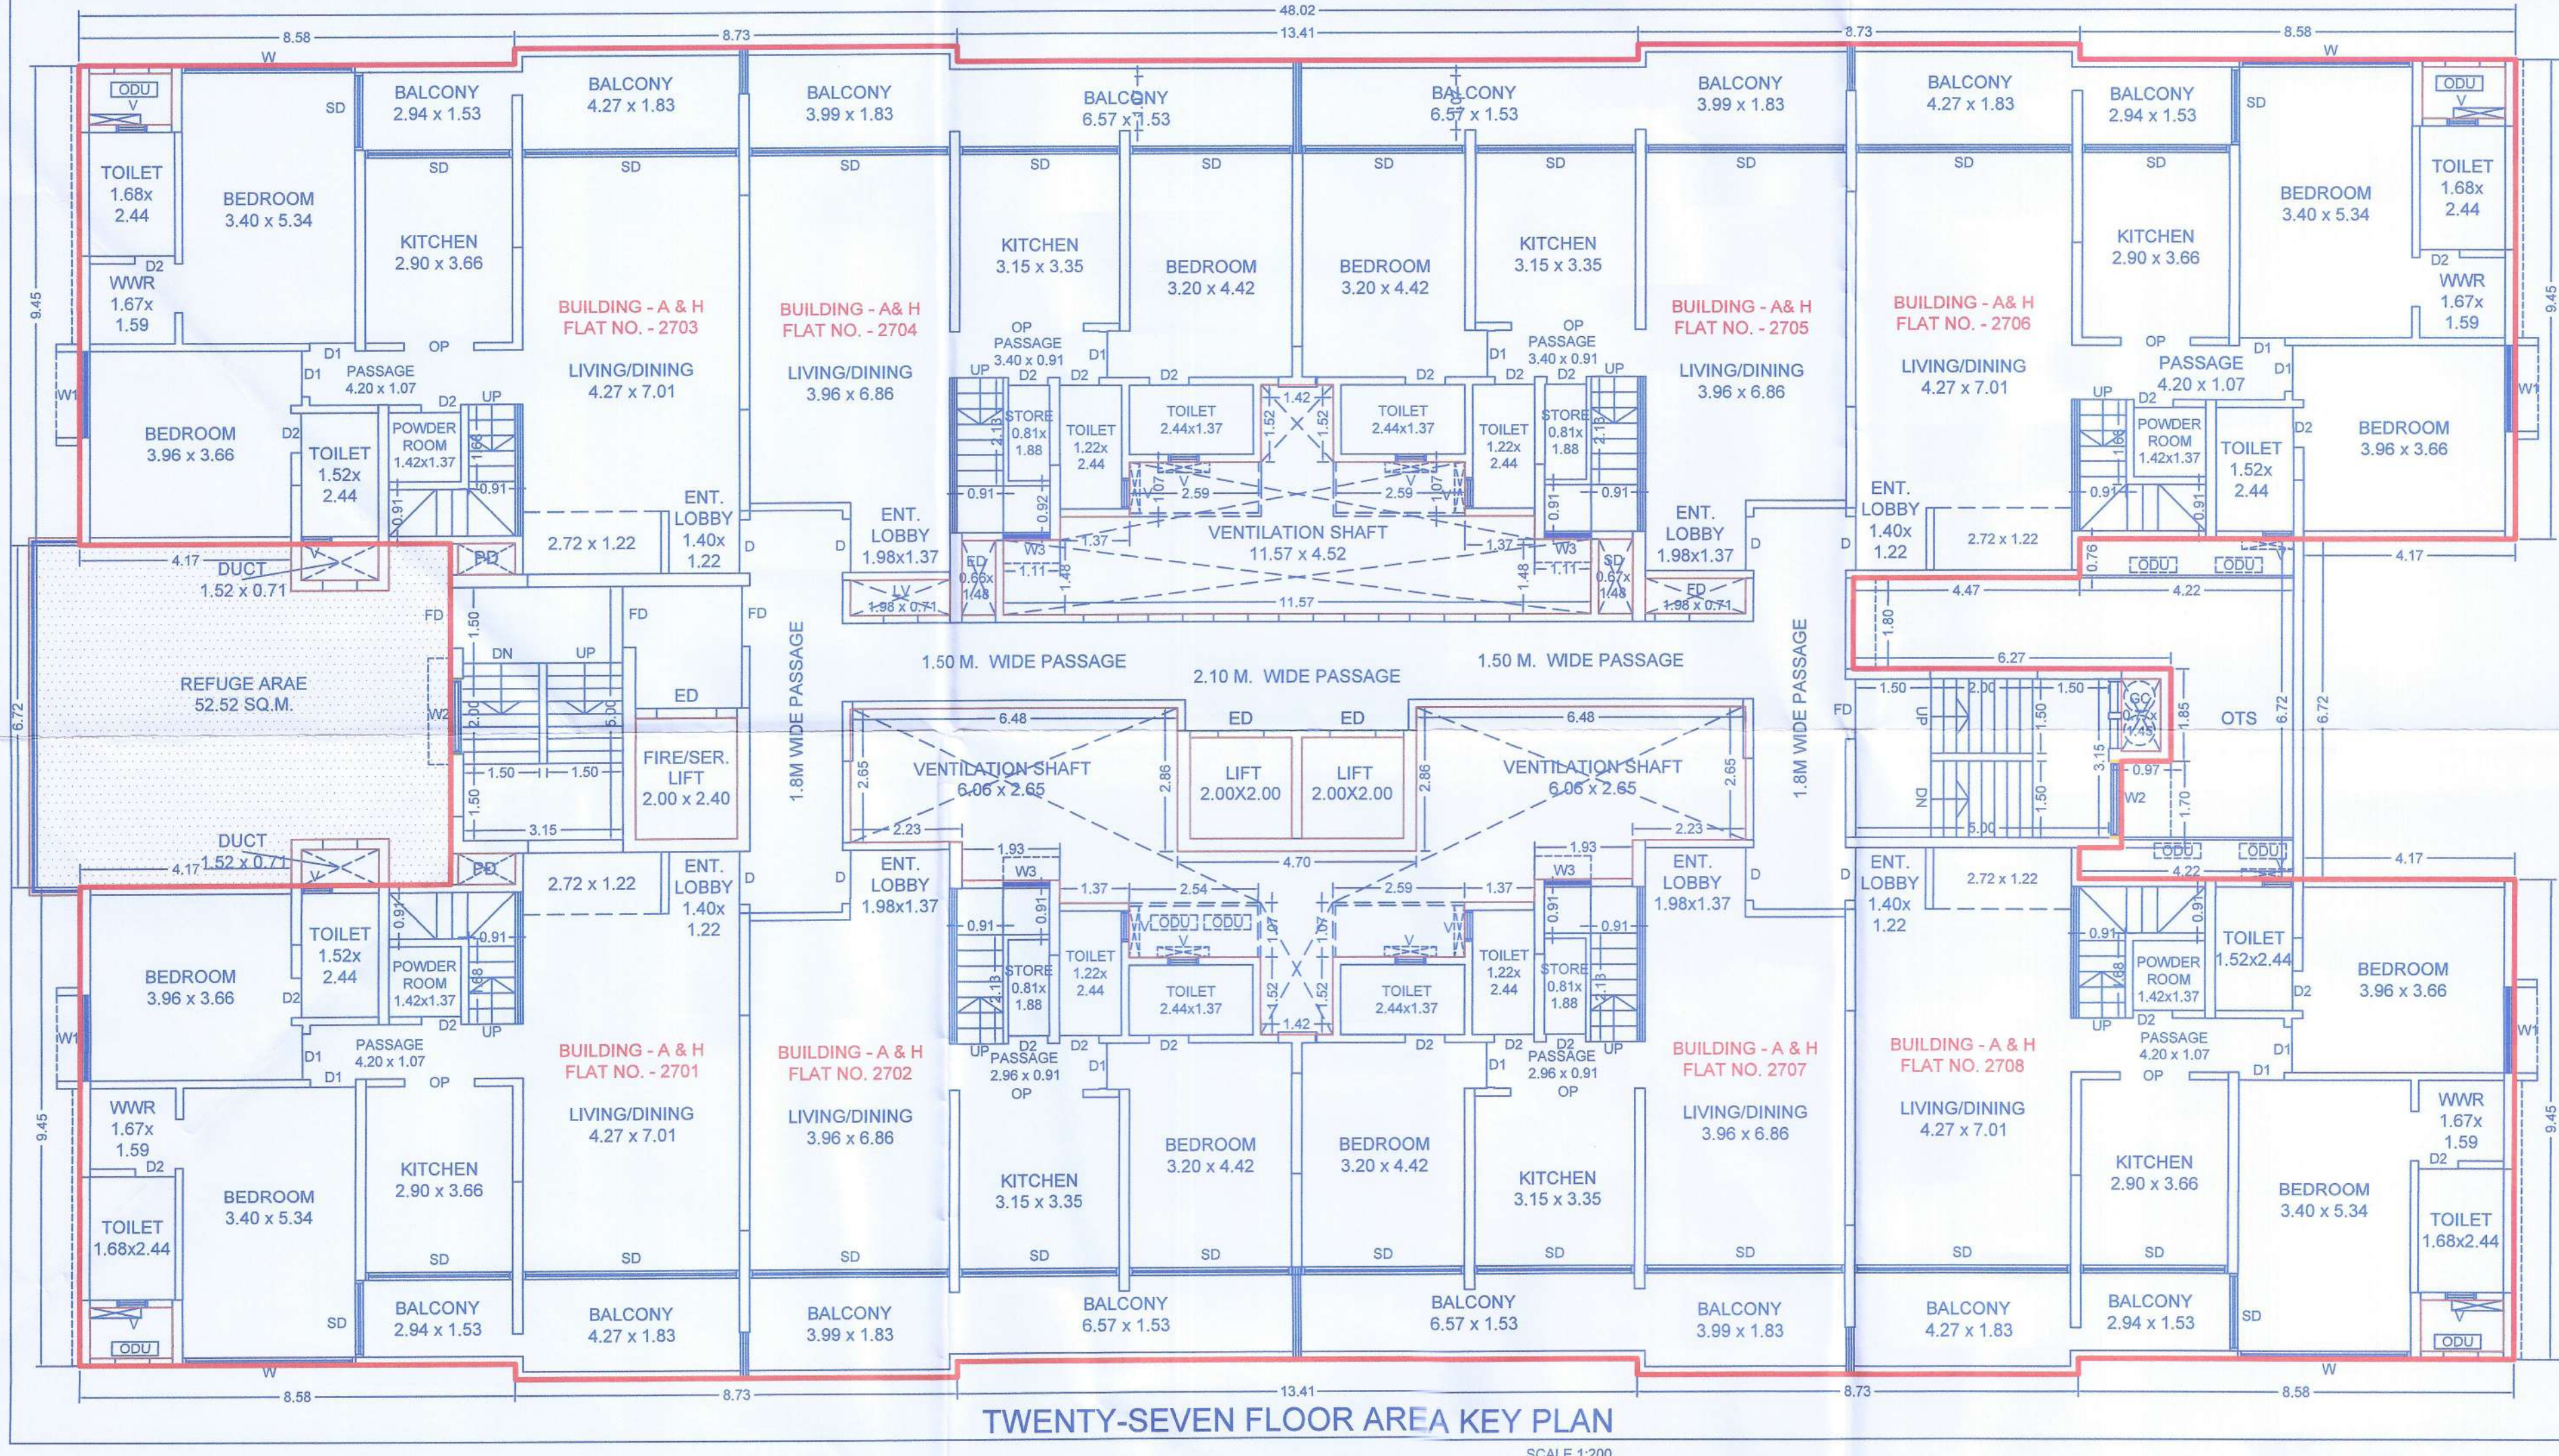


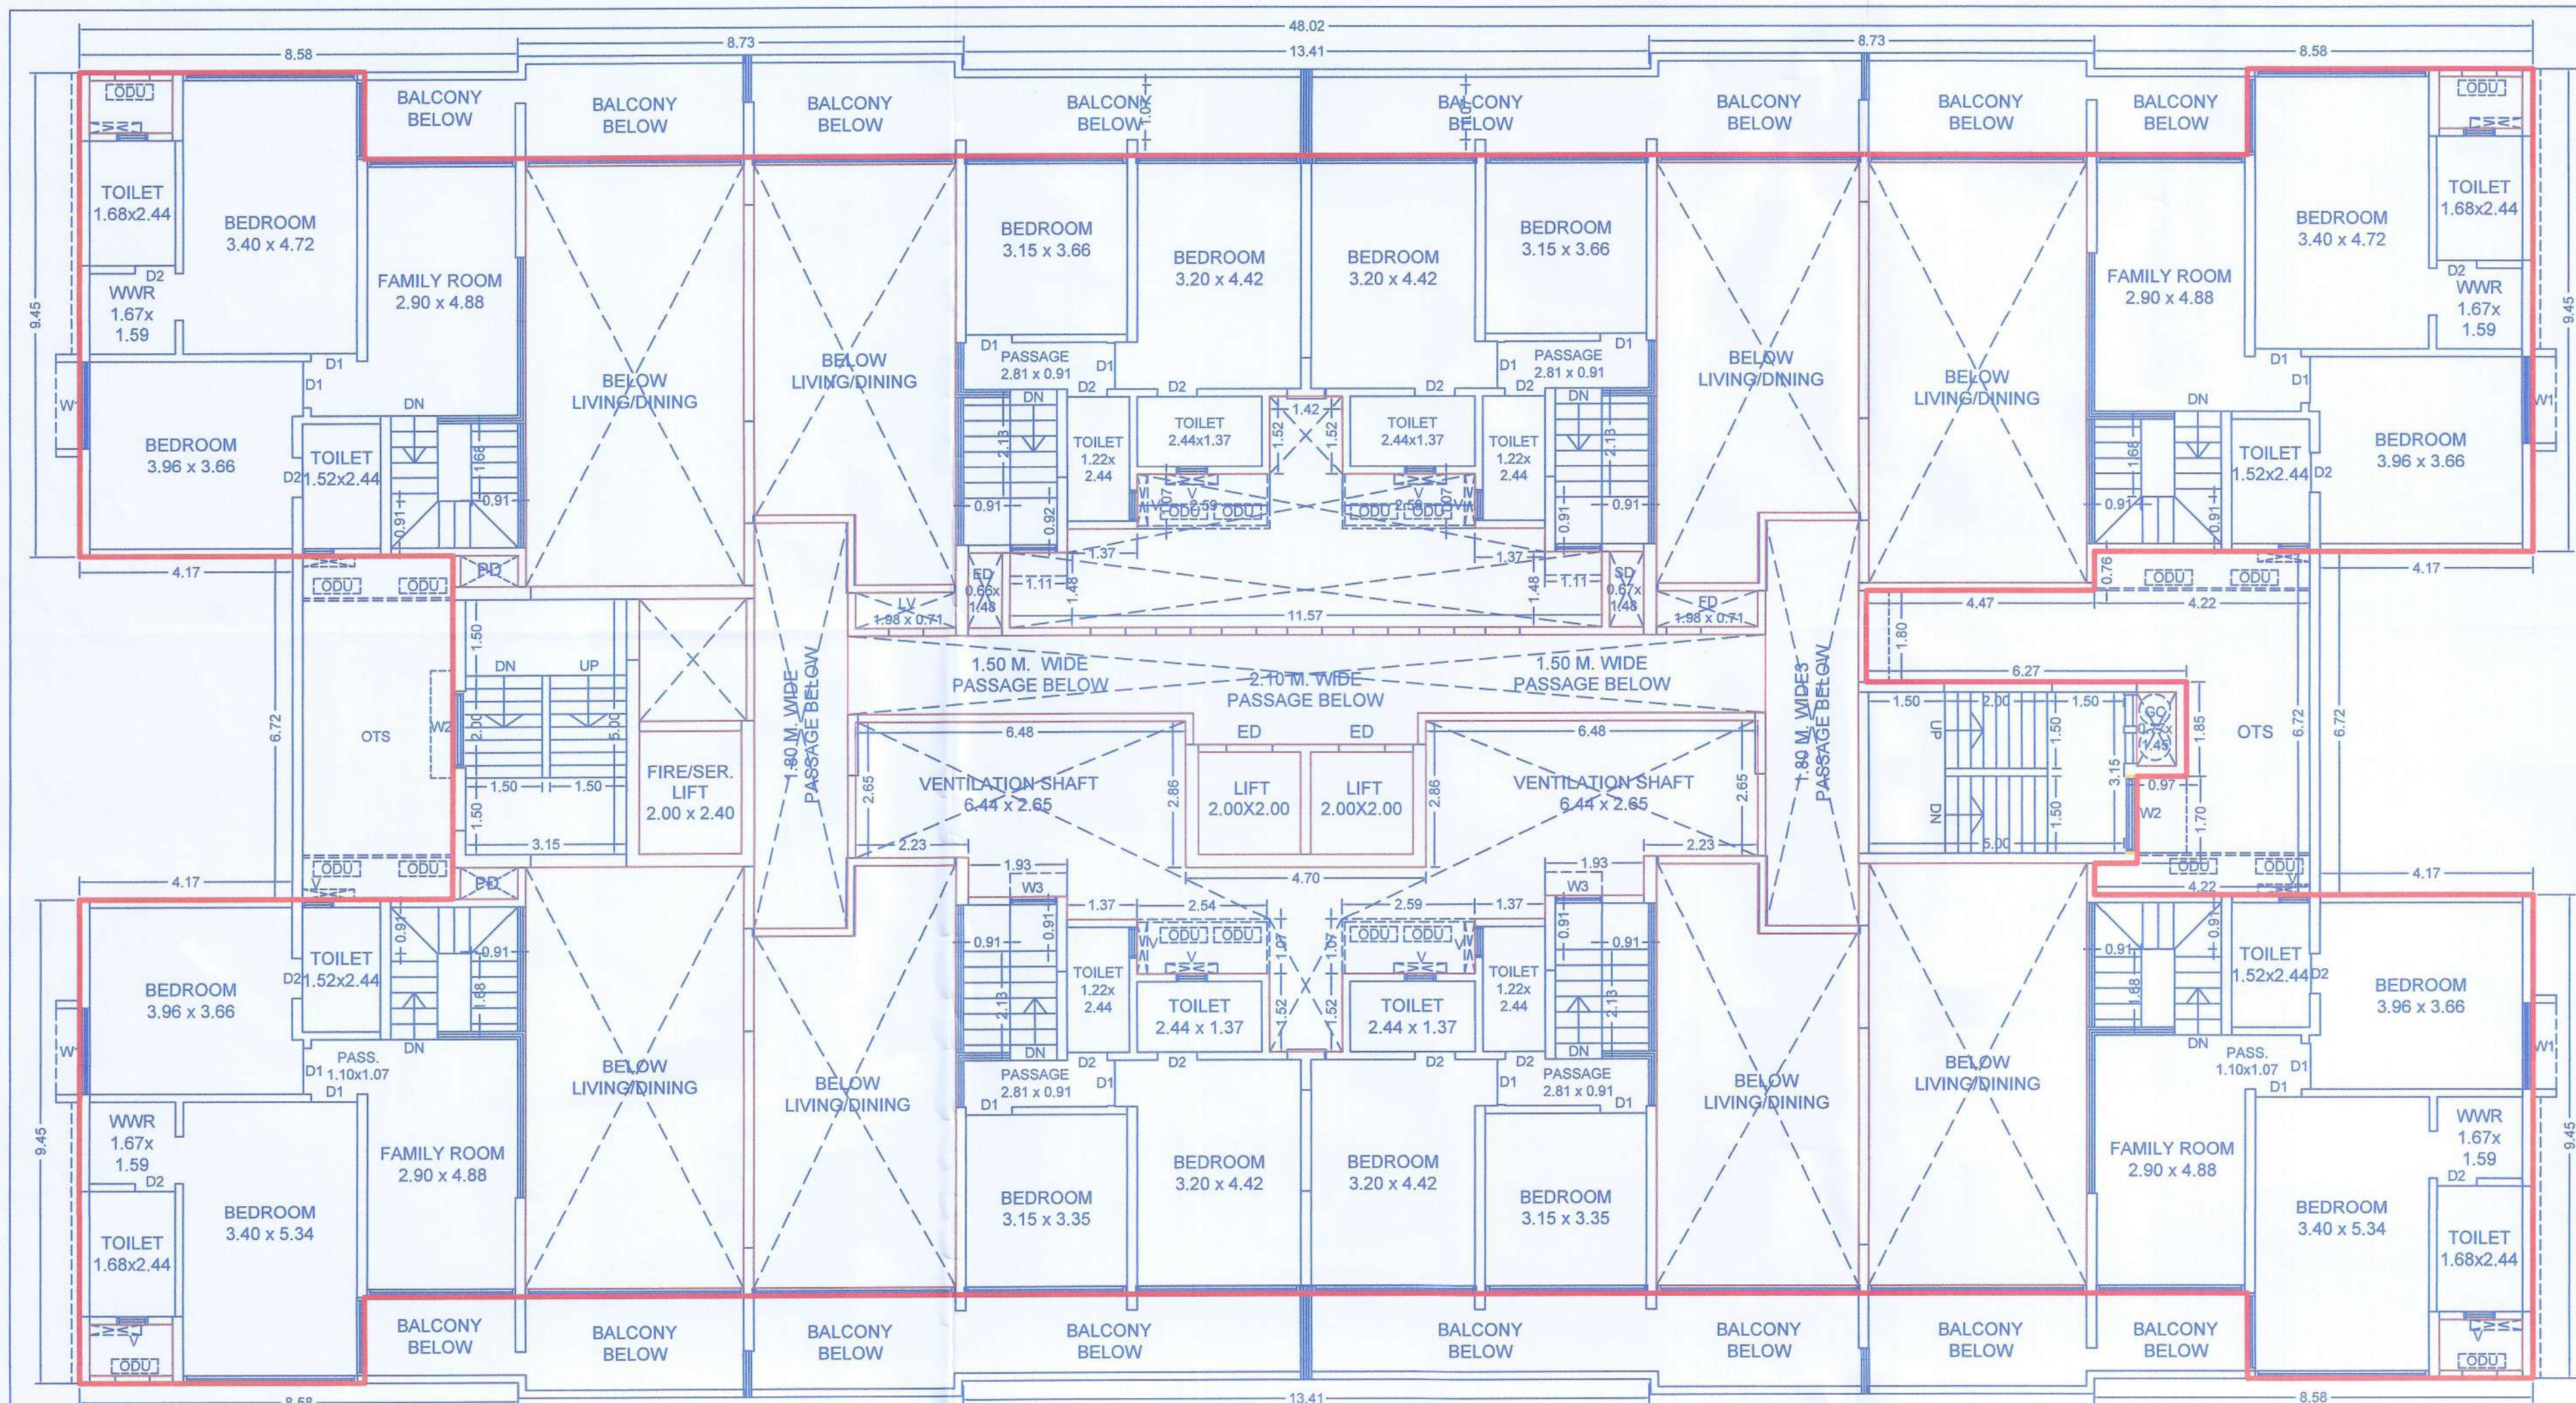

REQUIRE REFUGE AREA EACH REFUGE FLOOR
24 TEN. X 5 PERSONS X 0.30 = 36.00 Sq.m.
REQUIRED REFUGE AREA = 36.00 Sq.m.
PROPOSED REFUGE AREA = 52.52 Sq.m.

BUILT-UP AREA CALCULATION OF TWENTY-SEVEN FLOOR

ADDITION
A = 48.02 X 26.23 X 1 = 1259.96 Sq.m.

DEDUCTION

1 = 1.63 X 1.00 X 4 =	6.52 Sq.m.
2 = 8.58 X 0.30 X 2 =	10.30 Sq.m.
3 = 13.41 X 0.30 X 2 =	8.05 Sq.m.
4 = 7.29 X 6.72 X 1 =	48.99 Sq.m.
5 = 1.13 X 0.61 X 2 =	1.36 Sq.m.
6 = 1.98 X 0.71 X 2 =	2.81 Sq.m.
7 = 0.66 X 1.48 X 2 =	1.95 Sq.m.
8 = 1.11 X 1.48 X 2 =	3.29 Sq.m.
9 = 1.37 X 1.93 X 2 =	5.29 Sq.m.
10 = 1.42 X 1.52 X 2 =	4.32 Sq.m.
11 = 6.60 X 3.00 X 1 =	19.80 Sq.m.
12 = 6.48 X 2.65 X 2 =	34.34 Sq.m.
13 = 1.93 X 0.77 X 2 =	2.97 Sq.m.
14 = 1.37 X 1.22 X 2 =	3.34 Sq.m.
15 = 0.95 X 2.29 X 2 =	4.35 Sq.m.
16 = 4.70 X 2.08 X 1 =	9.78 Sq.m.
17 = 4.47 X 1.80 X 1 =	8.05 Sq.m.
18 = 1.80 X 2.56 X 1 =	4.61 Sq.m.
19 = 6.77 X 6.72 X 1 =	45.49 Sq.m.
20 = 0.77 X 1.45 X 1 =	1.12 Sq.m.
21 = 0.97 X 2.31 X 1 =	2.24 Sq.m.
22 = 0.83 X 0.61 X 1 =	0.51 Sq.m.
L1 = 2.00 X 2.00 X 2 =	8.00 Sq.m.
L2 = 2.00 X 2.40 X 1 =	4.80 Sq.m.
TOTAL =	242.28 Sq.m.

TOTAL BUILT-UP AREA
1259.96 - 242.28 = 1017.68 Sq.m.


BUILT-UP AREA CALCULATION OF TWENTY-EVEN FLOOR

ADDITION
A = 48.02 X 25.62 X 1 = 1230.27 Sq.m.

DEDUCTION

1 = 1.63 X 1.00 X 4 =	6.52 Sq.m.
2 = 3.40 X 0.61 X 4 =	8.30 Sq.m.
3 = 7.29 X 6.72 X 2 =	48.99 Sq.m.
4 = 1.13 X 0.61 X 2 =	1.36 Sq.m.
5 = 1.98 X 0.71 X 2 =	2.81 Sq.m.
6 = 0.66 X 1.48 X 2 =	1.95 Sq.m.
7 = 1.11 X 1.48 X 2 =	3.29 Sq.m.
8 = 1.37 X 1.93 X 2 =	5.29 Sq.m.
9 = 1.42 X 1.52 X 2 =	4.32 Sq.m.
10 = 6.60 X 3.00 X 1 =	19.80 Sq.m.
11 = 6.48 X 2.65 X 2 =	34.34 Sq.m.
12 = 1.93 X 0.77 X 2 =	2.97 Sq.m.
13 = 1.37 X 1.22 X 2 =	3.34 Sq.m.
14 = 0.95 X 2.29 X 2 =	4.35 Sq.m.
15 = 4.70 X 2.08 X 1 =	9.78 Sq.m.
16 = 4.47 X 1.80 X 1 =	8.05 Sq.m.
17 = 1.80 X 2.56 X 1 =	4.61 Sq.m.
18 = 6.77 X 6.72 X 1 =	45.49 Sq.m.
19 = 0.77 X 1.45 X 1 =	1.12 Sq.m.
20 = 0.97 X 2.31 X 1 =	2.24 Sq.m.
21 = 0.83 X 0.61 X 1 =	0.51 Sq.m.
22 = 2.10 X 2.40 X 1 =	5.04 Sq.m.
L1 = 2.00 X 2.00 X 2 =	8.00 Sq.m.
L2 = 2.00 X 2.40 X 1 =	4.80 Sq.m.
TOTAL =	671.99 Sq.m.

TOTAL BUILT-UP AREA
1230.27 - 671.99 = 558.29 Sq.m.

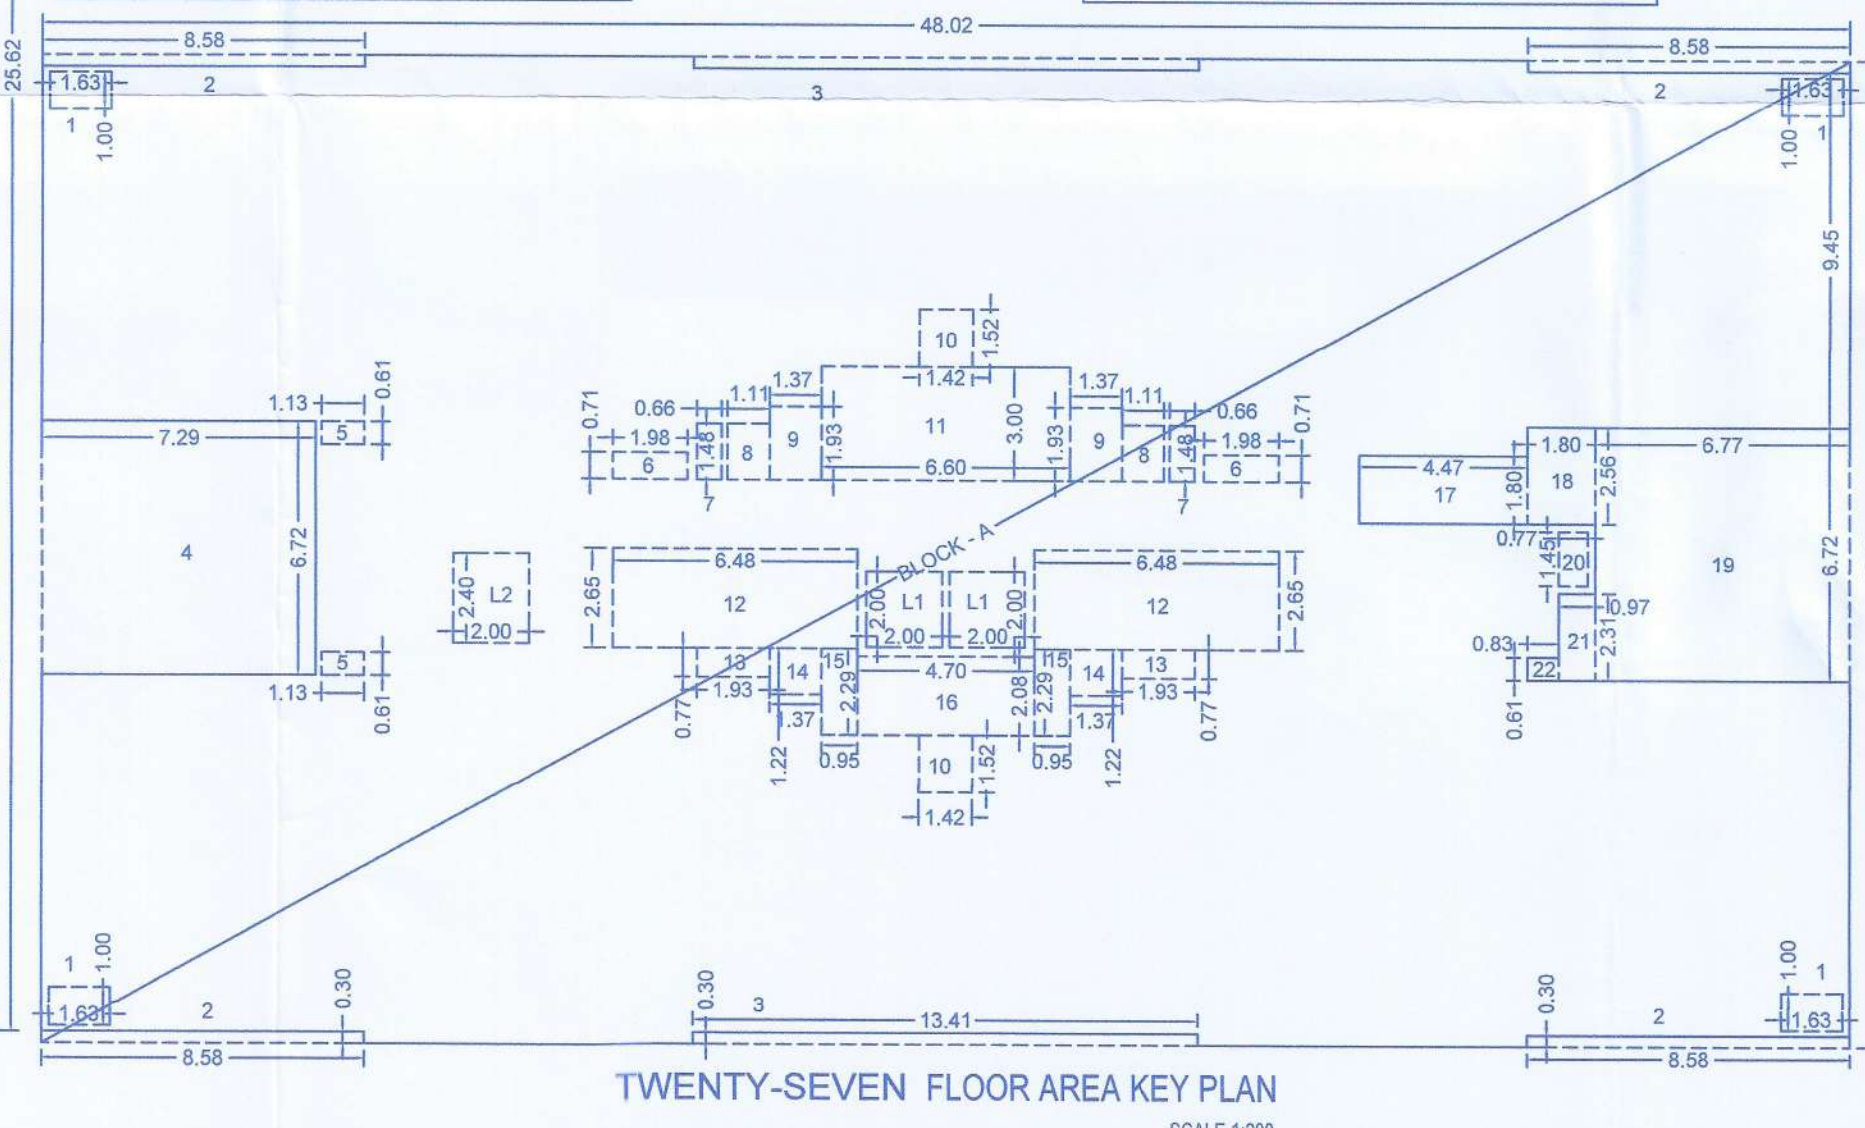

SECTOR - 3
TYPICAL BUILDINGS - A & H
STAMP OF APPROVAL

Sanctioned No. B.P.
Subject to conditions mentioned in the
Office Order No.
aven dated 06/09/2023
Pimpri
Date 06/09/2023

O. C. Signed by
City Engineer

City Engineer
Building Permission Dept.
PCMC, Pimpri, Pune-18.

PROJECT :-
PROPOSED RESIDENTIAL PROJECT
AT S. No. - 138(P) - 139(P), VILLAGE - CHAROLI (Bk.),
TAL. - HAVELI, PCMC, DIST. - PUNE.

OWNER NAME
CHARHOLI INFRA STRUCTURE LLP Through
AUTHORIZED PERSON Mr. RAJESH JAIN

ARCHITECT
Avinash Patil and Associates

Job No. **Scale** **Drawn by** **Checked by**
As Shown

Registration No. of Architect - CA / 87 / 10610