



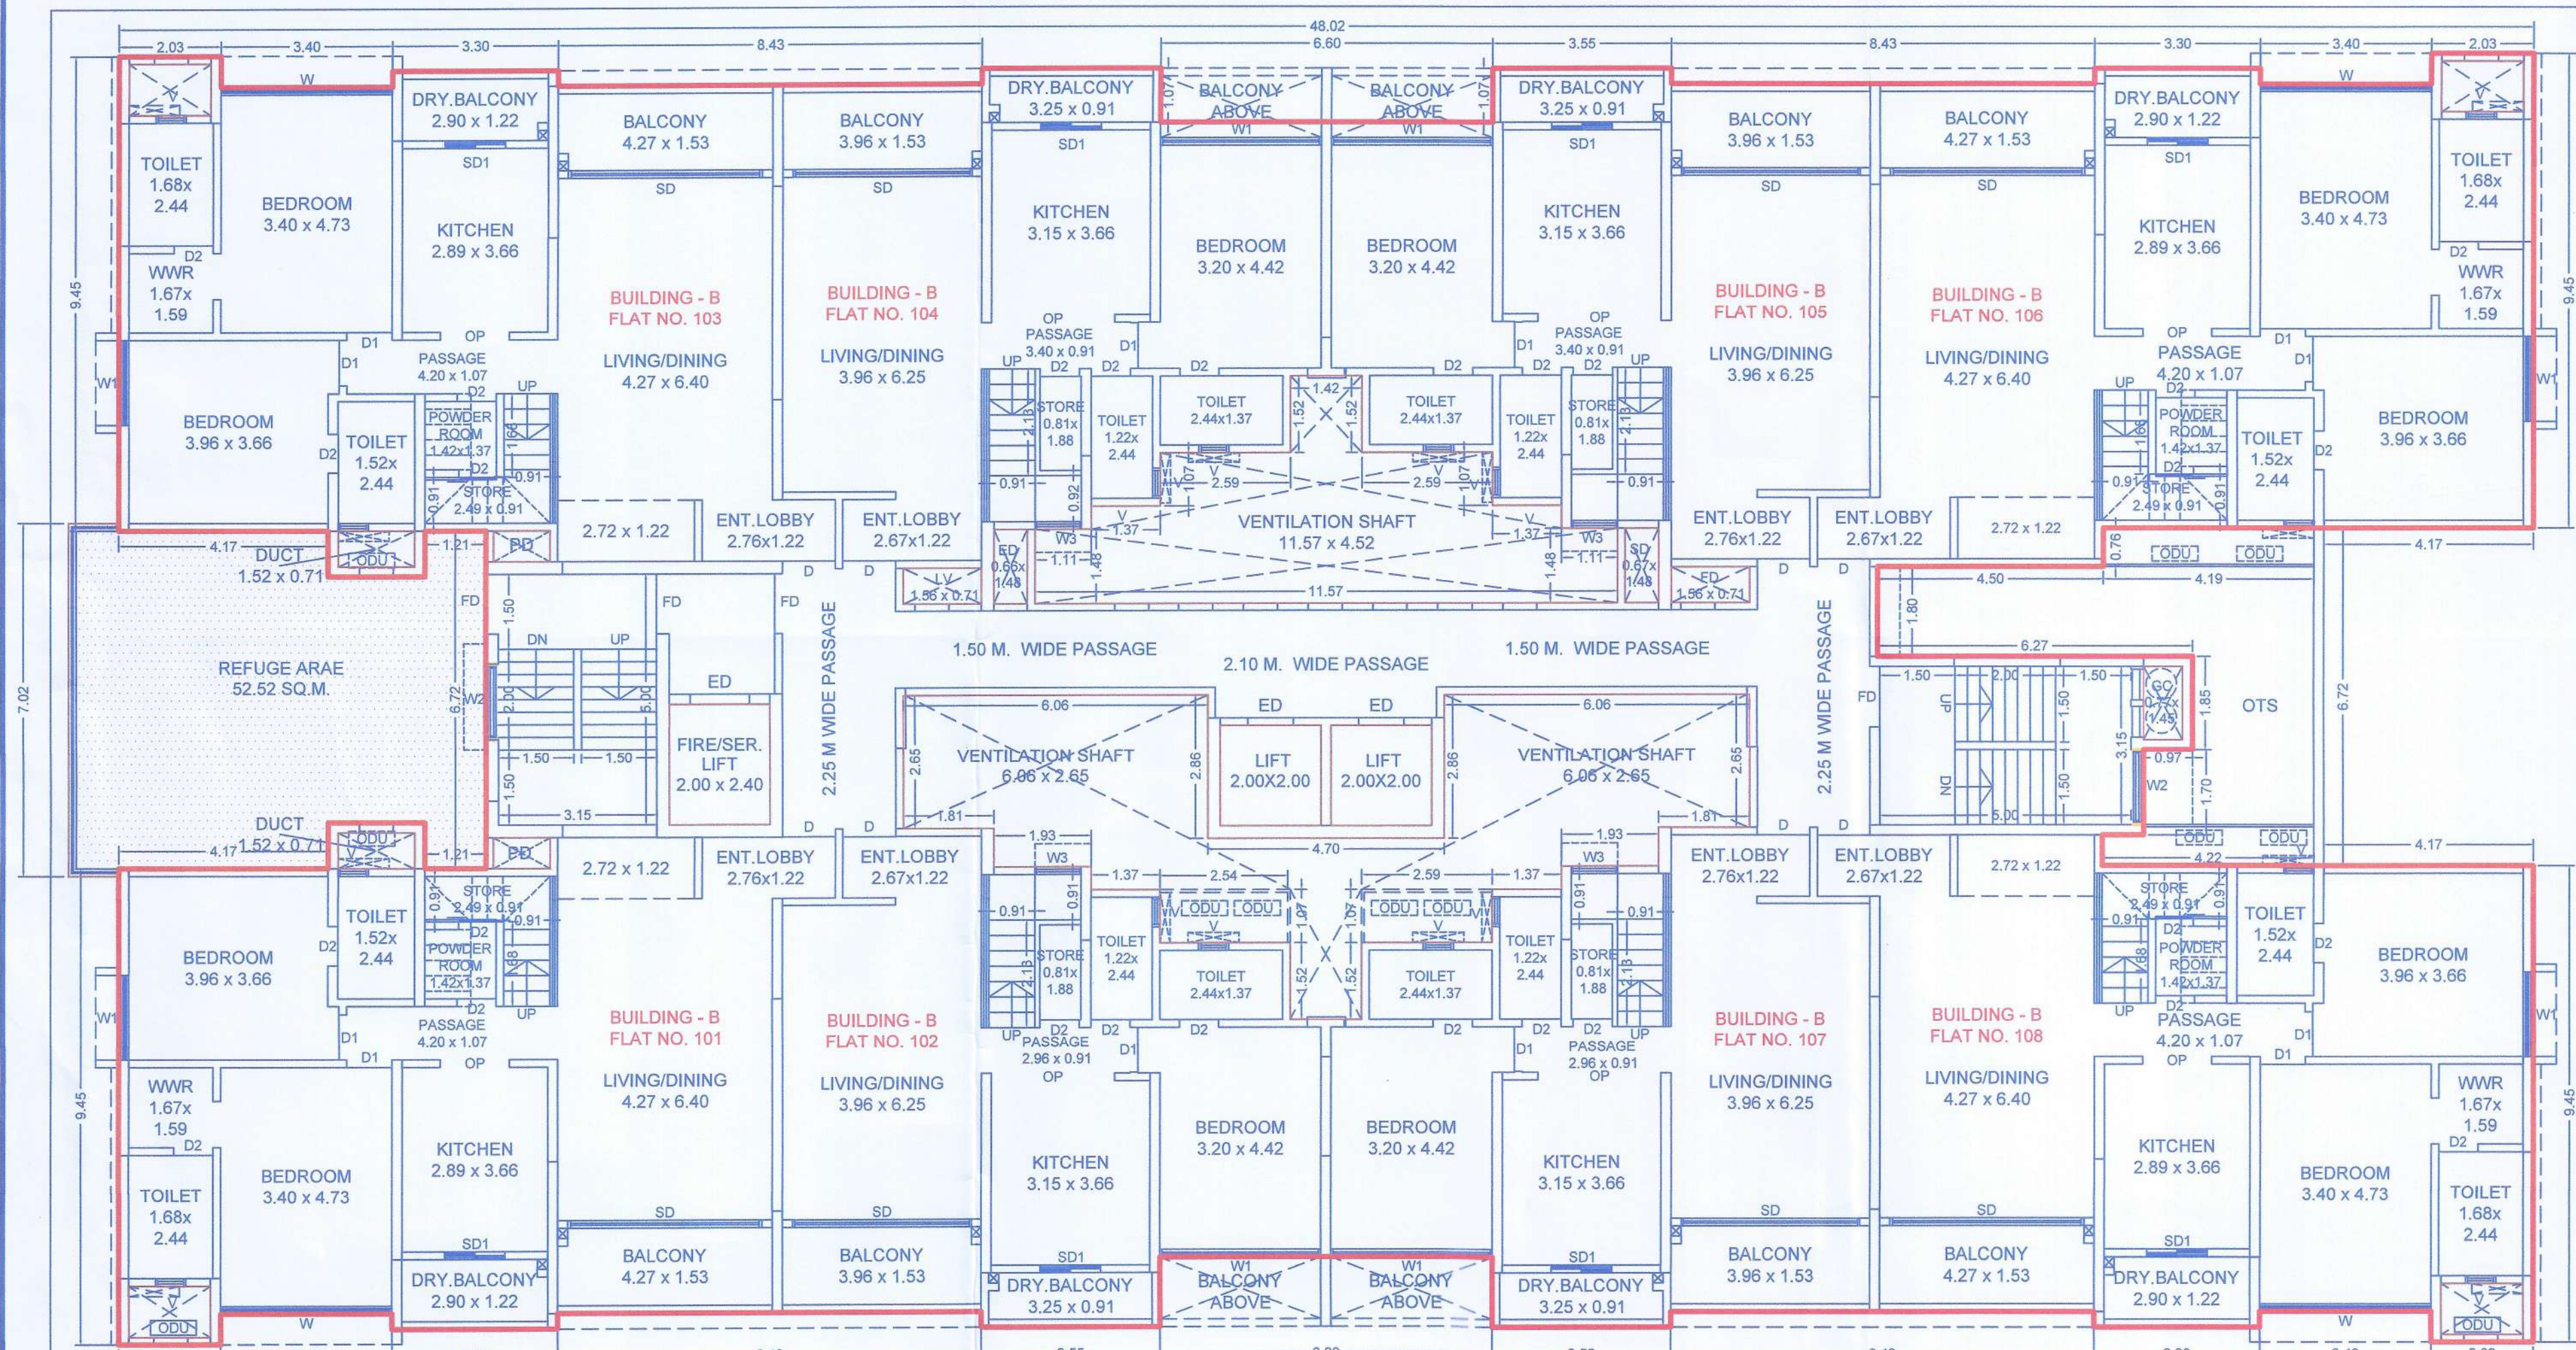


TYPICAL REFUGE (7, 11, 15, 19 & 23) FLOOR AREA KEY PLAN

SCALE 1:200

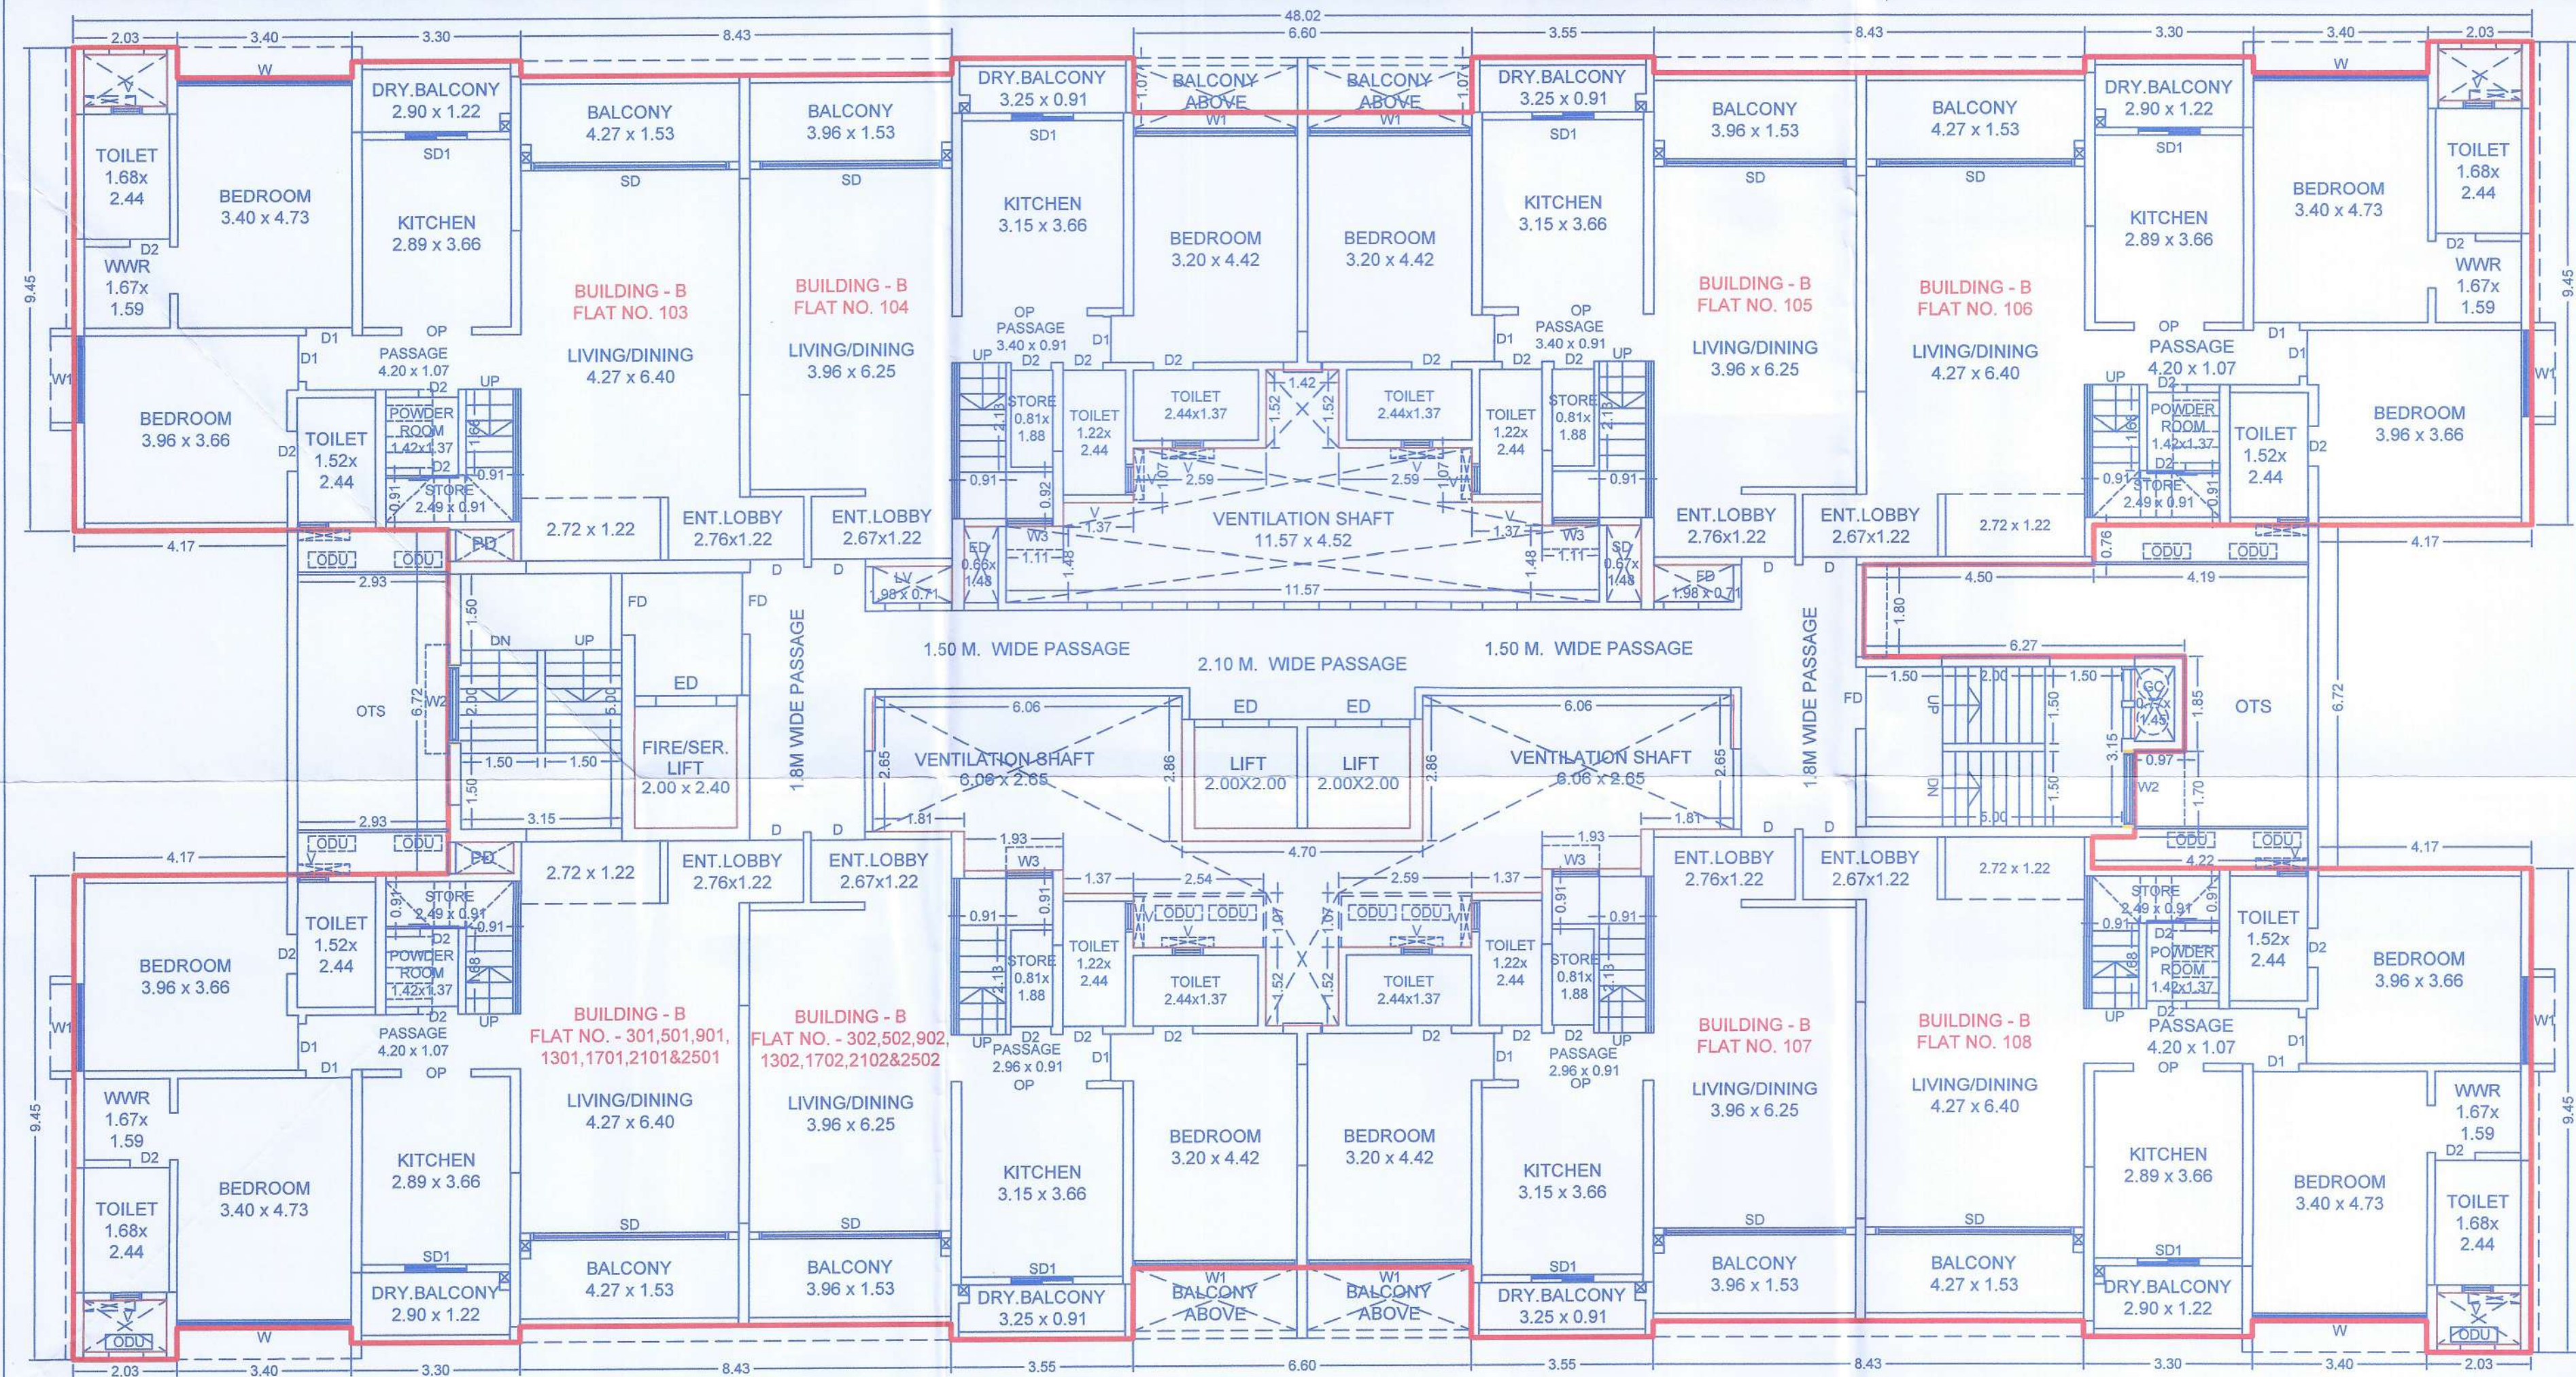

TYPICAL ODD (3, 5, 9, 13, 17, 21 & 25) FLOOR AREA KEY PLAN

SCALE 1:200

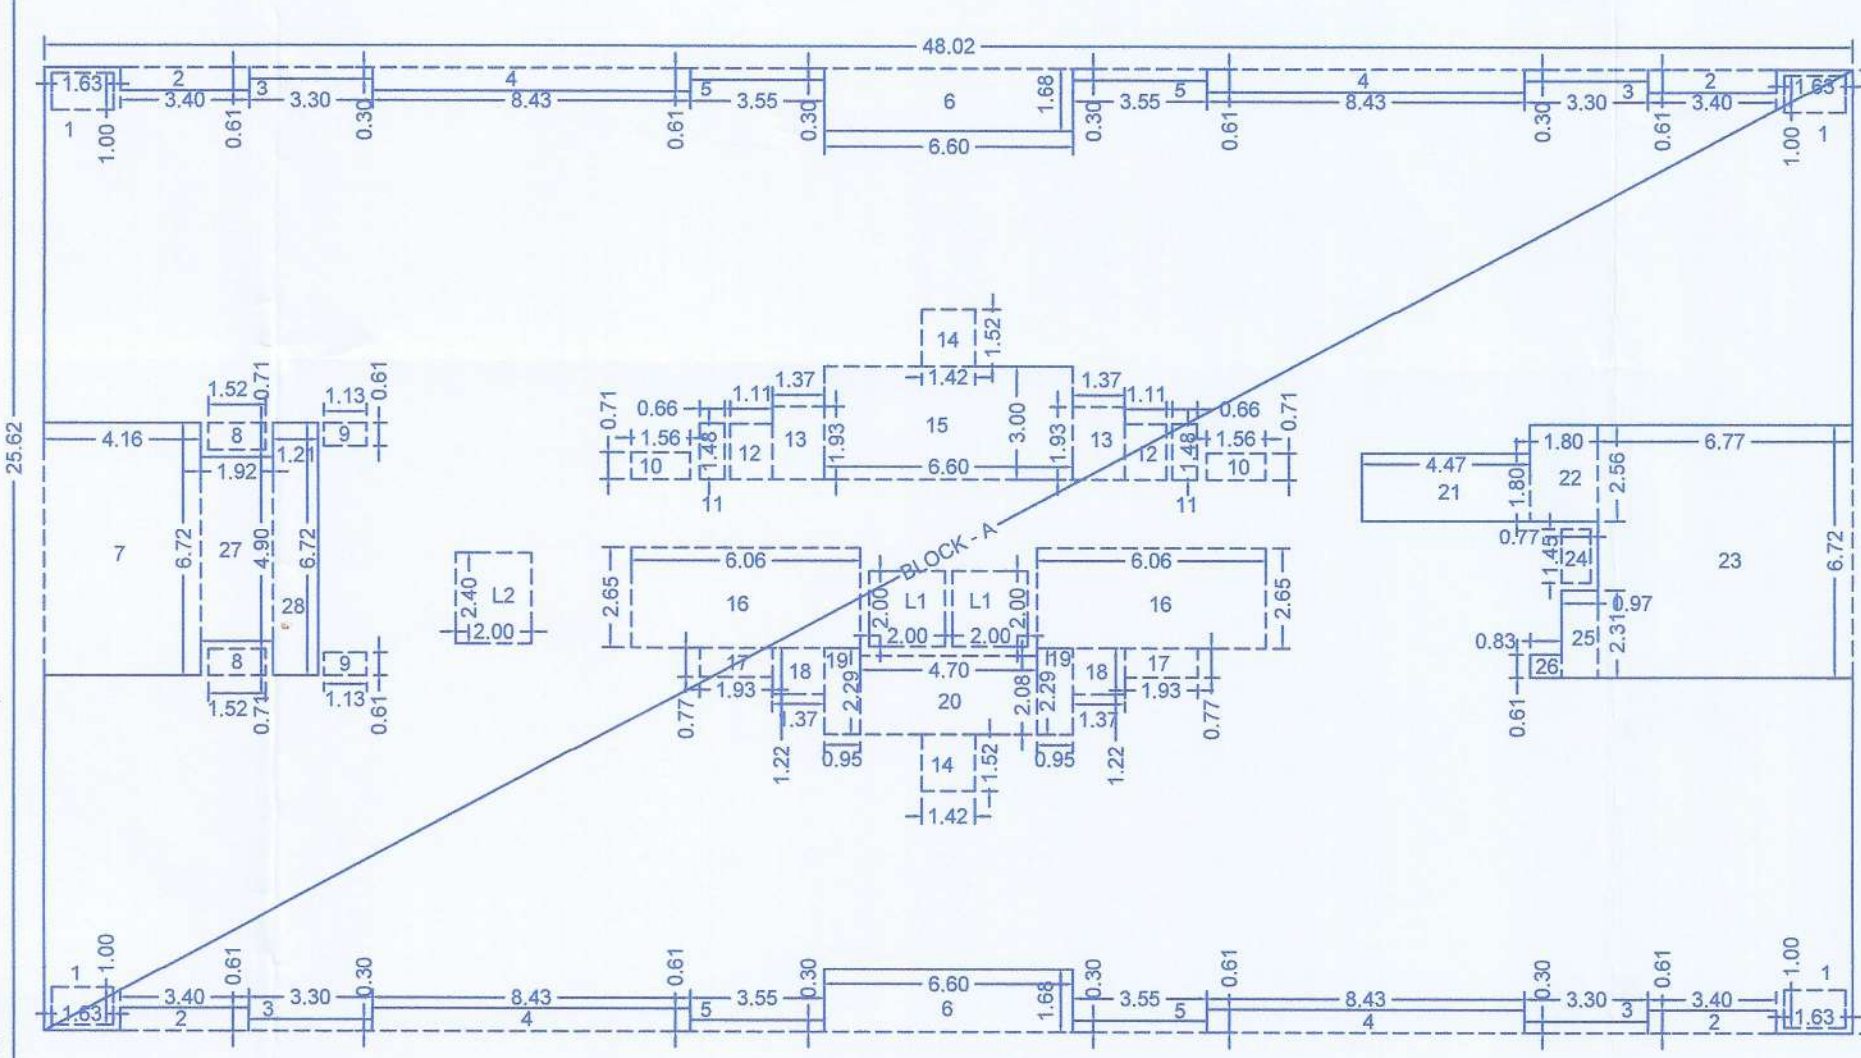

7, 11, 15, 19 & 23 (REFUGE) FLOOR AREA KEY PLAN

SCALE 1:200

BUILT-UP AREA CALCULATION OF ODD (3,5,9,13,17,21&25) FLOOR


ADDITION	
A = 48.02 X 25.62 X 1 =	1230.27 Sq.m.
DEDUCTION	
1 = 1.63 X 1.00 X 4 =	6.52 Sq.m.
2 = 3.40 X 0.61 X 4 =	8.30 Sq.m.
3 = 3.30 X 0.30 X 4 =	3.96 Sq.m.
4 = 8.43 X 0.61 X 4 =	20.57 Sq.m.
5 = 3.55 X 0.30 X 4 =	4.26 Sq.m.
6 = 6.60 X 1.68 X 2 =	22.18 Sq.m.
7 = 7.29 X 0.71 X 2 =	10.41 Sq.m.
8 = 1.13 X 0.61 X 2 =	1.38 Sq.m.
9 = 1.56 X 0.71 X 2 =	2.22 Sq.m.
10 = 0.66 X 1.48 X 2 =	1.95 Sq.m.
11 = 1.11 X 1.48 X 2 =	3.29 Sq.m.
12 = 1.37 X 1.93 X 2 =	5.29 Sq.m.
13 = 1.42 X 1.52 X 2 =	4.32 Sq.m.
14 = 6.60 X 3.00 X 1 =	19.80 Sq.m.
15 = 6.48 X 2.65 X 2 =	34.32 Sq.m.
16 = 1.93 X 0.77 X 2 =	2.97 Sq.m.
17 = 1.37 X 1.22 X 2 =	3.34 Sq.m.
18 = 0.95 X 2.29 X 2 =	4.35 Sq.m.
19 = 4.70 X 2.08 X 1 =	9.78 Sq.m.
20 = 4.47 X 1.80 X 1 =	8.05 Sq.m.
21 = 1.80 X 2.56 X 1 =	4.61 Sq.m.
22 = 6.77 X 6.72 X 1 =	45.49 Sq.m.
23 = 0.77 X 1.45 X 1 =	1.12 Sq.m.
24 = 0.97 X 2.31 X 1 =	2.24 Sq.m.
25 = 0.83 X 0.61 X 1 =	0.51 Sq.m.
L1 = 2.00 X 2.00 X 2 =	8.00 Sq.m.
L2 = 2.00 X 2.40 X 1 =	4.80 Sq.m.
TOTAL = 280.38 Sq.m.	

TOTAL BUILT-UP AREA
1230.27 - 280.38 = 949.89 Sq.m.

BUILT-UP AREA CALCULATION OF 7, 11, 15, 19 & 23 (REFUGE) FLOOR

ADDITION	
A = 48.02 X 25.62 X 1 =	1230.27 Sq.m.
DEDUCTION	
1 = 1.63 X 1.00 X 4 =	6.52 Sq.m.
2 = 3.40 X 0.61 X 4 =	8.30 Sq.m.
3 = 3.30 X 0.30 X 4 =	3.96 Sq.m.
4 = 8.43 X 0.61 X 4 =	20.57 Sq.m.
5 = 3.55 X 0.30 X 4 =	4.26 Sq.m.
6 = 6.60 X 1.68 X 2 =	22.18 Sq.m.
7 = 7.29 X 0.71 X 2 =	10.41 Sq.m.
8 = 1.13 X 0.61 X 2 =	1.38 Sq.m.
9 = 1.56 X 0.71 X 2 =	2.22 Sq.m.
10 = 0.66 X 1.48 X 2 =	1.95 Sq.m.
11 = 1.11 X 1.48 X 2 =	3.29 Sq.m.
12 = 1.37 X 1.93 X 2 =	5.29 Sq.m.
13 = 1.42 X 1.52 X 2 =	4.32 Sq.m.
14 = 6.60 X 3.00 X 1 =	19.80 Sq.m.
15 = 6.48 X 2.65 X 2 =	34.32 Sq.m.
16 = 1.93 X 0.77 X 2 =	2.97 Sq.m.
17 = 1.37 X 1.22 X 2 =	3.34 Sq.m.
18 = 0.95 X 2.29 X 2 =	4.35 Sq.m.
19 = 4.70 X 2.08 X 1 =	9.78 Sq.m.
20 = 4.47 X 1.80 X 1 =	8.05 Sq.m.
21 = 1.80 X 2.56 X 1 =	4.61 Sq.m.
22 = 6.77 X 6.72 X 1 =	45.49 Sq.m.
23 = 0.77 X 1.45 X 1 =	1.12 Sq.m.
24 = 0.97 X 2.31 X 1 =	2.24 Sq.m.
25 = 0.83 X 0.61 X 1 =	0.51 Sq.m.
L1 = 2.00 X 2.00 X 2 =	8.00 Sq.m.
L2 = 2.00 X 2.40 X 1 =	4.80 Sq.m.
TOTAL = 279.04 Sq.m.	

TOTAL BUILT-UP AREA
1230.27 - 279.04 = 951.23 Sq.m.

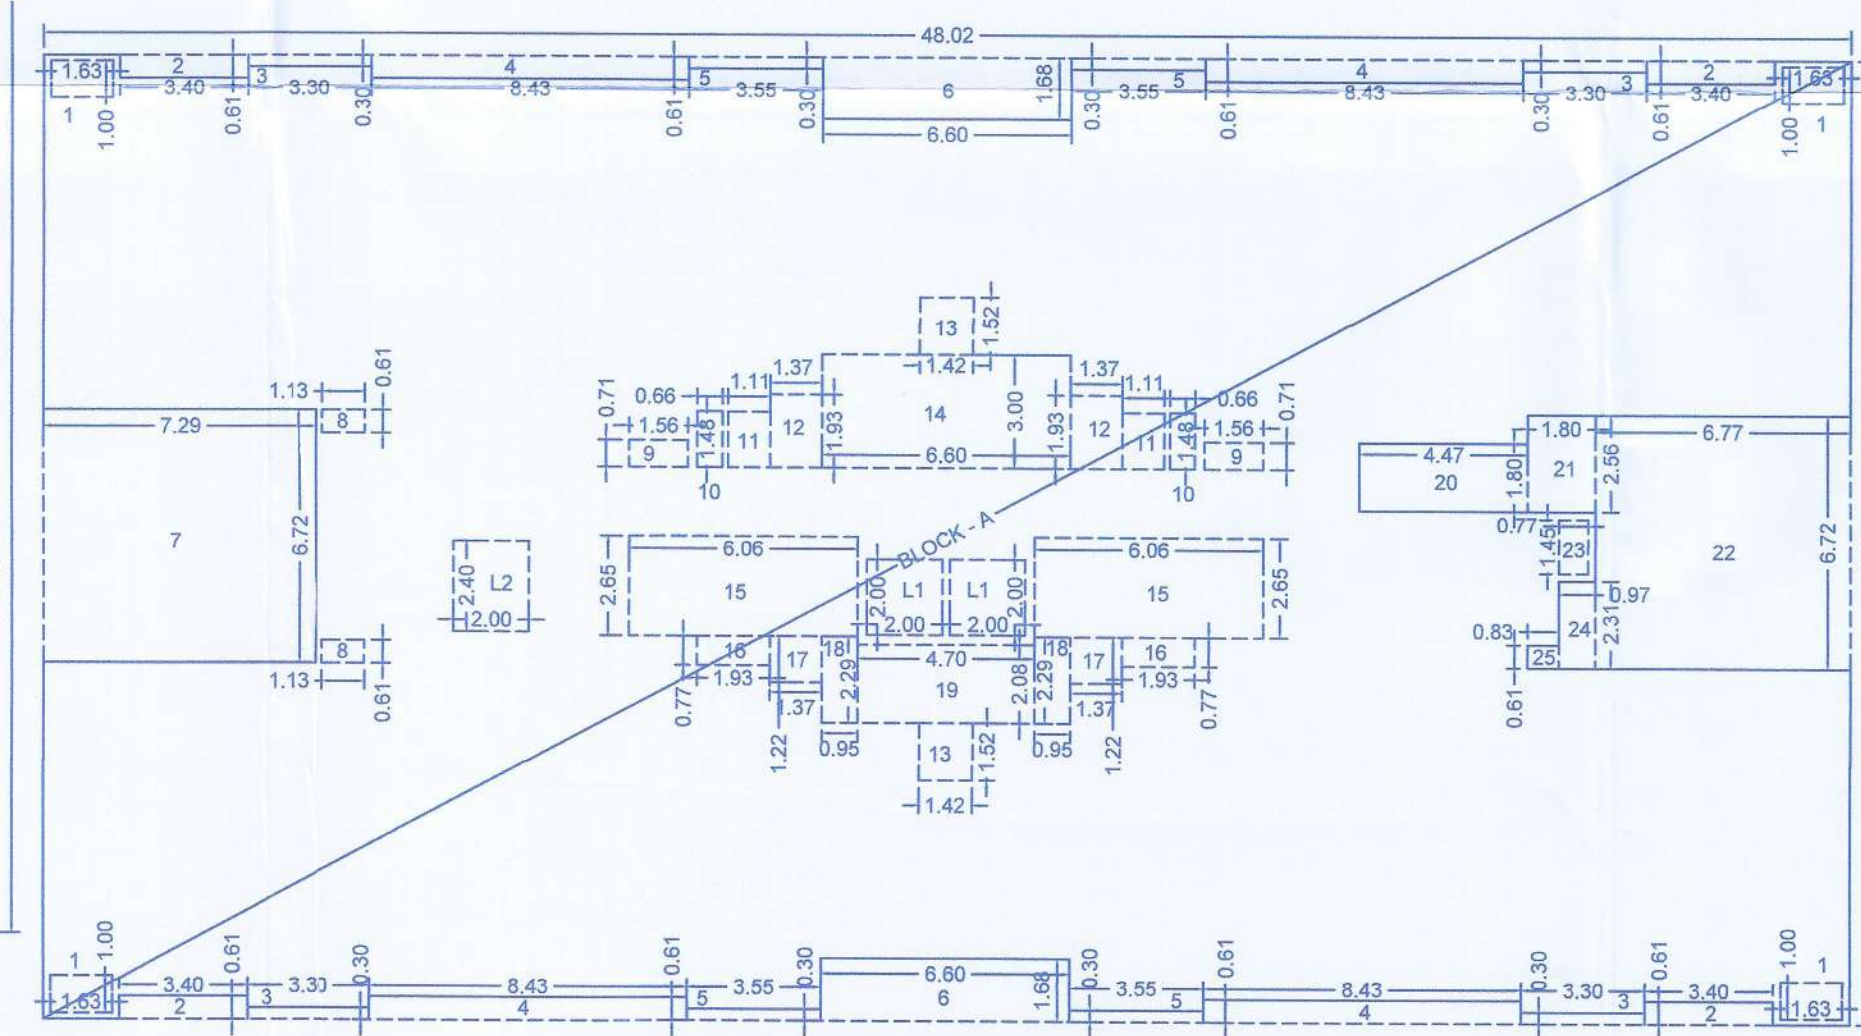

ODD (3,5,9,13,17,21&25) FLOOR AREA KEY PLAN

SCALE 1:200

SECTOR - 3 BUILDINGS - B

STAMP OF APPROVAL

Sanctioned No. B.P. Charholi/115/2023

Subject to conditions mentioned in the Office Order No. a/c dated 06/09/2023

Pimpri

Date 06/09/2023

O. C. Signed by City Engineer

City Engineer Building Permission Dept. PCMC, Pimpri, Pune-18.

PROJECT :-

PROPOSED RESIDENTIAL PROJECT AT S. No. - 138(P) - 139(P), VILLAGE - CHAROLI (Bk.), TAL. - HAVELI, PCMC, DIST. - PUNE.

OWNER NAME CHARHOLI INFRA STRUCTURE LLP Through AUTHORIZED PERSON Mr. RAJESH JAIN

ARCHITECT Avinash Patil and Associates

ARCHITECT & PLANNING CONSULTANT Naranavati, Happy Homes, 05, 132/B, University Road, Near City Mall, Ganesh Khind, Pune-411007. Office No. 7378665659, Mob. No. 9823065393 Email: a.pune@yahoo.in

Job No. **Scale** **Drawn by** **Checked by**

As Shown

Registration No. of Architect - CA / 87 / 10610