





FLOOR	CAR	SCOOTER
BASEMENT 1	30	00
BASEMENT 2	30	00
BASEMENT 3	00	180
GROUND FLOOR	18	00
TOTAL	78	180

FLOOR	CAR	SCOOTER
BASEMENT 1	30	00

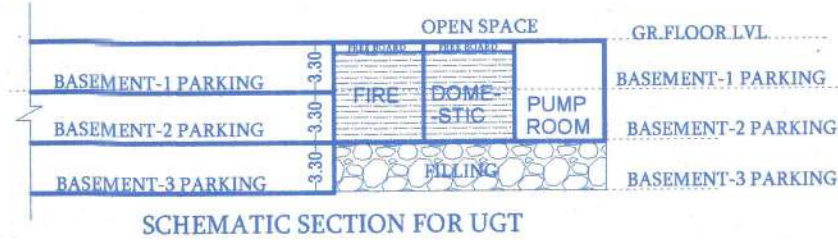

FLOOR	CAR	SCOOTER
BASEMENT 2	30	00

FLOOR	SCOOTER
BASEMENT 3	PARKING BAY 30 X 06 =180

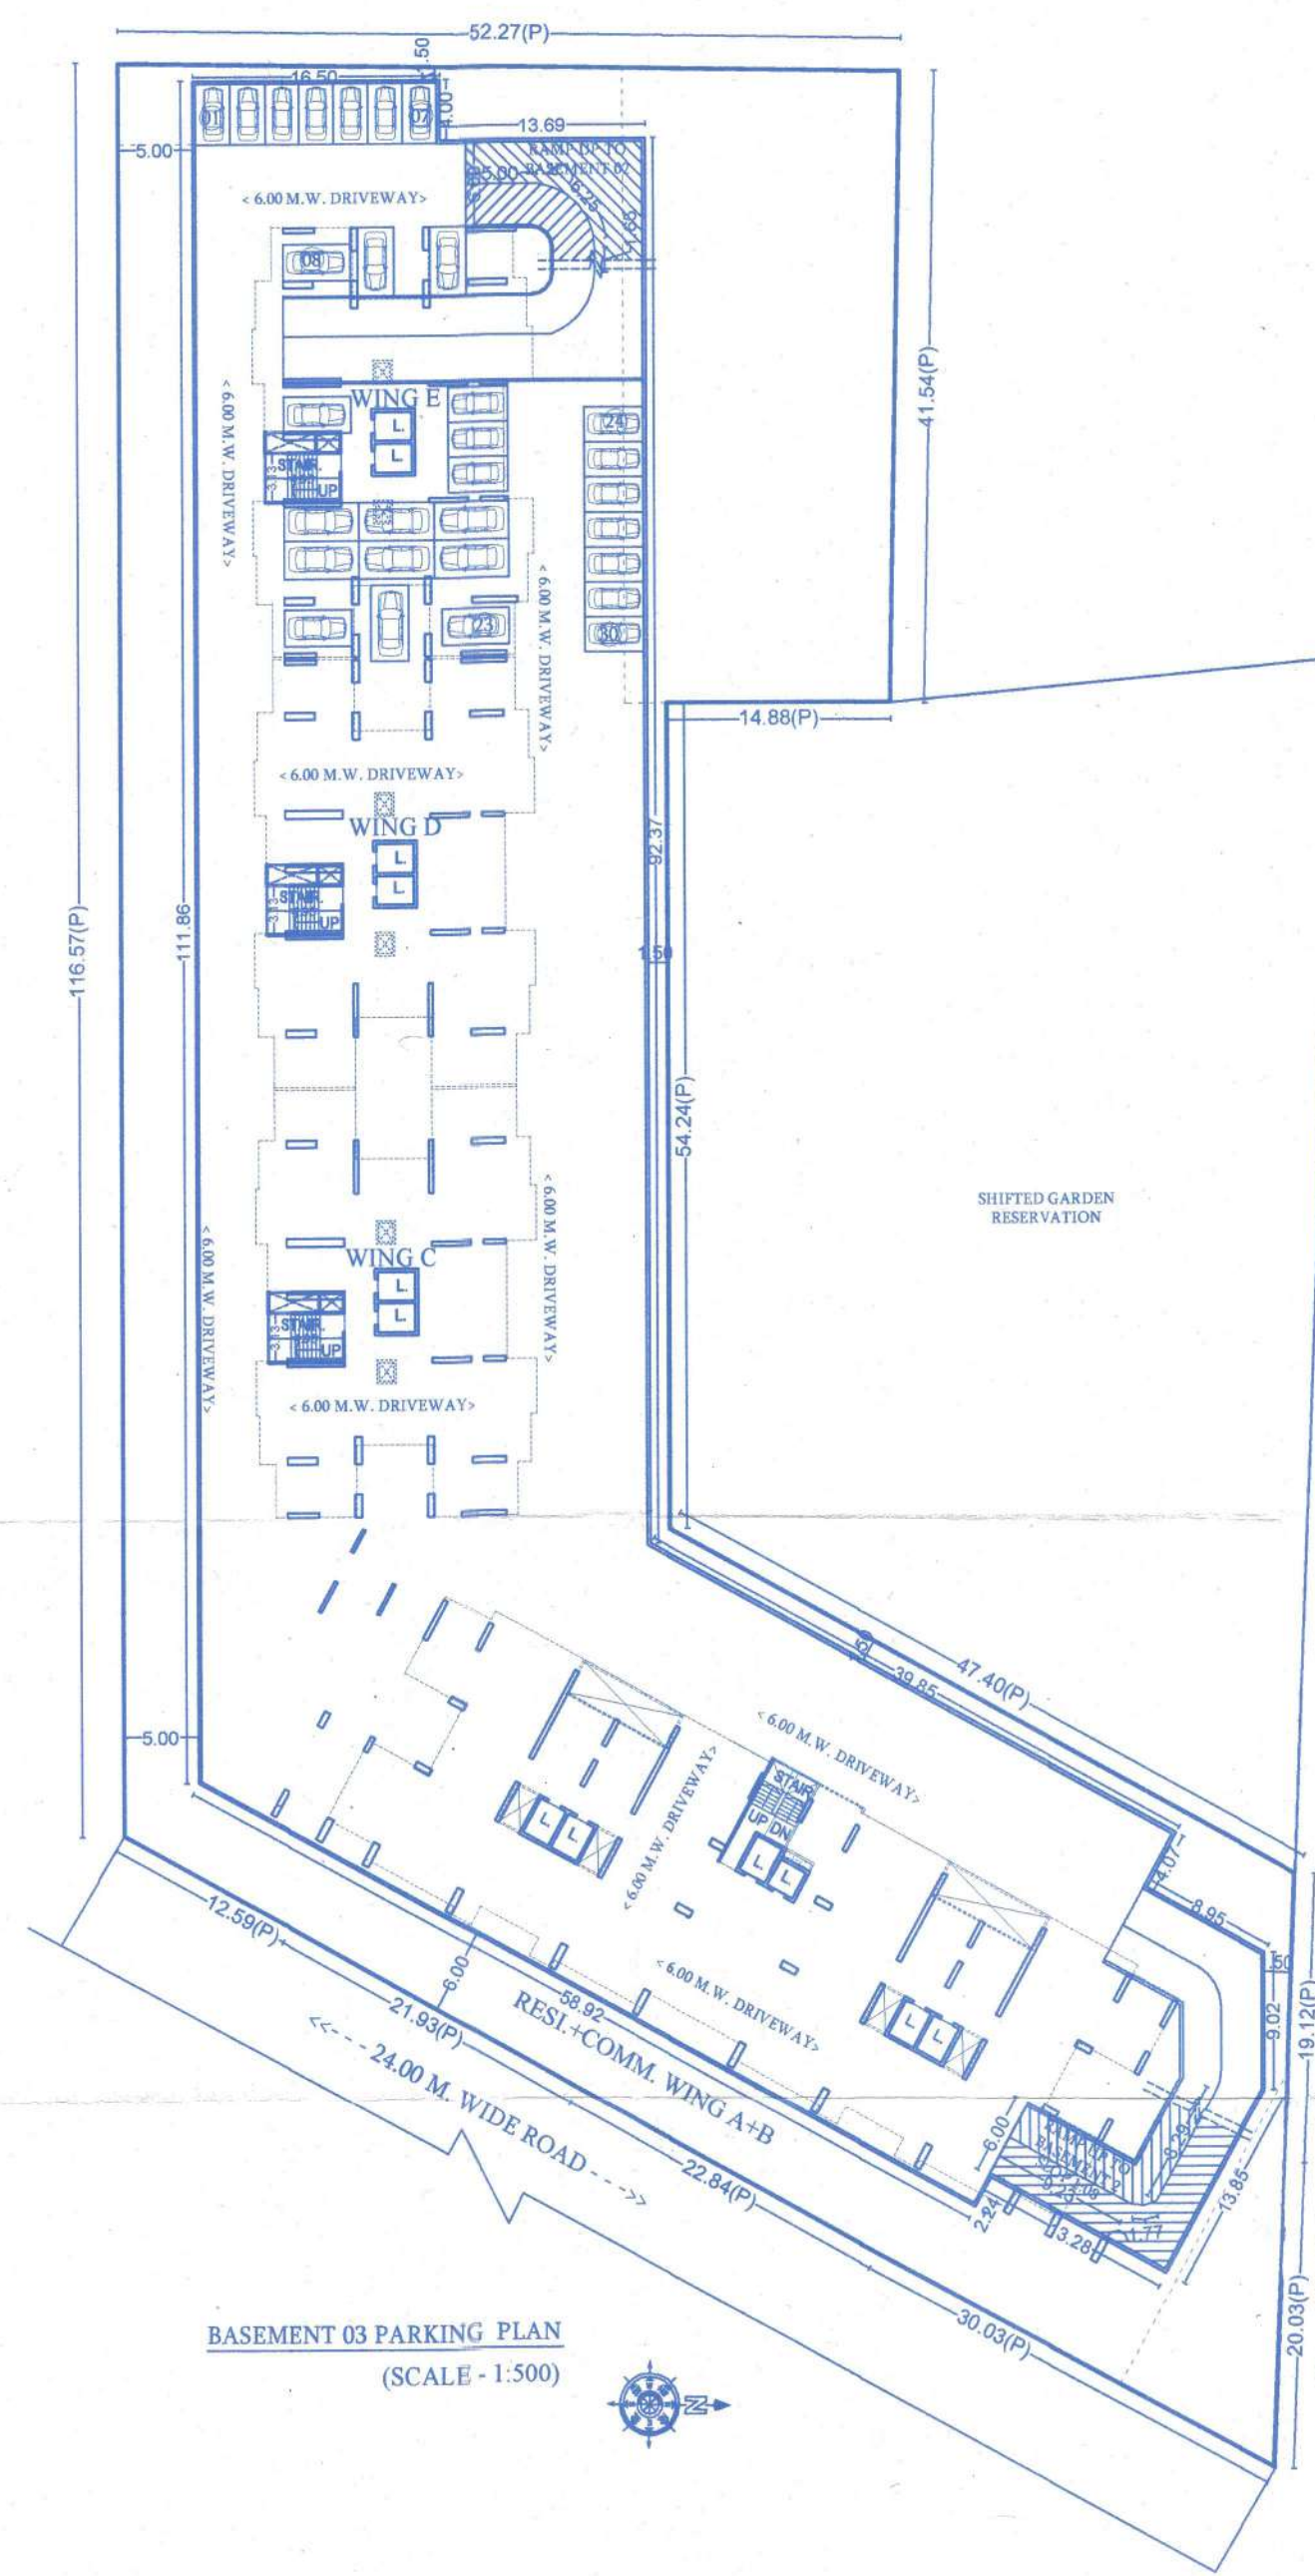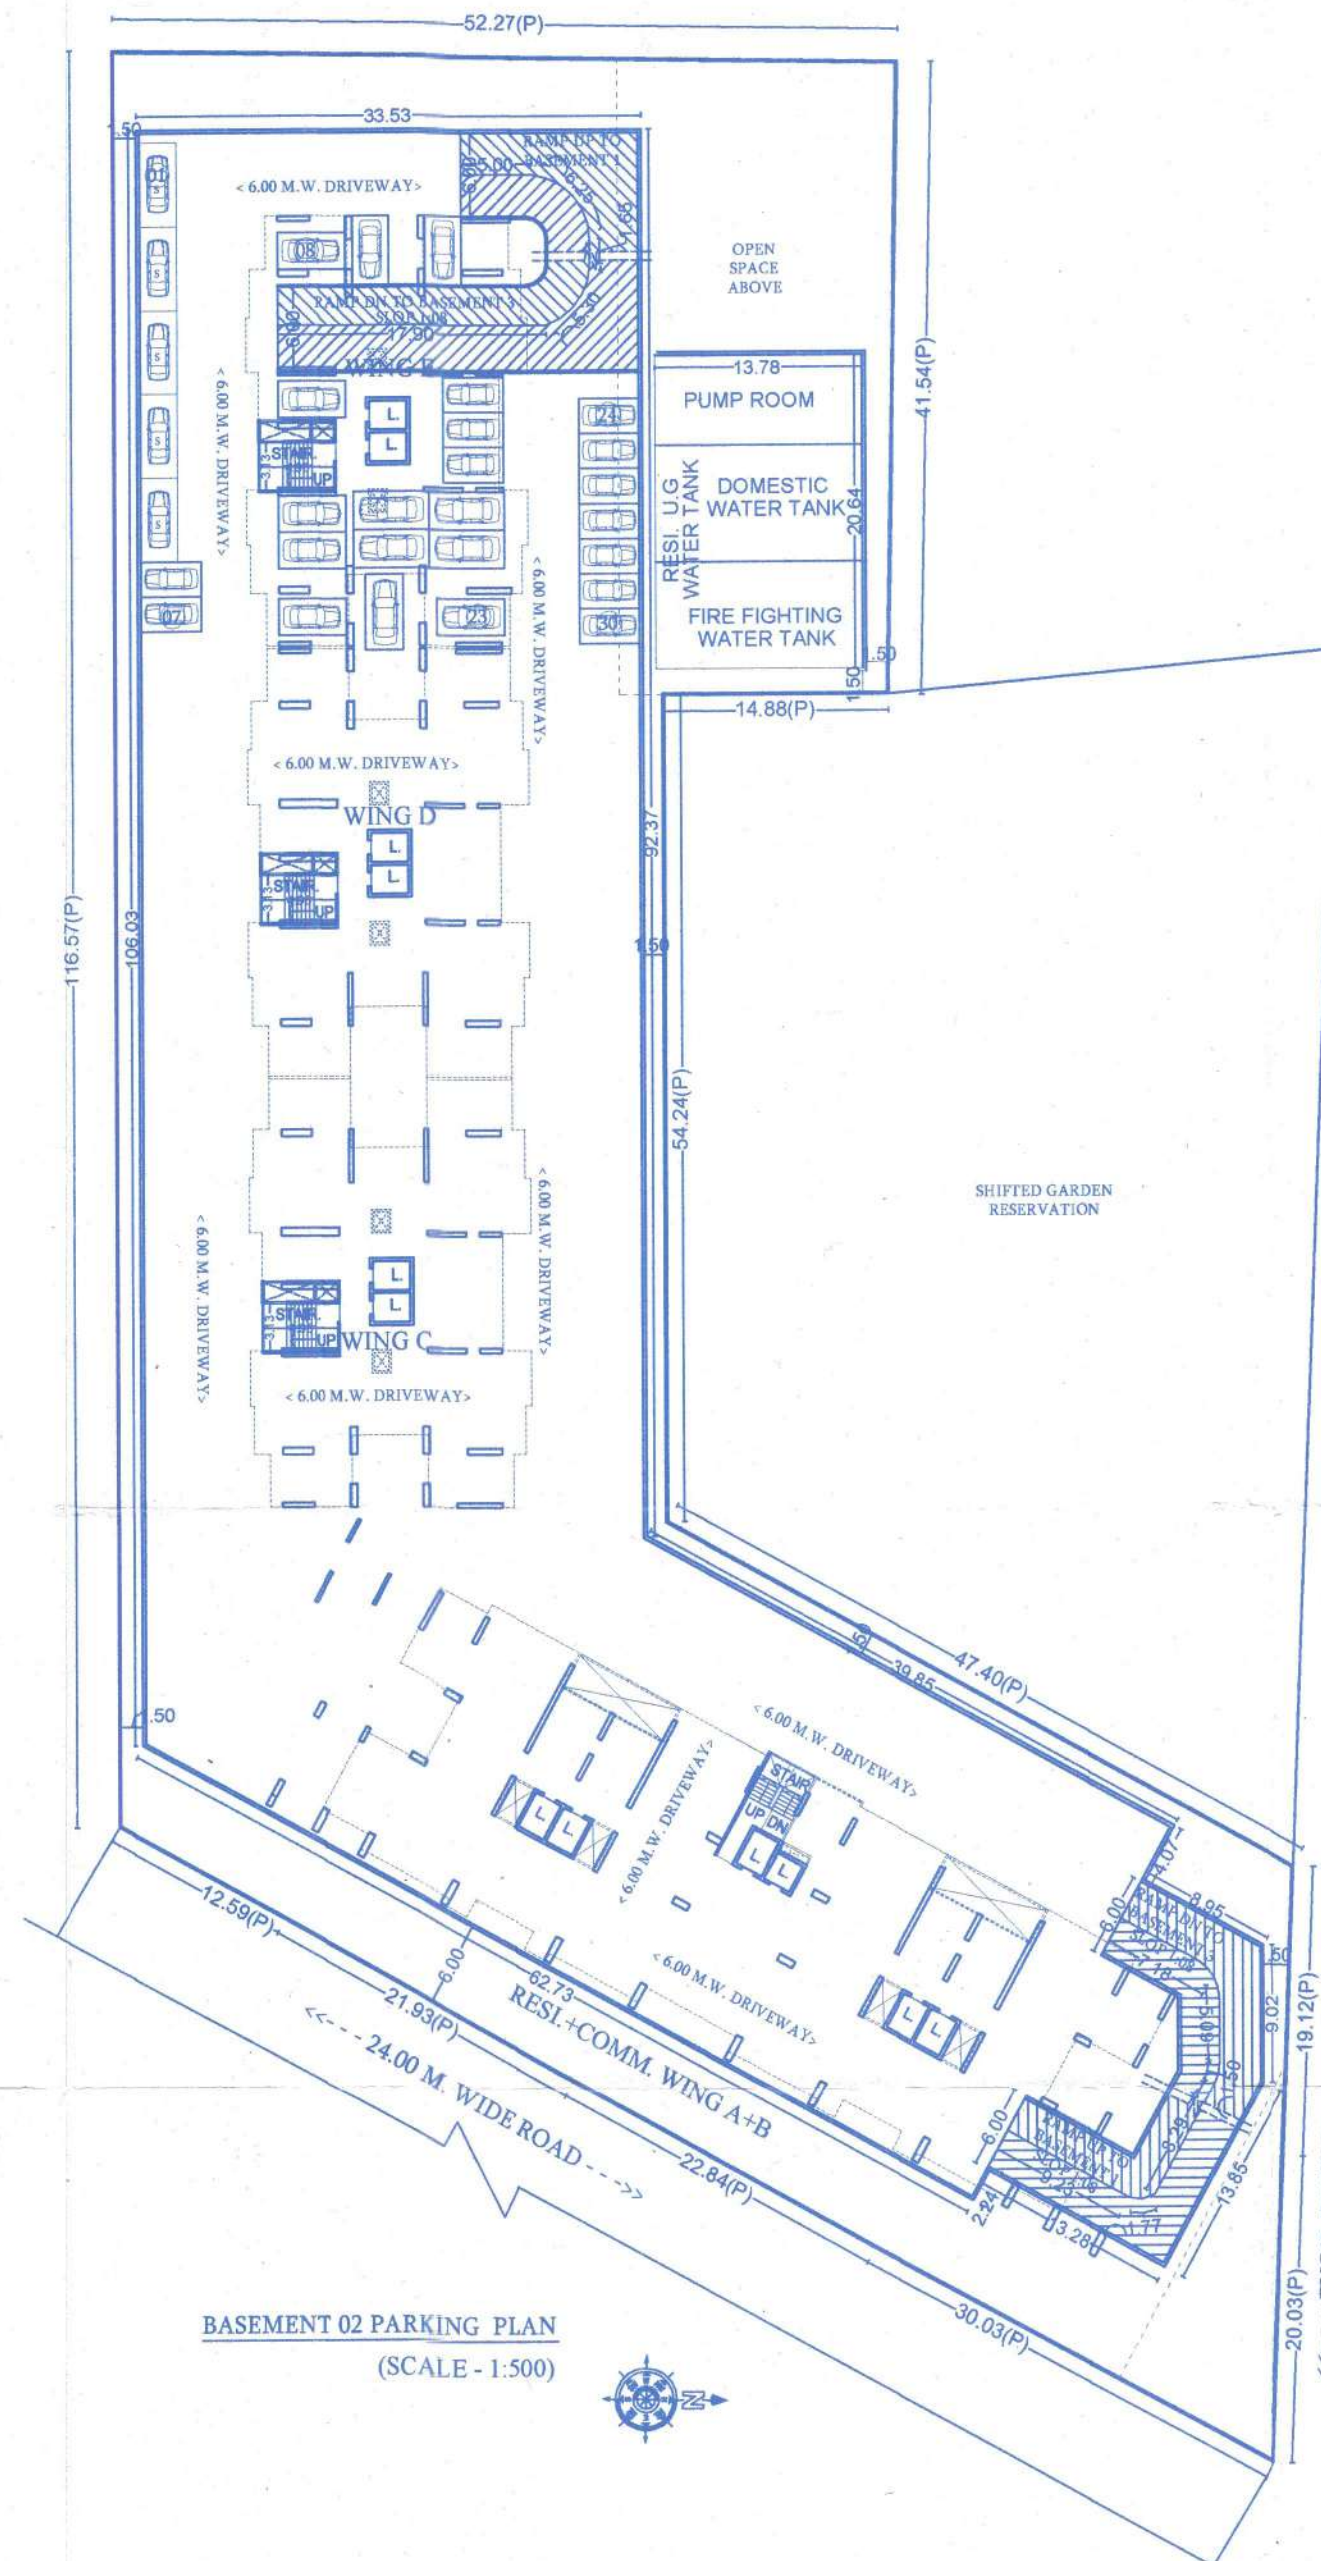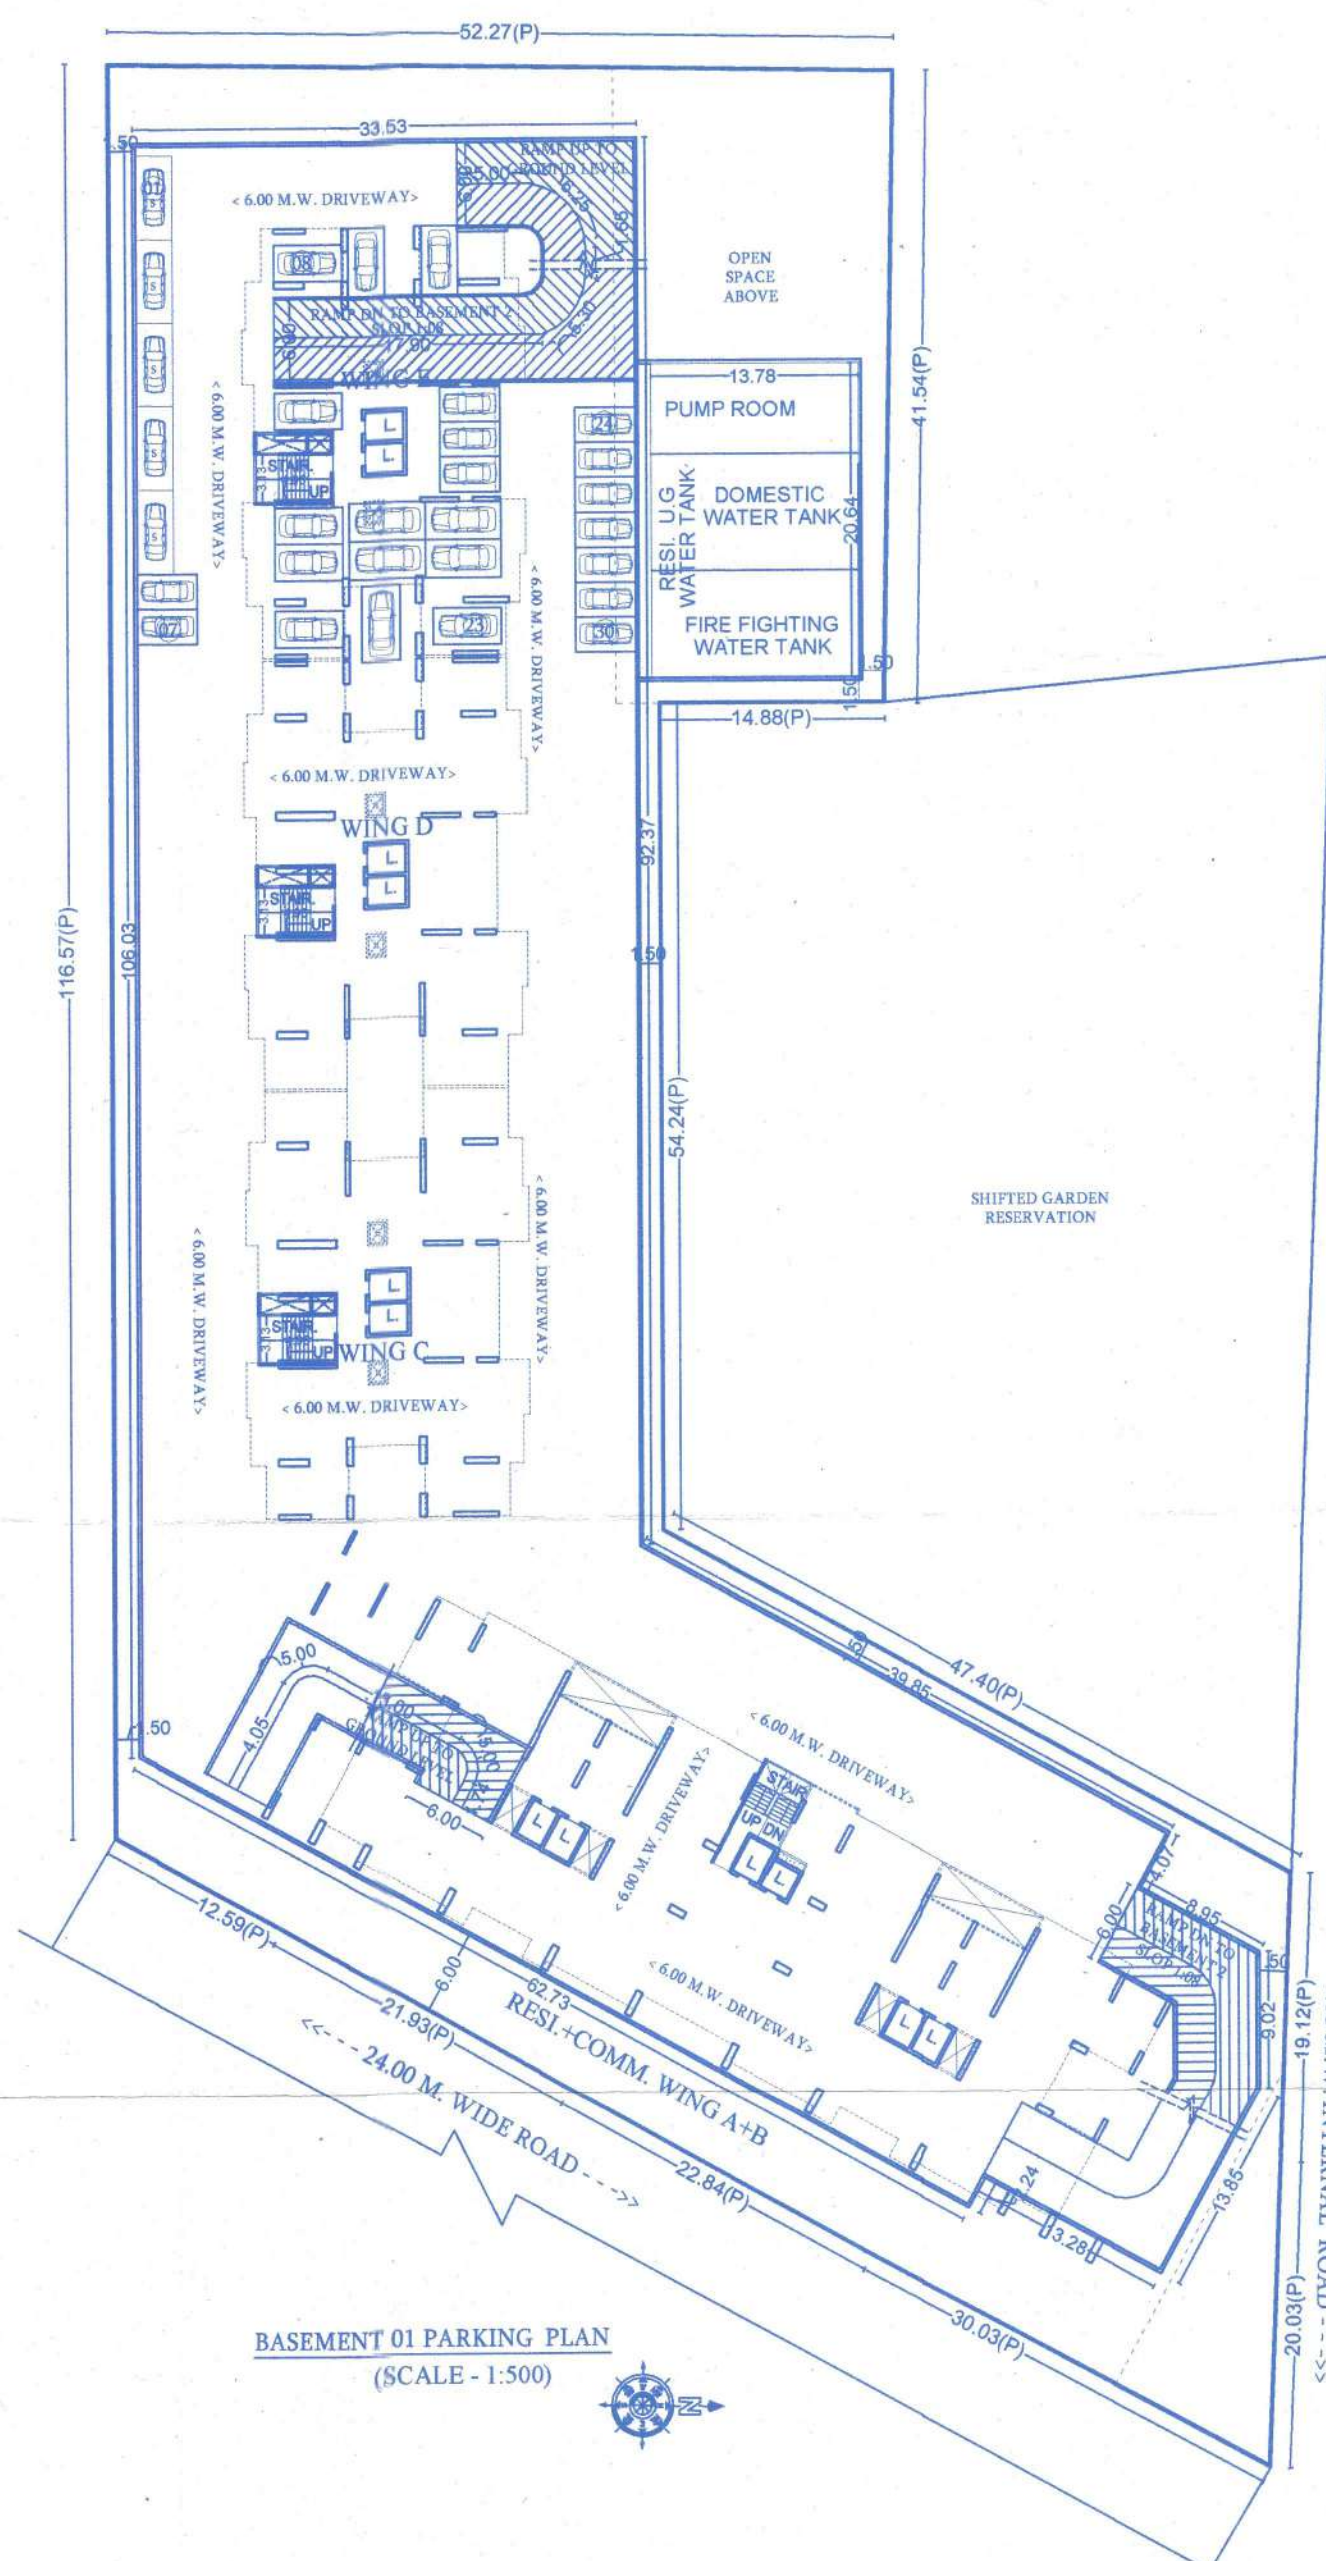

	02	04
--	----	----

PARKING LAYOUT

New-Resi 04-03-07-2023
APPROVED SUBJECT TO CONDITION
APPROVED UNDER COMMENCEMENT
CERTIFICATE NO. CC10774/23

Building Inspector Deputy Engineer P.M.C.
(B.P./D.P. Zone No.-1) P.M.C.



LEGEND	
1. PLOT BOUNDARY SHOWN	THICK BLACK
2. PROPOSED WORK SHOWN	THICK RED
3. OPEN SPACE SHOWN	THICK GREEN
4. AMENITY SPACE SHOWN	THICK PINK
5. DRAINAGE LINE SHOWN	RED DOTTED
6. WATERLINE SHOWN	BLACK DOTTED
7. DEMOLISH SHOWN	HATCHED YELLOW

CERTIFICATE OF AREA.
CERTIFIED THAT THE PLOT UNDER REFERENCE WAS SURVEYED BY ME ON ----- & DIMENSION OF ALL SIDES ETC. OF THE PLOT STATED ON PLAN ARE MEASURED ON SITE AND AREA SO WORK OUT TALLIES WITH AREA STATED IN DOCUMENT OF OWNERSHIP/ T.P.ACT.

SIGNATURE OF LICENCED ARCHITECTS/ ENGINEERS

DESIGN ARCHITECT :-



OFFICE NO. 1 AND 2, ARISTOCAT 'L', OPP. BEVERLY
HILLS HOTEL, NEAR MAGNUS CLUB, LULLA NAGAR,
BIBWEWADI, PUNE. E-MAIL: cubixarchitects@gmail.com
CONTACT NO:- 7757043086, 7757043087

OWNER'S NAME:

OWNER'S SIGN _____

PROJECT: EC LAYOUT OF BUILDING
S.NO-18 Hissa No 1,2,3, S.NO 19 Hissa NO 1,2, Sub Plot NO P7,
Kharadi, Taluka - Haveli, Puna.

LAISONING ARCHITECT:	ARCHITECT'S SIGNATURE:
----------------------	------------------------

ER. SANDIP VAYDANDE & ASSOCIATE (PMC Lic No-1700)
E-MAIL:- vaydande.s@gmail.com, mb -7709331633,
Add:- A-104, Guruganesh nagar app. Katraj, Pune

JOB NO.	DRG.NO.	SCALE	DRAWN BY	CHECKED BY
		1:100	P.P.J	S.S.V
INWARD NO.		DATE	05.07.2023	
KEY NO.		SHEET NO.	02/04	

