


REVISION 1) BP LAY-OUT / CHARTER / 18-2018, DATE: 31/08/2019

(BUILDING - F & G)
STAMP OF APPROVAL


Sanctioned No. B.P. / 13/2019
Subject to conditions mentioned in the
Office Order No. 10/2019
Date: 10/10/2019

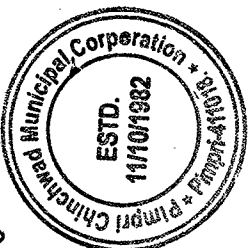


Joint City Engineer
Building Permission and Unauthorised Building
Construction Department
PCCW, Pimpri, Pune-18.
Engr. 411014

TERRACE CALCULATIONS :


FLOOR	SIZE	AREA	TOT. AREA
GROUND FLOOR	4.98 X 1.87 X 2	18.58	18.58
FIRST FLOOR	4.98 X 1.87 X 2	18.58	37.16
SECOND FLOOR	4.98 X 1.87 X 2	18.58	55.74

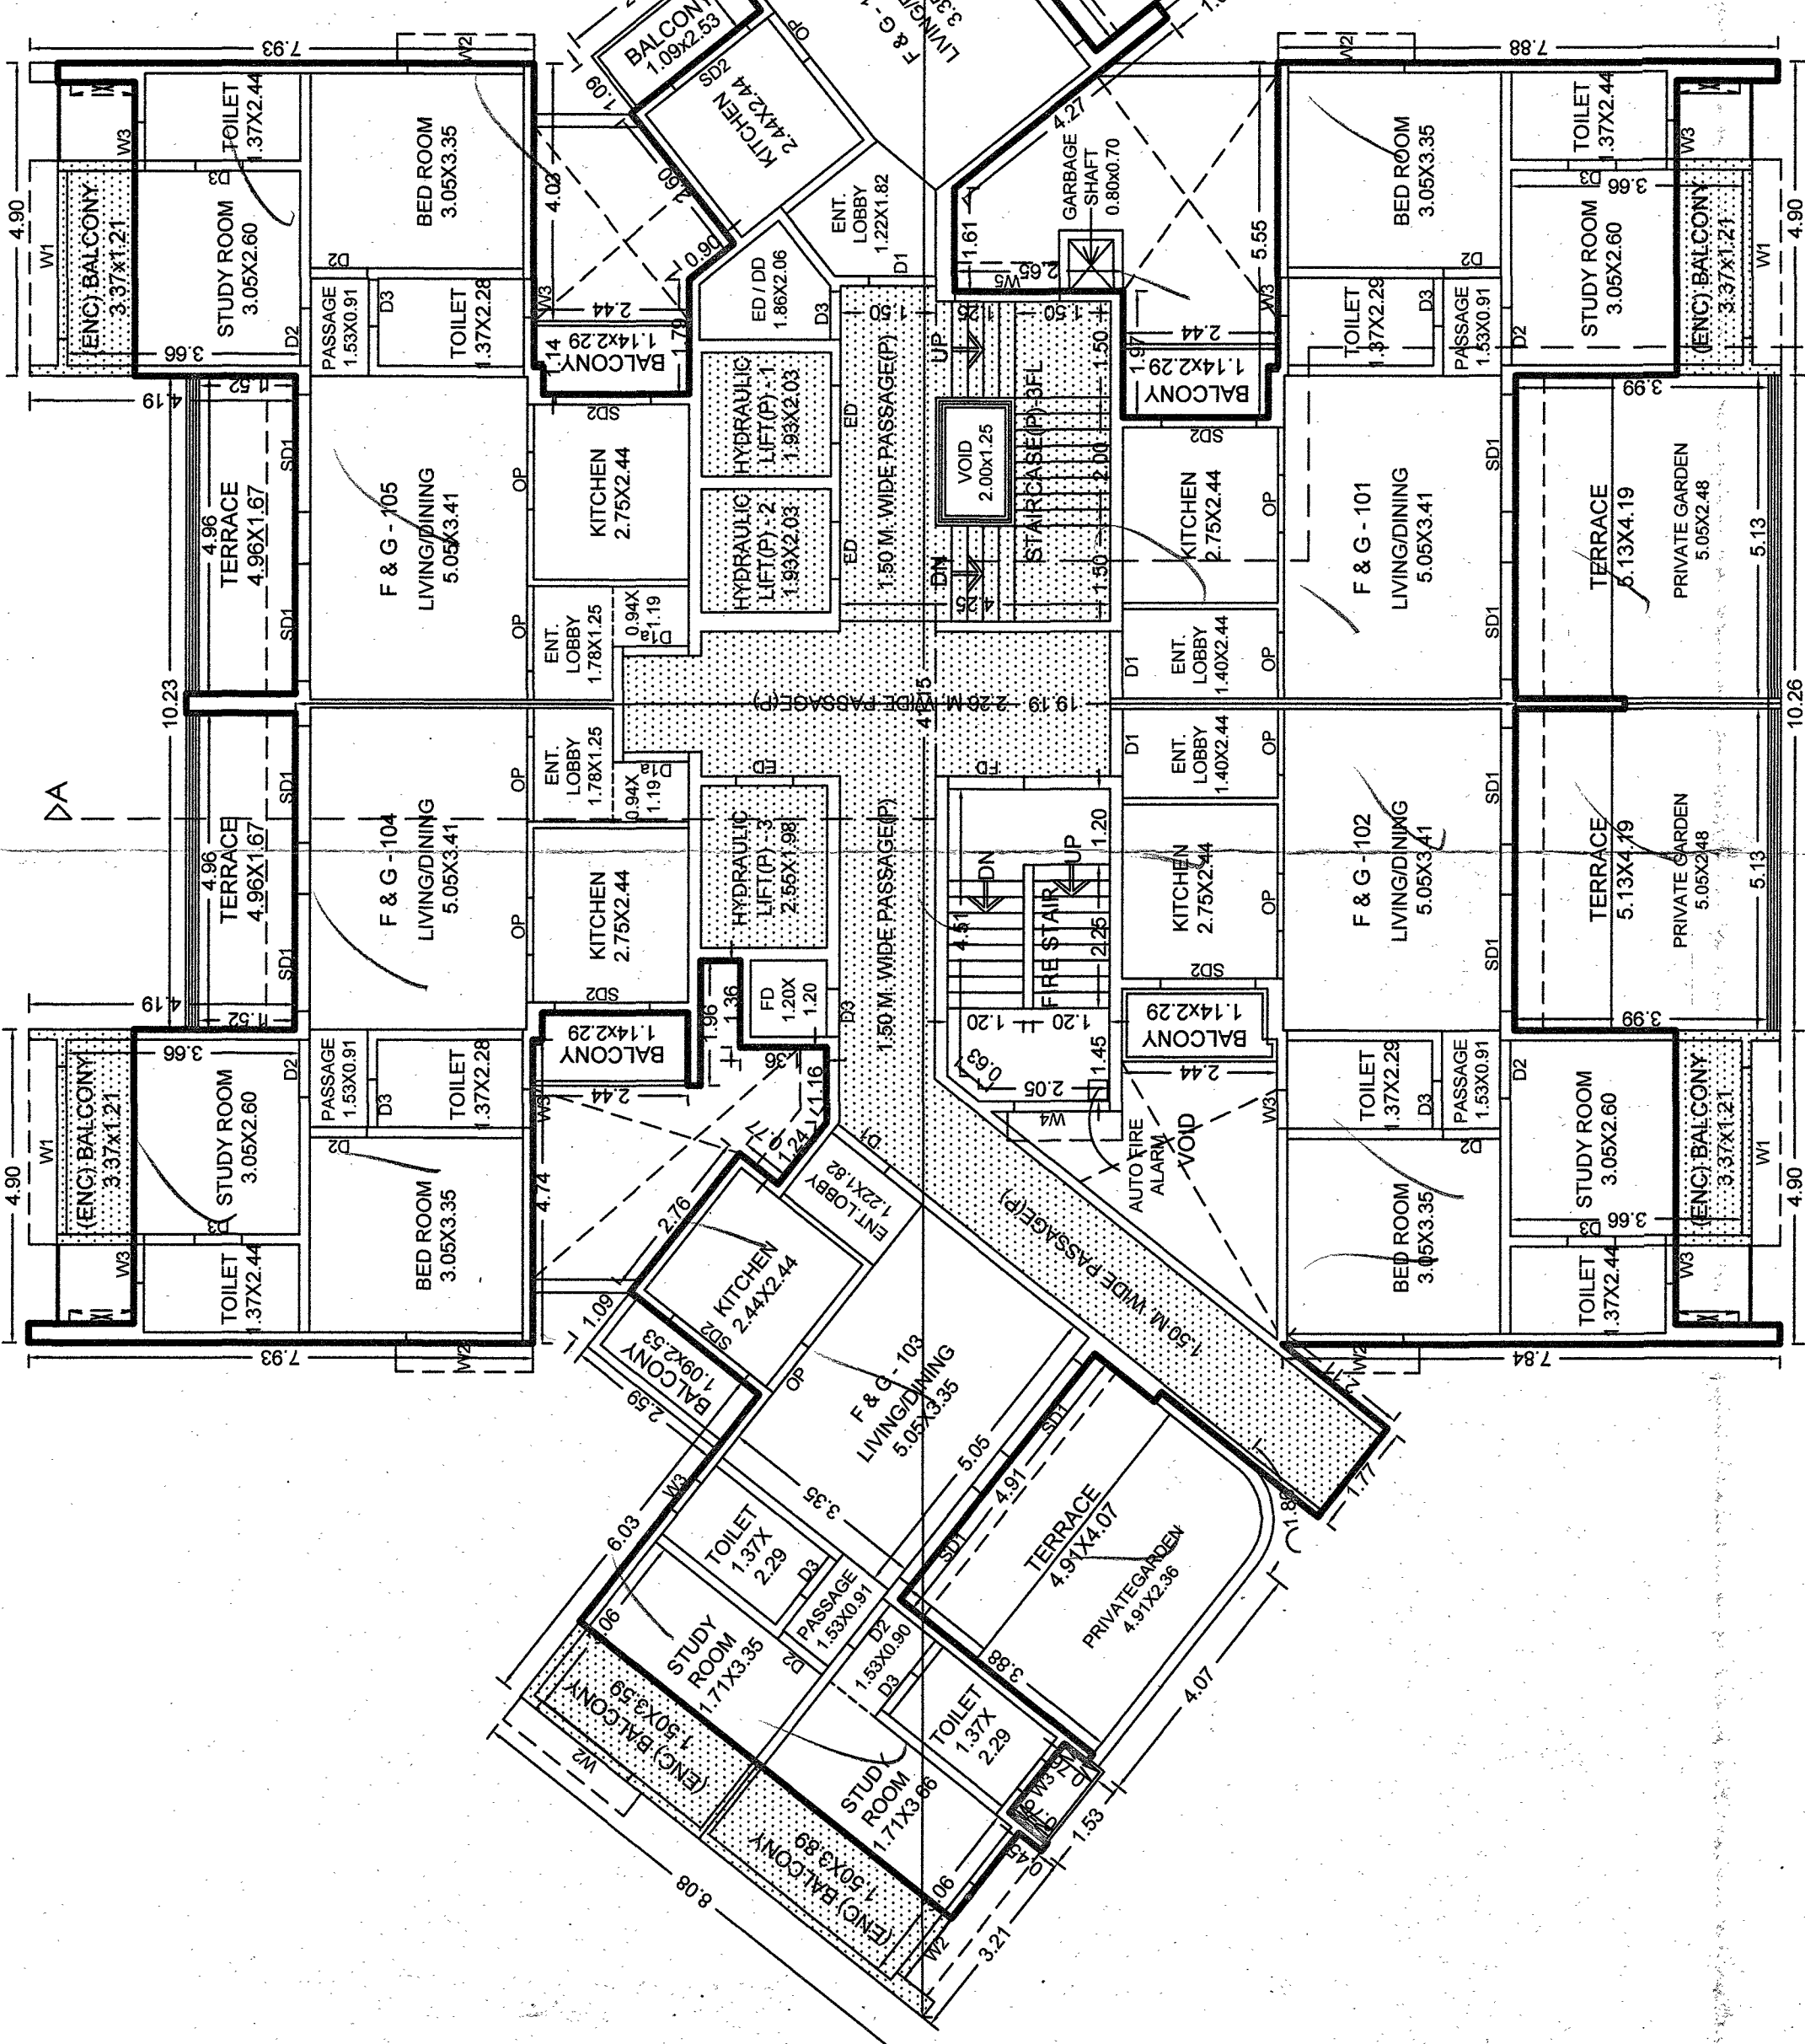


FIRST FLOOR PLAN
(Scale - 1:100)

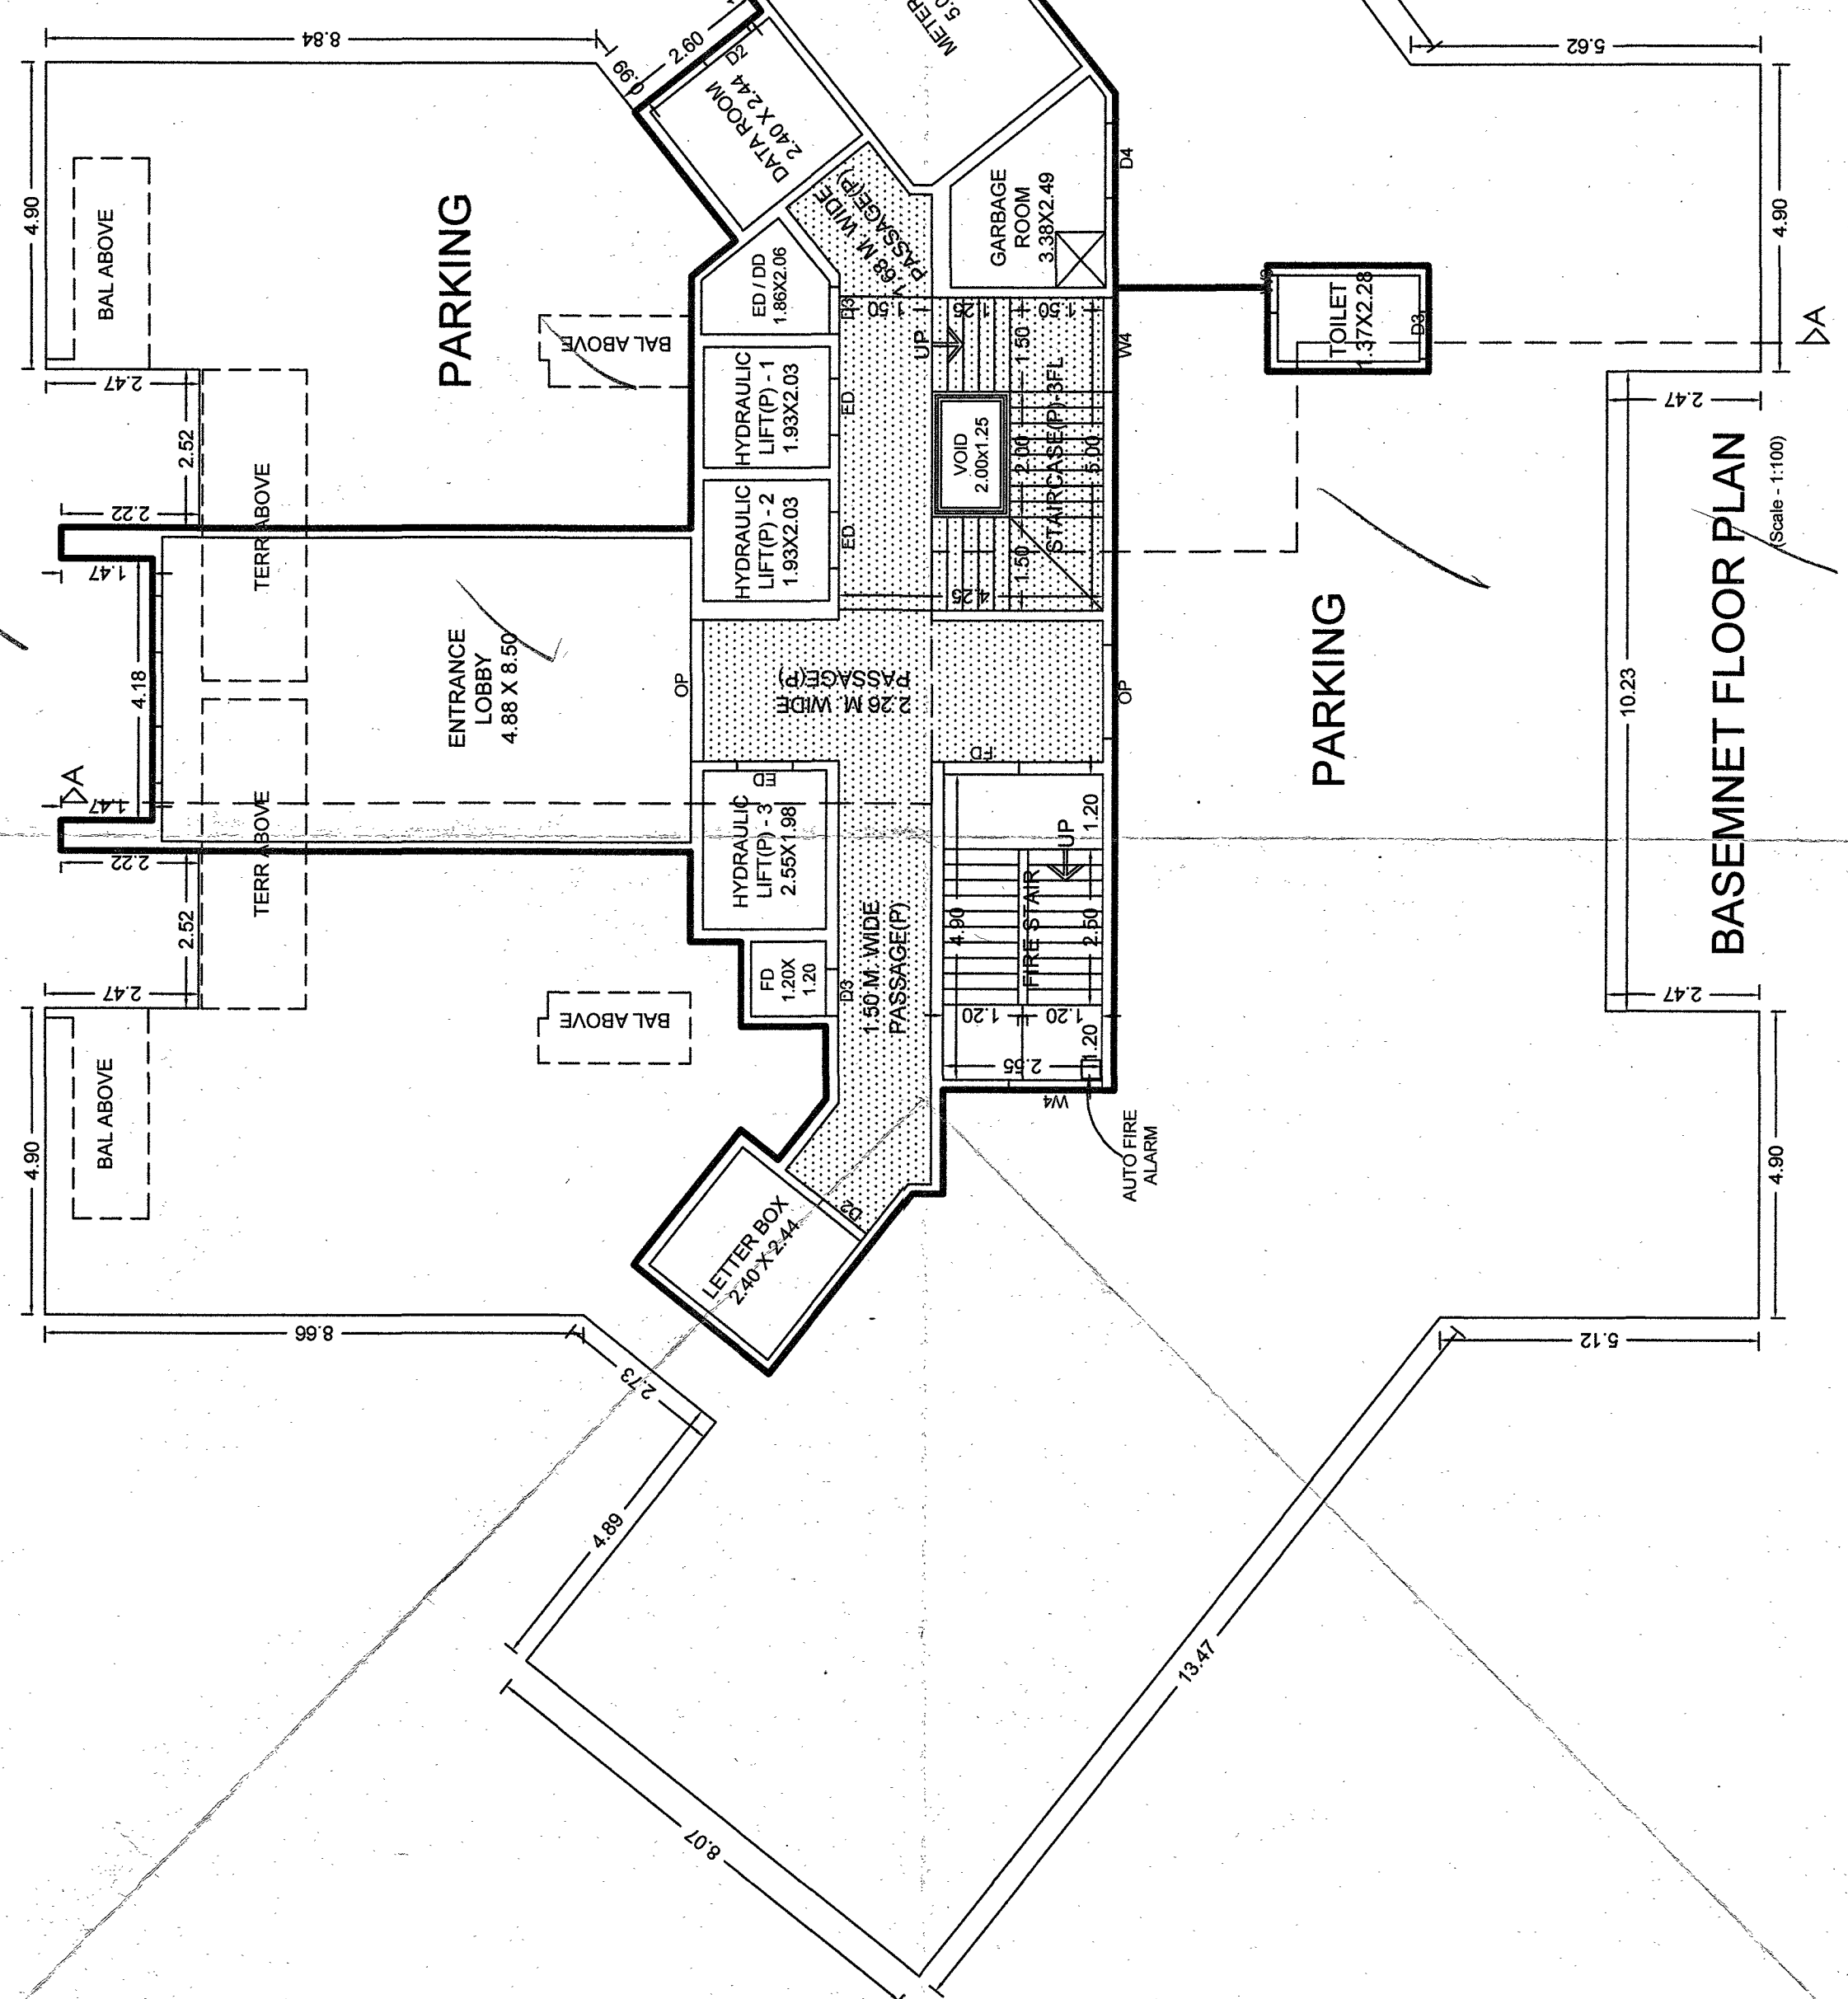

GROUND FLOOR PLAN
(Scale - 1:100)

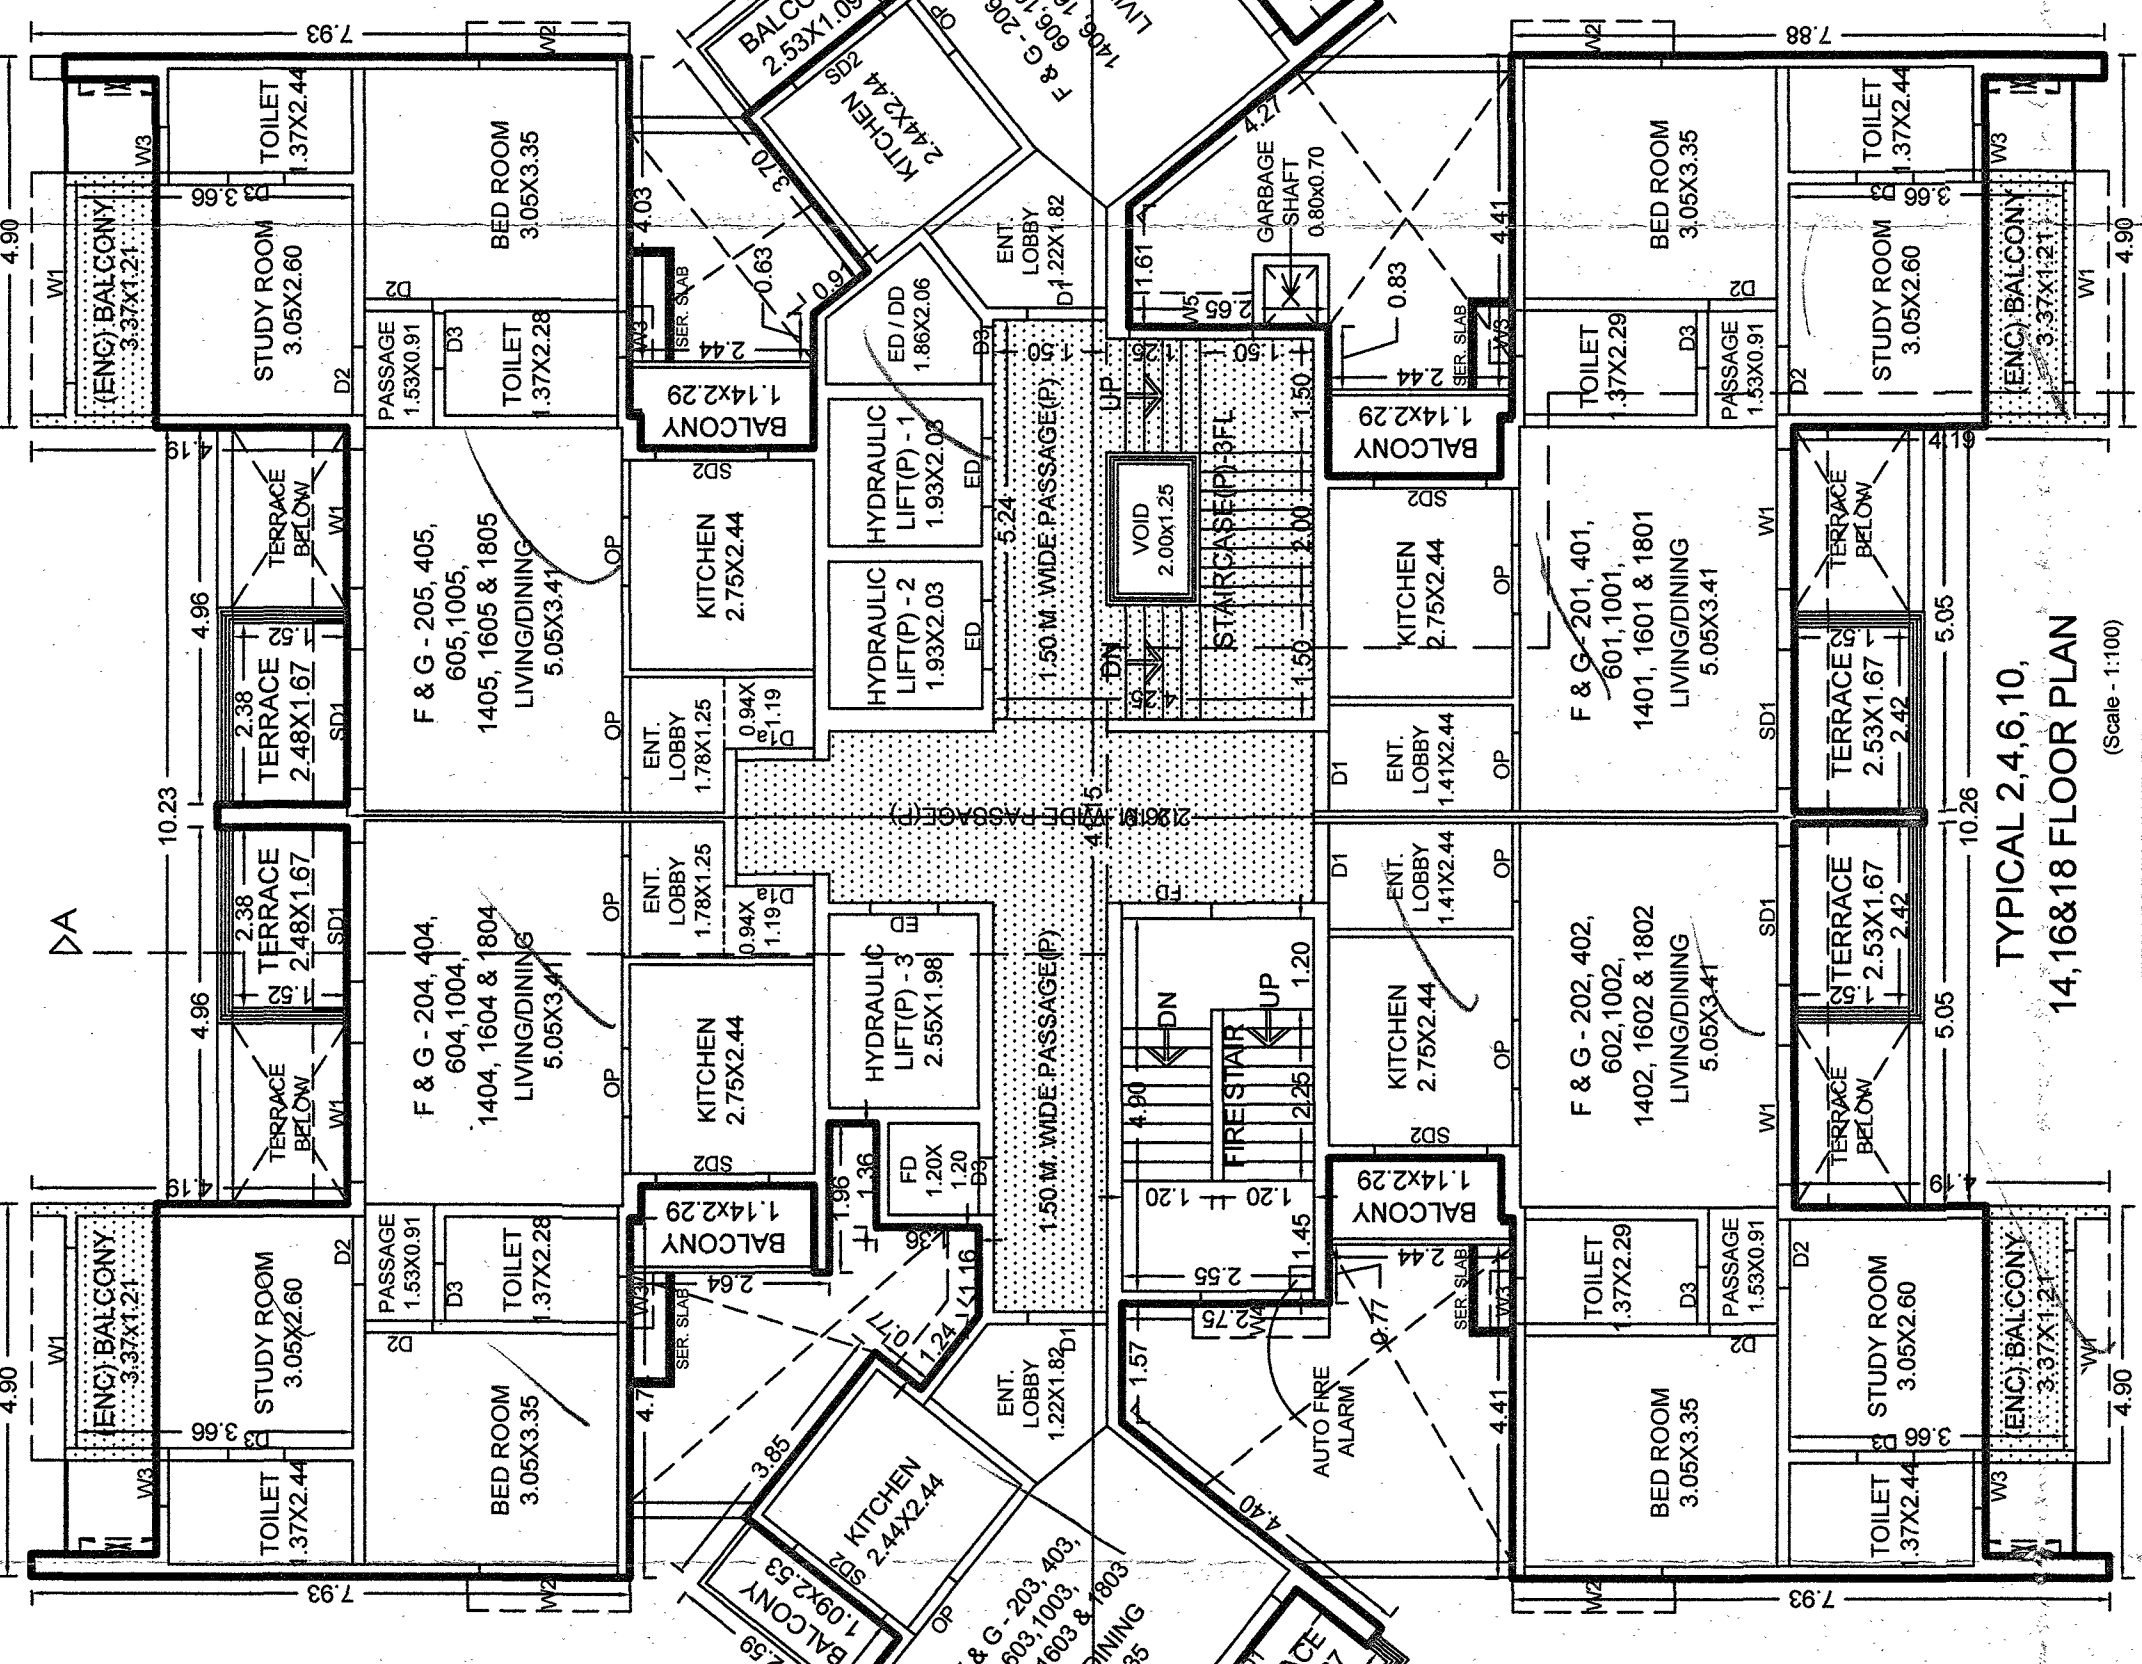

TYPICAL 2.46.10
14, 16 & 18 FLOOR PLAN
(Scale - 1:100)

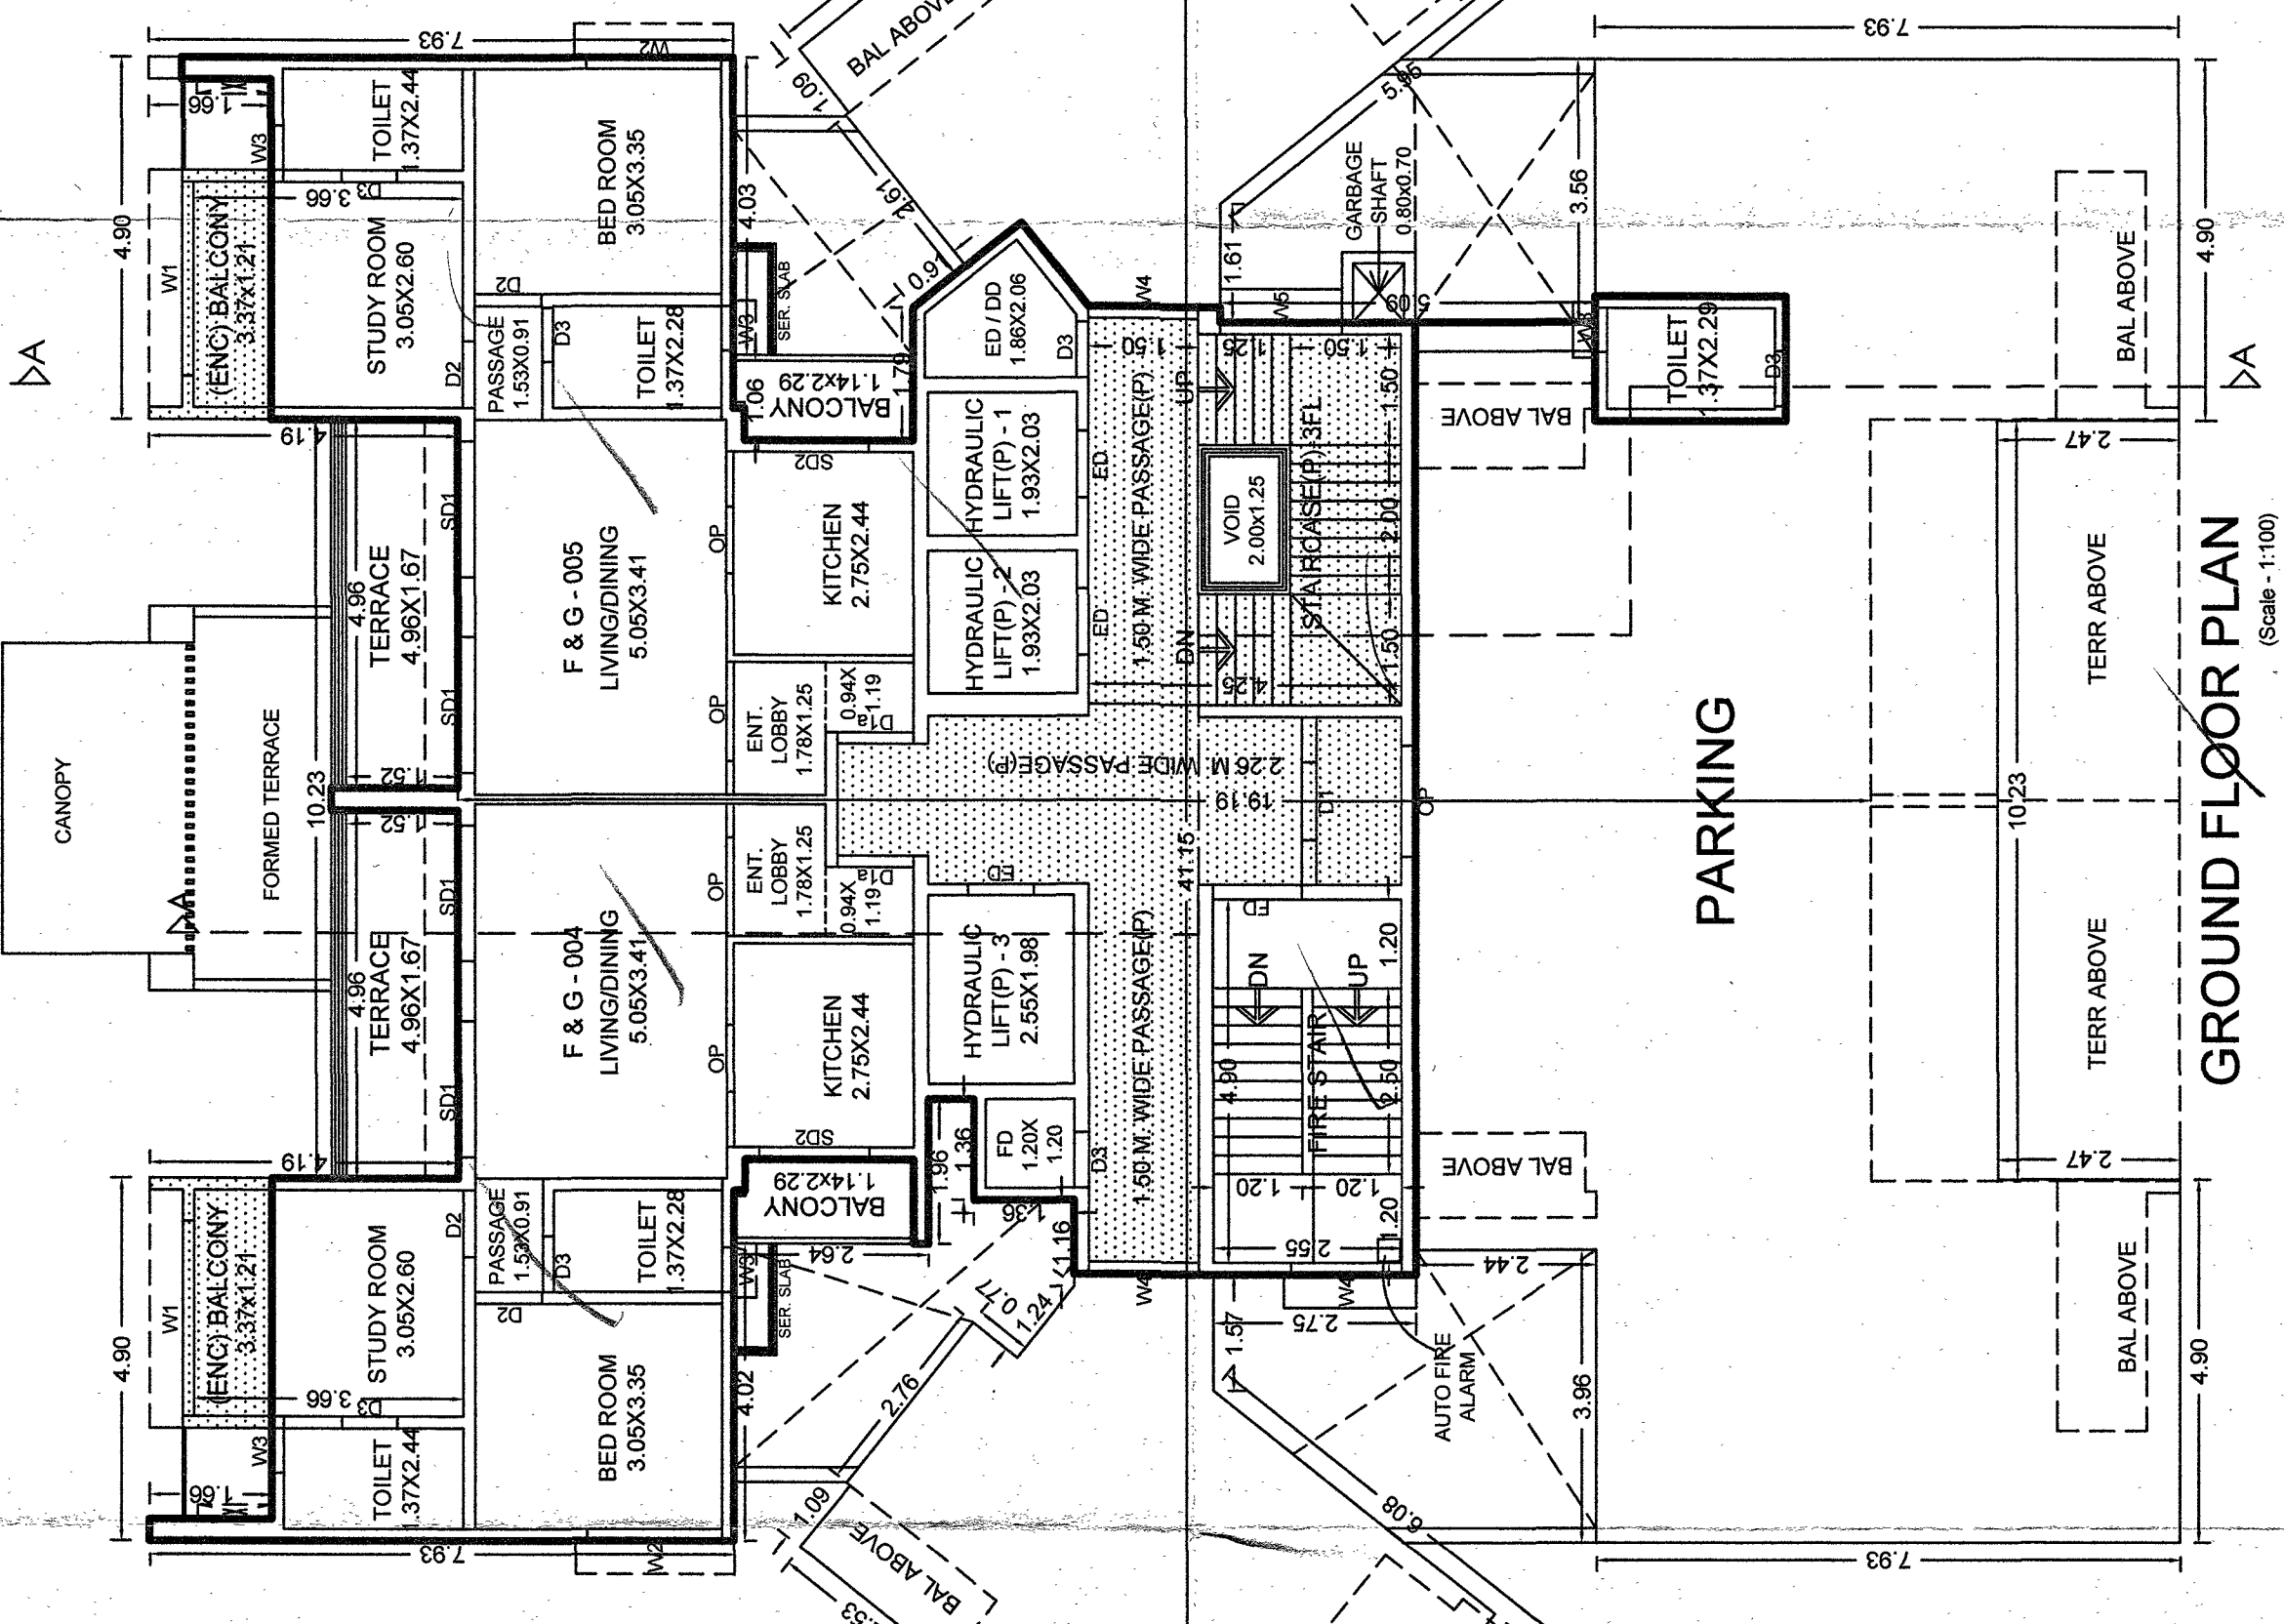

TERRACE FLOOR PLAN
(Scale - 1:200)

BALCONY CALCULATIONS :

FLOOR	SIZE	AREA	TOT. AREA
GROUND FLOOR	1.14 X 2.29 X 2	8.30	13.74
FIRST FLOOR	1.14 X 2.29 X 2	8.30	22.04
SECOND FLOOR	1.14 X 2.29 X 2	8.30	30.34

This is a system generated drawing as per the soft copy submitted by the Architect/ License Engineer