


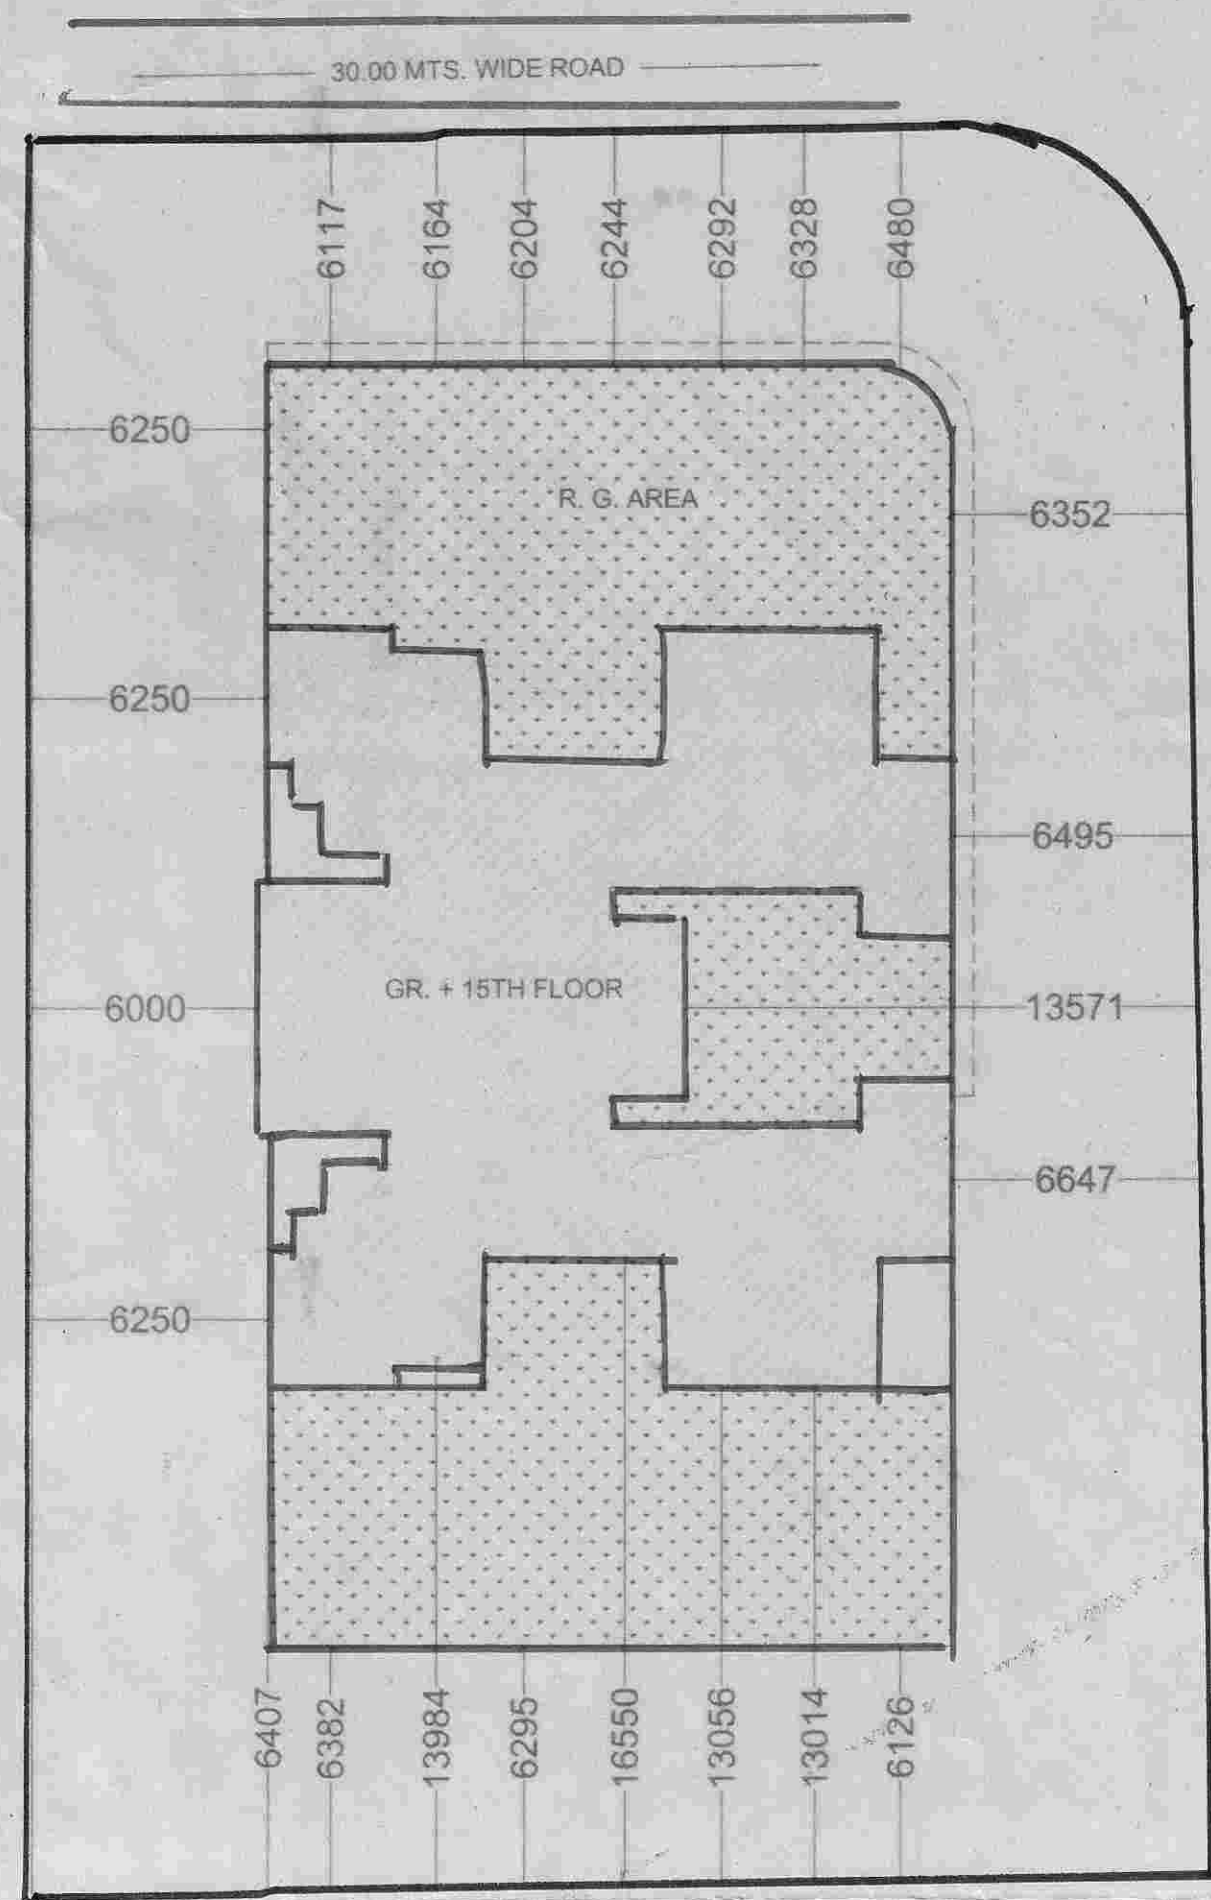

BLOCK PLAN
SCALE - 1:200
NORTH



LOCATION PLAN
SCALE - 1:500
NORTH

CARPET AREA STATEMENT (COMMERCIAL)			
AREA	LENGTH X WIDTH X NOS. OF AREA IN SQ.MT.	TOTAL CARPET AREA IN SQ.MT.	
GROUND FLOOR			
SHOP NO. - 1	3,850 X 12,300 X 1 = 37,515	40,180 SQ.MTS.	
SHOP	2,650 X 1,300 X 1 = 2,650	1,155 SQ.MTS.	
W.C.	0,900 X 1,200 X 1 = 1,080	1,155 SQ.MTS.	
	0,100 X 0,750 X 1 = 0,075	1,155 SQ.MTS.	
TOTAL SHOP CARPET AREA = 41,335 X 3 SHOP = 124,005 SQ.MTS.			
SHOP NO. - 4			
SHOP	3,300 X 10,300 X 1 = 33,930	43,580 SQ.MTS.	
SHOP	2,300 X 1,300 X 1 = 2,990	1,155 SQ.MTS.	
W.C.	0,900 X 1,200 X 1 = 1,080	1,155 SQ.MTS.	
	0,100 X 0,750 X 1 = 0,075	1,155 SQ.MTS.	
TOTAL SHOP CARPET AREA = 44,736 SQ.MTS.			
SHOP NO. - 5			
SHOP	3,150 X 10,450 X 1 = 32,817	57,887 SQ.MTS.	
SHOP	2,300 X 1,300 X 1 = 2,990	1,155 SQ.MTS.	
W.C.	0,900 X 1,200 X 1 = 1,080	1,155 SQ.MTS.	
	0,100 X 0,750 X 1 = 0,075	1,155 SQ.MTS.	
TOTAL SHOP CARPET AREA = 57,964 SQ.MTS.			
SHOP NO. - 6			
SHOP	2,900 X 3,350 X 1 = 9,735	12,770 SQ.MTS.	
SHOP	1,300 X 2,350 X 1 = 3,055	1,155 SQ.MTS.	
W.C.	0,900 X 1,200 X 1 = 1,080	1,155 SQ.MTS.	
	0,100 X 0,750 X 1 = 0,075	1,155 SQ.MTS.	
TOTAL SHOP AREA = 13,925 SQ.MTS.			
SHOP NO. - 7			
SHOP	2,900 X 3,350 X 1 = 9,735	12,770 SQ.MTS.	
SHOP	1,300 X 2,350 X 1 = 3,055	1,155 SQ.MTS.	
W.C.	0,900 X 1,200 X 1 = 1,080	1,155 SQ.MTS.	
	0,100 X 0,750 X 1 = 0,075	1,155 SQ.MTS.	
TOTAL SHOP AREA = 15,815 SQ.MTS.			
TOTAL SHOP CARPET AREA 1ST TO 7TH SHOP = 226,444 SQ.MTS.			

FIRE REFUGE AREA STATEMENT					
FLOOR AREA CONSIDERED FOR REFUGE AREA CALCULATION	FLOOR ON WHICH REFUGE IS PROVIDED	TOTAL GROSS BUILD-UP AREA	REQUIRED FIRE REFUGE AREA (% OF GROSS B.U.A.)	PROVIDED FIRE REFUGE AREA	
FROM 2500 MM TO 4820 MM	8TH & 13TH FLOOR	1139,210 SQ. MTS.	45,958 SQ. MTS.	43,737 X 2 = 87,474 SQ. MTS.	

LEGEND :	
* SEVER LINE	---
* INSPECTION CHAMBER	□
* RAIN WATER COLLECTING MAIN	---
* CATCH PITS FOR RAIN WATER HARVESTING	□
* WATER SUPPLY MAIN	---

CARPET AREA STATEMENT (RESIDENTIAL)			
AREA	LENGTH X WIDTH X NOS. OF AREA IN SQ.MT.	TOTAL CARPET AREA IN SQ.MT.	
1ST FLOOR			
SOCIETY OFFICE	5,650 X 1,000 X 1 = 5,650	18,505 SQ. MTS.	
TOILET	1,200 X 2,200 X 1 = 2,640	2,715 SQ. MTS.	
	0,100 X 0,750 X 1 = 0,075	2,715 SQ. MTS.	
TOTAL CARPET AREA OF SOCIETY OFFICE = 21,220 SQ.MTS.			
2ND FLOOR			
FITNESS CENTER	5,650 X 1,000 X 1 = 5,650	18,505 SQ. MTS.	
TOILET	1,200 X 2,200 X 1 = 2,640	2,715 SQ. MTS.	
	0,100 X 0,750 X 1 = 0,075	2,715 SQ. MTS.	
TOTAL CARPET AREA OF FITNESS CENTER = 21,220 SQ.MTS.			
2ND & 3RD FLOOR			
FLAT NO. - 1	4,350 X 2,500 X 1 = 10,875	13,985 SQ. MTS.	
LIVING	1,600 X 0,800 X 1 = 0,800	13,985 SQ. MTS.	
KITCHEN	1,700 X 3,350 X 1 = 5,695	5,695 SQ. MTS.	
BEDROOM	2,450 X 3,350 X 1 = 8,207	8,207 SQ. MTS.	
BATH	1,650 X 1,200 X 1 = 1,980	2,055 SQ. MTS.	
W.C.	1,400 X 0,900 X 1 = 1,260	1,335 SQ. MTS.	
	0,750 X 0,100 X 1 = 0,075	1,335 SQ. MTS.	
TOTAL CARPET AREA OF FLAT = 30,897 SQ.MTS.			
FLAT NO. - 2			
LIVING	1,600 X 0,800 X 1 = 0,800	13,985 SQ. MTS.	
KITCHEN	1,700 X 3,350 X 1 = 5,695	5,695 SQ. MTS.	
BEDROOM	2,450 X 3,350 X 1 = 8,207	8,207 SQ. MTS.	
BATH	1,650 X 1,200 X 1 = 1,980	2,055 SQ. MTS.	
W.C.	1,400 X 0,900 X 1 = 1,260	1,335 SQ. MTS.	
	0,750 X 0,100 X 1 = 0,075	1,335 SQ. MTS.	
TOTAL CARPET AREA OF FLAT = 30,897 SQ.MTS.			
4TH TO 7TH, 9TH TO 12TH, 14TH & 15TH FLOOR			
FLAT NO. - 1 & 4	4,350 X 2,500 X 1 = 10,875	13,985 SQ. MTS.	
LIVING	1,600 X 0,800 X 1 = 0,800	13,985 SQ. MTS.	
KITCHEN	1,700 X 3,350 X 1 = 5,695	5,695 SQ. MTS.	
BEDROOM	2,450 X 3,350 X 1 = 8,207	8,207 SQ. MTS.	
BATH	1,650 X 1,200 X 1 = 1,980	2,055 SQ. MTS.	
W.C.	1,400 X 0,900 X 1 = 1,260	1,335 SQ. MTS.	
	0,750 X 0,100 X 1 = 0,075	1,335 SQ. MTS.	
TOTAL CARPET AREA OF FLAT = 30,897 SQ.MTS.			
FLAT NO. - 2 & 3			
LIVING	1,600 X 0,800 X 1 = 0,800	13,985 SQ. MTS.	
KITCHEN	1,700 X 3,350 X 1 = 5,695	5,695 SQ. MTS.	
BEDROOM	2,450 X 3,350 X 1 = 8,207	8,207 SQ. MTS.	
BATH	1,650 X 1,200 X 1 = 1,980	2,055 SQ. MTS.	
W.C.	1,400 X 0,900 X 1 = 1,260	1,335 SQ. MTS.	
	0,750 X 0,100 X 1 = 0,075	1,335 SQ. MTS.	
TOTAL CARPET AREA OF FLAT = 30,897 SQ.MTS.			
FLAT NO. - 2 & 3			
LIVING	1,600 X 0,800 X 1 = 0,800	13,985 SQ. MTS.	
KITCHEN	1,700 X 3,350 X 1 = 5,695	5,695 SQ. MTS.	
BEDROOM	2,450 X 3,350 X 1 = 8,207	8,207 SQ. MTS.	
BATH	1,650 X 1,200 X 1 = 1,980	2,055 SQ. MTS.	
W.C.	1,400 X 0,900 X 1 = 1,260	1,335 SQ. MTS.	
	0,750 X 0,100 X 1 = 0,075	1,335 SQ. MTS.	
TOTAL CARPET AREA OF FLAT = 30,897 SQ.MTS.			

CUPBOARD AREA STATEMENT							
FLOOR	FLAT NO.	ROOM	NO.	SIZE	AREA		
2ND & 3RD FLOOR	01	LIVING	CB-3	1,650 X 0.600	0.990	5,675 SQ.MTS.	
		KITCHEN	CB-2	2,450 X 0.600	1.470		
		BEDROOM	CB-1	3,000 X 0.600	1.800		
		BEDROOM	CB-1	3,000 X 0.600	1.800		
	02	LIVING	CB-1	3,000 X 0.600	1.800	8,387 SQ.MTS.	
		KITCHEN	CB-1	3,000 X 0.600	1.800		
		BEDROOM	CB-1	3,000 X 0.600	1.800		
		BEDROOM	CB-1	3,000 X 0.600	1.800		
	03	LIVING	CB-3	1,650 X 0.600	0.990	10,030 SQ.MTS.	
		KITCHEN	CB-2	2,450 X 0.600	1.470		
		BEDROOM	CB-1	3,000 X 0.600	1.800		
		BEDROOM	CB-1	3,000 X 0.600	1.800		
TOTAL C.B. AREA ON 2ND & 3RD FLOOR (11,460 X 2 FLOOR) = 22,920 SQ. MTS.							
TOTAL C.B. AREA ON EACH FLOOR = 11,460 SQ. MTS.							
4TH TO 7TH, 9TH TO 12TH, 14TH & 15TH FLOOR	01, 04	LIVING	CB-3	1,650 X 0.600	0.990	13,985 SQ.MTS.	
		KITCHEN	CB-2	2,450 X 0.600	1.470		
		BEDROOM	CB-1	3,000 X 0.600	1.800		
		BEDROOM	CB-1	3,000 X 0.600	1.800		
	02, 03	LIVING	CB-1	3,000 X 0.600	1.800	8,507 SQ.MTS.	
		KITCHEN	CB-1	3,000 X 0.600	1.800		
		BEDROOM	CB-1	3,000 X 0.600	1.800		
		BEDROOM	CB-1	3,000 X 0.600	1.800		
	03	LIVING	CB-3	1,650 X 0.600	0.990	2,065 SQ.MTS.	
		KITCHEN	CB-2	2,450 X 0.600	1.470		
		BEDROOM	CB-1	3,000 X 0.600	1.800		
		BEDROOM	CB-1	3,000 X 0.600	1.800		
TOTAL C.B. AREA ON 4TH TO 7TH, 9TH TO 12TH, 14TH & 15TH FLOOR (22,920 X 10 FLOOR) = 229,200 SQ. MTS.							
TOTAL C.B. AREA ON EACH FLOOR = 22,920 SQ. MTS.							
8TH & 13TH FLOOR	01	LIVING	CB-3	1,650 X 0.600	0.990	4,445 SQ.MTS.	
		KITCHEN	CB-2	2,450 X 0.600	1.470		
		BEDROOM	CB-1	3,000 X 0.600	1.800		
		BEDROOM	CB-1	3,000 X 0.600	1.800		
	02, 03	LIVING	CB-1	3,000 X 0.600	1.800	8,575 SQ.MTS.	
		KITCHEN	CB-1	3,000 X 0.600	1.800		
		BEDROOM	CB-1	3,000 X 0.600	1.800		
		BEDROOM	CB-1	3,000 X 0.600	1.800		
	03	LIVING	CB-3	1,650 X 0.600	0.990	8,387 SQ.MTS.	
		KITCHEN	CB-2	2,450 X 0.600	1.470		
		BEDROOM	CB-1	3,000 X 0.600	1.800		
		BEDROOM	CB-1	3,000 X 0.600	1.800		
TOTAL C.B. AREA ON 8TH & 13TH FLOOR (18,660 X 2 FLOOR) = 37,320 SQ. MTS.							
TOTAL C.B. AREA FROM 2ND TO 15TH FLOOR = 289,440 SQ. MTS.							

TOTAL CARPET AREA OF EACH FLOOR = 43.667 SQ.MTS					
8TH & 13TH FLOOR					
FLAT NO. - 1					
LIVING	4.550 X 2.500 X 1 =	11.375			
	1.600 X 2.000 X 1 =	0.960		13.985	SQ.MTS
	1.000 X 0.750 X 1 =	0.350			
	2.00 X 0.000 X 1 =	0.000			
KITCHEN	1.875 X 2.750 X 1 =	4.475			
	0.600 X 1.000 X 1 =	0.360		4.810	SQ.MTS
	0.900 X 0.100 X 1 =	0.090			
BEDROOM	2.450 X 3.350 X 1 =	8.207			
	0.600 X 0.550 X 1 =	0.330		8.567	SQ.MTS
	1.250 X 0.160 X 1 =	0.200			
BATH	1.650 X 2.00 X 1 =	1.810		2.056	SQ.MTS
	0.750 X 0.100 X 1 =	0.075			
	450 X 0.100 X 1 =	0.045			
W.C.	0.750 X 0.100 X 1 =	0.075		1.035	SQ.MTS
	0.750 X 0.100 X 1 =	0.075			
TOTAL CARPET AREA OF FLAT = 30.667 SQ.MTS					
FLAT NO. - 2 & 3					
LIVING	4.550 X 2.500 X 1 =	11.375			
	1.750 X 0.600 X 1 =	1.050		14.475	SQ.MTS
	1.000 X 0.900 X 1 =	0.900			
	0.050 X 1.500 X 1 =	0.075			
KITCHEN	1.700 X 3.350 X 1 =	5.685			
	0.600 X 1.550 X 1 =	0.930		5.875	SQ.MTS
	0.900 X 0.100 X 1 =	0.090			
BEDROOM	2.450 X 3.350 X 1 =	8.207			
	0.600 X 0.50 X 1 =	0.300		8.387	SQ.MTS
	0.900 X 0.100 X 1 =	0.090			
BEDROOM	3.100 X 3.100 X 1 =	8.610			
	0.400 X 0.900 X 1 =	0.360		10.030	SQ.MTS
	0.750 X 0.100 X 1 =	0.075			
TUINET	2.20 X 1.00 X 1 =	2.200		2.565	SQ.MTS
	0.750 X 0.100 X 1 =	0.075			
TUINET	2.100 X 1.400 X 1 =	2.520		2.565	SQ.MTS
	0.750 X 0.100 X 1 =	0.075			
TOTAL CARPET AREA OF EACH FLAT = 43.660 SQ.MTS					