
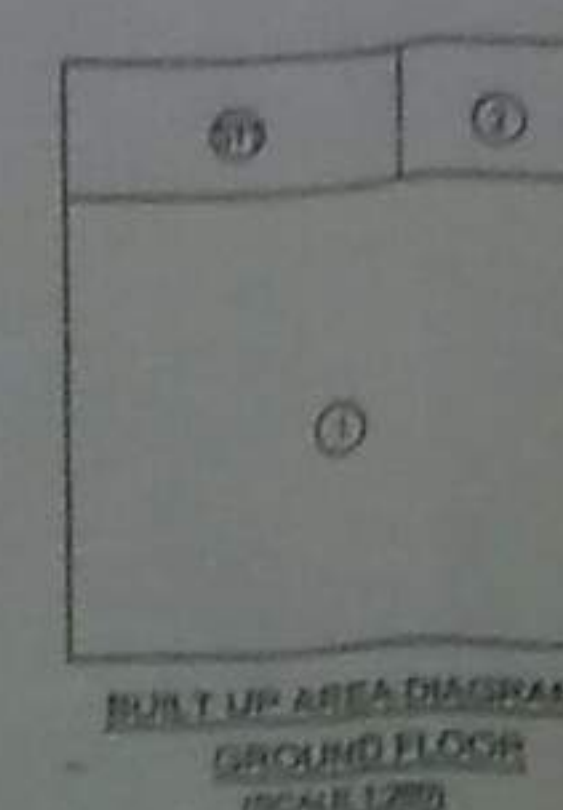
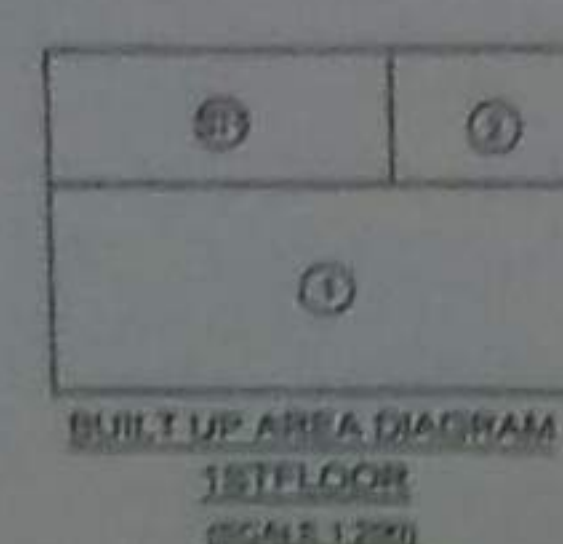
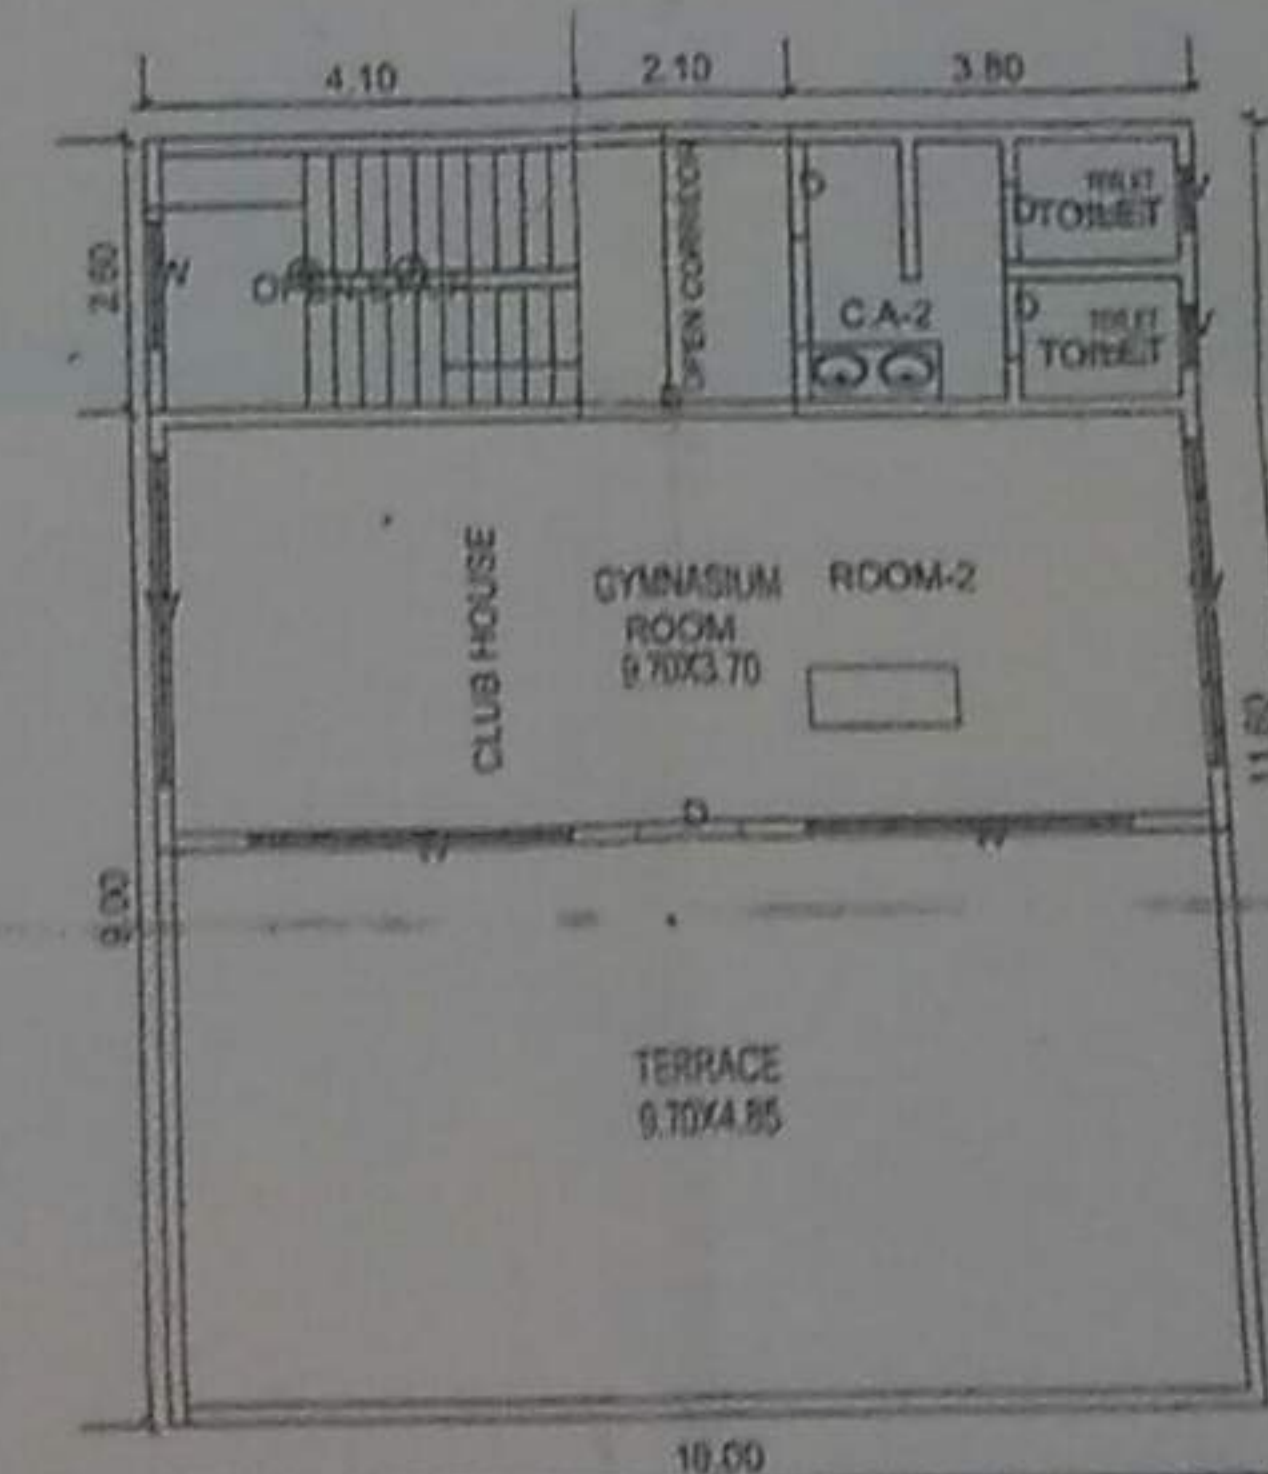


A-1	50.86
A-2	275.81
A-3	30.06
A-4	308.43
A-5	190.49
A-6	713.55
A-7	70.00
A-8	103.91
A-9	475.52
A-10	1023.03
A-11	717.84
A-12	637.26
A-13	3450.53
A-14	369.09
A-15	715.00
A-16	103.93
A-17	895.76
A-18	600.17
A-19	1157.28
A-20	2153.37
A-21	588.08
A-22	743.13
A-23	3400.00
A-24	1122.40
A-25	430.53
A-26	315.14
A-27	416.15
A-28	373.20
A-29	231.52
A-30	230.52
A-31	4.80
A-32	17.63
A-33	34.76
A-34	14.65
Total (n=54)	15676.88

BUILT UP AREA STATEMENT

BLDG-NO WING	TYPE	GR FLR	1st FLOOR	TOTAL
CLUB HOUSE	GR + 1	99.88	49.88	149.76
TOTAL BUILT UP AREA			- 149.76 SQ.MT.	

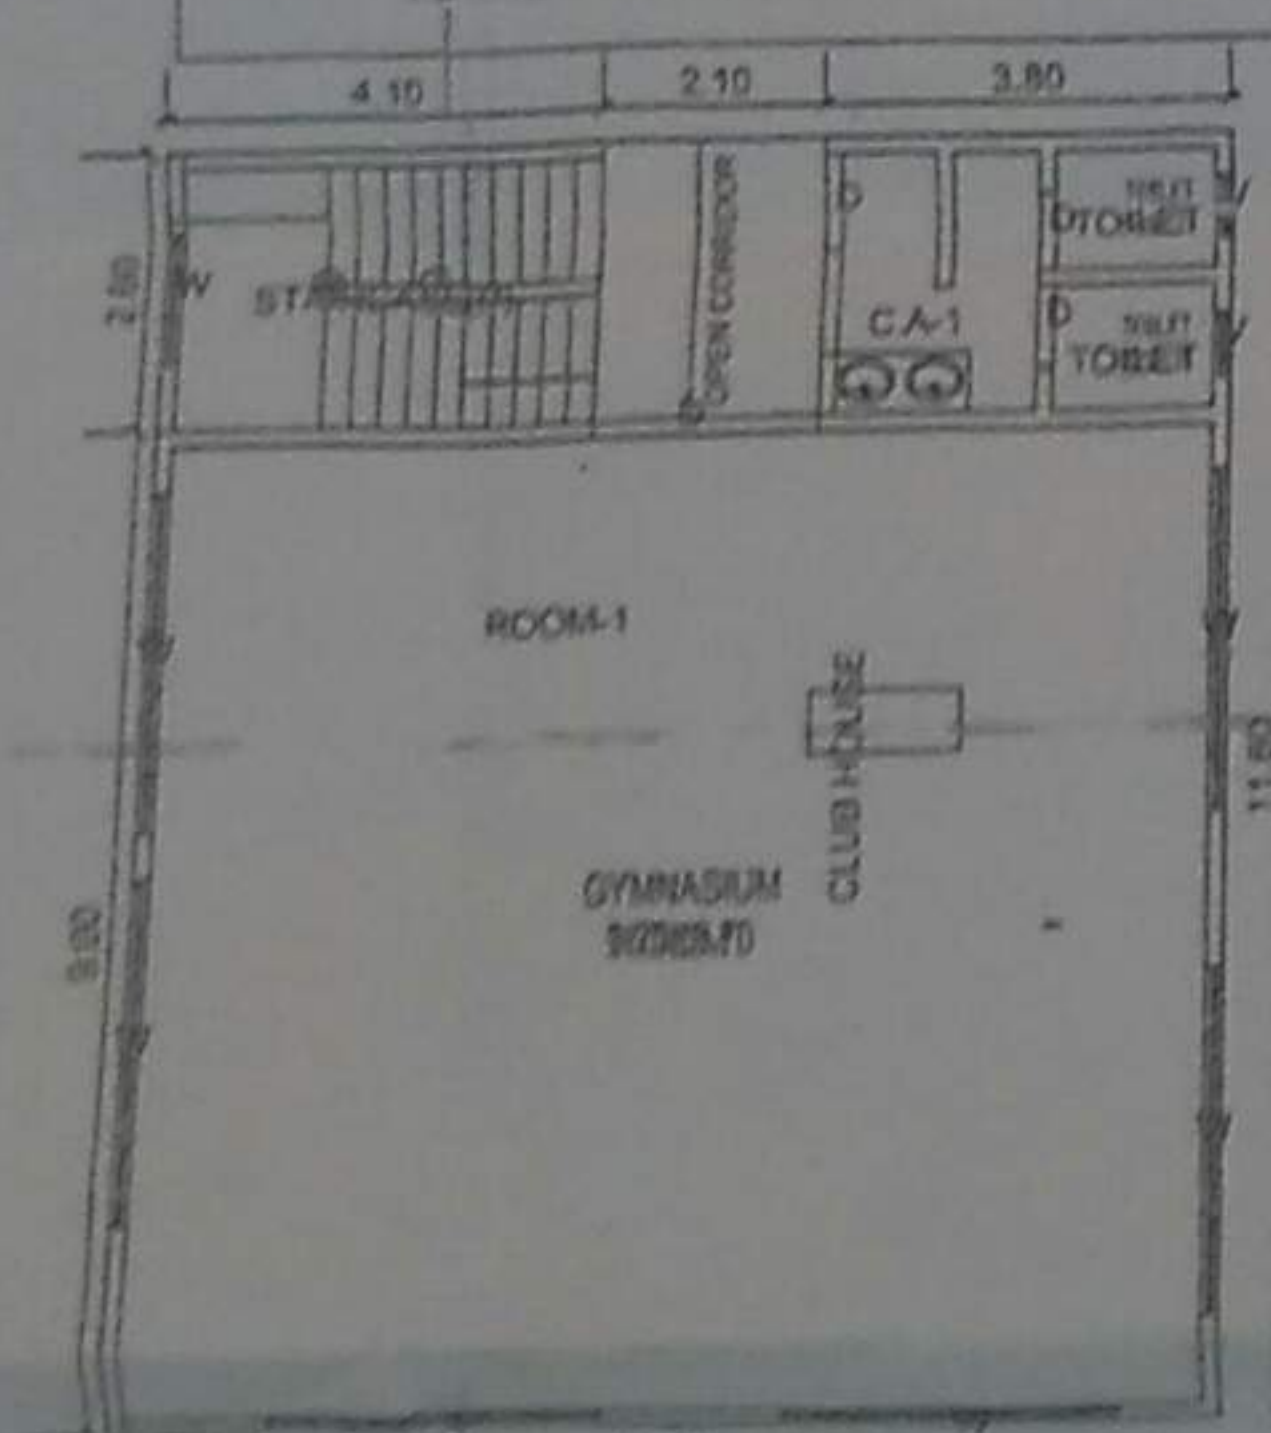

BUILTUP AREA CALCULATION

GROUND FLOOR						
1	10.00	X	9.00	X	1 NOS	= 90.00 SQ.M
2	3.80	X	2.50	X	1 NOS	= 9.88 SQ.M
	TOTAL ADDITION					= 99.88 SQ.M

STAIRCASE AREA CALCULATION


ST1	6.20	X	2.60	X	1NO	=	16.12 SQ.MT
			TOTAL ADDITION				

BUILT UP AREA CALCULATION

BUILDUP AREA CALCULATION:						
FIRST FLOOR						
1						
2	10.00	X	4.00	X	1 NOS	= 40.00 SQ.MT
	3.80	X	2.60	X	1 NOS	= 9.88 SQ.MT
				TOTAL ADDITION	=	49.88 SQ.MT

STAIRCASE AREA CALCULATION

ST1	6.20	X	2.60	X	1.00	=	16.12 SQ.M
TOTAL ADDITION							

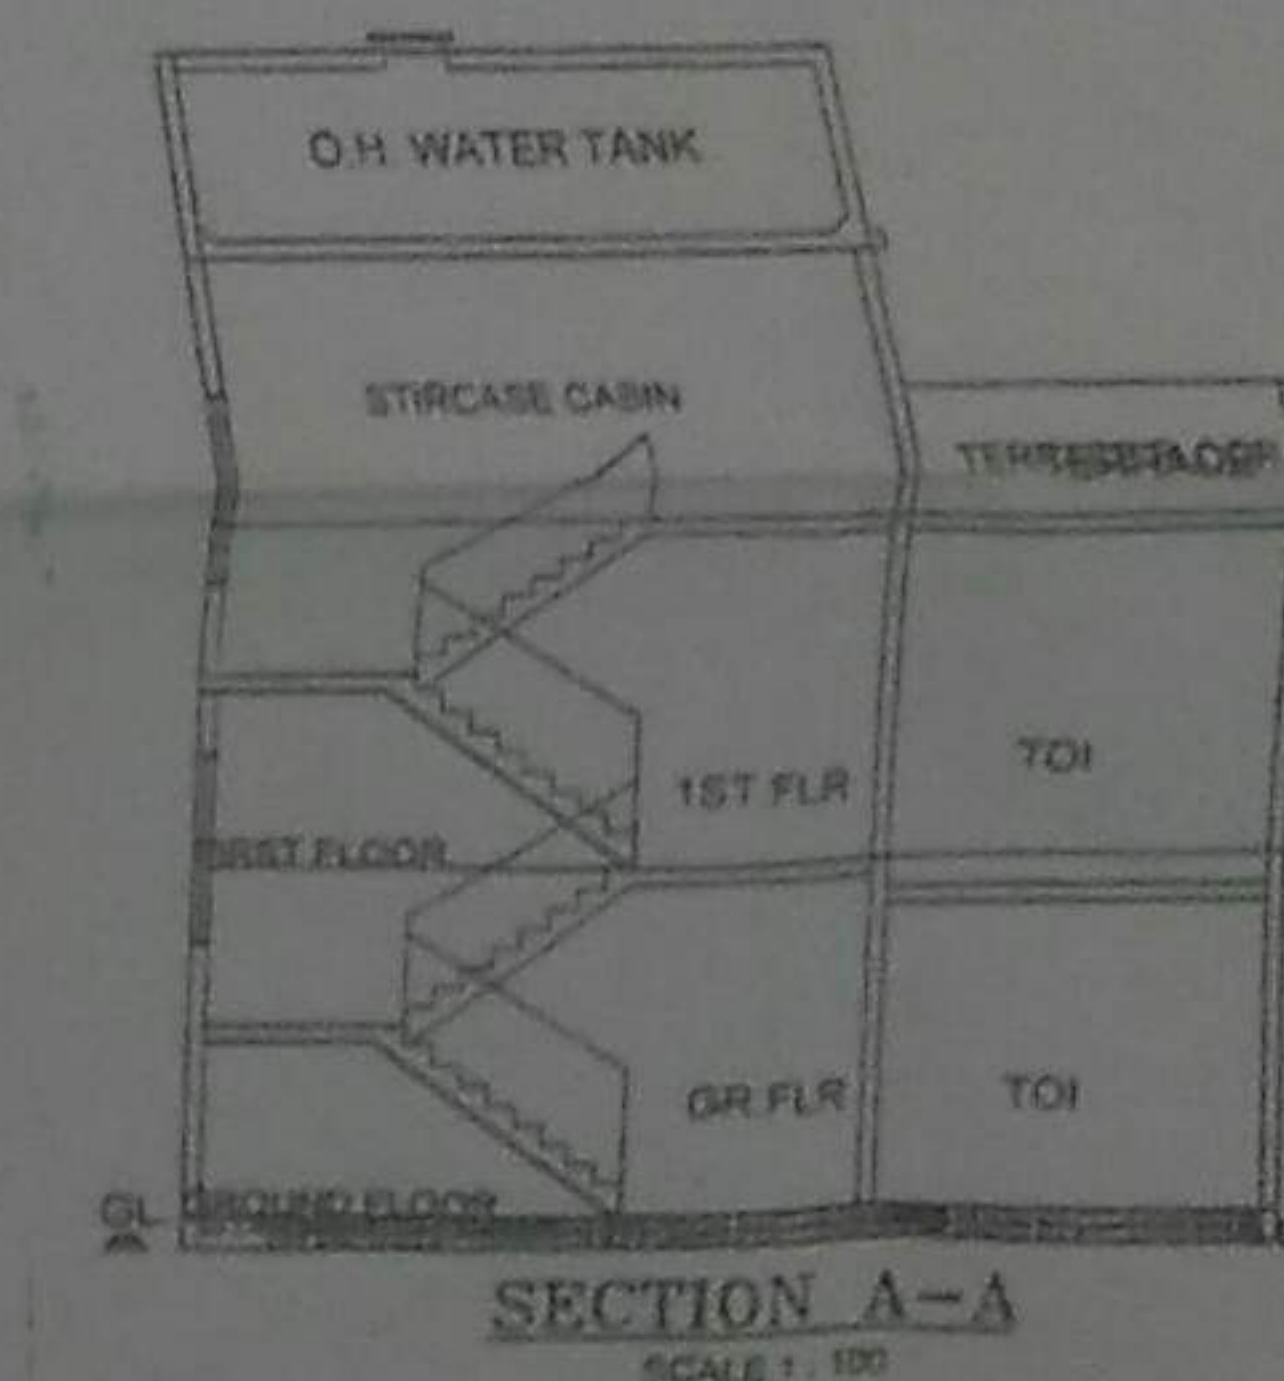

OWNER'S NAME			
MRS. UMRYA DEVELOPERS			
Address 1-A, 101, Umrya Nagar, Off Arany Road, (B)			
PROJECT INFORMATION			
PLOT NO		SURVEY NO. 287 292 3A	
VILLAGE		Ghatkunder	
ARCHITECT NAME			
D N Patel			
Phone No. 0262440404/02624577			
Address 101, Ashoknagar colony, Gandhinagar, Gandhinagar Road, Thane (B)			
	JOIN NO.	PAGE NO.	SCALE
			1:100
REMARKS: NOT	DATE:	SHEET	
		SHEET	