
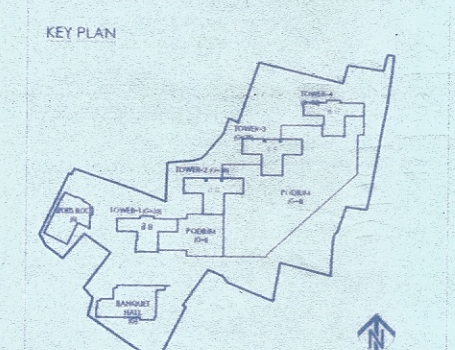
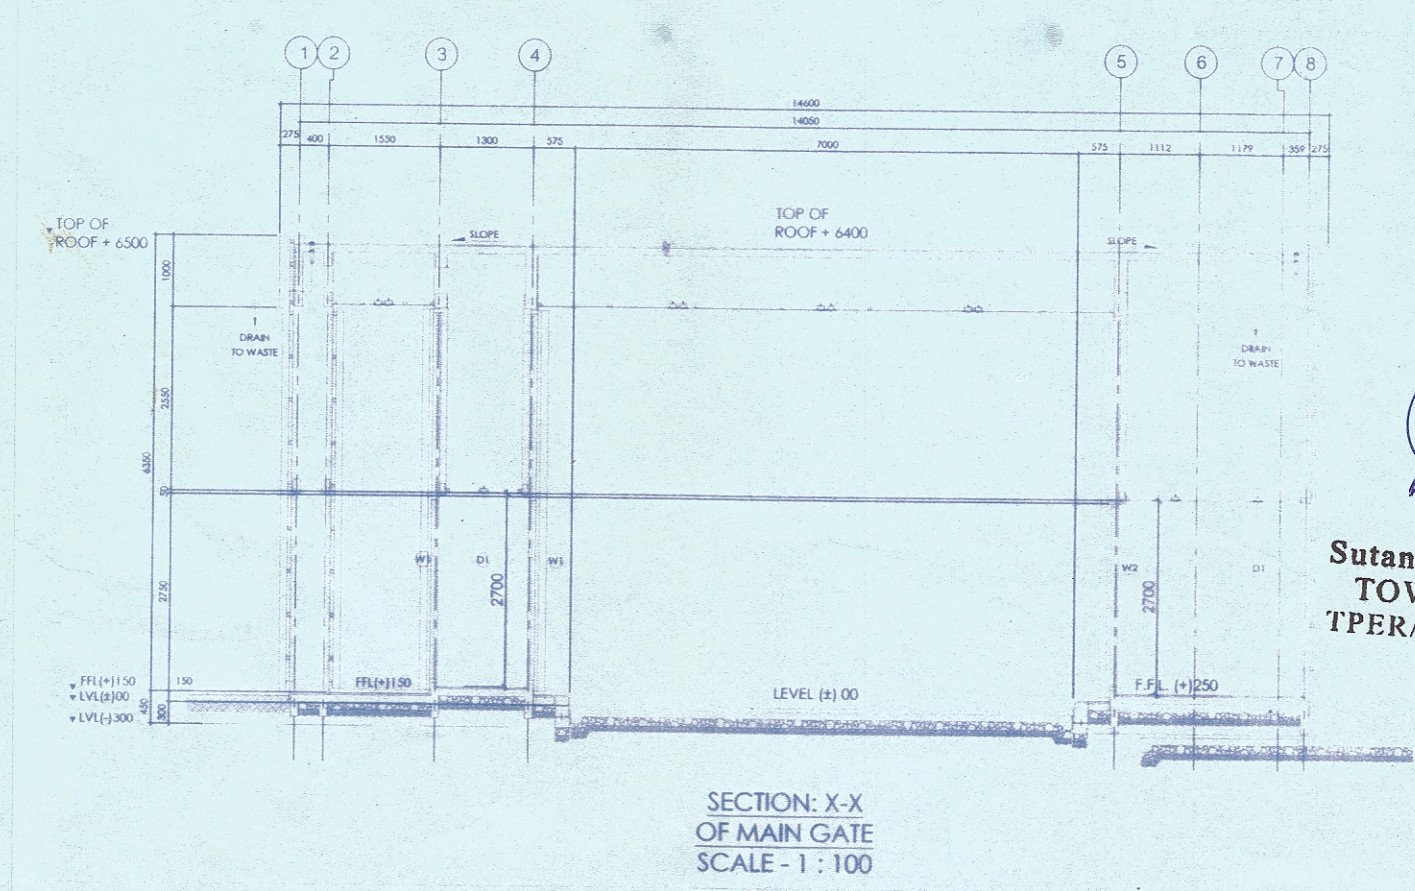
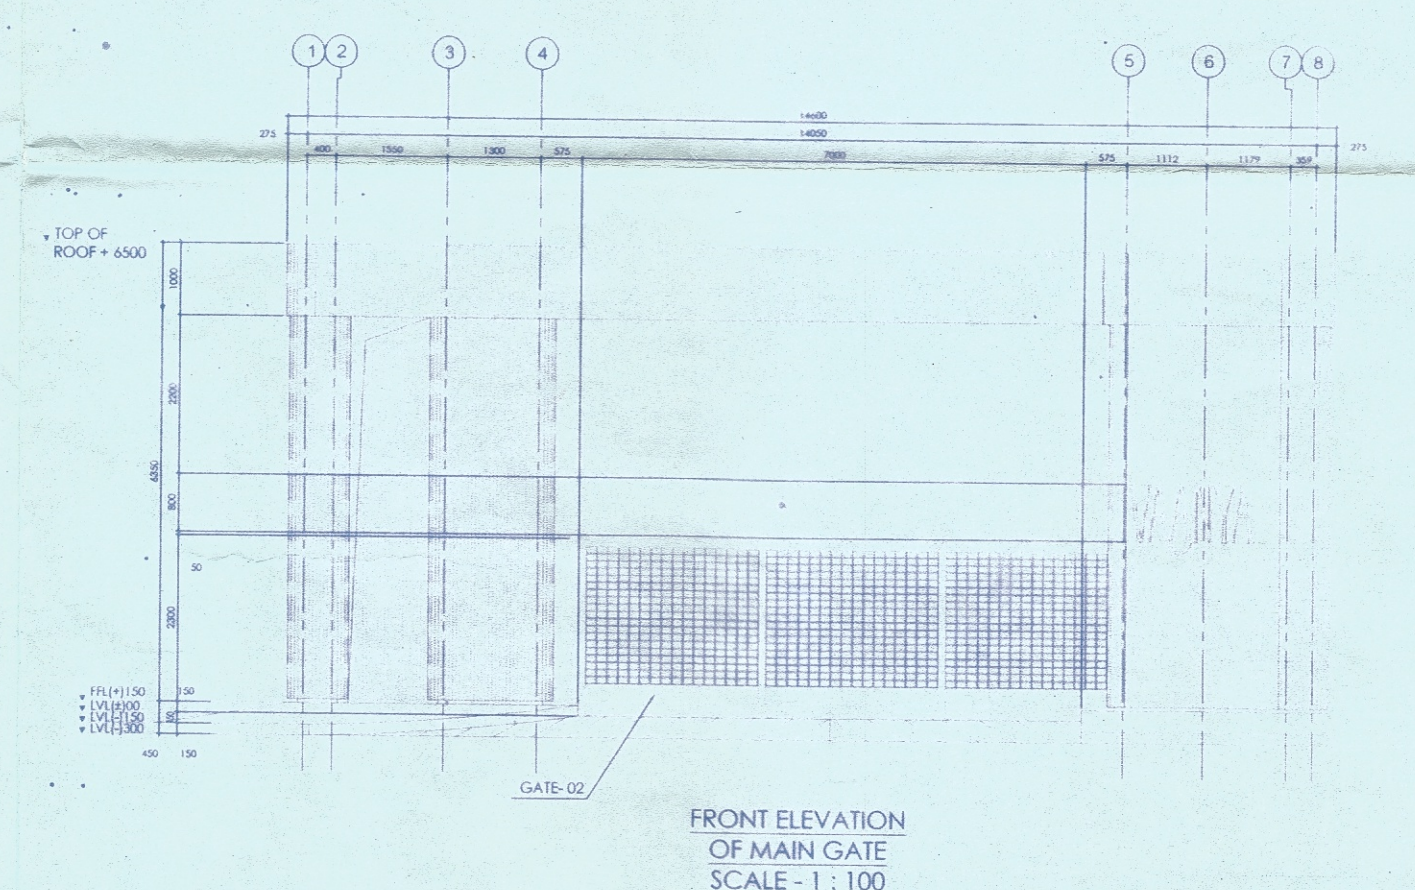
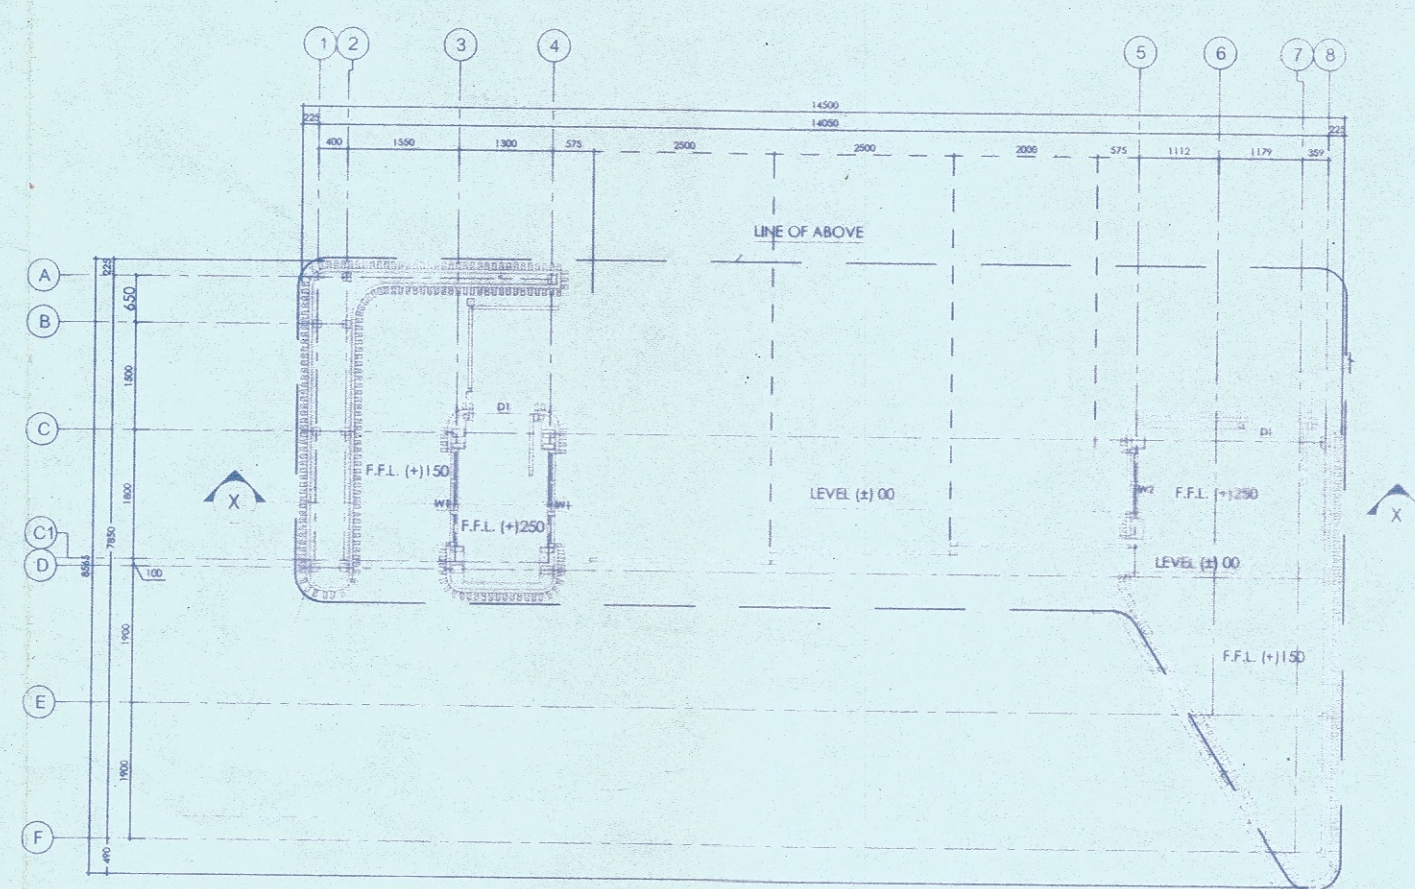
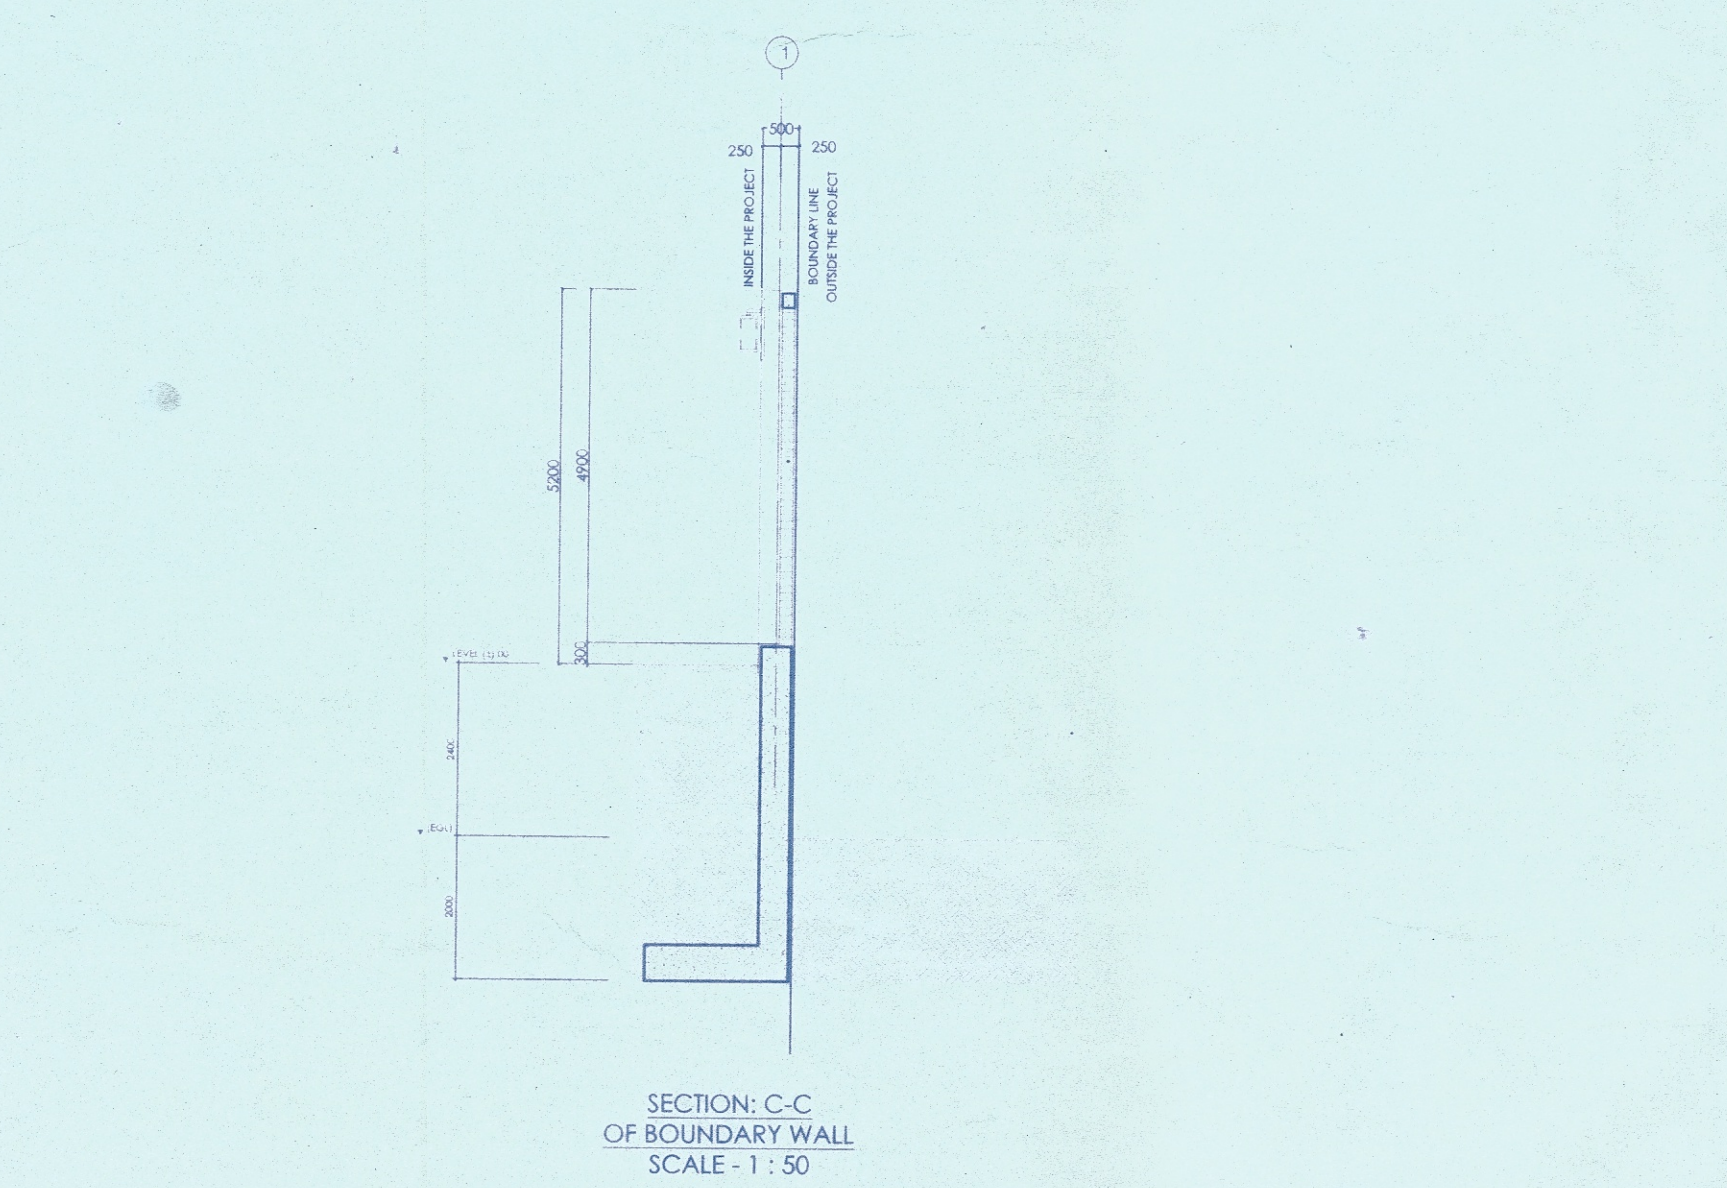
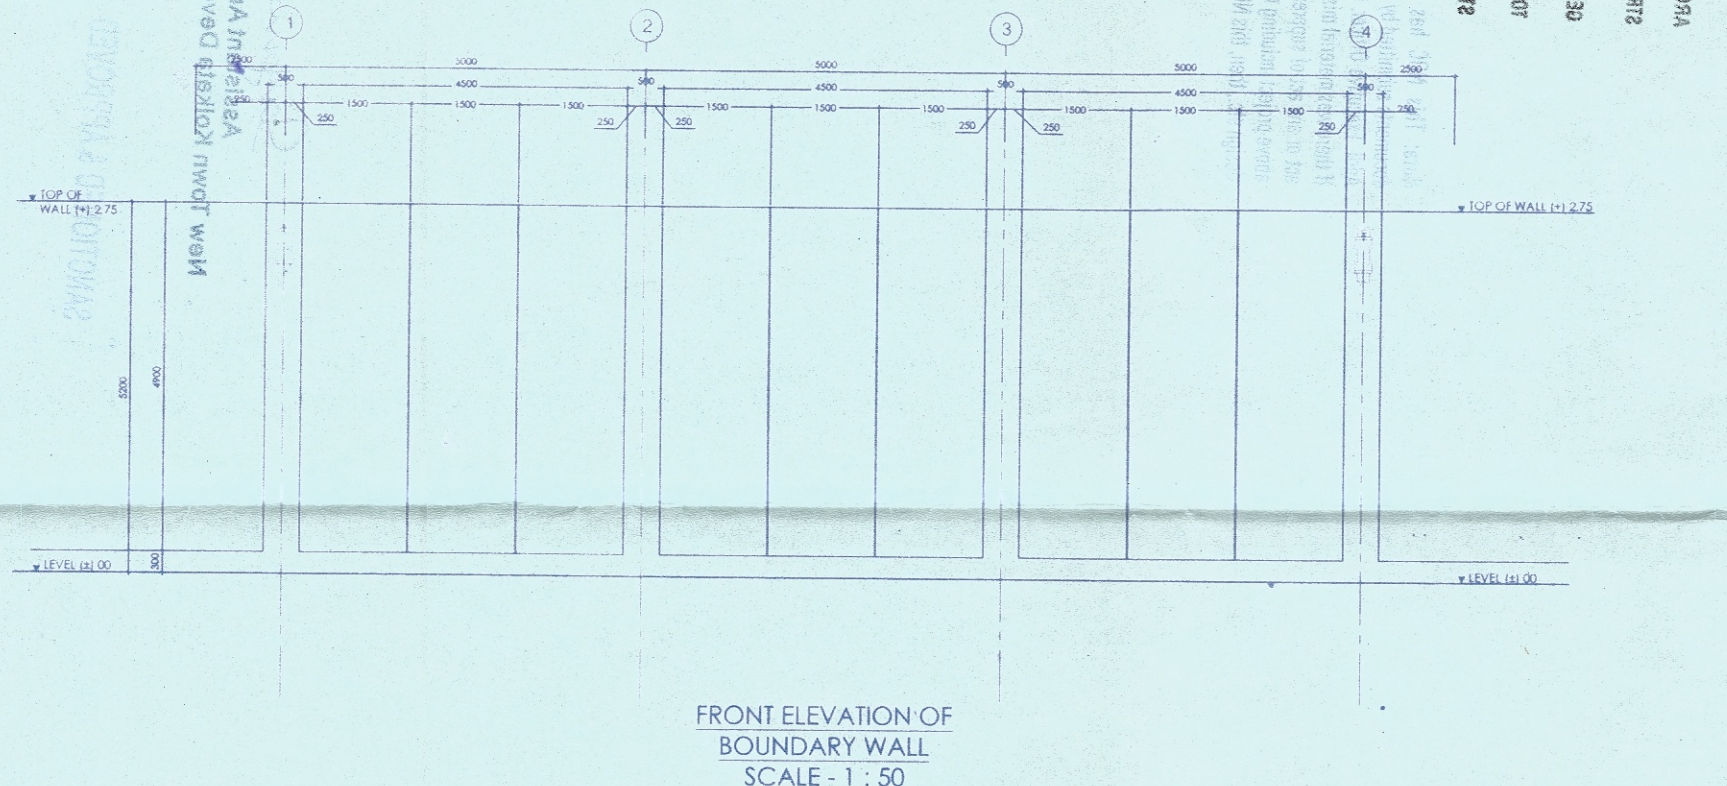


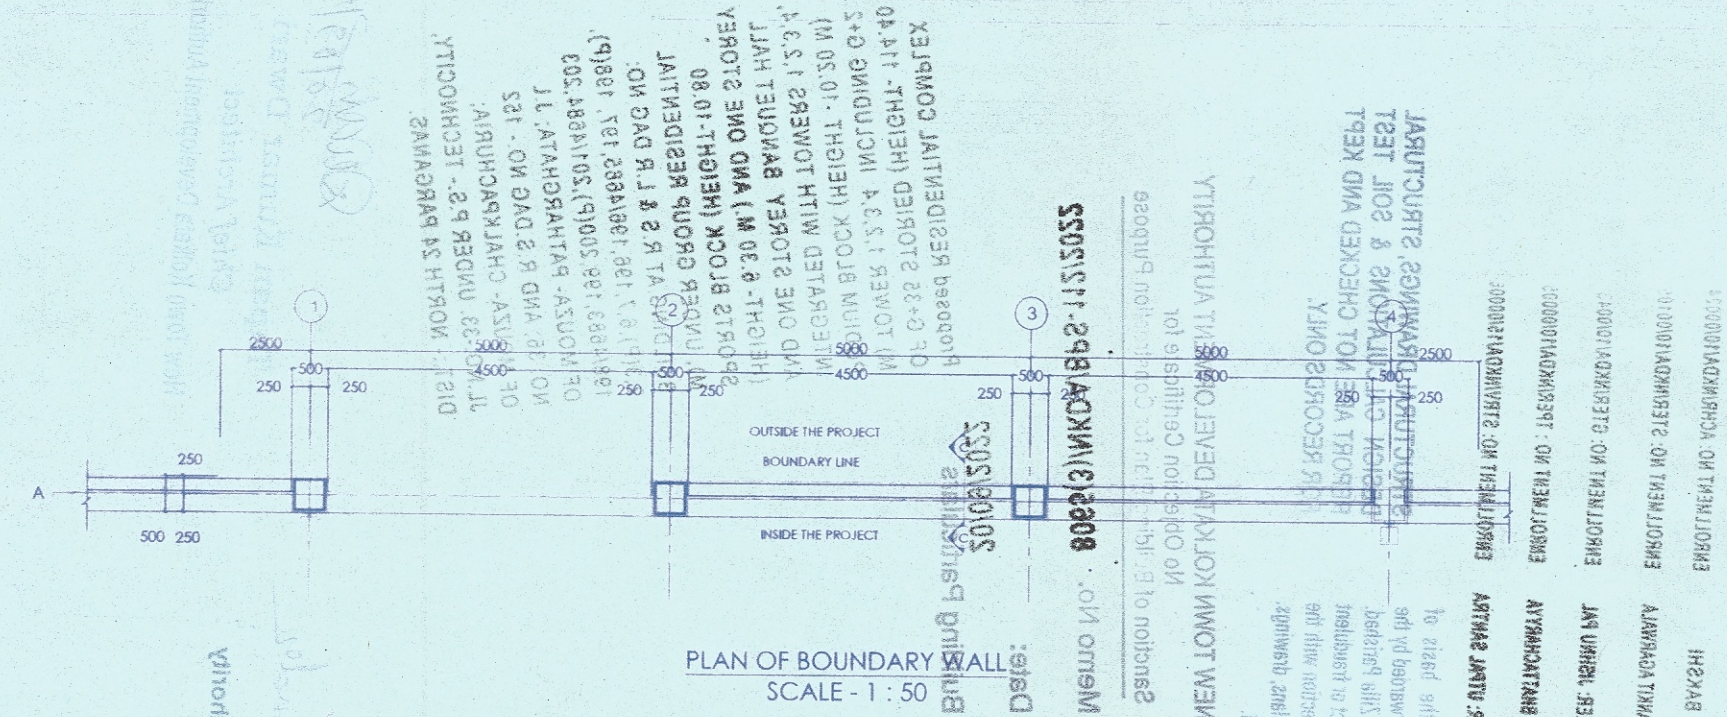

NOTES:
1. ALL DIMENSIONS & LEVELS ARE IN MM, UNLESS MENTIONED OTHERWISE.
2. ALL EXTERNAL WALLS ARE 200 MM THICK & INTERNAL WALLS 100 MM / 150 MM THICK, UNLESS MENTIONED OTHERWISE.
3. THE DRAWINGS SHALL BE READ, NOT SCALED EITHER IN PART OR IN FULL.
4. THE DRAWINGS SHALL BE USED FOR THE PURPOSES INTENDED AND SHALL NOT BE USED FOR ANY OTHER PURPOSE WITHOUT WRITTEN CONSENT FROM THE ARCHITECT.

PS Vinayak Heights LLP
Constituted Attorney of
Edam Infraestate LLP & Others
Praveen Chopra
(Constituted Attorney/Authorised Signatory)

PS VINAYAK HEIGHTS LLP
Constituted Attorney of
Edam Infraestate LLP & Others
SIGNATURE OF OWNERS
CERTIFICATE OF GEO TECHNICAL ENGINEER:
IT IS CERTIFIED THAT THE COMPREHENSIVE GEO INVESTIGATION HAS BEEN PREPARED BY ME FOR DESIGN AND CALCULATION OF THE FOUNDATION BY ANALYZING THE SOIL SAMPLE FOR ESTIMATING THE BEARING CAPACITY OF THE SOIL ON WHICH FOUNDATION OF THE STRUCTURE WILL BE CONSTRUCTED. I SHALL ALSO CHECK THE NATURE OF THE SOIL AFTER EXCAVATION AT SITE SO THAT FOUNDATION IS EXTENDED UP TO APPROPRIATE DEPTH THAT HAS BEEN PROPOSED IN THE TECHNICAL REPORT.

Jishnu Pal
JISHNU PAL
B.Tech (Civil), M.E (Geo-tech)
KMC Reg. No: G.T/1/32
GTER/NKDA/10/0043
22/RJSON/G-T-1/2016-17
HMC Reg. No: EGTE/CLASS-1/15

CERTIFICATE OF STRUCTURAL ENGINEER:
THIS IS TO CERTIFY THAT THE STRUCTURAL DESIGN AND DRAWINGS OF BOTH FOUNDATION AND SUPERSTRUCTURE OF THE BUILDING HAS BEEN MADE BY ME CONSIDERING ALL POSSIBLE LOADS INCLUDING THE SEISMIC LOAD AS PER THE NATIONAL BUILDING CODE OF INDIA AND CERTIFIED THAT IT IS SAFE AND STABLE IN ALL RESPECT.

Ankit Agarwala
ANKIT AGARWALA
B.E. (CIVIL), M.E (STR)
G. ENG. M.I STRUCT. E (LONDON)
Membership No. 076392965
NKDA EMPANELLED STRUCTURAL ENGINEER
STER/NKDA/10/00105

SIGNATURE OF STRUCTURAL REVIEWER
NAME: UTPAL SANTRA
ENROLLMENT NO: STRV/NKDA/15/00006

CERTIFICATE OF ARCHITECT:
I DO HEREBY CERTIFY WITH FULL RESPONSIBILITY THAT THE BUILDING PLAN HAS BEEN DRAWN UP AS PER INDIA PLANNING AREA ACT AS AMENDED RELEVANT TO THE DATE THAT THE WIDTH OF THE BUILDING IS IN CONFORMITY WITH THE PLAN AND IT IS A BUILDABLE SITE. I HAVE ALSO A FILED UP WITH THE SITE PLAN LOCATION PLAN ACCORDING TO THE SITE. THE PLAN IS DEMARCATED BY BOUNDARY WALLS & MEASUREMENTS FULLY WITH THE RECORD DEED PLAN.

THE CONSTRUCTION OF U.G.W.R. & S.T.P. WILL BE COMPLETED UNDER SUPERVISION OF ARCHITECT & E.S.E.
EXISTING STRUCTURE SHOULD BE DEMOLISHED BEFORE COMMENCEMENT OF THE CONSTRUCTION WHICH IS FULLY OCCUPIED BY THE OWNER.

Anirban Baski
ANIRBAN BASKI
B.Arch, M.Arch (India)
Council of Architecture
GA/2001/27207
ACNR/NKDA/10/00024

SIGNATURE OF ARCHITECT
NAME: ANIRBAN BASKI
ENROLLMENT NO: ACHR/NKDA/10/00024

Project:
PROPOSED RESIDENTIAL COMPLEX OF G+33 STOREY HEIGHT (11.40 M) TOWER 1, 2, 3 & 4 INCLUDING UNDERGROUND B-7, B-8, B-9, B-1655, B-