

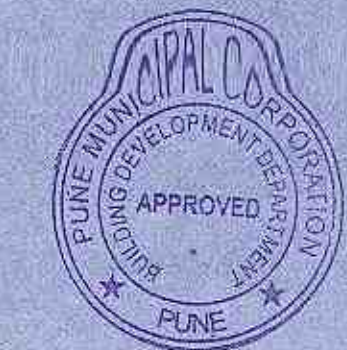
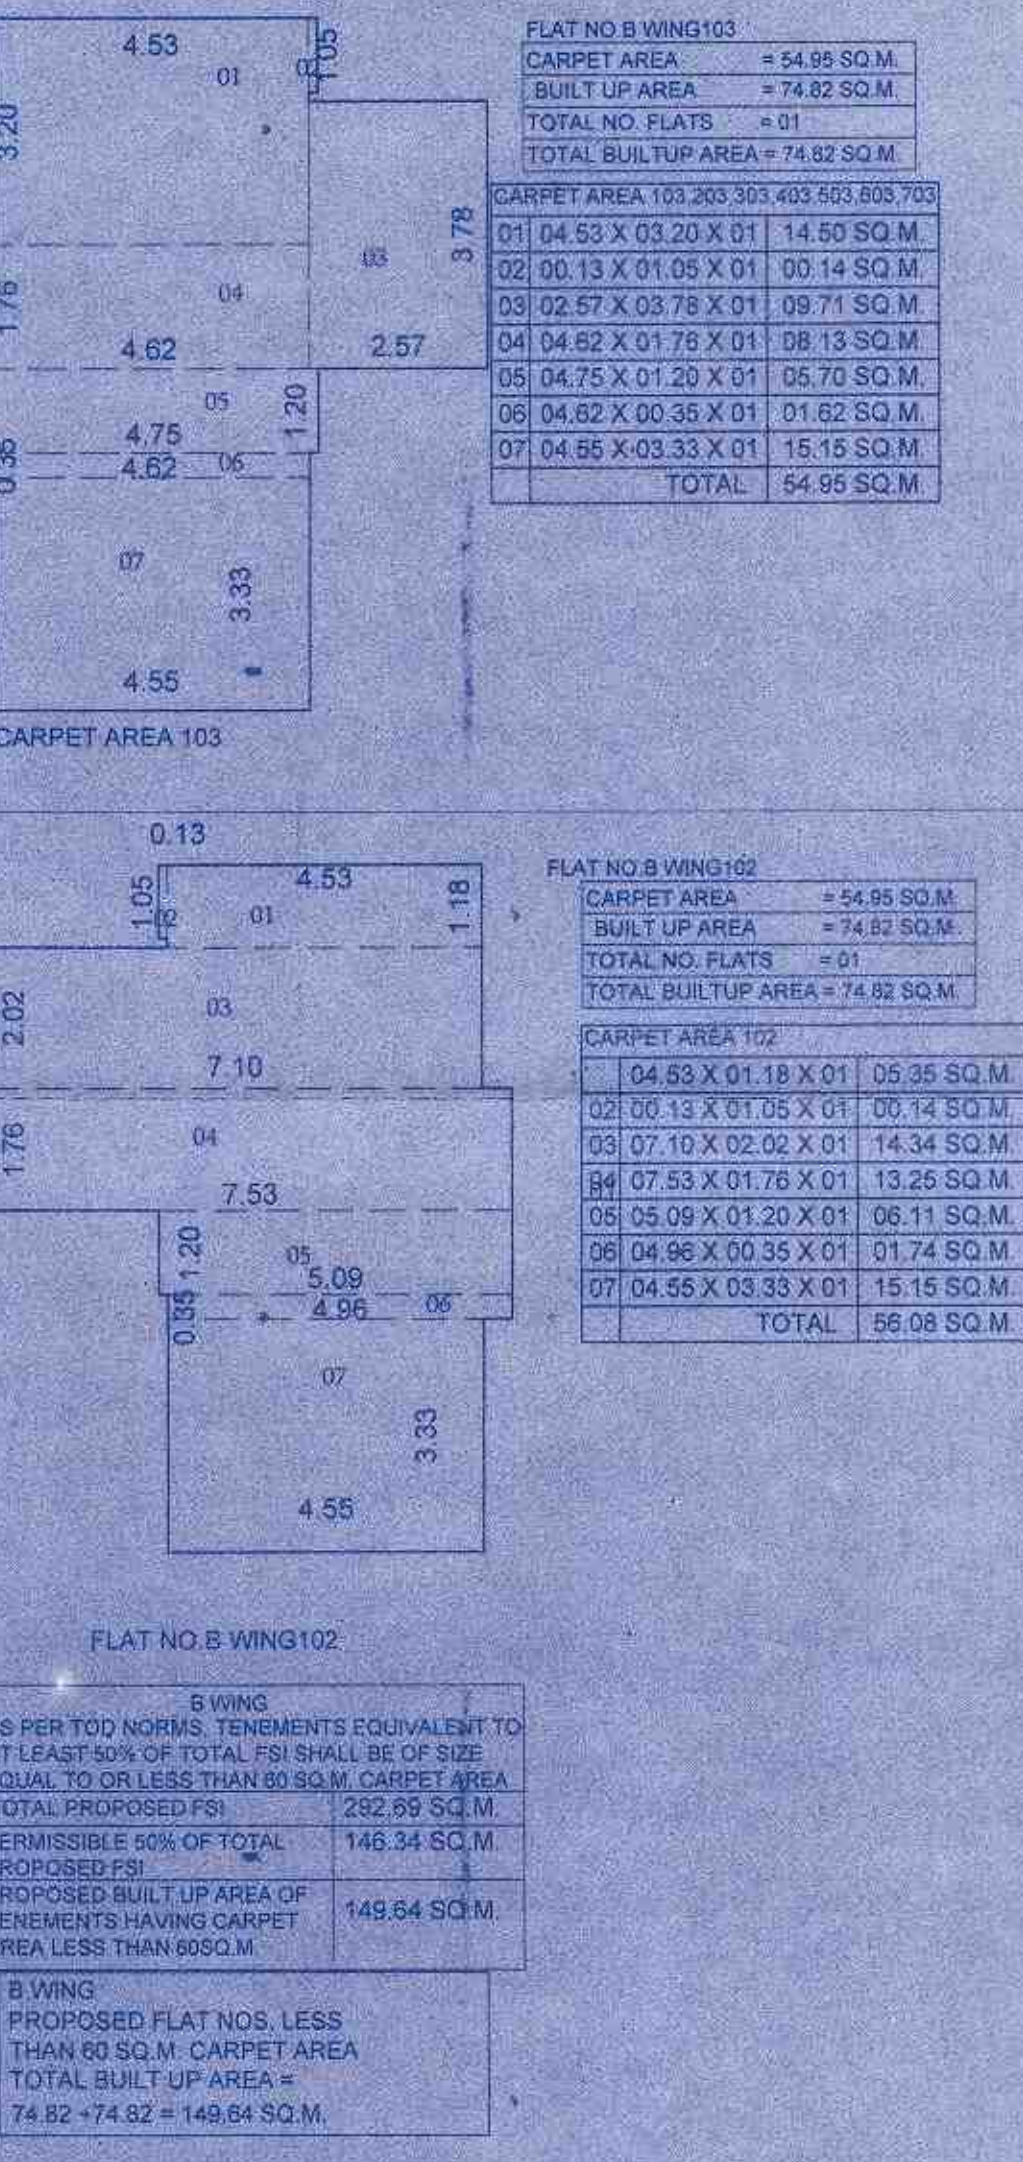
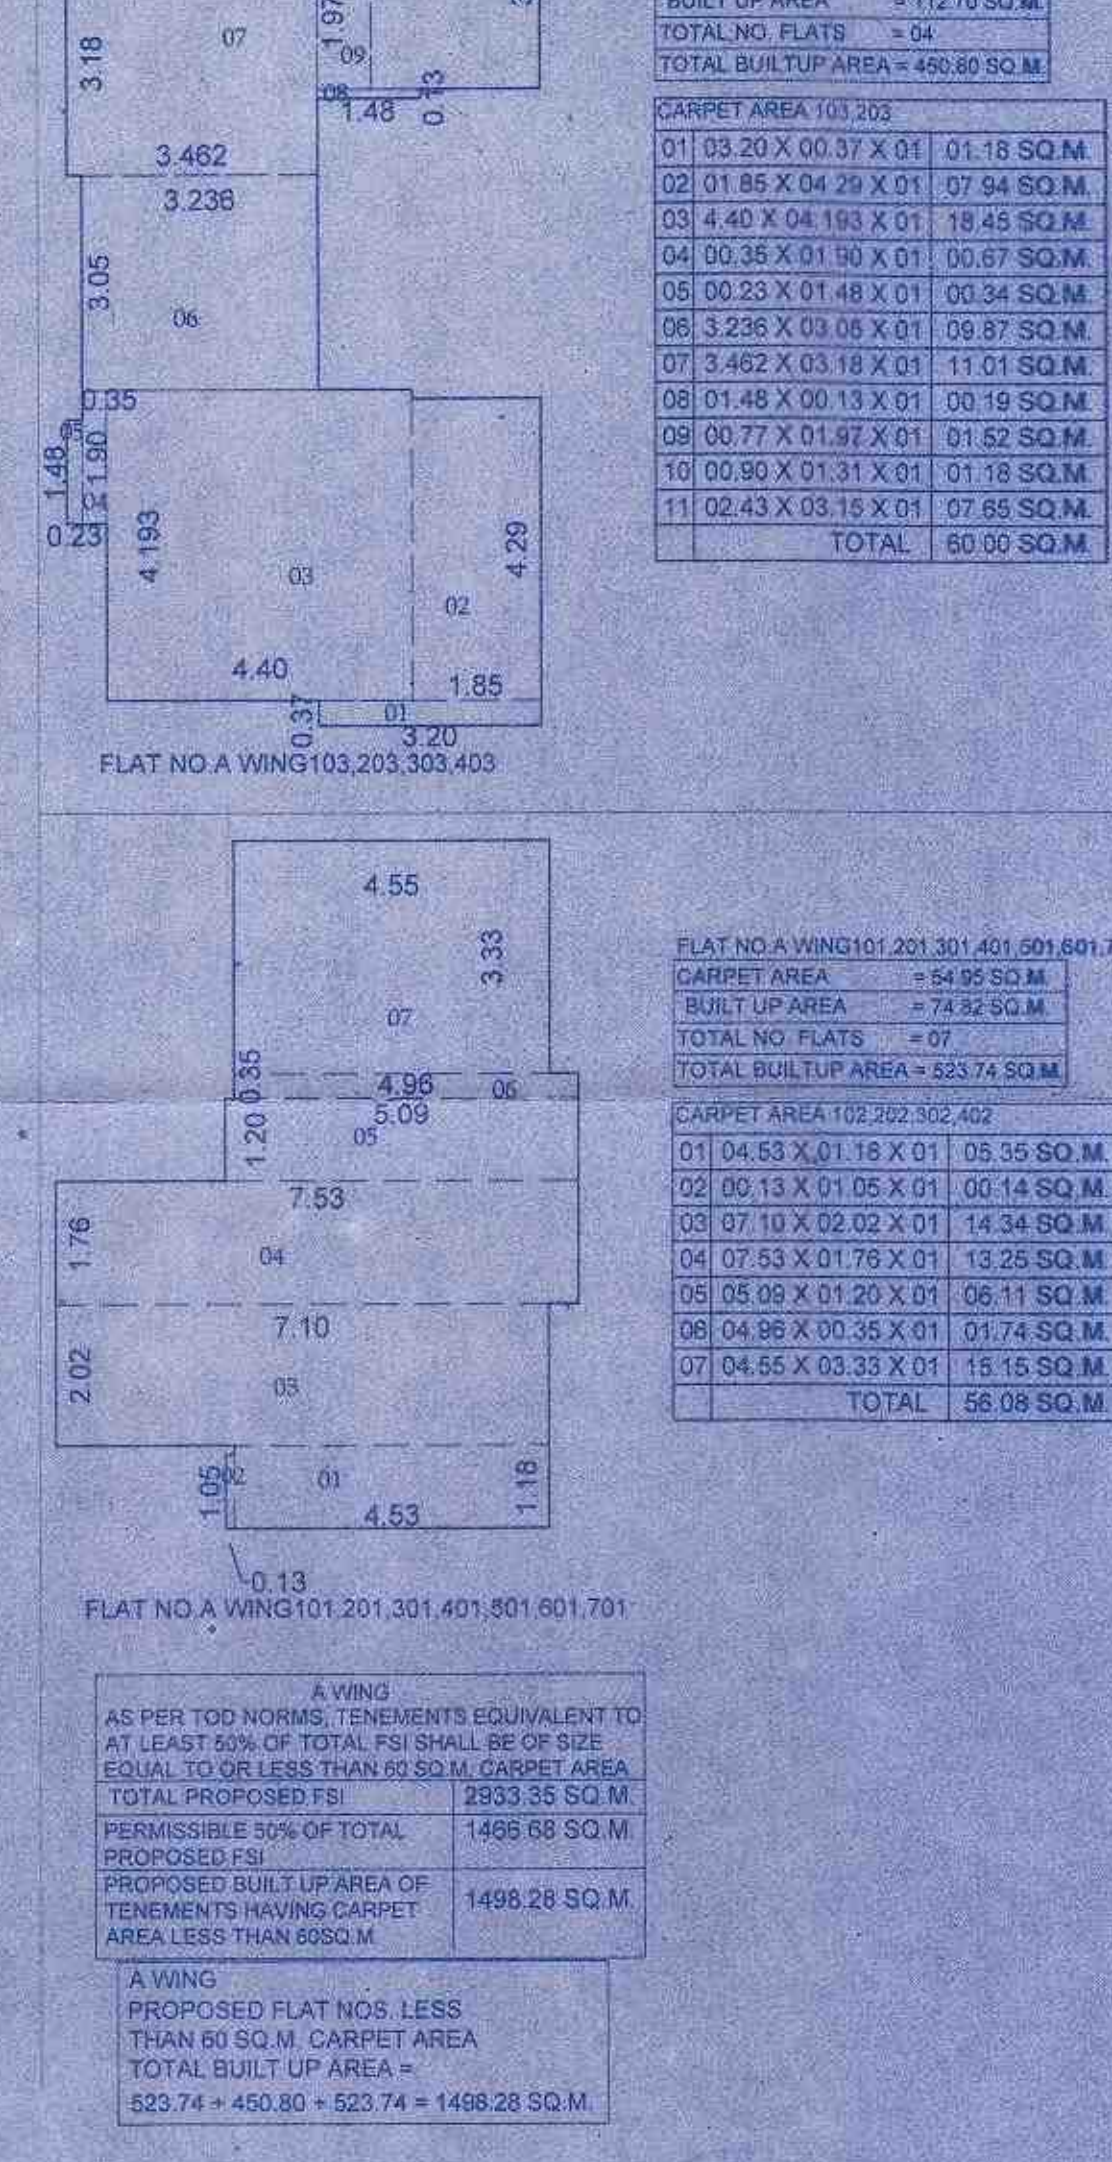
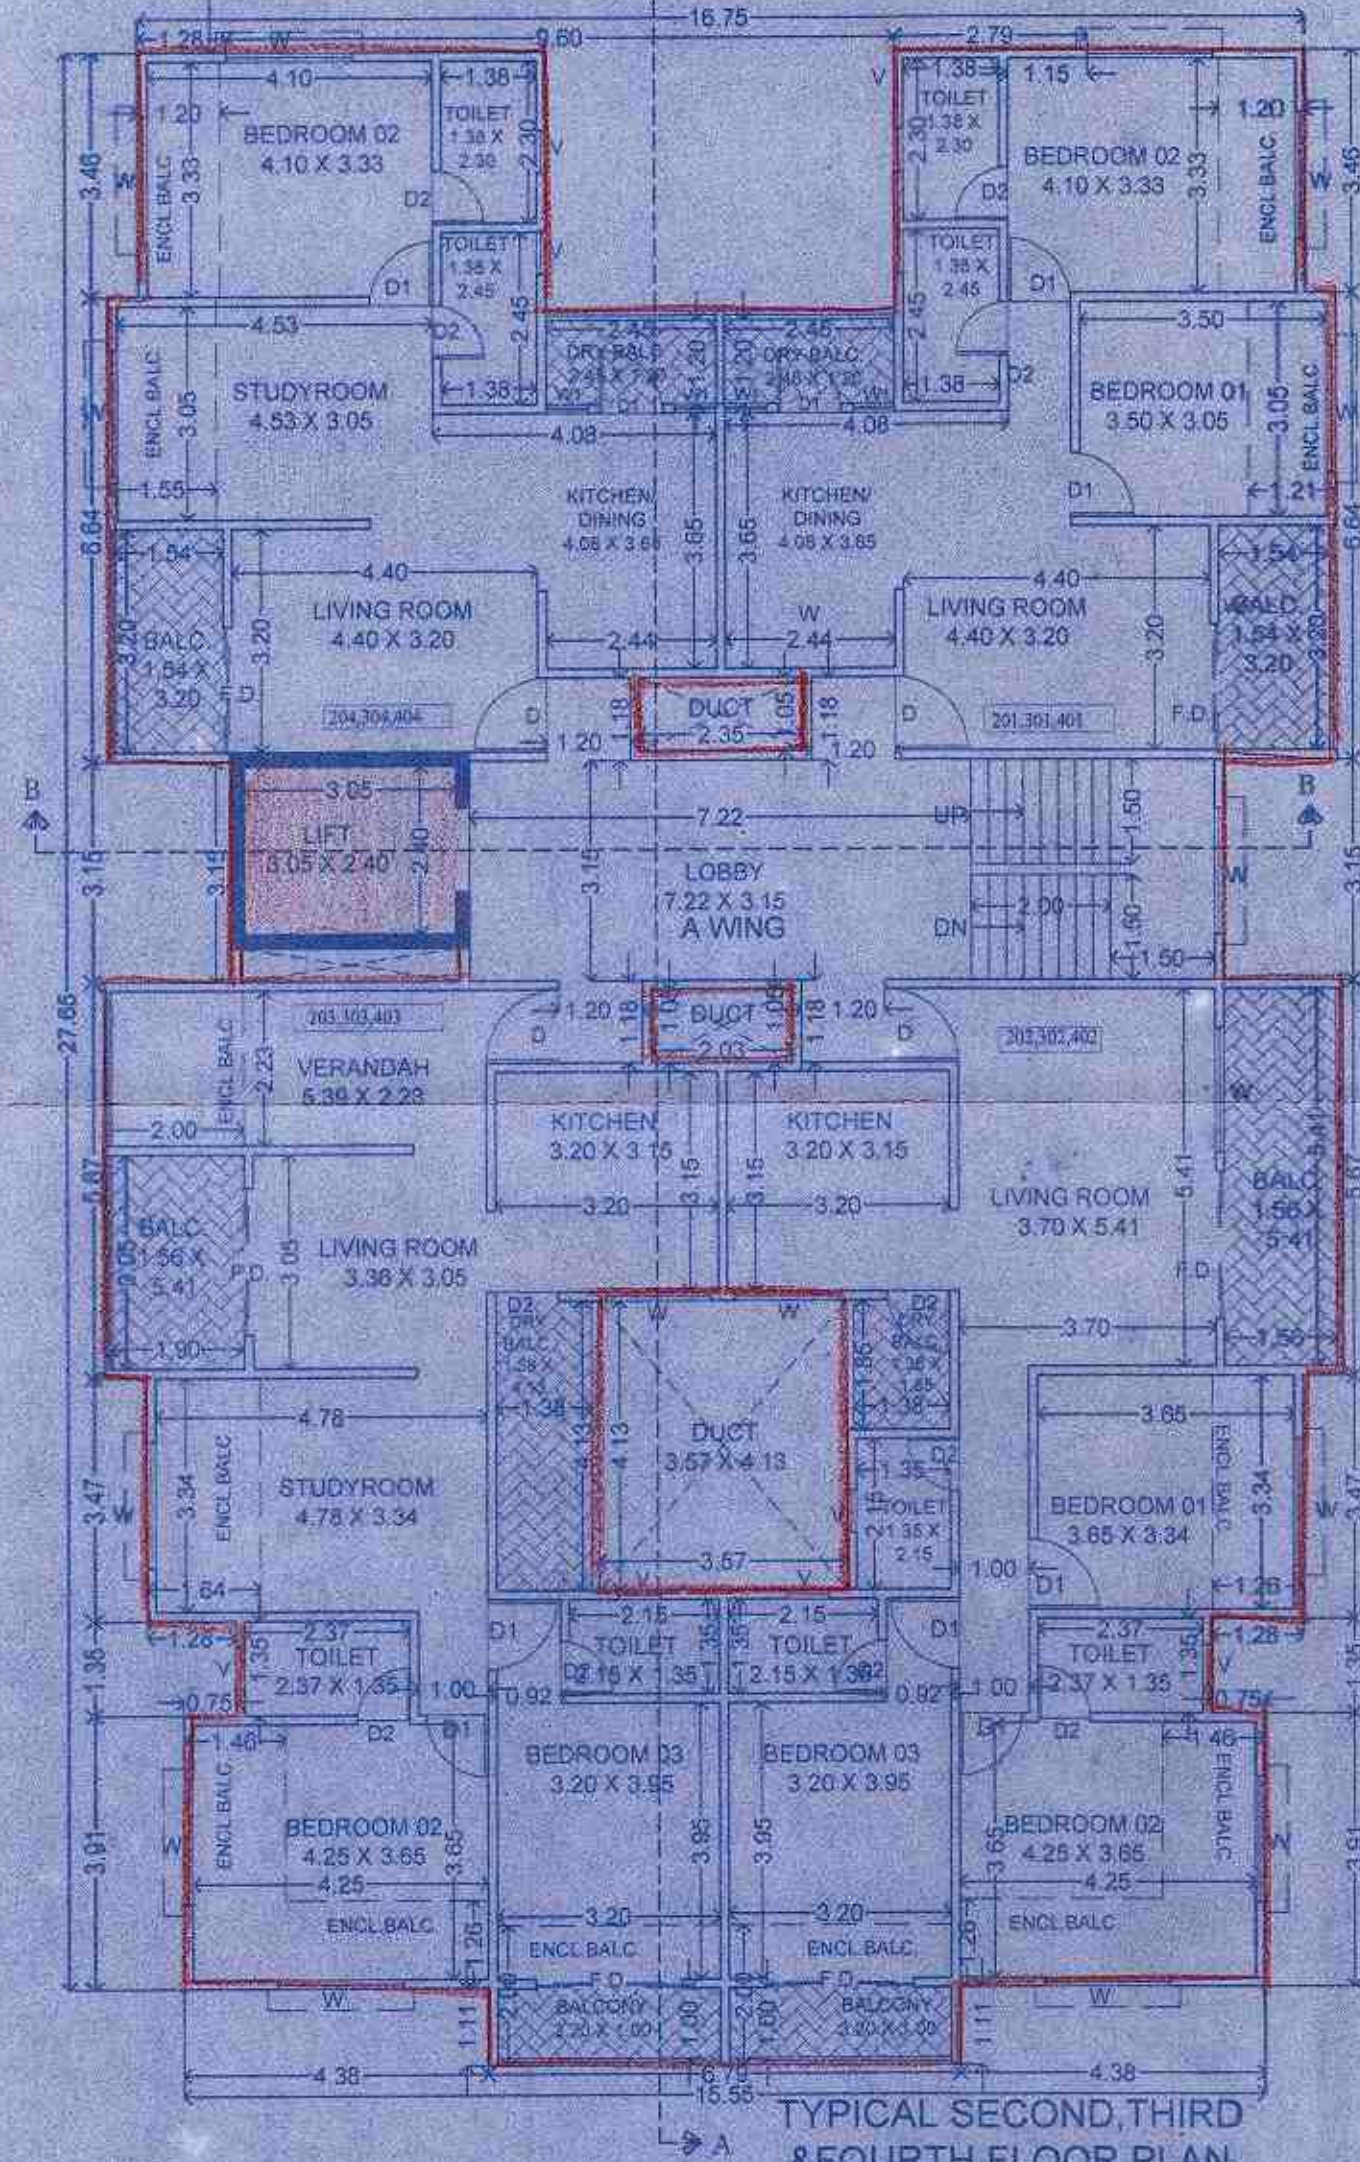
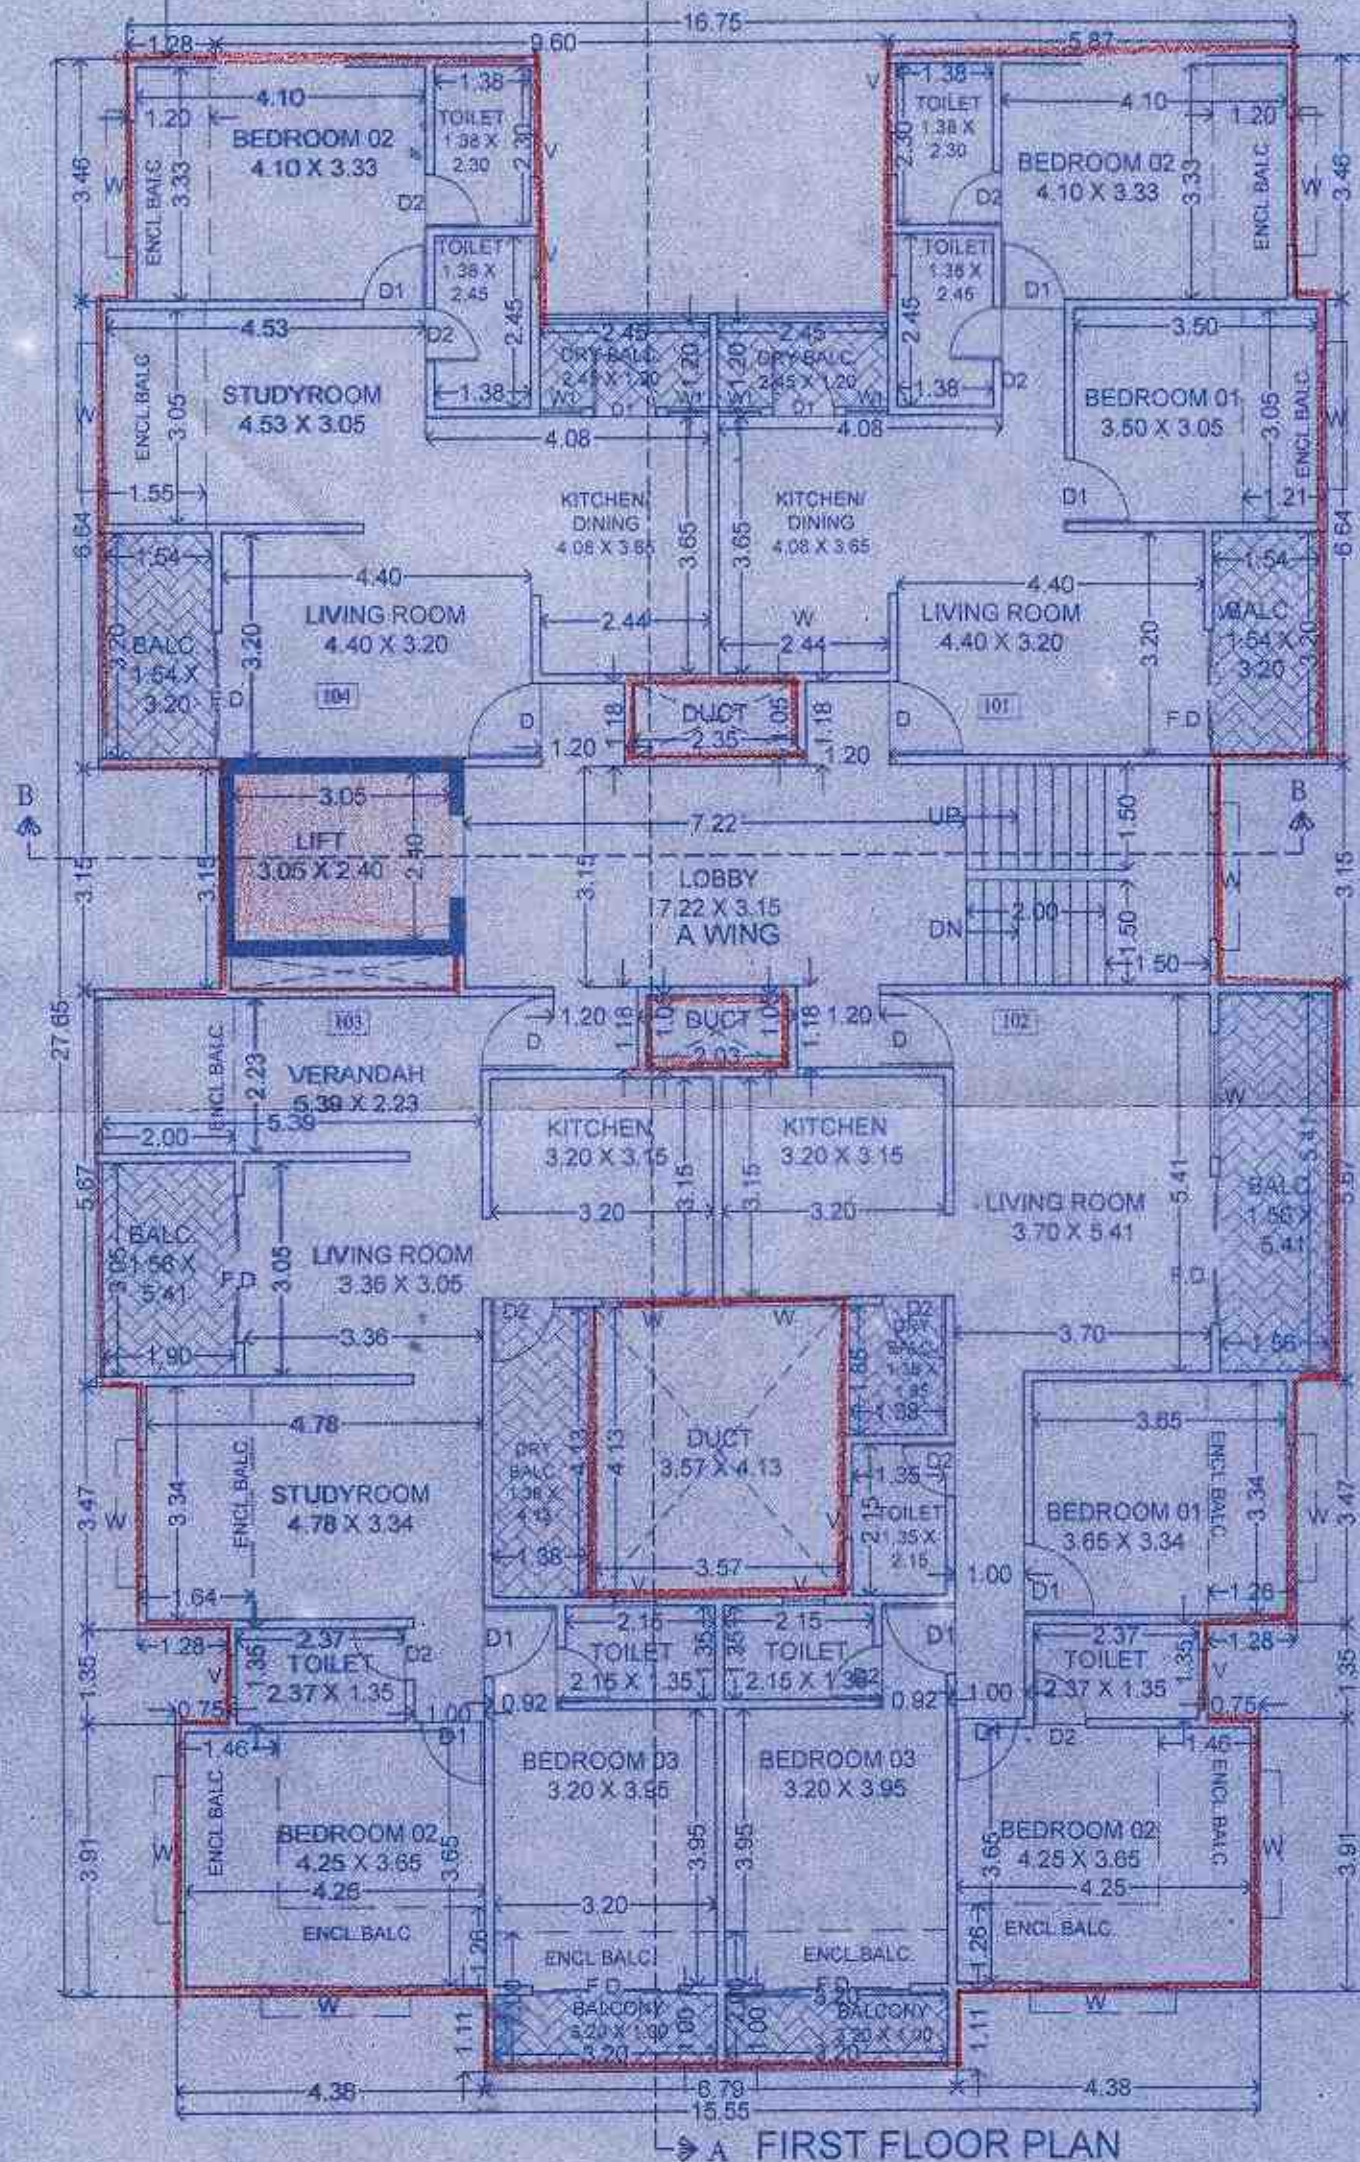
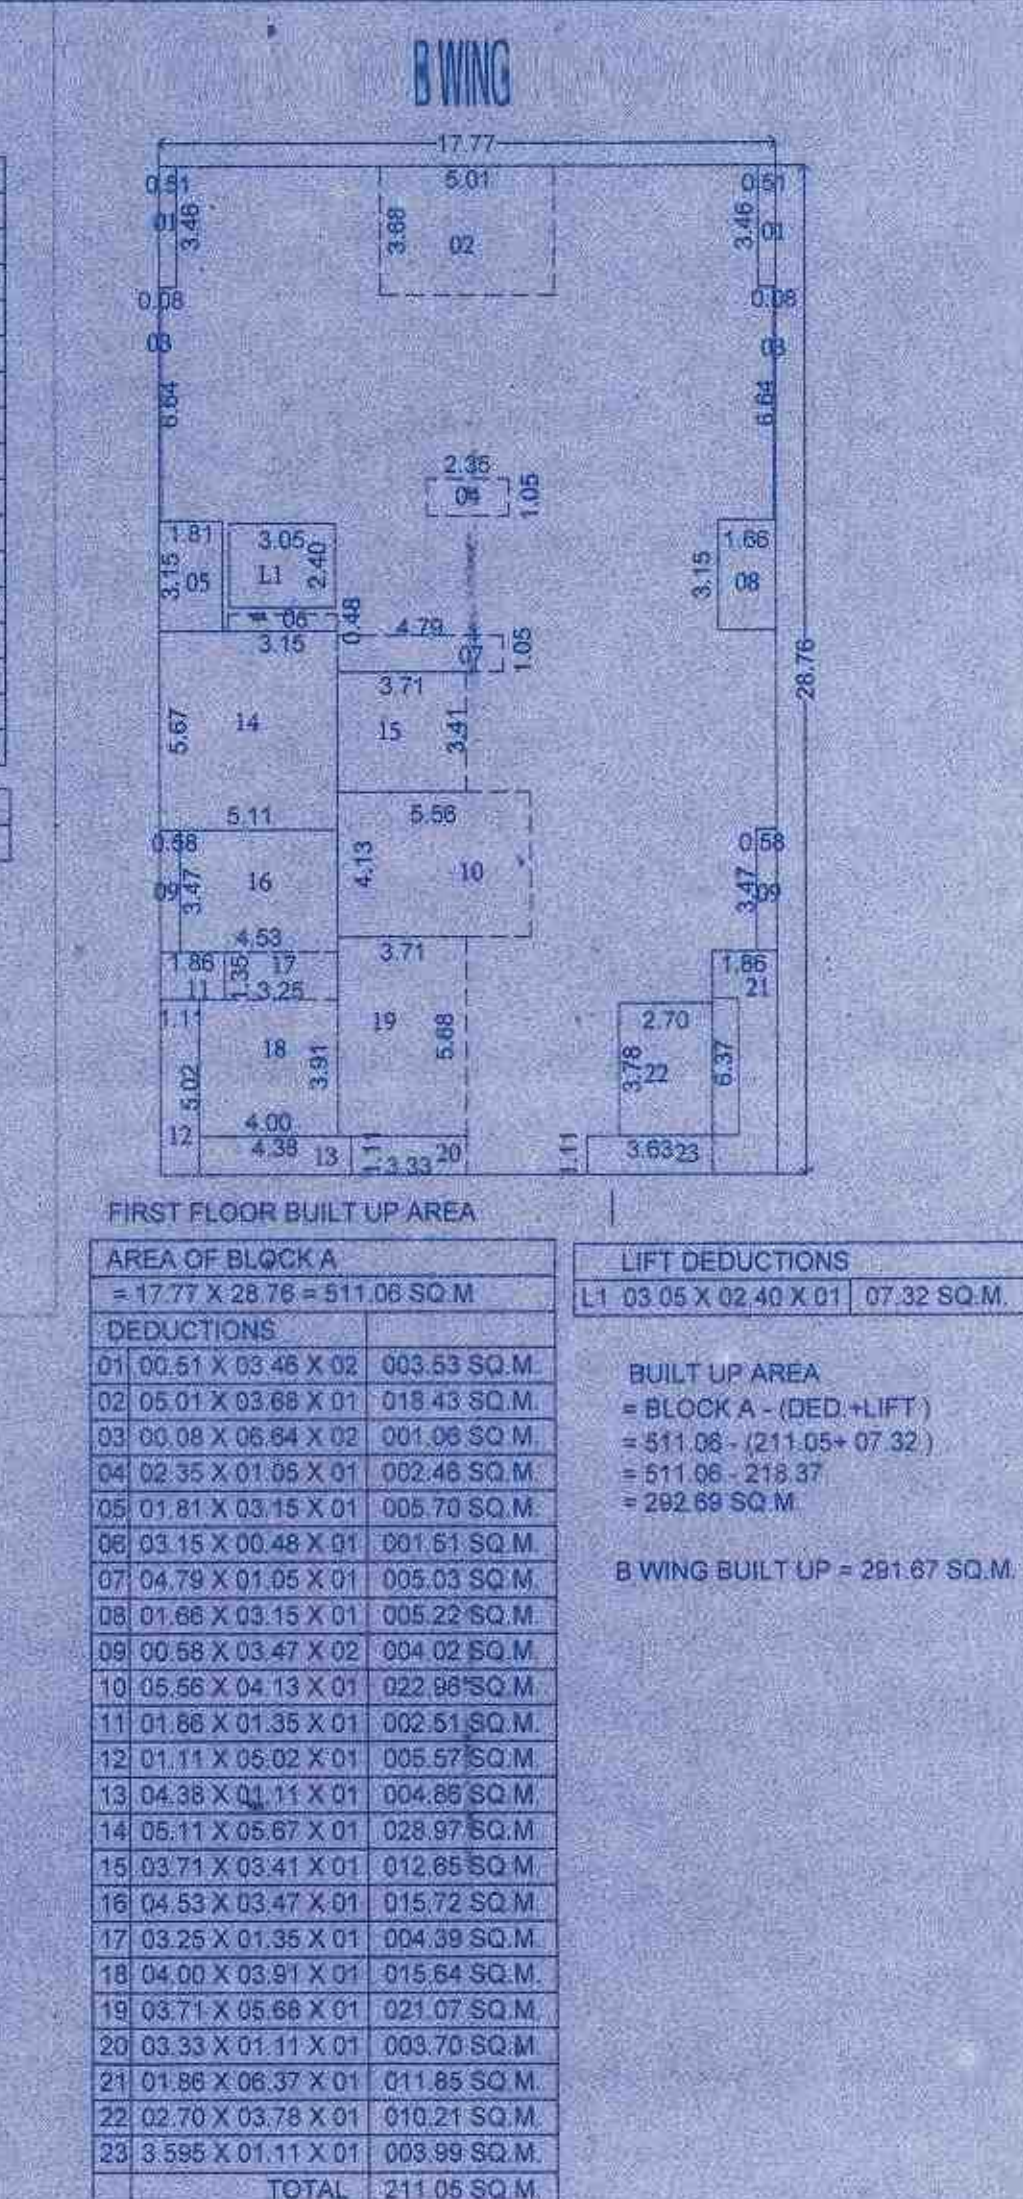
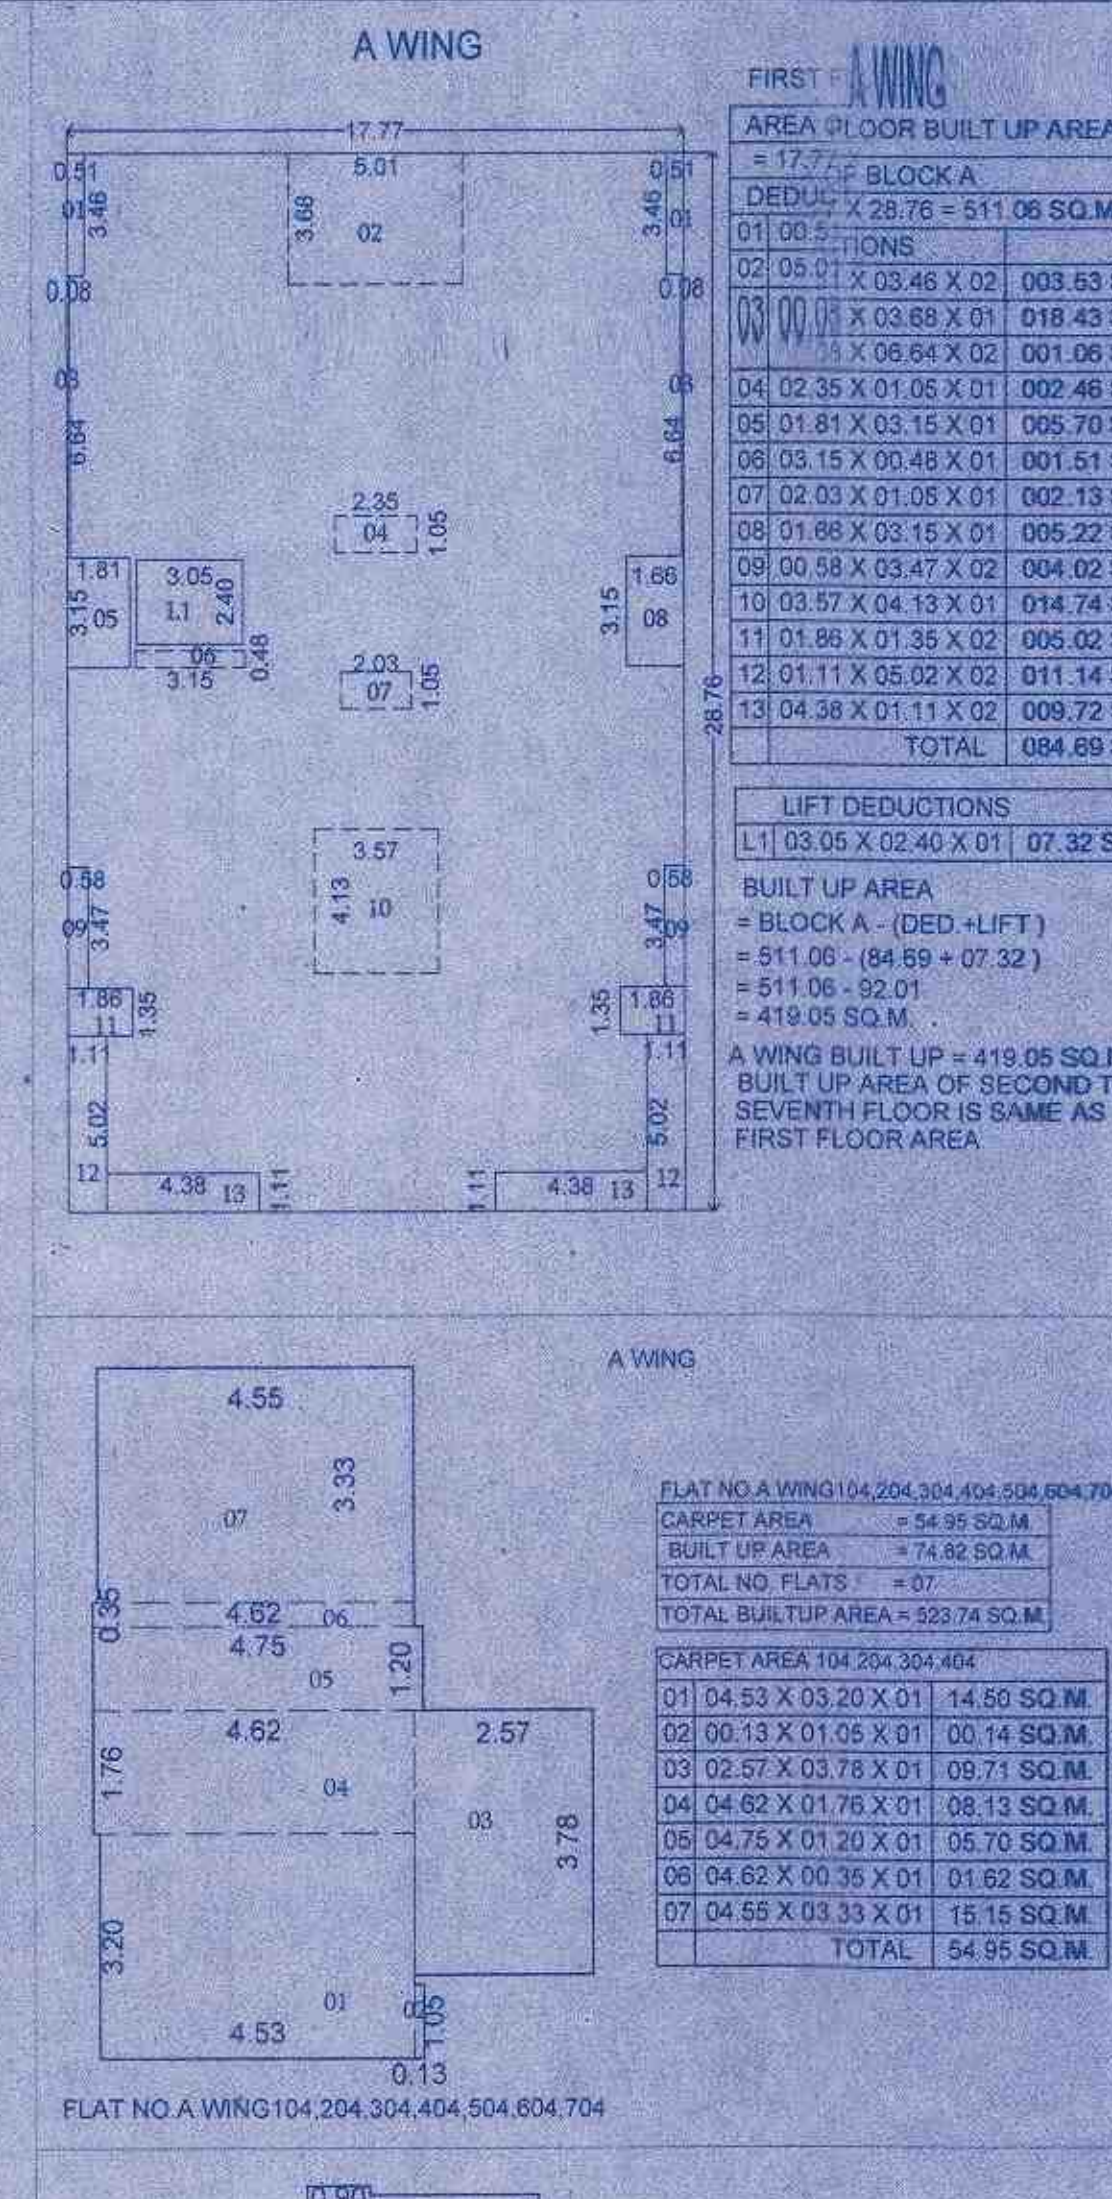


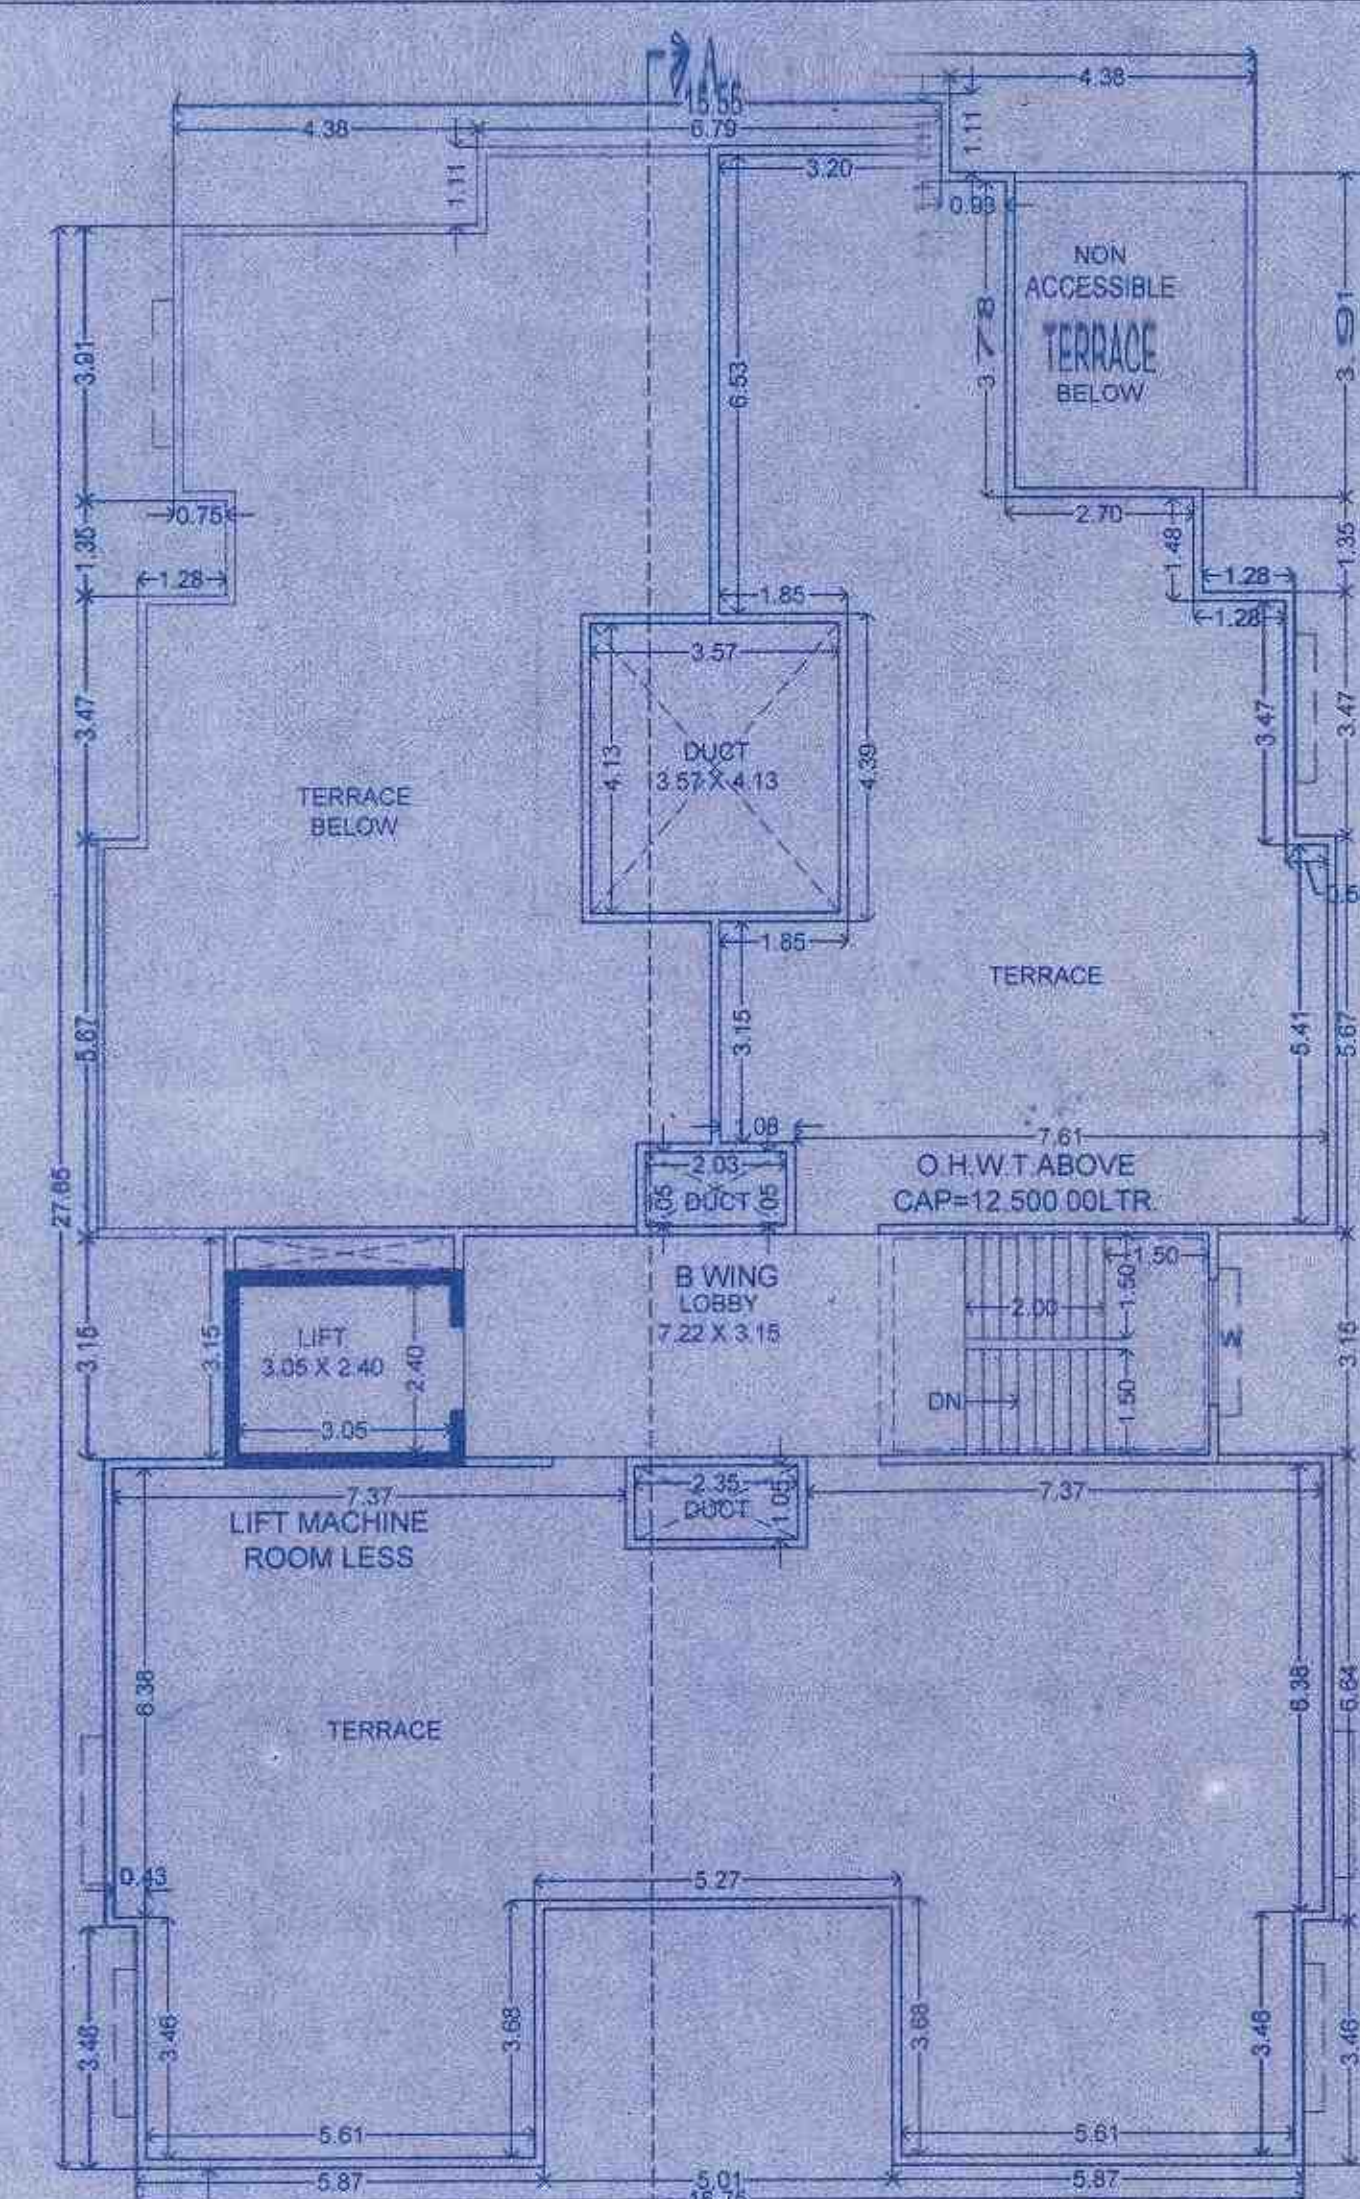

APPROVED UNDER SUBMITTAL TO CONDITION
 CERTIFICATE NO. CD/2190/22
 DATE 18/11/2022
 Building Inspector
 Deputy Engineer
 Building Development Department

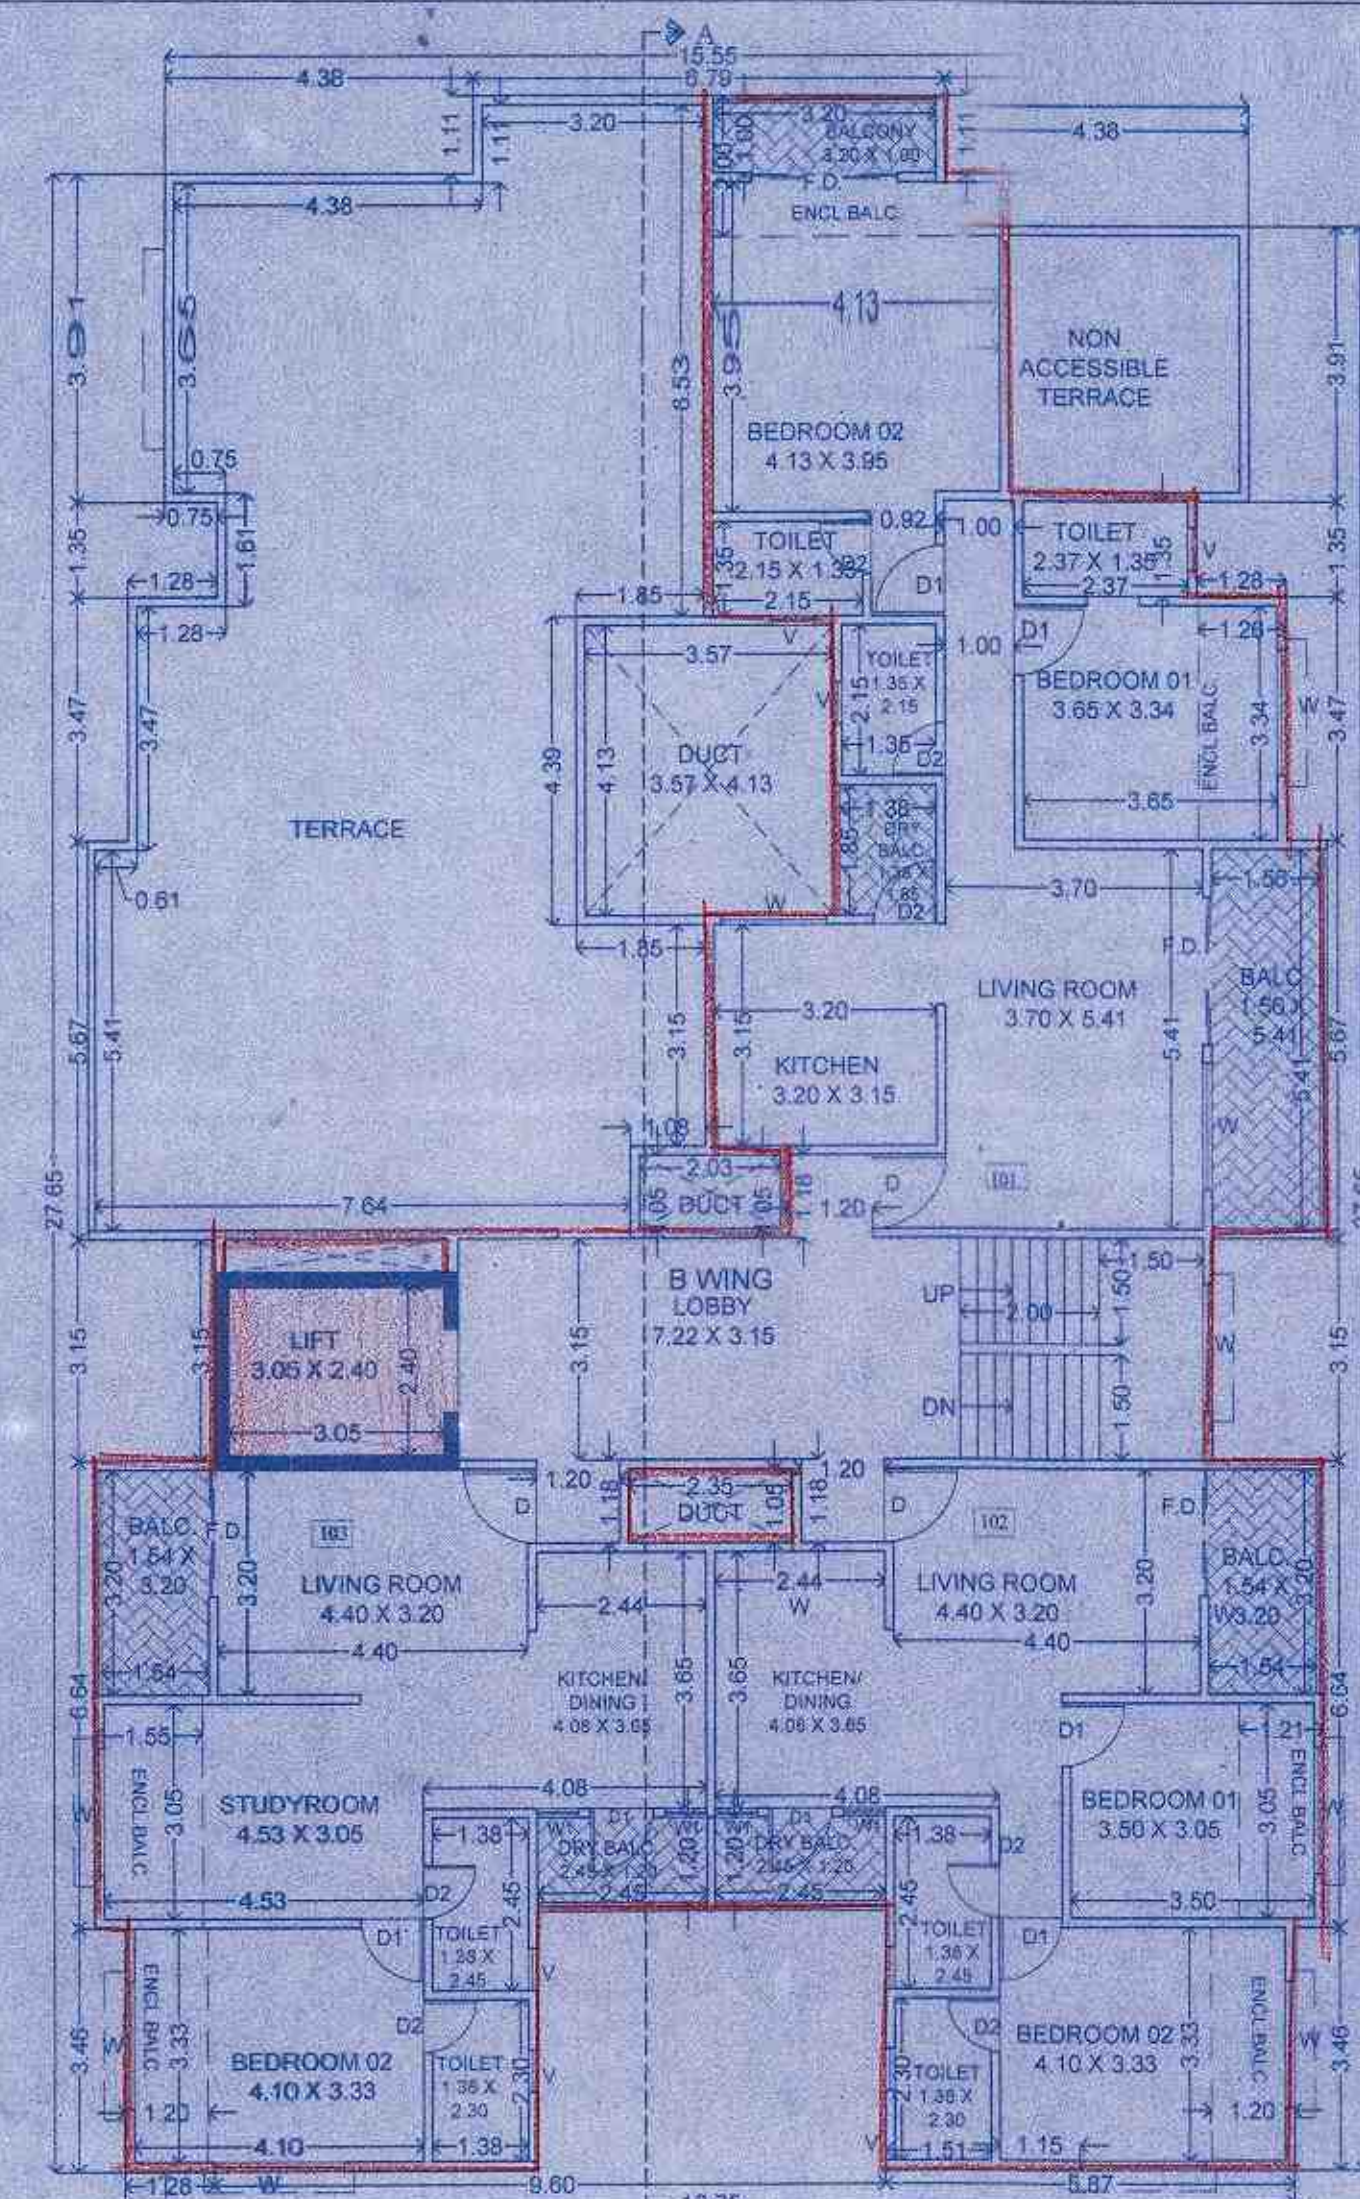

DOOR WINDOW SCHEDULE

SR.NO.	NAME	SIZE	SILL	LINTEL
01.	D	1.05 X 2.10	---	2.10
02.	D1	0.90 X 2.10	---	2.10
03.	D2	0.75 X 2.10	---	2.10
04.	F.D.	1.80 X 2.10	---	2.10

SR.NO.	NAME	SIZE	SILL	LINTEL
01.	W	1.20 X 1.5	0.60	2.10
02.	W1	1.50 X 1.5	0.60	2.10
03.	W2	0.80 X 0.90	1.20	2.10
04.	W3	1.20 X 0.90	1.20	2.10
05.	V	0.60 X 0.90	1.20	2.10

OWNER'S NAME:

OSIAN DIYA DEVELOPERS LLP THROUGH LAZARUS FRANCIS ADHAV & NIRMALA DILIP JAIN

Osian Diya Developers LLP

Partner

PROPOSED RESIDENTIAL BUILDING,
S.NO.131/1A/3, BANER PUNE

DILIP G. KALE
 DILIP G. KALE & ASSOCIATES
 ARCHITECT & INTERIOR
 DESIGNER
 1226 'B', SHUKRAWAR PETH,
 PUNE-02

ARCHITECT'S SIGNATURE
 DATE 10.10.2022
 JOB NO.
 SCALE 1:100
 DRAWN SUJATA
 REVISION