
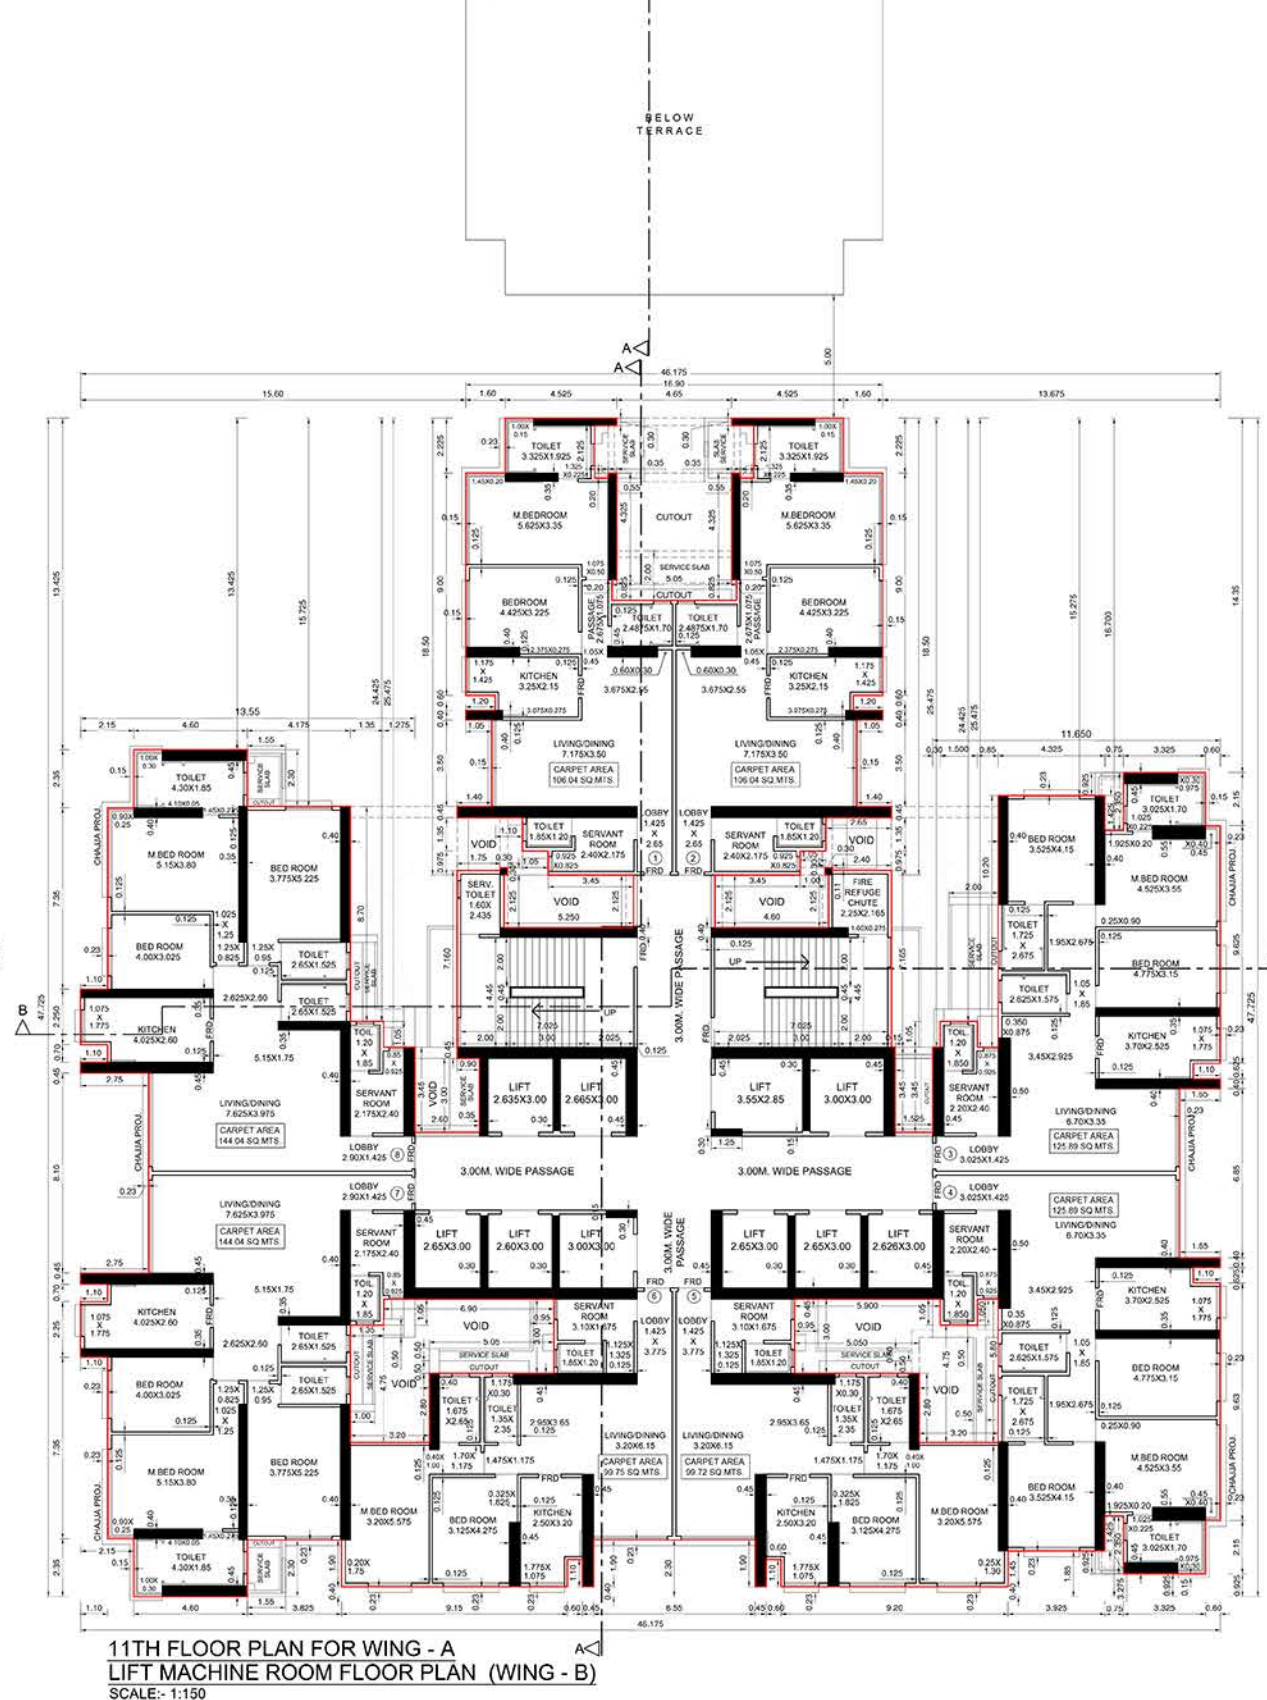
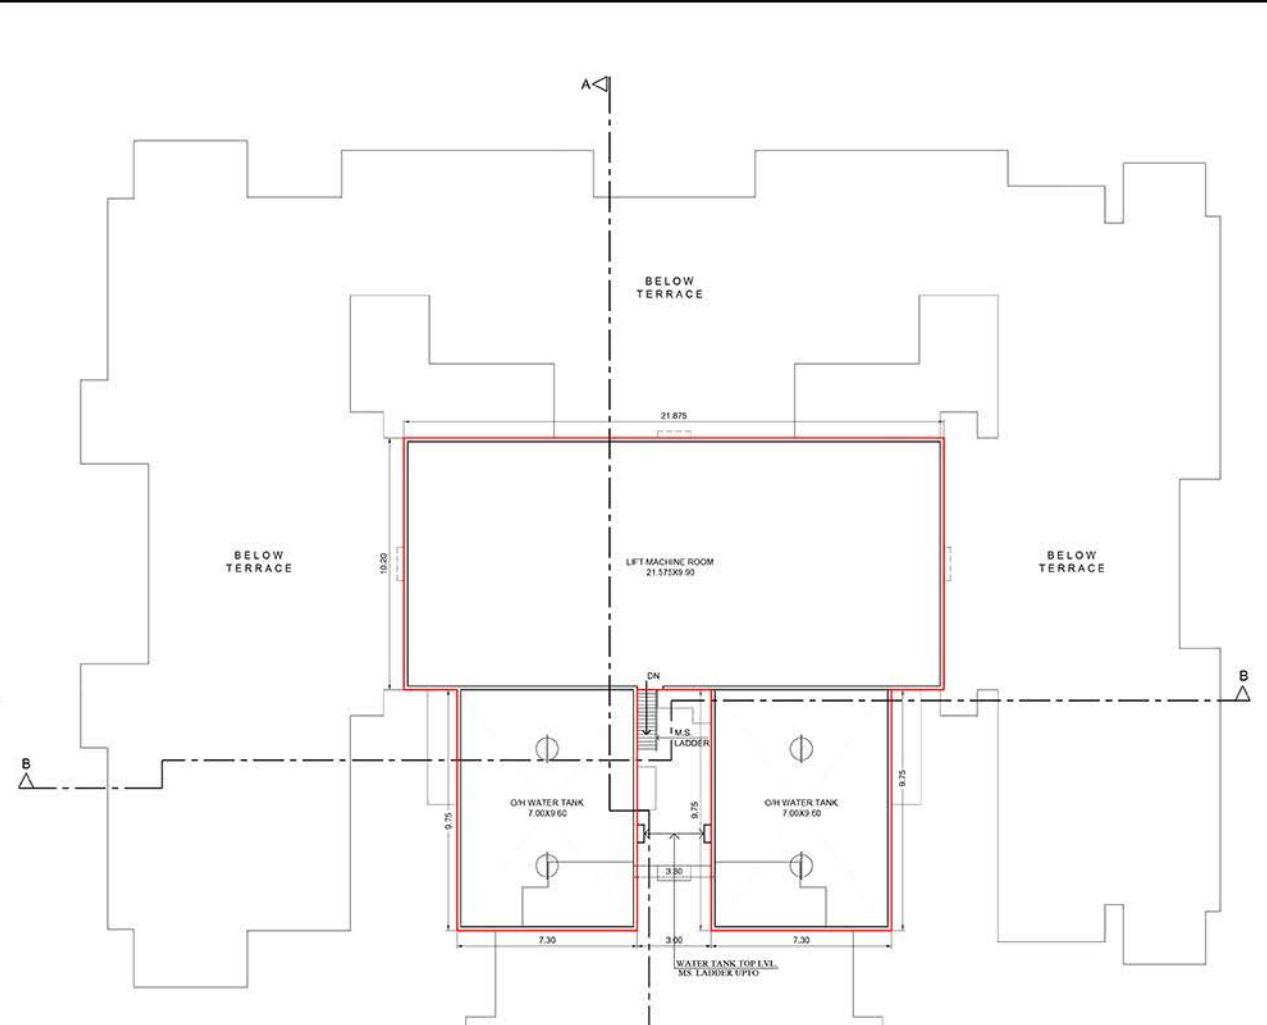


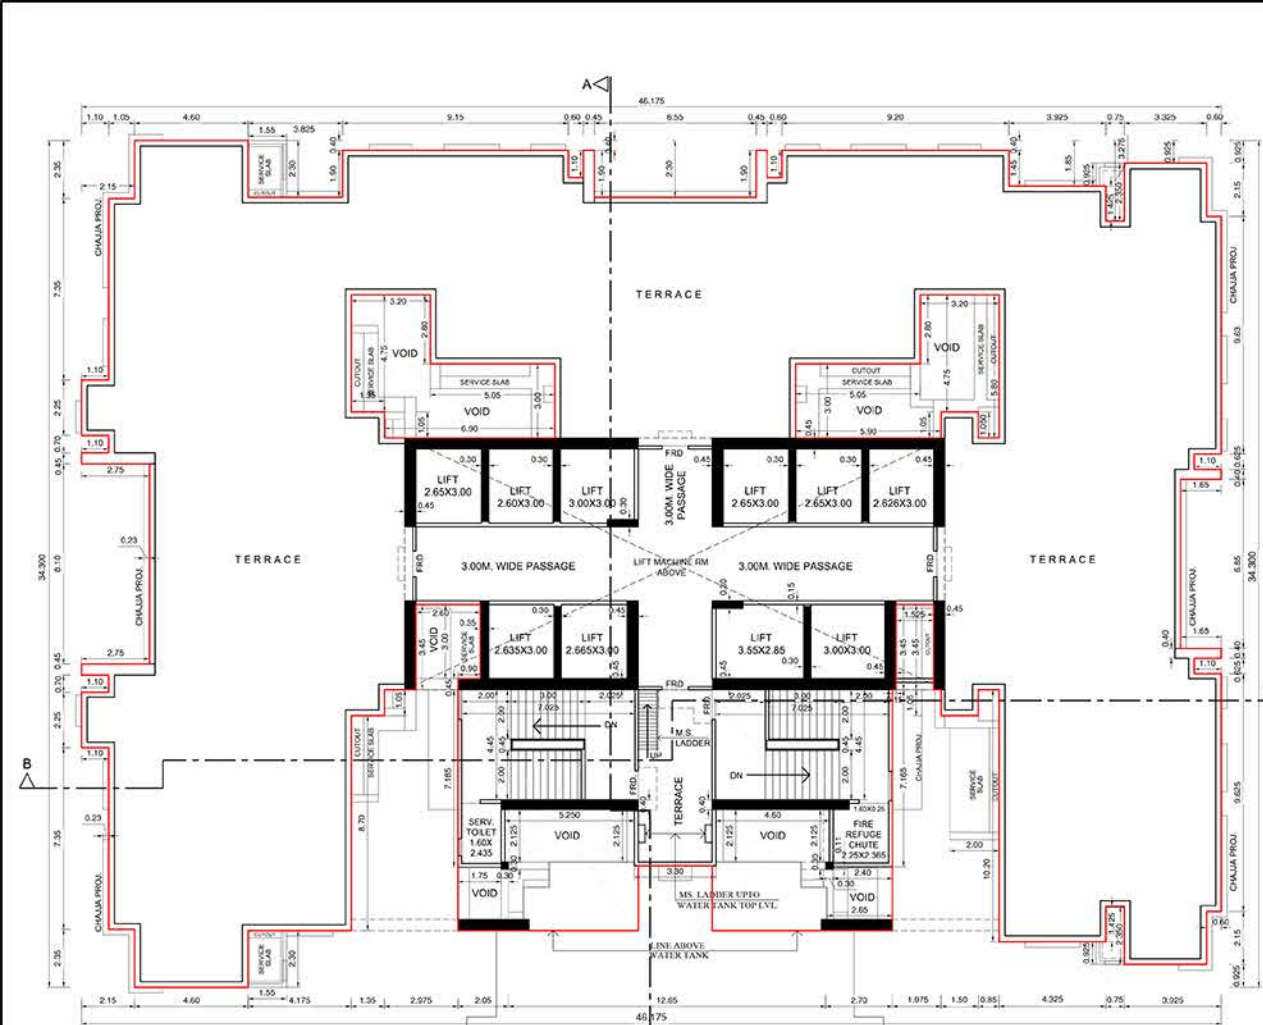

BUILTUP AREA CALCULATION FOR 10TH TO 15TH, 17TH TO 19TH FLOOR (WING - A)									
A	46.175	X	47.725	X	1	=	2203.70	SQ.MTS.	
TOTAL						=	2203.70	SQ.MTS.	


BUILTUP AREA CALCULATION FOR 10TH TO 15TH, 17TH TO 19TH FLOOR (WING - A)									
1	2.15	X	2.35	X	2	=	10.11	SQ.MTS.	
2	1.10	X	7.35	X	2	=	16.17	SQ.MTS.	
3	2.75	X	8.10	X	1	=	22.28	SQ.MTS.	
4	6.75	X	13.425	X	1	=	90.62	SQ.MTS.	
5	4.175	X	15.725	X	1	=	65.65	SQ.MTS.	
6	1.35	X	24.425	X	1	=	32.97	SQ.MTS.	
7	2.975	X	25.475	X	1	=	75.79	SQ.MTS.	
8	1.70	X	0.45	X	1	=	0.77	SQ.MTS.	
9	2.60	X	3.00	X	1	=	7.80	SQ.MTS.	
10	5.25	X	2.125	X	1	=	11.16	SQ.MTS.	
11	1.65	X	0.30	X	1	=	0.50	SQ.MTS.	
12	1.75	X	0.115	X	1	=	0.20	SQ.MTS.	
13	3.70	X	0.675	X	2	=	5.00	SQ.MTS.	
14	2.65	X	1.35	X	2	=	7.16	SQ.MTS.	
15	1.05	X	3.50	X	2	=	7.35	SQ.MTS.	
16	0.35	X	15.725	X	2	=	11.01	SQ.MTS.	
17	1.60	X	2.225	X	2	=	7.12	SQ.MTS.	
18	0.55	X	2.125	X	2	=	2.34	SQ.MTS.	
19	0.35	X	1.925	X	2	=	1.35	SQ.MTS.	
20	4.65	X	6.55	X	1	=	30.46	SQ.MTS.	
21	5.05	X	0.25	X	1	=	1.27	SQ.MTS.	
22	1.00	X	0.30	X	1	=	0.30	SQ.MTS.	
23	2.400	X	0.30	X	1	=	0.72	SQ.MTS.	
24	7.15	X	3.225	X	1	=	23.19	SQ.MTS.	
25	2.75	X	0.275	X	1	=	0.48	SQ.MTS.	
26	1.325	X	1.45	X	1	=	1.92	SQ.MTS.	
27	1.975	X	25.475	X	1	=	50.31	SQ.MTS.	
28	1.50	X	24.425	X	1	=	36.64	SQ.MTS.	
29	0.85	X	25.475	X	1	=	21.65	SQ.MTS.	
30	4.325	X	15.275	X	1	=	66.06	SQ.MTS.	
31	0.75	X	16.70	X	1	=	12.53	SQ.MTS.	
32	1.925	X	14.35	X	1	=	27.62	SQ.MTS.	
33	0.60	X	2.15	X	1	=	1.29	SQ.MTS.	
34	1.65	X	6.85	X	1	=	11.30	SQ.MTS.	
35	0.60	X	3.00	X	2	=	3.60	SQ.MTS.	
36	3.325	X	0.025	X	1	=	0.08	SQ.MTS.	
37	0.75	X	3.275	X	1	=	2.46	SQ.MTS.	
38	3.925	X	1.85	X	1	=	7.26	SQ.MTS.	
39	10.20	X	0.40	X	2	=	8.16	SQ.MTS.	
40	6.55	X	2.30	X	1	=	15.07	SQ.MTS.	
41	3.825	X	2.30	X	1	=	8.80	SQ.MTS.	
42	3.200	X	4.75	X	2	=	30.40	SQ.MTS.	
43	5.05	X	3.00	X	2	=	30.30	SQ.MTS.	
44	0.80	X	1.05	X	2	=	1.69	SQ.MTS.	
45	1.85	X	1.05	X	1	=	1.94	SQ.MTS.	
46	1.20	X	0.6	X	2	=	1.44	SQ.MTS.	
47	1.10	X	0.70	X	2	=	1.54	SQ.MTS.	
48	0.60	X	1.1	X	2	=	1.32	SQ.MTS.	
49	1.10	X	0.625	X	2	=	1.38	SQ.MTS.	
TOTAL						=	804.82	SQ.MTS.	

STAIRCASE AREA CALCULATION									
ST1	7.30	X	4.375	X	2	=	66.80	SQ.MTS.	
ST2	5.55	X	0.275	X	2	=	3.05	SQ.MTS.	
ST3	0.90	X	0.45	X	1	=	0.41	SQ.MTS.	
P1	2.00	X	2.00	X	1	=	4.00	SQ.MTS.	
P2	2.00	X	1.95	X	1	=	3.90	SQ.MTS.	
P3	3.00	X	0.40	X	1	=	1.20	SQ.MTS.	
L1	16.84	X	2.60	X	1	=	60.66	SQ.MTS.	
L2	2.60	X	0.15	X	1	=	0.39	SQ.MTS.	
L3	9.00	X	3.00	X	1	=	27.00	SQ.MTS.	
L4	8.975	X	3.00	X	1	=	26.93	SQ.MTS.	
L5	20.975	X	3.15	X	1	=	66.07	SQ.MTS.	
L6	5.625	X	0.45	X	1	=	2.53	SQ.MTS.	
L7	5.60	X	0.45	X	1	=	2.52	SQ.MTS.	
L8	1.525	X	0.15	X	1	=	0.23	SQ.MTS.	
TOTAL						=	266.69	SQ.MTS.	

NET DEDUCTION (804.82 + 266.69)	=	1071.51	SQ.MTS.	
NET BUILTUP AREA (2203.70 - 1071.51)	=	1132.19	SQ.MTS.	
DEDUCT SERVANT TOILET AREA	=	2.20	SQ.MTS.	
NET BUILTUP AREA (1132.19 - 2.20)	=	1130.00	SQ.MTS.	

CARPET AREA CALCULATION FOR FLAT NO.1 & 2 (WING - A)									
LIVING / DINING	7.175	X	3.50	X	1	=	25.11	SQ.MTS.	
LOBBY	1.05	X	0.45	X	1	=	0.47	SQ.MTS.	
SERVANT ROOM	2.400	X	2.175	X	1	=	5.22	SQ.MTS.	
TOILET	1.85	X	1.20	X	1	=	2.22	SQ.MTS.	
KITCHEN	3.25	X	2.15	X	1	=	6.99	SQ.MTS.	
TOILET	1.175	X	1.425	X	1	=	1.67	SQ.MTS.	
TOILET	3.075	X	0.275	X	1	=	0.85	SQ.MTS.	
TOILET	2.475	X	1.10	X	1	=	2.72	SQ.MTS.	
PASSAGE	2.475	X	1.075	X	1	=	2.66	SQ.MTS.	
BEDROOM	4.425	X	3.225	X	1	=	14.37	SQ.MTS.	
M.BEDROOM	2.375	X	0.275	X	1	=	0.65	SQ.MTS.	
M.BEDROOM	5.625	X	3.15	X	1	=	18.84	SQ.MTS.	
LOBBY	1.45	X	0.20	X	1	=	0.29	SQ.MTS.	
TOILET	1.075	X	0.500	X	1	=	0.54	SQ.MTS.	
TOILET	3.225	X	1.925	X	1	=	6.40	SQ.MTS.	
TOILET	1.00	X	0.15	X	1	=	0.15	SQ.MTS.	
TOILET	1.325	X	0.225	X	1	=	0.30	SQ.MTS.	
DOORS	1.050	X	0.125	X	1	=	0.13	SQ.MTS.	
TOILET	0.900	X	0.125	X	4	=	0.45	SQ.MTS.	
DOORS	0.800	X	0.125	X	2	=	0.20	SQ.MTS.	
TOILET	0.750	X	0.125	X	1	=	0.09	SQ.MTS.	
TOTAL						=	106.04	SQ.MTS.	

CARPET AREA CALCULATION FOR FLAT NO.3 & 4 (WING - A)									
LIVING / DINING	6.700	X	3.35	X	1	=	22.45	SQ.MTS.	
LOBBY	1.65	X	2.925	X	1	=	10.09	SQ.MTS.	
SERVANT ROOM	3.350	X	0.875	X	1	=	0.31	SQ.MTS.	
LOBBY	1.65	X	1.85	X	1	=	1.54	SQ.MTS.	
SERVANT ROOM	3.025	X	1.425	X	1	=	4.31	SQ.MTS.	
TOILET	2.200	X	2.400	X	1	=	5.28	SQ.MTS.	
TOILET	0.875	X	0.925	X	1	=	0.81	SQ.MTS.	
TOILET	1.20	X	1.85	X	1	=	2.22	SQ.MTS.	
KITCHEN	3.70	X	2.525	X	1	=	9.34	SQ.MTS.	
TOILET	1.075	X	1.775	X	1	=	1.91	SQ.MTS.	
TOILET	2.625	X	1.575	X	1	=	4.13	SQ.MTS.	
PASSAGE	1.950	X	2.675	X	1	=	5.22	SQ.MTS.	
BEDROOM	4.775	X	3.15	X	1	=	15.04	SQ.MTS.	
M.BEDROOM	4.325	X	3.55	X	1	=	16.06	SQ.MTS.	
LOBBY	1.925	X	0.10	X	1	=	0.19	SQ.MTS.	
TOILET	0.46	X	0.400	X	1	=	0.18	SQ.MTS.	
TOILET	0.210	X	0.900	X	1	=	0.23	SQ.MTS.	
TOILET	3.025	X	1.700	X	1	=	5.14	SQ.MTS.	
TOILET	1.025	X	0.225	X	1	=	0.23	SQ.MTS.	
TOILET	0.30	X	0.975	X	1	=	0.29	SQ.MTS.	
BEDROOM	3.525	X	4.150	X	1	=	14.63	SQ.MTS.	
TOILET	1.725	X	2.875	X	1	=	4.61	SQ.MTS.	
DOORS	1.050	X	0.125	X	1	=	0.13	SQ.MTS.	
TOILET	0.900	X	0.125	X	5	=	0.56	SQ.MTS.	
DOORS	0.800	X	0.125	X	3	=	0.30	SQ.MTS.	
TOILET	0.750	X	0.125	X	1	=	0.09	SQ.MTS.	
TOTAL						=	125.89	SQ.MTS.	

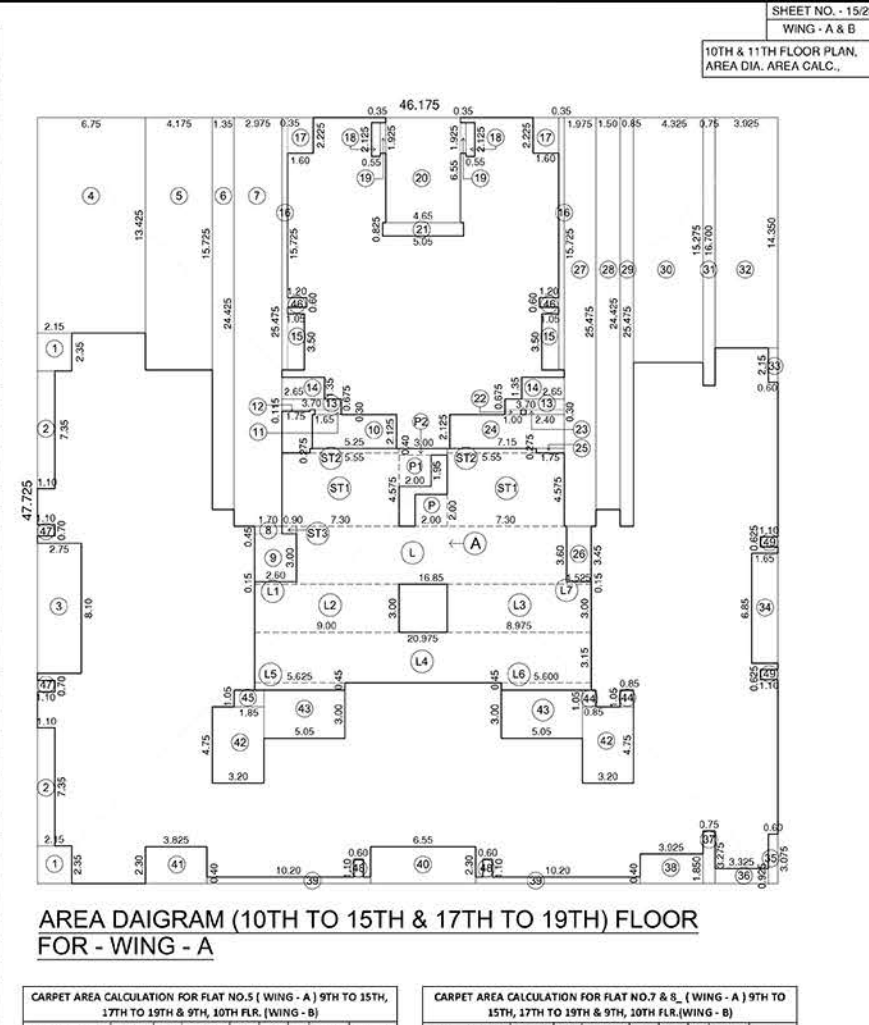

LIVING / DINING	2.200	X	6.15	X	1	=	13.68	SQ.MTS.	
	2.85	X	3.650	X	1	=	10.77	SQ.MTS.	
	1.475	X	1.175	X	1	=	1.73	SQ.MTS.	
LOBBY	1.425	X	3.775	X	1	=	5.38	SQ.MTS.	
SERVANT ROOM	1.100	X	1.675	X	1	=	1.84	SQ.MTS.	
	1.125	X	1.325	X	1	=	1.49	SQ.MTS.	
TOILET	1.850	X	1.20	X	1	=	2.22	SQ.MTS.	
KITCHEN	2.50	X	3.20	X	1	=	8.00	SQ.MTS.	
	1.775	X	1.075	X	1	=	1.91	SQ.MTS.	
TOILET	1.350	X	2.35	X	1	=	3.17	SQ.MTS.	
	1.175	X	0.30	X	1	=	0.35	SQ.MTS.	
BEDROOM	3.125	X	4.275	X	1	=	13.36	SQ.MTS.	
	0.325	X	1.625	X	1	=	0.53	SQ.MTS.	
M.BEDROOM	3.700	X	5.575	X	1	=	20.64	SQ.MTS.	
	1.400	X	1.100	X	1	=	1.54	SQ.MTS.	
	1.70	X	1.175	X	1	=	2.00	SQ.MTS.	
	0.25	X	1.300	X	1	=	0.33	SQ.MTS.	
TOILET	1.675	X	2.650	X	1	=	4.44	SQ.MTS.	
DOOR'S	1.050	X	0.125	X	1	=	0.13	SQ.MTS.	
	0.900	X	0.125	X	4	=	0.45	SQ.MTS.	
	0.800	X	0.125	X	2	=	0.20	SQ.MTS.	
	0.750	X	0.125	X	1	=	0.09	SQ.MTS.	
TOTAL						=	99.72	SQ.MTS.	

CARPET AREA CALCULATION FOR FLAT NO.6 (WING - A) 9TH TO 15TH, 17TH TO 19TH & 9TH, 10TH FLR. (WING - B)

LIVING / DINING	2.200	X	6.15	X	1	=	13.68	SQ.MTS.
	2.85	X	3.650	X	1	=	10.77	SQ.MTS.
	1.475	X	1.175	X	1	=	1.73	SQ.MTS.
LOBBY	1.45	X	3.450	X	1	=	5.00	SQ.MTS.
	1.425	X	0.325	X	1	=	0.46	SQ.MTS.
SERVANT ROOM	3.075	X	1.675	X	1	=	5.15	SQ.MTS.
	1.100	X	1.325	X	1	=	1.46	SQ.MTS.
TOILET	1.85	X	1.20	X	1	=	2.22	SQ.MTS.
KITCHEN	2.50	X	3.20	X	1	=	8.00	SQ.MTS.
	1.775	X	1.075	X	1	=	1.91	SQ.MTS.
TOILET	3.350	X	2.35	X	1	=	3.17	SQ.MTS.
	1.175	X	0.30	X	1	=	0.35	SQ.MTS.
BEDROOM	3.125	X	4.275	X	1	=	13.36	SQ.MTS.
	0.325	X	1.625	X	1	=	0.53	SQ.MTS.
M.BEDROOM	3.200	X	5.575	X	1	=	17.84	SQ.MTS.
	0.400	X	1.100	X	1	=	0.40	SQ.MTS.
	1.70	X	1.175	X	1	=	2.00	SQ.MTS.
	0.20	X	1.750	X	1	=	0.35	SQ.MTS.
TOILET	1.675	X	2.650	X	1	=	4.44	SQ.MTS.
DOOR'S	1.050	X	0.125	X	1	=	0.13	SQ.MTS.
	0.900	X	0.125	X	4	=	0.45	SQ.MTS.
	0.800	X	0.125	X	2	=	0.20	SQ.MTS.
	0.750	X	0.125	X	1	=	0.09	SQ.MTS.
TOTAL						=	99.75	SQ.MTS.

LIVING / DINING

2.200

X

6.15

X

1

=

13.68

SQ.MTS.

LOBBY

1.45

X

3.450

X

1

=

5.00

SQ.MTS.

SERVANT ROOM

3.075

X

1.675

X

1

=

5.15

SQ.MTS.

TOILET

1.85

X

1.20

X

1

=

2.22

SQ.MTS.

KITCHEN

2.50

X

3.20

X

1

=

8.00

SQ.MTS.

TOILET

3.350

X

2.35

X

1

=

3.17

SQ.MTS.

BEDROOM

3.125

X

4.275

X

1

=

13.36

SQ.MTS.

M.BEDROOM

3.200

X

5.575

X

1

=

17.84

SQ.MTS.

TOILET

1.675

X

2.650

X

1

=

4.44

SQ.MTS.

DOOR'S

1.050

X

0.125

X

1

=

0.13

SQ.MTS.

TOTAL

=

99.75

SQ.MTS.

NOTE :-

1. Proposed work shown in red colour....

DATE & STAMP OF RECEIPT OF PLAN

DATE & STAMP OF APPROVAL OF PLAN

FILE NO. :- EB / 5709 / E / A

DIGITAL SIGN OF APPROVAL OF PLANS

Vilas
Vishnu
Kamble

Sub Engineer
(B.P.) CITY-VI

Asst. Engineer
(B.P.) CITY-IV

Exe. Engineer
(B.P.) CITY-SPL

REVISION

DESCRIPTION

DATE

SIGNATURE

DESCRIPTION OF PROPOSAL OR VARIATION

PROPOSED RESIDENTIAL BUILDING NO. 1 ON PLOT BEARING G.S.NO.1798, 1641, 16/1940 OF BYCULLA DIVISION, BARPOURA JAGTAP MARG, BYCULLA (W), MUMBAI.

NAME & SIGNATURE OF OWNERS

M.S. SWAYAM REALTORS & TRADERS LLP

Mayur
Rammikant Shah

SIGNATURE OF OWNERS

DATE

NORTH

SIGNATURE NAME AND ADDRESS OF ARCHITECT

24.09.2016



Santosh
Premchandra
Dube

24/09/2016

24.09.2016

SCALE

1:50

DRN:BY

09/09/16

under the guidance of

MATRIX
architects & engineers,
702, Marathon Max
Mulund-Goregaon Link Road,
mumbai-40