


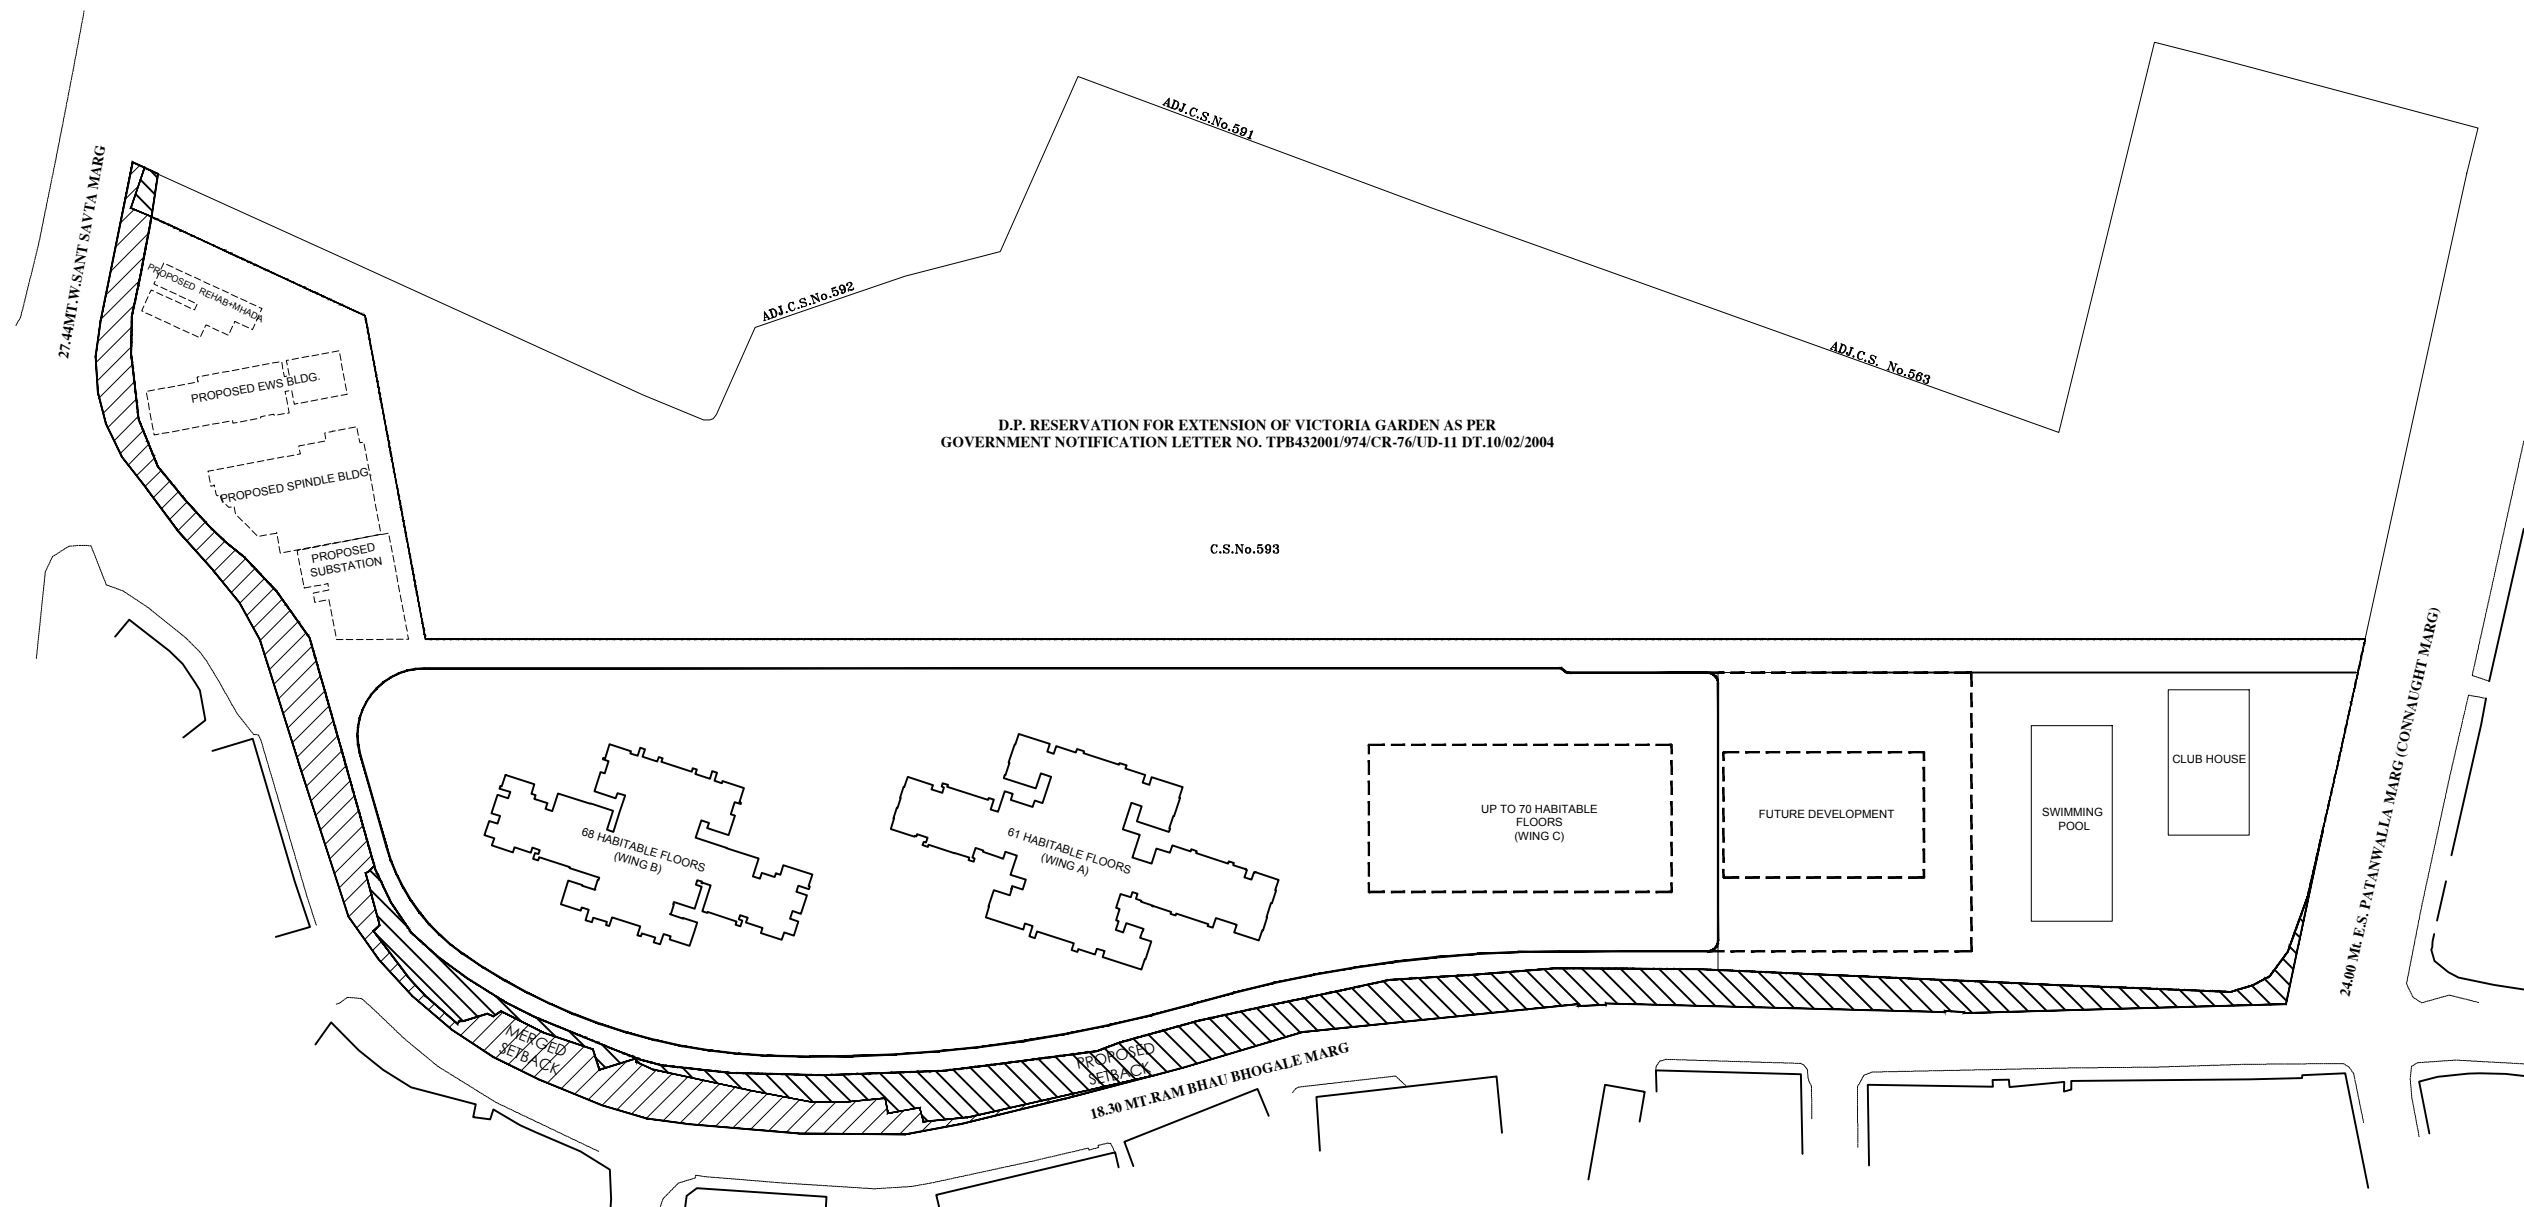

PIRAMAL ARANYA PROPOSED LAYOUT PLAN (WHOLE PROJECT)