


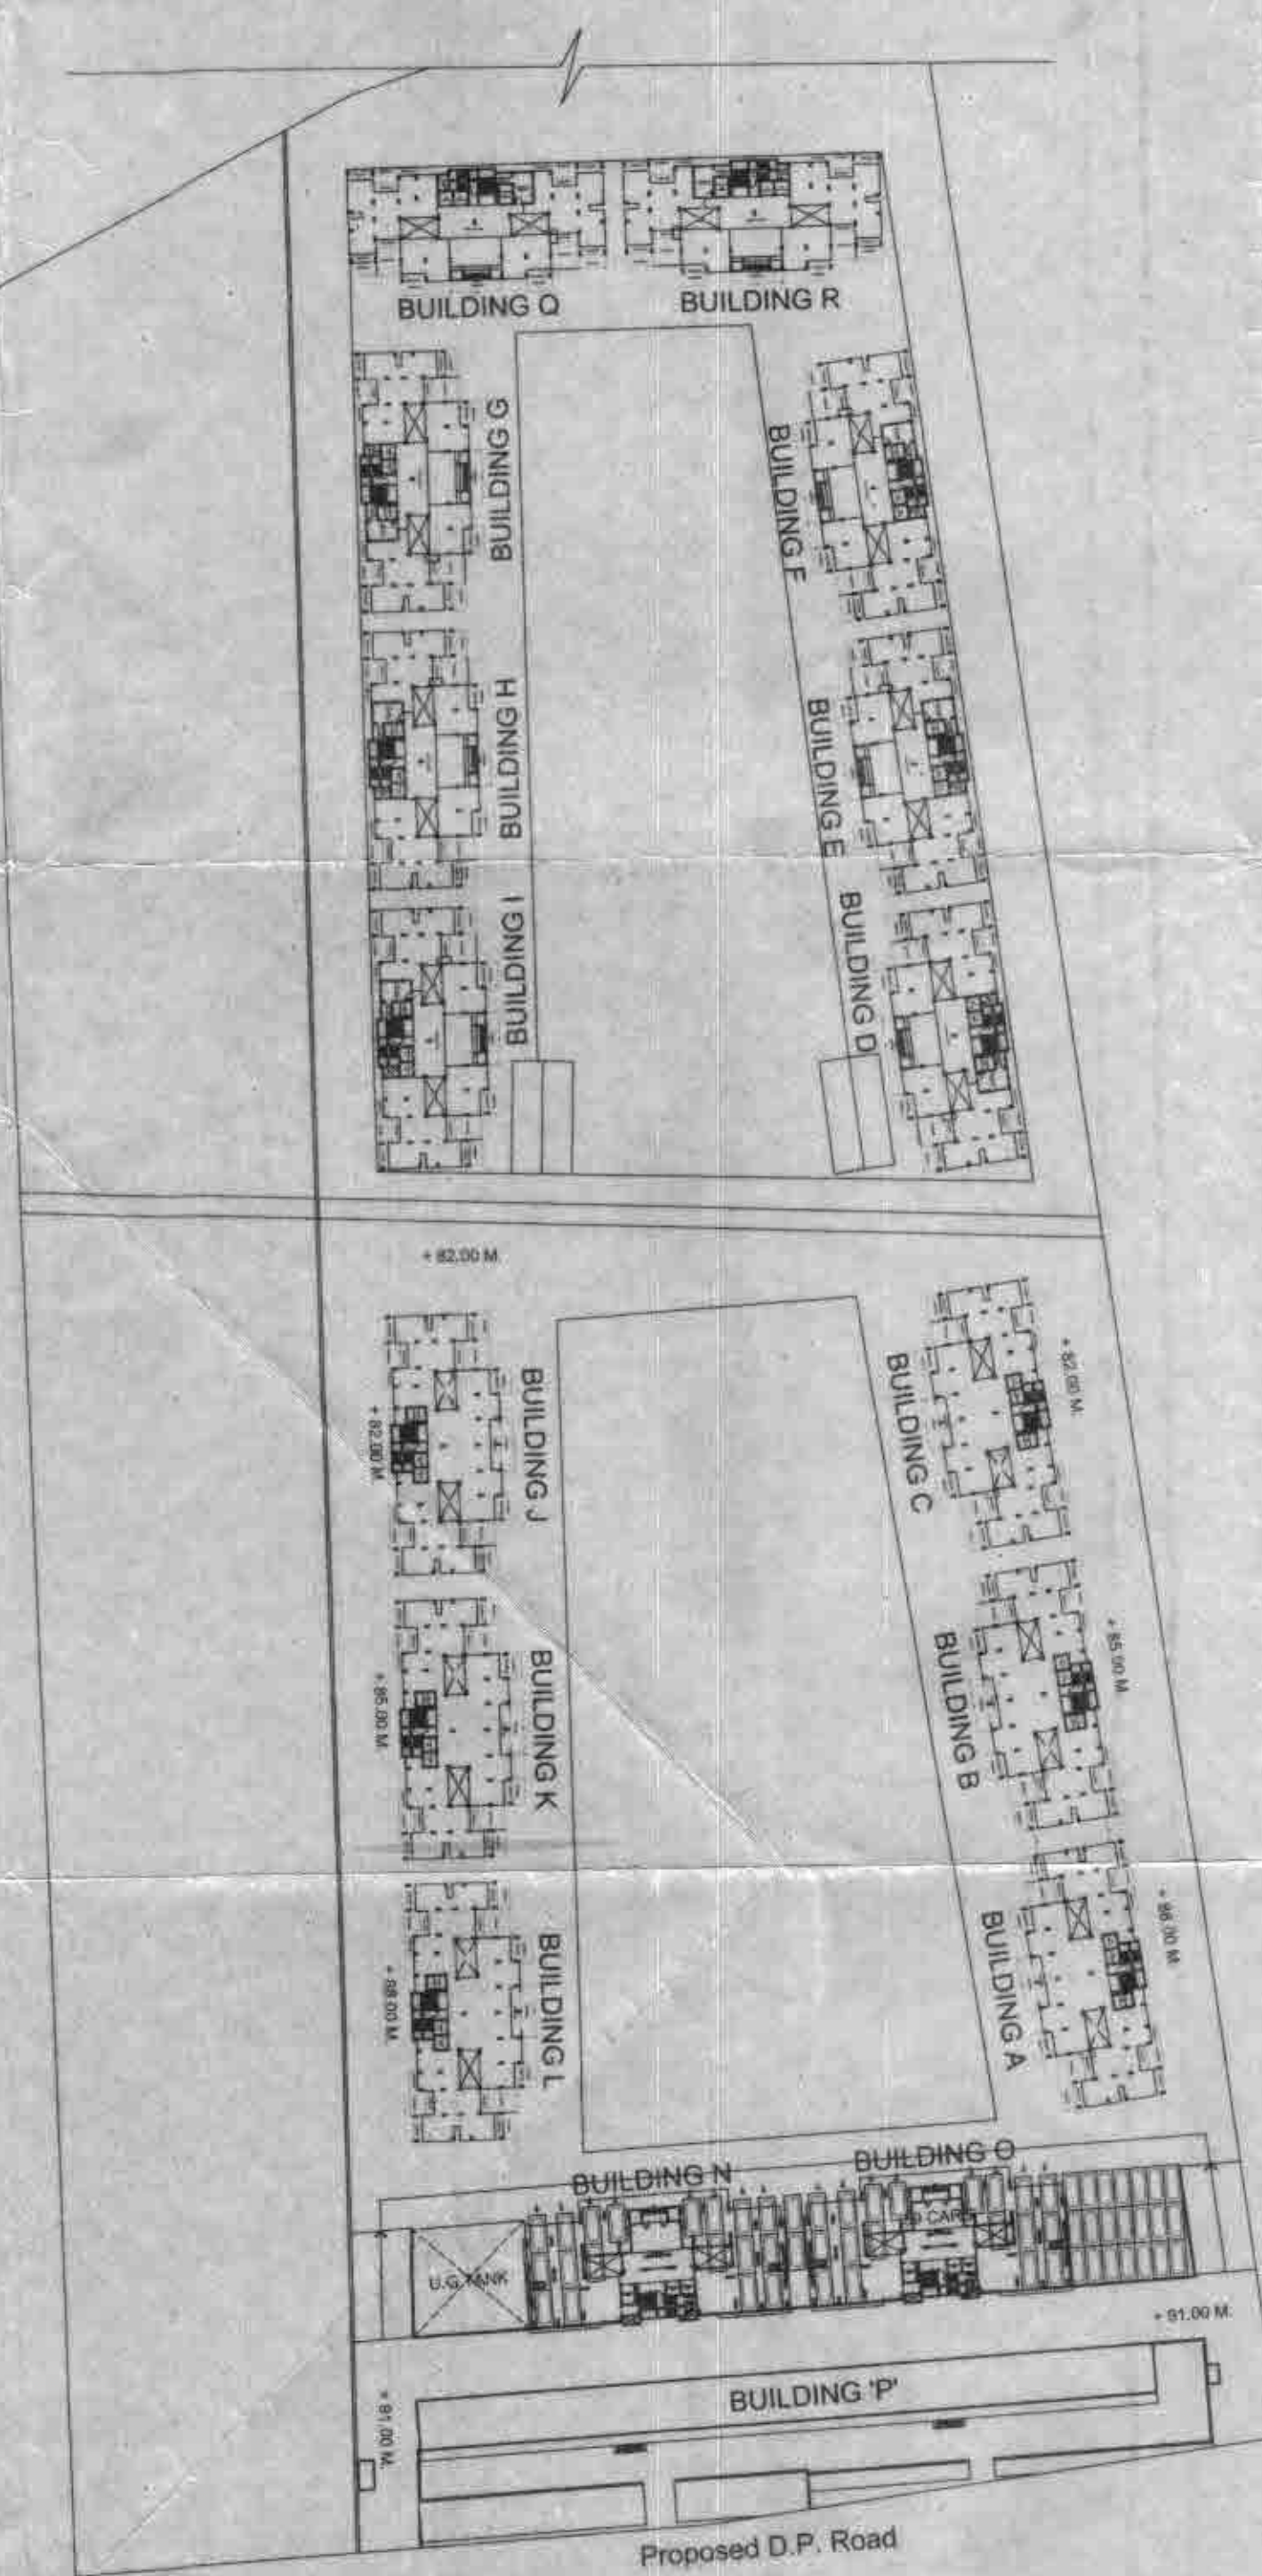


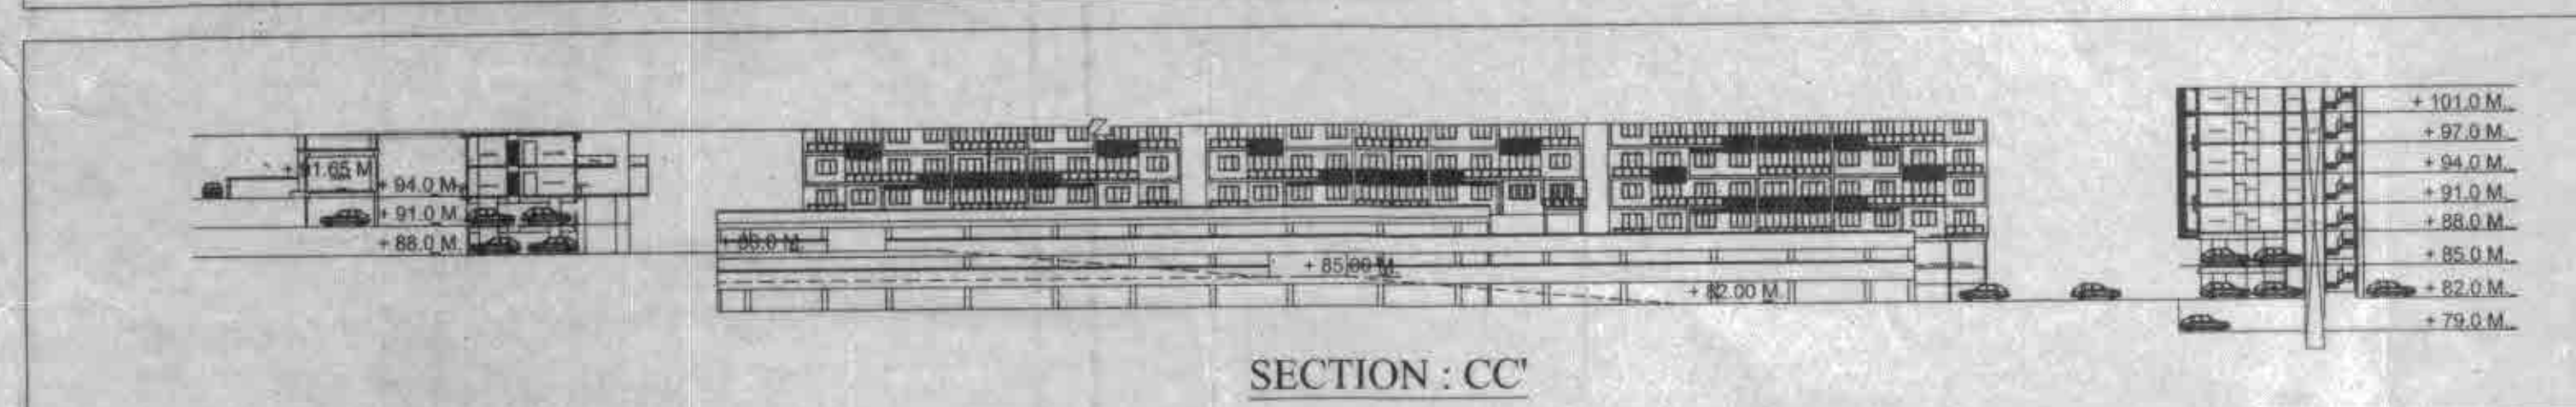

BASEMENT PARKING
59 CARS

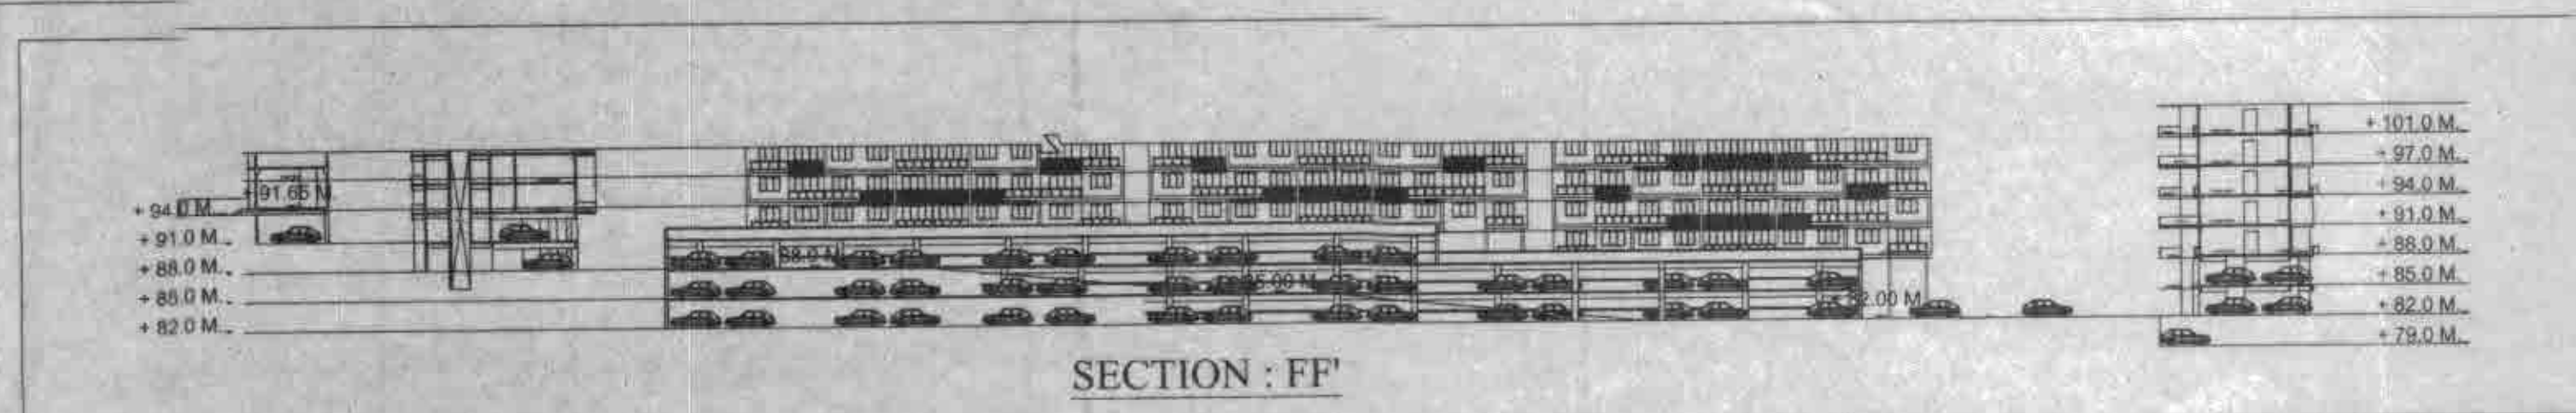

STILT PARKING LEVEL PLAN
227 CARS

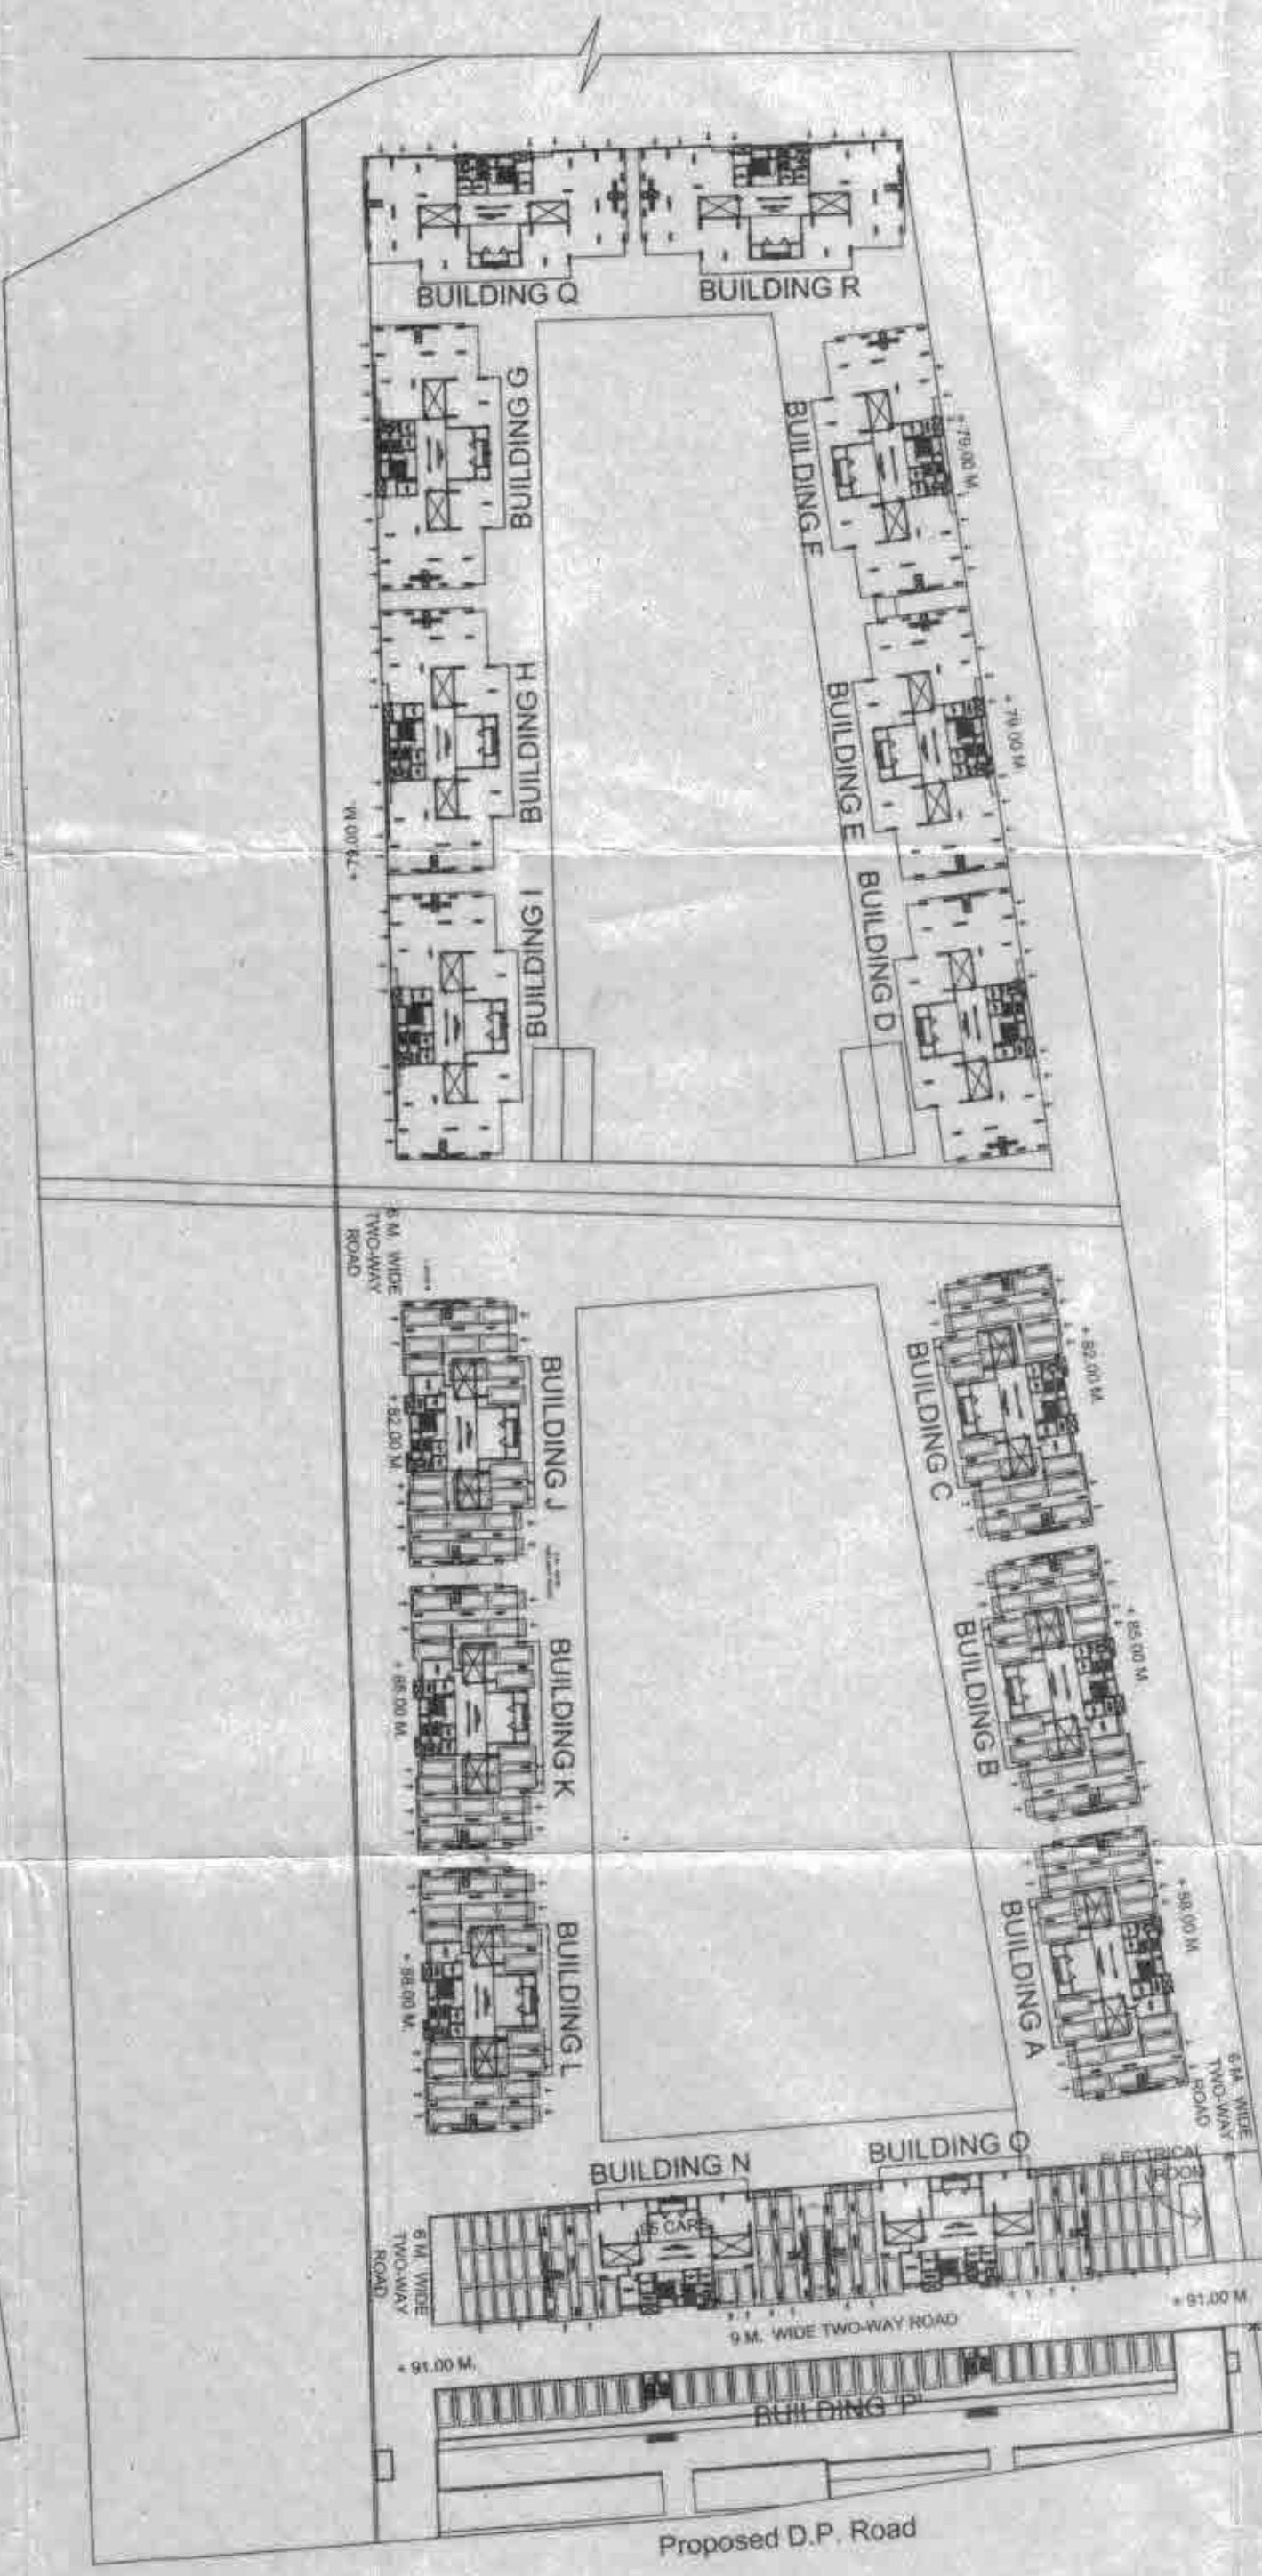

OPEN TO SKY PARKING PLAN
1552 CYCLES & 1399 SCOOTERS



OWNER'S NAME, ADDRESS, SIGNATURE	
SHRI. ASHOK BEHARY	MR. MANISH JAIN Secretary Kubera College Co. Op. Reg. Soc. Ltd.
PROJECT	
PROPOSED BUILDING AT S.NO.69/5B/2, 69/8 & 70/1 TO 17A/1, PLOT NO 2, KOTHRUD, PUNE.	
 SWAPNEEL J. DESHPANDE ARCHITECT, TOWN PLANNER, INTERIOR DESIGNER 95/B, PRABHAT ROAD, ERANDWANA, PUNE - 411 004. PHONE NO : 982 287 7000 FAX NO. 91 (020) 2553 23 25	
DATE	DEALT BY
17/12/2014	Shrik.
REVISD BY	CHECKED BY
MANDAK SR	SCALE
1:1000	