



Approved as amended in
subject to conditions mentioned in Annexure 'A'
of letter No. 227/M.C.R. No. 3363/13/03/04 dated 17.6.11
S. No. G. No. CTS No. 10, 11, 12, 

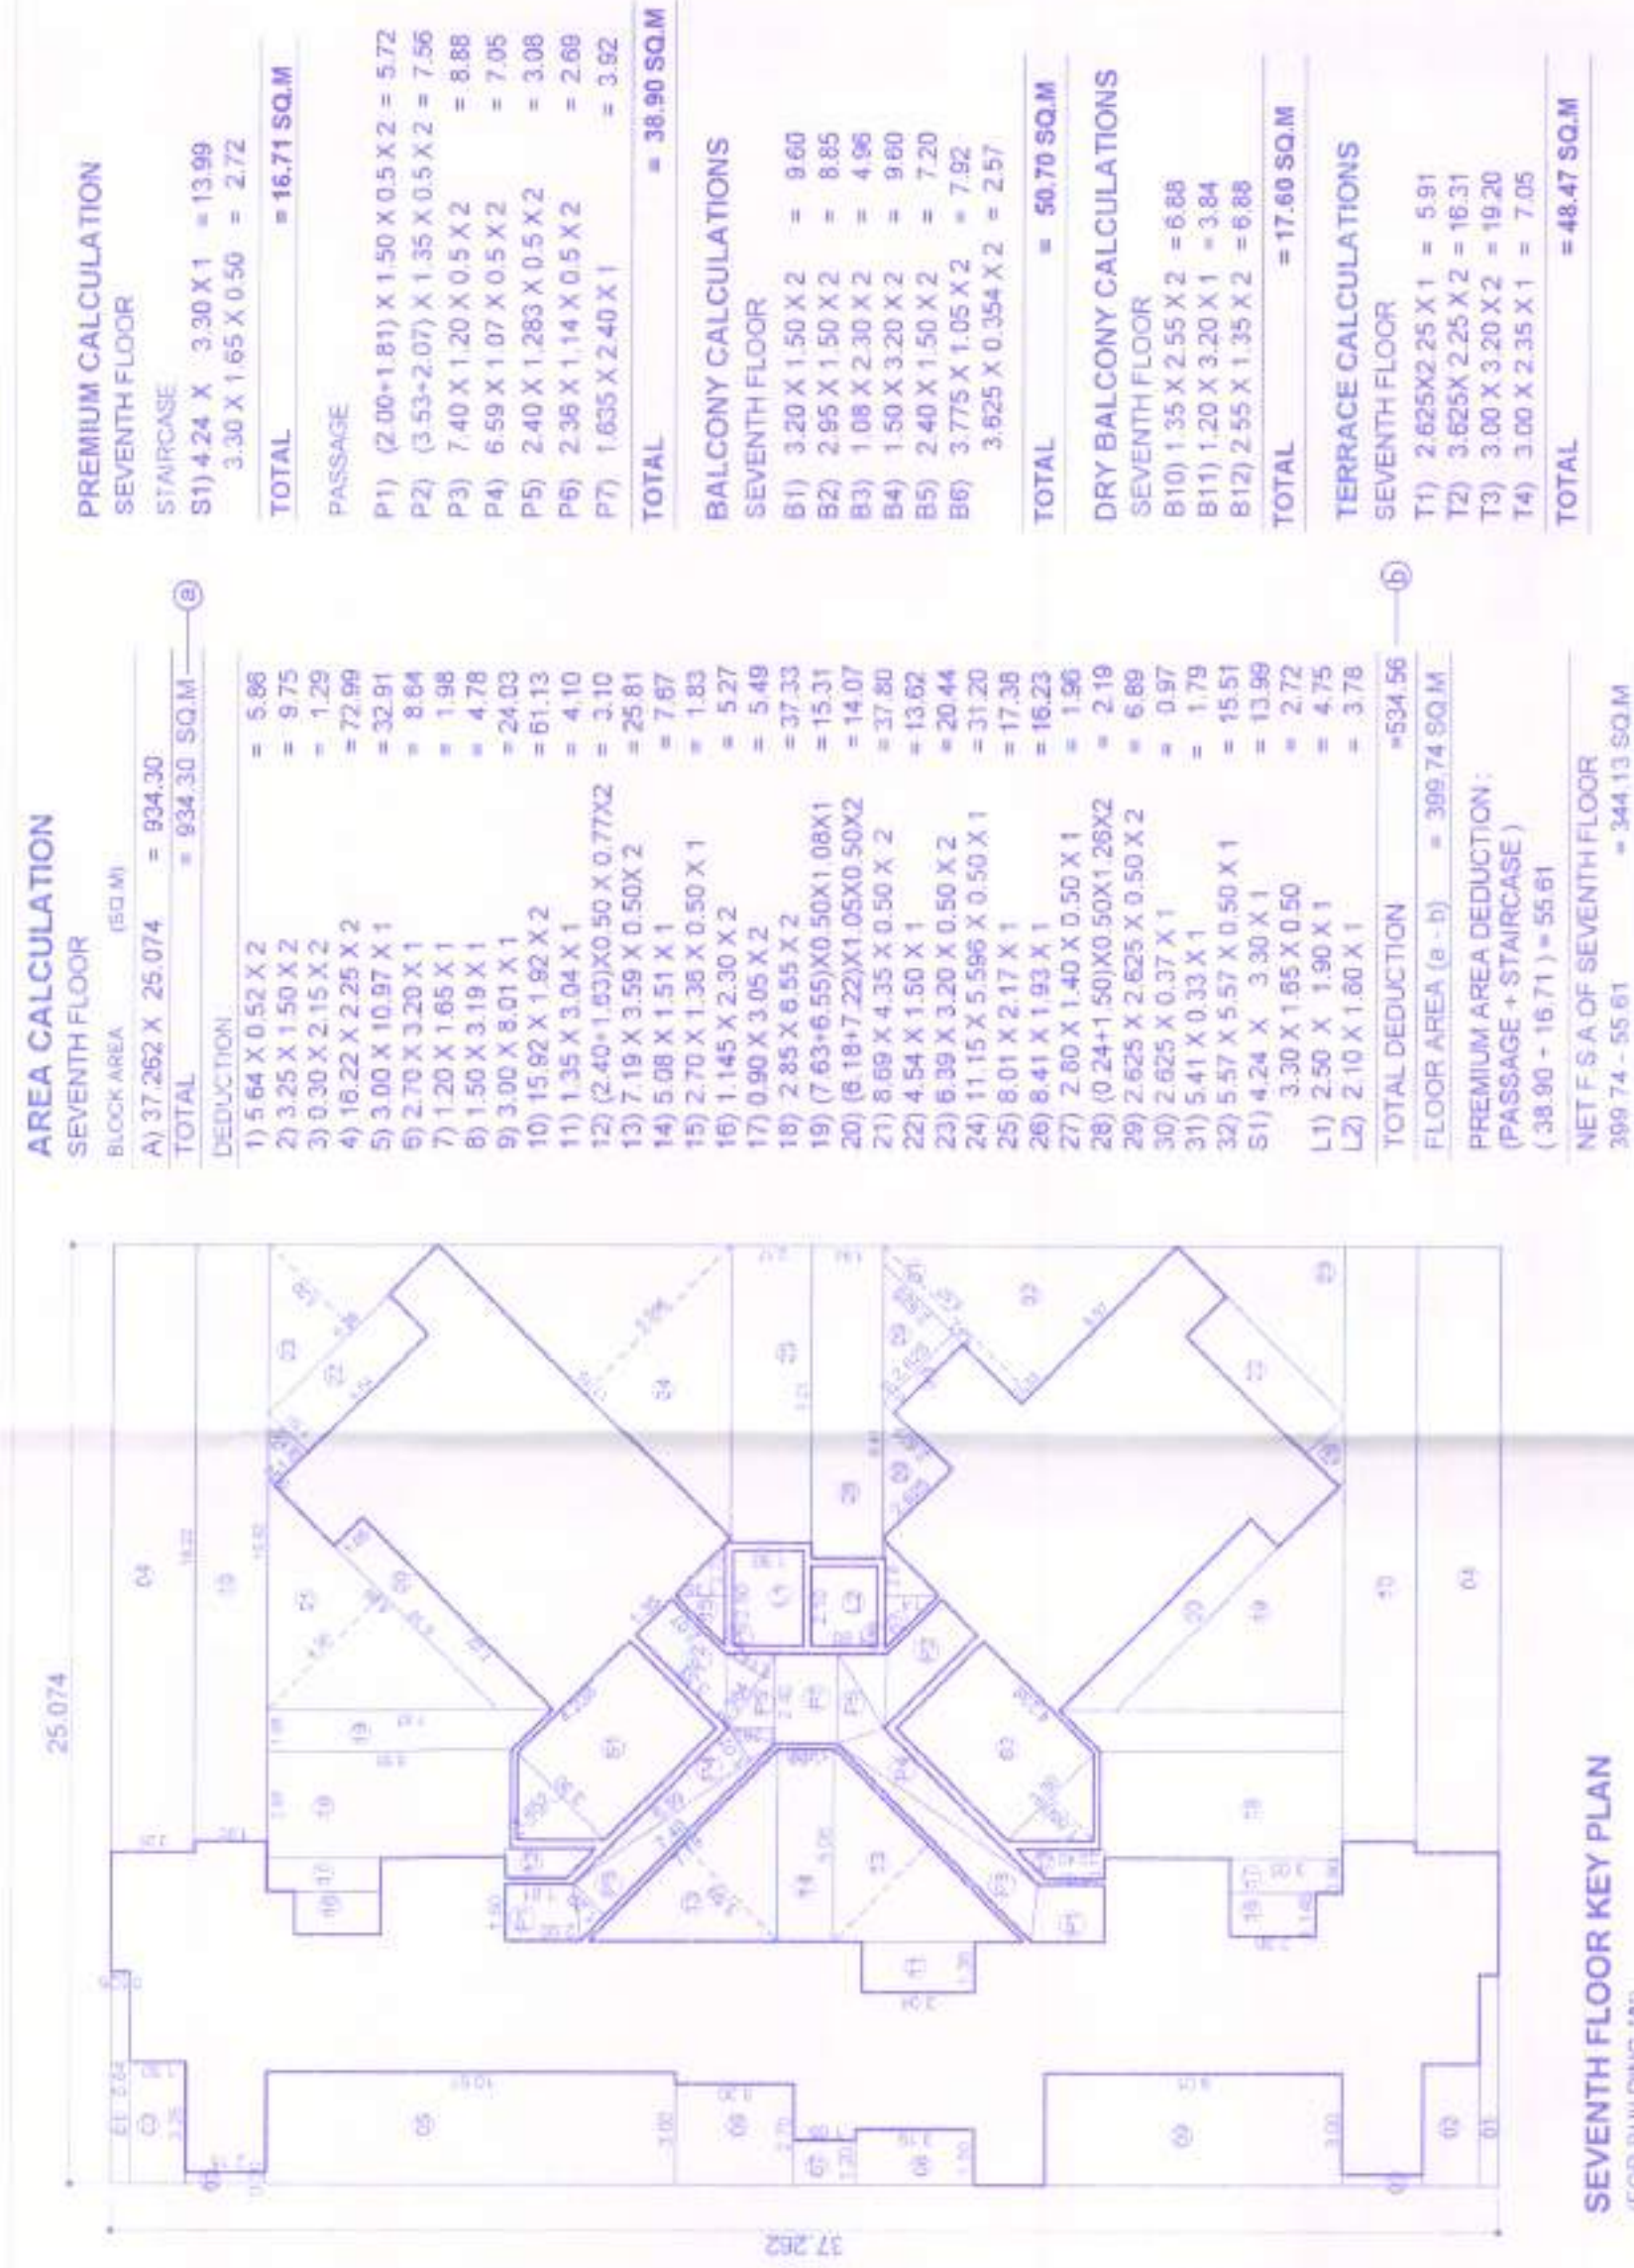

SEVENTH FLOOR KEY PLAN
(FOR BUILDING "A")

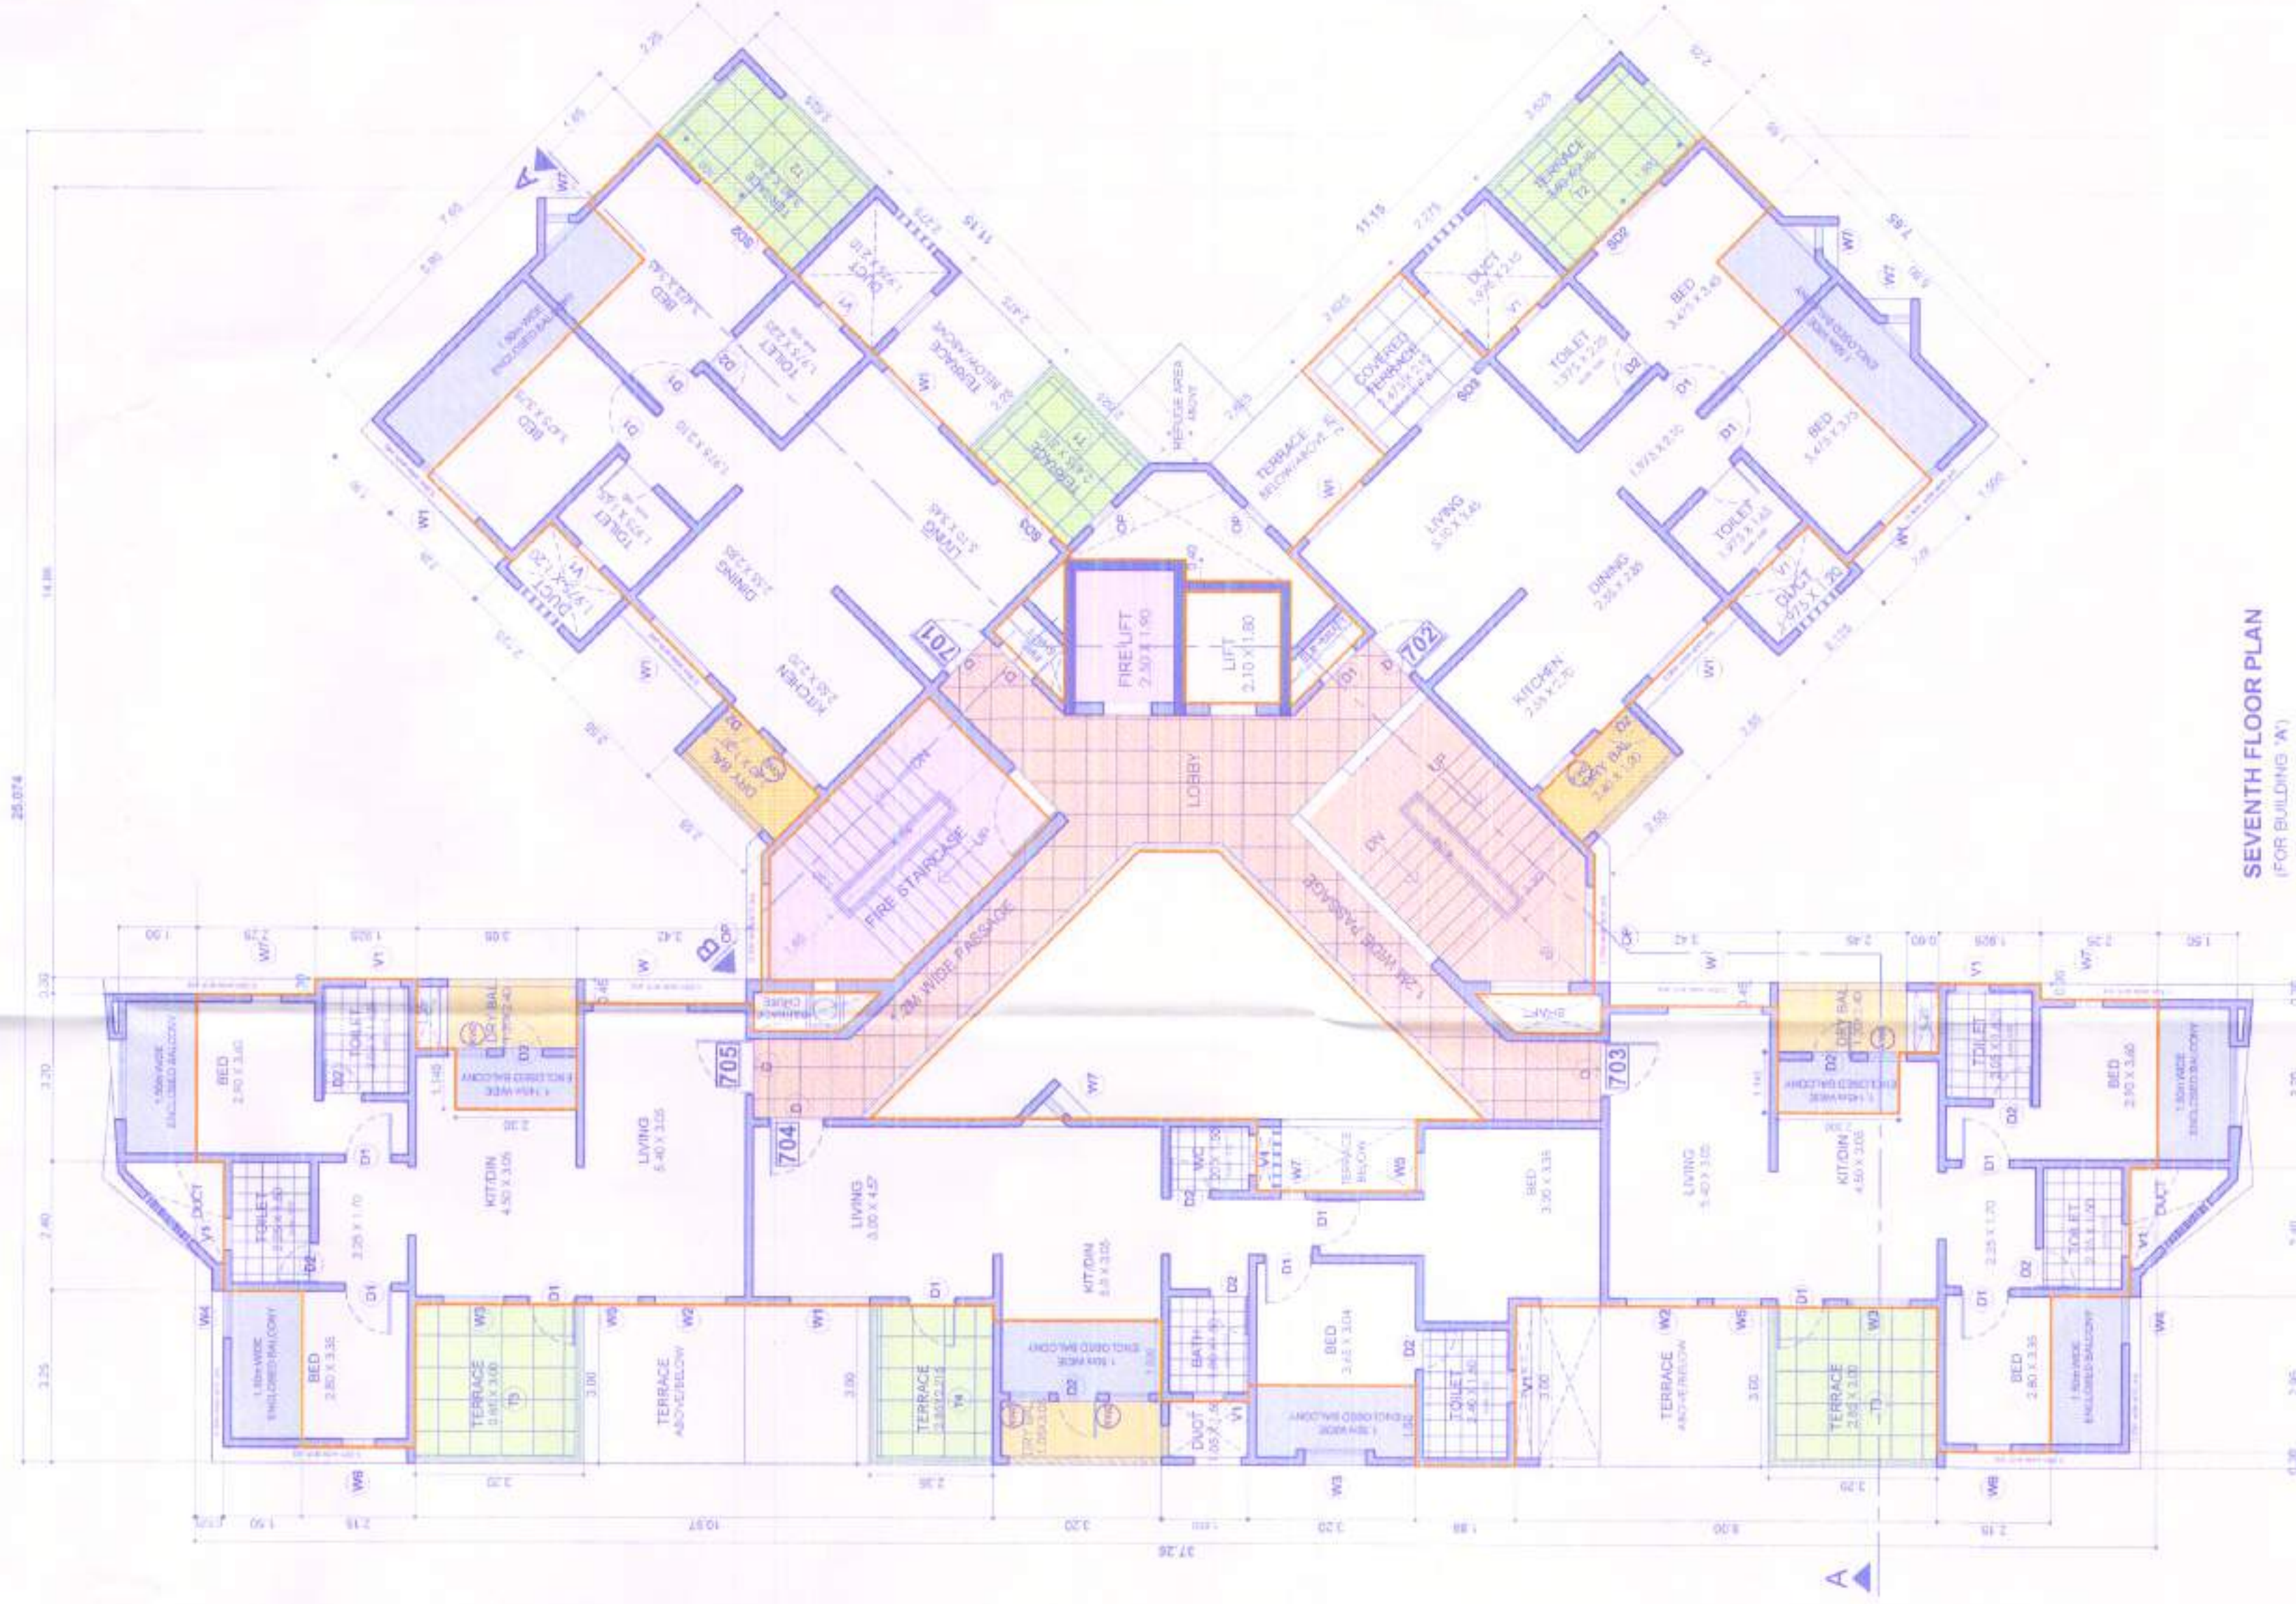

SEVENTH FLOOR PLAN
(FOR BUILDING "A")

GROUP PHI ARCHITECTS AND DESIGNERS 100, 101, 102, 
---	--

FRONT ELEVATION
(FOR BUILDING "A")

ENTRY TO UPPER PARKING LEVEL.