


Sr. Planner/Asso. Planner (B)
CIDCO of Maharashtra Ltd.
Raighad Bhavan, 4th Floor.
Plot No.4, Sector-11.
CBD-Belapur, Navi Mumbai

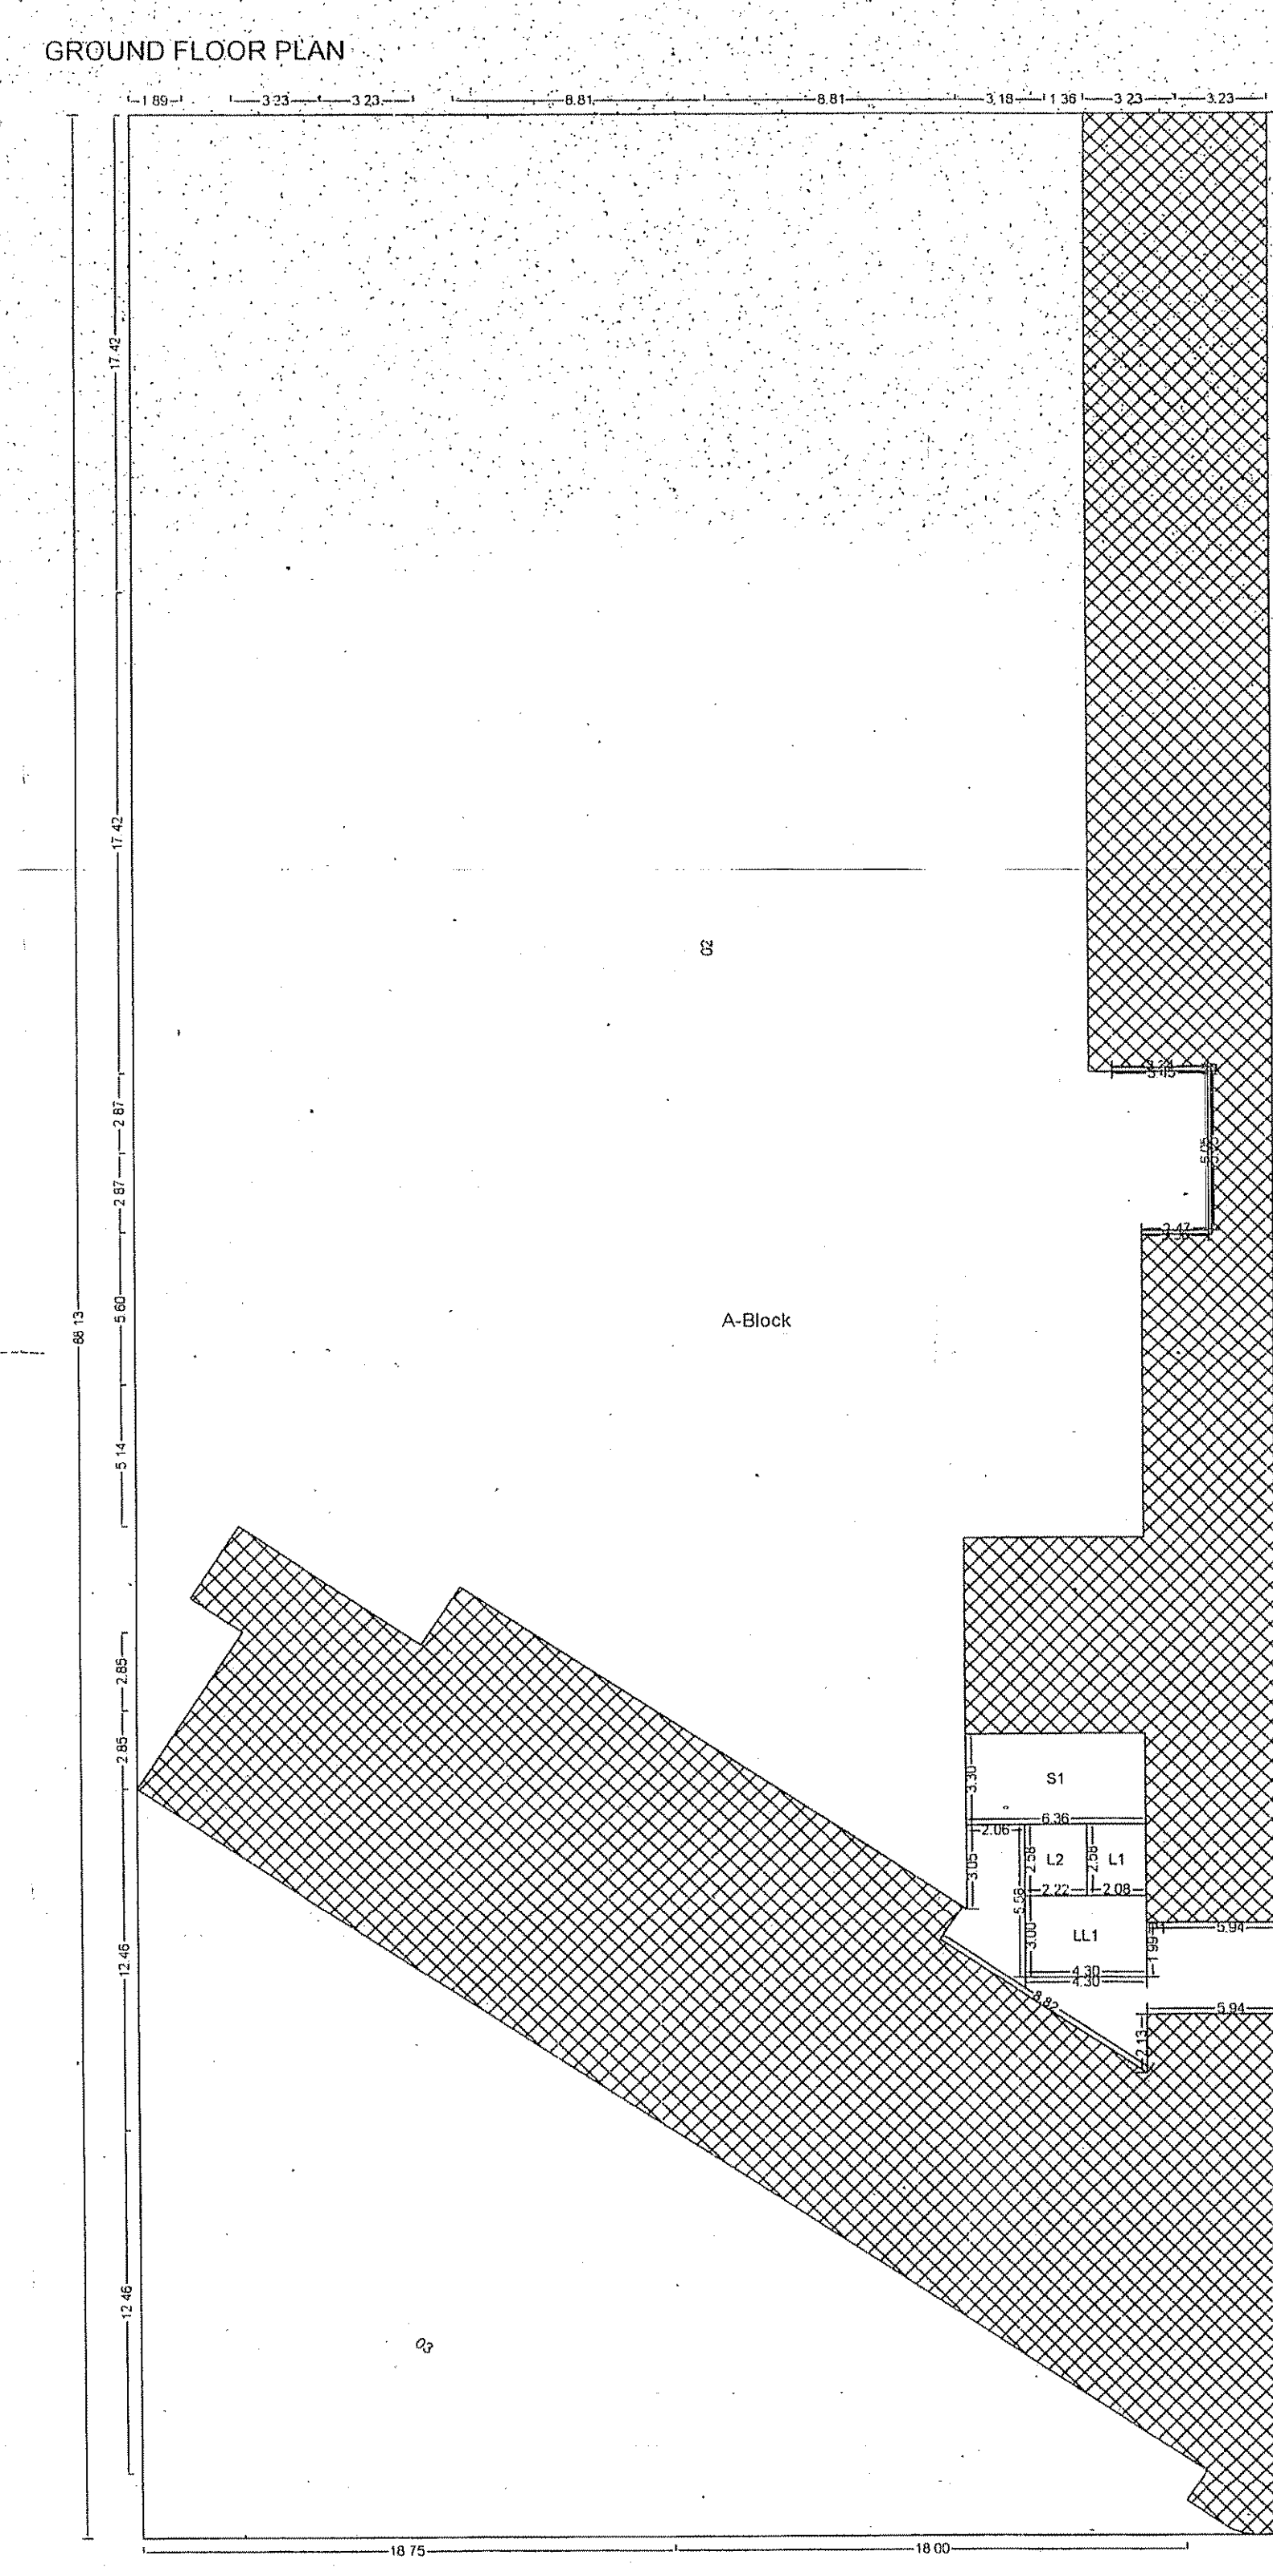

POLYGON	SIZE	AREA
A-Block	41.43 X 88.13	3650.8
O1	---	84.2
O2	---	1958.3
O3	---	556.0
O4	---	0.9
L1	2.08 X 2.58	5.3
L2	2.22 X 2.58	5.7
P1	---	41.2
LL1	3.00 X 4.30	12.9
S1	3.30 X 6.36	20.9
S2	---	1.9
Total	---	965.4

OWNER'S NAME MRS. BALAJI CORPORATION <i>Balaji</i>													
PROJECT INFORMATION PLOT NO: D4 NODE : Khanghar SECTION NO: 23													
PROJECT TYPE: CONSULTANT NAME SATISH VARANDAM ARCHITECTS Regd. No.: <i>SA 25479</i>													
 <table border="1"> <thead> <tr> <th>JOB NO</th> <th>DRG. NO</th> <th>SCALE</th> <th>DRAWN BY</th> <th>CHECKED BY</th> </tr> </thead> <tbody> <tr> <td></td> <td></td> <td>1:100</td> <td></td> <td></td> </tr> </tbody> </table>				JOB NO	DRG. NO	SCALE	DRAWN BY	CHECKED BY			1:100		
JOB NO	DRG. NO	SCALE	DRAWN BY	CHECKED BY									
		1:100											
INWARD NO 000208		OUTWARD NO 000001		DATE 19-04-2017									
KEY NO 5/10/2017		SHEET NO		NO. OF SHEETS 2 OF 2									