


NET BUILT UP AREA [X1 - Y2]	=	437.21 SQ.MT.
--------------------------------	---	---------------

ROOF FLOOR PLAN
SCALE - 1:100

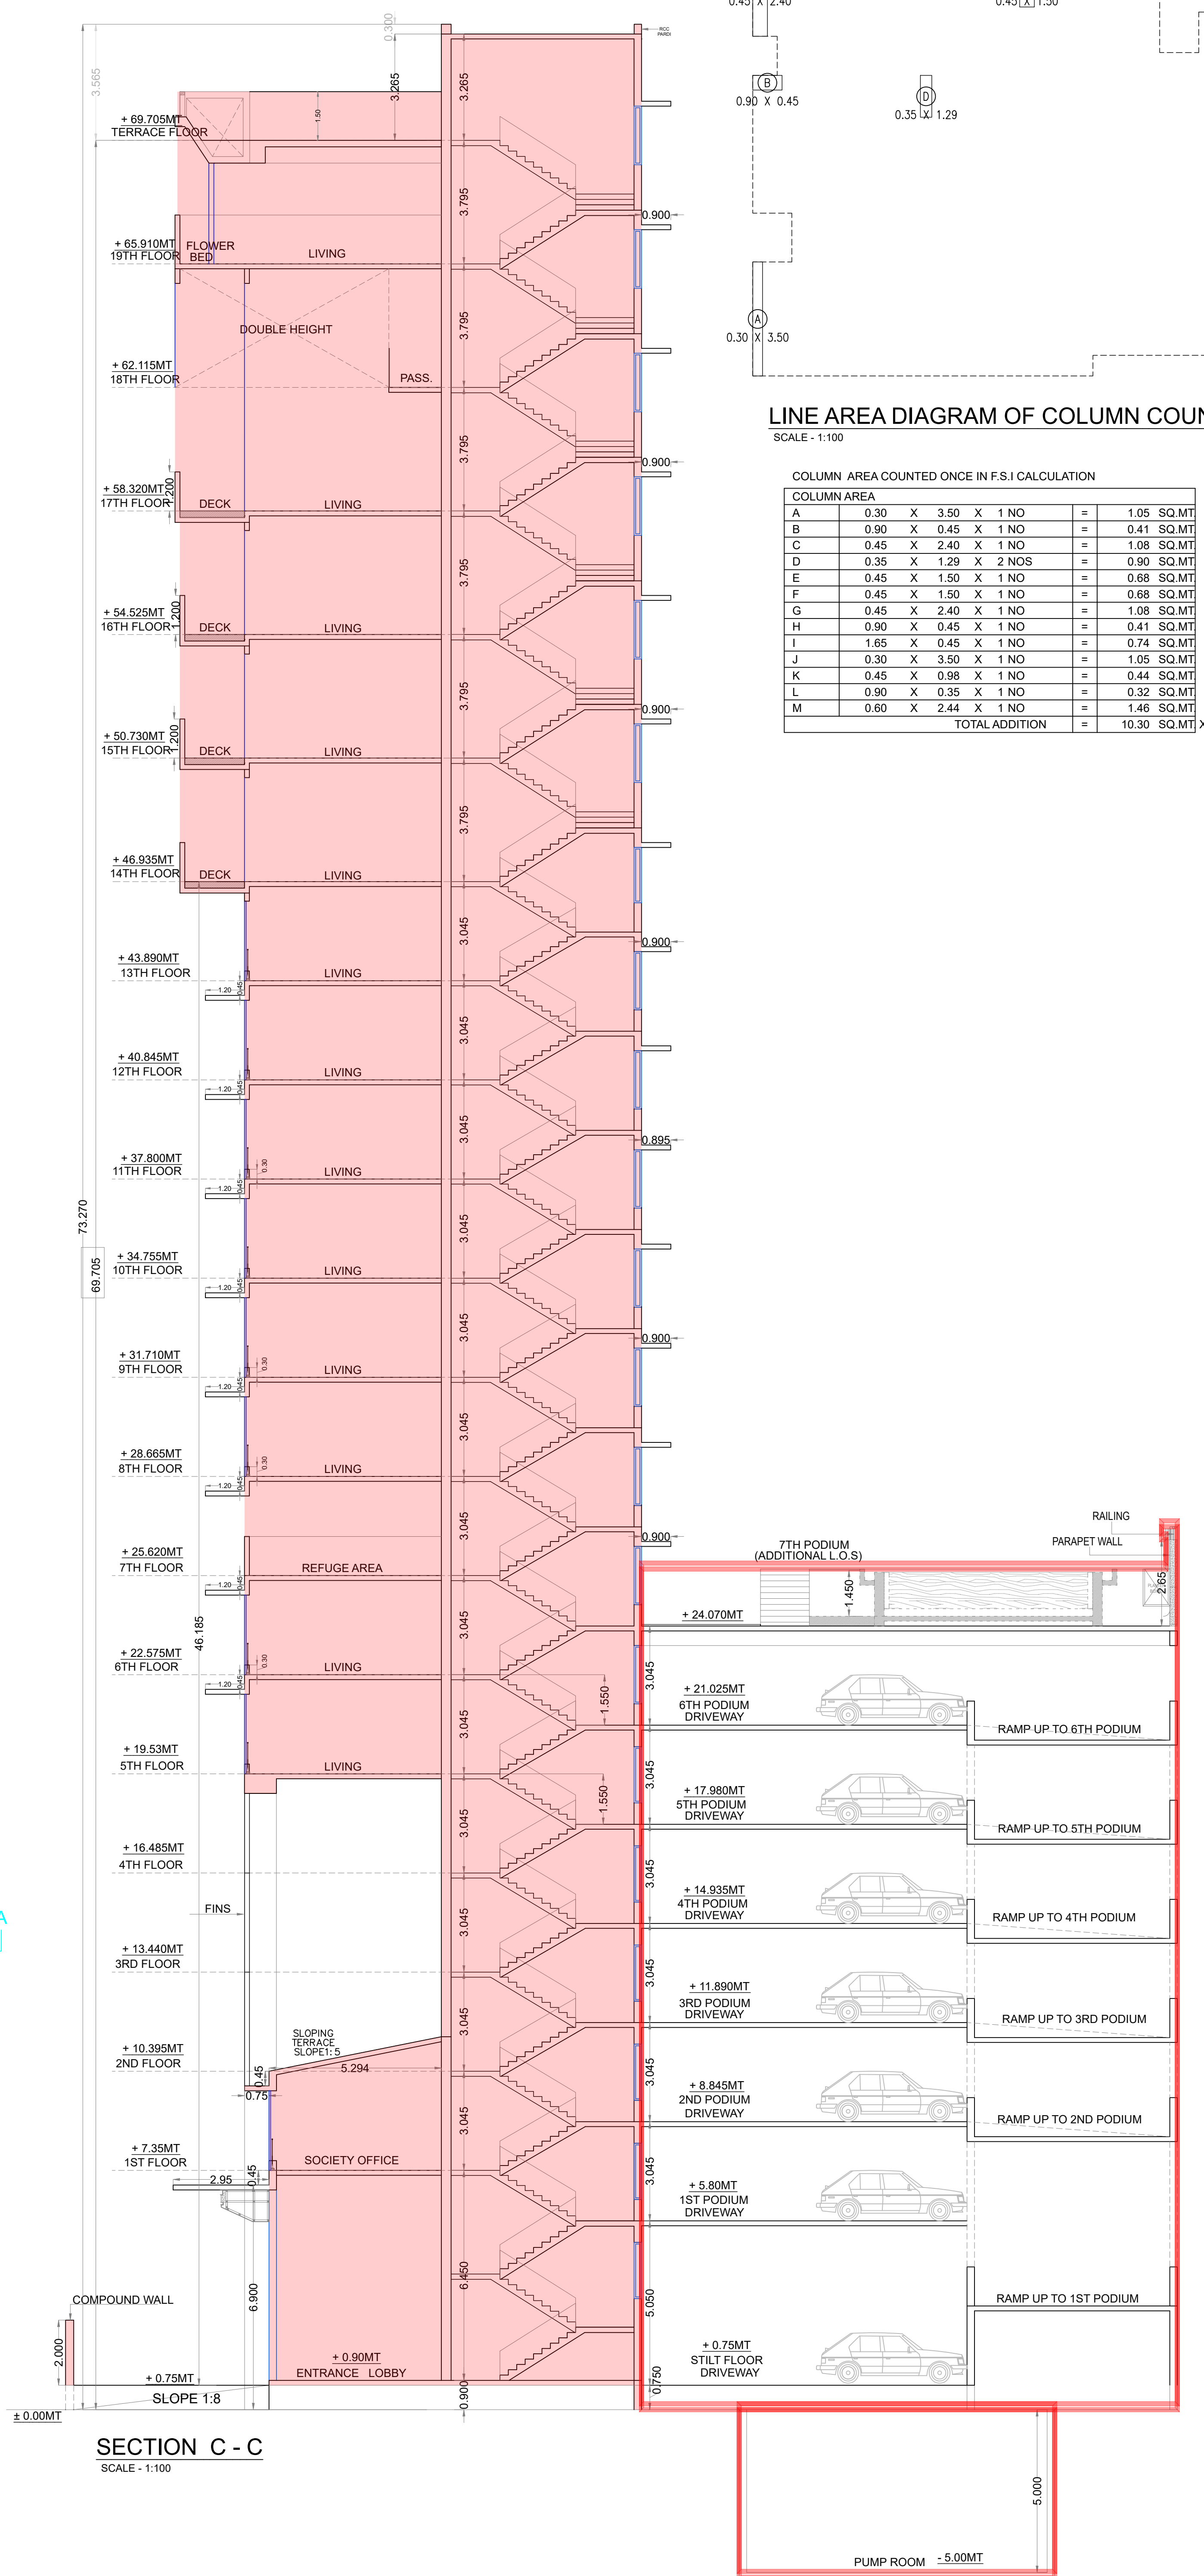

COLUMN AREA COUNTED ONCE IN F.S.I. CALCULATION						
COLUMN AREA						
A	0.30	X	3.50	X	1 NO	= 1.05 SQ.MT
B	0.90	X	0.45	X	1 NO	= 0.41 SQ.MT
C	0.45	X	2.40	X	1 NO	= 1.08 SQ.MT
D	0.35	X	1.29	X	2 NOS	= 0.90 SQ.MT
E	0.45	X	1.50	X	1 NO	= 0.68 SQ.MT
F	0.45	X	1.50	X	1 NO	= 0.68 SQ.MT
G	0.45	X	2.40	X	1 NO	= 1.08 SQ.MT
H	0.90	X	0.45	X	1 NO	= 0.41 SQ.MT
I	1.65	X	0.45	X	1 NO	= 0.74 SQ.MT
J	0.30	X	3.50	X	1 NO	= 1.05 SQ.MT
K	0.45	X	0.98	X	1 NO	= 0.44 SQ.MT
L	0.90	X	0.35	X	1 NO	= 0.32 SQ.MT
M	0.60	X	2.44	X	1 NO	= 1.46 SQ.MT
TOTAL ADDITION						= 10.30 SQ.MT

PROFORMA B

CONTENTS OF SHEET

BUILT UP AREA CALCULATION

NOTES :-

ALL DIMENSIONS AREA IN METERS

PLANS FOR CONSIDERATION

*THIS DOCUMENT IS DIGITALLY SIGNED AND NO PHYSICAL SIGN IS REQUIRED

*APPROVED SUBJECT TO THE CONDITIONS MENTIONED IN THIS OFFICE LETTER
UNDER FILE NO. CHE/WS/1927/H/W/337(NEW) DATED:

[illegible]

S.E. (B.P.) H/W-C

A.E. (B.P.) H Ward

Description of the proposal & property

PROPOSED RESIDENTIAL REDEVELOPMENT ON PLOT BEARING F.P. NO. 364 & 365 - 366 OF TPS BANDRA NO III, CTS NO. F/467, F/468 & F/469 OF VILLAGE BANDRA AT 16TH ROAD BANDRA IN H/W WARD.

Name & Signature of Owner / Applicant

SHRI. AMIT NAGPAL, PARTNER OF LIFE SPACE HOME

ADDRESS:-
396, SWAN LAKE, 14TH ROAD, KHAR (WEST).
Mumbai - 400 052.

AMIT
AMARLA
L
NAGPAL


Digitally signed
by AMIT
AMARLA
NAGPAL
Date: 2022.11.11
15:56:07 +05'30'

NAME, ADD. & SIGNATURE OF ARCHITECT


H M J & S Ar.Saumil A. Jhaveri
(CA/2000/26353)
H. M. JHAVERI & SONS

ARCHITECTS
3RD FLOOR, SATYANARAYANPRASAD COMMERCIAL CENTRE
DAYALDAS ROAD, OFF. NEHRU ROAD, VILE PARLE(E).
MUMBAI-400057

Digitally signed by Saumil Ashwin Jhaveri
Date: 2022.11.12 13:44:34 +05'30'

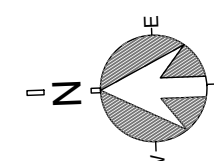

SCALE: AS MENTIONED

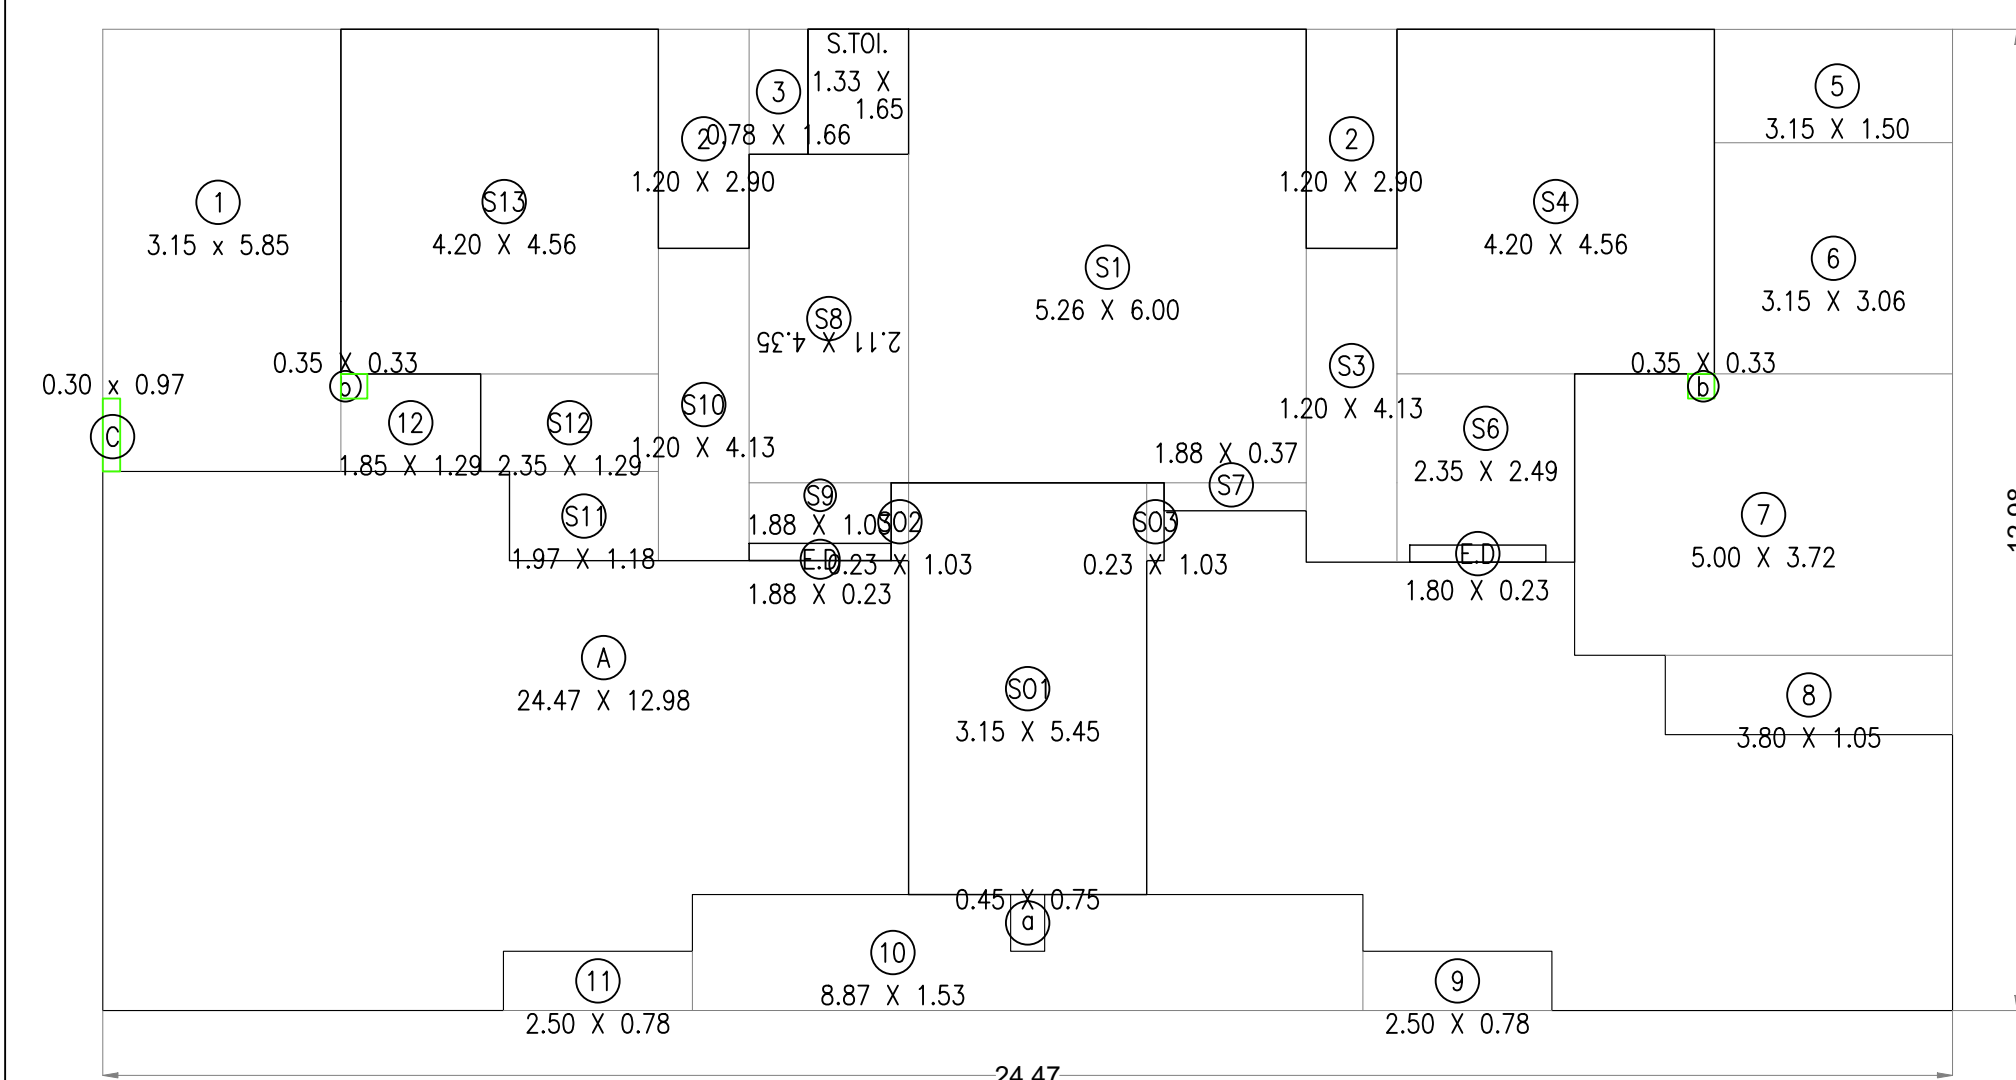

LINE AREA DIAGRAM OF 1ST FLOOR PLAN

SCALE - 1:100

BUILT UP AREA CALCULATION

1ST FLOOR PLAN				
A	24.47	X	12.98	X 1 NO = 317.62 SQ.MT
a	0.45	X	0.75	X 1 NO = 0.34 SQ.MT
b	0.35	X	0.33	X 2 NOS = 0.23 SQ.MT
c	0.30	X	0.97	X 1 NO = 0.29 SQ.MT
E.D	1.88	X	0.23	X 1 NO = 0.43 SQ.MT
E.D	1.80	X	0.23	X 1 NO = 0.41 SQ.MT
TOTAL ADDITION				= 319.32 SQ.MT X

DEDUCTIONS

1	3.15	X	5.85	X 1 NO = 18.43 SQ.MT
2	1.20	X	2.90	X 2 NOS = 6.96 SQ.MT
3	0.78	X	1.66	X 1 NO = 1.29 SQ.MT
5	3.15	X	1.50	X 1 NO = 4.73 SQ.MT
6	3.15	X	3.06	X 1 NO = 9.64 SQ.MT
7	5.00	X	3.72	X 1 NO = 18.60 SQ.MT
8	3.80	X	1.05	X 1 NO = 3.99 SQ.MT
9	2.50	X	0.78	X 1 NO = 1.95 SQ.MT
10	8.87	X	1.53	X 1 NO = 13.57 SQ.MT
11	2.50	X	0.78	X 1 NO = 1.95 SQ.MT
12	1.85	X	1.29	X 1 NO = 2.39 SQ.MT
S.TOILET	1.33	X	1.65	X 1 NO = 2.19 SQ.MT
TOTAL DEDUCTION				= 85.69 SQ.MT Y1
TOTAL BUILT UP AREA [X - Y1]				= 233.63 SQ.MT X1


STAIRCASE & LIFT AREA

1ST FLOOR PLAN				
S1	5.26	X	6.00	X 1 NO = 31.56 SQ.MT
S3	1.20	X	4.13	X 1 NO = 4.96 SQ.MT
S4	4.20	X	4.56	X 1 NO = 19.15 SQ.MT
S6	2.35	X	2.49	X 1 NO = 5.85 SQ.MT
S7	1.88	X	0.37	X 1 NO = 0.70 SQ.MT
S8	2.11	X	4.35	X 1 NO = 9.18 SQ.MT
S9	1.88	X	1.03	X 1 NO = 1.94 SQ.MT
S10	1.20	X	4.13	X 1 NO = 4.96 SQ.MT
S11	1.97	X	1.18	X 1 NO = 2.32 SQ.MT
S12	2.35	X	1.29	X 1 NO = 3.03 SQ.MT
S13	4.20	X	4.56	X 1 NO = 19.15 SQ.MT
TOTAL STAIR & LIFT AREA PER FL.				= 102.80 SQ.MT Y2

SOCIETY OFFICE AREA CALCULATION

1ST FLOOR PLAN				
SO1	3.15	X	5.45	X 1 NO = 17.17 SQ.MT
SO2	0.23	X	1.03	X 1 NO = 0.24 SQ.MT
SO3	0.23	X	1.03	X 1 NO = 0.24 SQ.MT
TOTAL SOCIETY OFFICE AREA				= 17.65 SQ.MT Y1

NET BUILT UP AREA [X1 - Y2]	= 113.18 SQ.MT
-----------------------------	----------------

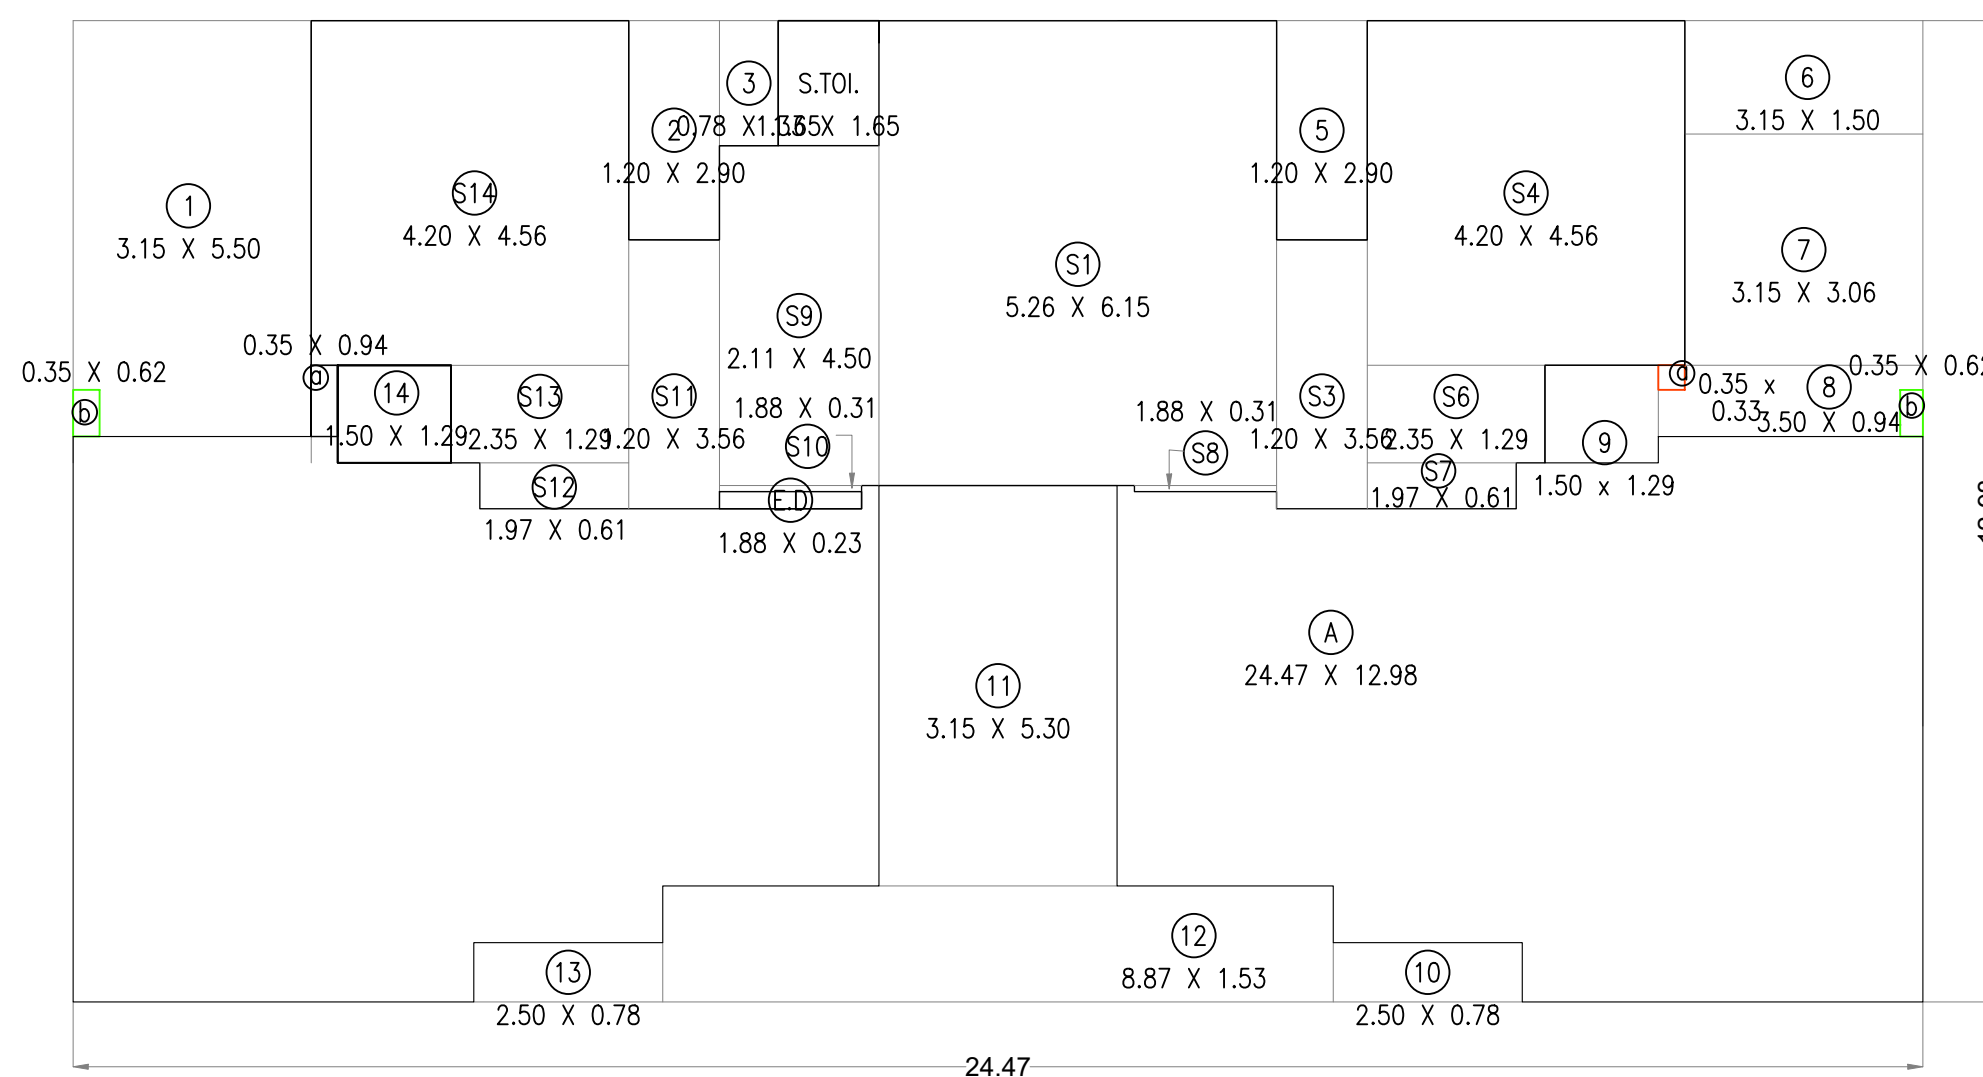

LINE AREA DIAGRAM OF 4TH FLOOR PLAN

SCALE - 1:100

BUILT UP AREA CALCULATION

4TH FLOOR PLAN				
A	24.47	X	12.98	X 1 NO = 317.62 SQ.MT
a	0.35	X	0.33	X 1 NO = 0.12 SQ.MT
a1	0.35	X	0.94	X 1 NO = 0.33 SQ.MT
b	0.35	X	0.62	X 2 NOS = 0.43 SQ.MT
E.D	1.88	X	0.23	X 1 NO = 0.43 SQ.MT
TOTAL ADDITION				= 318.93 SQ.MT X


DEDUCTIONS

1	3.15	X	5.50	X 1 NO = 17.33 SQ.MT
2	1.20	X	2.90	X 1 NO = 3.48 SQ.MT
3	0.78	X	1.65	X 1 NO = 1.29 SQ.MT
5	1.20	X	2.90	X 1 NO = 3.48 SQ.MT
6	3.15	X	1.50	X 1 NO = 4.73 SQ.MT
7	3.15	X	3.06	X 1 NO = 9.64 SQ.MT
8	3.50	X	0.94	X 1 NO = 3.29 SQ.MT
9	1.50	X	1.29	X 1 NO = 1.94 SQ.MT
10	2.50	X	0.78	X 1 NO = 1.95 SQ.MT
11	3.15	X	5.30	X 1 NO = 16.70 SQ.MT
12	8.87	X	1.53	X 1 NO = 13.57 SQ.MT
13	2.50	X	0.78	X 1 NO = 1.95 SQ.MT
14	1.50	X	1.29	X 1 NO = 1.94 SQ.MT
S.TOILET	1.33	X	1.65	X 1 NO = 2.19 SQ.MT
TOTAL DEDUCTION				= 83.81 SQ.MT Y1
TOTAL BUILT UP AREA [X - Y1]				= 235.12 SQ.MT X1

STAIRCASE & LIFT AREA

4TH FLOOR PLAN				
S1	5.26	X	6.15	X 1 NO = 32.35 SQ.MT
S3	1.20	X	3.56	X 1 NO = 4.27 SQ.MT
S4	4.20	X	4.56	X 1 NO = 19.15 SQ.MT
S6	2.35	X	1.29	X 1 NO = 3.03 SQ.MT
S7	1.97	X	0.61	X 1 NO = 1.20 SQ.MT
S8	1.88	X	0.08	X 1 NO = 0.15 SQ.MT
S9	2.11	X	4.50	X 1 NO = 9.50 SQ.MT
S10	1.88	X	0.31	X 1 NO = 0.58 SQ.MT
S11	1.20	X	3.56	X 1 NO = 4.27 SQ.MT
S12	1.97	X	0.61	X 1 NO = 1.20 SQ.MT
S13	2.35	X	1.29	X 1 NO = 3.03 SQ.MT
S14	4.20	X	4.56	X 1 NO = 19.15 SQ.MT
TOTAL STAIR & LIFT AREA PER FL.				= 97.88 SQ.MT Y2

NET BUILT UP AREA [X1 - Y2]	= 137.24 SQ.MT
-----------------------------	----------------

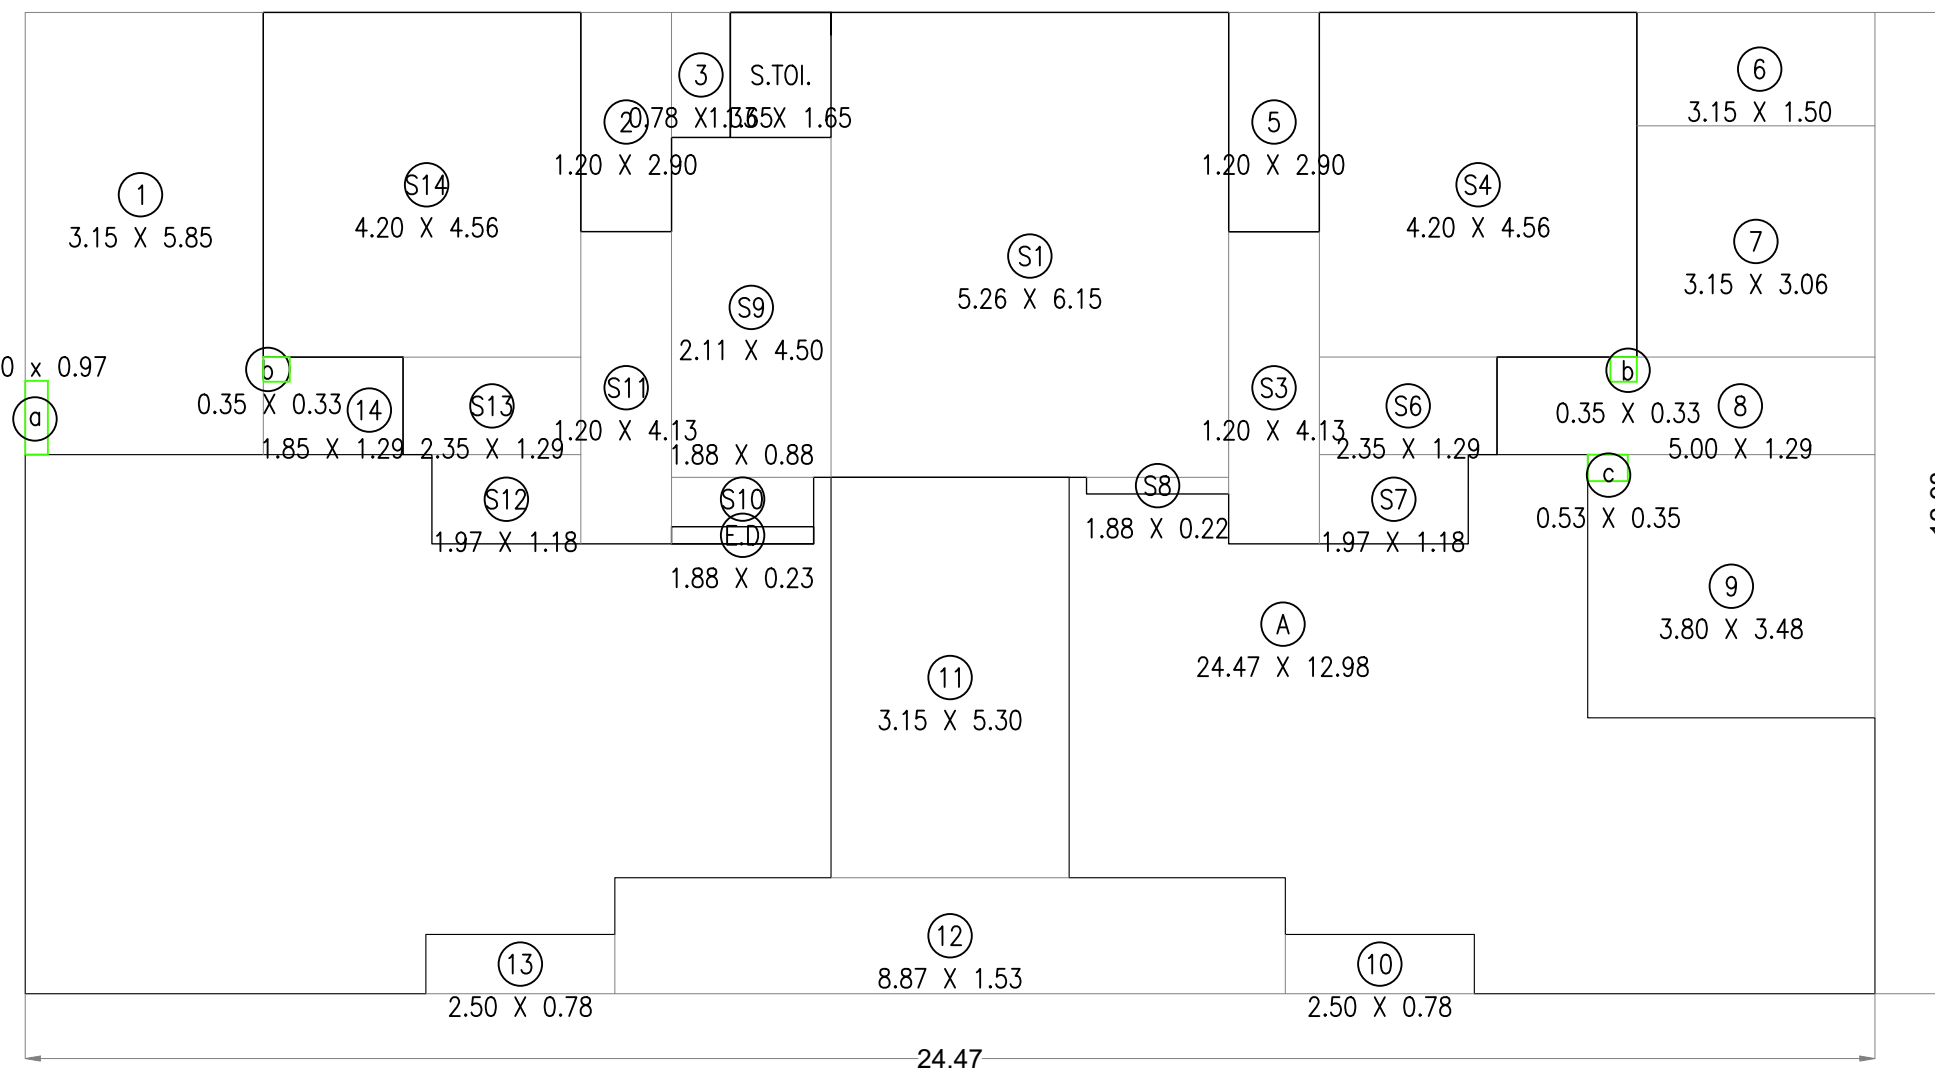

LINE AREA DIAGRAM OF 2ND FLOOR PLAN

SCALE - 1:100

BUILT UP AREA CALCULATION

2ND FLOOR PLAN				
A	24.47	X	12.98	X 1 NO = 317.62 SQ.MT
a	0.30	X	0.97	X 1 NO = 0.29 SQ.MT
b	0.35	X	0.33	X 2 NOS = 0.23 SQ.MT
c	0.53	X	0.35	X 1 NO = 0.19 SQ.MT
E.D	1.88	X	0.23	X 1 NO = 0.43 SQ.MT
TOTAL ADDITION				= 318.76 SQ.MT X


DEDUCTIONS

1	3.15	X	5.85	X 1 NO = 18.43 SQ.MT
2	1.20	X	2.90	X 1 NO = 3.48 SQ.MT
3	0.78	X	1.65	X 1 NO = 1.29 SQ.MT
5	1.20	X	2.90	X 1 NO = 3.48 SQ.MT
6	3.15	X	1.50	X 1 NO = 4.73 SQ.MT
7	3.15	X	3.06	X 1 NO = 9.64 SQ.MT
8	5.00	X	1.29	X 1 NO = 6.45 SQ.MT
9	3.80	X	3.48	X 1 NO = 13.22 SQ.MT
10	2.50	X	0.78	X 1 NO = 1.95 SQ.MT
11	3.15	X	5.30	X 1 NO = 16.70 SQ.MT
12	8.87	X	1.53	X 1 NO = 13.57 SQ.MT
13	2.50	X	0.78	X 1 NO = 1.95 SQ.MT
14	1.85	X	1.29	X 1 NO = 2.39 SQ.MT
S.TOILET	1.33	X	1.65	X 1 NO = 2.19 SQ.MT
TOTAL DEDUCTION				= 99.47 SQ.MT Y1
TOTAL BUILT UP AREA [X - Y1]				= 219.29 SQ.MT X1

STAIRCASE & LIFT AREA

2ND FLOOR PLAN				
S1	5.26	X	6.15	X 1 NO = 32.35 SQ.MT
S3	1.20	X	4.13	X 1 NO = 4.96 SQ.MT
S4	4.20	X	4.56	X 1 NO = 19.15 SQ.MT
S6	2.35	X	1.29	X 1 NO = 3.03 SQ.MT
S7	1.97	X	1.18	X 1 NO = 2.32 SQ.MT
S8	1.88	X	0.22	X 1 NO = 0.41 SQ.MT
S9	2.11	X	4.50	X 1 NO = 9.50 SQ.MT
S10	1.88	X	0.88	X 1 NO = 1.65 SQ.MT
S11	1.20	X	4.13	X 1 NO = 4.96 SQ.MT
S12	1.97	X	1.18	X 1 NO = 2.32 SQ.MT
S13	2.35	X	1.29	X 1 NO = 3.03 SQ.MT
S14	4.20	X	4.56	X 1 NO = 19.15 SQ.MT
TOTAL STAIR & LIFT AREA PER FL.				= 102.83 SQ.MT Y2

NET BUILT UP AREA [X1 - Y2]	= 116.46 SQ.MT
-----------------------------	----------------

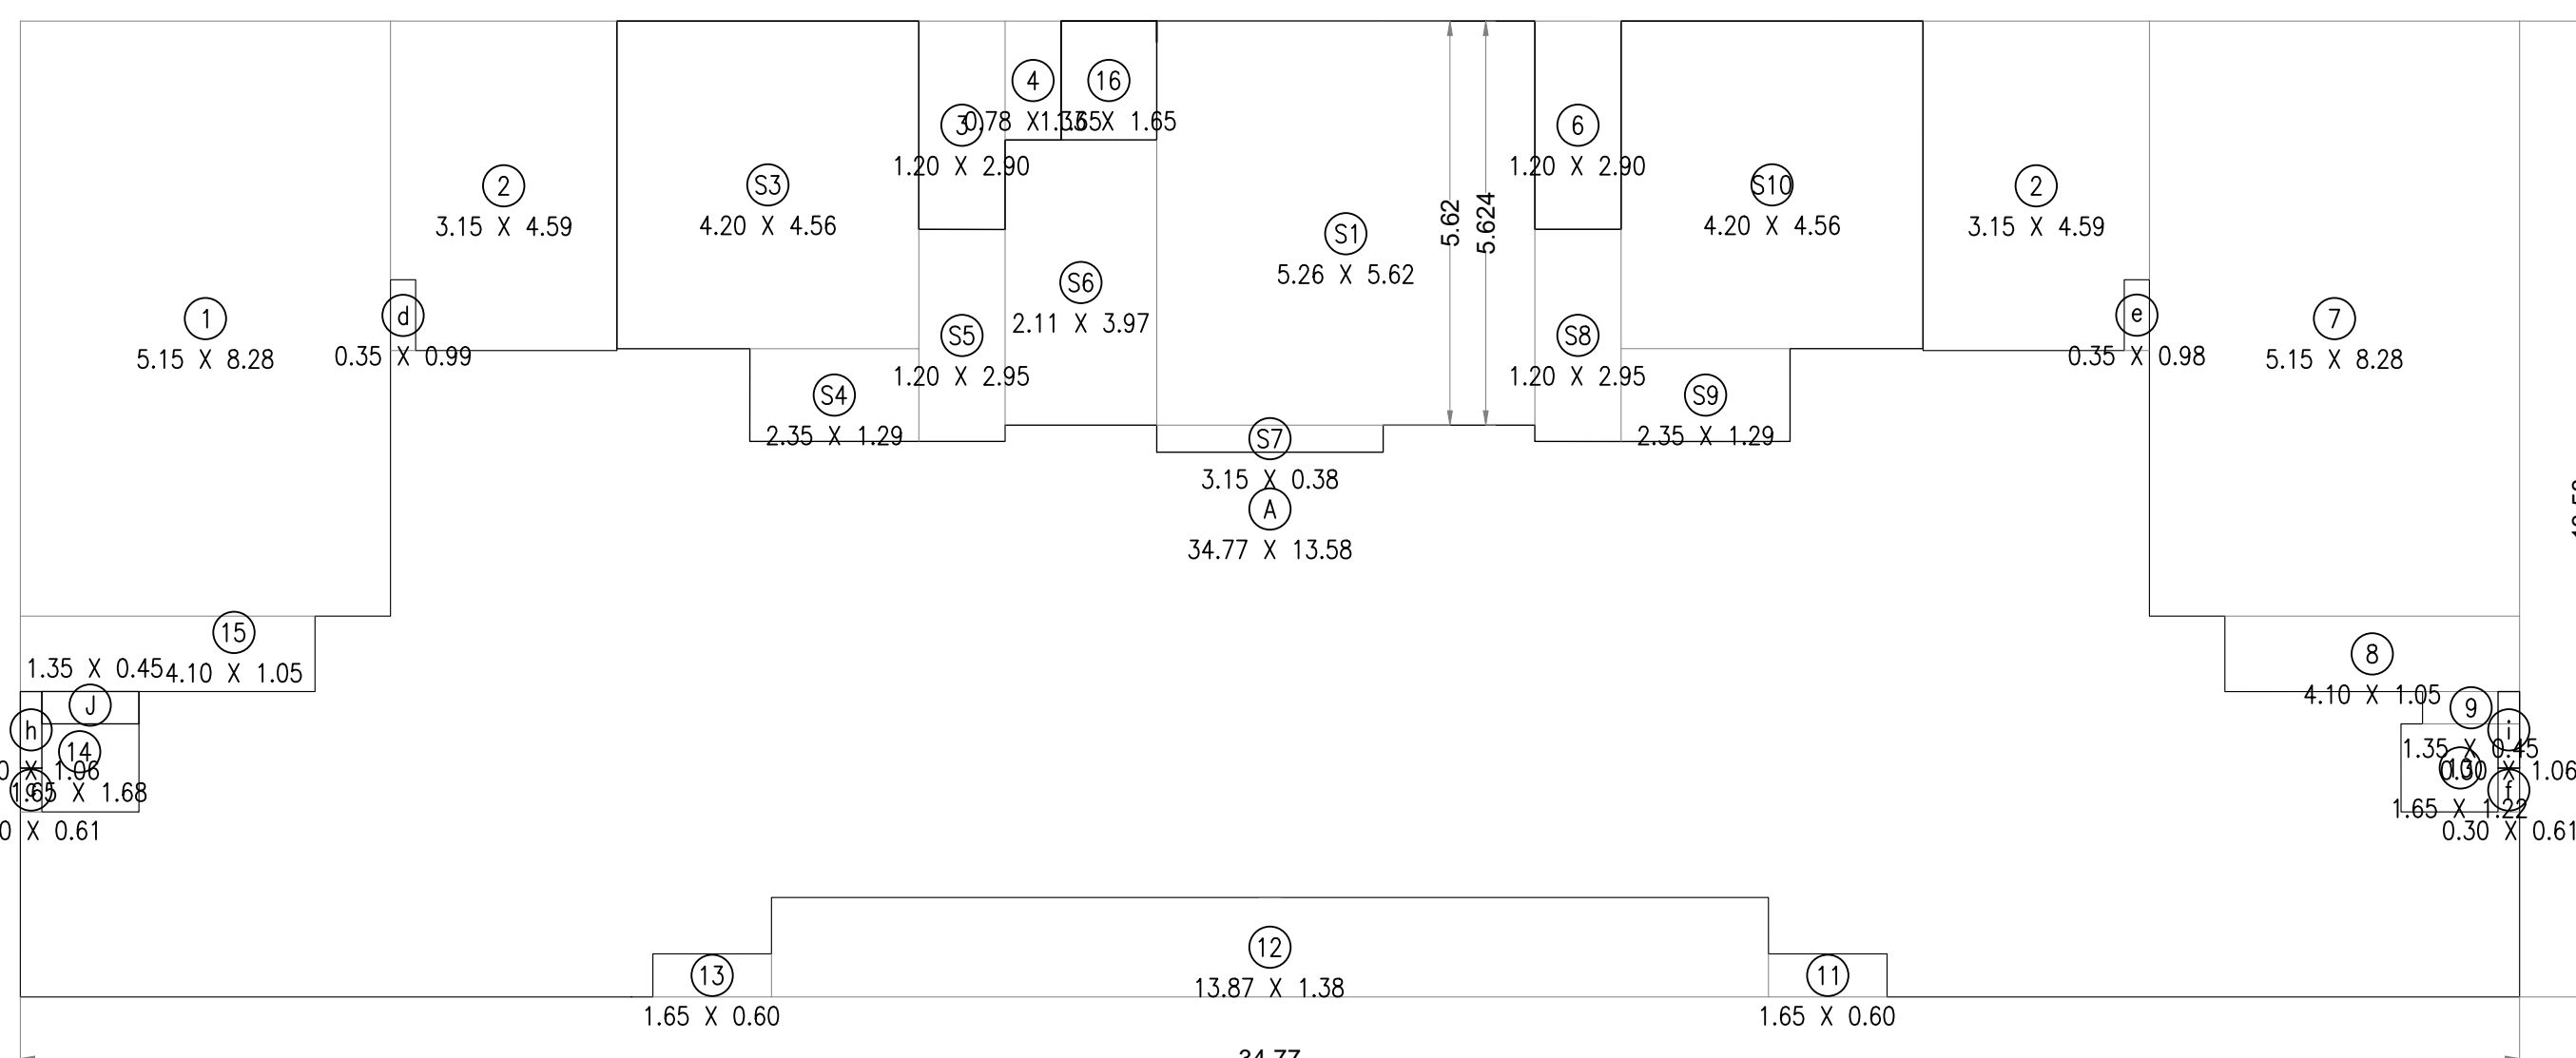

LINE AREA DIAGRAM OF 5TH & 6TH FLOOR PLAN

SCALE - 1:100

BUILT UP AREA CALCULATION

5TH & 6TH FLOOR PLAN				
A	34.77	X	13.58	X 1 NO = 472.18 SQ.MT
c	0.30	X	0.61	X 1 NO = 0.18 SQ.MT
d	0.35	X	0.99	X 1 NO = 0.35 SQ.MT
e	0.35	X	0.99	X 1 NO = 0.35 SQ.MT
f	0.35	X	0.61	X 1 NO = 0.18 SQ.MT
h	0.30	X	1.07	X 1 NO = 0.32 SQ.MT
i	0.30	X	1.07	X 1 NO = 0.32 SQ.MT
j	1.35	X	0.45	X 1 NO = 0.61 SQ.MT
TOTAL ADDITION				= 474.49 SQ.MT X


DEDUCTIONS

1	5.15	X	8.28	X 1 NO = 42.64 SQ.MT
2	3.15	X	4.59	X 2 NOS = 28.92 SQ.MT
3	1.20	X	2.90	X 1 NO = 3.48 SQ.MT
4	0.78	X	1.66	X 1 NO = 1.29 SQ.MT
6	1.20	X	2.90	X 1 NO = 3.48 SQ.MT
7	5.15	X	8.28	X 1 NO = 42.64 SQ.MT
8	4.10	X	1.05	X 1 NO = 4.31 SQ.MT
9	1.35	X	0.45	X 1 NO = 0.61 SQ.MT
10	1.65	X	1.22	X 1 NO = 2.01 SQ.MT
11	1.65	X	0.60	X 1 NO = 0.99 SQ.MT
12	13.87	X	1.38	X 1 NO = 19.14 SQ.MT
13	1.65	X	0.60	X 1 NO = 0.99 SQ.MT
14	1.65	X	1.68	X 1 NO = 2.77 SQ.MT
15	4.10	X	1.05	X 1 NO = 4.31 SQ.MT
S.TOILET	1.33	X	1.65	X 1 NO = 2.19 SQ.MT
TOTAL DEDUCTION				= 159.77 SQ.MT Y1
TOTAL BUILT UP AREA [X - Y1]				= 314.72 SQ.MT X1

STAIRCASE & LIFT AREA

5TH & 6TH FLOOR PLAN				
S1	5.26	X	5.62	X 1 NO = 29.56 SQ.MT
S3	4.20	X	4.56	X 1 NO = 19.15 SQ.MT
S4	2.35	X	1.29	X 1 NO = 3.03 SQ.MT
S5	1.20	X	2.95	X 1 NO = 3.54 SQ.MT
S6	2.11	X	3.97	X 1 NO = 8.38 SQ.MT
S7	3.15	X	0.38	X 1 NO = 1.20 SQ.MT
S8	1.20	X	2.95	X 1 NO = 3.54 SQ.MT
S9	2.35	X	1.29	X 1 NO = 3.03 SQ.MT
S10	4.20	X	4.56	X 1 NO = 19.15 SQ.MT
TOTAL STAIR & LIFT AREA PER FL.				= 90.58 SQ.MT Y2

NET BUILT UP AREA [X1 - Y2]	= 224.14 SQ.MT
-----------------------------	----------------

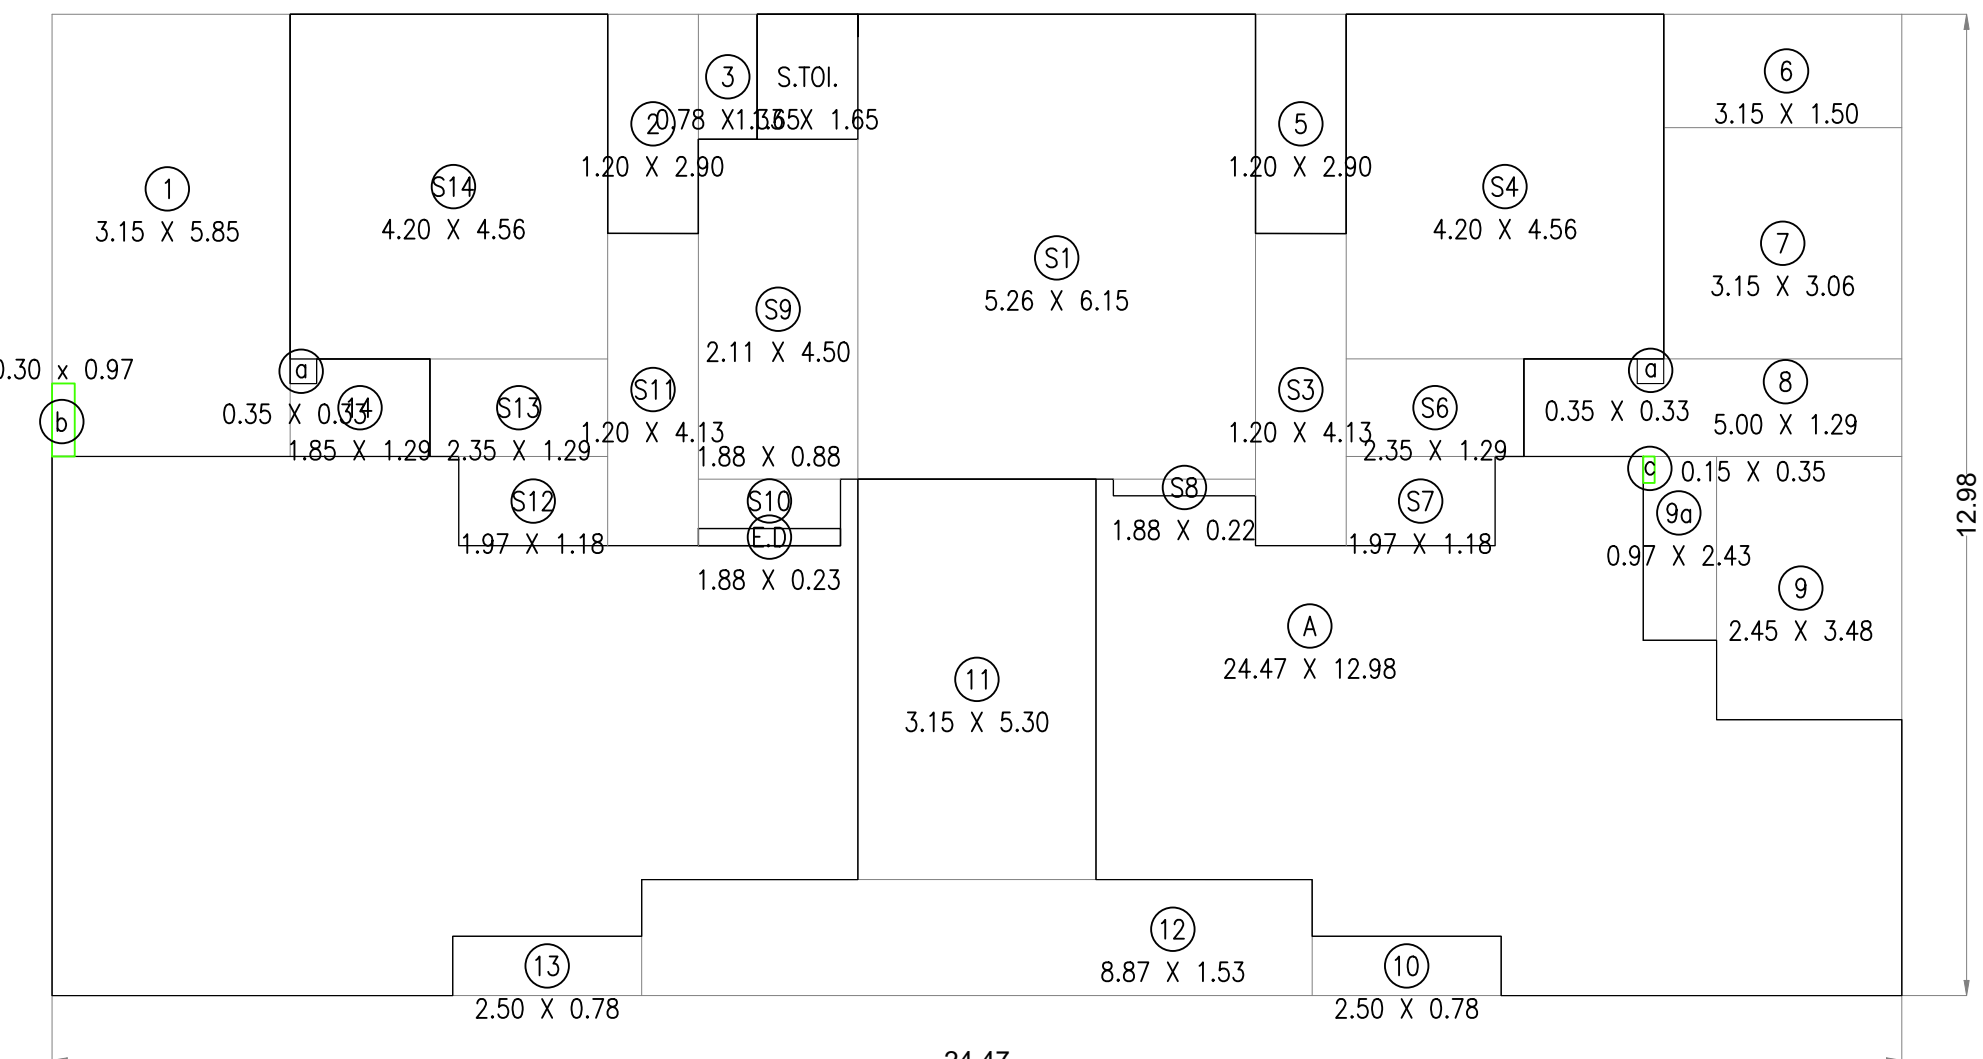

LINE AREA DIAGRAM OF 3RD FLOOR PLAN

SCALE - 1:100

BUILT UP AREA CALCULATION


3RD FLOOR PLAN				
A	24.47	X	12.98	X 1 NO = 317.62 SQ.MT
a	0.35	X	0.33	X 2 NOS = 0.23 SQ.MT
b	0.30	X	0.97	X 1 NO = 0.29 SQ.MT
c	0.15	X	0.35	X 1 NO = 0.05 SQ.MT
E.D	1.88	X	0.23	X 1 NO = 0.43 SQ.MT
TOTAL ADDITION				= 318.62 SQ.MT X

DEDUCTIONS

1	3.15	X	5.85	X 1 NO = 18.43 SQ.MT
2	1.20	X	2.90	X 1 NO = 3.48 SQ.MT
3	0.78	X	1.65	X 1 NO = 1.29 SQ.MT
5	1.20	X	2.90	X 1 NO = 3.48 SQ.MT
6	3.15	X	1.50	X 1 NO = 4.73 SQ.MT
7	3.15	X	3.06	X 1 NO = 9.64 SQ.MT
8	5.00	X	1.29	X 1 NO = 6.45 SQ.MT
9	2.45	X	3.48	X 1 NO = 8.53 SQ.MT
9a	0.97	X	2.43	X 1 NO = 2.36 SQ.MT
10	2.50	X	0.78	X 1 NO = 1.95 SQ.MT
11	3.15	X	5.30	X 1 NO = 16.70 SQ.MT
12	8.87	X	1.53	X 1 NO = 13.57 SQ.MT
13	2.50	X	0.78	X 1 NO = 1.95 SQ.MT
14	1.85	X	1.29	X 1 NO = 2.39 SQ.MT
S.TOILET	1.33	X	1.65	X 1 NO = 2.19 SQ.MT
TOTAL DEDUCTION				= 97.14 SQ.MT Y1
TOTAL BUILT UP AREA [X - Y1]				= 221.48 SQ.MT X1

STAIRCASE & LIFT AREA

3RD FLOOR PLAN					
S1	5.26	X	6.15	X 1 NO	= 32.35 SQ.MT
S3	1.20	X	4.13	X 1 NO	= 4.96 SQ.MT
S4	4.20	X	4.56	X 1 NO	= 19.15 SQ.MT
S6	2.35	X	1.29	X 1 NO	= 3.03 SQ.MT
S7	1.97	X	1.18	X 1 NO	= 2.32 SQ.MT
S8	1.88	X	0.22	X 1 NO	= 0.41 SQ.MT
S9	2.11	X	4.50	X 1 NO	= 9.50 SQ.MT
S10	1.88	X	0.88	X 1 NO	= 1.65 SQ.MT
S11	1.20	X	4.13	X 1 NO	= 4.96 SQ.MT
S12	1.97	X	1.18	X 1 NO	= 2.32 SQ.MT
S13	2.35	X	1.29	X 1 NO	= 3.03 SQ.MT
S14	4.20	X	4.56	X 1 NO	= 19.15 SQ.MT
TOTAL STAIR & LIFT AREA PER FL.					= 102.83 SQ.MT

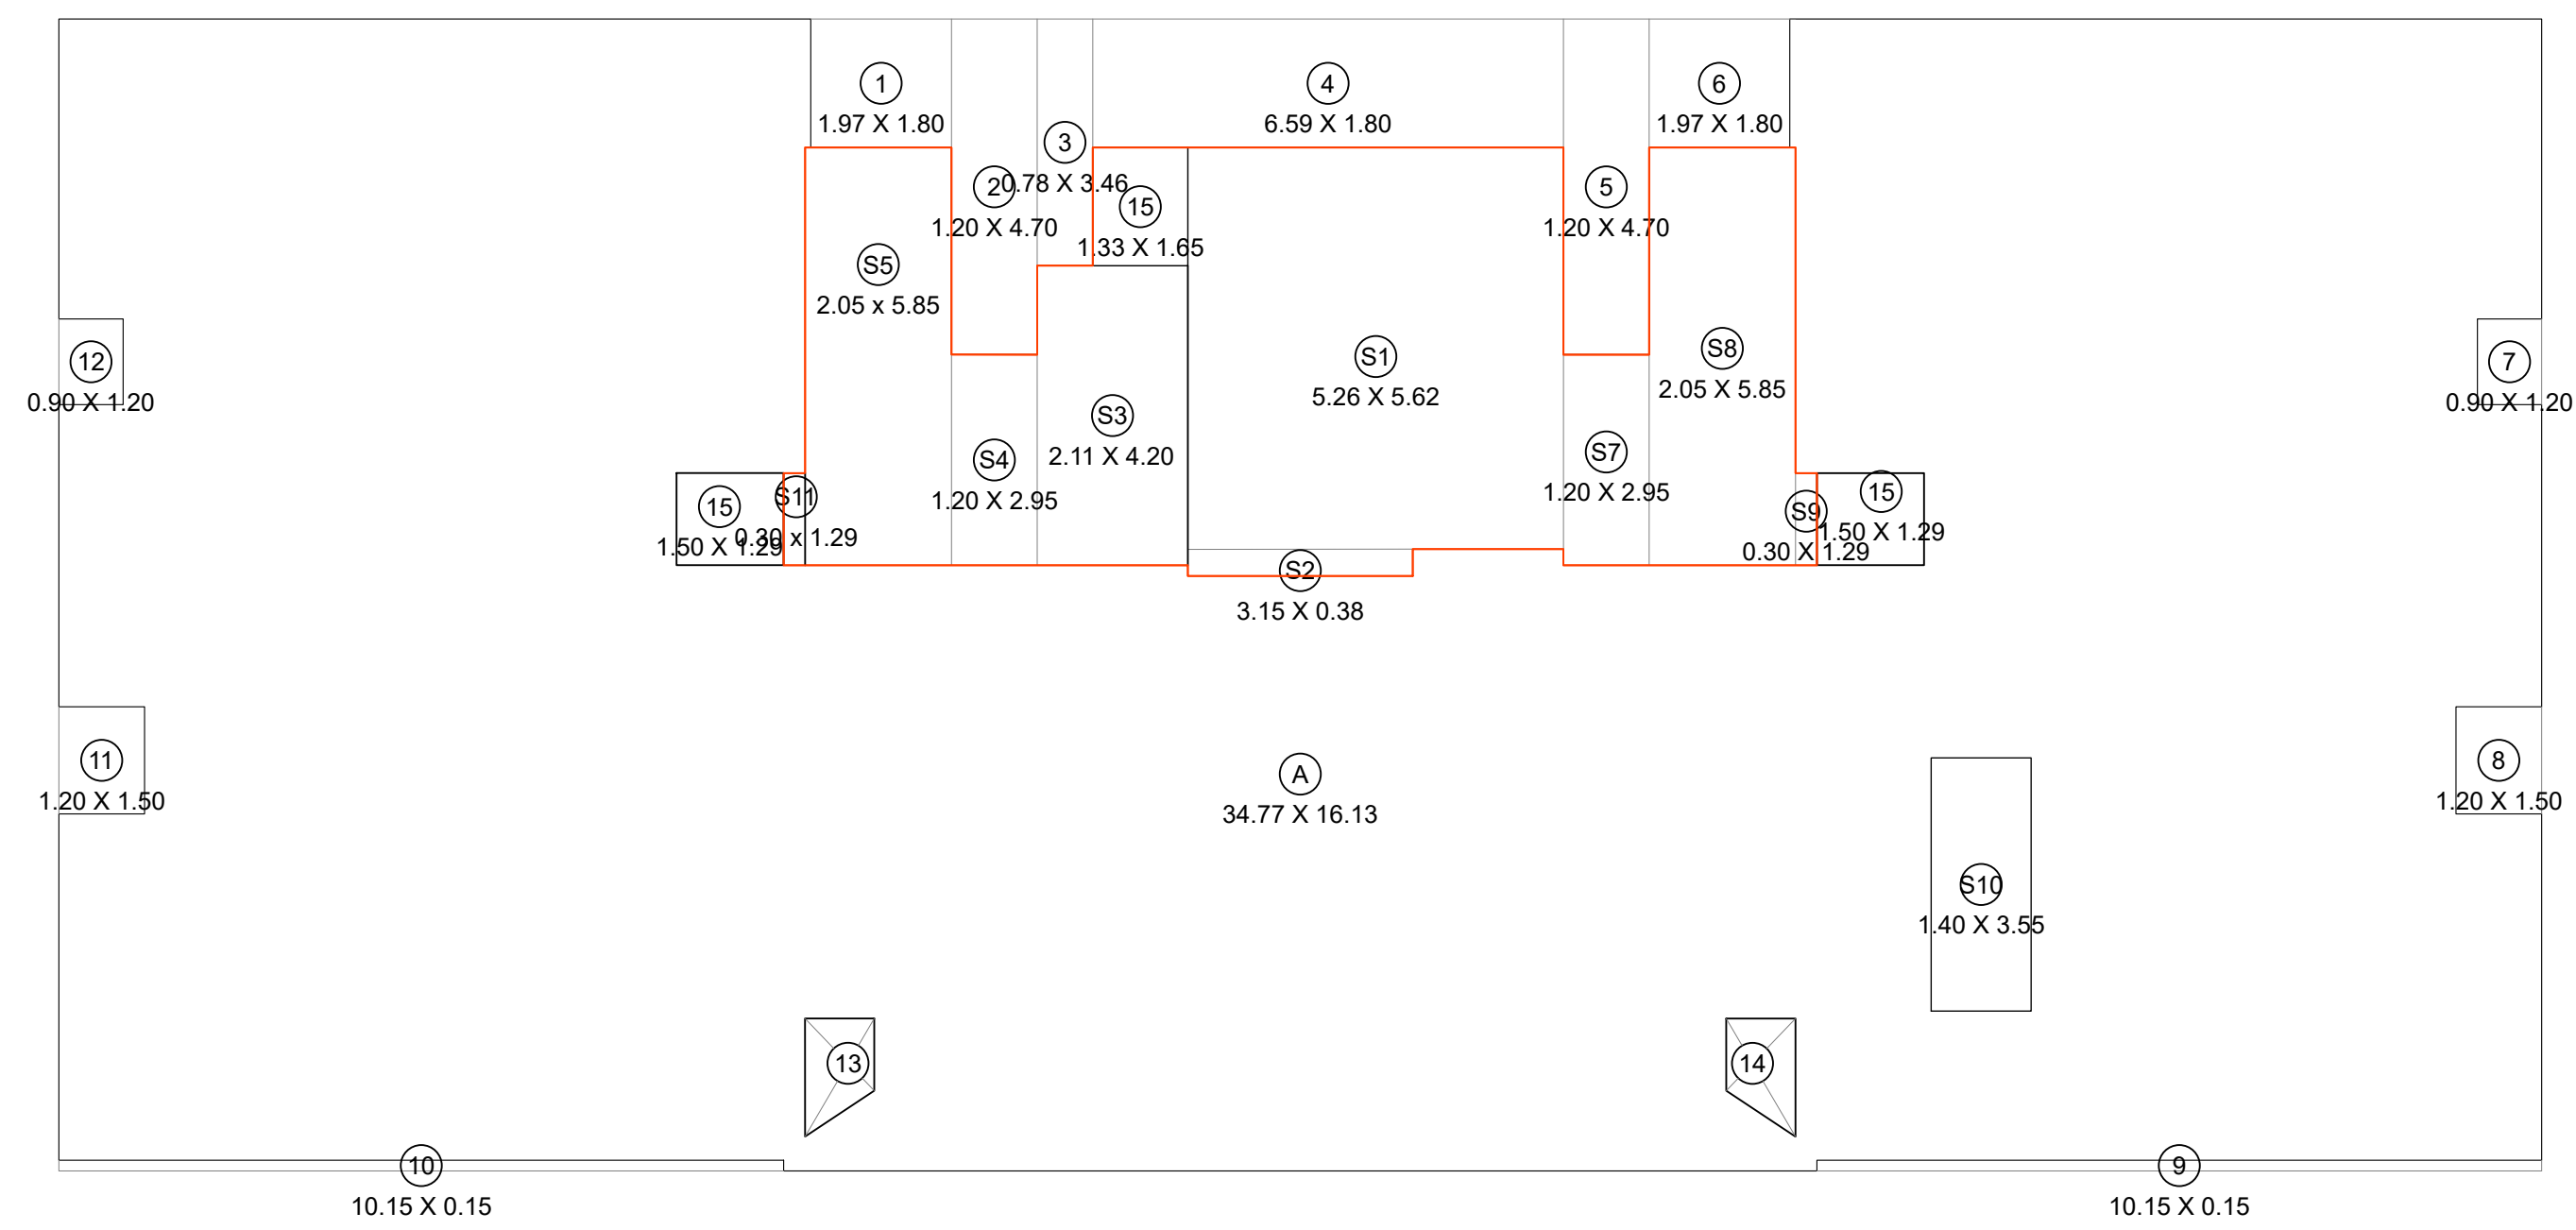

LINE AREA DIAGRAM OF 17TH FLOOR PLAN

SCALE - 1:100

BUILT UP AREA CALCULATION

17TH FLOOR PLAN					
A	34.77	X	16.13	X	1 NO
TOTAL ADDITION				=	560.84 SQ.MT
				=	560.84 SQ.MT X


DEDUCTIONS

1	1.97	X	1.80	X	1 NO	=	3.55	SQ.MT	
2	1.20	X	4.70	X	1 NO	=	5.64	SQ.MT	
3	0.78	X	3.46	X	1 NO	=	2.70	SQ.MT	
4	6.59	X	1.80	X	1 NO	=	11.86	SQ.MT	
5	1.20	X	4.70	X	1 NO	=	5.64	SQ.MT	
6	1.97	X	1.80	X	1 NO	=	3.55	SQ.MT	
7	0.90	X	1.20	X	1 NO	=	1.08	SQ.MT	
8	1.20	X	1.50	X	1 NO	=	1.80	SQ.MT	
9	10.15	X	0.15	X	1 NO	=	1.52	SQ.MT	
10	10.15	X	0.15	X	1 NO	=	1.52	SQ.MT	
11	1.20	X	1.50	X	1 NO	=	1.80	SQ.MT	
12	0.90	X	1.20	X	1 NO	=	1.08	SQ.MT	
13	(1.65 + 1.01) / 2	X	0.97	X	1 NO	=	1.29	SQ.MT	
14	(1.01 + 1.65) / 2	X	0.97	X	1 NO	=	1.29	SQ.MT	
S.TOI.	1.33	X	1.29	X	2 NOs	=	3.67	SQ.MT	
S.TOI.	1.33	X	1.65	X	1 NO	=	2.19	SQ.MT	
TOTAL DEDUCTION							=	50.38	SQ.MT
TOTAL BUILT UP AREA [X - Y1]							=	510.46	SQ.MT

STAIRCASE & LIFT AREA

17TH FLOOR PLAN									
S1	5.26	X	5.62	X	1 NO	=	29.56	SQ.MT	
S2	3.15	X	0.378	X	1 NO	=	1.19	SQ.MT	
S3	2.11	X	4.20	X	1 NO	=	8.86	SQ.MT	
S4	1.20	X	2.95	X	1 NO	=	3.54	SQ.MT	
S5	2.05	X	5.85	X	1 NO	=	11.99	SQ.MT	
S7	1.20	X	2.95	X	1 NO	=	3.54	SQ.MT	
S8	2.05	X	5.85	X	1 NO	=	11.99	SQ.MT	
S9	0.30	X	1.29	X	1 NO	=	0.39	SQ.MT	
S10	1.40	X	3.55	X	1 NO	=	4.97	SQ.MT	
S11	0.30	X	1.29	X	1 NO	=	0.39	SQ.MT	
TOTAL STAIR & LIFT AREA PER FL.							=	76.42	SQ.MT

NET BUILT UP AREA [X1 - Y2]	=	434.04	SQ.MT
-----------------------------	---	--------	-------

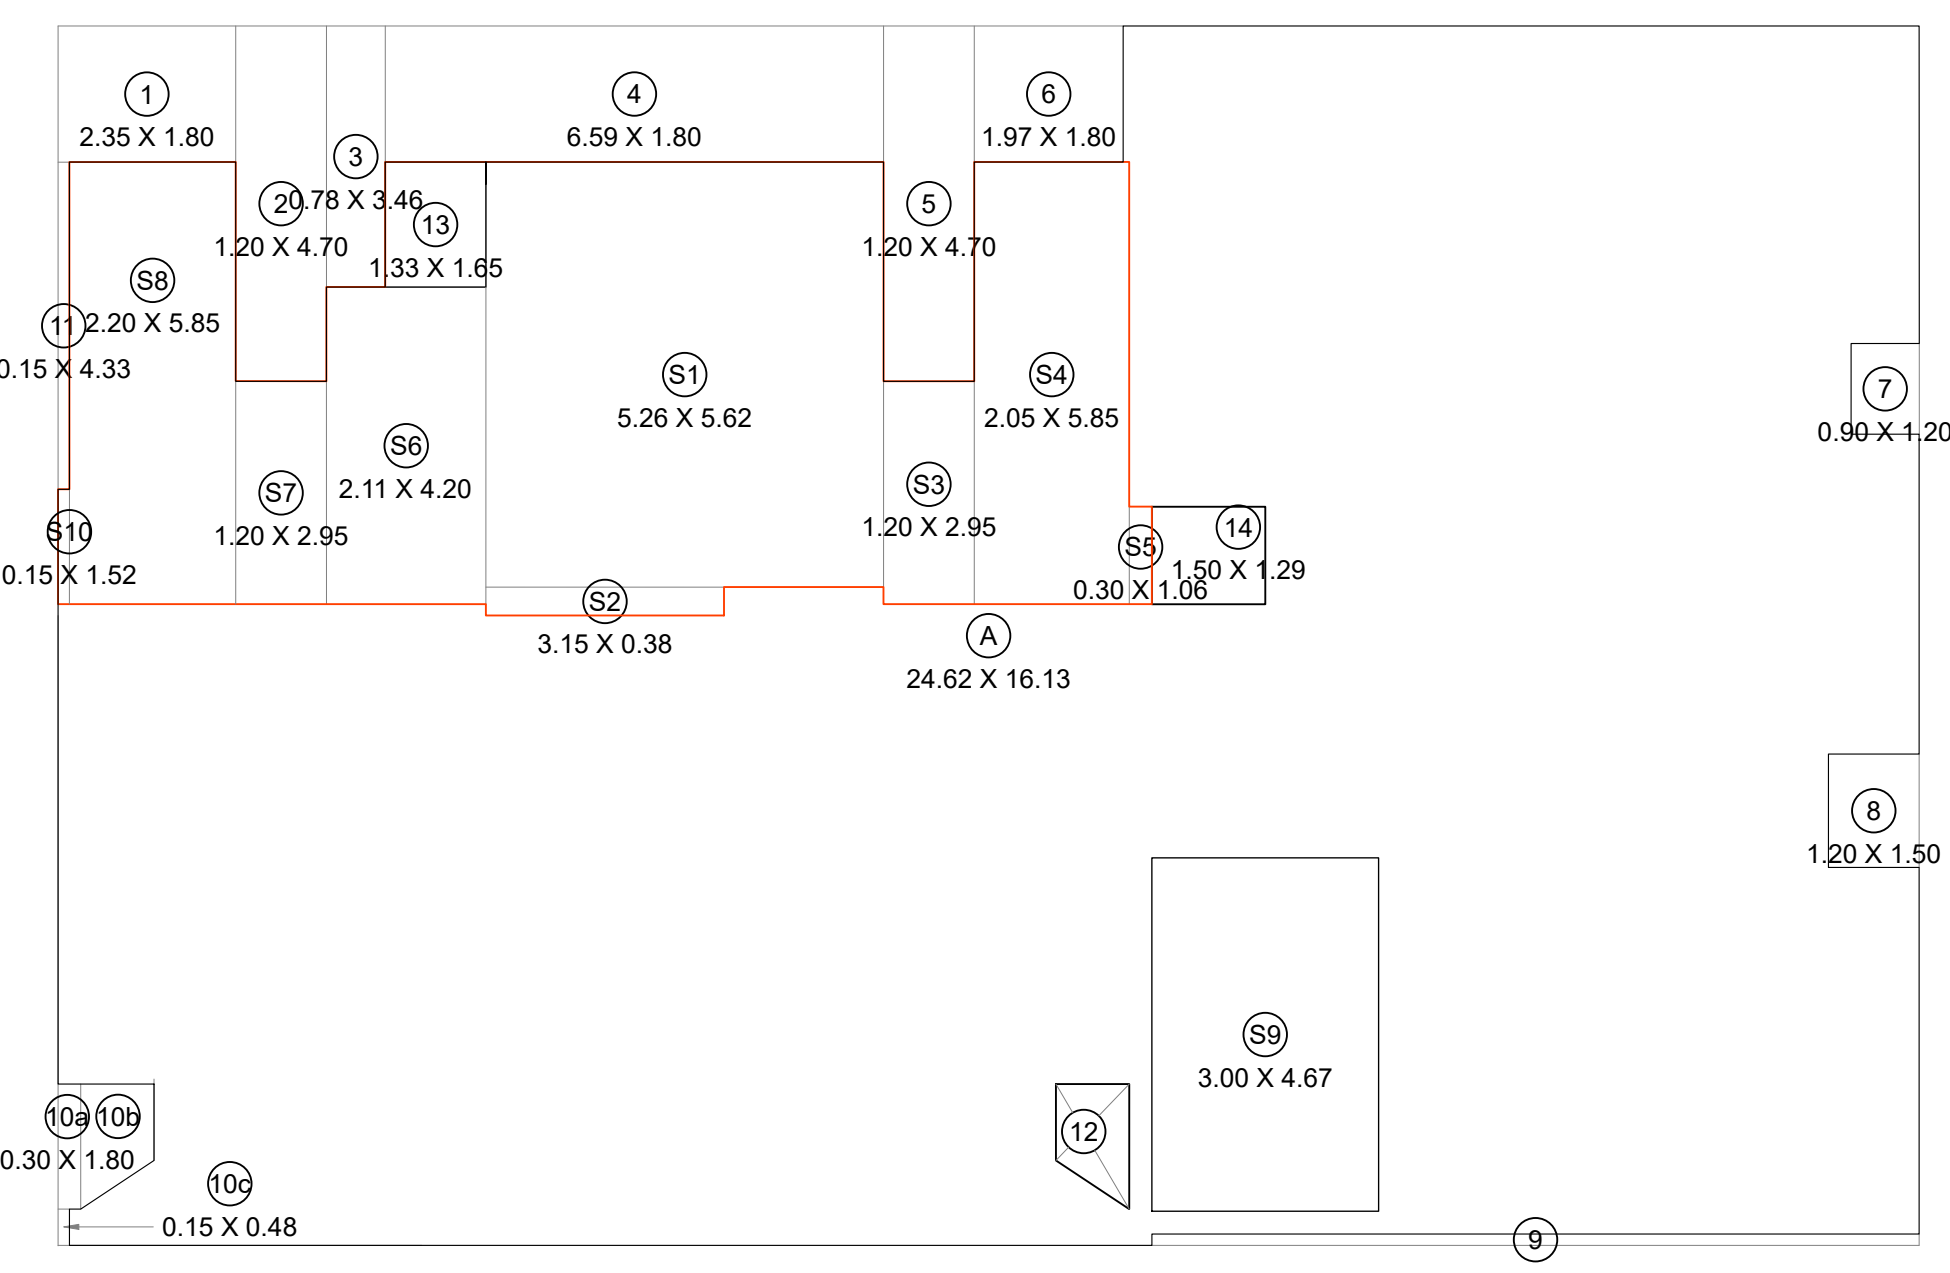

LINE AREA DIAGRAM OF 19TH FLOOR PLAN

SCALE - 1:100

BUILT UP AREA CALCULATION

19TH FLOOR PLAN					
A	24.62	X	16.13	X	1 NO
TOTAL ADDITION				=	397.12 SQ.MT
				=	397.12 SQ.MT X

DEDUCTIONS

1	2.35	X	1.80	X	1 NO	=	4.23	SQ.MT	
2	1.20	X	4.70	X	1 NO	=	5.64	SQ.MT	
3	0.78	X	3.46	X	1 NO	=	2.70	SQ.MT	
4	6.59	X	1.80	X	1 NO	=	11.86	SQ.MT	
5	1.20	X	4.70	X	1 NO	=	5.64	SQ.MT	
6	1.97	X	1.80	X	1 NO	=	3.55	SQ.MT	
7	0.90	X	1.20	X	1 NO	=	1.08	SQ.MT	
8	1.20	X	1.50	X	1 NO	=	1.80	SQ.MT	
9	10.15	X	0.15	X	1 NO	=	1.52	SQ.MT	
10a	0.30	X	1.65	X	1 NO	=	0.50	SQ.MT	
10b	1.65 + 1.01 / 2	X	0.97	X	1 NO	=	1.29	SQ.MT	
10c	0.15	X	0.48	X	1 NO	=	0.07	SQ.MT	
11	0.15	X	4.33	X	1 NO	=	0.65	SQ.MT	
12	(1.01 + 1.65) / 2	X	0.97	X	1 NO	=	1.29	SQ.MT	
13	1.33	X	1.65	X	1 NO	=	2.19	SQ.MT	
14	1.50	X	1.29	X	1 NO	=	1.94	SQ.MT	
TOTAL DEDUCTION							=	45.95	SQ.MT
TOTAL BUILT UP AREA [X - Y1]							=	351.17	SQ.MT

STAIRCASE & LIFT AREA

19TH FLOOR PLAN									
S1	5.26	X	5.62	X	1 NO	=	29.56	SQ.MT	
S2	3.15	X	0.38	X	1 NO	=	1.20	SQ.MT	
S3	1.20	X	2.95	X	1 NO	=	3.54	SQ.MT	
S4	2.05	X	5.85	X	1 NO	=	11.99	SQ.MT	
S5	0.30	X	1.06	X	1 NO	=	0.32	SQ.MT	
S6	2.11	X	4.20	X	1 NO	=	8.86	SQ.MT	
S7	1.20	X	2.95	X	1 NO	=	3.54	SQ.MT	
S8	2.20	X	5.85	X	1 NO	=	12.87	SQ.MT	
S9	3.00	X	4.68	X	1 NO	=	14.04	SQ.MT	
S10	0.15	X	1.52	X	1 NO	=	0.23	SQ.MT	
TOTAL STAIR & LIFT AREA PER FL.							=	86.15	SQ.MT


NET BUILT UP AREA [X1 - Y2]	=	265.02	SQ.MT
-----------------------------	---	--------	-------

CARPET AREA CALCULATION

19TH FLOOR					
A	24.32	X	15.68	X	1 NO
TOTAL ADDITION				=	381.34 SQ.MT
				=	381.34 SQ.MT X

DEDUCTIONS

1	14.17	X	7.65	X	1 NO	=	108.40	SQ.MT	
2	1.80	X	1.67	X	1 NO	=	3.01	SQ.MT	
3	0.90	X	1.80	X	1 NO	=	1.62	SQ.MT	
4	1.20	X	1.80	X	1 NO	=	2.16	SQ.MT	
5	2.13	X	0.15	X	1 NO	=	0.32	SQ.MT	
6	3.15	X	0.15	X	1 NO	=	0.47	SQ.MT	
7	1.42	X	1.98	X	1 NO	=	2.81	SQ.MT	
8	11.63	X	0.74	X	1 NO	=	8.61	SQ.MT	
9	1.27	X	1.98	X	1 NO	=	2.51	SQ.MT	
10	3.00	X	4.68	X	1 NO	=	14.04	SQ.MT	
TOTAL DEDUCTION							=	143.95 SQ.MT	Y1
TOTAL BUILT UP AREA [X - Y1]							=	237.39 SQ.MT	X1-C
TOTAL CARPET FLAT NO.(1701 + 1801 +1901)							=	945.20 SQ.MT	

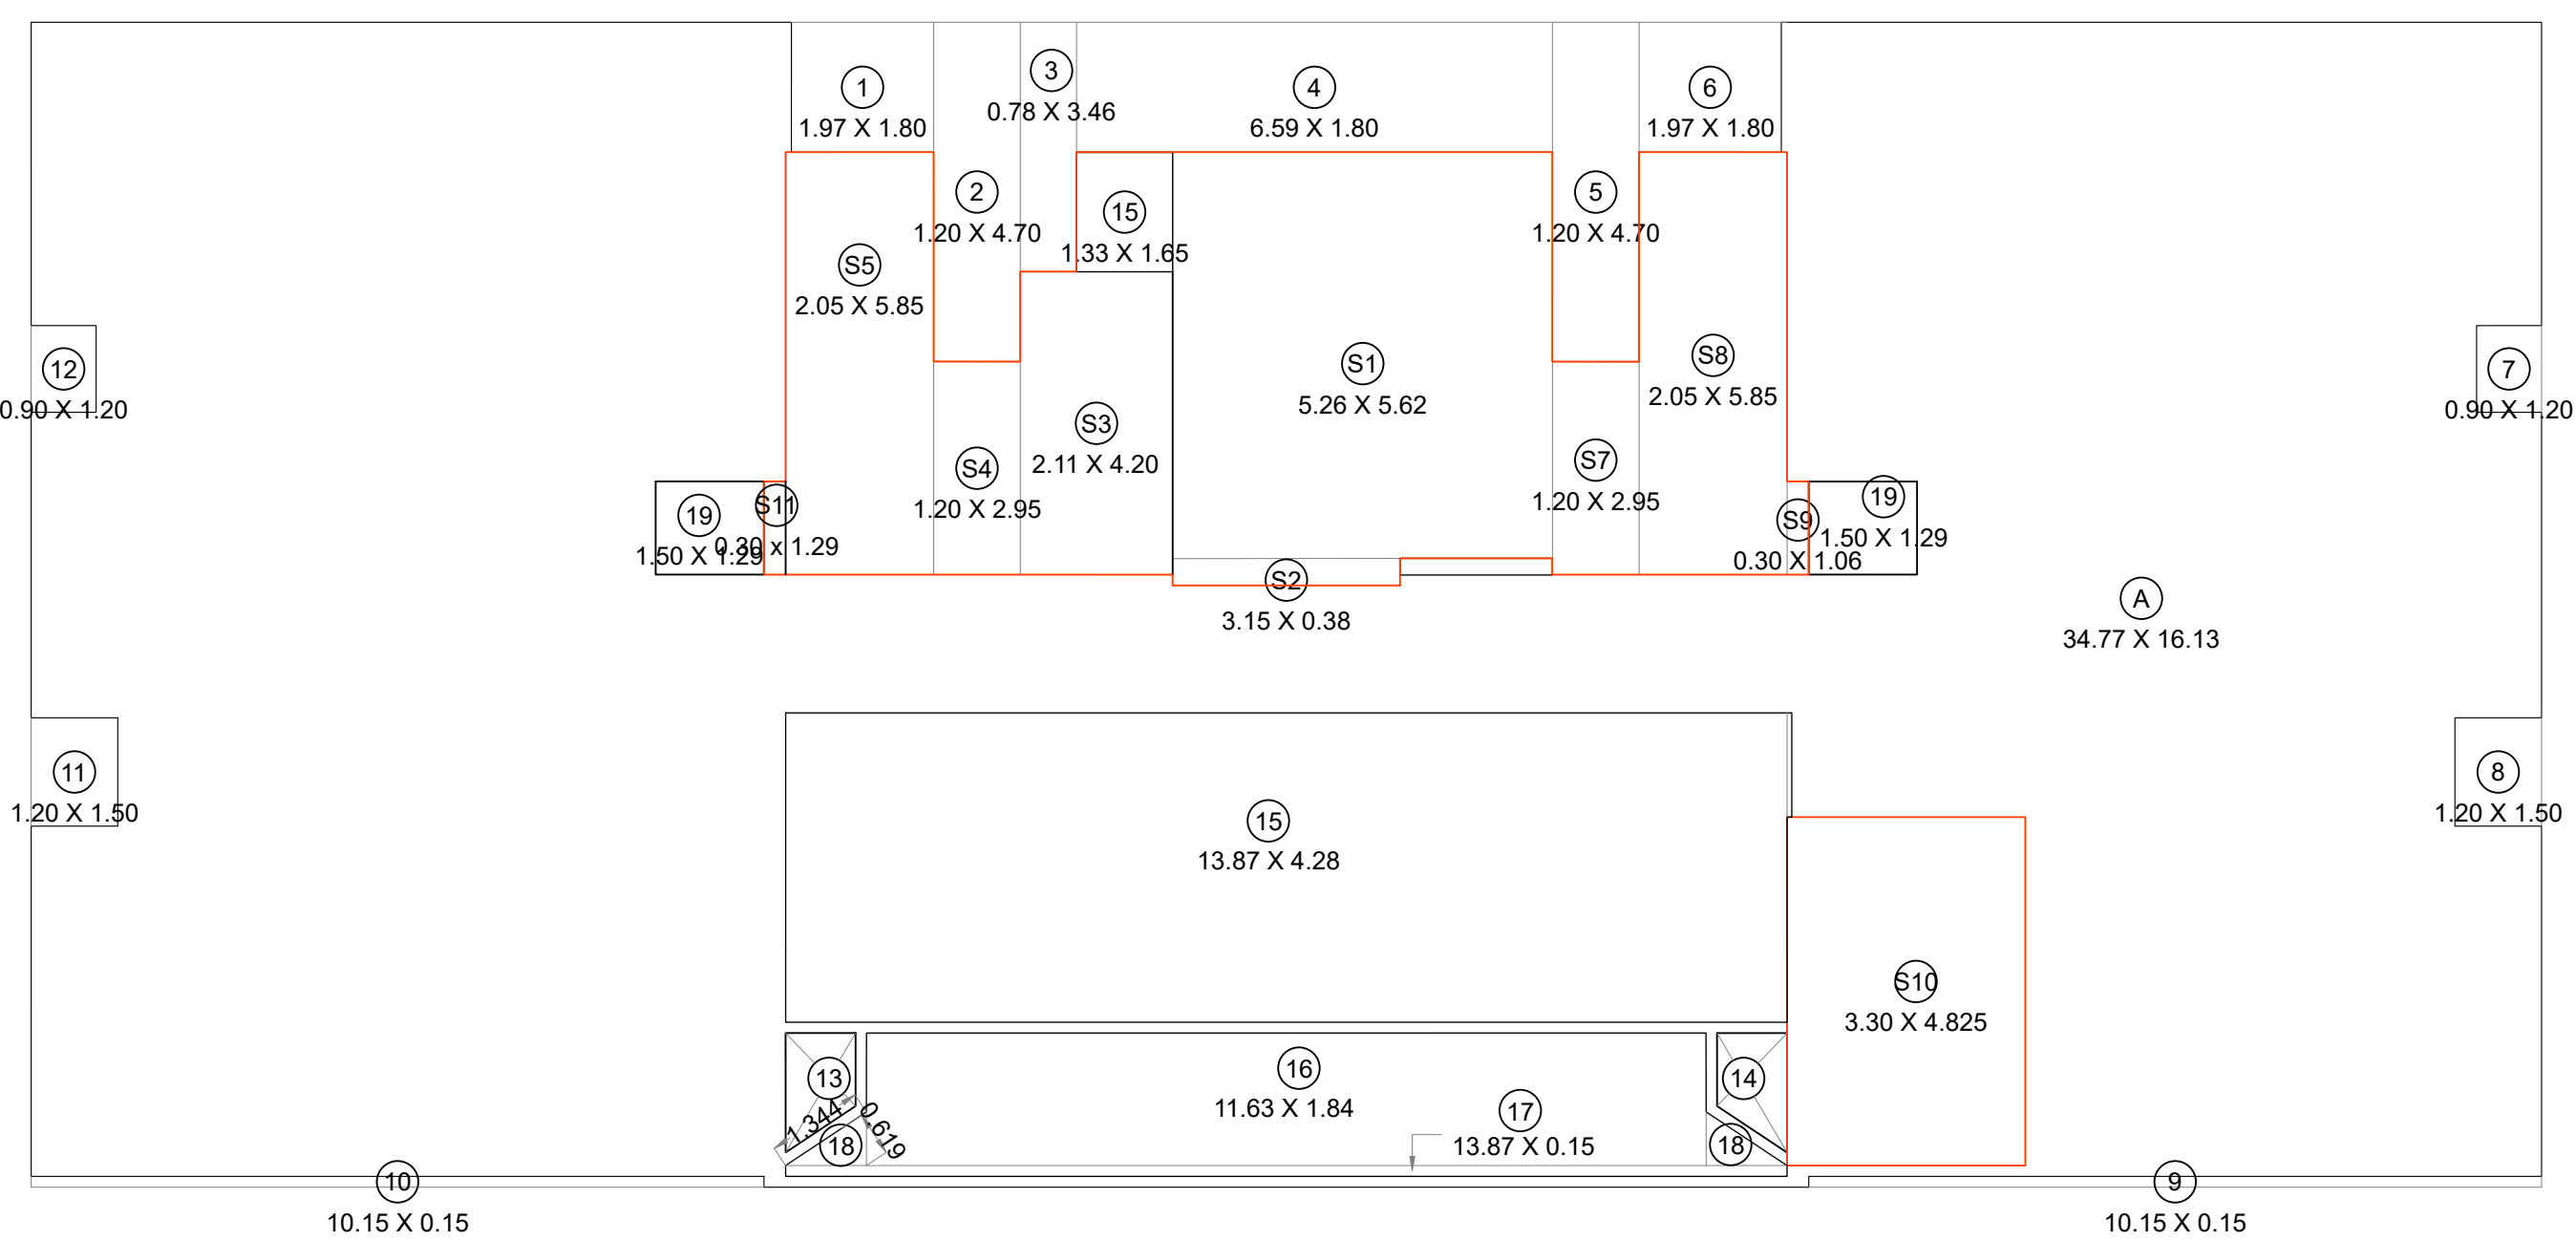

LINE AREA DIAGRAM OF 18TH FLOOR PLAN

SCALE - 1:100

BUILT UP AREA CALCULATION

18TH FLOOR PLAN					
A	34.77	X	16.13	X	1 NO
TOTAL ADDITION				=	560.84 SQ.MT
				=	560.84 SQ.MT X


DEDUCTIONS

1	1.97	X	1.80	X	1 NO	=	3.55	SQ.MT	
2	1.20	X	4.70	X	1 NO	=	5.64	SQ.MT	
3	0.78	X	3.46	X	1 NO	=	2.70	SQ.MT	
4	6.59	X	1.80	X	1 NO	=	11.86	SQ.MT	
5	1.20	X	4.70	X	1 NO	=	5.64	SQ.MT	
6	1.97	X	1.80	X	1 NO	=	3.55	SQ.MT	
7	0.90	X	1.20	X	1 NO	=	1.08	SQ.MT	
8	1.20	X	1.50	X	1 NO	=	1.80	SQ.MT	
9	10.15	X	0.15	X	1 NO	=	1.52	SQ.MT	
10	10.15	X	0.15	X	1 NO	=	1.52	SQ.MT	
11	1.20	X	1.50	X	1 NO	=	1.80	SQ.MT	
12	0.90	X	1.20	X	1 NO	=	1.08	SQ.MT	
13	(1.65 + 1.01) / 2	X	0.97	X	1 NO	=	1.29	SQ.MT	
14	(1.01 + 1.65) / 2	X	0.97	X	1 NO	=	1.29	SQ.MT	
15	13.87	X	4.28	X	0.50	=	29.68	SQ.MT	
16	11.63	X	1.84	X	0.50	=	10.70	SQ.MT	
17	13.87	X	0.15	X	0.50	=	1.04	SQ.MT	
18	1/2 X 1.35	X	0.62	X	0.50 X 2 NOS	=	0.42	SQ.MT	
19	1.50	X	1.29	X	2 NOS	=	3.87	SQ.MT	
S.TOI.	1.33	X	1.65	X	1 NO	=	2.19	SQ.MT	
TOTAL DEDUCTION							=	92.22	SQ.MT
TOTAL BUILT UP AREA [X - Y1]							=	468.62	SQ.MT

STAIRCASE & LIFT AREA

18TH FLOOR PLAN							
S1	5.26	X	5.62	X	1 NO	=	29.56 SQ.MT
S2	3.15	X	0.378	X	1 NO	=	1.19 SQ.MT
S3	2.11	X	4.20	X	1 NO	=	8.86 SQ.MT
S4	1.20	X	2.95	X	1 NO	=	3.54 SQ.MT
S5	2.05	X	5.85	X	1 NO	=	11.99 SQ.MT
S7	1.20	X	2.95	X	1 NO	=	3.54 SQ.MT
S8	2.05	X	5.85	X	1 NO	=	11.99 SQ.MT
S9	0.30	X	1.06	X	1 NO	=	0.32 SQ.MT
S10	3.30	X	4.825	X	1 NO	=	15.92 SQ.MT
S11	0.30	X	1.29	X	1 NO	=	0.39 SQ.MT
TOTAL STAIR & LIFT AREA PER FL.						=	87.30 SQ.MT

NET BUILT UP AREA [X1 - Y2]	=	381.32	SQ.MT
-----------------------------	---	--------	-------

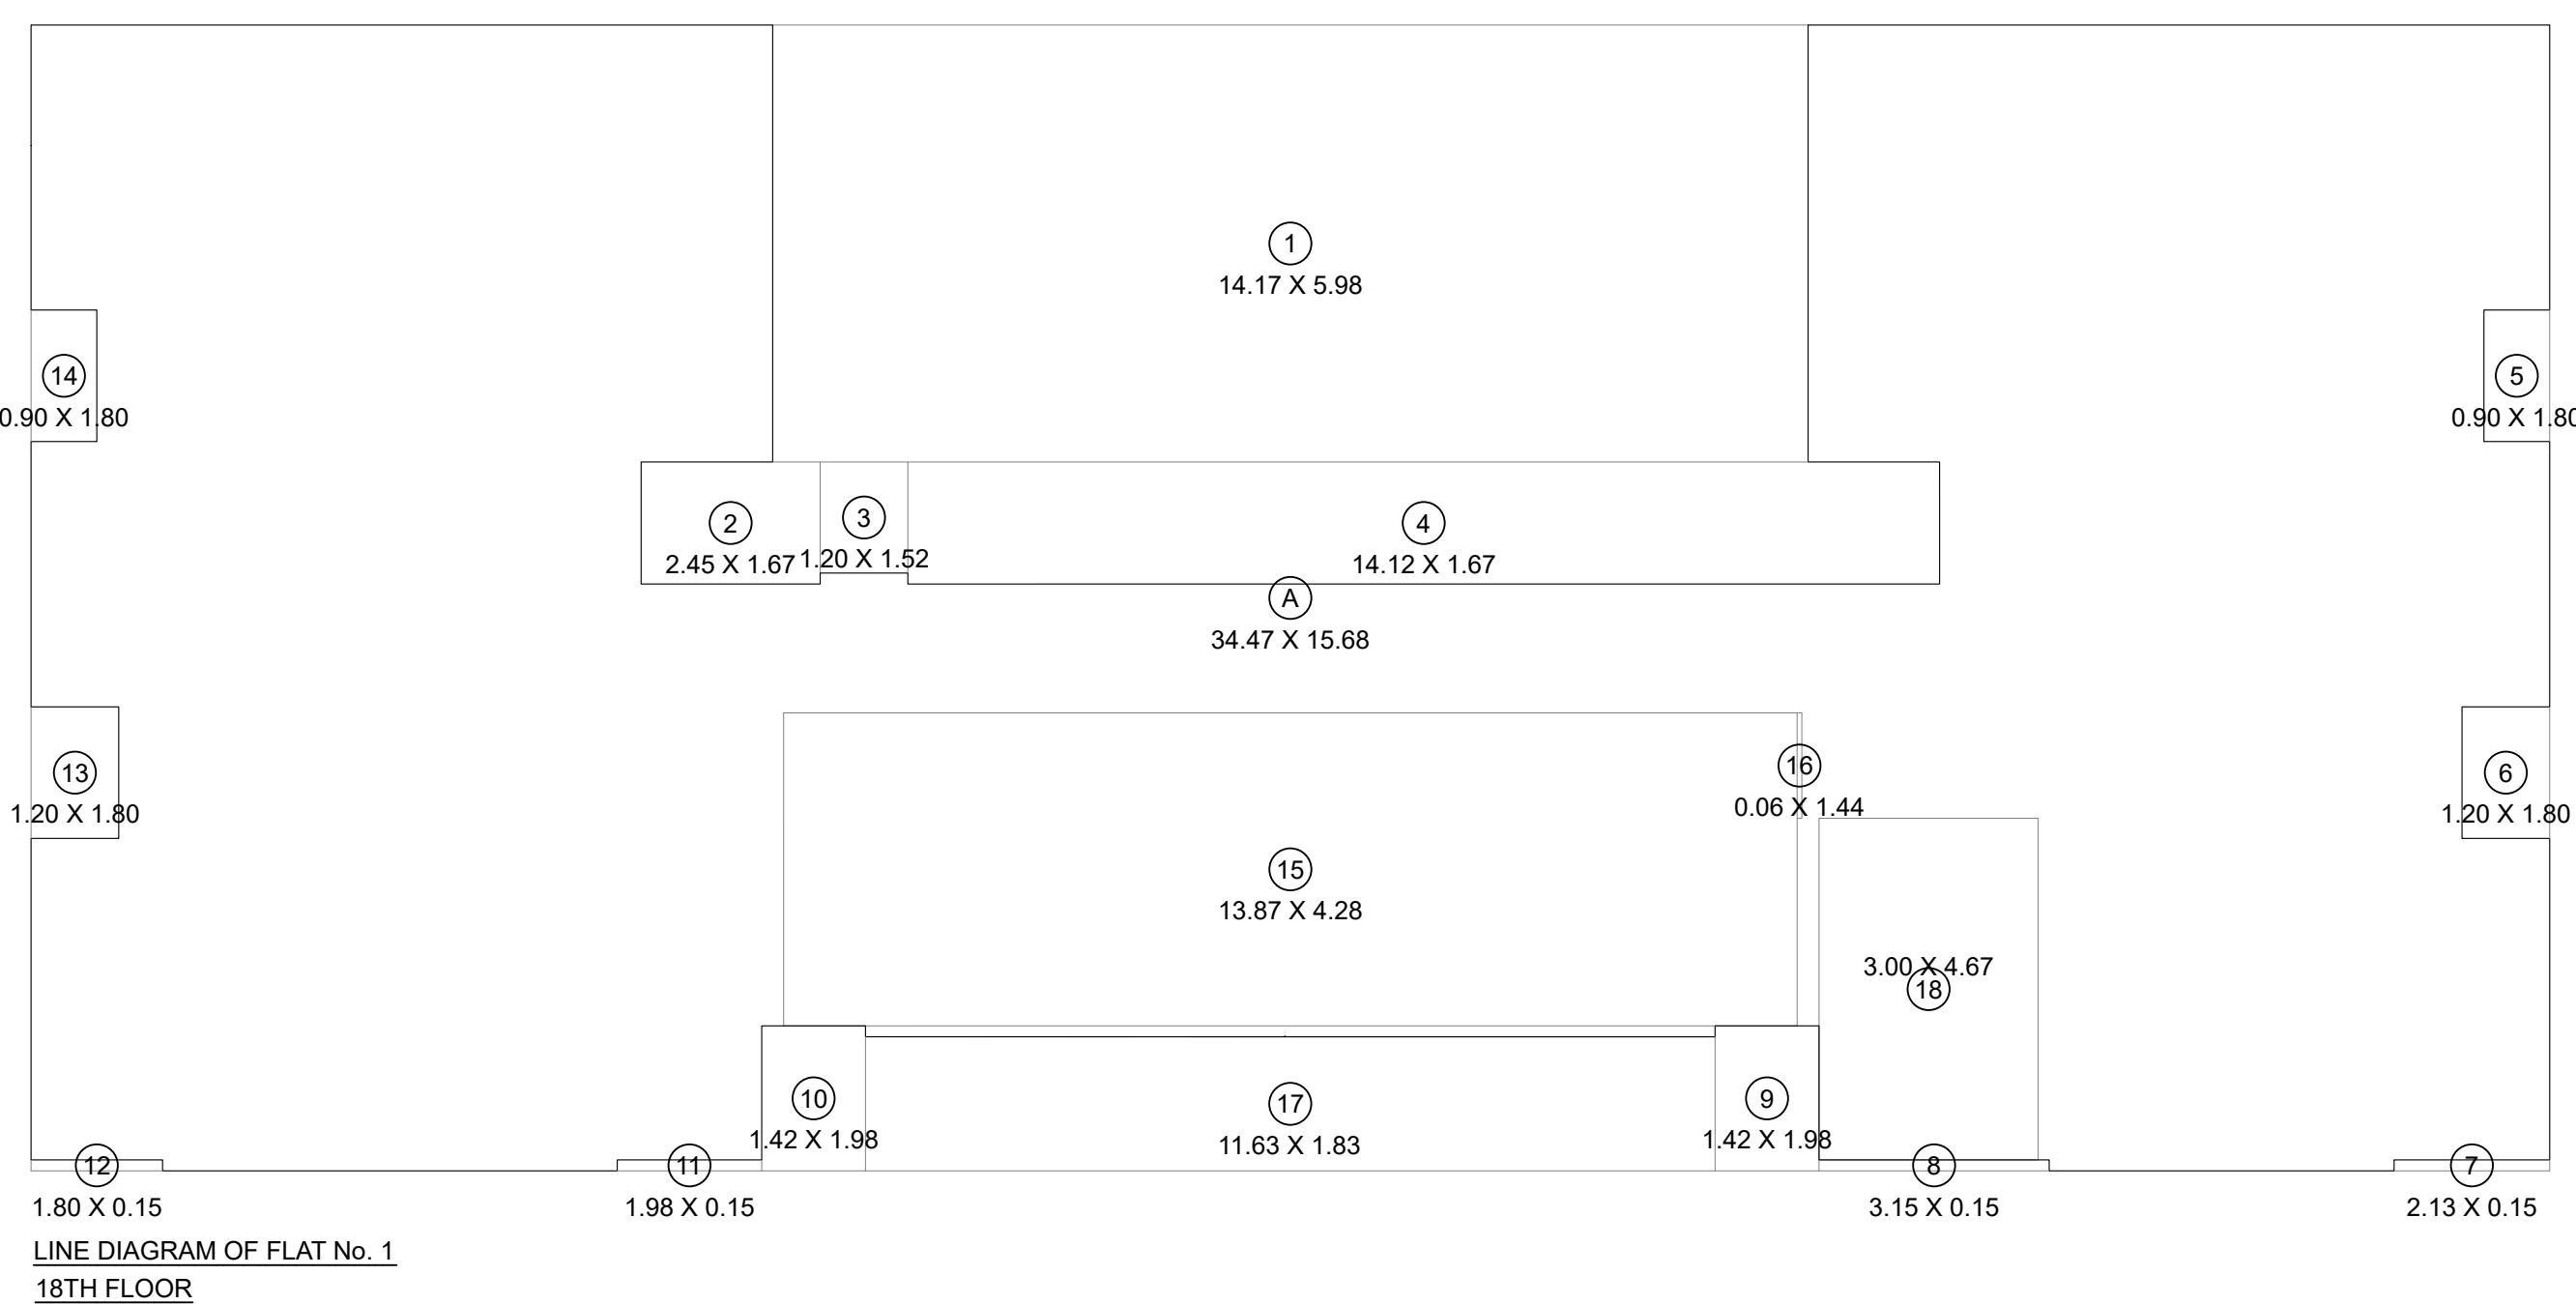


CARPET AREA CALCULATION

18TH FLOOR (DUPEX FLOOR)					
A	34.47	X	15.68	X	1 NO
TOTAL ADDITION				=	540.49 SQ.MT
				=	540.49 SQ.MT X


DEDUCTIONS

1	14.17	X	5.98	X	1 NO	=	84.74	SQ.MT	
2	2.45	X	1.67	X	1 NO	=	4.09	SQ.MT	
3	1.20	X	1.52	X	1 NO	=	1.82	SQ.MT	
4	14.12	X	1.67	X	1 NO	=	23.58	SQ.MT	
5	0.90	X	1.80	X	1 NO	=	1.62	SQ.MT	
6	1.20	X	1.80	X	1 NO	=	2.16	SQ.MT	
7	2.13	X	0.15	X	1 NO	=	0.32	SQ.MT	
8	3.15	X	0.15	X	1 NO	=	0.47	SQ.MT	
9	1.42	X	1.98	X	1 NO	=	2.81	SQ.MT	
10	1.42	X	1.98	X	1 NO	=	2.81	SQ.MT	
11	1.98	X	0.15	X	1 NO	=	0.30	SQ.MT	
12	1.80	X	0.15	X	1 NO	=	0.27	SQ.MT	
13	1.20	X	1.80	X	1 NO	=	2.16	SQ.MT	
14	0.90	X	1.80	X	1 NO	=	1.62	SQ.MT	
15	13.87	X	4.28	X	1 NO	=	59.36	SQ.MT	
16	0.07	X	1.44	X	1 NO	=	0.10	SQ.MT	
17	11.63	X	1.83	X	1 NO	=	21.28	SQ.MT	
18	3.00	X	4.67	X	1 NO	=	14.01	SQ.MT	
TOTAL DEDUCTION							=	223.52	SQ.MT
TOTAL BUILT UP AREA [X - Y1]							=	316.97	SQ.MT

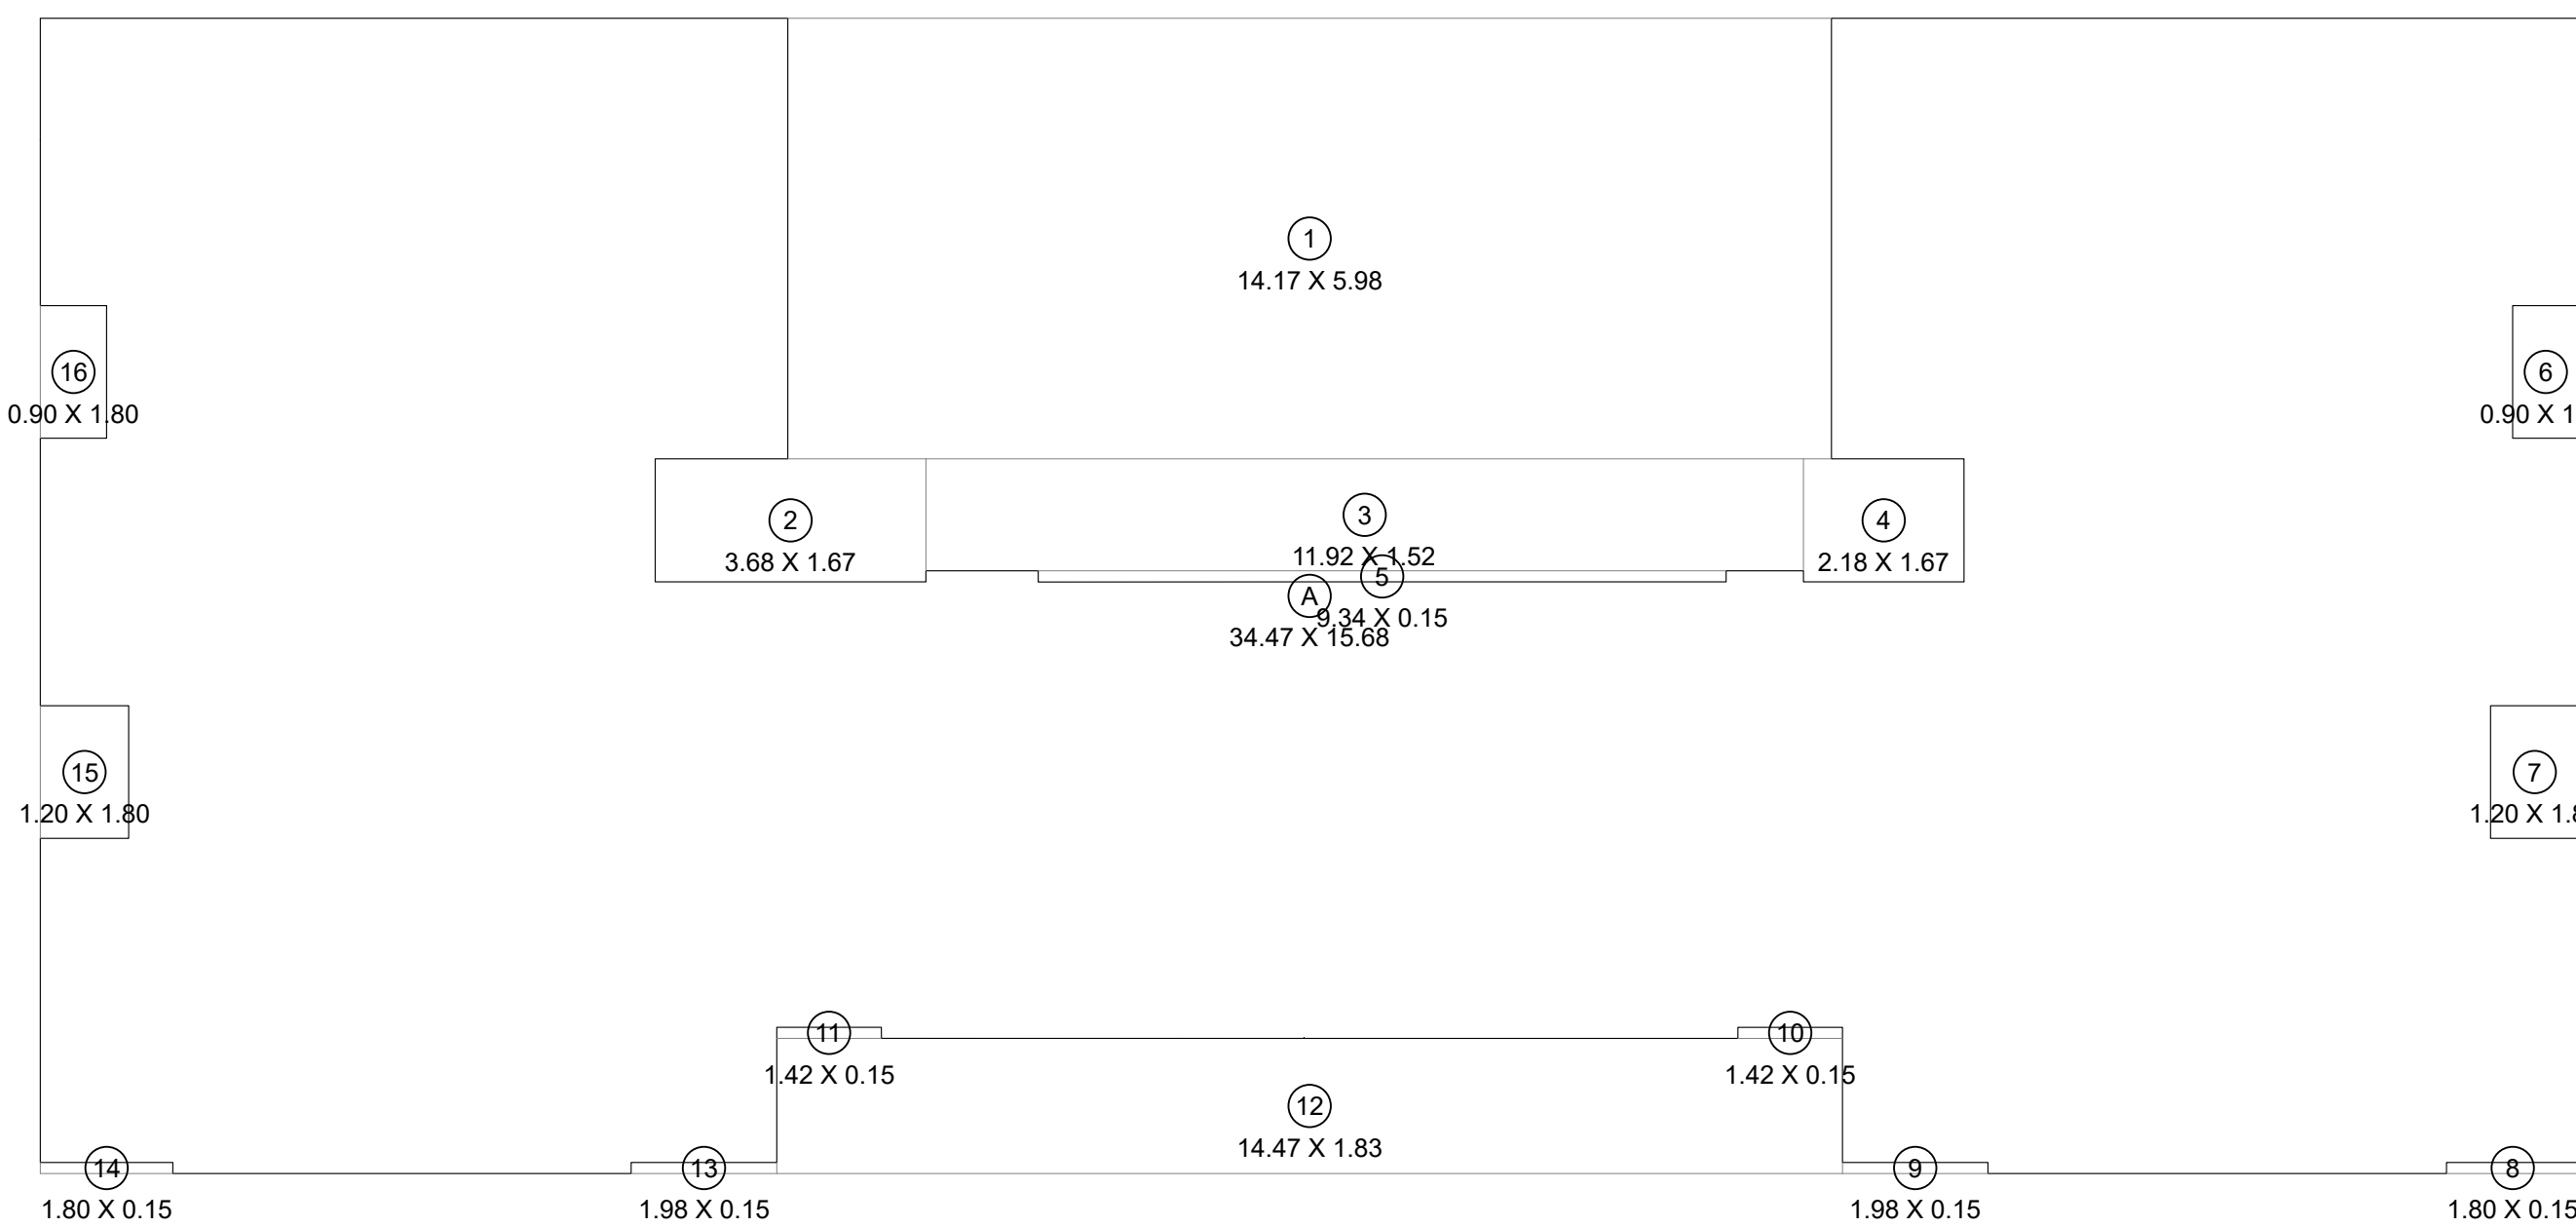

LINE DIAGRAM OF FLAT No. 1

17TH FLOOR

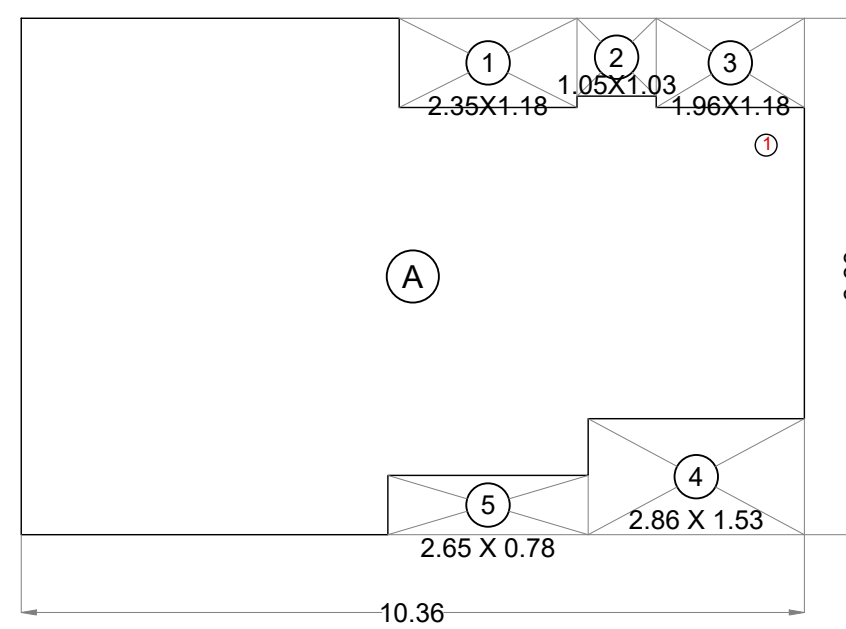


LINE DIAGRAM OF FLAT No. 1
1ST TO 3RD FLOOR

CARPET AREA CALCULATION

FLAT No.1 - 1ST TO 3RD FLOOR					
A	10.36	X	6.83	X	1 NO
TOTAL ADDITION					= 70.76 SQ.MT

DEDUCTIONS

1	2.35	X	1.18	X	1 NO	=	2.77	SQ.MT
2	1.05	X	1.03	X	1 NO	=	1.08	SQ.MT
3	1.96	X	1.18	X	1 NO	=	2.31	SQ.MT
4	2.86	X	1.53	X	1 NO	=	4.38	SQ.MT
5	2.65	X	0.78	X	1 NO	=	2.07	SQ.MT

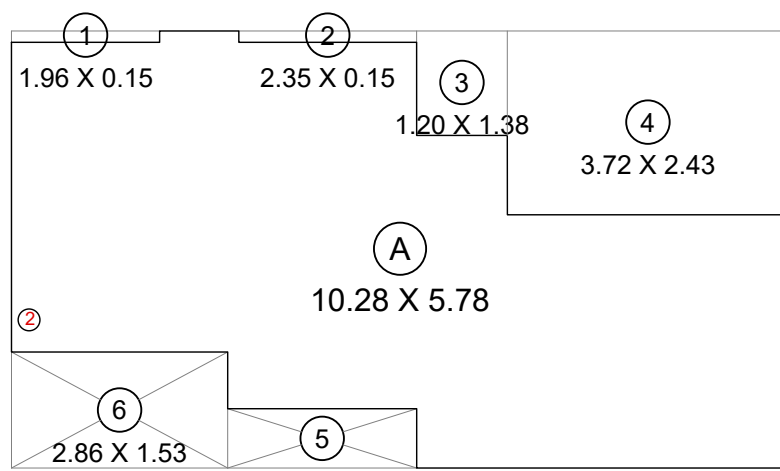


LINE DIAGRAM OF FLAT No. 2
1ST FLOOR

CARPET AREA CALCULATION

FLAT No.2 - 1ST FLOOR					
A	10.28	X	5.78	X	1 NO
TOTAL ADDITION					= 59.42 SQ.MT

DEDUCTIONS

1	1.96	X	0.15	X	1 NO	=	0.29	SQ.MT	
2	2.35	X	0.15	X	1 NO	=	0.35	SQ.MT	
3	1.20	X	1.38	X	1 NO	=	1.66	SQ.MT	
4	3.72	X	2.43	X	1 NO	=	9.04	SQ.MT	
5	2.50	X	0.78	X	1 NO	=	1.95	SQ.MT	
6	2.86	X	1.53	X	1 NO	=	4.38	SQ.MT	
TOTAL DEDUCTION							=	17.67	SQ.MT
TOTAL BUILT UP AREA [X - Y1]							=	41.75	SQ.MT

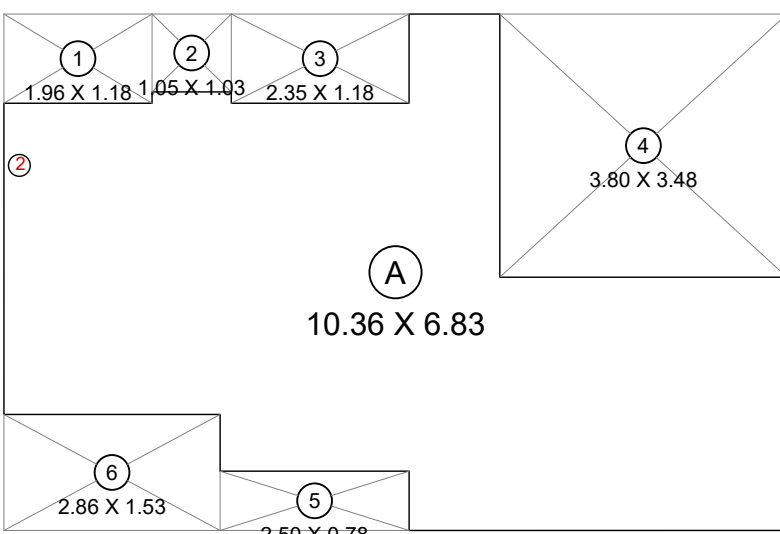


LINE DIAGRAM OF FLAT No. 2
2ND FLOOR

CARPET AREA CALCULATION

FLAT No.2 - 2ND FLOOR PLAN					
A	10.36	X	6.83	X	1 NO
TOTAL ADDITION					= 70.76 SQ.MT

DEDUCTIONS

2	1.96	X	1.18	X	1 NO	=	2.31	SQ.MT	
2	1.05	X	1.03	X	1 NO	=	1.08	SQ.MT	
3	2.35	X	1.18	X	1 NO	=	2.77	SQ.MT	
4	3.80	X	3.48	X	1 NO	=	13.22	SQ.MT	
5	2.50	X	0.78	X	1 NO	=	1.95	SQ.MT	
3	2.86	X	1.53	X	1 NO	=	4.38	SQ.MT	
TOTAL DEDUCTION							=	25.71	SQ.MT
TOTAL BUILT UP AREA [X - Y1]							=	45.05	SQ.MT

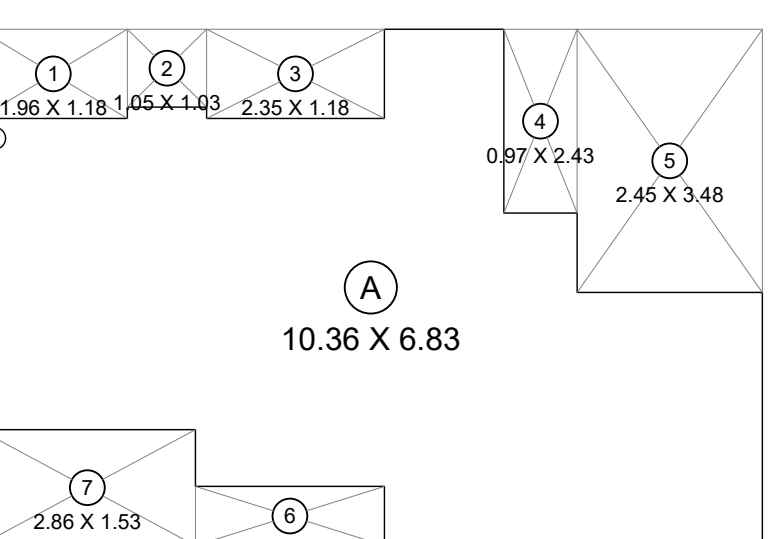


LINE DIAGRAM OF FLAT No. 2
3RD FLOOR

CARPET AREA CALCULATION

FLAT No.2 - 3RD FLOOR PLAN					
A	10.36	X	6.83	X	1 NO
TOTAL ADDITION					= 70.76 SQ.MT

DEDUCTIONS

1	1.96	X	1.18	X	1 NO	=	2.31	SQ.MT	
2	1.05	X	1.03	X	1 NO	=	1.08	SQ.MT	
3	2.35	X	1.18	X	1 NO	=	2.77	SQ.MT	
4	0.97	X	2.43	X	1 NO	=	2.36	SQ.MT	
5	2.45	X	3.48	X	1 NO	=	8.53	SQ.MT	
6	2.50	X	0.78	X	1 NO	=	1.95	SQ.MT	
7	2.86	X	1.53	X	1 NO	=	4.38	SQ.MT	
TOTAL DEDUCTION							=	23.38	SQ.MT
TOTAL BUILT UP AREA [X - Y1]							=	47.38	SQ.MT

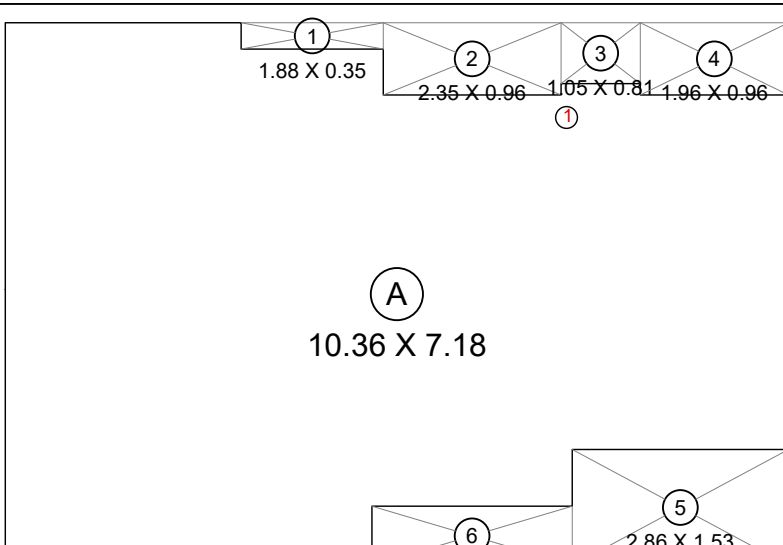


LINE DIAGRAM OF FLAT No. 1 & 2
4TH FLOOR

CARPET AREA CALCULATION

FLAT No.1 & 2 - 4TH FLOOR PLAN					
A	10.36	X	7.18	X	1 NO
TOTAL ADDITION					= 74.38 SQ.MT

DEDUCTIONS

1	1.88	X	0.35	X	1 NO	=	0.66	SQ.MT	
2	2.35	X	0.96	X	1 NO	=	2.26	SQ.MT	
3	1.05	X	0.81	X	1 NO	=	0.85	SQ.MT	
4	1.96	X	0.96	X	1 NO	=	1.88	SQ.MT	
5	2.86	X	1.53	X	1 NO	=	4.38	SQ.MT	
6	2.65	X	0.78	X	1 NO	=	2.07	SQ.MT	
TOTAL DEDUCTION							=	12.10	SQ.MT
TOTAL BUILT UP AREA [X - Y1]							=	62.28	SQ.MT

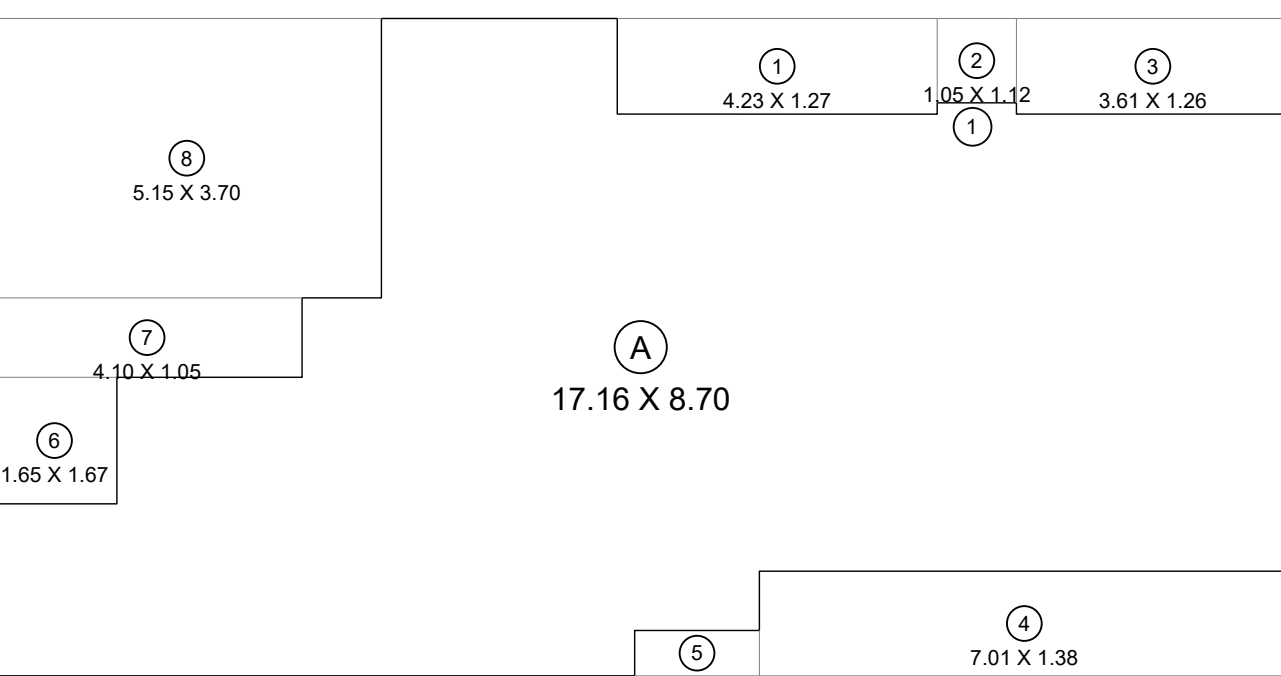


LINE DIAGRAM OF FLAT No. 1 & 2
5TH, 6TH, 8TH - 10TH, 12TH FLOOR

CARPET AREA CALCULATION

FLAT No.1 & 2 - 5TH, 6TH, 8TH - 10TH, 12TH FLOOR					
A	17.16	X	8.70	X	1 NO
TOTAL ADDITION					= 149.29 SQ.MT

DEDUCTIONS

FLAT No.1 - 5TH, 6TH, 8TH - 10TH, 12TH FLOOR									
1	4.23	X	1.27	X	1 NO	=	5.37	SQ.MT	
2	1.05	X	1.12	X	1 NO	=	1.18	SQ.MT	
3	3.61	X	1.26	X	1 NO	=	4.55	SQ.MT	
4	7.01	X	1.38	X	1 NO	=	9.67	SQ.MT	
5	1.65	X	0.60	X	1 NO	=	0.99	SQ.MT	
6	1.65	X	1.67	X	1 NO	=	2.76	SQ.MT	
7	4.10	X	1.05	X	1 NO	=	4.31	SQ.MT	
8	5.15	X	3.70	X	1 NO	=	19.06	SQ.MT	
TOTAL ADDITION							=	47.89	SQ.MT
TOTAL BUILT UP AREA [X - Y1]							=	101.40	SQ.MT

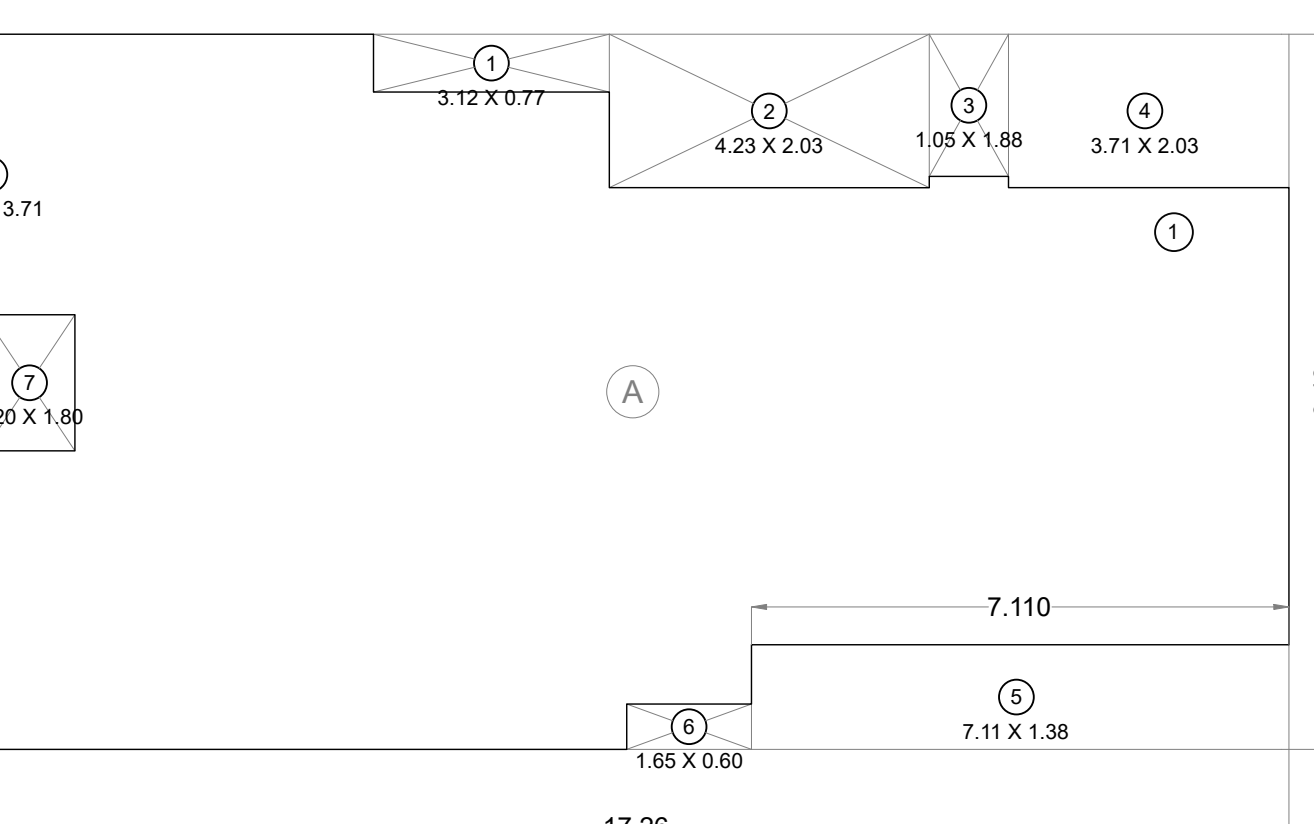

LINE DIAGRAM OF FLAT No. 1
13TH FLOOR

CARPET AREA CALCULATION

FOR FLAT No.1					
A	17.26	X	9.46	X	1 NO
TOTAL ADDITION					= 163.28 SQ.MT

DEDUCTIONS


	3.12	X	0.77	X	1 NO	=	2.40	SQ.MT	
	4.23	X	2.03	X	1 NO	=	8.59	SQ.MT	
	1.05	X	1.88	X	1 NO	=	1.97	SQ.MT	
	3.71	X	2.03	X	1 NO	=	7.53	SQ.MT	
	7.11	X	1.38	X	1 NO	=	9.81	SQ.MT	
	1.65	X	0.60	X	1 NO	=	0.99	SQ.MT	
	1.20	X	1.80	X	1 NO	=	2.16	SQ.MT	
	0.15	X	3.71	X	1 NO	=	0.56	SQ.MT	
TOTAL DEDUCTION							=	34.01	SQ.MT
TOTAL BUILT UP AREA [X - Y1]							=	129.27	SQ.MT

CARPET AREA CALCULATION

FLAT No.1 (15TH FLOOR)					
A	17.16	X	15.68	X	1 NO
TOTAL ADDITION					= 269.07 SQ.MT

DEDUCTIONS

1	7.01	X	5.98	X	1 NO	=	41.92	SQ	
2	2.26	X	1.67	X	1 NO	=	3.77	SQ	
3	1.05	X	1.52	X	1 NO	=	1.60	SQ	
4	5.58	X	1.67	X	1 NO	=	9.32	SQ	
5	5.66	X	1.83	X	1 NO	=	10.36	SQ	
6	1.50	X	1.98	X	1 NO	=	2.97	SQ	
7	1.80	X	0.15	X	1 NO	=	0.27	SQ	
8	1.80	X	0.15	X	1 NO	=	0.27	SQ	
9	0.15	X	1.20	X	1 NO	=	0.18	SQ	
10	1.20	X	1.80	X	1 NO	=	2.16	SQ	
11	0.15	X	3.63	X	1 NO	=	0.54	SQ	
12	0.75	X	1.80	X	1 NO	=	1.35	SQ	
TOTAL DEDUCTION							=	74.71	SQ
TOTAL BUILT UP AREA [X - Y1]							=	194.36	SQ

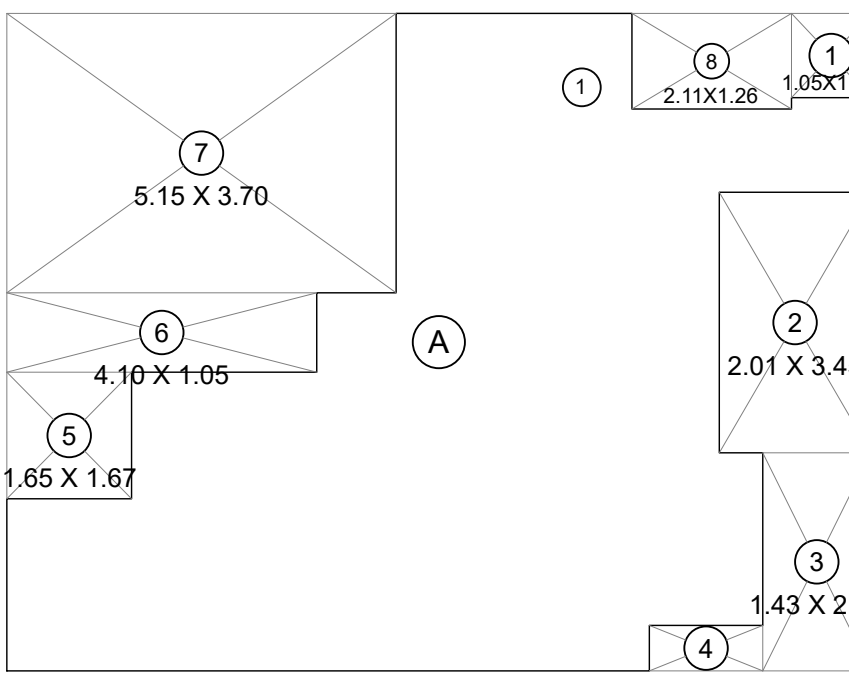


LINE DIAGRAM OF FLAT No. 1
7TH FLOOR

CARPET AREA CALCULATION

FLAT No.1 (7TH FLOOR)					
A	11.43	X	8.70	X	1 NO
TOTAL ADDITION					= 99.44 SQ.MT

DEDUCTIONS

1	1.05	X	1.11	X	1 NO	=	1.17	SQ.MT	
2	2.01	X	3.45	X	1 NO	=	6.93	SQ.MT	
3	1.43	X	2.88	X	1 NO	=	4.12	SQ.MT	
4	1.50	X	0.60	X	1 NO	=	0.90	SQ.MT	
5	1.65	X	1.67	X	1 NO	=	2.76	SQ.MT	
6	4.10	X	1.05	X	1 NO	=	4.31	SQ.MT	
7	5.15	X	3.70	X	1 NO	=	19.06	SQ.MT	
8	2.11	X	1.26	X	1 NO	=	2.66	SQ.MT	
TOTAL DEDUCTION							=	41.91	SQ.MT
TOTAL BUILT UP AREA [X - Y1]							=	57.53	SQ.MT

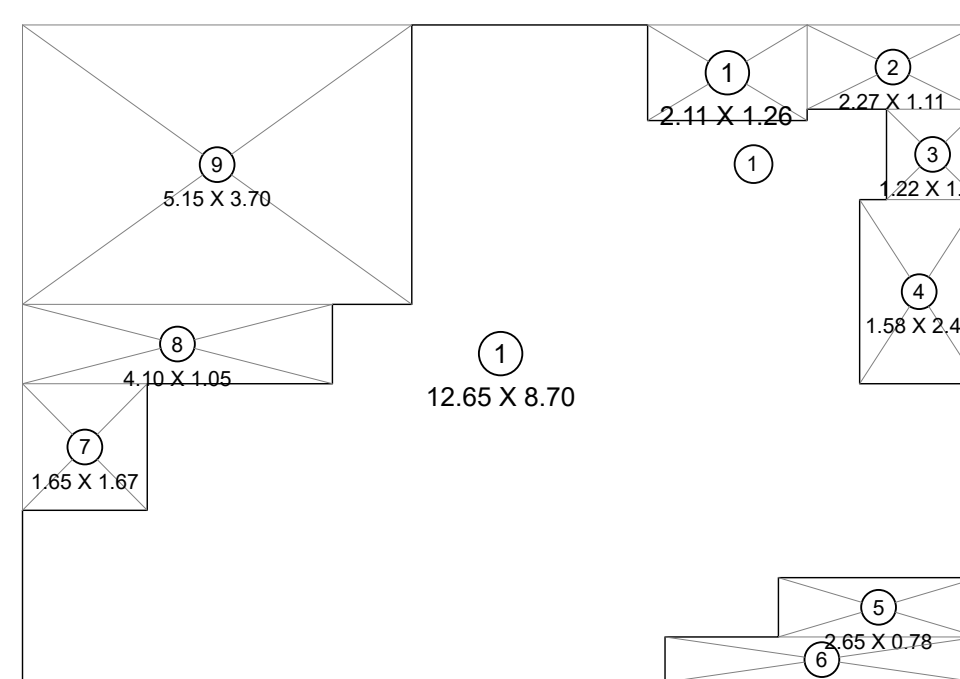


LINE DIAGRAM OF FLAT No. 1
11TH FLOOR

CARPET AREA CALCULATION

FLAT No.1 (11TH FLOOR)					
A	12.65	X	8.70	X	1 NO
TOTAL ADDITION					= 110.06 SQ.MT

DEDUCTIONS

1	2.11	X	1.26	X	1 NO	=	2.66	SQ.MT	
2	2.27	X	1.11	X	1 NO	=	2.52	SQ.MT	
3	1.22	X	1.20	X	1 NO	=	1.46	SQ.MT	
4	1.58	X	2.44	X	1 NO	=	3.86	SQ.MT	
5	2.65	X	0.78	X	1 NO	=	2.07	SQ.MT	
6	4.15	X	0.60	X	1 NO	=	2.49	SQ.MT	
7	1.65	X	1.67	X	1 NO	=	2.76	SQ.MT	
8	4.10	X	1.05	X	1 NO	=	4.31	SQ.MT	
9	5.15	X	3.70	X	1 NO	=	19.06	SQ.MT	
TOTAL DEDUCTION							=	41.19	SQ.MT
TOTAL BUILD UP AREA (X - Y1)							=	68.87	SQ.MT

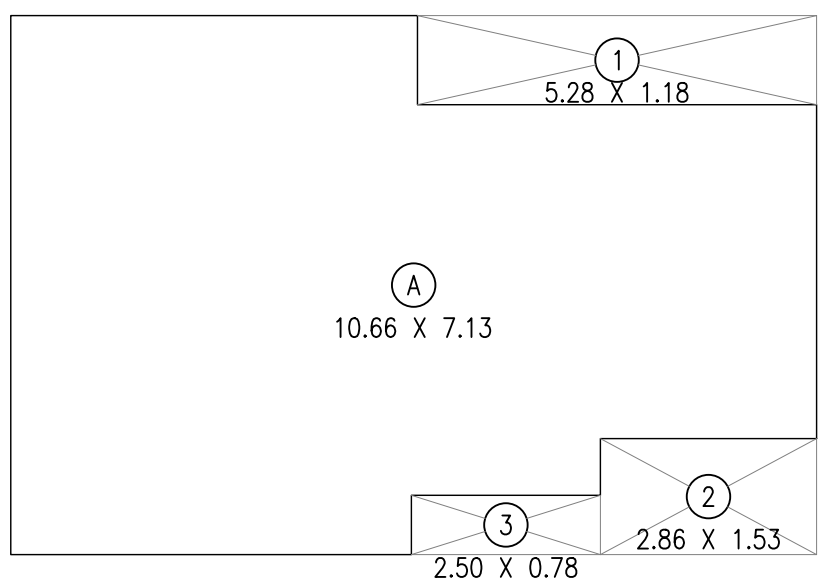


LINE DIA. OF FLAT WISE AREA FOR 1ST, 2ND & 3RD FLR.
FLAT NO. 1
SCALE - 1:100

FLAT WISE BUILT UP AREA CALCULATION

1ST, 2ND & 3RD FLOOR = FLAT NO. - 1				
A	10.66	X	7.13	X 1 NO
				= 76.00 SQ.MT
				TOTAL ADDITION = 76.00 SQ.MT X

DEDUCTIONS

1	5.28	X	1.18	X 1 NO	=	6.23	SQ.MT
2	2.86	X	1.53	X 1 NO	=	4.38	SQ.MT
3	2.50	X	0.78	X 1 NO	=	1.95	SQ.MT
					=	12.56	SQ.MT
							TOTAL DEDUCTION
					=	63.44	SQ.MT
							TOTAL BUILT UP AREA [X - Y1]

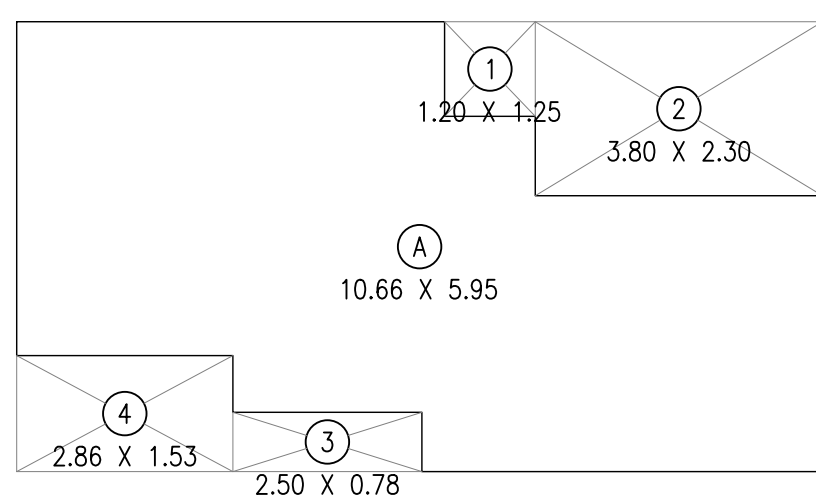


LINE DIA. OF FLAT WISE AREA FOR 1ST FLR.
FLAT NO. 2
SCALE - 1:100

FLAT WISE BUILT UP AREA CALCULATION

1ST FLOOR = FLAT NO. - 2				
A	10.66	X	5.95	X 1 NO
				= 63.43 SQ.MT
				TOTAL ADDITION = 63.43 SQ.MT X

DEDUCTIONS

1	1.20	X	1.25	X 1 NO	=	1.50	SQ.MT
2	3.80	X	2.30	X 1 NO	=	8.74	SQ.MT
3	2.50	X	0.78	X 1 NO	=	1.95	SQ.MT
4	2.86	X	1.53	X 1 NO	=	4.38	SQ.MT
					=	16.57	SQ.MT
							TOTAL DEDUCTION
					=	46.86	SQ.MT
							TOTAL BUILT UP AREA [X - Y1]

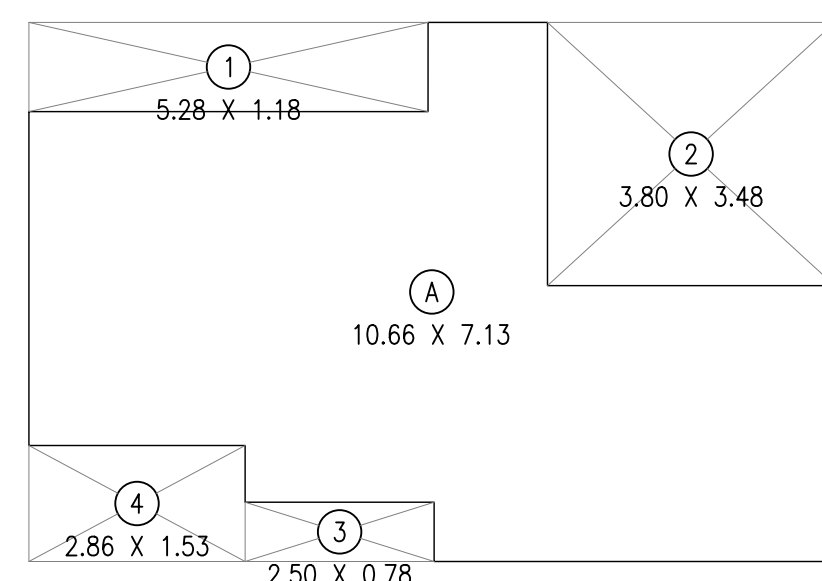


LINE DIA. OF FLAT WISE AREA FOR 2ND FLR.
FLAT NO. 2
SCALE - 1:100

FLAT WISE BUILT UP AREA CALCULATION

2ND FLOOR = FLAT NO. - 2				
A	10.66	X	7.13	X 1 NO
				= 76.00 SQ.MT
				TOTAL ADDITION = 76.00 SQ.MT X

DEDUCTIONS

1	5.28	X	1.18	X 1 NO	=	6.23	SQ.MT
2	3.80	X	3.48	X 1 NO	=	13.22	SQ.MT
3	2.50	X	0.78	X 1 NO	=	1.95	SQ.MT
4	2.86	X	1.53	X 1 NO	=	4.38	SQ.MT
					=	25.78	SQ.MT
							TOTAL DEDUCTION
					=	50.22	SQ.MT
							TOTAL BUILT UP AREA [X - Y1]

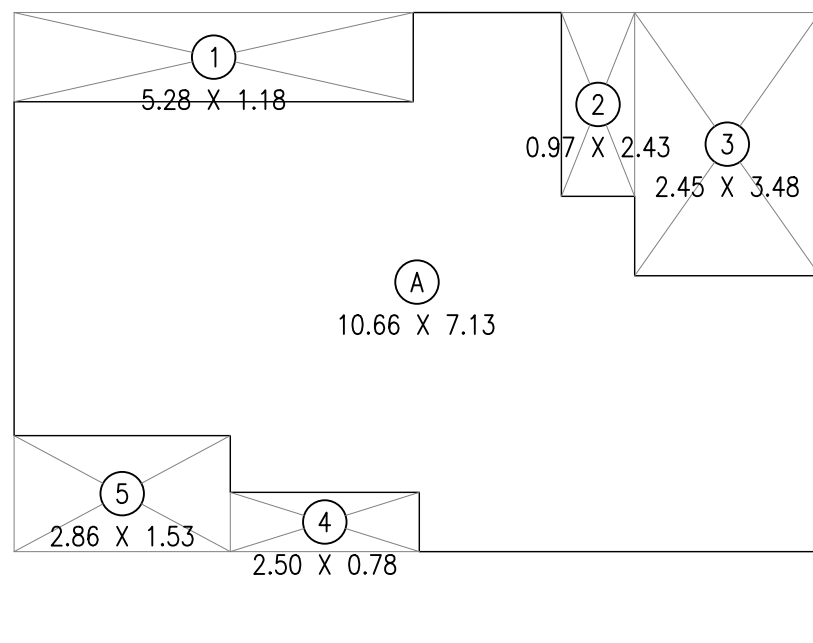


LINE DIA. OF FLAT WISE AREA FOR 3RD FLR.
FLAT NO. 2
SCALE - 1:100

FLAT WISE BUILT UP AREA CALCULATION

3RD FLOOR = FLAT NO. - 2				
A	10.66	X	7.13	X 1 NO
				= 76.01 SQ.MT
				TOTAL ADDITION = 76.01 SQ.MT X

DEDUCTIONS

1	5.28	X	1.18	X 1 NO	=	6.23	SQ.MT
2	0.97	X	2.43	X 1 NO	=	2.36	SQ.MT
3	2.45	X	3.48	X 1 NO	=	8.53	SQ.MT
4	2.50	X	0.78	X 1 NO	=	1.95	SQ.MT
5	2.86	X	1.53	X 1 NO	=	4.38	SQ.MT
					=	23.45	SQ.MT
							TOTAL DEDUCTION
					=	52.56	SQ.MT
							TOTAL BUILT UP AREA [X - Y1]

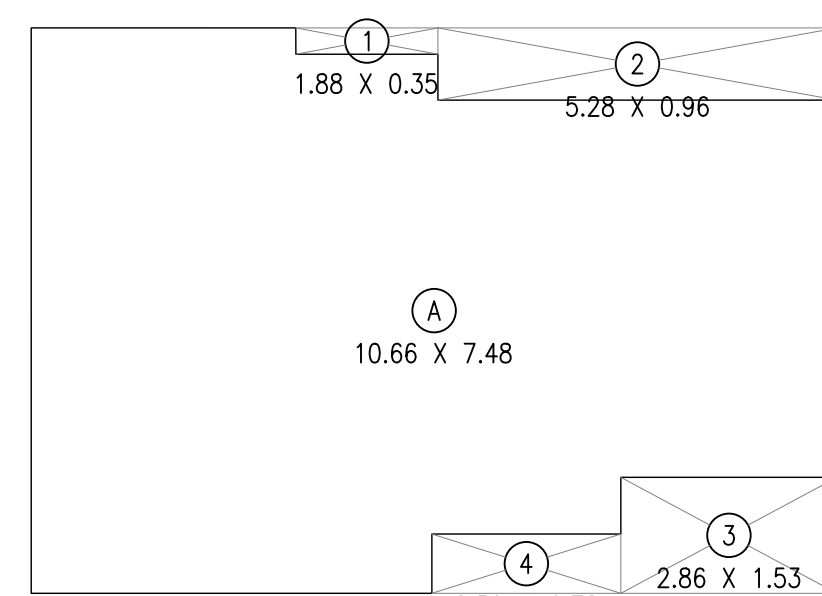


LINE DIA. OF FLAT WISE AREA FOR 4TH FLR.
FLAT NO. 1
SCALE - 1:100

FLAT WISE BUILT UP AREA CALCULATION

4TH FLOOR = FLAT NO. - 1				
A	10.66	X	7.48	X 1 NO
				= 79.74 SQ.MT
				TOTAL ADDITION = 79.74 SQ.MT X

DEDUCTIONS

1	1.88	X	0.35	X 1 NO	=	0.66	SQ.MT
2	5.28	X	0.96	X 1 NO	=	5.07	SQ.MT
3	2.86	X	1.53	X 1 NO	=	4.38	SQ.MT
4	2.50	X	0.78	X 1 NO	=	1.95	SQ.MT
					=	12.06	SQ.MT
							TOTAL DEDUCTION
					=	67.68	SQ.MT
							TOTAL BUILT UP AREA [X - Y1]

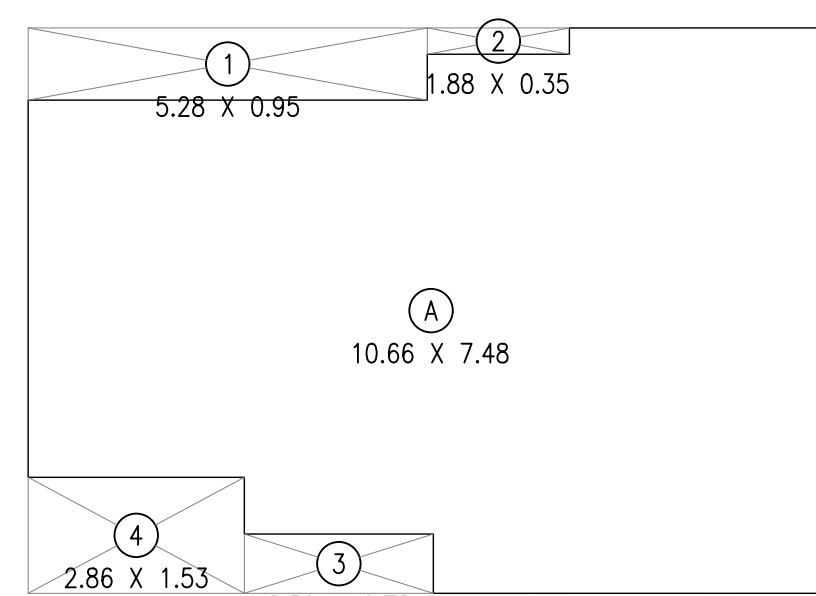


LINE DIA. OF FLAT WISE AREA FOR 4TH FLR.
FLAT NO. 2
SCALE - 1:100

FLAT WISE BUILT UP AREA CALCULATION

4TH FLOOR = FLAT NO. - 2				
A	10.66	X	7.48	X 1 NO
				= 79.74 SQ.MT
				TOTAL ADDITION = 79.74 SQ.MT X

DEDUCTIONS

1	5.28	X	0.96	X 1 NO	=	5.07	SQ.MT
2	1.88	X	0.35	X 1 NO	=	0.66	SQ.MT
3	2.50	X	0.78	X 1 NO	=	1.95	SQ.MT
4	2.86	X	1.53	X 1 NO	=	4.38	SQ.MT
					=	12.06	SQ.MT
							TOTAL DEDUCTION
					=	67.68	SQ.MT
							TOTAL BUILT UP AREA [X - Y1]

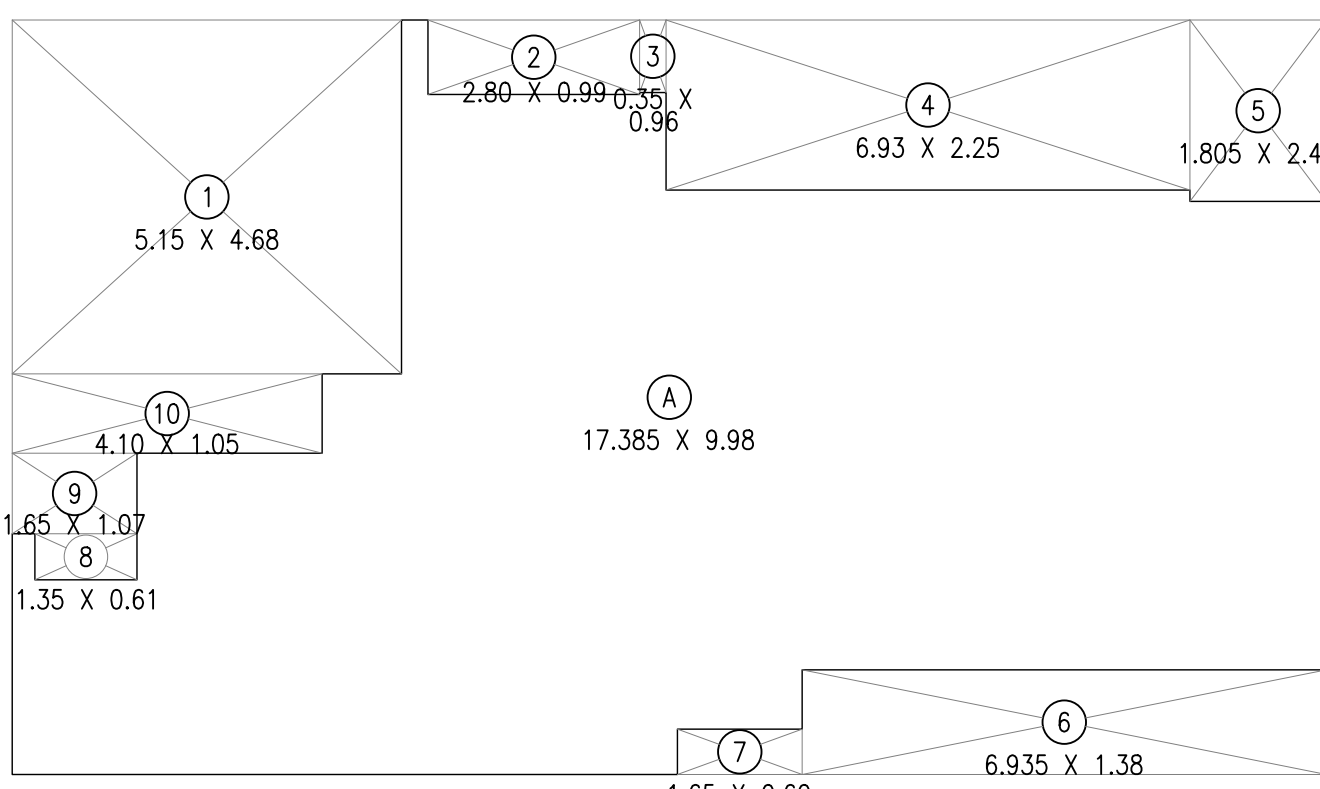


LINE DIA. OF FLAT WISE AREA FOR 5TH & 6TH FLR.
FLAT NO. 1
SCALE - 1:100

FLAT WISE BUILT UP AREA CALCULATION

5TH & 6TH FLOOR = FLAT NO. - 1				
A	17.385	X	9.98	X 1 NO
				= 173.50 SQ.MT
				TOTAL ADDITION = 173.50 SQ.MT X

DEDUCTIONS

1	5.15	X	4.68	X 1 NO	=	24.10	SQ.MT
2	2.80	X	0.99	X 1 NO	=	2.77	SQ.MT
3	0.35	X	0.96	X 1 NO	=	0.34	SQ.MT
4	6.93	X	2.25	X 1 NO	=	15.59	SQ.MT
5	1.805	X	2.40	X 1 NO	=	4.33	SQ.MT
6	6.935	X	1.38	X 1 NO	=	9.57	SQ.MT
7	1.65	X	0.60	X 1 NO	=	0.99	SQ.MT
8	1.35	X	0.61	X 1 NO	=	0.82	SQ.MT
9	1.65	X	1.07	X 1 NO	=	1.76	SQ.MT
10	4.10	X	1.05	X 1 NO	=	4.31	SQ.MT
					=	64.58	SQ.MT
							TOTAL DEDUCTION
					=	108.92	SQ.MT
							TOTAL BUILT UP AREA [X - Y1]

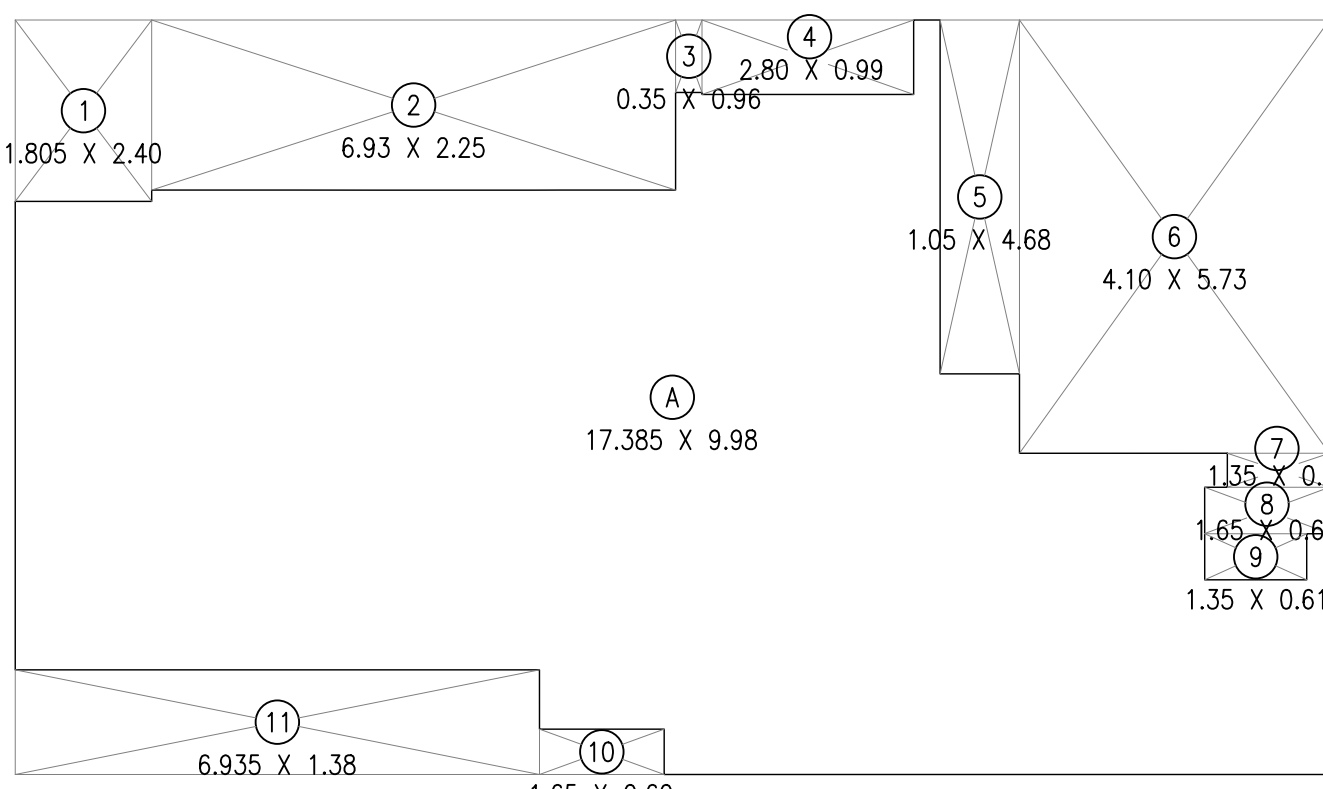


LINE DIA. OF FLAT WISE AREA FOR 5TH & 6TH FLR.
FLAT NO. 2
SCALE - 1:100

FLAT WISE BUILT UP AREA CALCULATION

5TH & 6TH FLOOR = FLAT NO. - 2				
A	17.385	X	9.98	X 1 NO
				= 173.50 SQ.MT
				TOTAL ADDITION = 173.50 SQ.MT X

DEDUCTIONS

1	1.805	X	2.40	X 1 NO	=	4.33	SQ.MT
2	6.93	X	2.25	X 1 NO	=	15.59	SQ.MT
3	0.35	X	0.96	X 1 NO	=	0.34	SQ.MT
4	2.80	X	0.99	X 1 NO	=	2.77	SQ.MT
5	1.05	X	4.68	X 1 NO	=	4.91	SQ.MT
6	4.10	X	5.73	X 1 NO	=	23.49	SQ.MT
7	1.35	X	0.45	X 1 NO	=	0.61	SQ.MT
8	1.65	X	0.61	X 1 NO	=	1.01	SQ.MT
9	1.35	X	0.61	X 1 NO	=	0.82	SQ.MT
10	1.65	X	0.60	X 1 NO	=	0.99	SQ.MT
11	6.935	X	1.38	X 1 NO	=	9.57	SQ.MT
					=	64.43	SQ.MT
							TOTAL DEDUCTION
					=	109.07	SQ.MT
							TOTAL BUILT UP AREA [X - Y1]

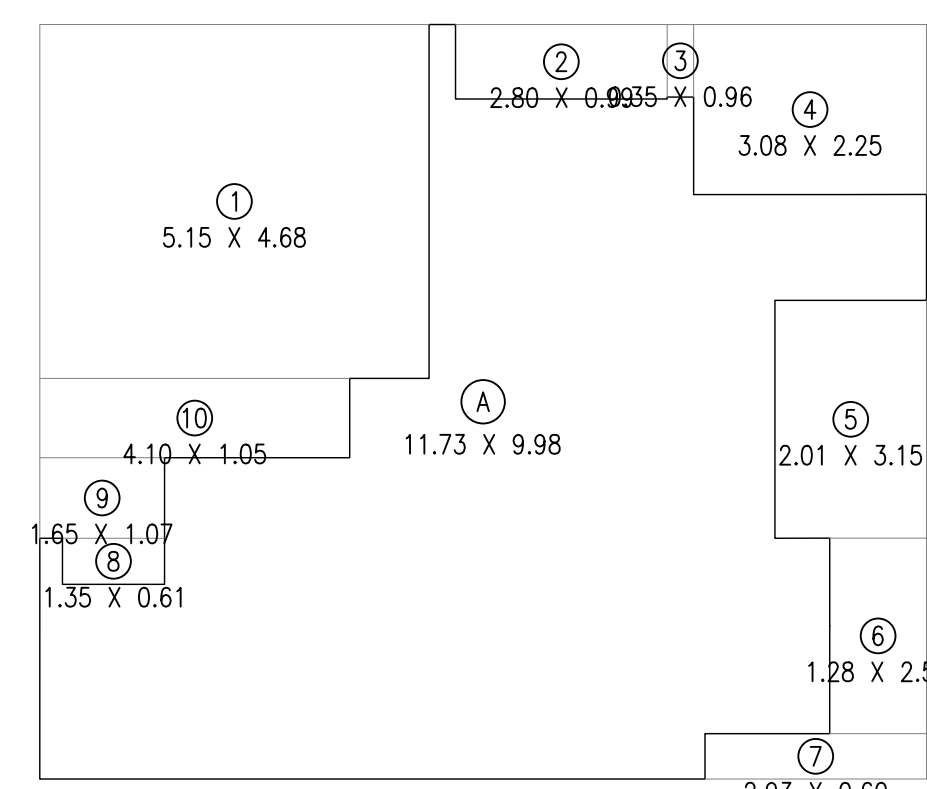


LINE DIA. OF FLAT WISE AREA FOR 7TH FLR.
FLAT NO. 1
SCALE - 1:100

FLAT WISE BUILT UP AREA CALCULATION

7TH FLOOR = FLAT NO. - 1				
A	11.73	X	9.98	X 1 NO
				= 117.07 SQ.MT
				TOTAL ADDITION = 117.07 SQ.MT X

DEDUCTIONS

1	5.15	X	4.68	X 1 NO	=	24.10	SQ.MT
2	2.80	X	0.99	X 1 NO	=	2.77	SQ.MT
3	0.35	X	0.96	X 1 NO	=	0.34	SQ.MT
4	3.08	X	2.25	X 1 NO	=	6.93	SQ.MT
5	2.01	X	3.15	X 1 NO	=	6.33	SQ.MT
6	1.28	X	2.59	X 1 NO	=	3.31	SQ.MT
7	2.93	X	0.60	X 1 NO	=	1.75	SQ.MT
8	1.35	X	0.61	X 1 NO	=	0.82	SQ.MT
9	1.65	X	1.07	X 1 NO	=	1.76	SQ.MT
10	4.10	X	1.05	X 1 NO	=	4.30	SQ.MT
					=	52.41	SQ.MT
							TOTAL DEDUCTION
					=	64.66	SQ.MT
							TOTAL BUILT UP AREA [X - Y1]

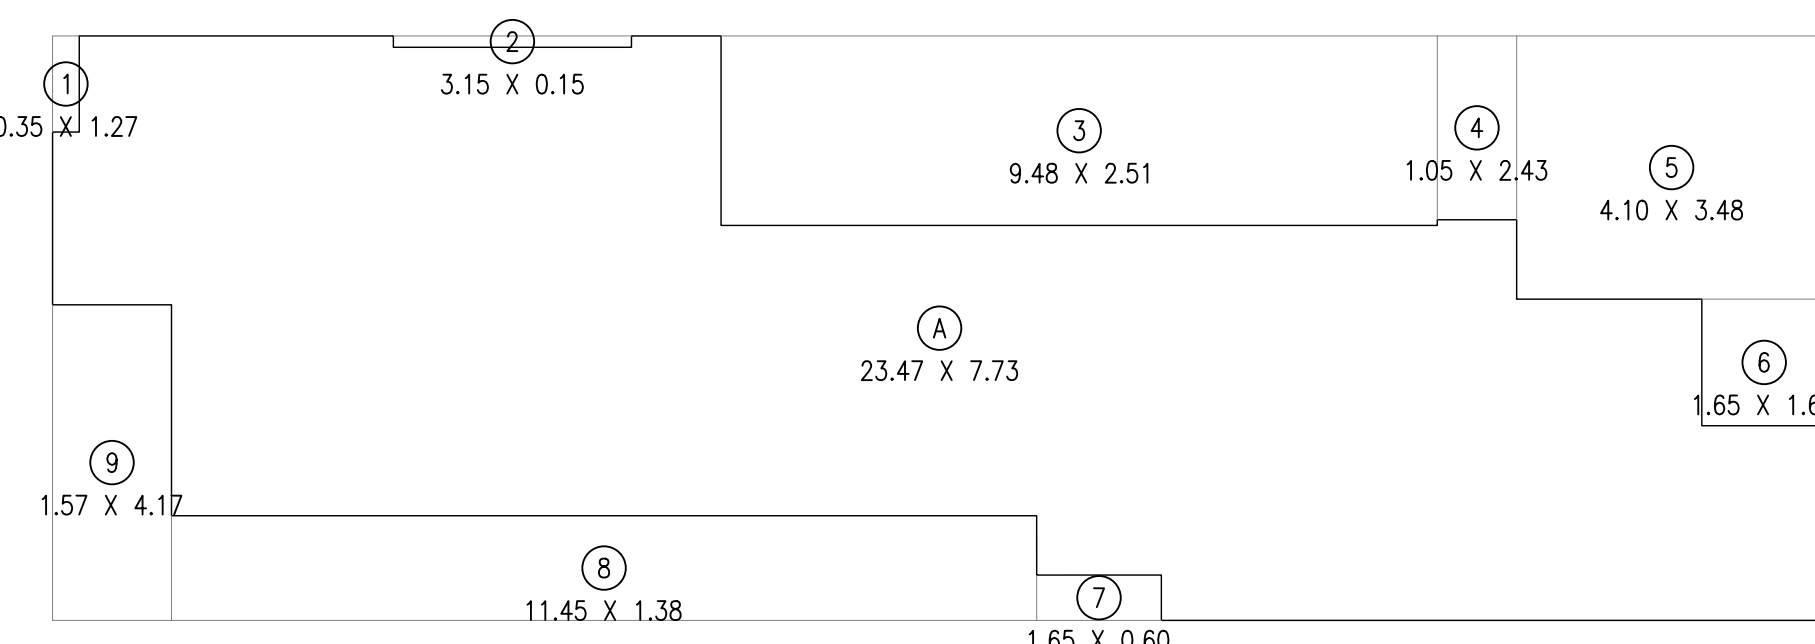


LINE DIA. OF FLAT WISE AREA FOR 11TH FLR.
FLAT NO. 2
SCALE - 1:100

FLAT WISE BUILT UP AREA CALCULATION

11TH FLOOR = FLAT NO. - 2				
A	23.47	X	7.73	X 1 NO
				= 181.42 SQ.MT
				TOTAL ADDITION = 181.42 SQ.MT X

DEDUCTIONS

1	0.35	X	1.27	X 1 NO	=	0.44	SQ.MT
2	3.15	X	0.15	X 1 NO	=	0.47	SQ.MT
3	9.48	X	2.51	X 1 NO	=	23.79	SQ.MT
4	1.05	X	2.43	X 1 NO	=	2.55	SQ.MT
5	4.10	X	3.48	X 1 NO	=	14.27	SQ.MT
6	1.65	X	1.67	X 1 NO	=	2.76	SQ.MT
7	1.65	X	0.60	X 1 NO	=	0.99	SQ.MT
8	11.45	X	1.38	X 1 NO	=	15.80	SQ.MT
9	1.57	X	4.17	X 1 NO	=	6.55	SQ.MT
					=	67.62	SQ.MT
							TOTAL DEDUCTION
					=	113.80	SQ.MT
							TOTAL BUILT UP AREA [X - Y1]

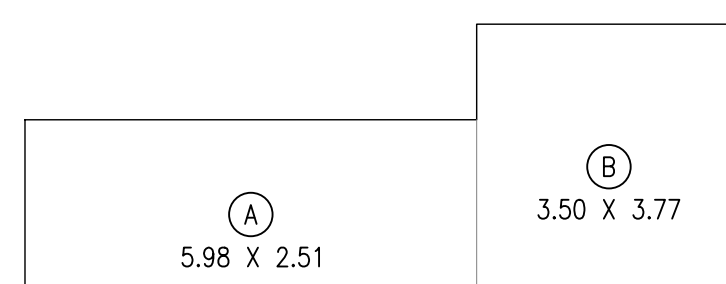

LINE DIA. OF FLAT WISE AREA FOR 11TH FLR.
FLAT NO. 3
SCALE - 1:100

BUILT UP AREA CALCULATION

11TH FLOOR = FLAT NO. - 2						
A	5.98	X	2.51	X	1 NO	= 15.01 SQ.MT
B	3.50	X	3.77	X	1 NO	= 13.20 SQ.MT
TOTAL ADDITION						= 28.21 SQ.MT