
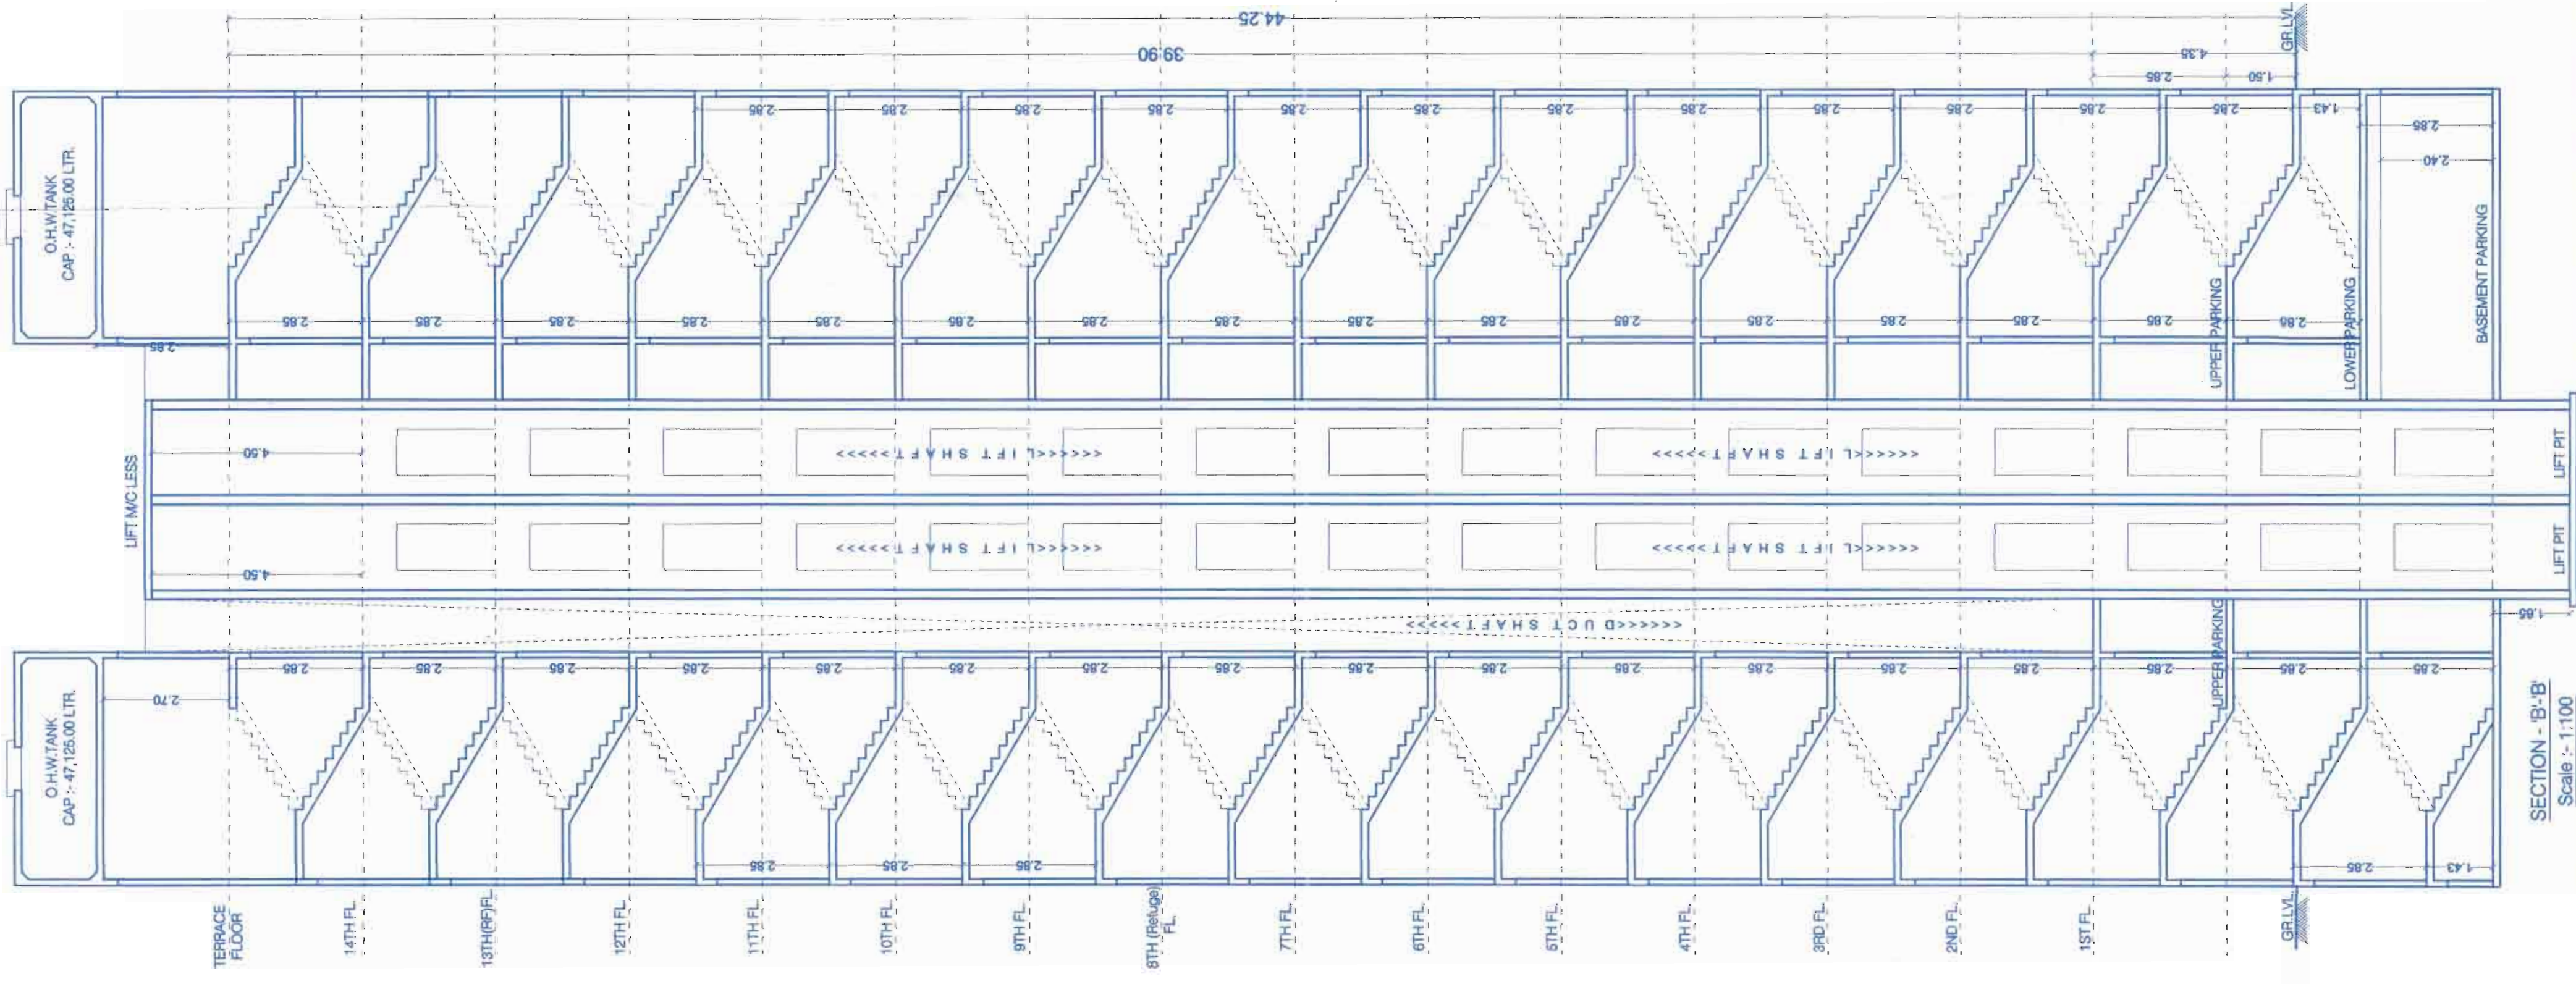
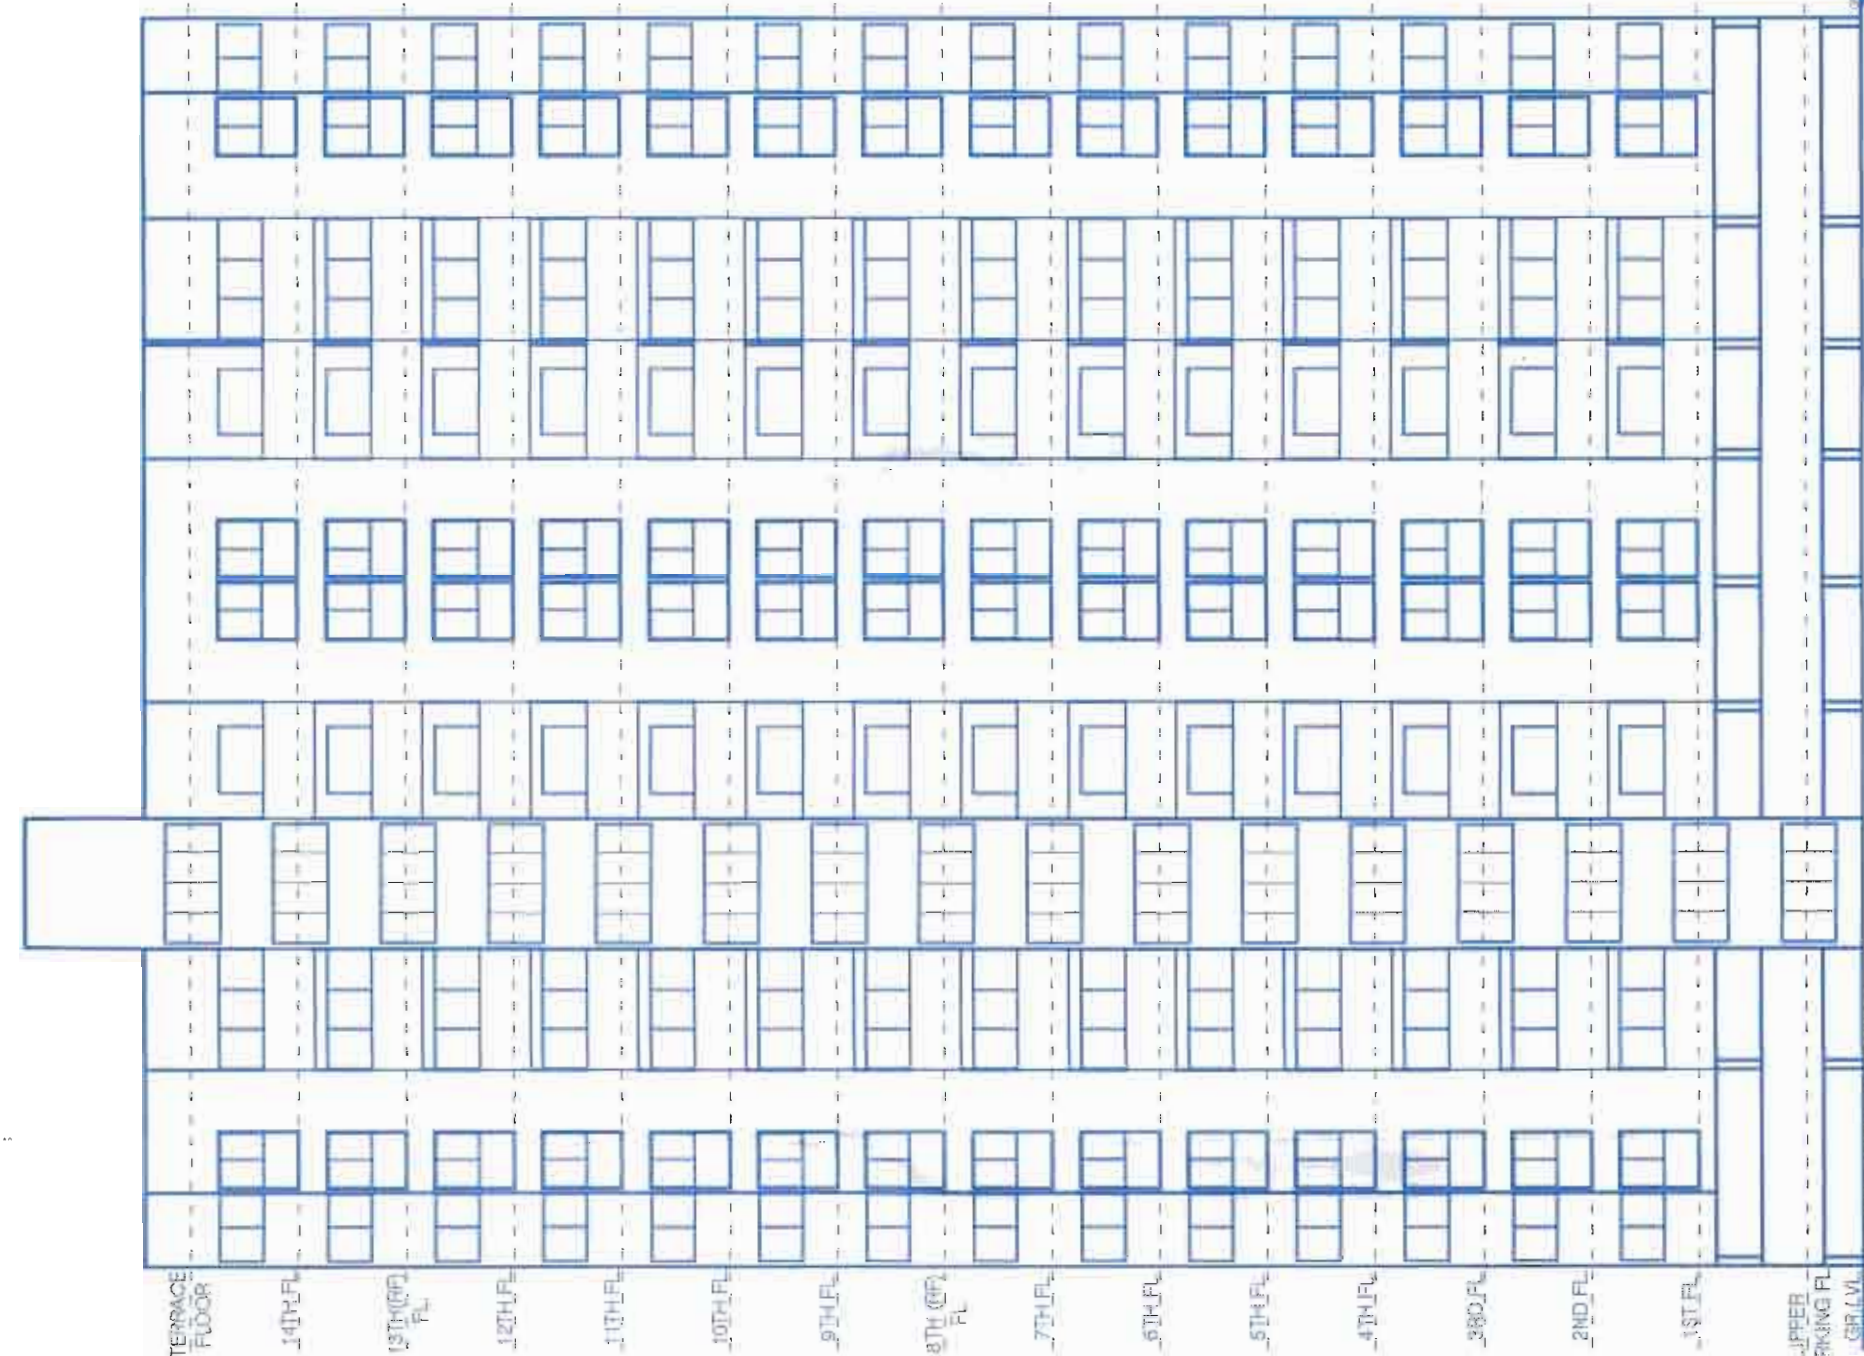


APPROVED SUBJECT TO CONDITION
APPROVED UNDER COMMENT
CERTIFICATE NO. 54167921

APPROVED SUBJECT TO CONDITION
APPROVED UNDER COMMENCEMENT
CERTIFICATE NO. 221679/2

Building Inspector Deputy Engineer
(Jr. Engg./Sect. Engg.)
BUILDING PERMISSION DEPT.
ZONE-2, P.M.C.

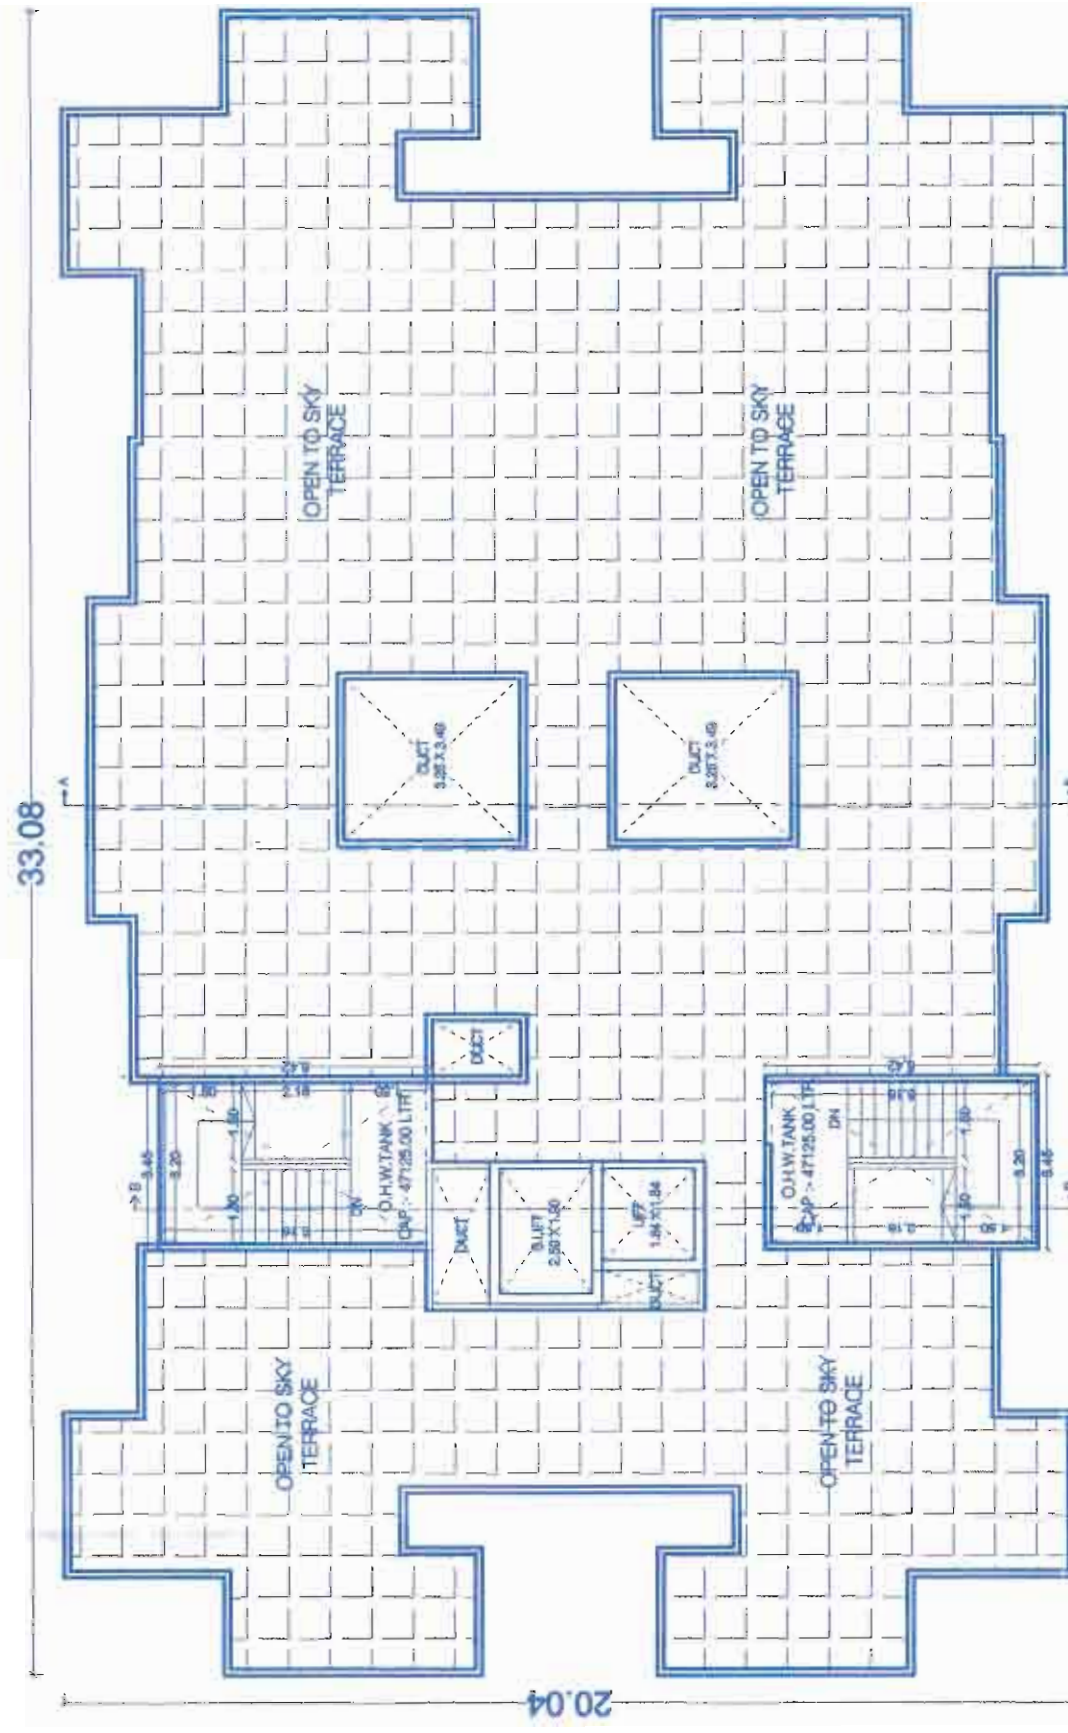

PREVIOUSLY SANCTION DETAILS		
	COMMENCEMENT CERTIFICATE NO.	DATE
11	CC/1424/19	23/09/2019
12	CC/1439/20	17/12/2020
13	CC/0043/21	06/04/2021

CERTIFICATE OF AREA

OWNER'S DECLARATION, NAME & SIGN.

1) MR. RAGHUNATHRAO ARJUNRAO CHAVAN
THROUGH M/S. MAJESTIQUE HERITAGE
LIVING SPACES LLP THROUGH MAJESTIQUE
ANDMARKS PVT. LTD. THROUGH MR.
ANJANISH DWARKAKADAS MAHESHWARI.

2) MR. PRAVIN BABAN POKALE & OTHERS, THROUGH M/S. MAJESTIQUE HERITAGE LIVING SPACES LLP THROUGH 'MAJESTIQUE ANDMARKS PVT. LTD, THROUGH MR. ANANISH DWARKADAS MAHESHWARI.

PROJECT :-
REVISED LAYOUT OF RESI. BUILDING, PLOT - 01
ON SR. NO. 118/2, 117/1M, AT DHAYRI, PUNE.

11/11/2019

ARCHITECT :-

 **JAY AERAM
ARCHITECT**

JAY AERAM
ARCHITECTURAL CONSULTANT
403, ANSHAY CENTRE, C.T.S. NO. 1050 / 51
TILAK ROAD, SHUMKWAR PETH 02
PUNE-411009. (PH. -41223048)
E-MAIL : architect@jayeram.com
: arch.jayeram@gmail.com

JOB NO.	DATE	SCALE	NORTH	DRN BY	CHKD BY
609	16.09.2021	1:100		LAXMAN	AR. JAY SIR