






OLIVE GREENS

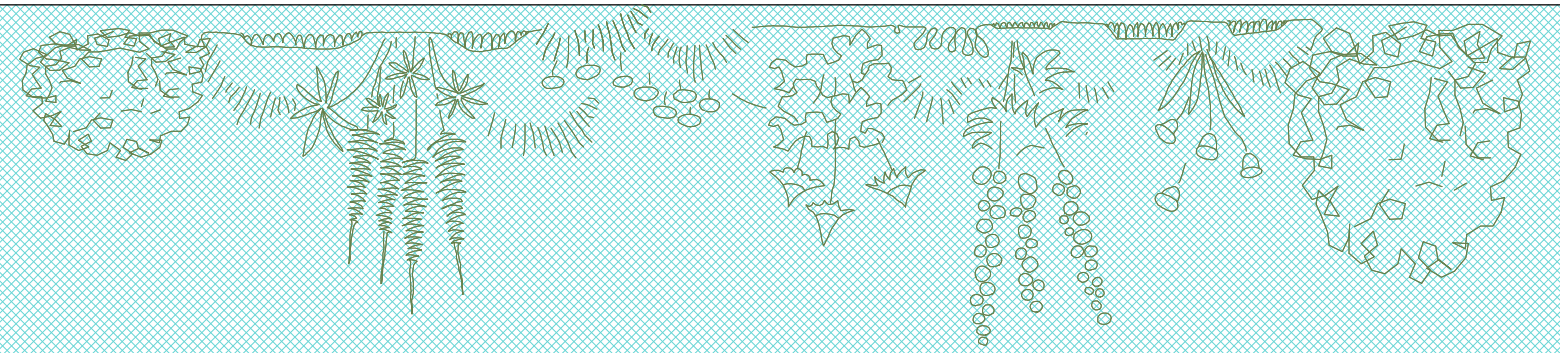

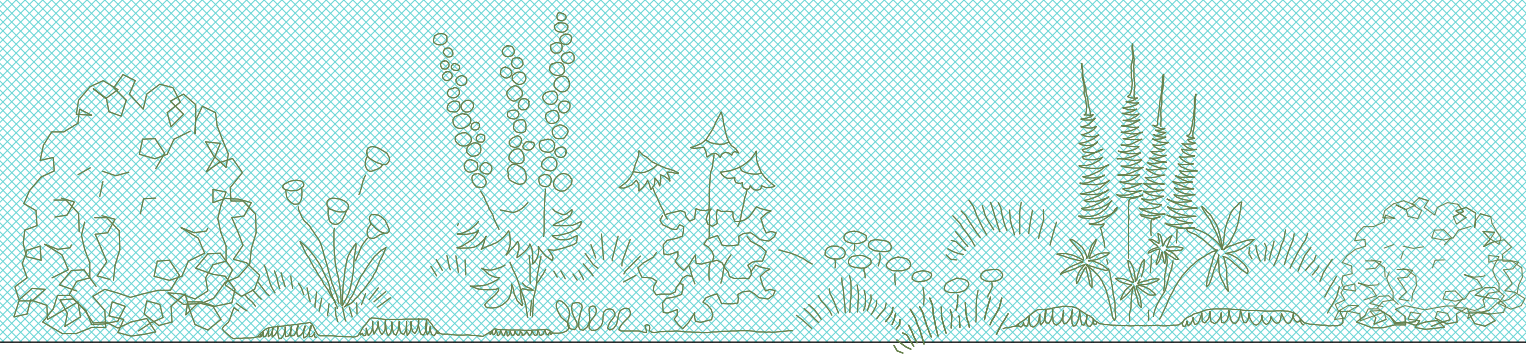


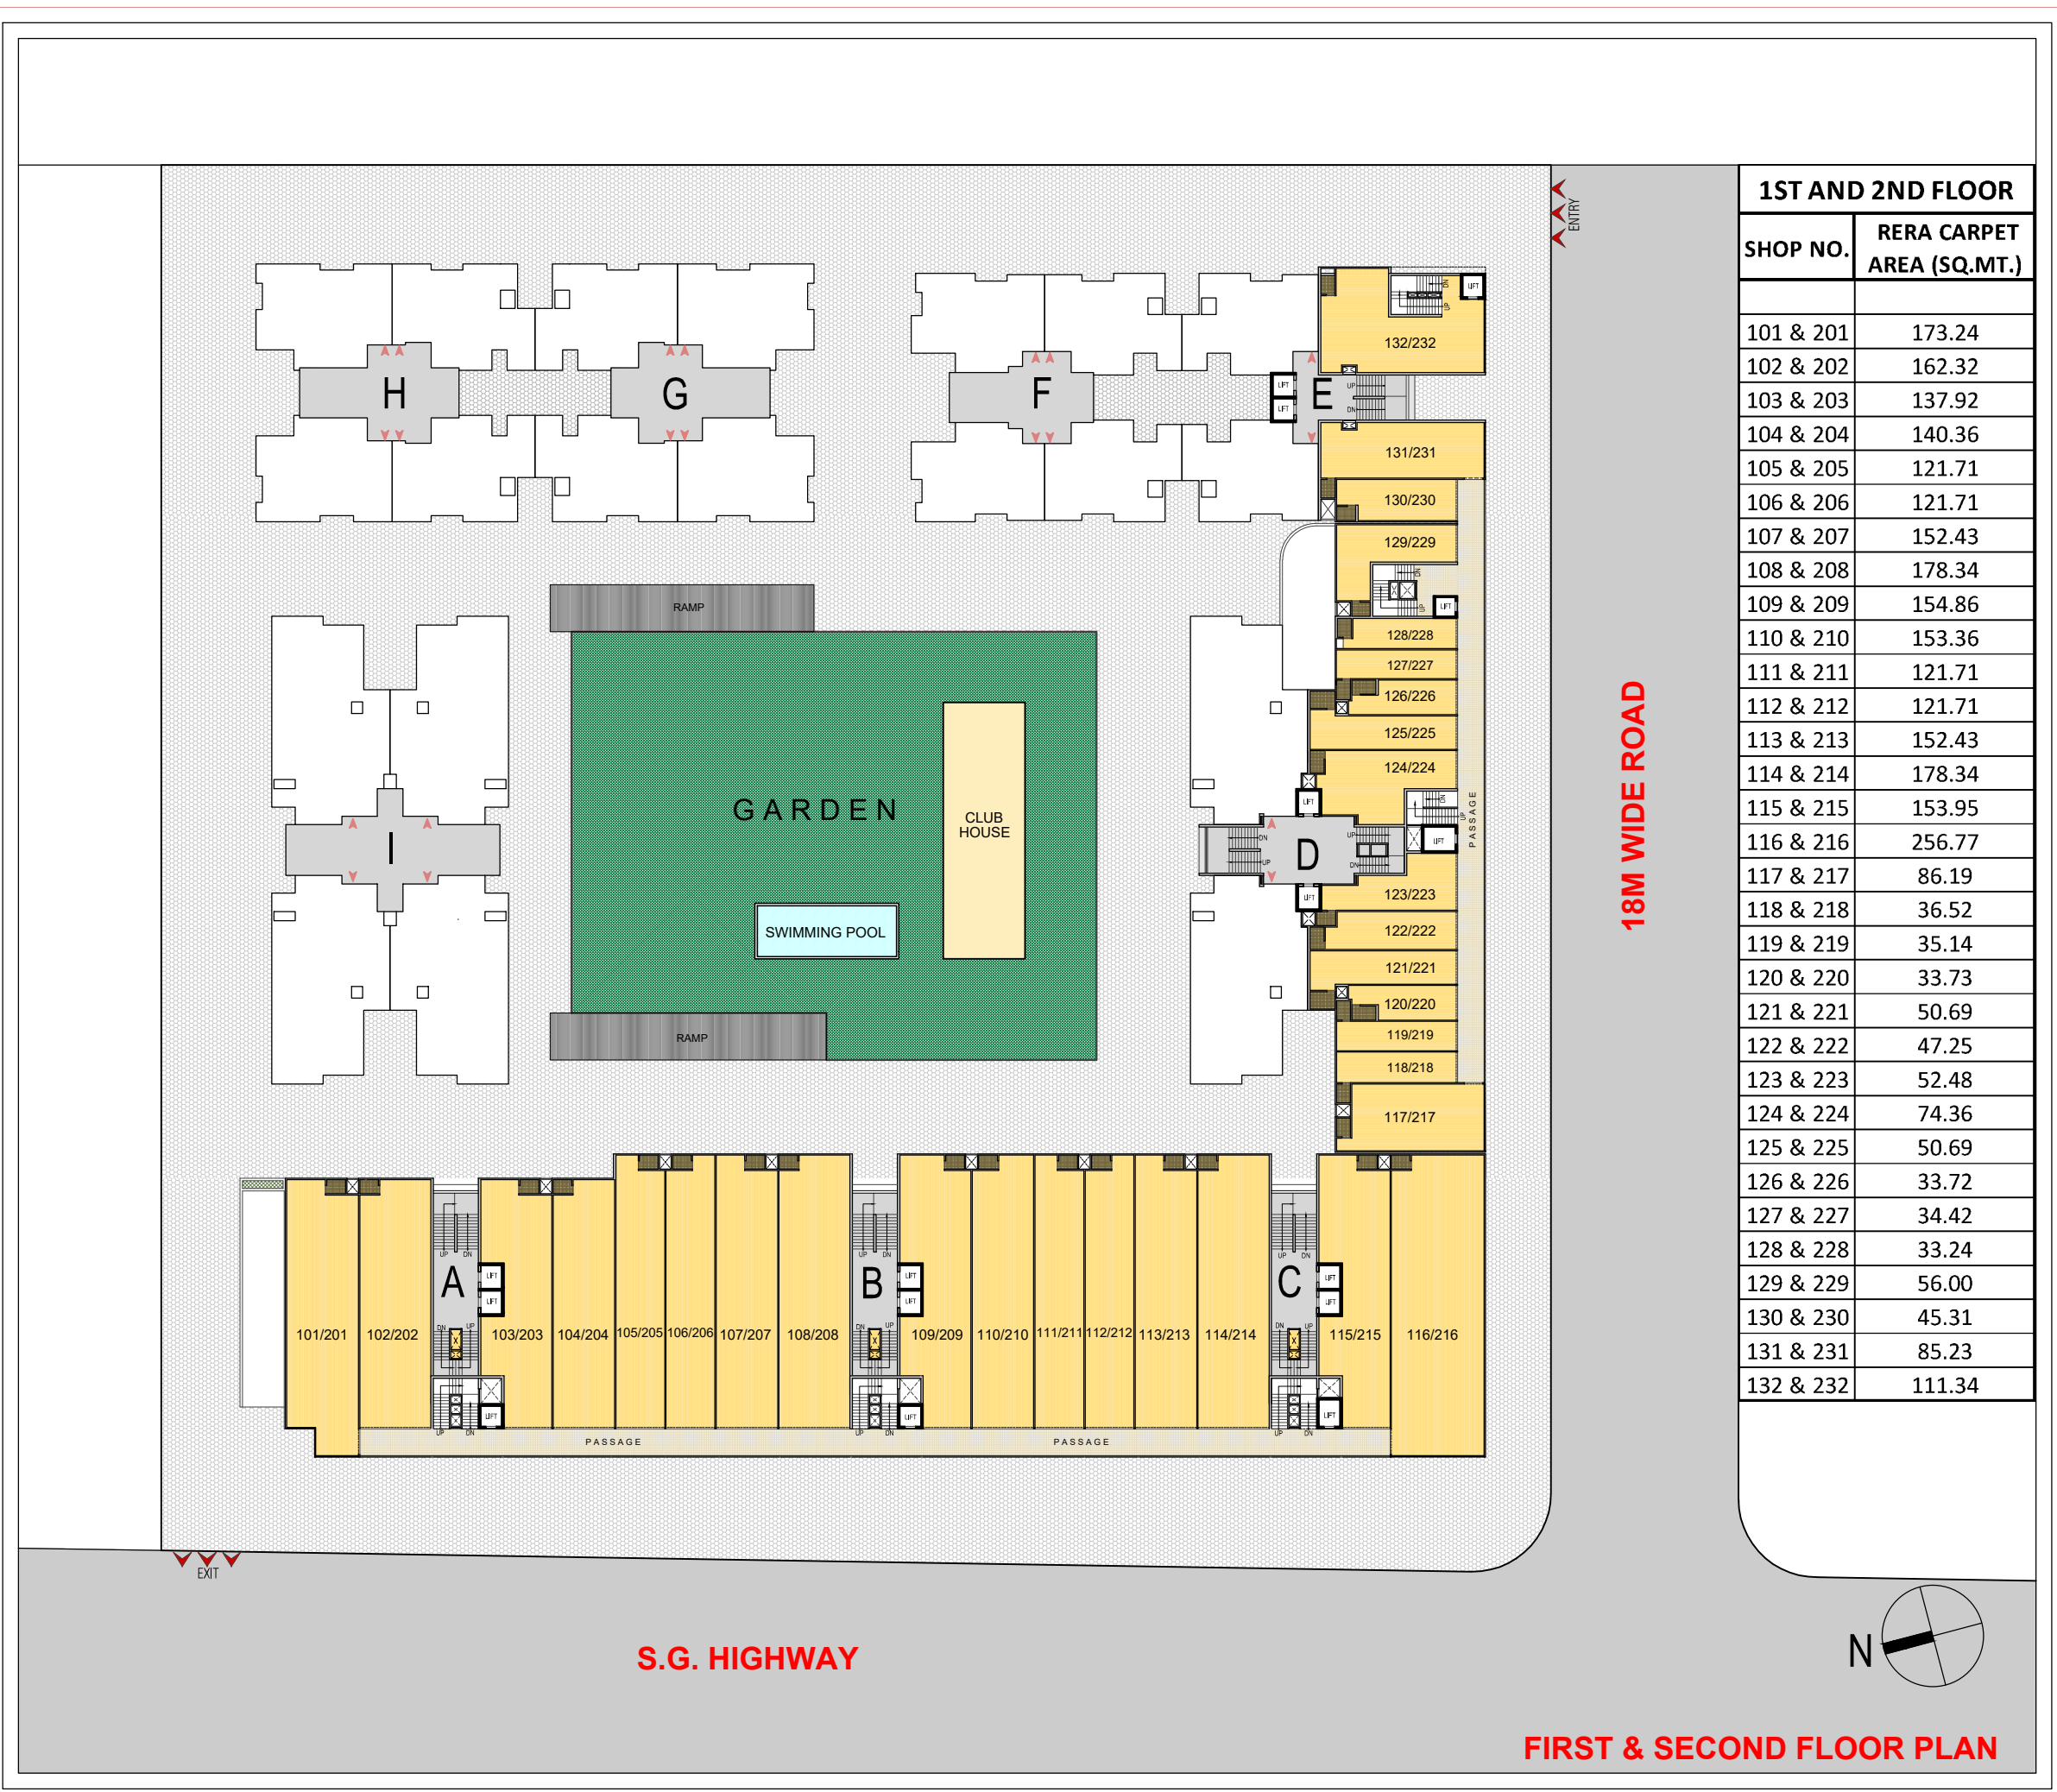

BLOCK PLAN

UNIT NO.	UNIT CARPET AREA IN SQ.MT.	BALCONY AREA IN SQ.MT.	WASH AREA IN SQ.MT.	EXCLUSIVE TERRACE AREA OF THE UNIT IN SQ.MT.
A-301	101.22	5.36	3.70	22.22
A-302	101.20	5.36	3.70	69.39
A-303	101.20	5.36	3.70	165.29
A-304	101.22	5.36	3.70	105.16
B-301	101.22	5.36	3.70	100.92
B-302	101.20	5.36	3.70	98.74
B-303	101.20	5.36	3.70	165.29
B-304	101.22	5.36	3.70	173.60
C-301	101.22	5.36	3.70	100.92
C-302	101.20	5.36	3.70	75.86
C-303	101.20	5.36	3.70	133.67
C-304	101.22	5.36	3.70	173.60
D-301	165.54	12.72	5.24	170.64
D-302	165.54	12.72	5.24	211.01
E-302	89.92	5.13	2.92	36.72
E-303	89.92	5.13	2.92	101.25

3RD FLOOR PLAN

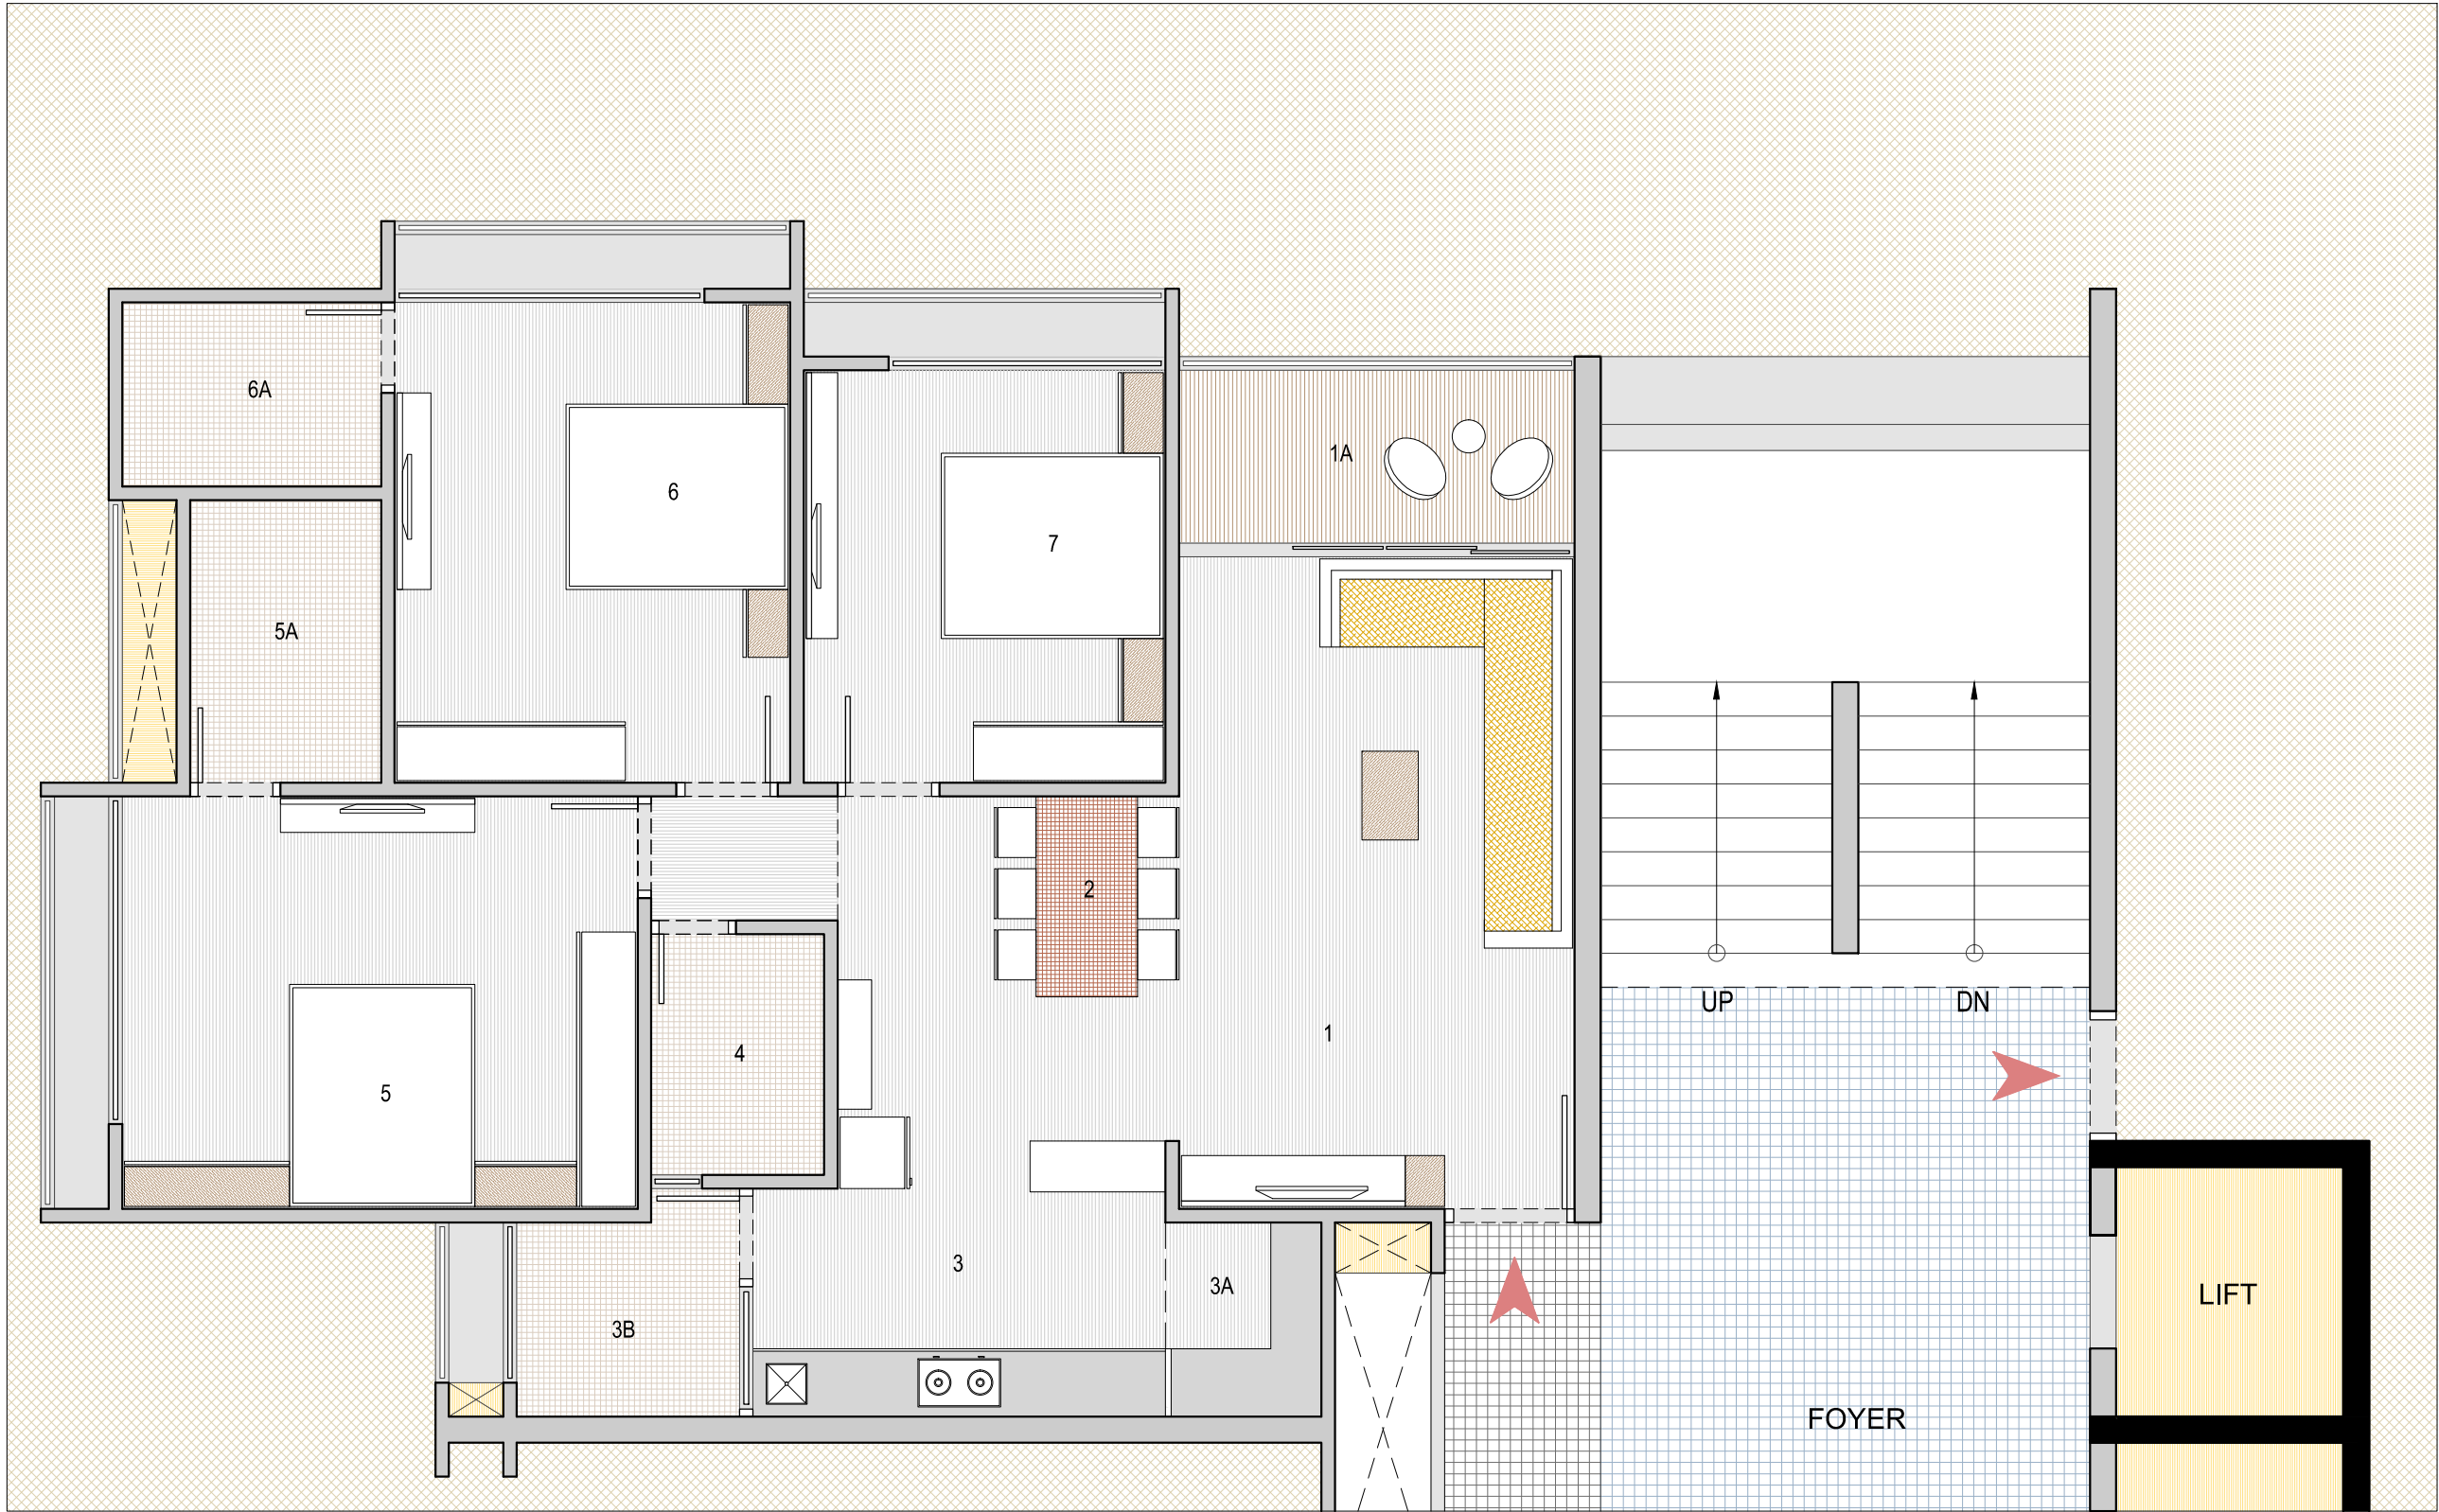

BLOCK A , B & C

3 BHK LUXURIOUS

BLOCK A , B & C

BLOCK-A,B & C : WINGS - 1 & 4


LEGEND

RERA CARPET AREA


UNIT AREA SQ.MTS.	BALCONY SQ.MTS.	KITCHEN YARD SQ.MTS.
101.22	5.36	3.70

NO	SPACES	AREA
1	DRAWING ROOM	11'6" X 18'11"
1A	BALCONY	11'6" X 5'0"
2	DINING ARAEA	9'11" X 10'0"
3	KITCHEN	12'0" X 8'0"
3A	STORE	4'6" X 5'8"
3B	KITCHEN YARD	6'6" X 5'8"
4	G.TOILET	5'0" X 7'0"
5	M.BEDROOM-1	15'0" X 12'0"
5A	TOILET	5'7" X 8'2"
6	M.BEDROOM-2	11'6" X 13'11"
6A	TOILET	7'6" X 5'4"
7	BEDROOM	10'6" X 12'0"

TYPICAL UNIT PLAN

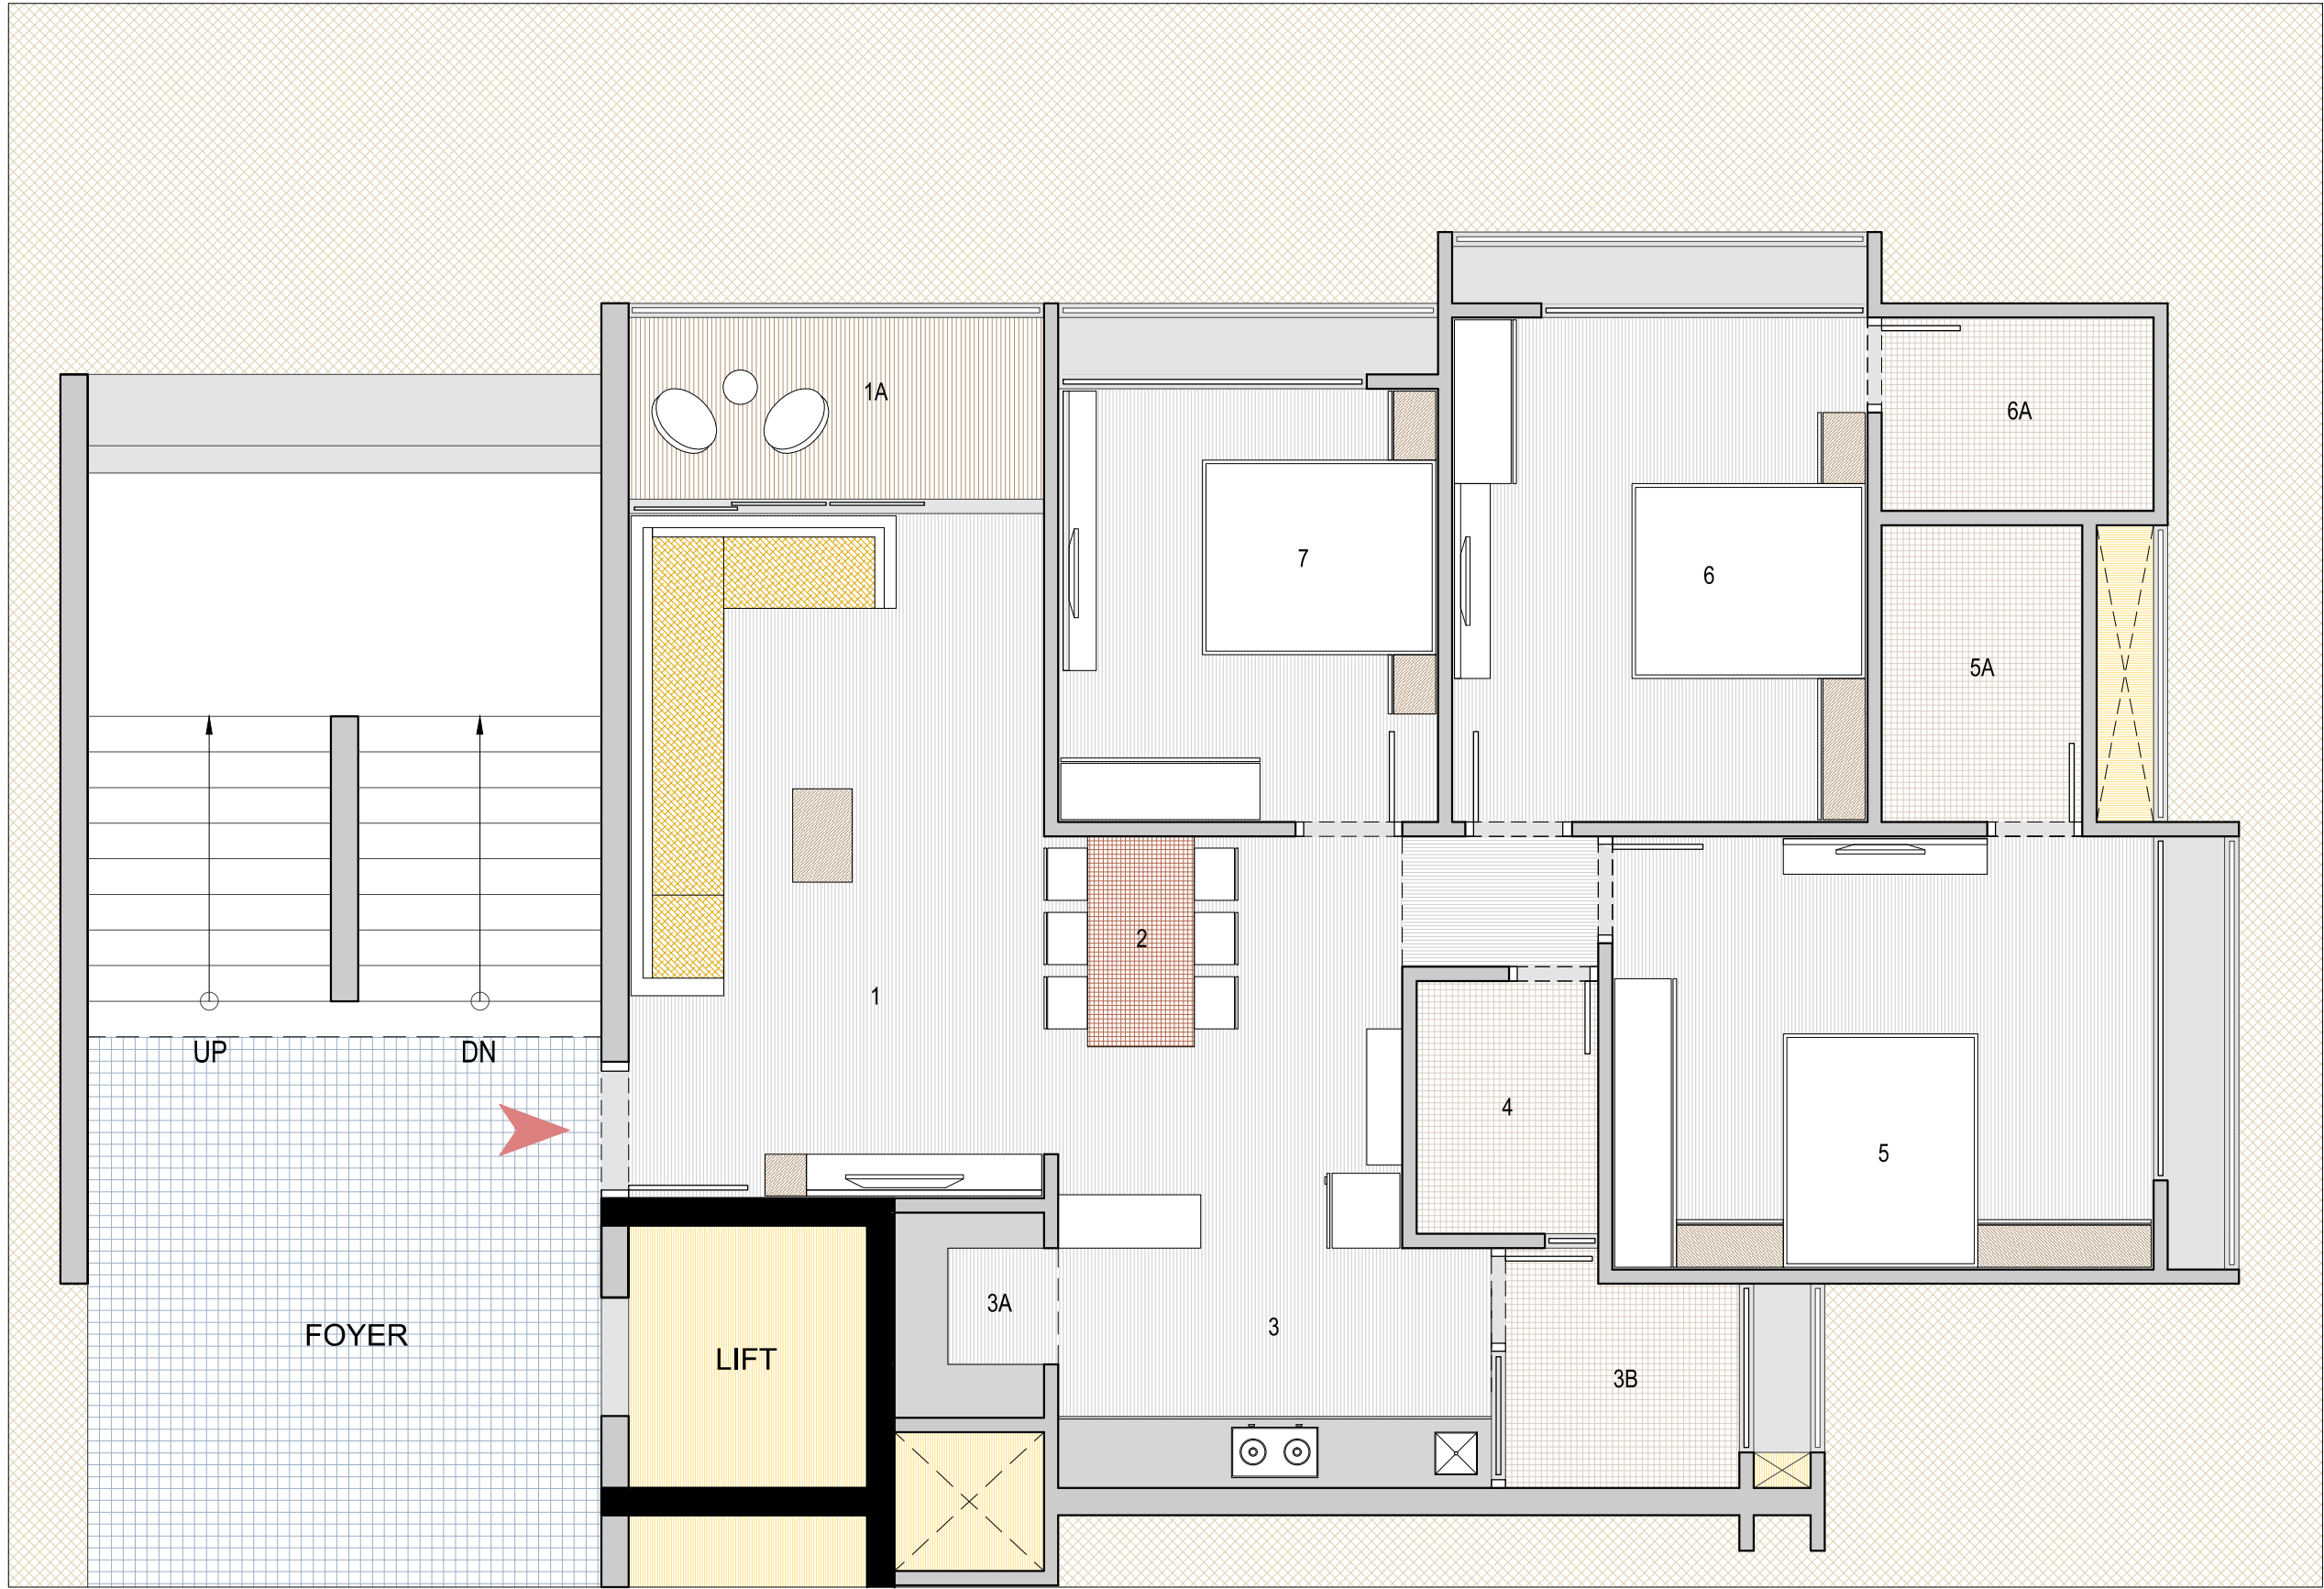

BLOCK A , B & C
3 BHK LUXURIOUS

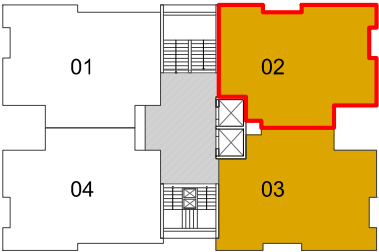

BLOCK-A,B & C : WINGS - 2 & 3

LEGEND

RERA CARPET AREA		
UNIT AREA SQ.MTS.	BALCONY SQ.MTS.	KITCHEN YARD SQ.MTS.
101.20	5.36	3.70

NO	SPACES	AREA
1	DRAWING ROOM	11'6" X 18'11"
1A	BALCONY	11'6" X 5'0"
2	DINING ARAEA	9'11" X 10'0"
3	KITCHEN	12'0" X 8'0"
3A	STORE	4'6" X 5'8"
3B	KITCHEN YARD	6'6" X 5'8"
4	G.TOILET	5'0" X 7'0"
5	M.BEDROOM-1	15'0" X 12'0"
5A	TOILET	5'7" X 8'2"
6	M.BEDROOM-2	11'6" X 13'11"
6A	TOILET	7'6" X 5'4"
7	BEDROOM	10'6" X 12'0"

TYPICAL UNIT PLAN



BLOCK D & I

4 BHK LUXURIOUS

BLOCK D & I

BLOCK-D : ALL WINGS

BLOCK-I : ALL WINGS


LEGEND

RERA CARPET AREA


UNIT AREA SQ.MTS.	BALCONY SQ.MTS.	KITCHEN YARD SQ.MTS.
165.54	12.72	5.24

NO	SPACES	AREA
1	VESTIBULE	7'11" X 5'3"
2	DRAWING ROOM	12'0" X 20'10"
2A	BALCONY	19'7" X 7'0"
3	LIVING	10'11" X 8'5"
4	DINING ARAEA	10'11" X 12'6"
5	KITCHEN	15'6" X 8'3"
5A	STORE	4'6" X 7'11"
5B	KITCHEN YARD	5'7" X 7'11"
6	G. TOILET	7'7" X 4'11"
7	M.BEDROOM-1	20'0" X 12'5"
7A	DRESS	7'0" X 4'1"
7B	TOILET	7'0" X 4'11"
8	M.BEDROOM-2	12'0" X 15'5"
8A	TOILET	7'0" X 5'11"
9	BED ROOM	11'1" X 11'7"
10	M.BEDROOM-3	11'0" X 14'0"
10A	TOILET	5'1" X 7'0"
11	PUJA / FOYER	7'7" X 7'4"
12	SERVANT ROOM	8'0" X 5'6"
12A	SERVANT TOILET	4'6" X 6'0"

TYPICAL UNIT PLAN

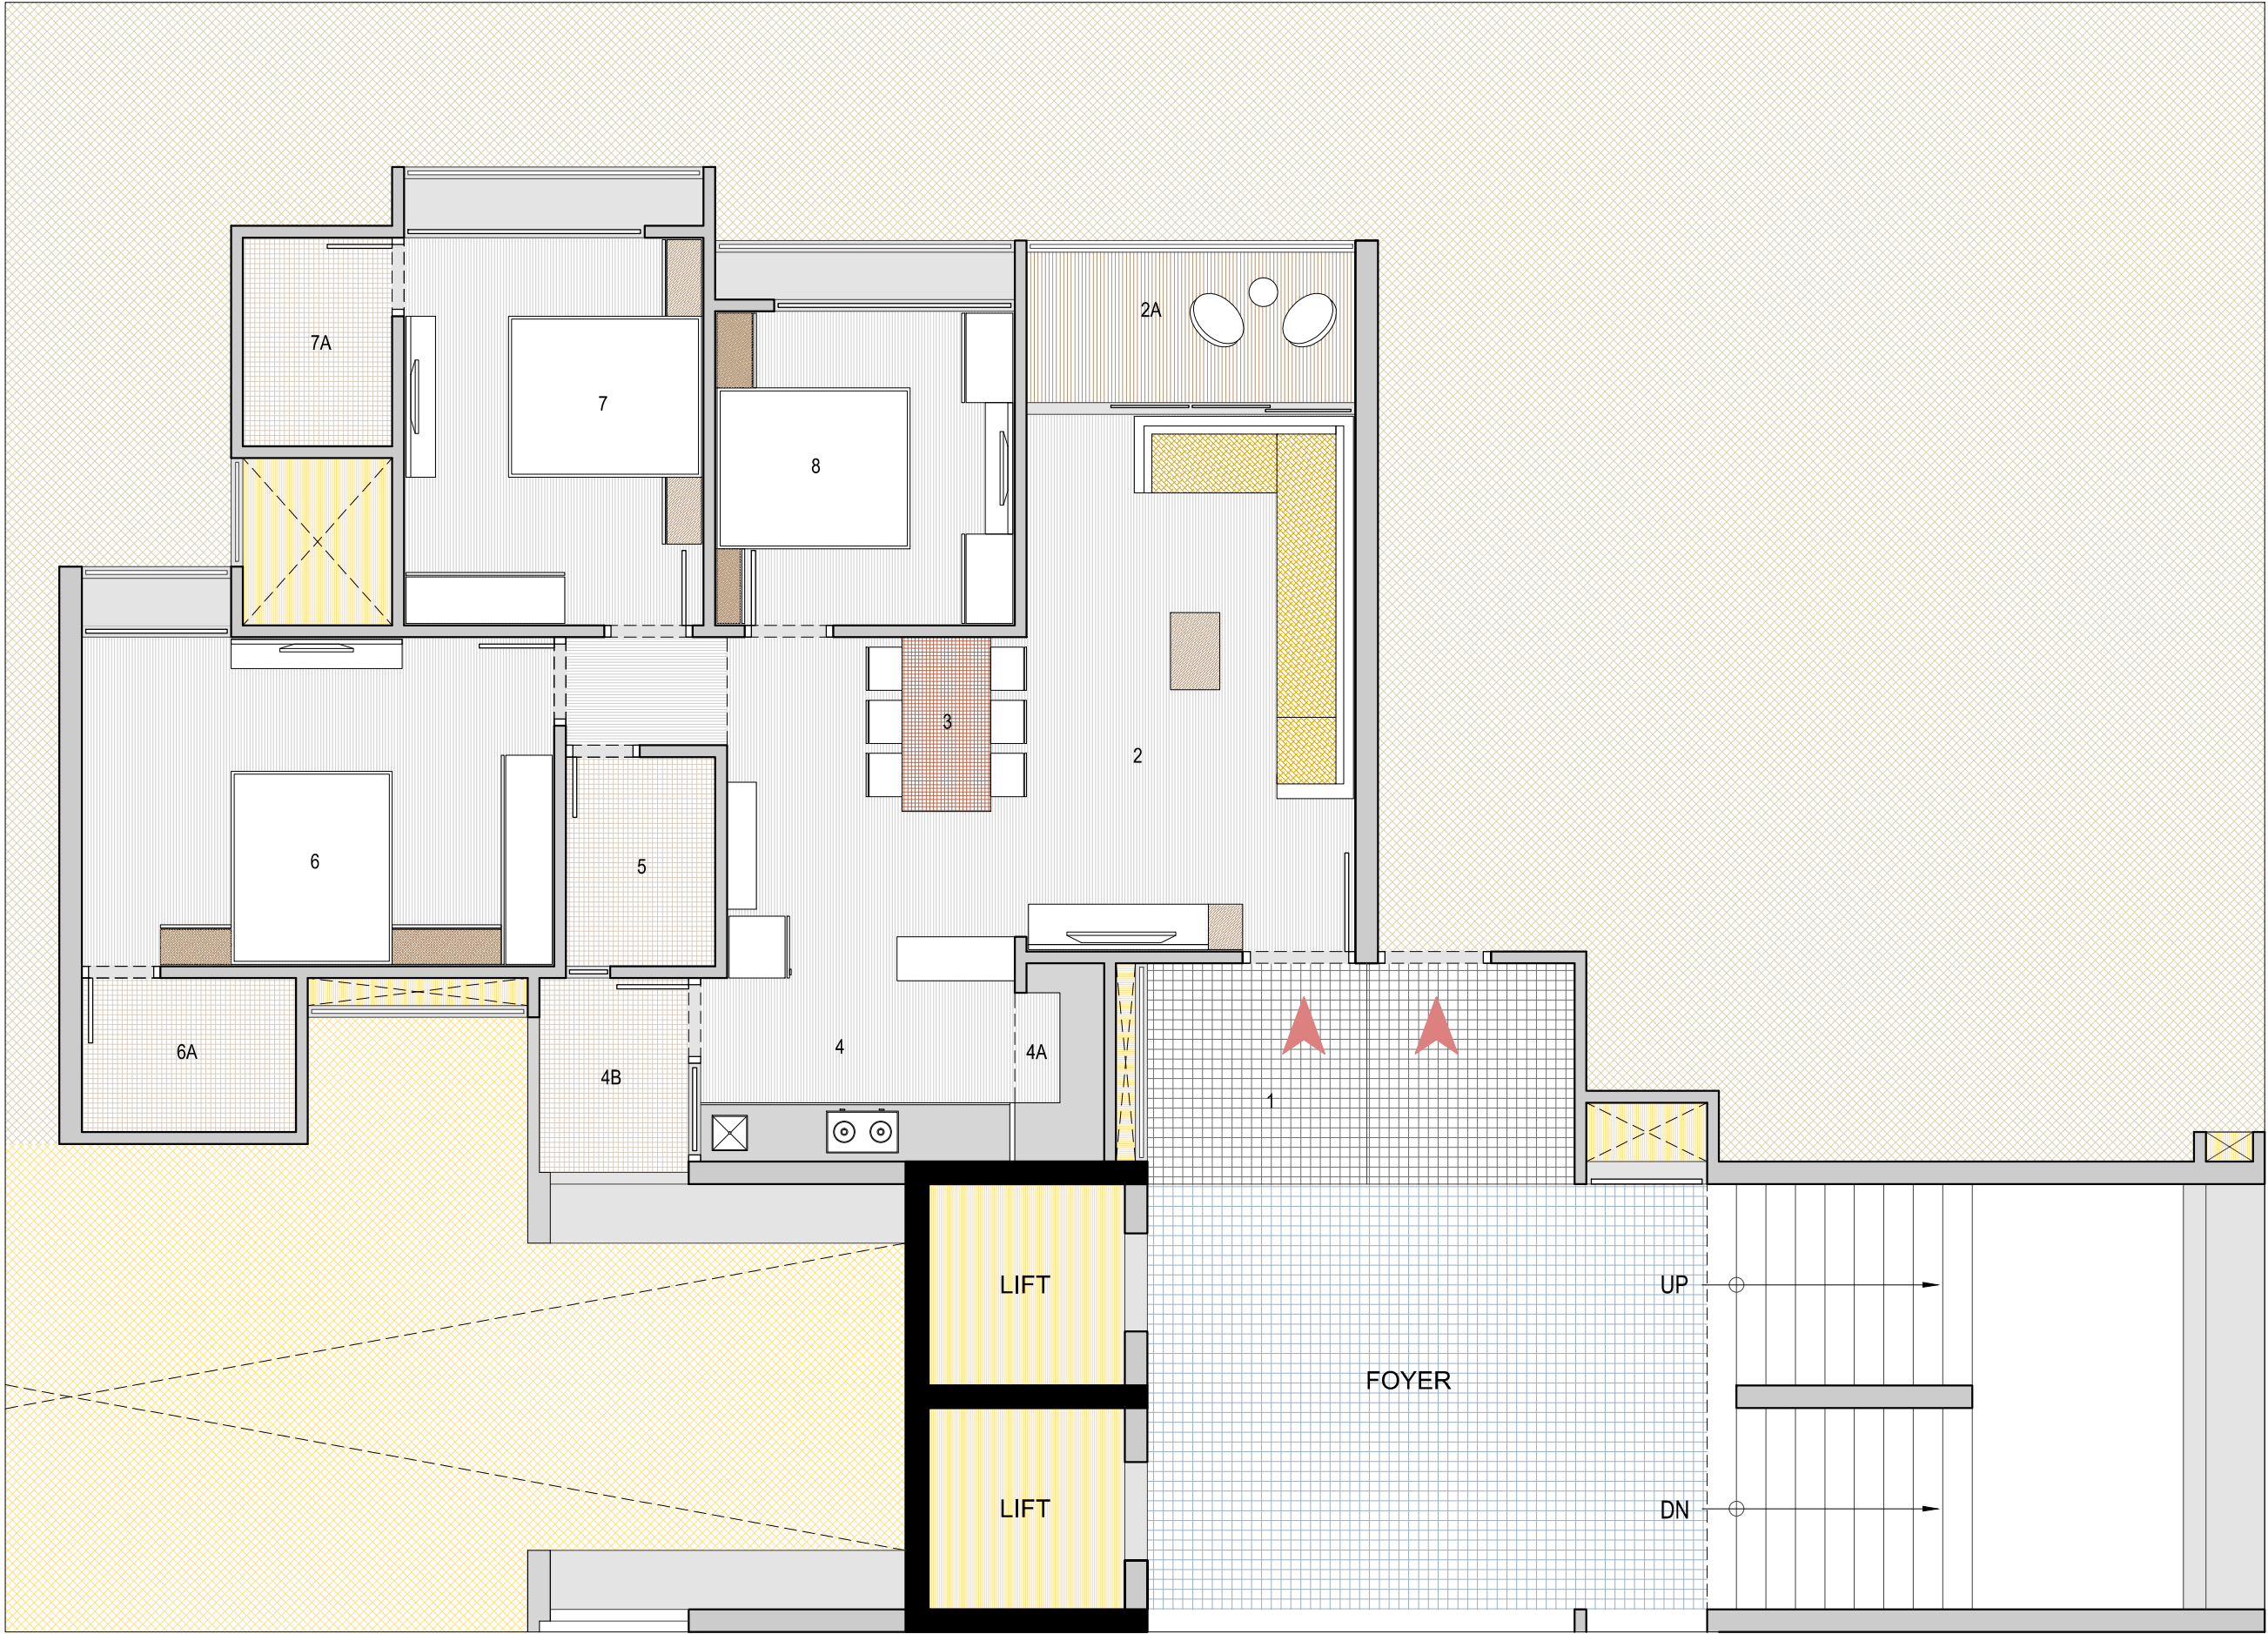

BLOCK E & F
3 BHK REGULAR

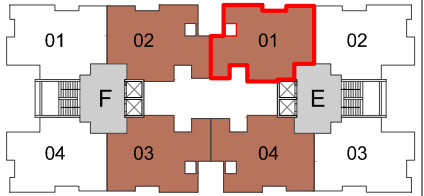

BLOCK E & F

BLOCK-E : WINGS - 1 & 4
BLOCK-F : WINGS - 2 & 3


LEGEND

RERA CARPET AREA


UNIT AREA SQ.MTS.	BALCONY SQ.MTS.	KITCHEN YARD SQ.MTS.
90.04	5.13	2.92

NO	SPACES	AREA
1	VESTIBULE	7'4" X 7'5"
2	DRAWING ROOM	11'0" X 17'11"
2A	BALCONY	11'0" X 5'0"
3	DINING AREA	10'0" X 10'0"
4	KITCHEN	10'6" X 7'6"
4A	STORE	3'0" X 6'8"
4B	KITCHEN YARD	5'0" X 6'6"
5	G.TOILET	5'0" X 7'0"
6	M.BEDROOM-1	15'9" X 11'0"
6A	TOILET	7'2" X 5'2"
7	M.BEDROOM-2	10'0" X 13'0"
7A	TOILET	5'0" X 7'0"
8	BEDROOM	10'0" X 10'6"

TYPICAL UNIT PLAN

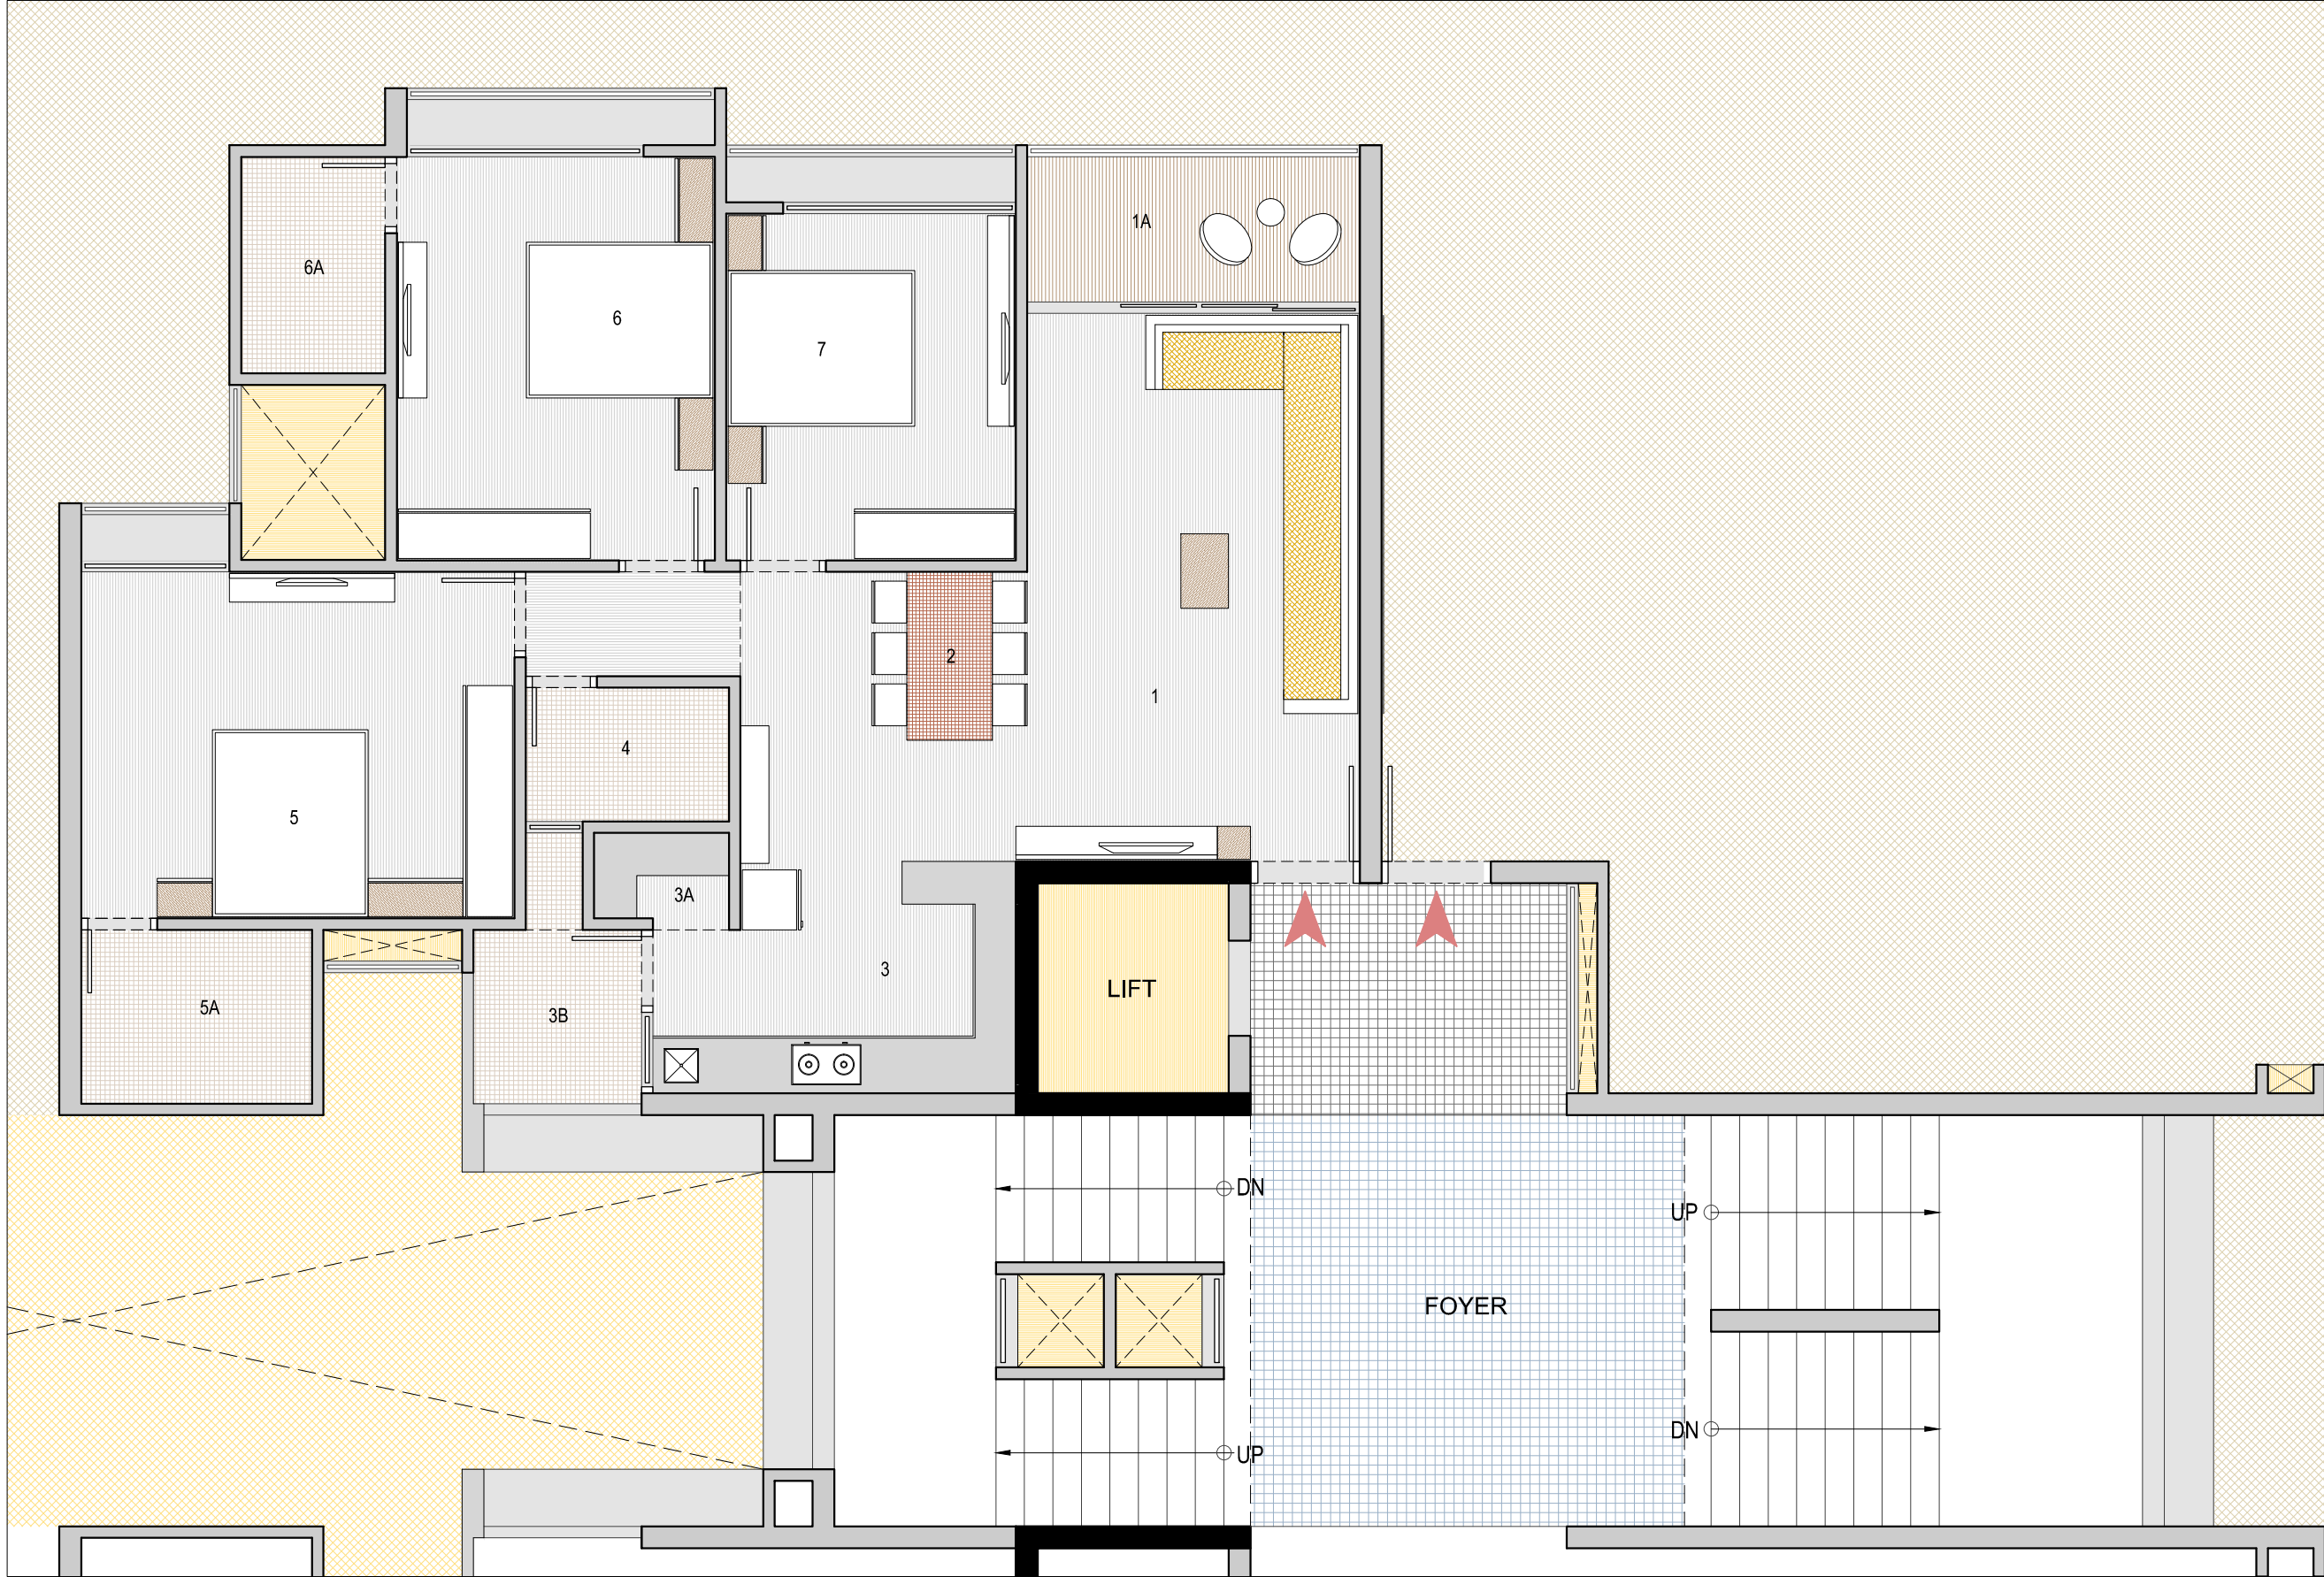

BLOCK G & H
3 BHK LUXURIOUS

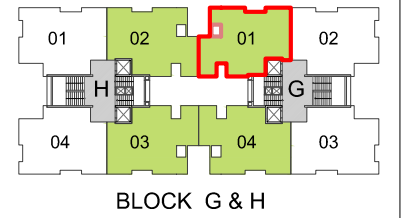

BLOCK-G : WINGS - 1 & 4
BLOCK-H : WINGS - 2 & 3

LEGEND

RERA CARPET AREA		
UNIT AREA SQ.MTS.	BALCONY SQ.MTS.	KITCHEN YARD SQ.MTS.
98.94	5.36	3.92

NO	SPACES	AREA
1	DRAWING ROOM	11'6" X 18'11"
1A	BALCONY	11'6" X 5'0"
2	DINING AREA	9'11" X 10'0"
3	KITCHEN	12'6" X 8'0"
3A	STORE	4'8" X 2'11"
3B	KITCHEN YARD	5'10" X 6'0"
4	G.TOILET	7'0" X 4'8"
5	M.BEDROOM-1	15'0" X 12'0"
5A	TOILET	8'0" X 6'0"
6	M.BEDROOM-2	11'0" X 13'11"
6A	TOILET	5'0" X 7'6"
7	BEDROOM	10'0" X 12'0"

TYPICAL UNIT PLAN



BLOCK G & H

3 BHK LUXURIOUS

BLOCK G & H

BLOCK-G : WINGS - 2 & 3

BLOCK-H : WINGS - 1 & 4

LEGEND

RERA CARPET AREA


UNIT AREA SQ.MTS.	BALCONY SQ.MTS.	KITCHEN YARD SQ.MTS.
101.75	5.36	3.44

NO	SPACES	AREA
1	DRAWING ROOM	11'6" X 18'11"
1A	BALCONY	11'6" X 5'0"
2	DINING ARAEA	9'11" X 10'0"
3	KITCHEN	12'0" X 8'0"
3A	STORE	4'0" X 7'7"
3B	KITCHEN YARD	6'0" X 5'8"
4	G.TOILET	5'0" X 7'0"
5	M.BEDROOM-1	15'0" X 12'0"
5A	TOILET	5'7" X 8'2"
6	M.BEDROOM-2	11'6" X 13'11"
6A	TOILET	7'6" X 5'4"
7	BEDROOM	10'6" X 12'0"

TYPICAL UNIT PLAN



KEY LOCATION MAP

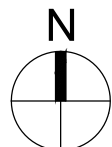

DISCLAIMER

- The brochure is for the easy presentation of the Project. It should not be considered as a part of the legal documents. For further information regarding the Project the Member / customer is requested to check the details on RERA website or at the Developer's office before going ahead with the booking.
- The furniture and fixtures, electrical appliances and other loose items shown in the brochure are only for illustrative purposes and do not form a part of the standard product on sale. The furniture layout shown in the brochure is only suggestive and subject to change as per site conditions and as per the instructions of the Project Architect.
- The Promoter / Developer reserves the right to make changes in the Project, its amenities and specifications as may be suggested by the Project Architect or the Structure consultant and any such changes made shall be binding on the customers / members of the Project.
- The Promoter / Developer reserves the right to make on-site changes during the course of construction and such changes shall be binding on all the members / customers of the Project.
- The dimensions shown in the brochure are approximate and calculated from unfinished surfaces and are rounded off to nearest whole number. The carpet area mentioned is calculated as per the provisions of the RERA Act with the help of AutoCAD software.
- The images (interior and exterior views) in the brochure are computer stimulated graphics for representational purpose and are subject to errors and omissions. The images used may be stock images or images based on the architectural plans of the Project. They shall not be construed as actual depictions of the Project.
- The north direction shown in the brochure is approximate and can be erroneous. The Member / Customer is expected to verify the same personally before going ahead with the booking.
- The Key Plan in the Brochure is not to scale and does not depict the exact location of the Project or the connecting road network or other abutting structures or landmarks. It is only for representation purpose and gives a rough idea about the approximate location of the Project. The Member / Customer is requested to visit the Project site and check the physical location of the Project and its surroundings before going ahead with the booking.

GSG DEVELOPERS

SITE ADDRESS:

OLIVE GREENS

BESIDE VODAFONE TOWER,

NEAR GOTA BRIDGE, S.G. HIGHWAY,

GOTA, AHMEDABAD – 382481

GSG DEVELOPERS

OFFICE ADDRESS:

10TH AND 11TH FLOOR, SAFAL PROFITAIRE,

CORPORATE ROAD, OPP. AUDA GARDEN,

PRAHLADNAGAR, AHMEDABAD - 380015

ARCHITECT

APURVA AMIN

(APURVA AMIN ARCHITECTS)

STRUCTURE CONSULTANT

NARESH K. SHAH

(N.K.SHAH CONSULTING ENGINEERS LLP)