



Developer:
Vansh Developer

Project Address:
Festival O2
Next TO Oxygen Park,
Nr Vrundavan 6 Bungalows,
Gota - Science City Road,
Ahmedabad

Corporate Office Address:
208, Swanik Arcade,
Opp Arjun Greens,
Nr Vardan Tower,
Pragatinagar, Naranpura,
Ahmedabad - 380013


Mobile Number : +91 91576 77777
Web Site: www.thefestivalgroup.in
Email: info@thefestivalgroup.in

Architect:
Devang Vaghela
Spline Design

Structural Designer:
R.G Upadhyay




FIRST BASEMENT PLAN WITH PARKING LAY OUT

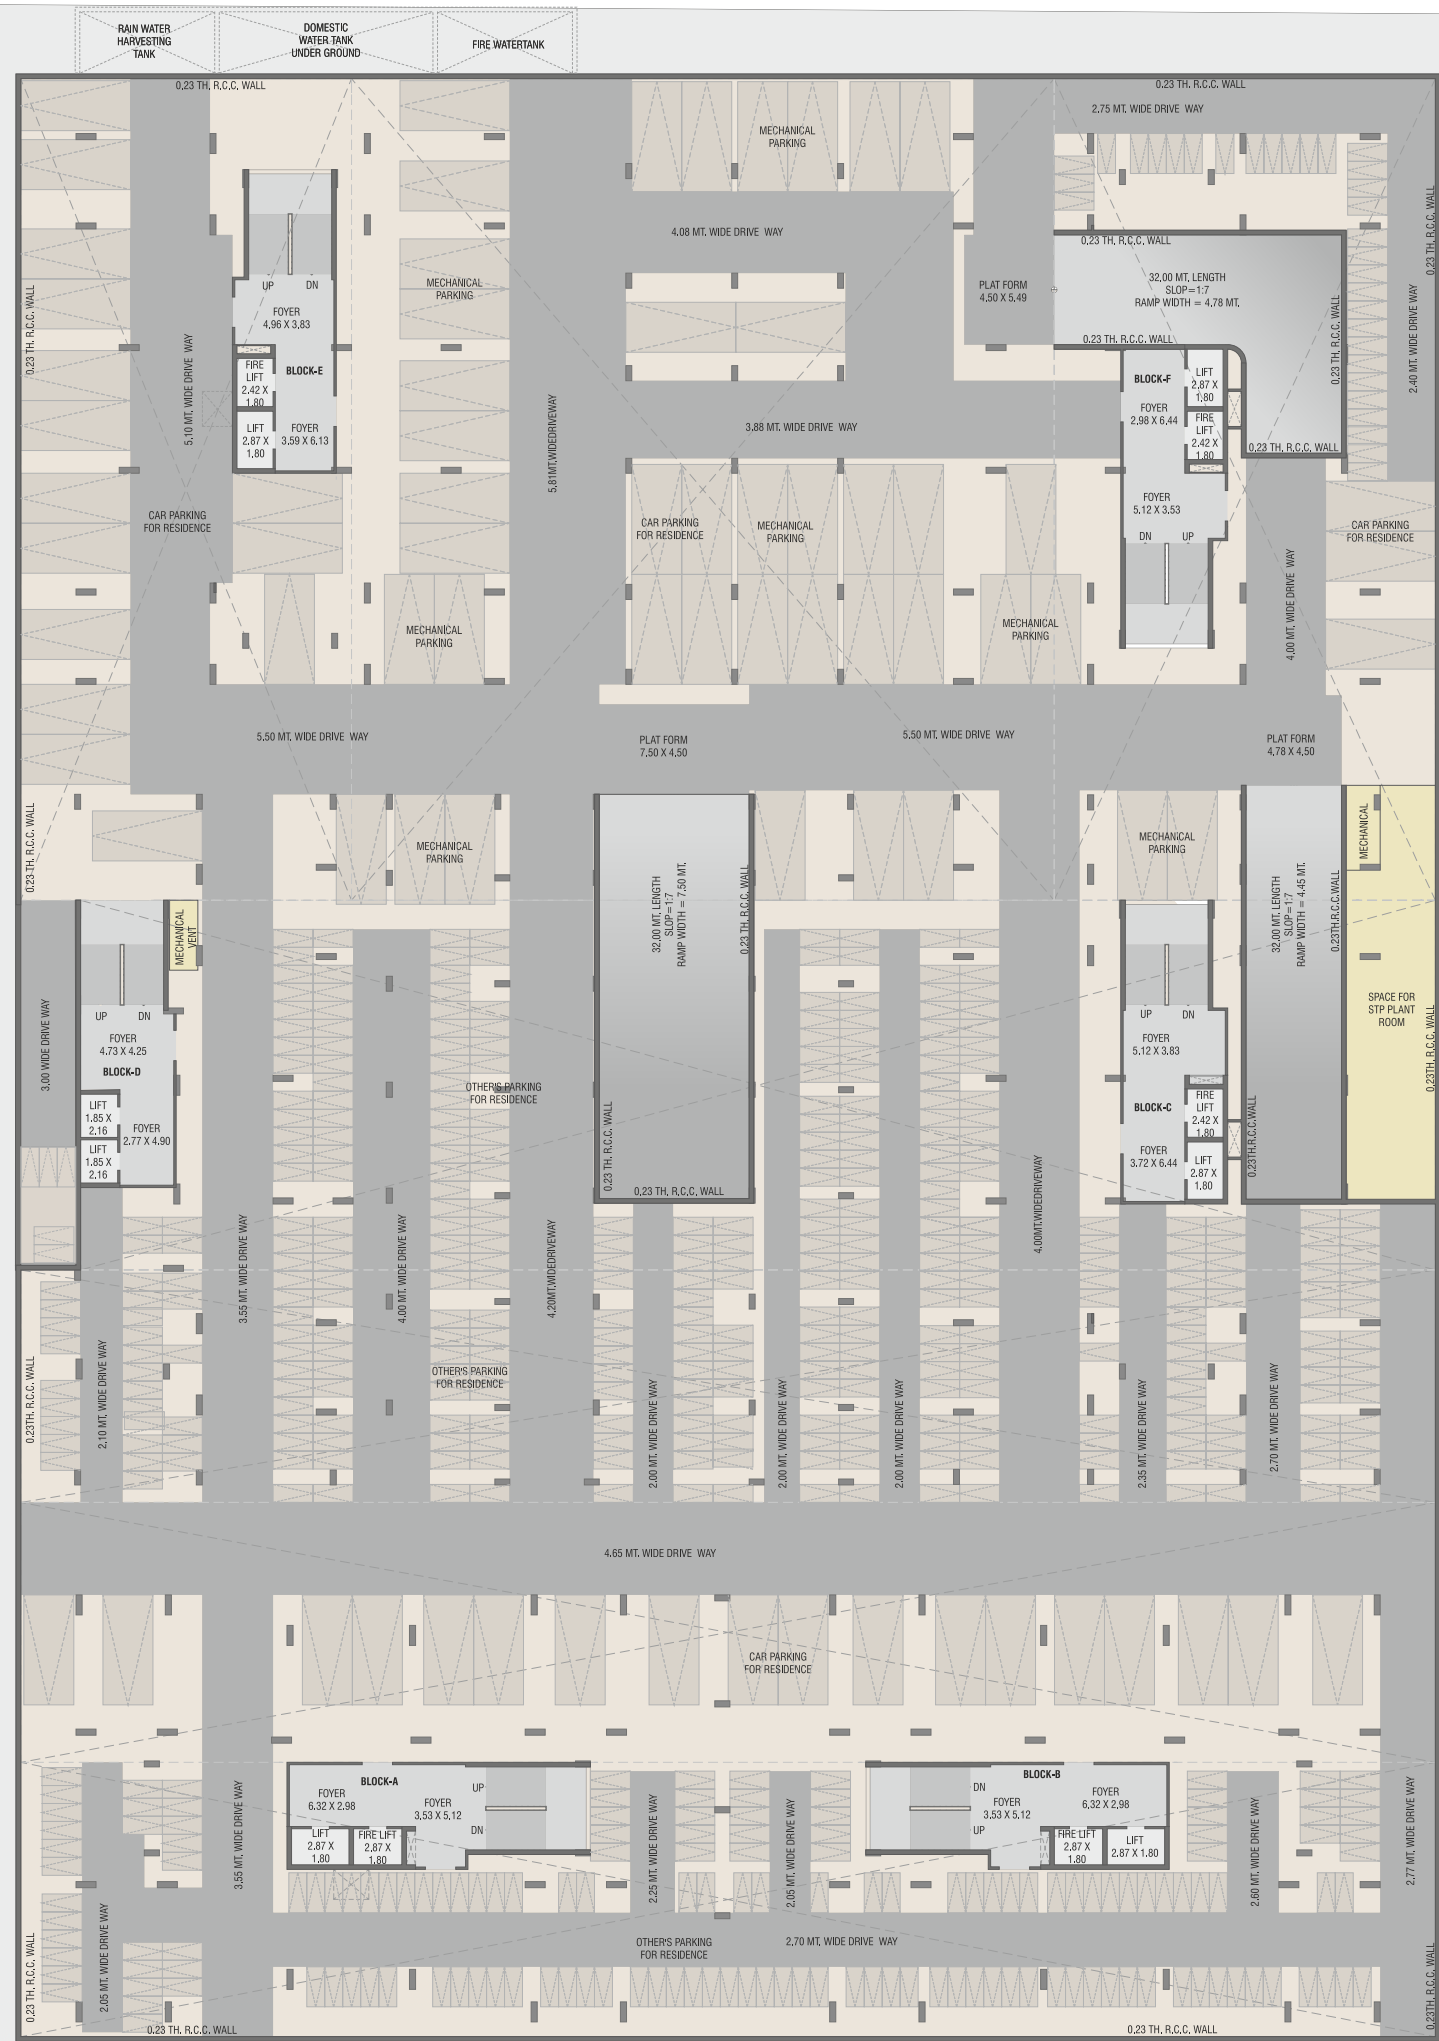


SECOND BASEMENT PLAN WITH PARKING LAY OUT



GROUND FLOOR LAY OUT PLAN

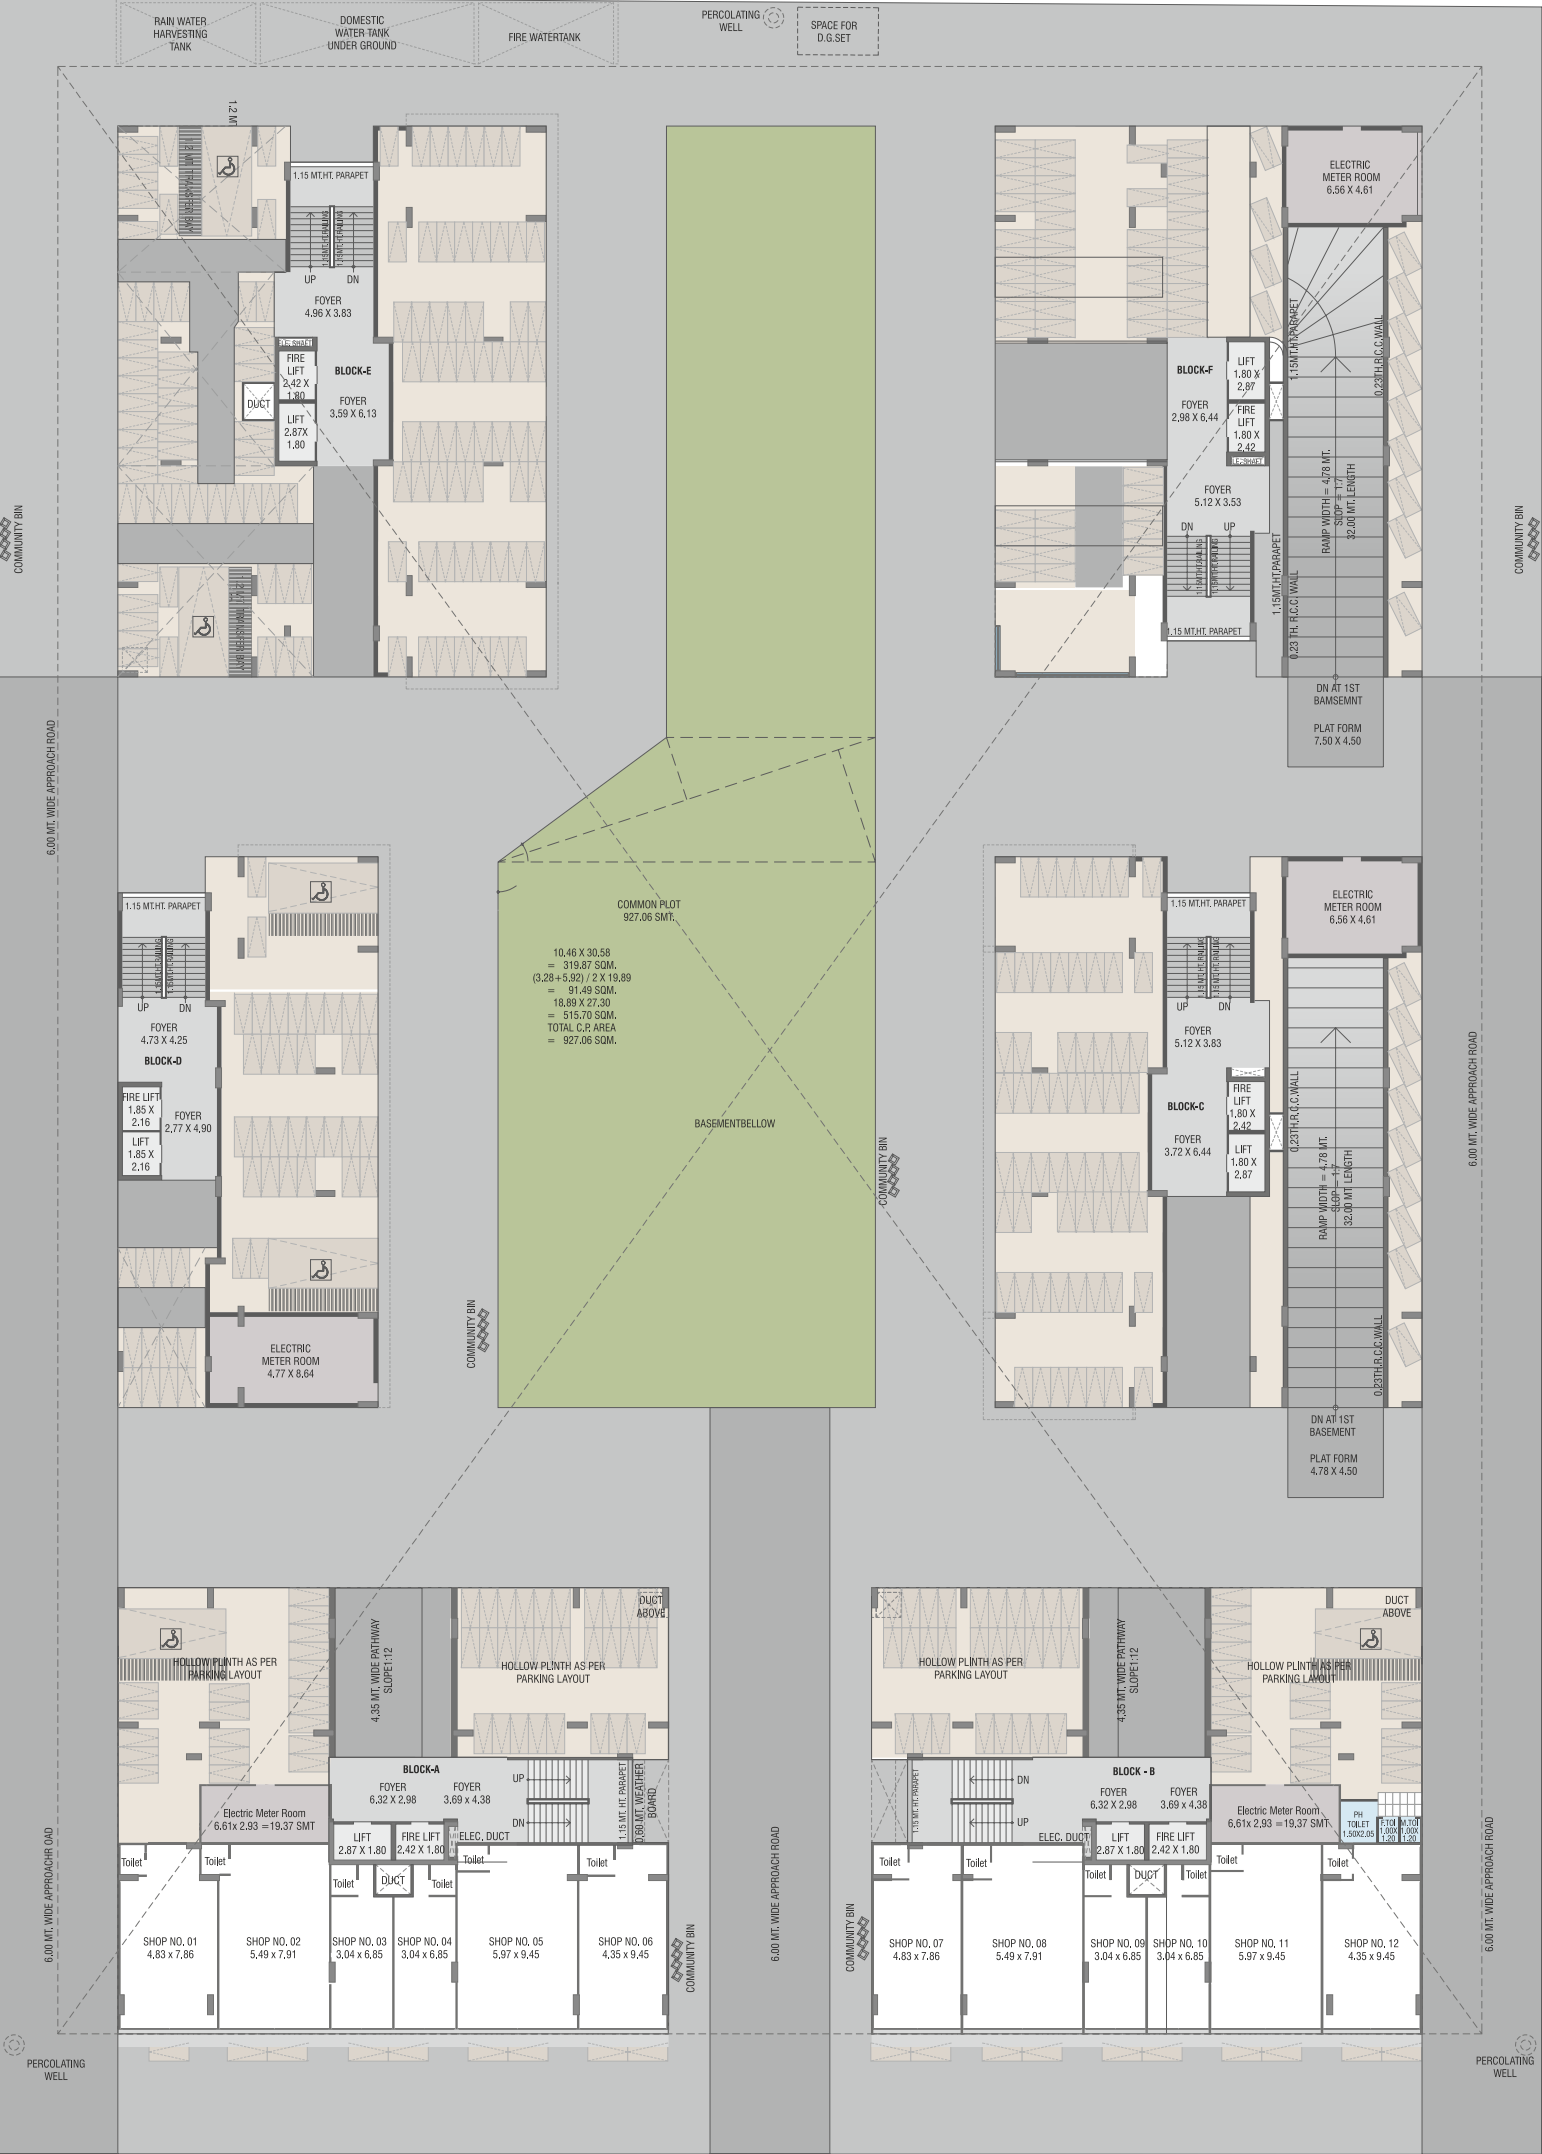


Block - A
FIRST FLOOR PLAN

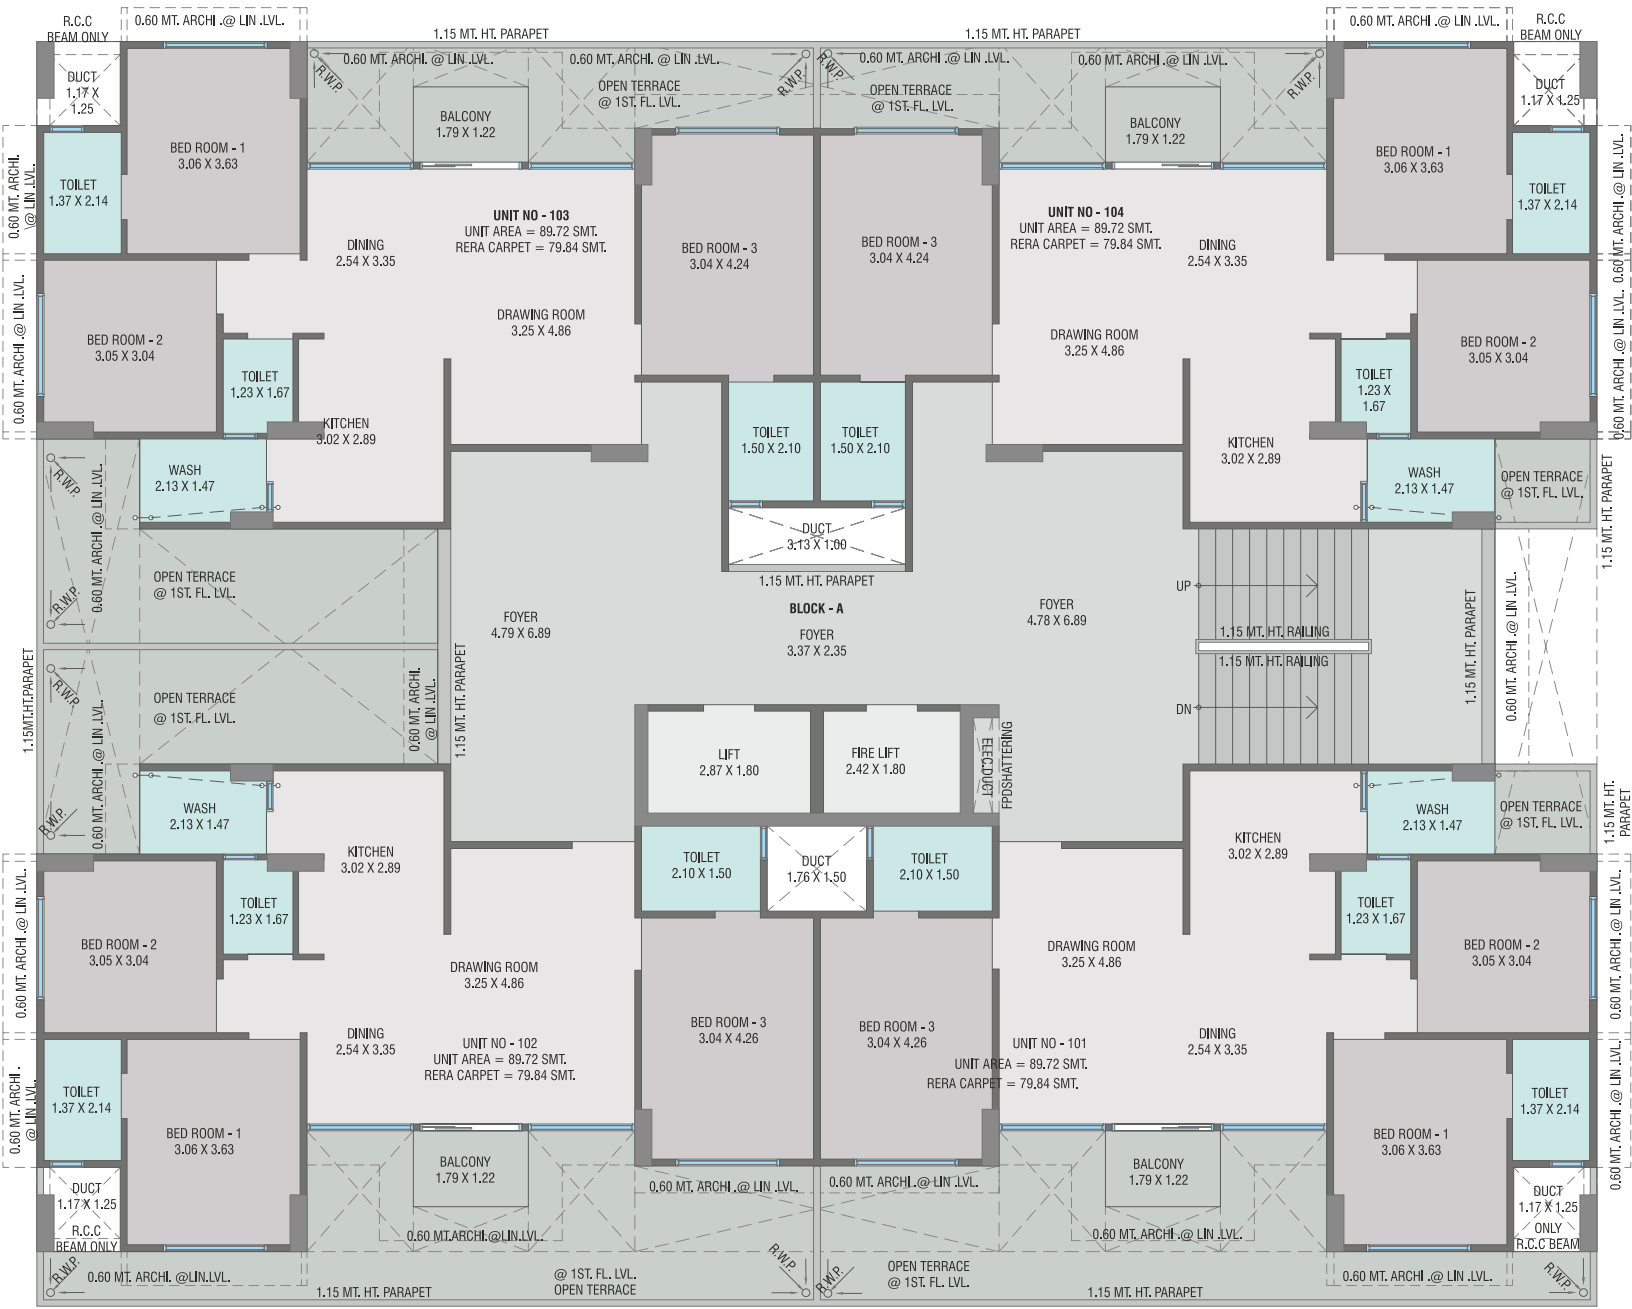

Block - A


TYPICAL FLOOR PLAN

2ND FLOOR TO 12TH FLOOR

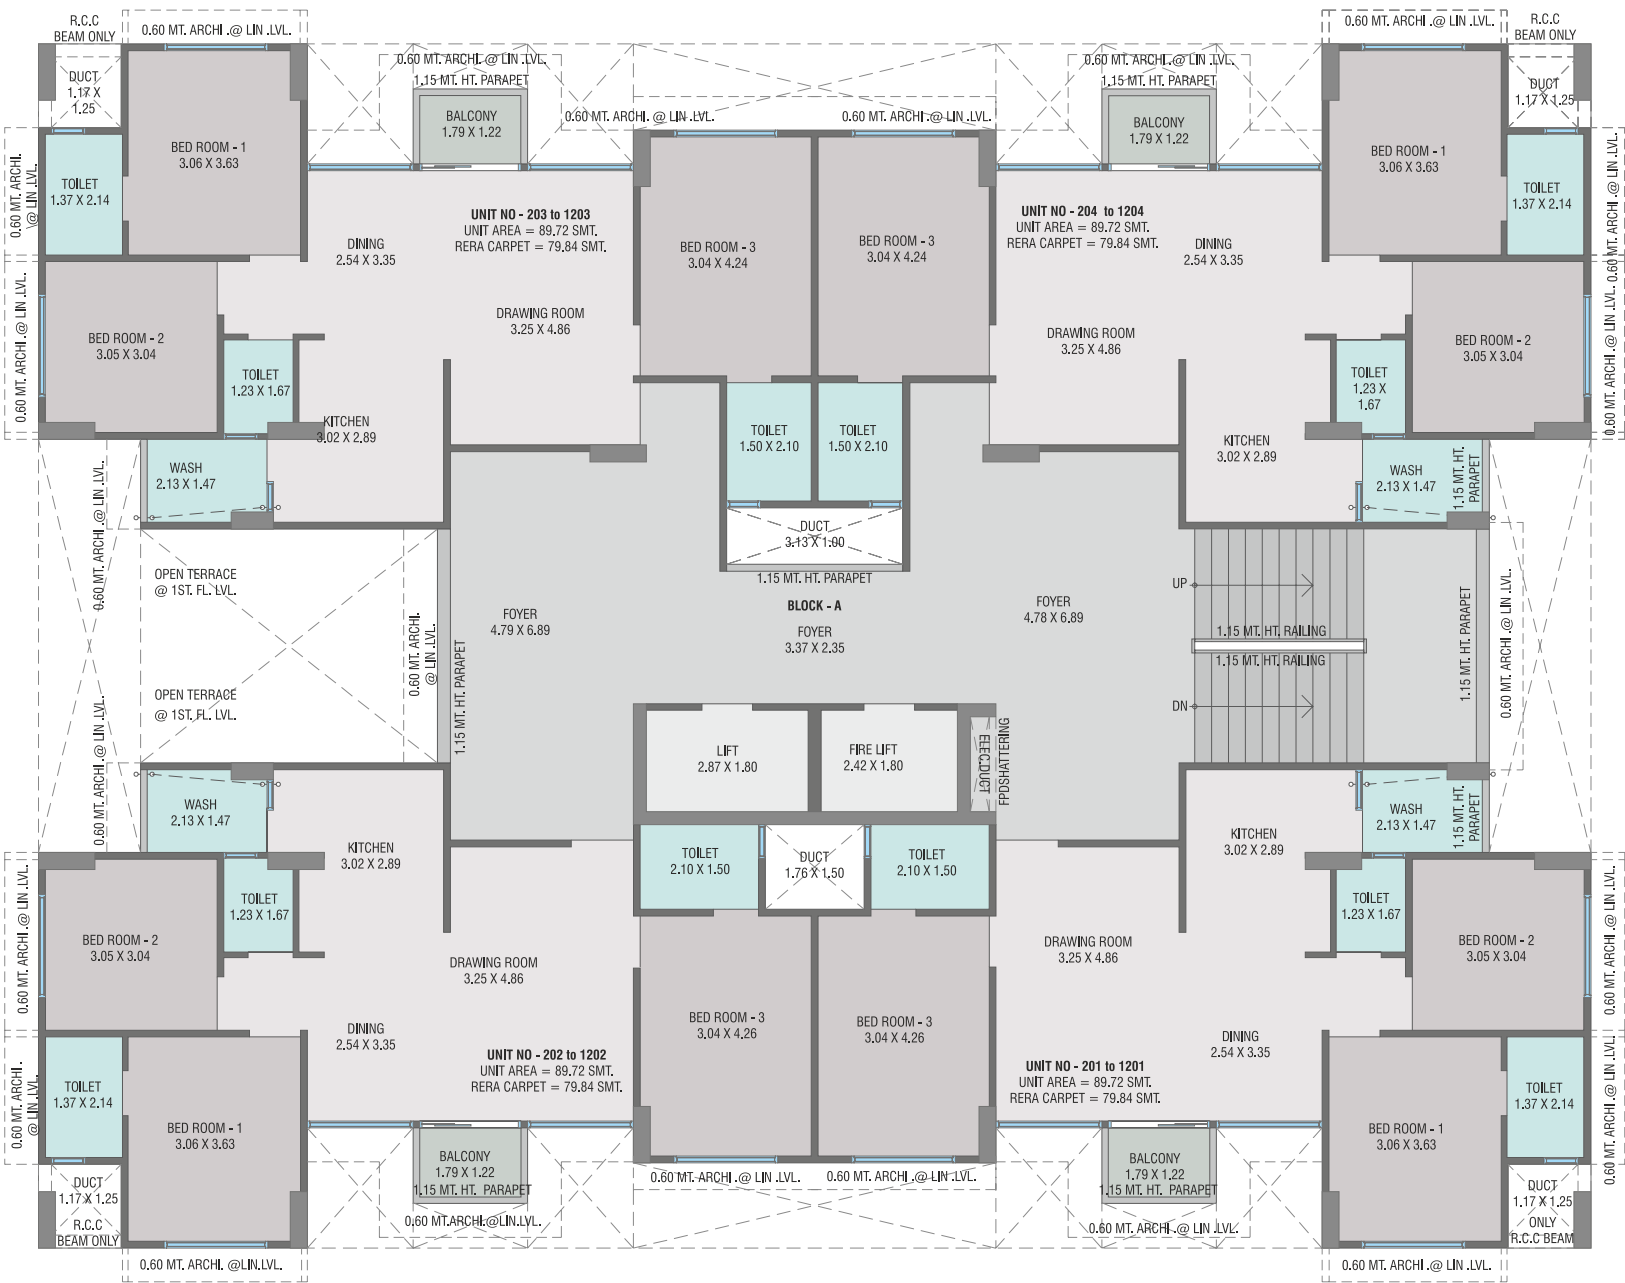


Block - A

THIRTEENTH FLOOR PLAN

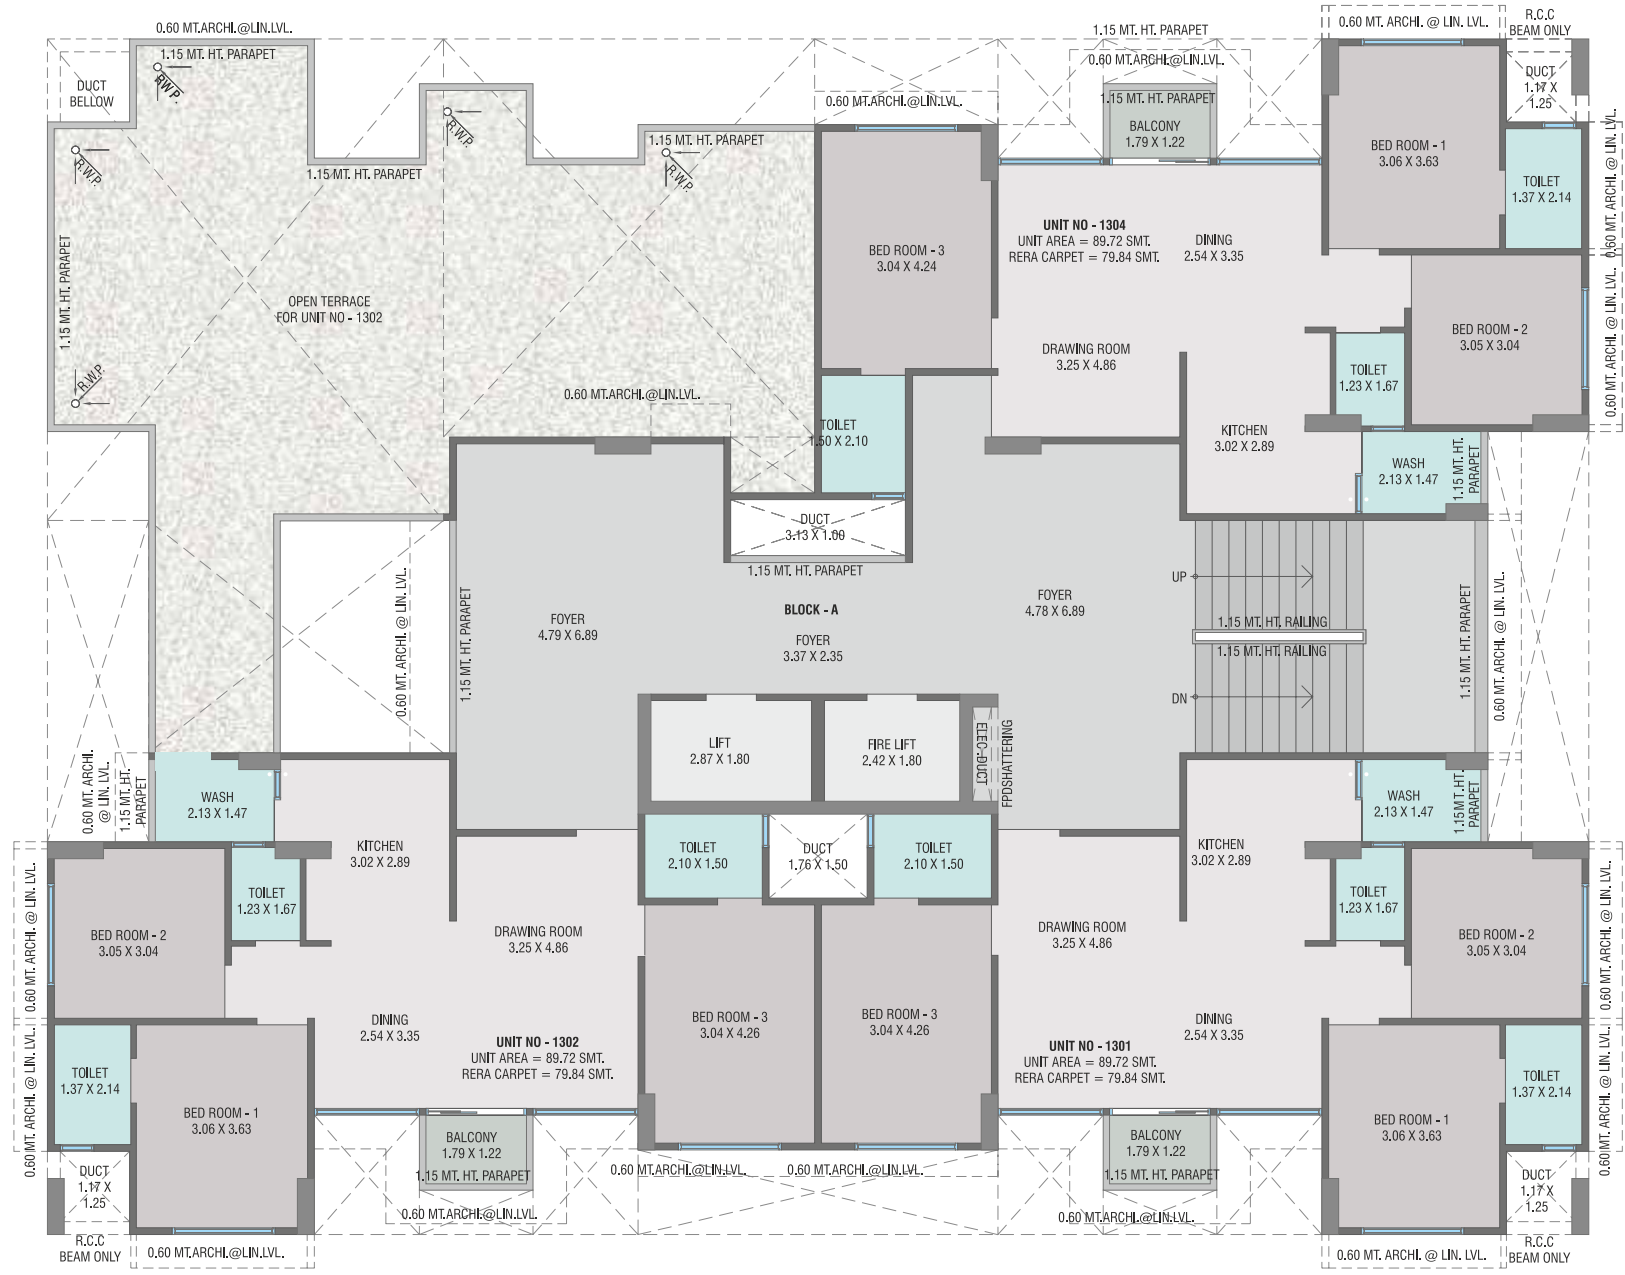


Block - B

FIRST FLOOR PLAN

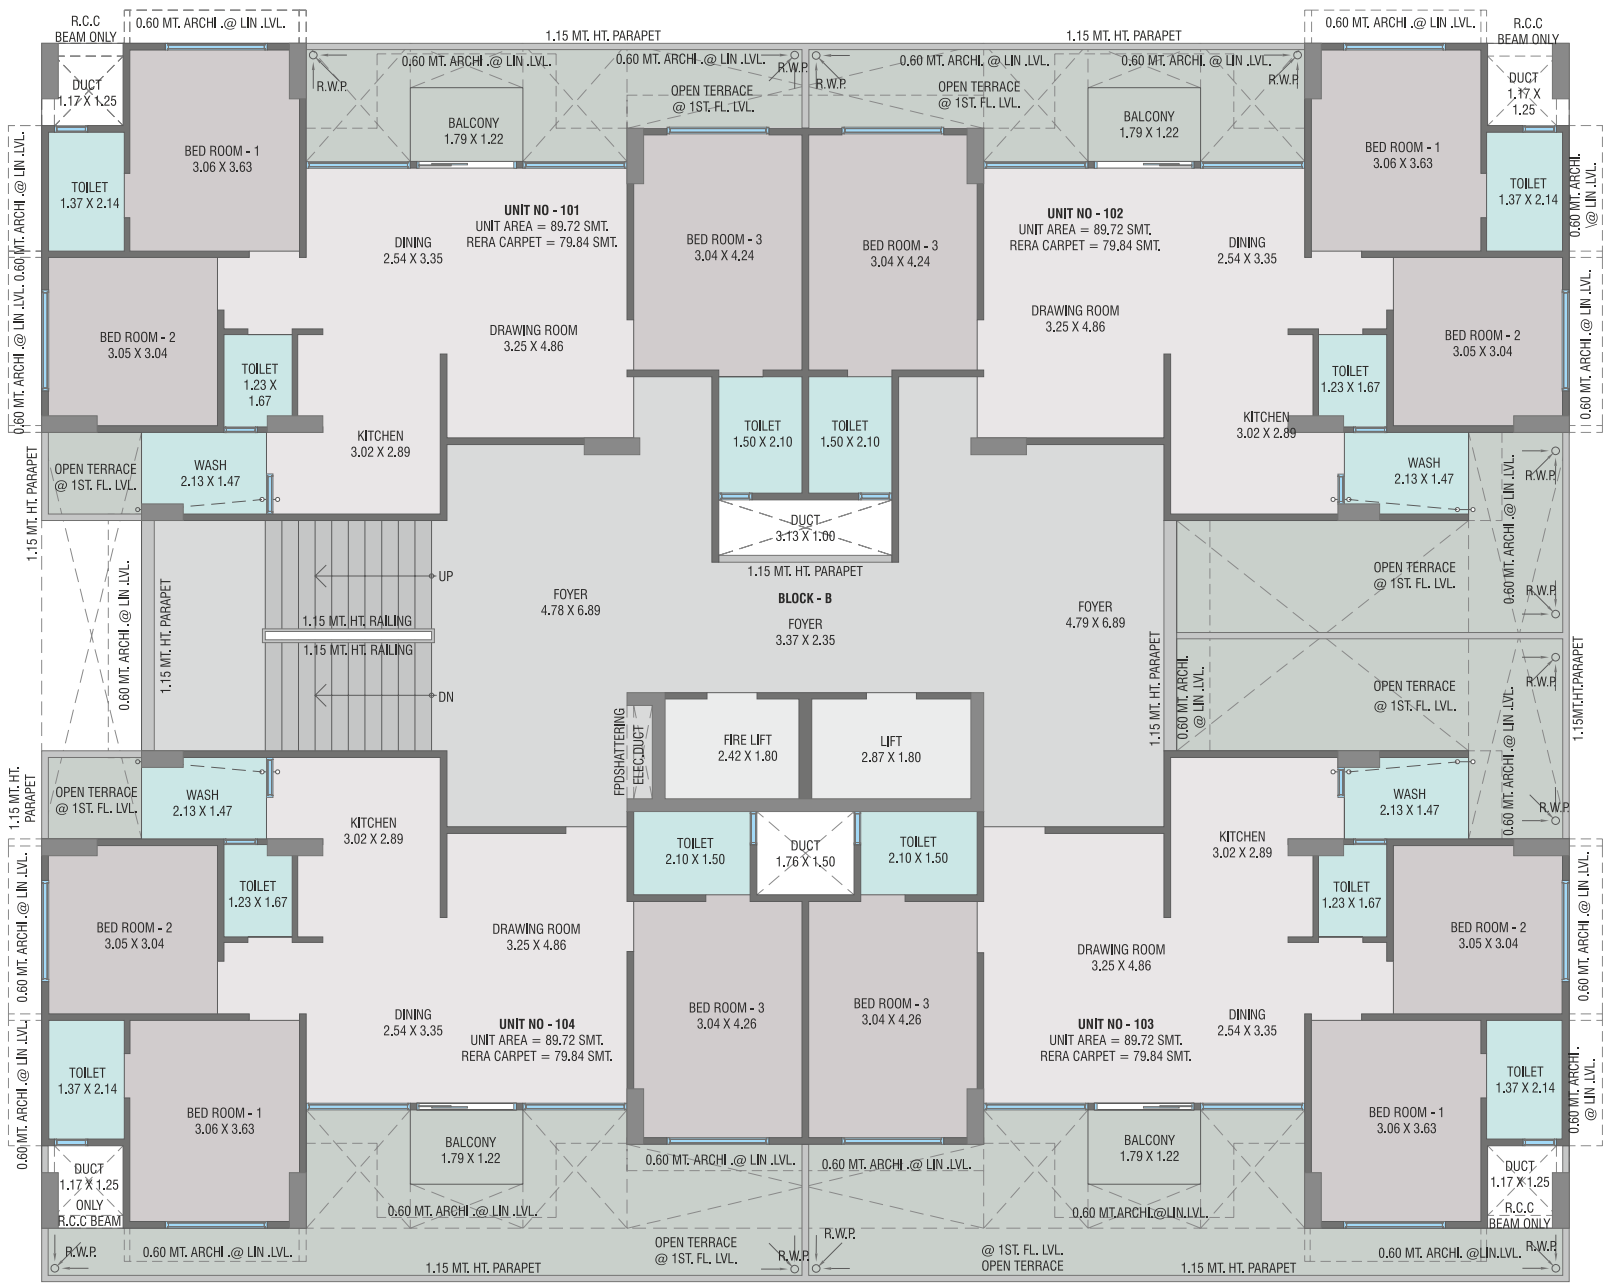

Block - B


TYPICAL FLOOR PLAN
2ND FLOOR TO 12TH FLOOR

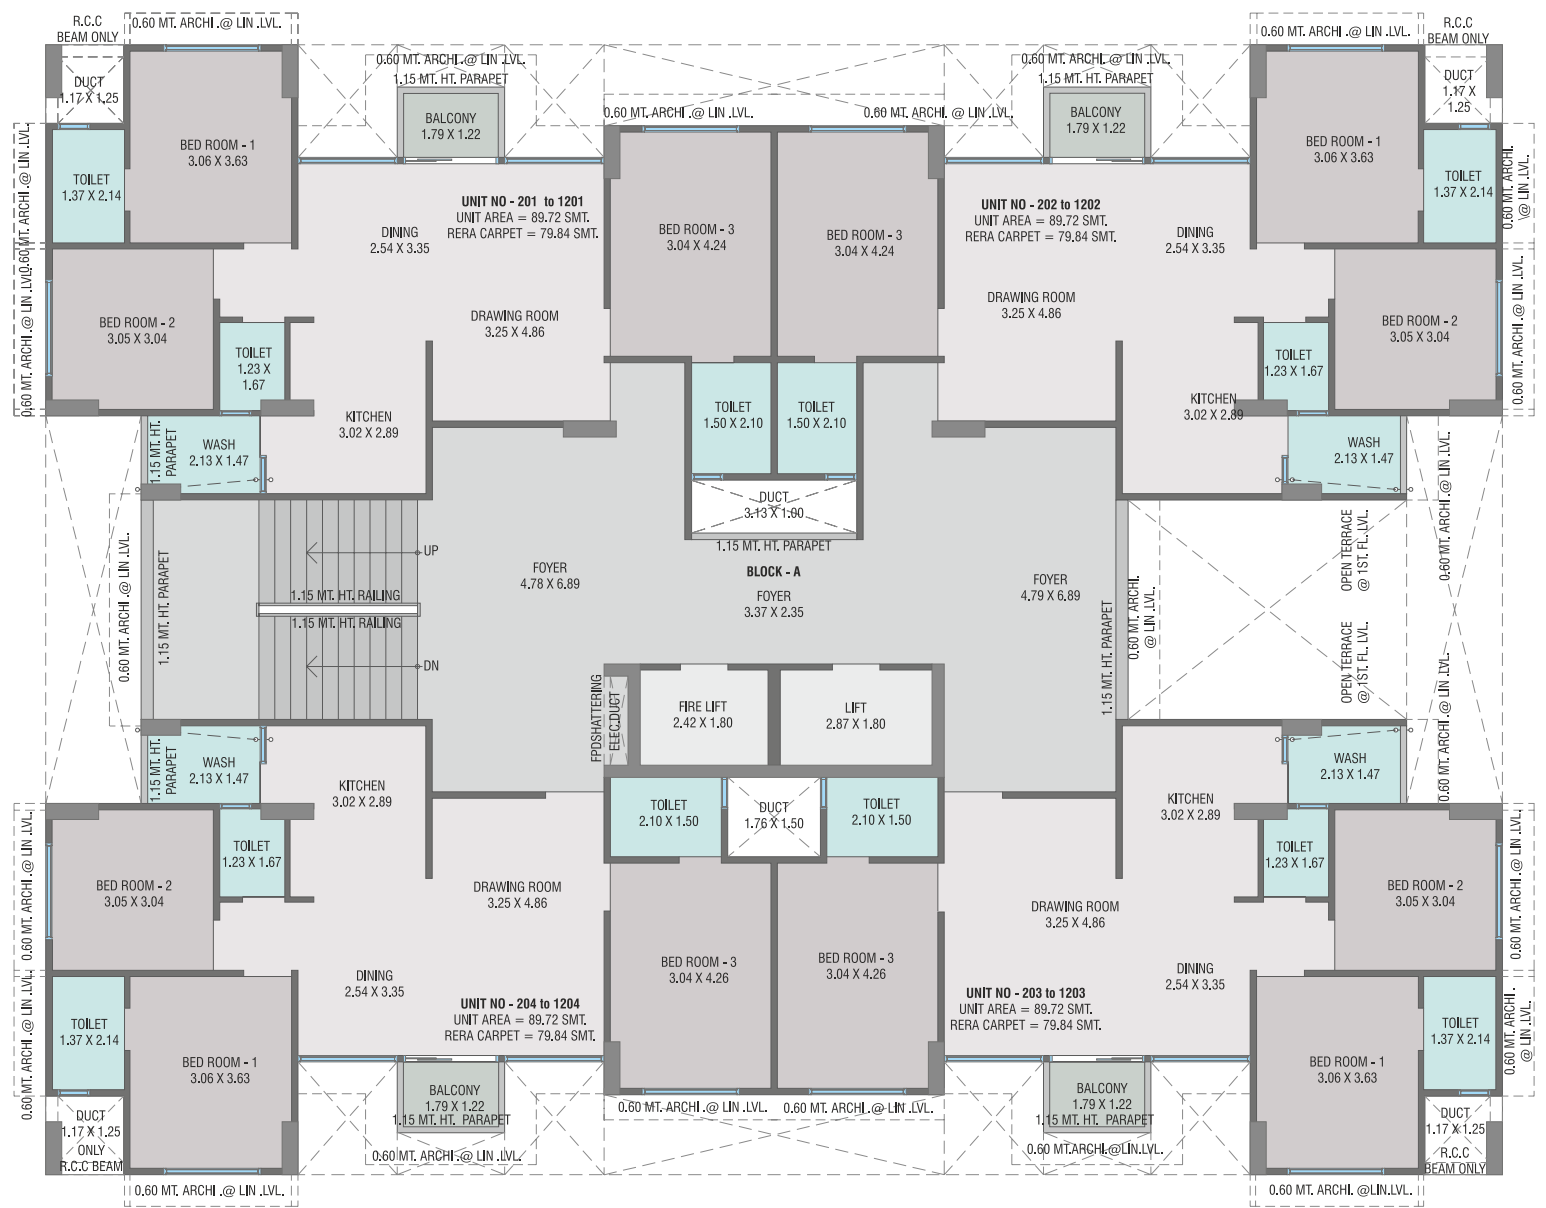




Block - B

THIRTEENTH FLOOR PLAN

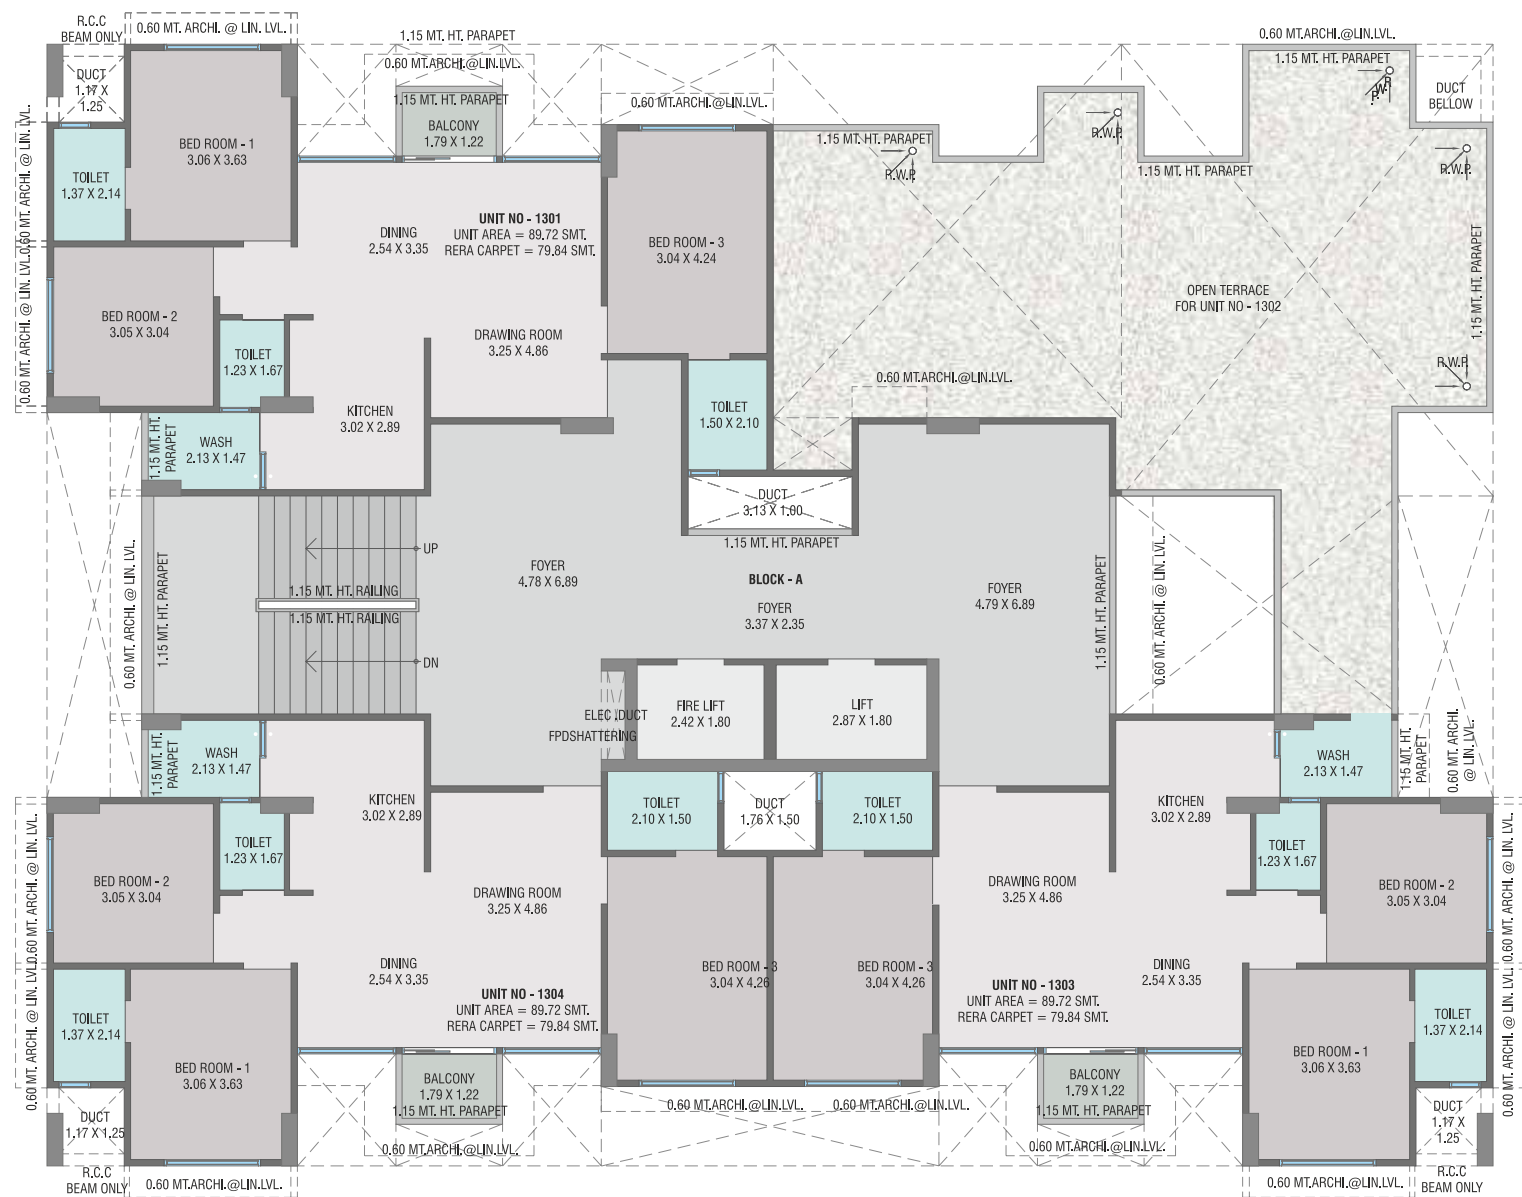


Block - C

FIRST FLOOR PLAN

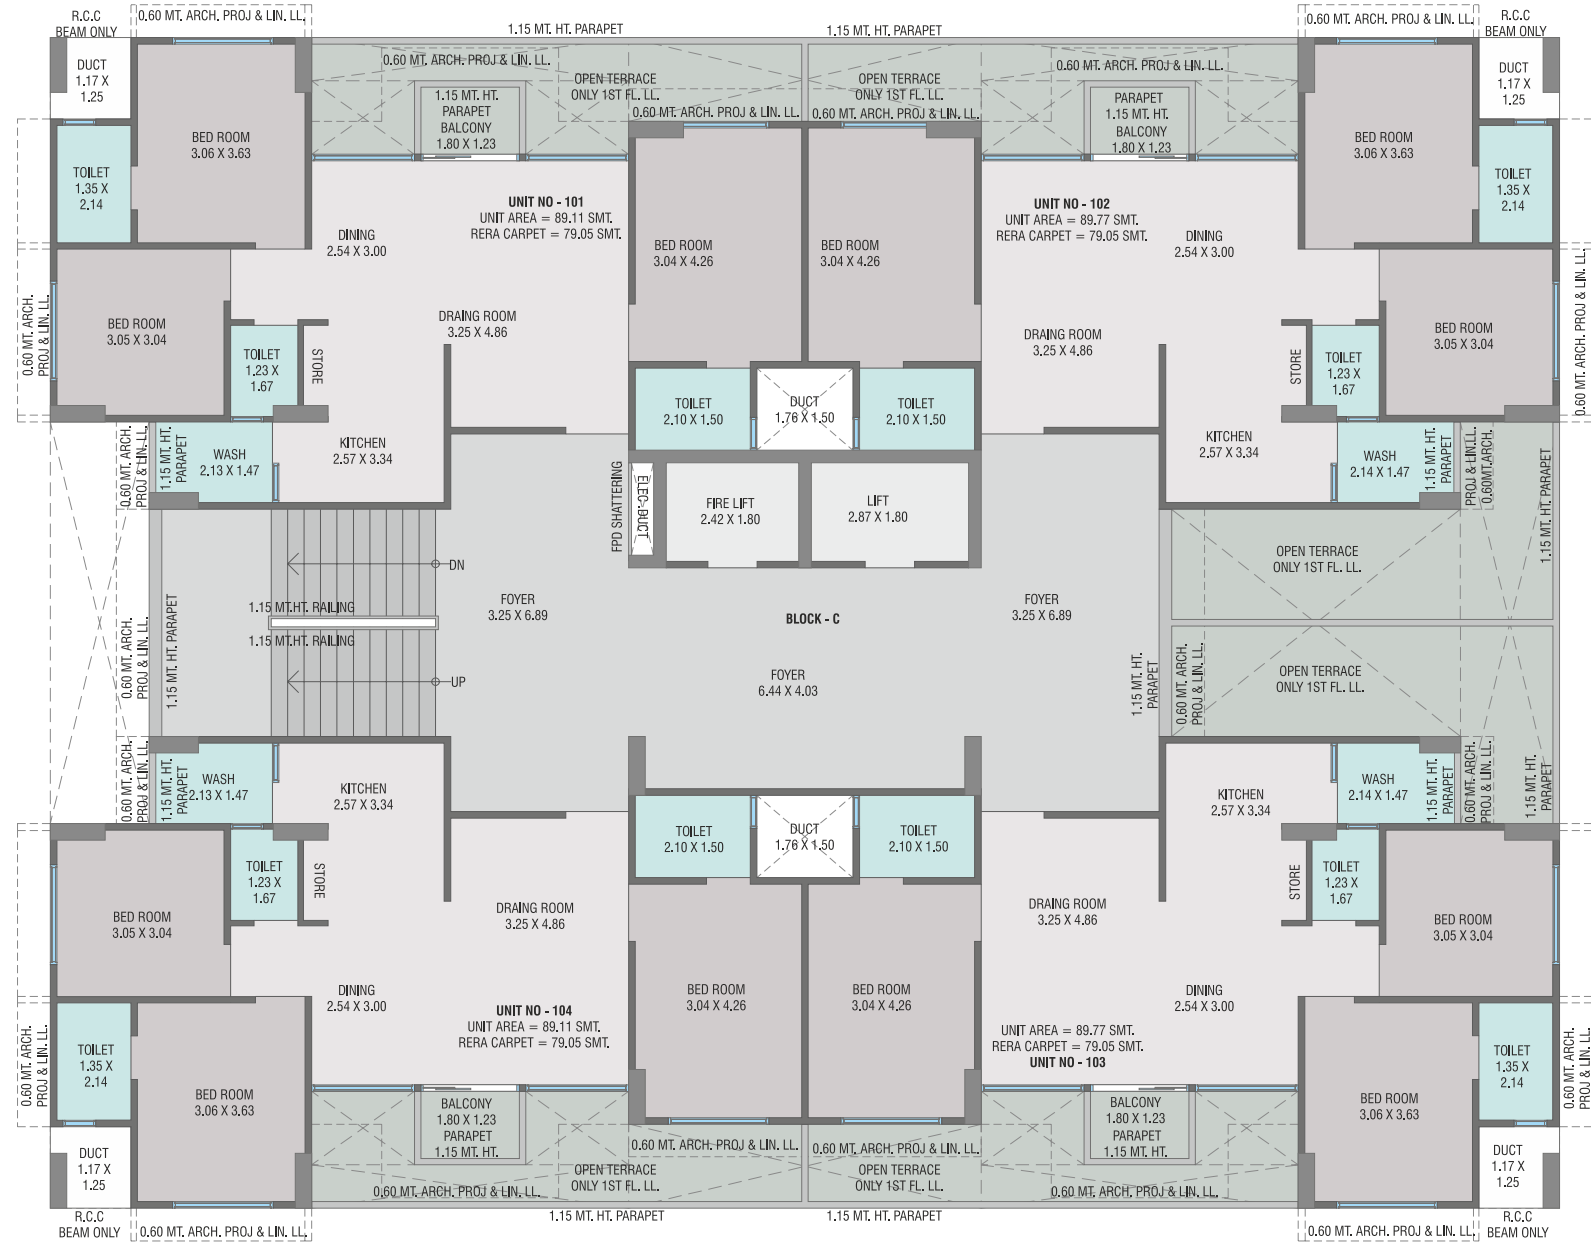


Block - C

TYPICAL FLOOR PLAN
2ND FLOOR TO 12TH FLOOR

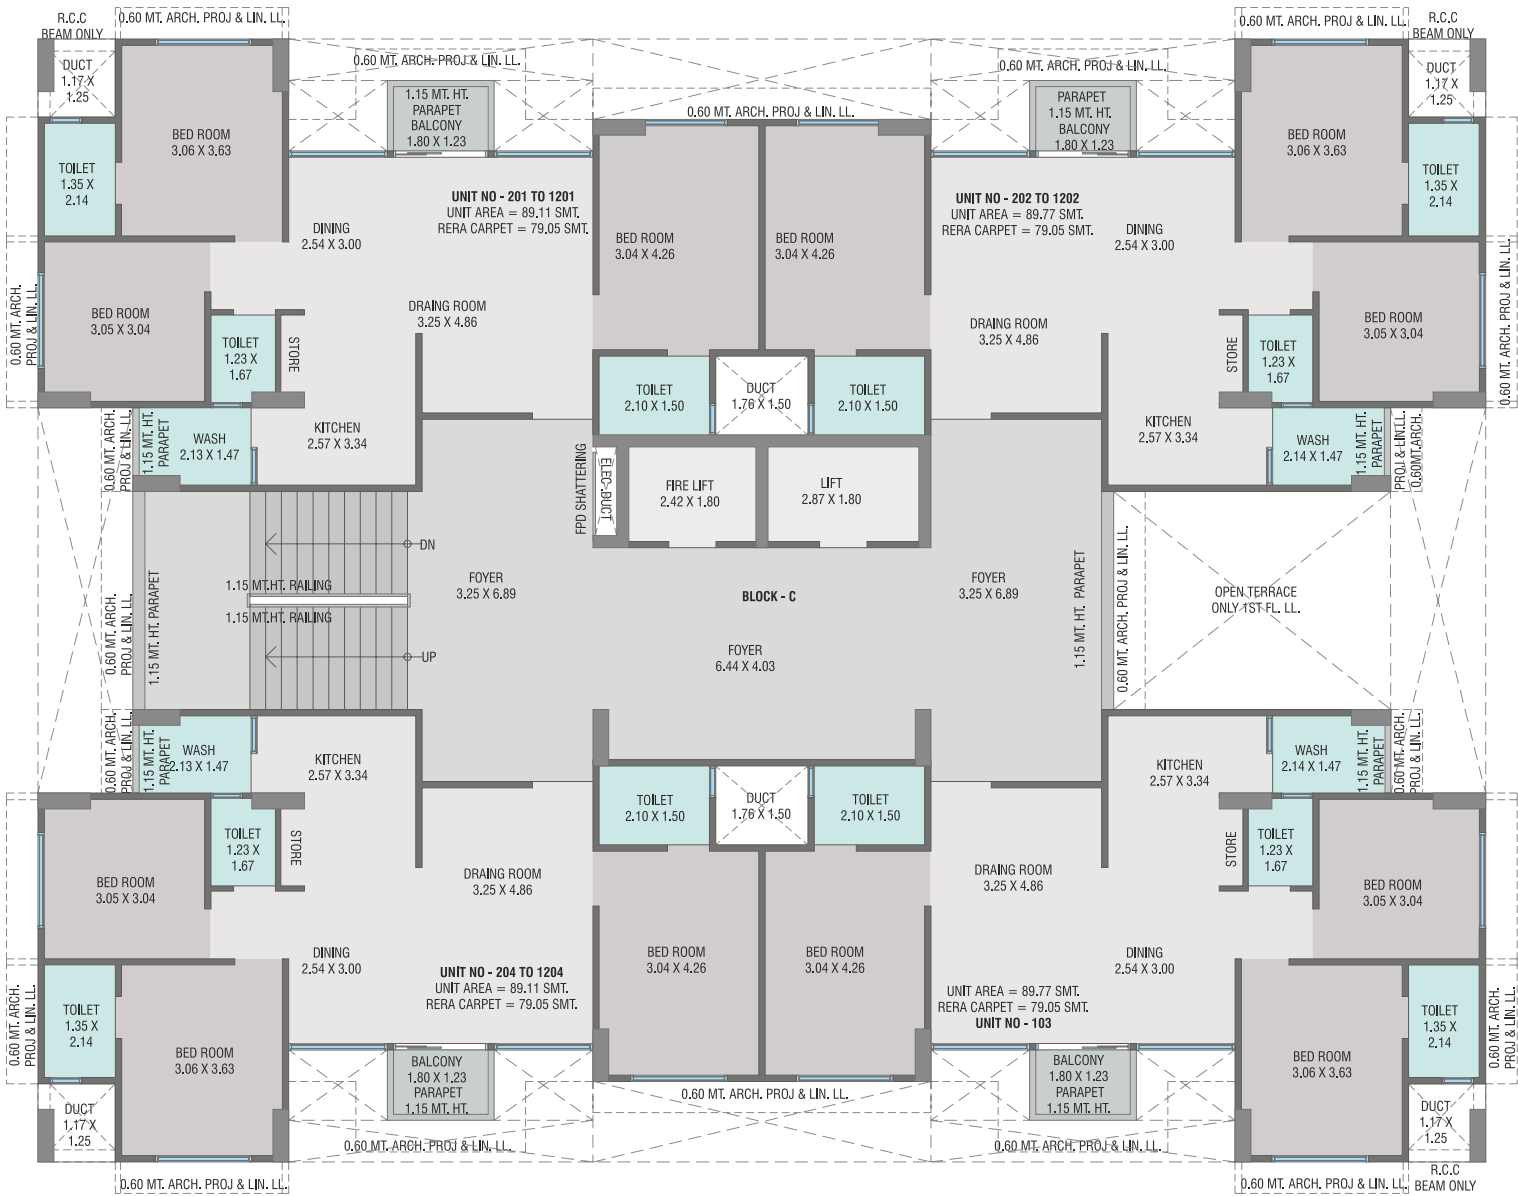


Block - C

13TH FLOOR PLAN

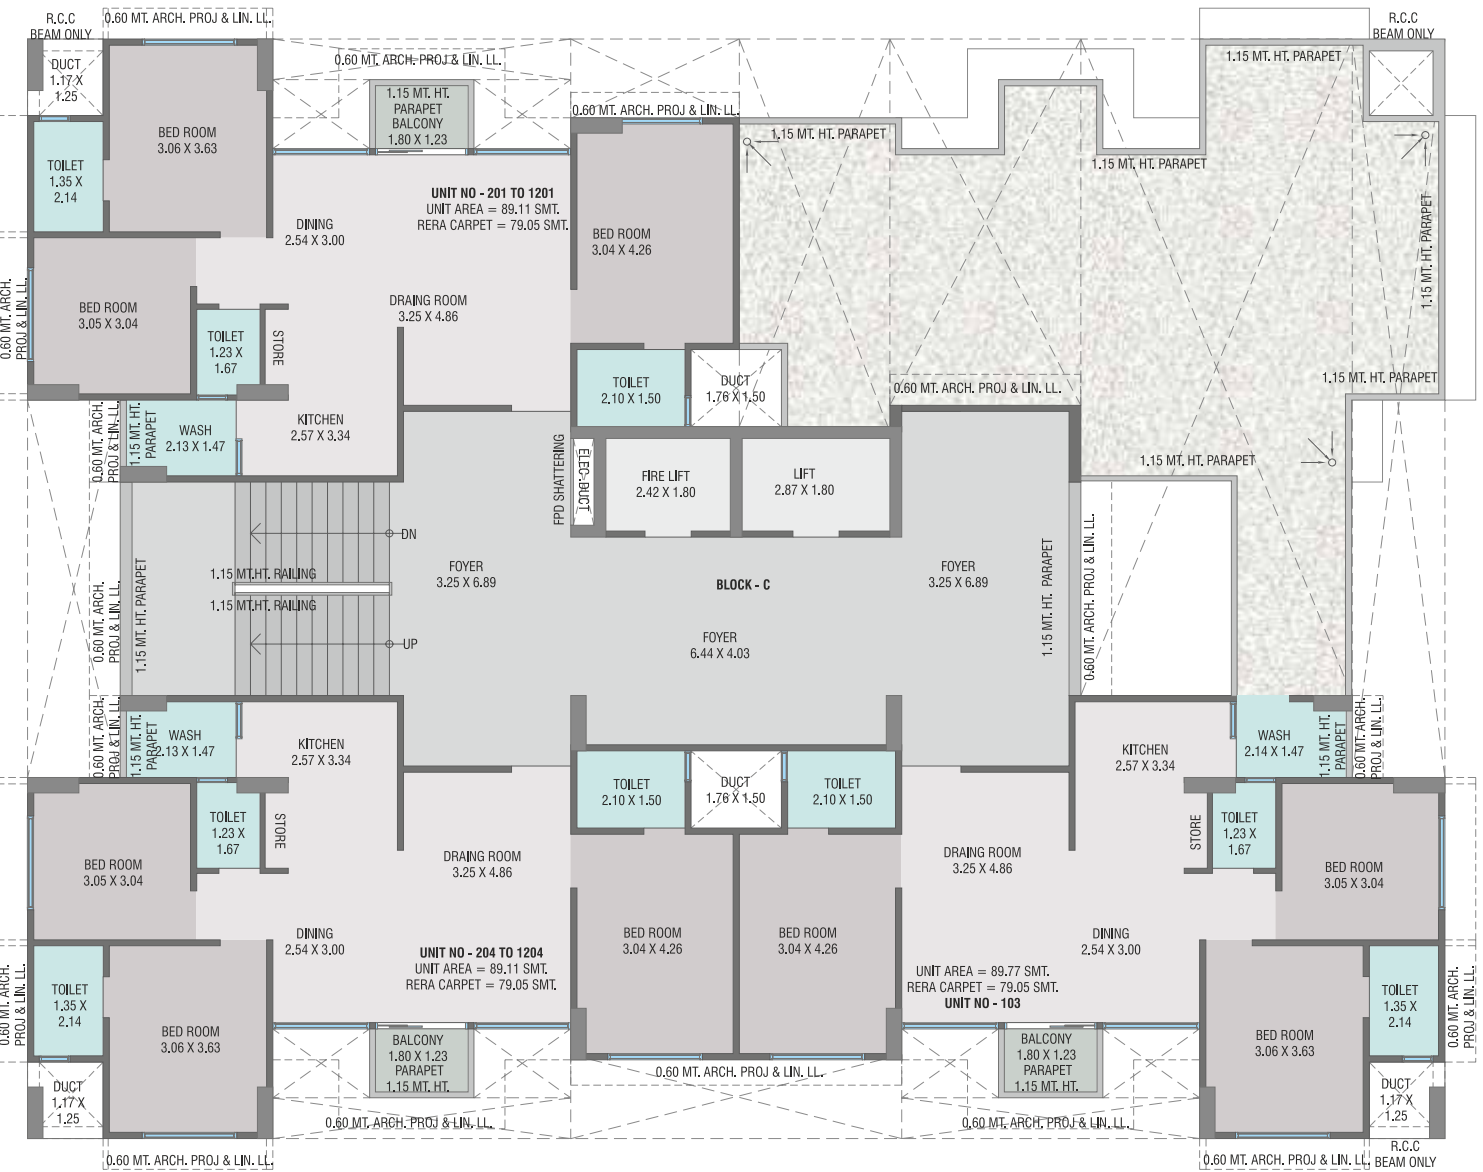


Block - D

FIRST FLOOR PLAN

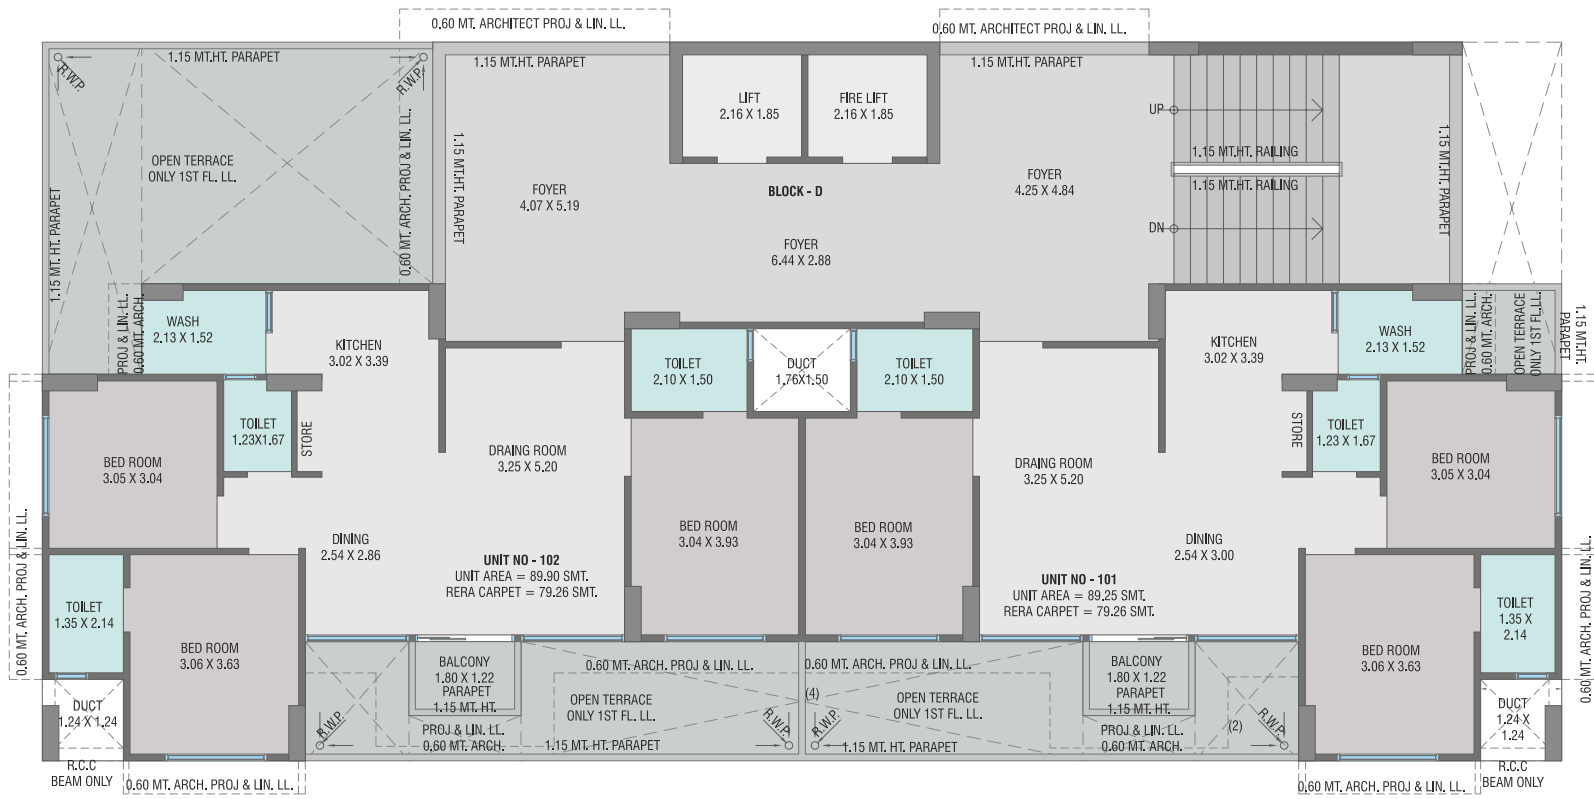


Block - D

TYPICAL FLOOR PLAN 2ND FLOOR TO 13TH FLOOR

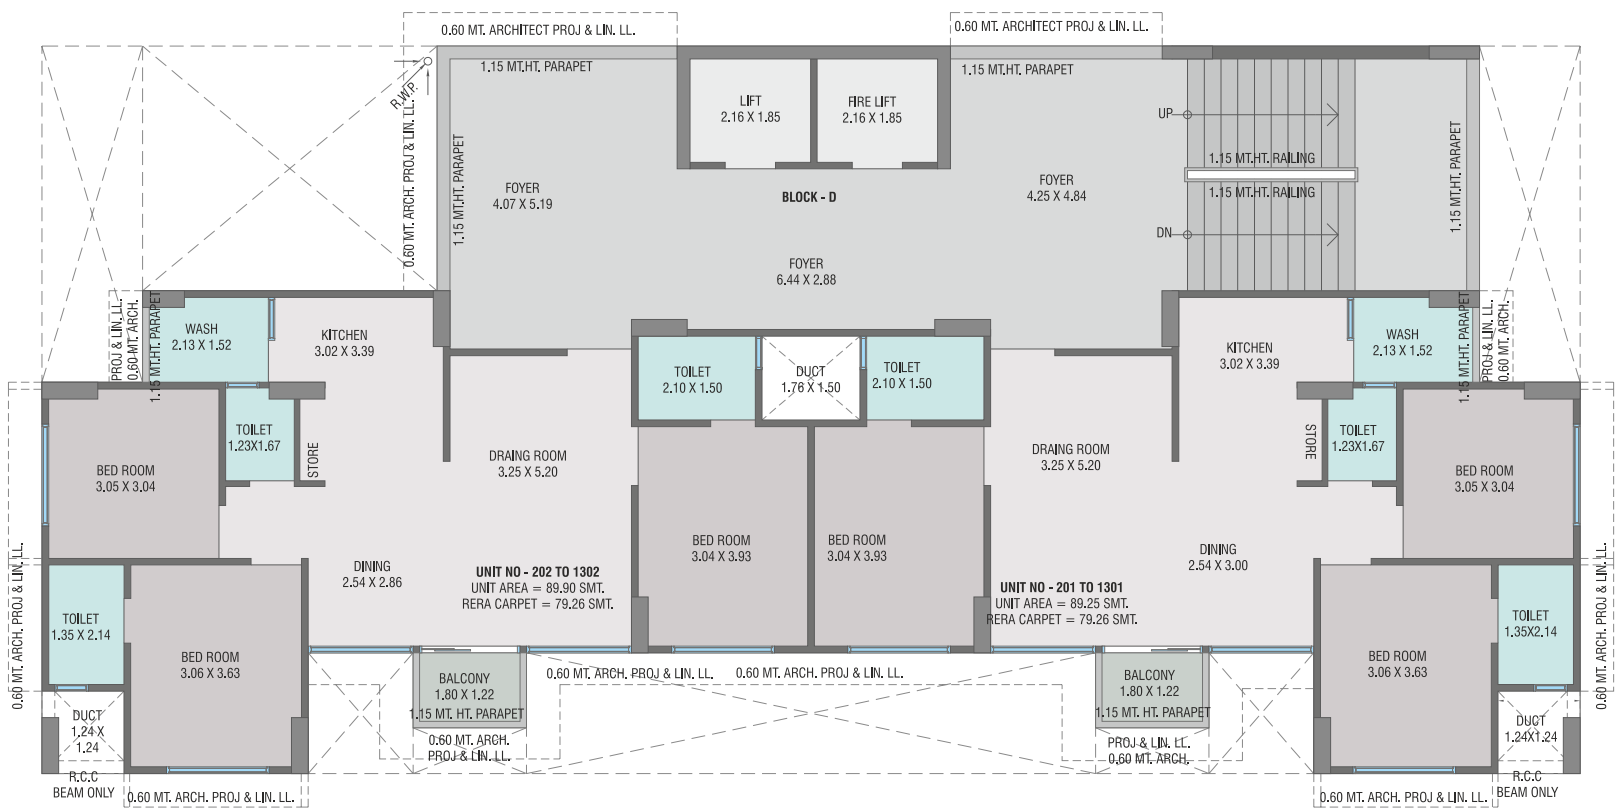


Block - E

FIRST FLOOR PLAN

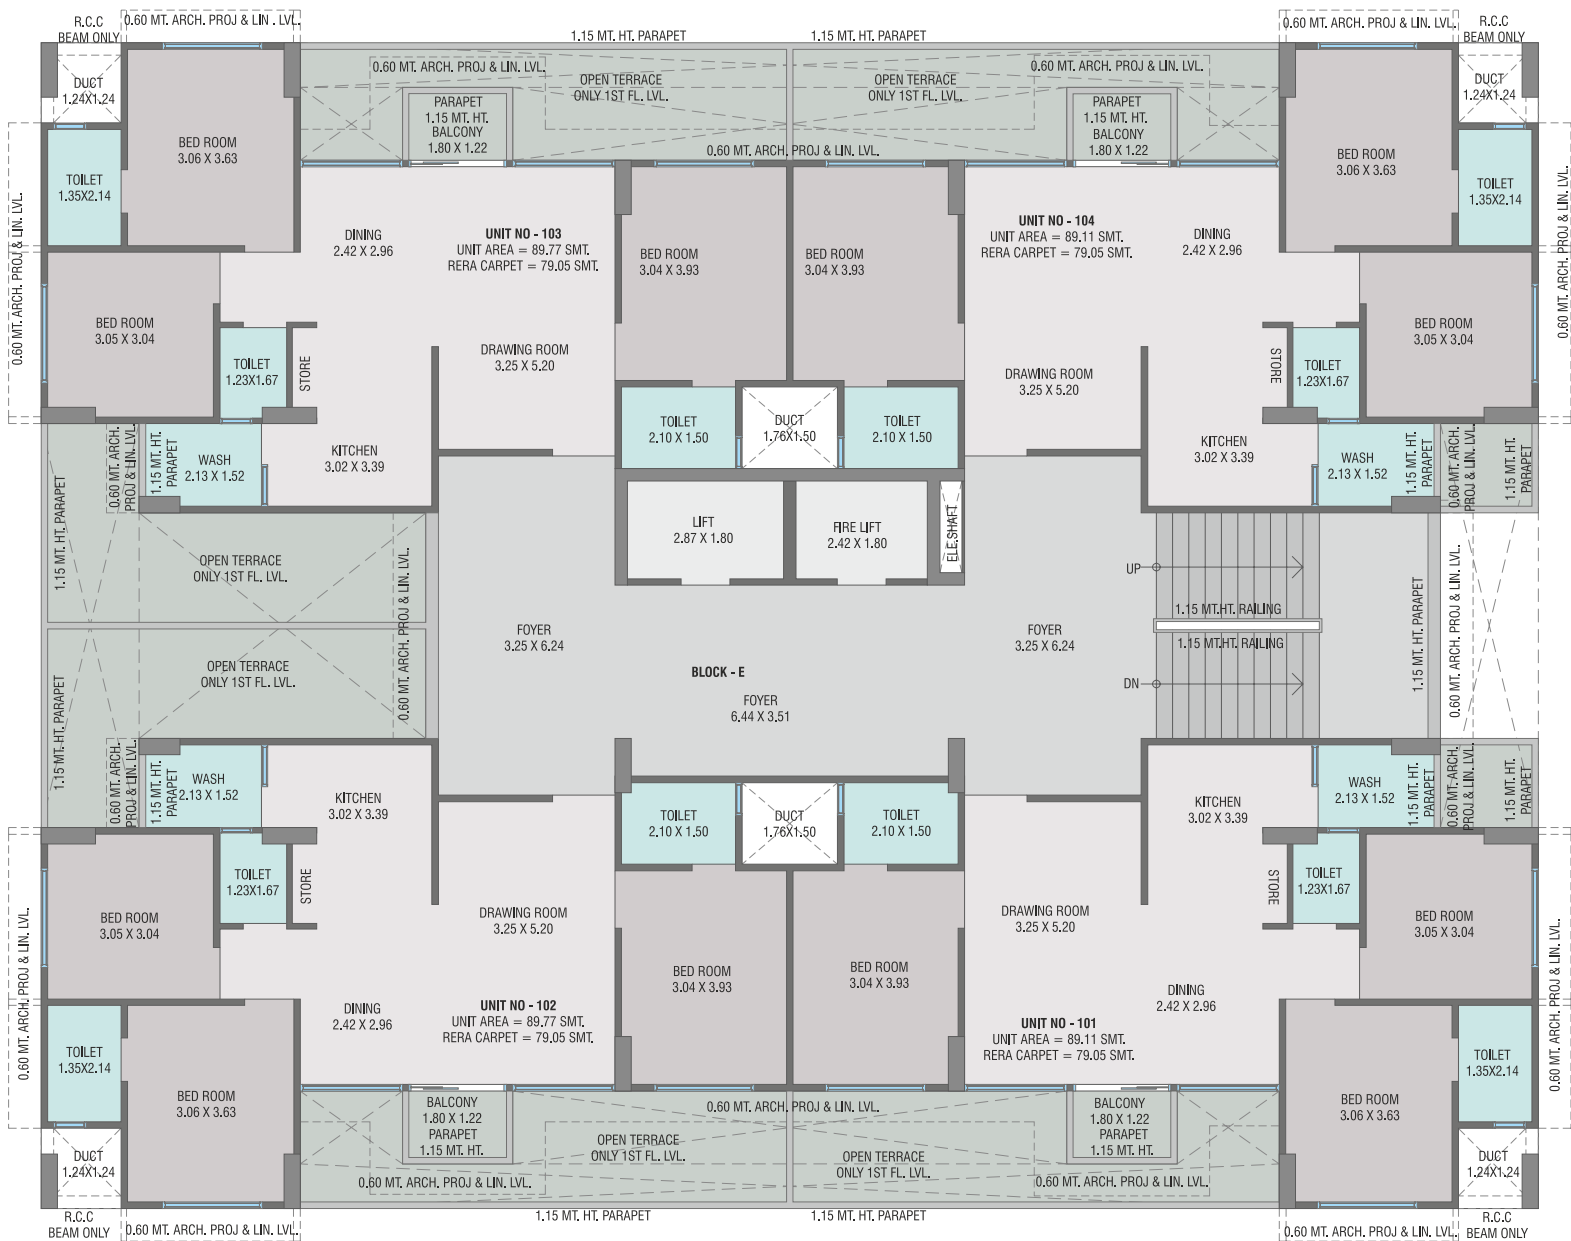


Block - E


TYPICAL FLOOR PLAN 2ND FLOOR TO 12TH FLOOR

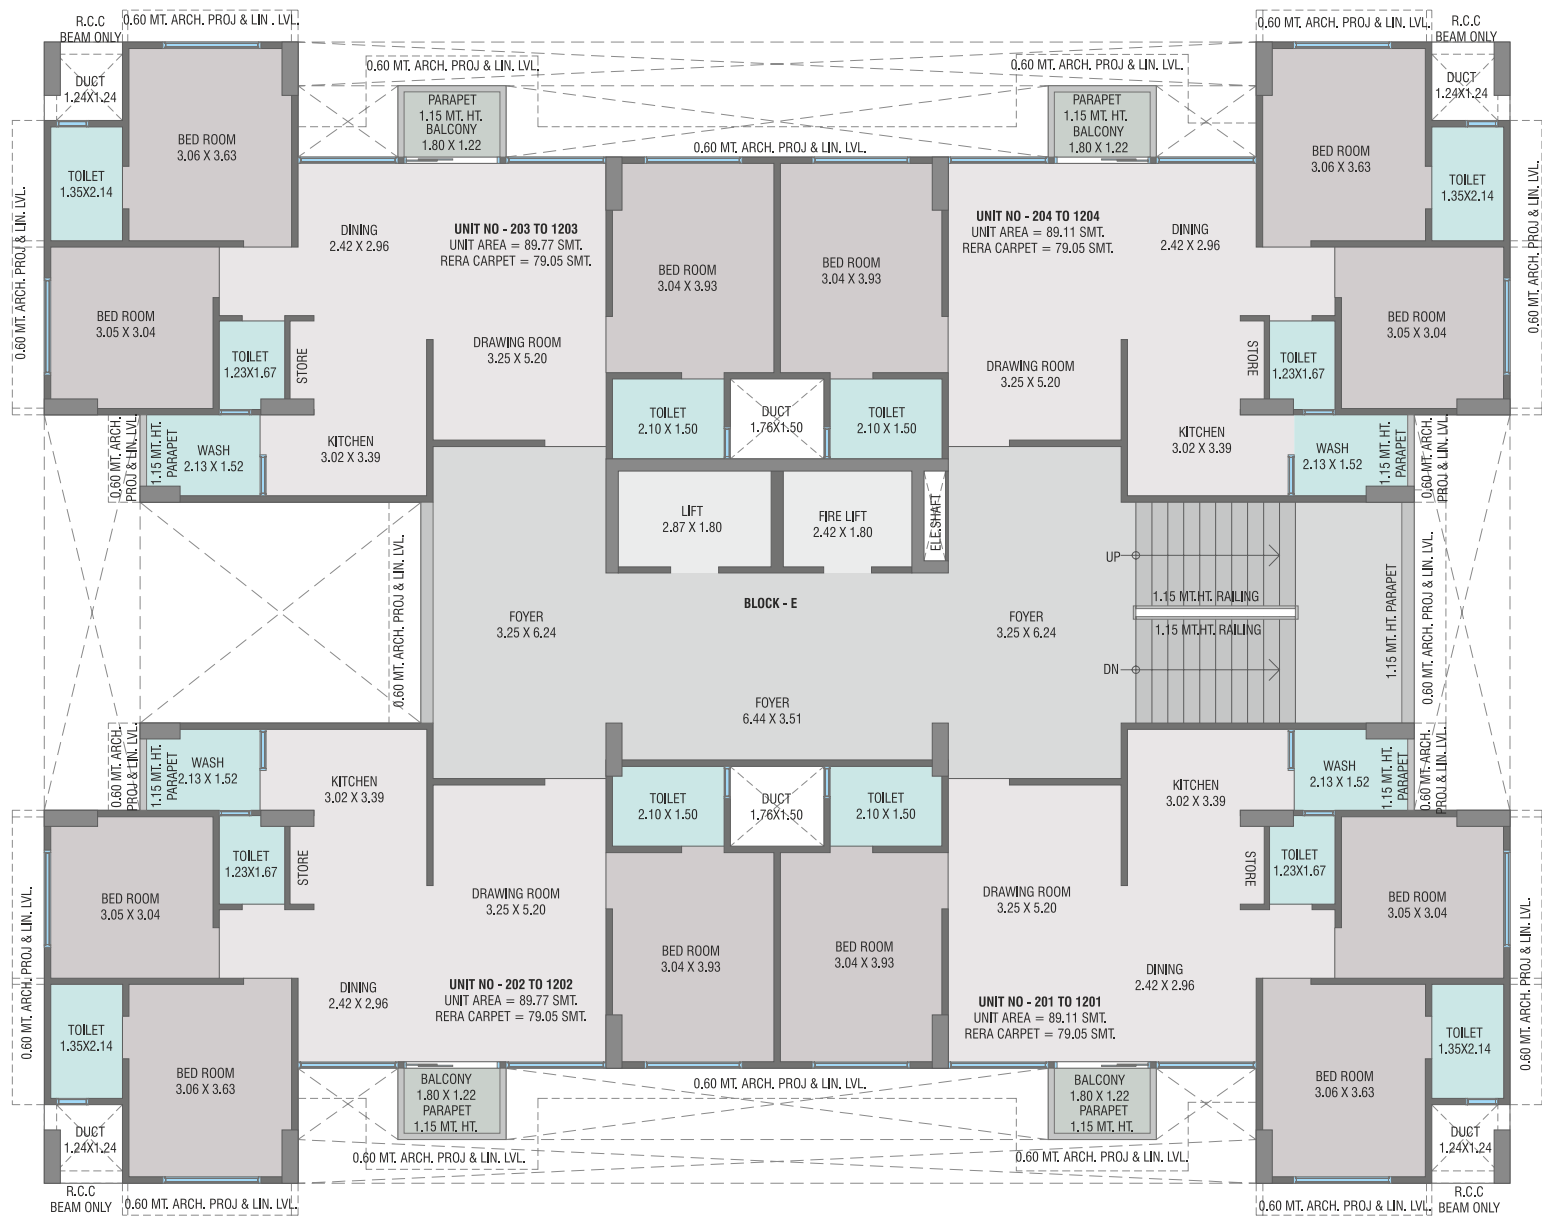

Block - E
13TH FLOOR PLAN

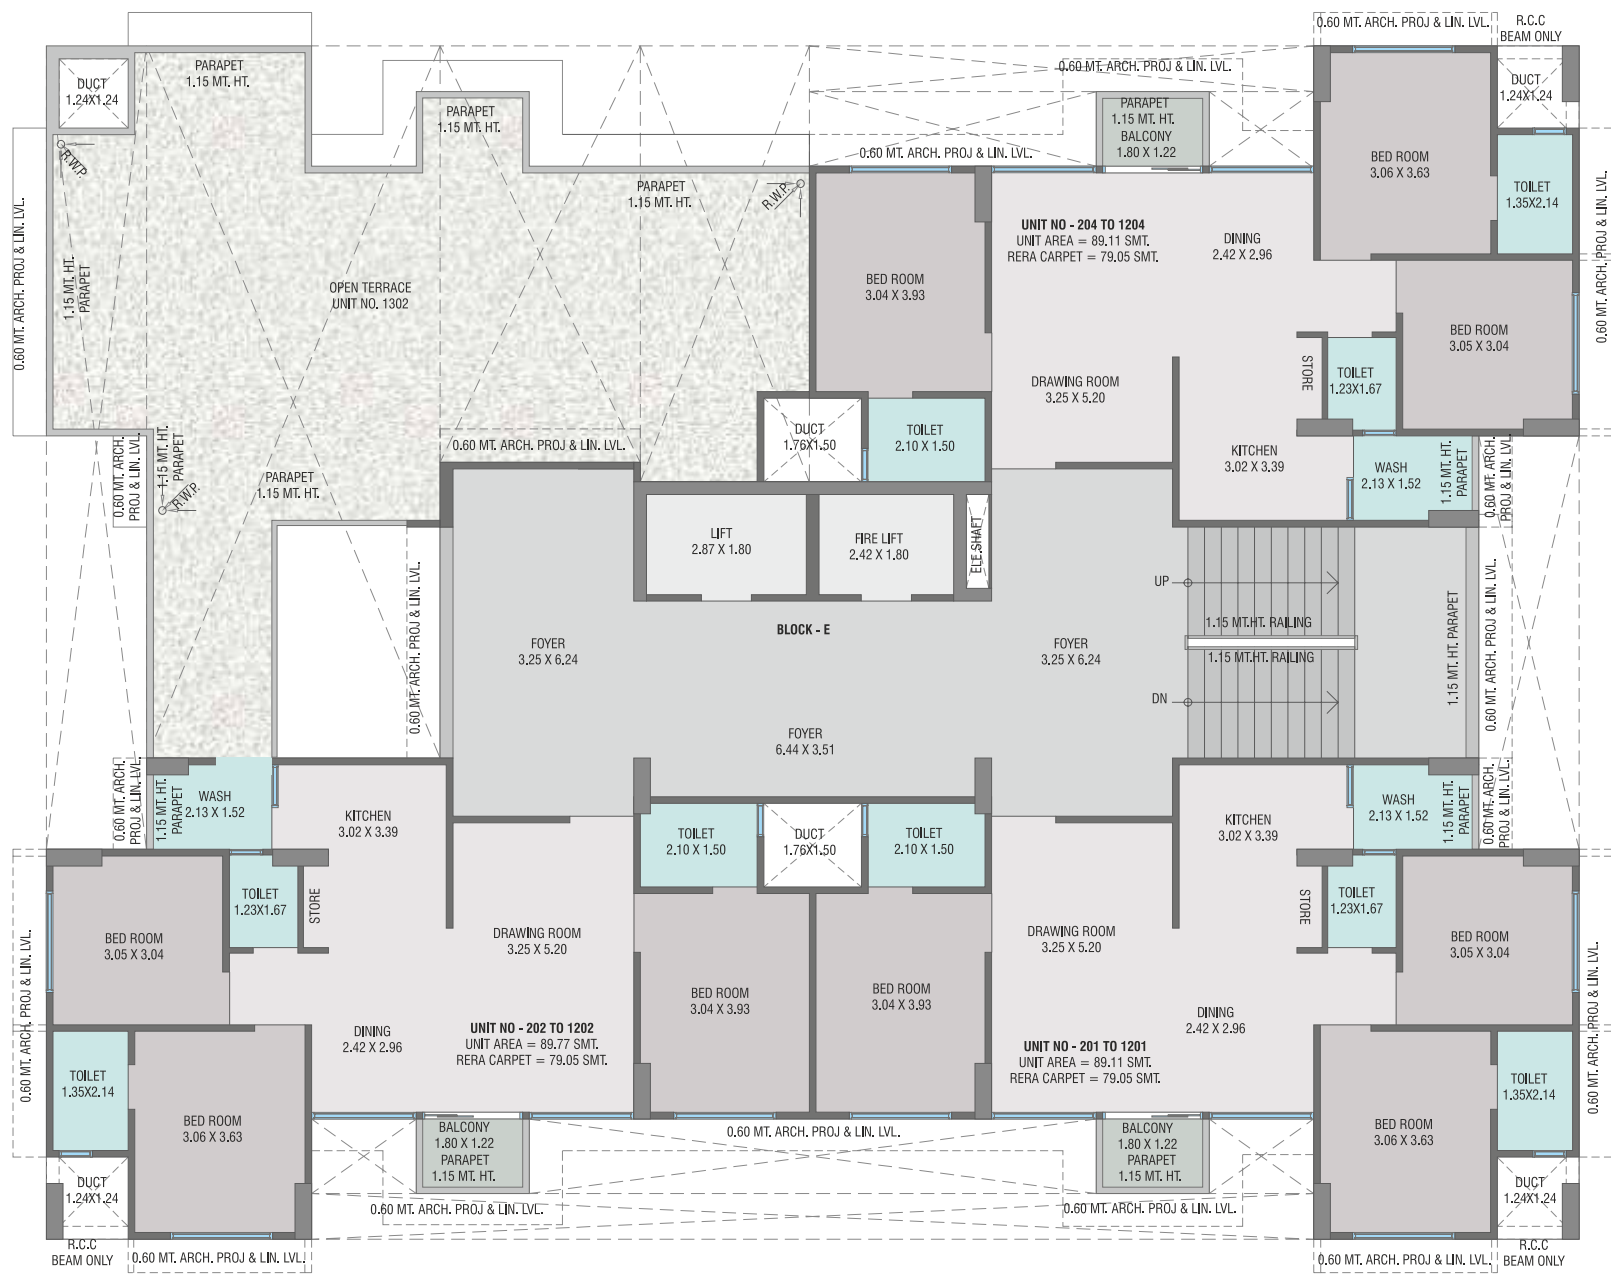


Block - F
FIRST FLOOR PLAN

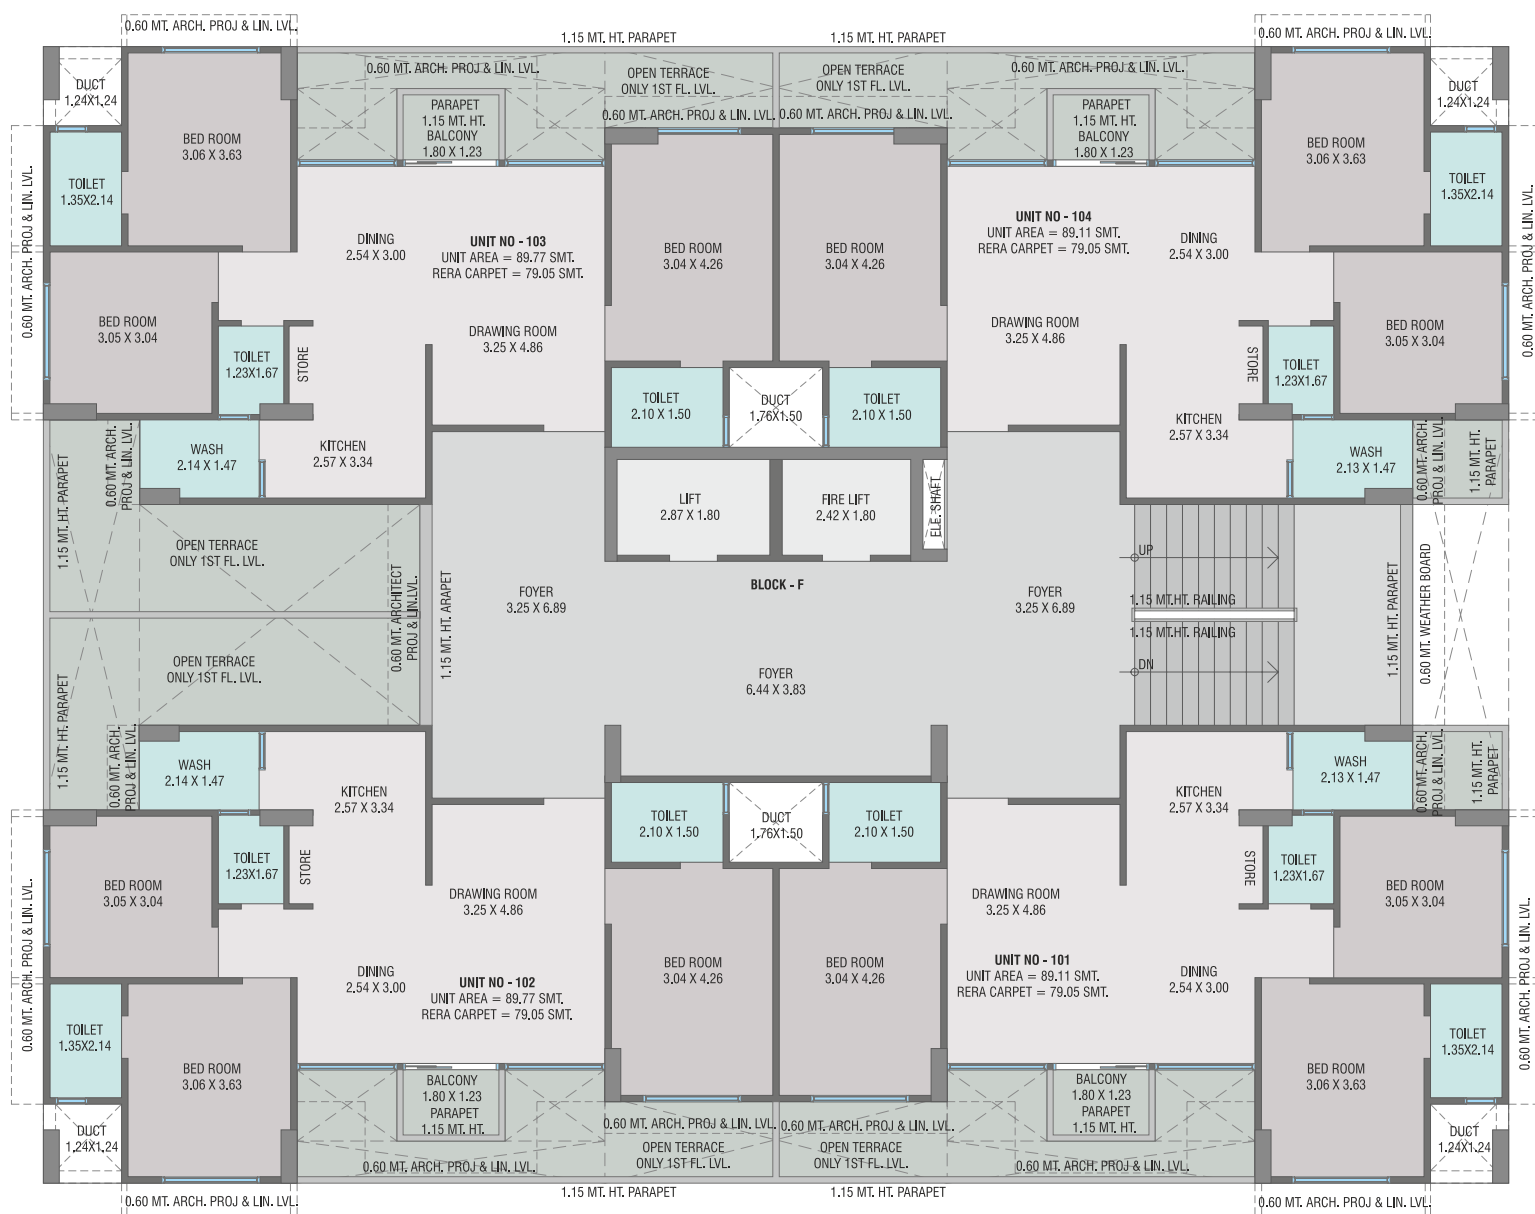


Block - F

TYPICAL FLOOR PLAN
2ND FLOOR TO 12TH FLOOR

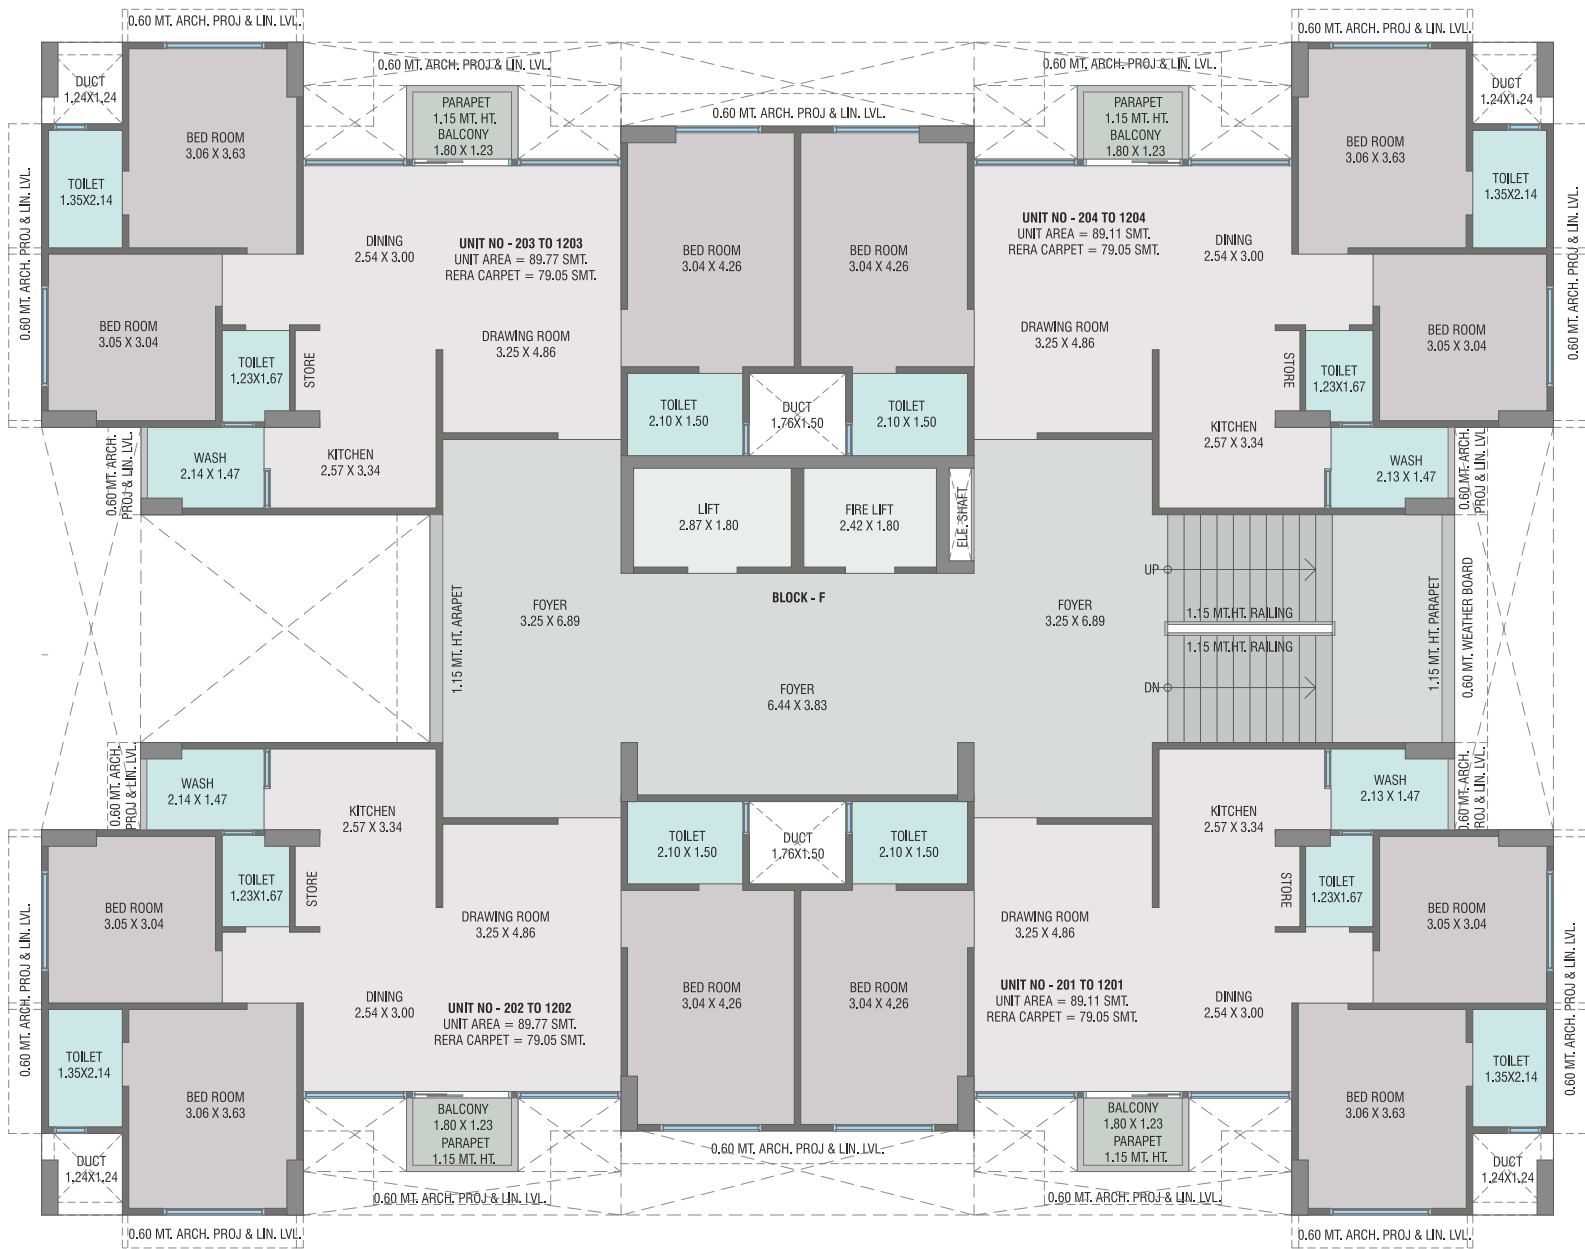

Block - F

13TH FLOOR PLAN

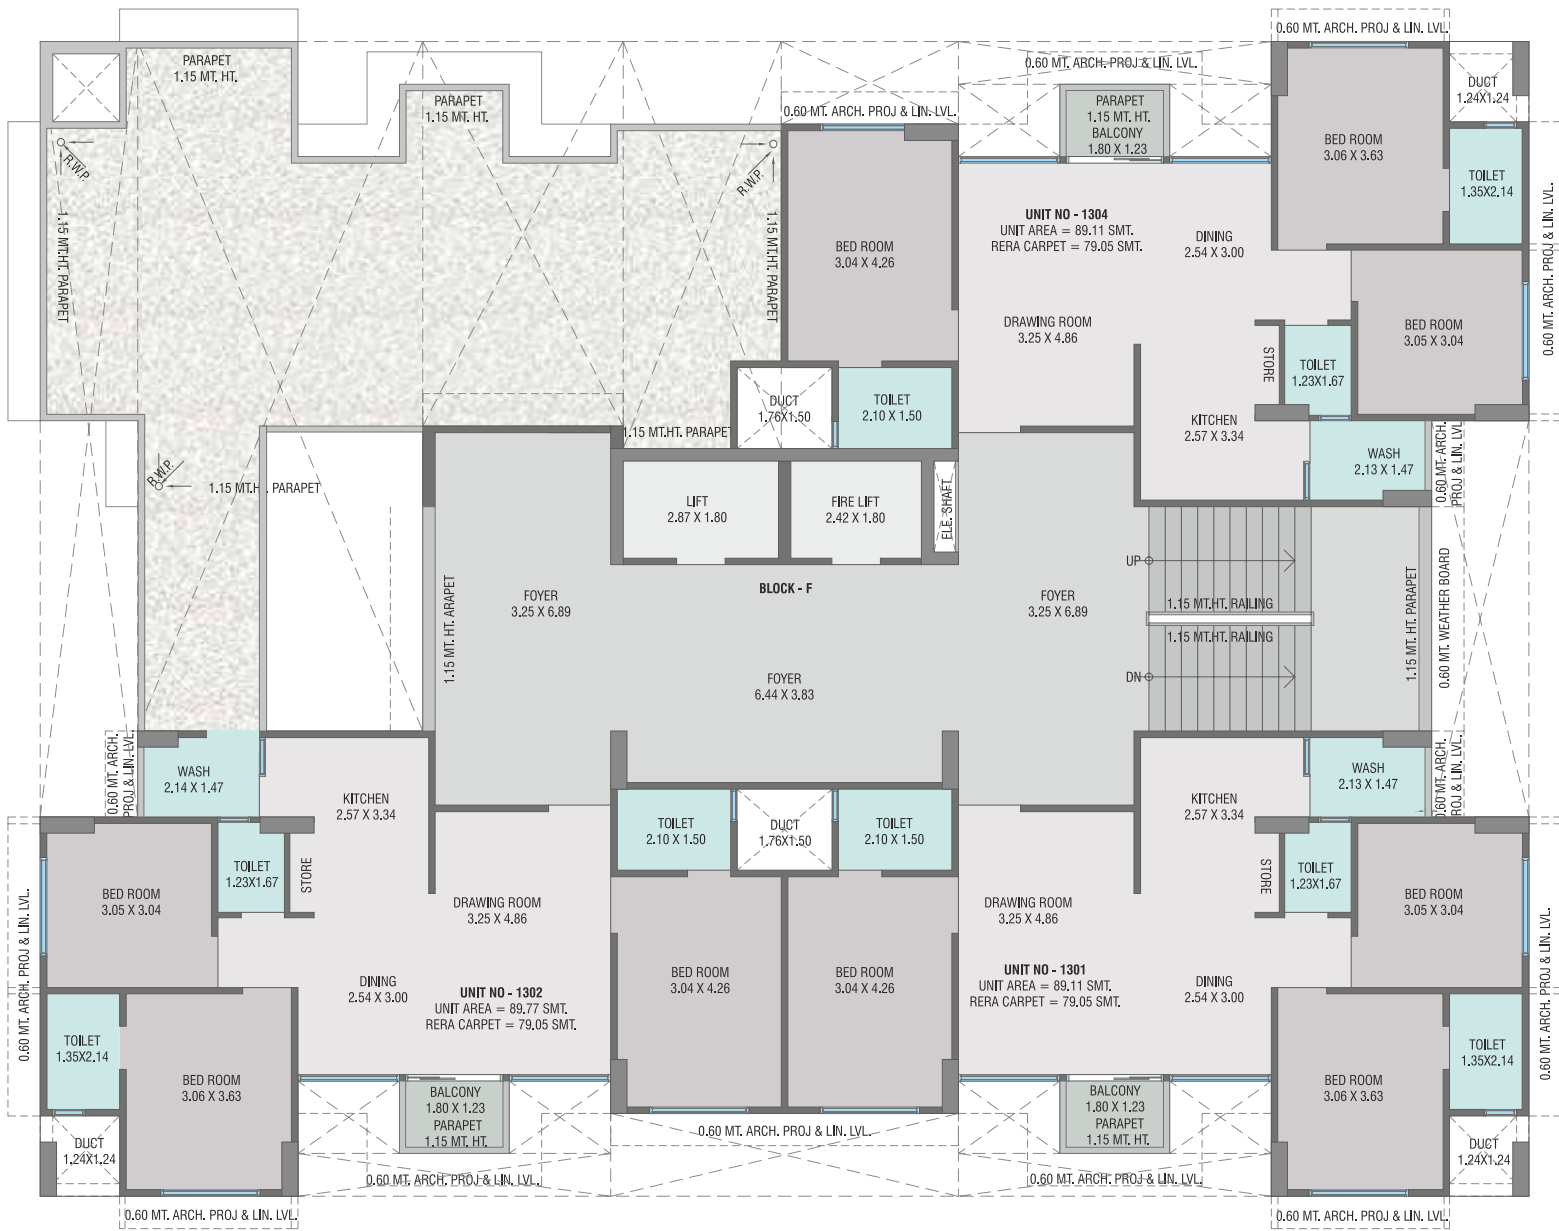



SPECIFICATION

STRUCTURE

Earthquake resistant designed & Consultant

WALL

Inside wall mala finish plaster and outside wall double coat Sand face plaster.

FLOORINGS

vitrified tiles flooring far all rooms & utility area. China mosaic in terrace to resist heat & water proofing treatment in terrace.

KITCHEN

Granite platform glazed tiles cladding up to lintel level, adequate light paints for kitchen appliances and stainless steel sink of good quality.

DOORS & WINDOWS

Decorative wooden door for main entrance & wooden Flush door with marble frames far other.
Aluminum sliding windows in all rooms.

ELECTRICAL

Concealed electric wiring with adequate electric points in all area.
ISI modular electrical accessories of standard quality.
ISI copper wire of standard distribution hoard with miniature circuit breakers to ensure safety.

BATHROOM

Digital Glazed tiles flooring & up to Lintel level.
“CERA” are equivalent fitting for bath, corrosion leak-proof pipe & fittings.
(CPVC & UPVC), “JAGUAR” or equivalent SS fittings.

PAINTS

All exterior walls with acrylic paints & interior all with putty finish

