
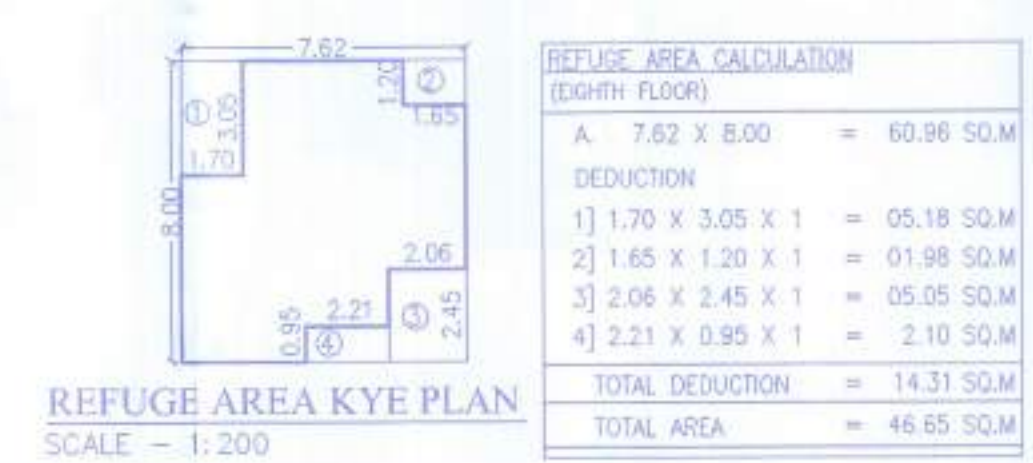
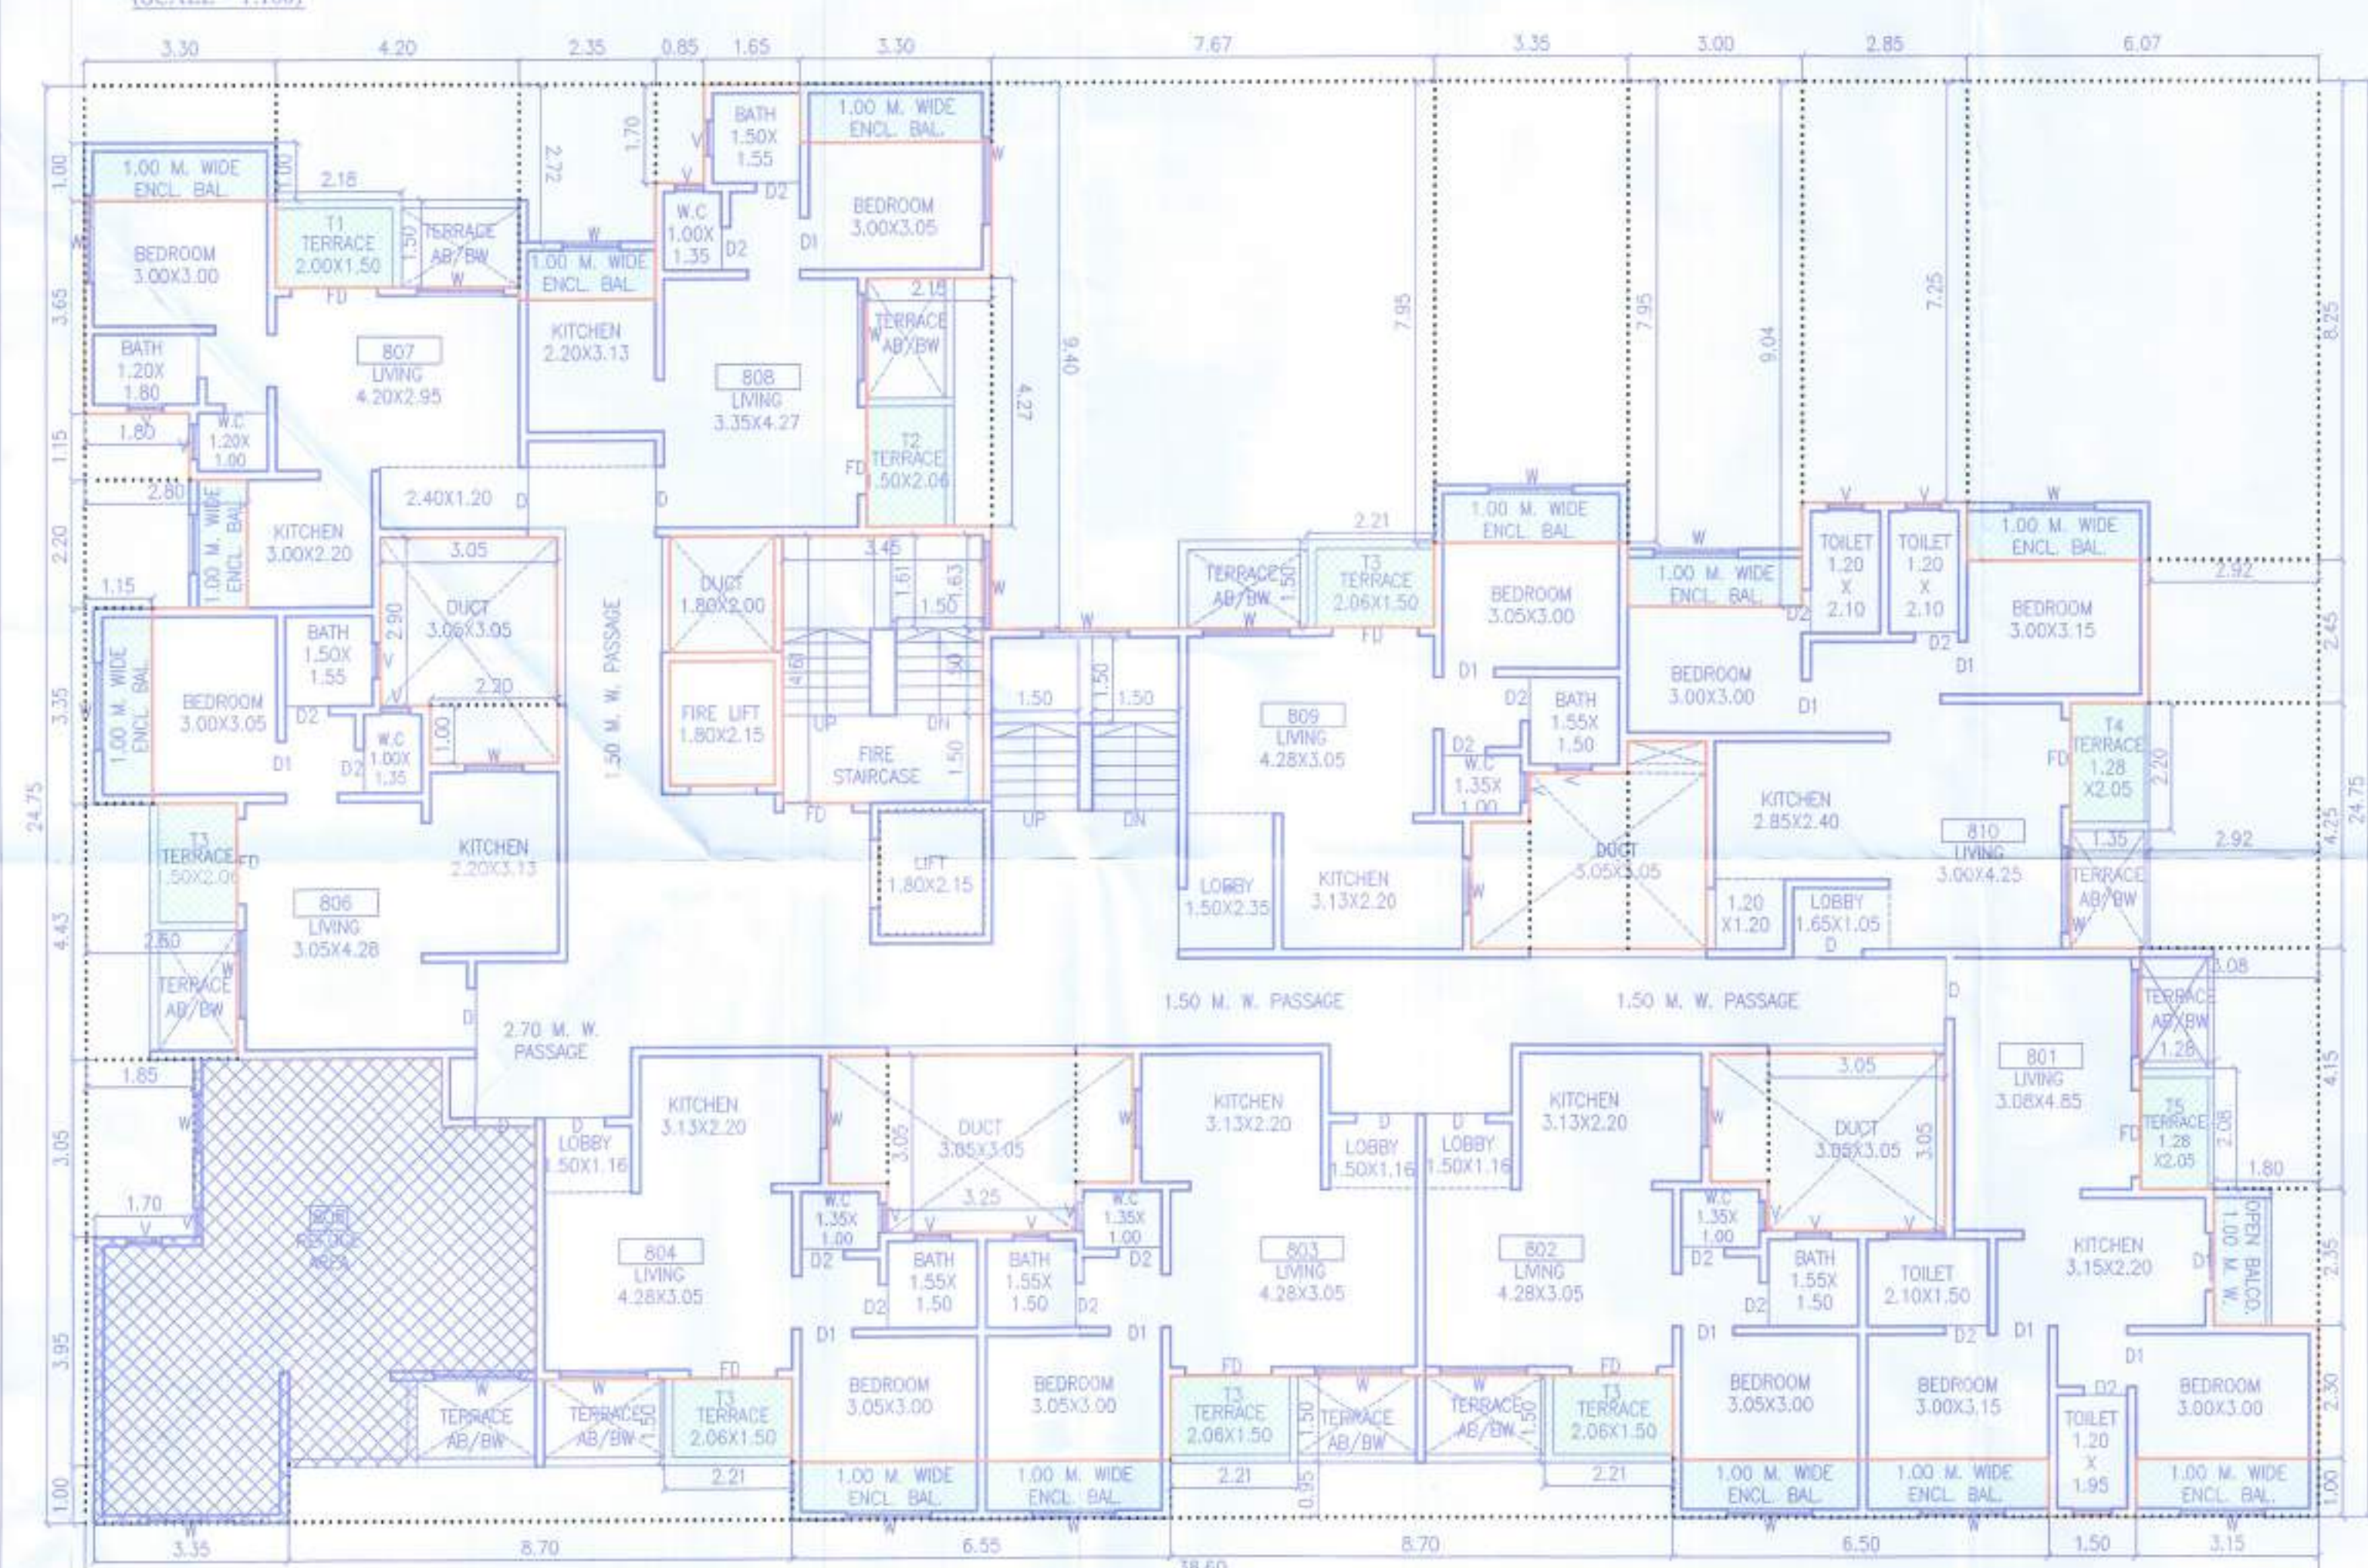


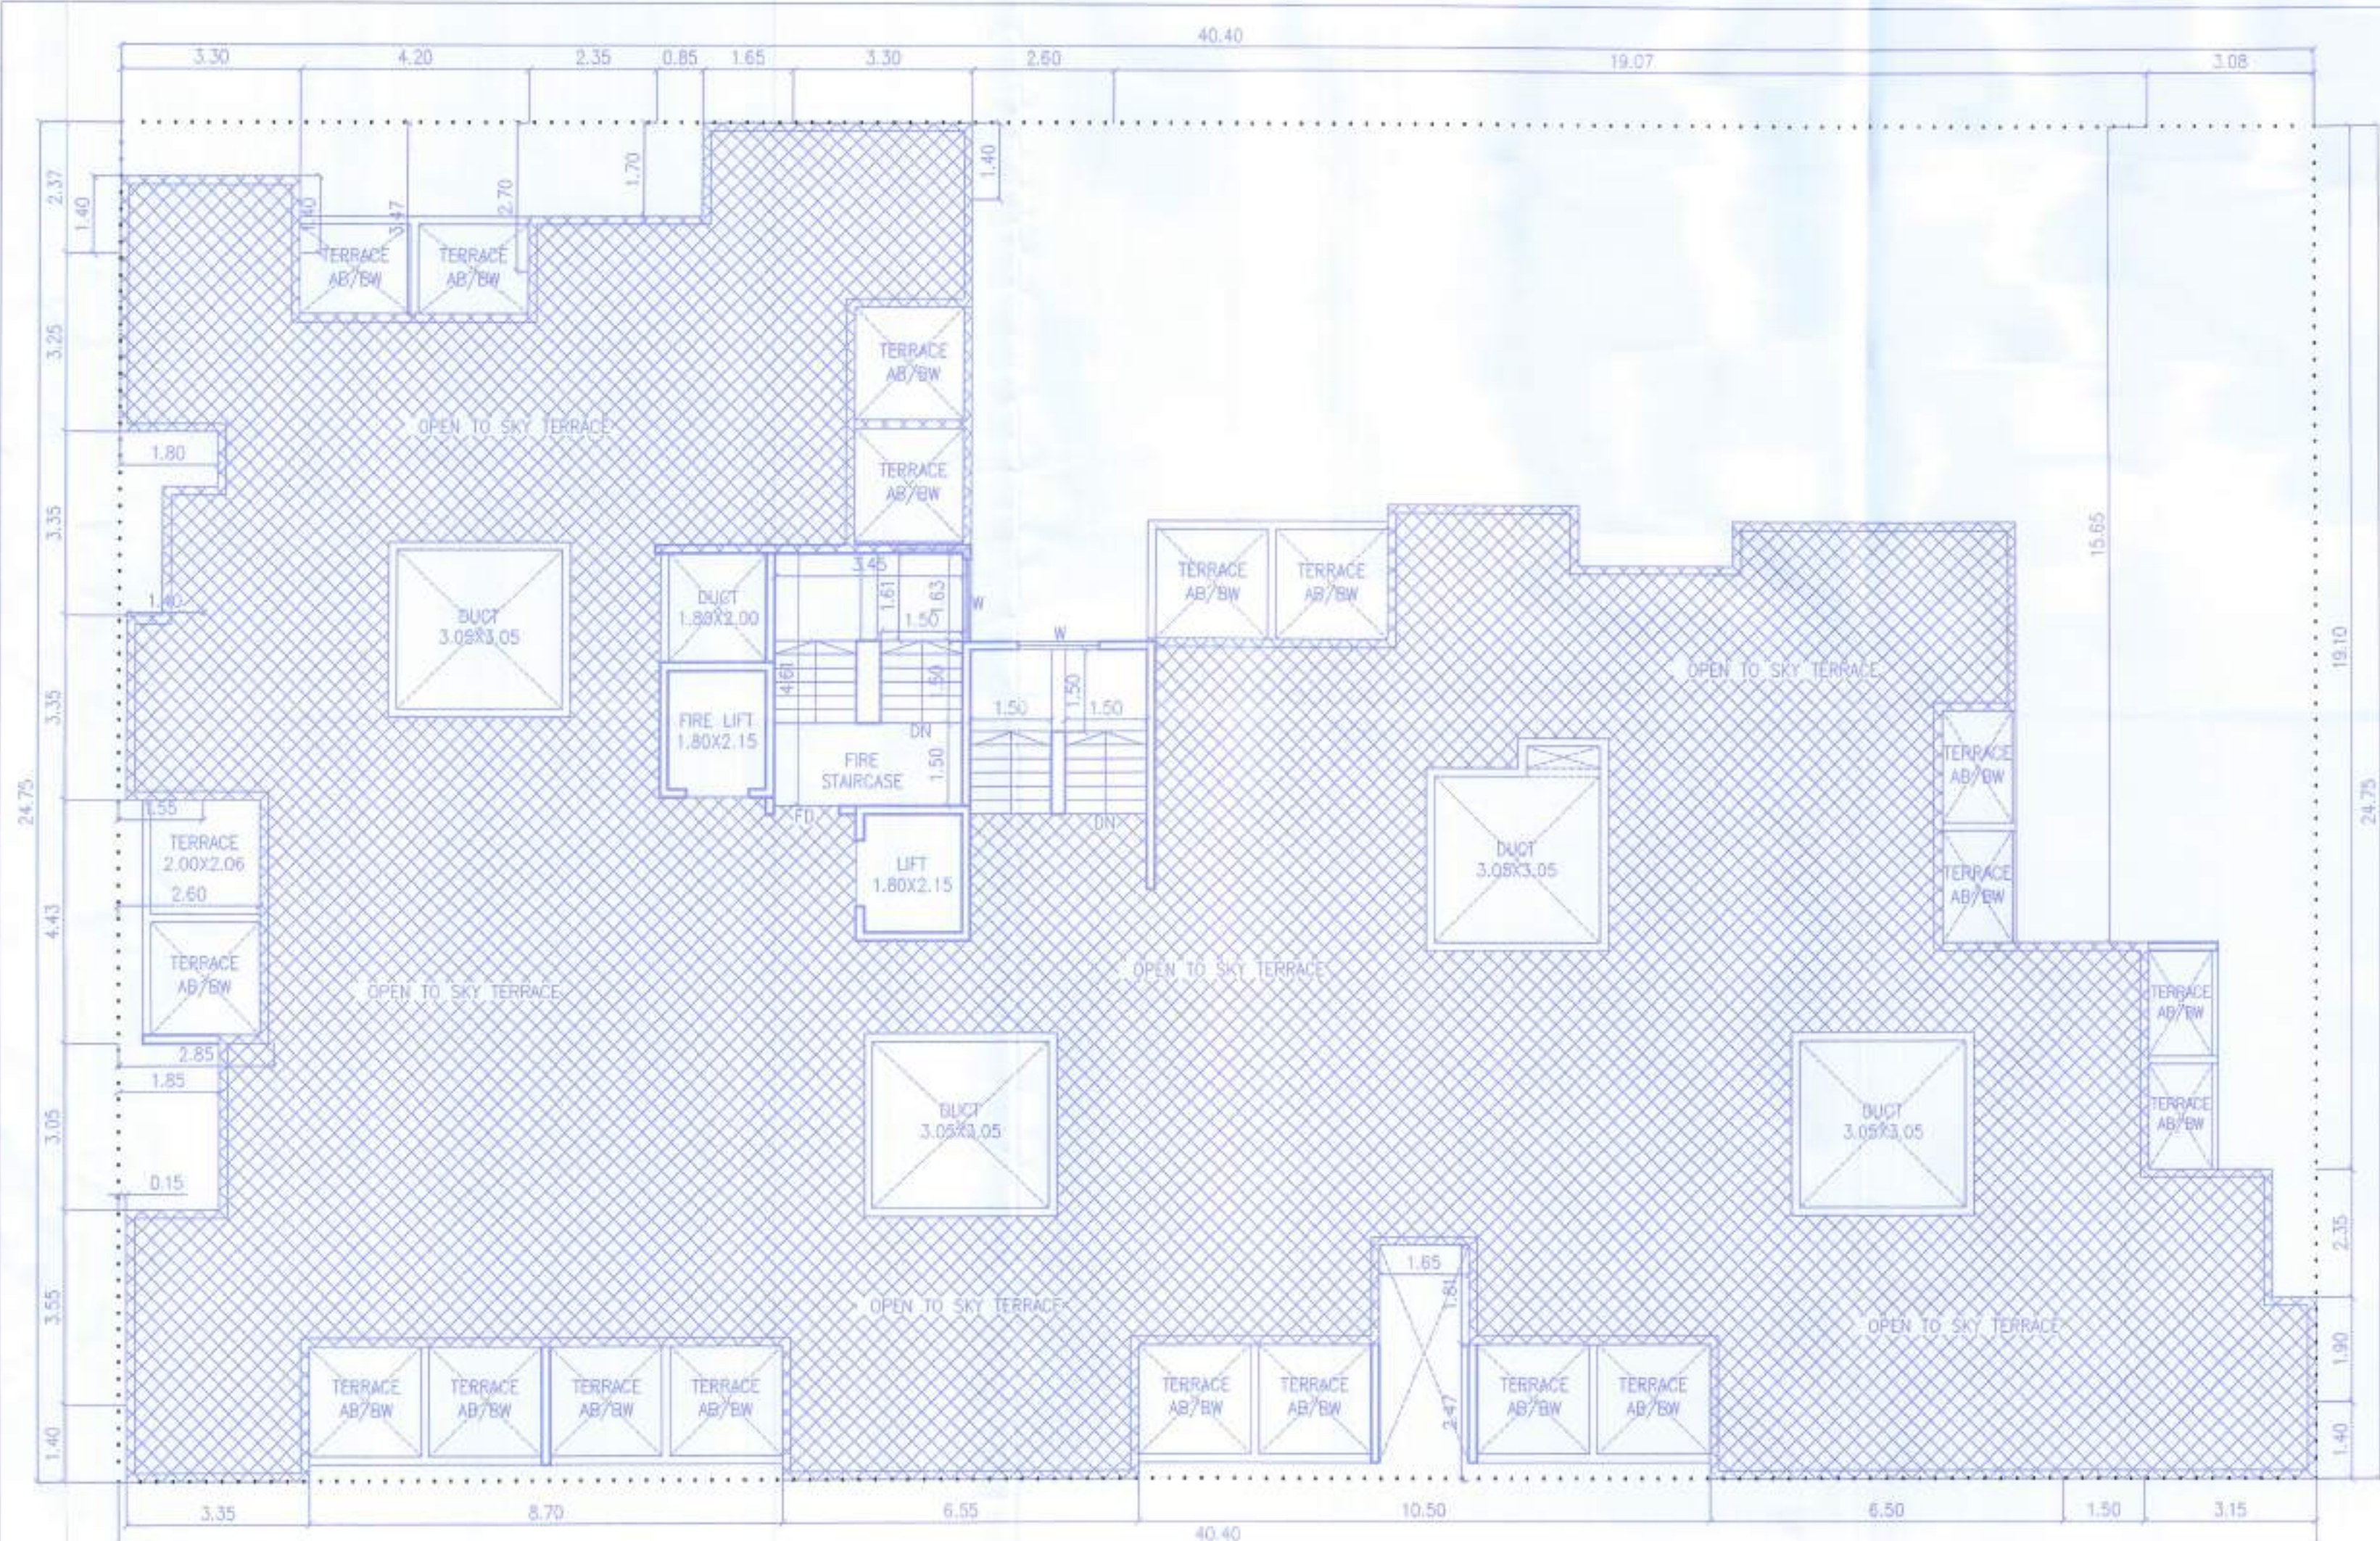


REFUGE AREA CALCULATION

REQUIRED REFUGE AREA = 2 FLOORS FLAT X 5 PERSONS/FLAT
= 10 X 2 FLOOR X 5 PER./FLAT
= 100 PERSONS = 100 PER. X 0.30 SQ.M

REQUIRED REFUGE AREA = 30.00 SQ.M

PROVIDED REFUGE AREA = 46.65 SQ.M

EXCESS REFUGE AREA = 16.65 SQ.M

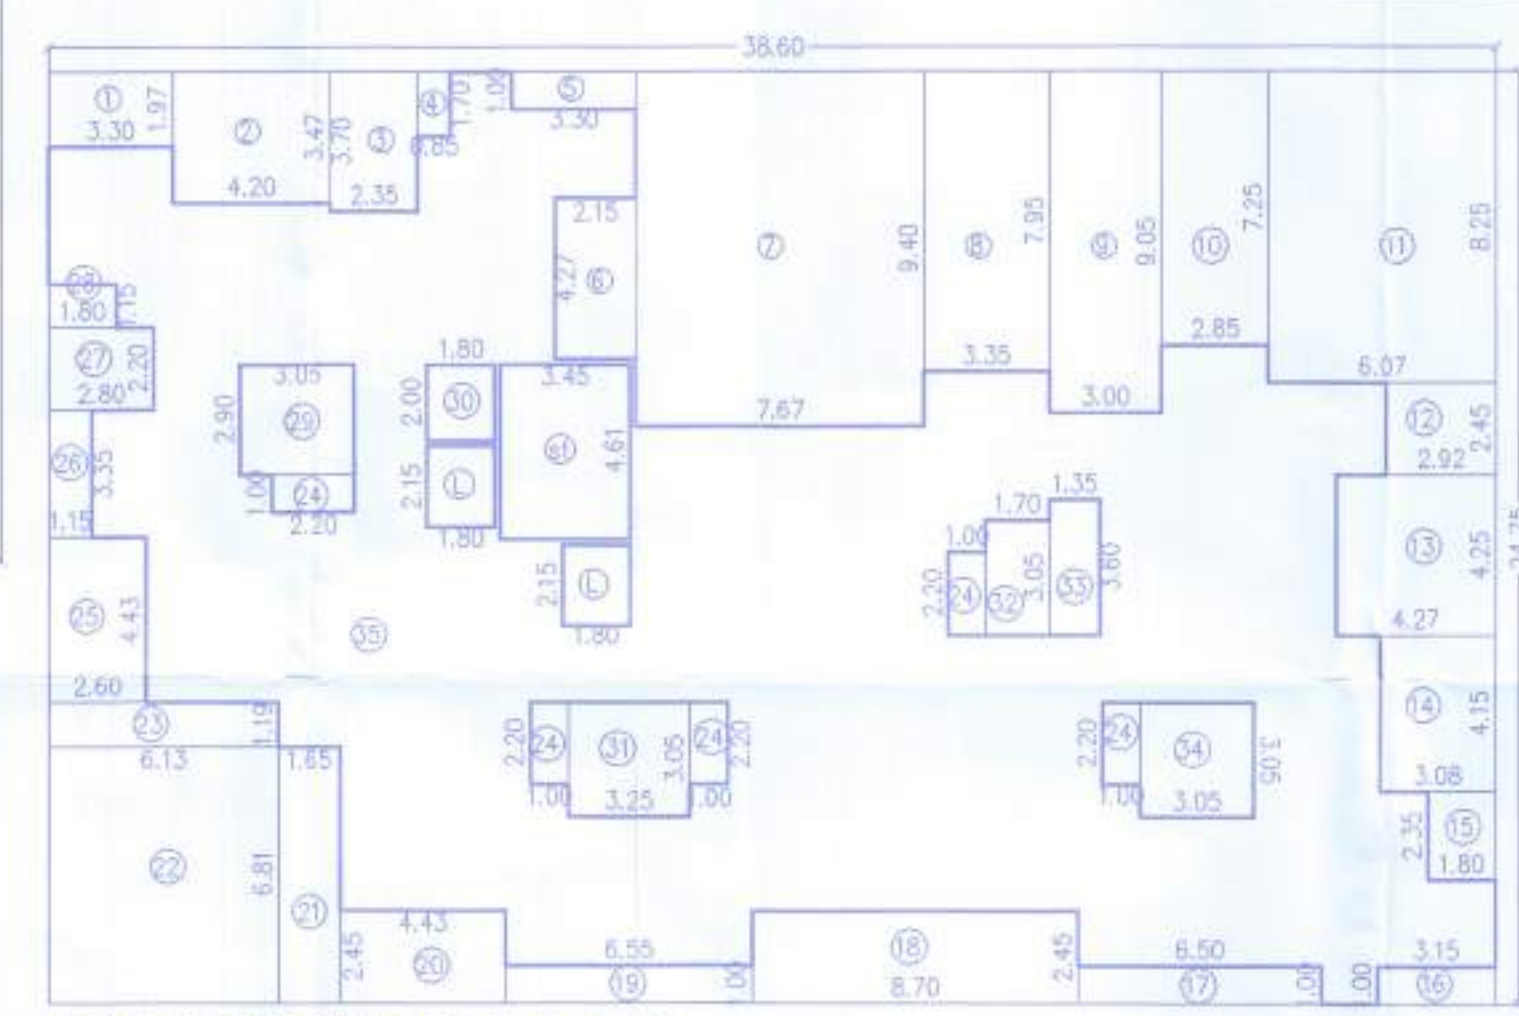

EIGHTH FLOOR AREA CALC.

No.	Length sq.m	Width sq.m	Total sq.m
BLOCK	38.60	24.75	955.35
Deduction			
1	1 X 3.30	1.97	6.50
2	1 X 4.20	3.47	14.57
3	1 X 2.35	3.70	8.70
4	1 X 0.85	1.70	1.45
5	1 X 3.30	1.00	3.30
6	1 X 2.15	4.27	9.18
7	1 X 7.67	9.40	72.10
8	1 X 3.35	7.95	26.63
9	1 X 3.00	9.05	27.15
10	1 X 2.85	7.25	20.66
11	1 X 6.07	8.25	50.08
12	1 X 2.92	2.45	7.15
13	1 X 4.27	4.25	18.15
14	1 X 3.08	4.15	12.78
15	1 X 1.80	2.35	4.23
16	1 X 3.15	1.00	3.15
17	1 X 6.50	1.00	6.50
18	1 X 8.70	2.45	21.32
19	1 X 6.55	1.00	6.55
20	1 X 4.43	2.45	10.85
21	1 X 1.65	6.81	11.24
22	1 X 8.13	6.81	41.79
23	1 X 6.13	1.19	7.29
24	5 X 1	2.20	11.00
25	1 X 2.80	4.43	11.52
26	1 X 1.15	3.35	3.85
27	1 X 2.80	2.20	6.16
28	1 X 1.80	1.15	2.07
29	1 X 3.05	2.90	8.85
30	1 X 1.80	2.90	5.22
31	1 X 3.25	3.05	9.91
32	1 X 1.70	3.05	5.19
33	1 X 1.35	3.80	5.13
34	1 X 3.05	3.05	9.30
35	1 X 3.45	4.61	15.90
L1	2 X 2.15	1.80	7.74
TOTAL			491.22
TOTAL FLOOR AREA			955.35
TYPICAL FLOOR AREA			464.13

BALCONY AREA CALCULATION (EIGHTH FLOOR)

1)	3.30 X 1.00 X 2	= 6.60 SQ.M
2)	2.35 X 1.00 X 2	= 4.70 SQ.M
3)	3.35 X 1.00 X 2	= 6.70 SQ.M
4)	3.00 X 1.00 X 1	= 3.00 SQ.M
5)	3.15 X 1.00 X 2	= 6.30 SQ.M
6)	6.50 X 1.00 X 1	= 6.50 SQ.M
7)	6.55 X 1.00 X 1	= 6.55 SQ.M
8)	2.20 X 1.00 X 1	= 2.20 SQ.M
TOTAL		= 42.55 SQ.M

TERRACE AREA CALCULATION (EIGHTH FLOOR)

1)	2.18 X 1.50 X 1	= 3.27 SQ.M
2)	1.50 X 2.21 X 1	= 3.31 SQ.M
3)	2.21 X 1.50 X 5	= 16.57 SQ.M
4)	1.35 X 2.20 X 1	= 2.97 SQ.M
5)	1.28 X 2.08 X 1	= 2.66 SQ.M
TOTAL		= 28.78 SQ.M

STAMP OF APPROVAL

Recommended for approval as amended in vide A. D. T. P. Pune's Letter No. 11858 dated 21.08.2018.

Town Planner, Assistant Director of Town Planning, Pune Branch, Pune.

मासिक सभा दि. 20/09/2018 ठराव क्र. 93 ने महाराष्ट्र शा.पं. अधिनियम कलम 42 नुसार सर्व उरी/शर्तिस अधिन शङ्कन बांधकाम नकशे मंजुरी/परवानगी असे.

ग्रामपंचायत भुमान
आ.क. वि. ना. मुल्शी, जि. पुणे

ग्रामपंचायत भुमान
आ.क. वि. ना. मुल्शी, जि. पुणे

सरपंच
ग्रामपंचायत भुमान
आ.क. वि. ना. मुल्शी, जि. पुणे

PROJECT ADDRESS

PROPOSED REVISED RESIDENTIAL BUILDING
AT- PARDE NO.- 9 & 10- AT- BHUGAON,
TAL - MULASHI, DIST - PUNE.

OWNER NAME
M/S. GNP LANDMARKS LLP THROUGH

Mr. SANDEEP BALASAHEB INGAWALE P.O.A

ARCHITECT
MILIND PANCHAL AND ASSOCIATES
Ar. milind panchal
Sai-Sidhi Apartment, 1st floor, office no 102, C.T.S. No 562 / 3 Shiva Nagar, Bhamburda, Pune 411005, (beside Congress Bhavan)

JOB NO. **SCALE** **DRN BY** **CHKD BY** **DATE**

1 : 100 SANDEEP SANDEEP 20.09.2018