

CONTENTS:

NANDED CITY

NRD-28/A

BUILDING - C & E

STILT FLOOR PLAN

1ST FLOOR PLAN

2ND FLOOR PLAN

AREA CALCULATIONS


STAMP OF APPROVALS

Approved as amended in _____
subject to conditions mentioned in Annexure 'A'
of letter No. P.M.C.R. No. 226/95-96 Mouza Alis
Chandkh

S. No. G. No. I. C. T. S. No. 544 DT / 26.01.2019
Dated 28/01/2019



AREA CALCULATIONS: BLDG - C & E PARKING / 2ND FLOOR PLAN		
AREA OF BLOCK		
43.46 x 15.86	= 689.27 SQ.M	
DEDUCTIONS:		
1) 2.50 x 0.50 x 4 NOS.	= 5.00	
2) 5.5 x 2.25 x 2 NOS.	= 24.96	
3) 2.98 x 0.80 x 2 NOS.	= 52.10	
4) 1.20 x 9.36 x 2 NOS.	= 22.46	
5) 2.48 x 0.85 x 2 NOS.	= 41.13	
6) 1.48 x 7.96 x 2 NOS.	= 28.27	
7) 1.65 x 2.25 x 4 NOS.	= 14.52	
8) 2.46 x 2.05 x 4 NOS.	= 26.17	
9) 1.20 x 3.65 x 4 NOS.	= 17.57	
10) 0.94 x 2.50 x 1 NOS.	= 1.60	
11) 5.08 x 3.11 x 2 NOS.	= 3.97	
12) 5.08 x 6.11 x 1 NOS.	= 31.03	
13) 4.10 x 1.44 x 2 NOS.	= 11.81	
14) 2.50 x 1.14 x 2 NOS.	= 5.70	
15) 2.54 x 0.84 x 2 NOS.	= 3.38	
16) 0.54 x 2.46 x 1 NOS.	= 1.32	
17) 3.50 x 0.85 x 1 NOS.	= 2.50	
ST) 5.00 x 3.20 x 1 NOS. (FIRE STAGE)	= 16.00	
SU) 2.00 x 3.10 x 1 NOS. (STRETCHER LIFT)	= 6.20	
L1) 2.00 x 2.50 x 3 NOS. (LIFT)	= 15.00	
TOTAL DEDUCTION	= 329.11 SQ.M	
TOTAL PER FLOOR AREA	= 689.27 - 329.11	
(TAKING INTO ACCT)	= 360.16 SQ.M	

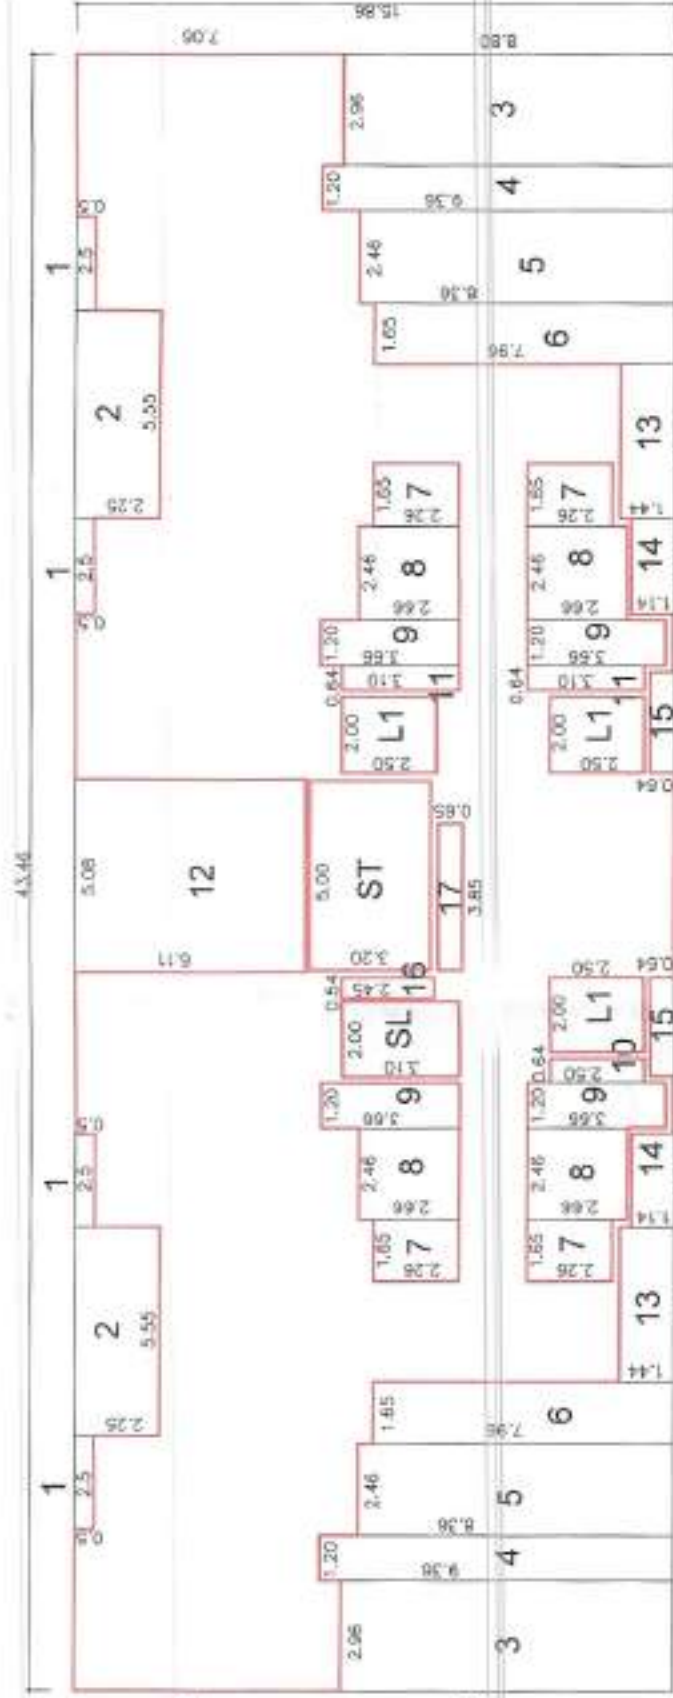

AREA STATEMENT FOR (BLDG. - C & E)				
FLOORS	TENEMENT	FLOOR AREA (SQ.M)	PER BALT. 15% OF (SI (SQ.M)	PROP. BALC. (OPEN) (SQ.M)
PARKING / 1ST	4	375.16	56.27	19.43
PARKING / 2ND	4	360.16	54.02	19.43
3RD	8	608.17	91.23	36.85
4TH	8	608.17	91.23	36.85
5TH	8	608.17	91.23	36.85
6TH	8	608.17	91.23	36.85
7TH	8	608.17	91.23	36.85
8TH	8	608.17	91.23	36.85
9TH	8	608.17	91.23	36.85
10TH	8	608.17	91.23	36.85
11TH	8	608.17	91.23	36.85
12TH	8	608.17	91.23	36.85
13TH	8	608.17	91.23	36.85
14TH	8	608.17	91.23	36.85
15TH	8	608.17	91.23	36.85
16TH	8	608.17	91.23	36.85
17TH	8	608.17	91.23	36.85
18TH	8	608.17	91.23	36.85
TOTAL	136	10,466.04	1569.97	660.46

