
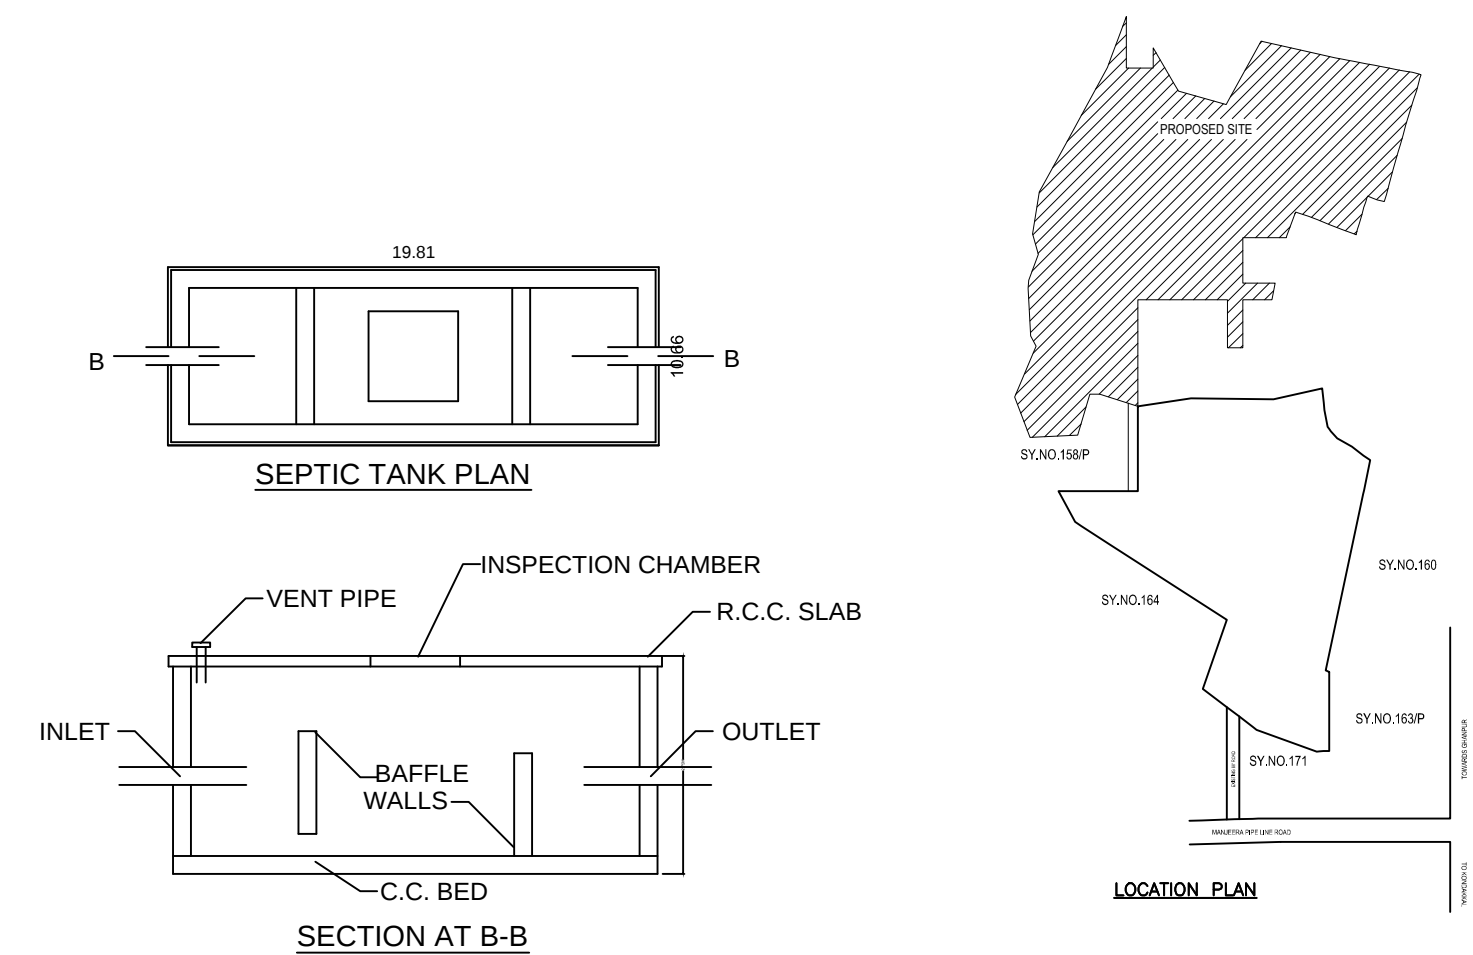


 

PLAN SHOWING THE PROPOSED RESIDENTIAL DRAFT LAYOUT IN SY NO. 224P, 225P, 226P, 227P, 228P, 229P, 230P, 231P, 232P, 233P, 234P, 235, 236, & 237 SITUATED AT NANGIKON VILLAGE, PATANCHERUJU Mandal, SANGAREDDY DISTRICT, TELANGANA STATE.			
BELONGING TO : M/S. GREEN CITY SAMARTH ESTATES & PROPERTIES LLP & OTHERS			
DATE : 22-11-2019		SHEET NO. : 01/01	
AREA STATEMENT HMDA			
PROJECT DETAIL :			
Authority : HMDA File Number : 025882/SKPLT/US/HMDA/16072019		Plot Use : Residential Plot SubUse : Residential Bldg	
Application Type : General Proposal Project Type : Open Layout		Plot/Nearby/Religious/Structure : NA Land Use Zone : Residential	
Nature of Development : New Location : Extended area of Erstwhile HUDA (HMDA)		Land SubUse Zone : Residential zone-1 (urban areas contiguous to growth corridor) Abutting Road Width : 12.19	
SubLocation : New Areas / Approved Layout Areas Village Name : Nandigam		Survey No. : 224P , 225P, 226P, 231P , 235, 236, & 237 North : - South : - East : - West : -	
Mandal : Patancheruaju			
AREA DETAILS :			SQ.MT.
AREA OF PLOT (Minimum)		(A)	118185.39
NET AREA OF PLOT		(A-Deductions)	117946.42
BufferZone Area			238.97
Amenity Area			0.00
Total			238.97
BALANCE AREA OF PLOT		(A-Deductions)	117946.42
AccessoryUse Area			645.54
Vacant Plot Area			117946.42
LAND USE ANALYSIS			
Plotted Area			6582.52
Road Area			39119.74
Organized open space/park area/Utility Area			10031.39
Social Infrastructure Area			2963.68
BUILT UP AREA CHECK			
MORTGAGE AREA IN PLOT NO(S) 261 TO 309 (TOTAL 49 PLOTS)			9989.01
ADDITIONAL MORTGAGE AREA			0.00
ARCH / ENG'G / SUPERVISOR (Regd)			Owner
DEVELOPMENT AUTHORITY			LOCAL BODY
COLOR INDEX			
PLOT BOUNDARY			
ABUTTING ROAD			
PROPOSED CONSTRUCTION			
COMMON PLOT			

OWNER'S SIGNATURE		ARCHITECT SIGNATURE	
1. <i>[Signature]</i> Per Owners, General Contract & Proposal L&P	5. <i>[Signature]</i> Contractor	 Y.U. SWAMY L.C. No. 03/ENR/ENGINEER/TP/3/CHMC LICENSED ENGINEER Flat No. A-505, APARNA TOWERS, Banaganga, Hyderabad-500 084.	
2. <i>[Signature]</i> Designated Author	6. <i>[Signature]</i> Inspector		
3. <i>[Signature]</i> Per <i>[Signature]</i> Designated	7. <i>[Signature]</i> Sub-Inspector		
4. <i>[Signature]</i>	8. <i>[Signature]</i>		