
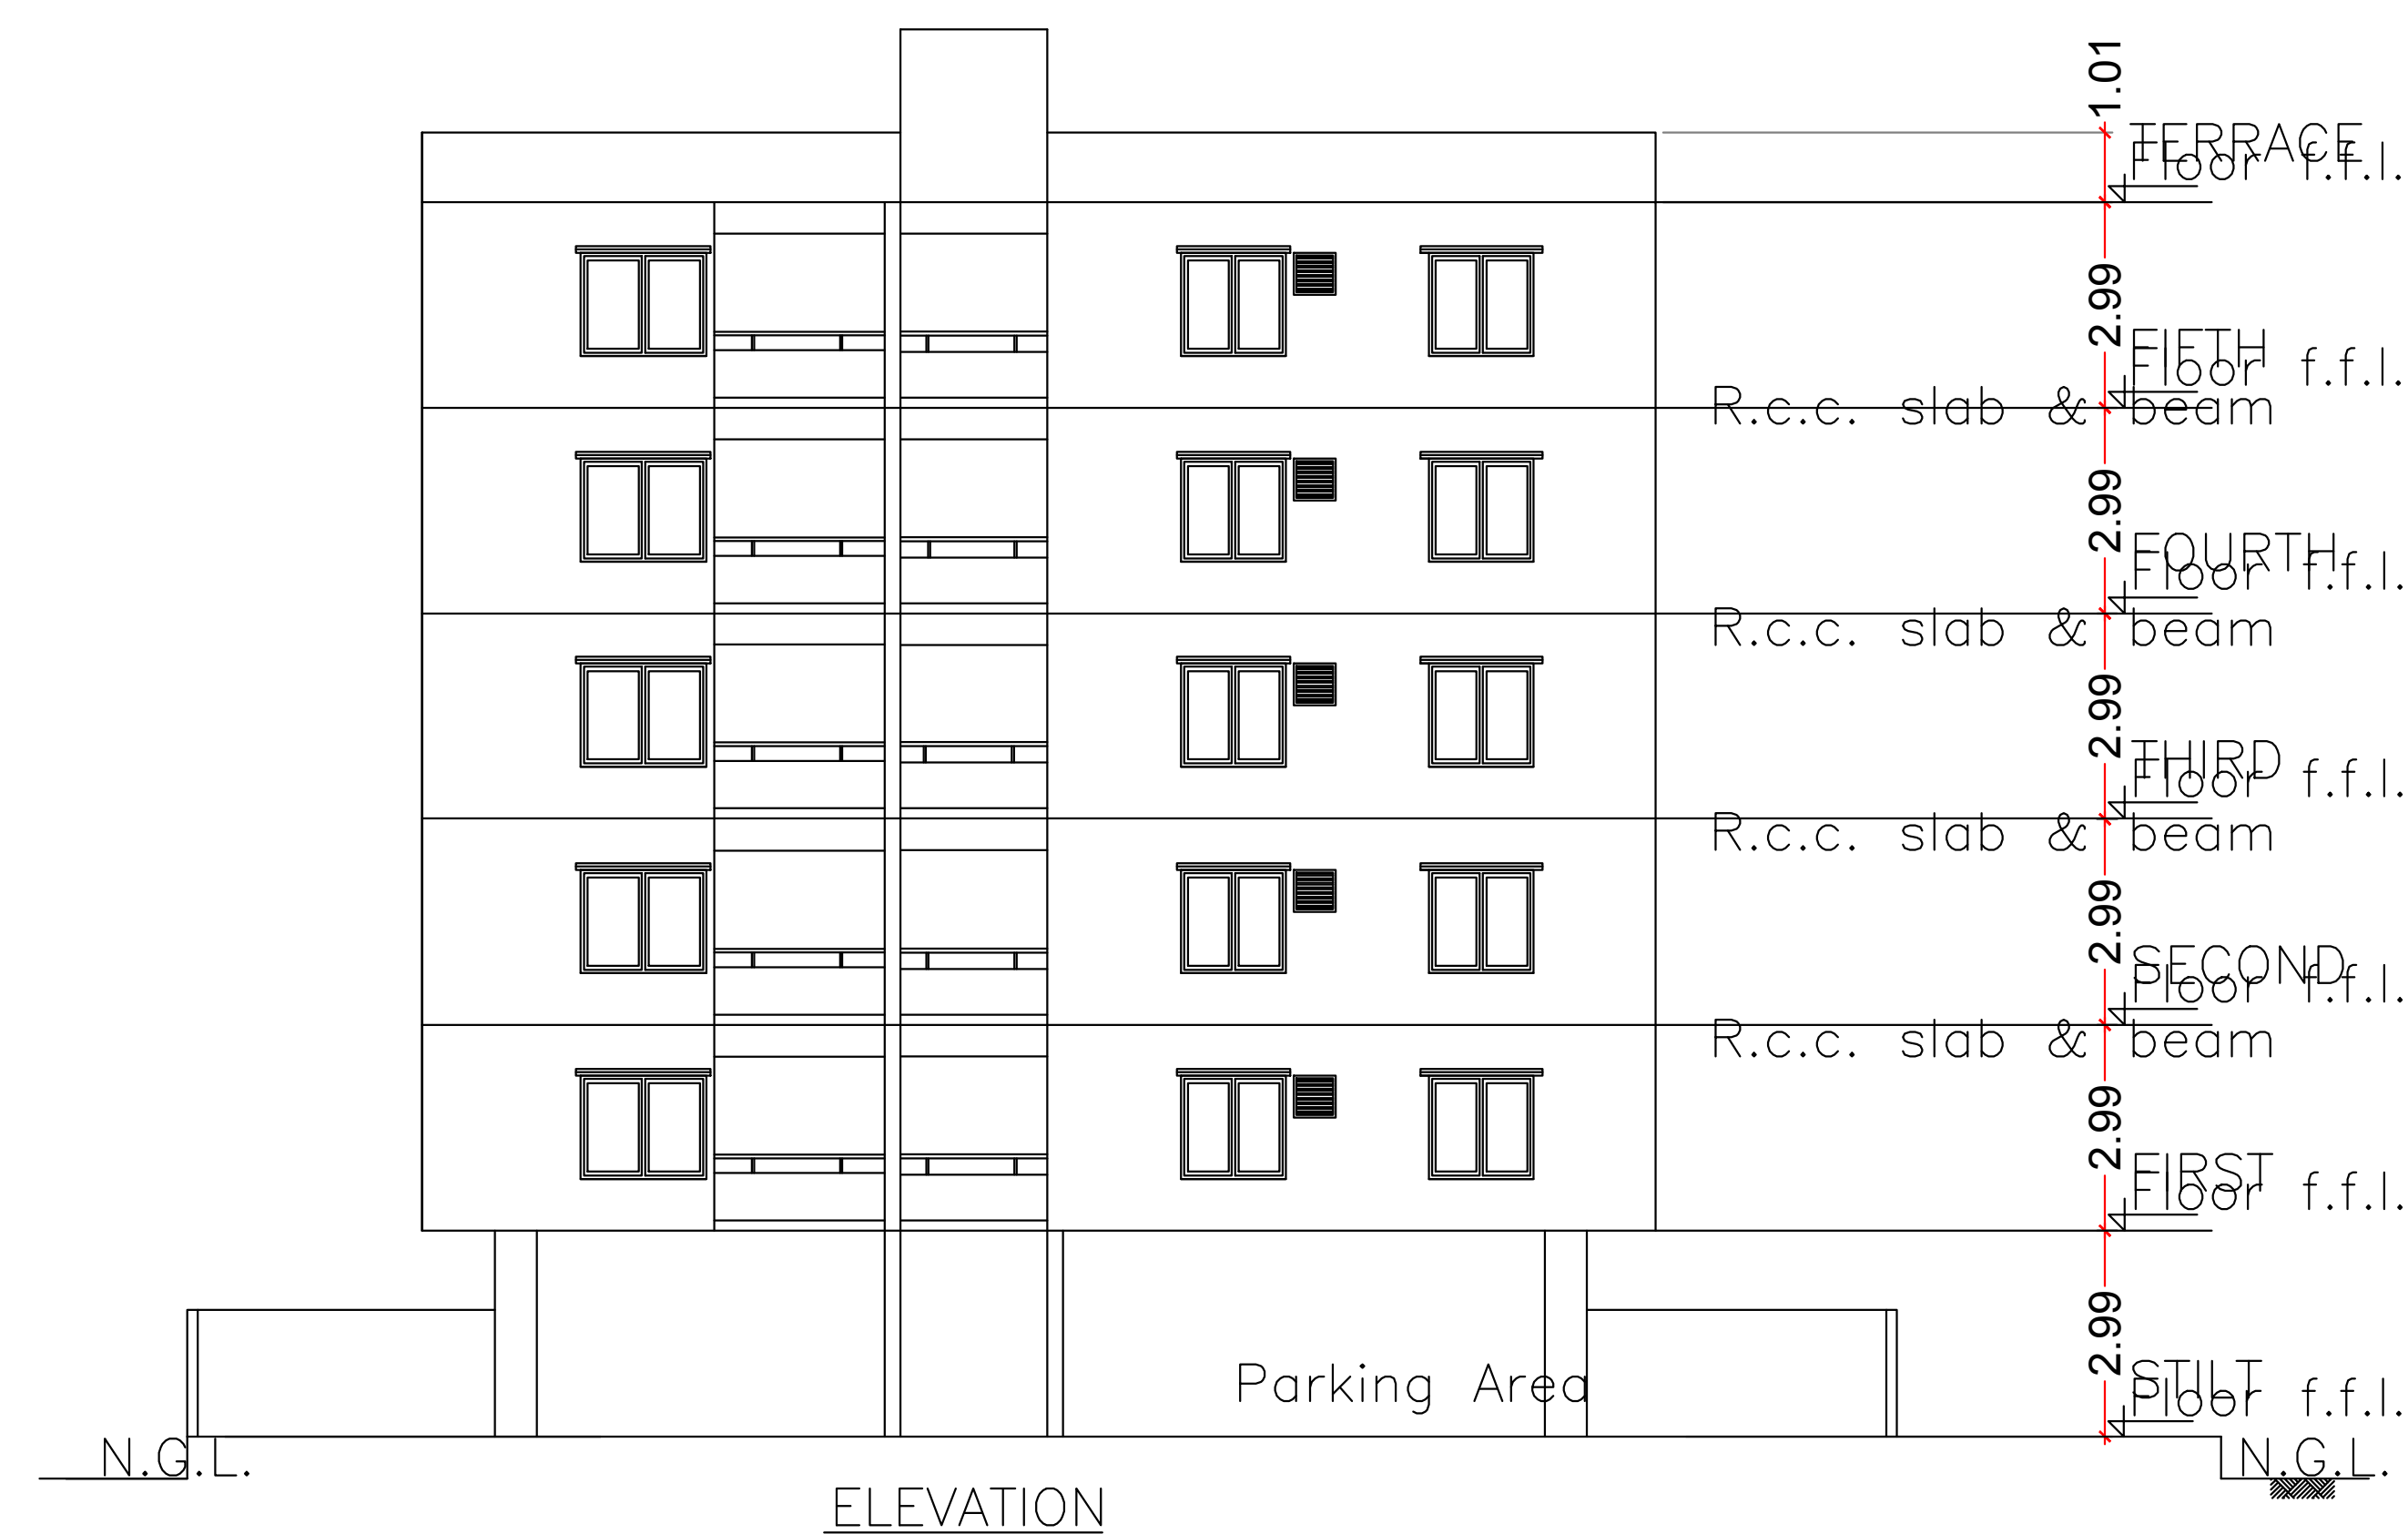
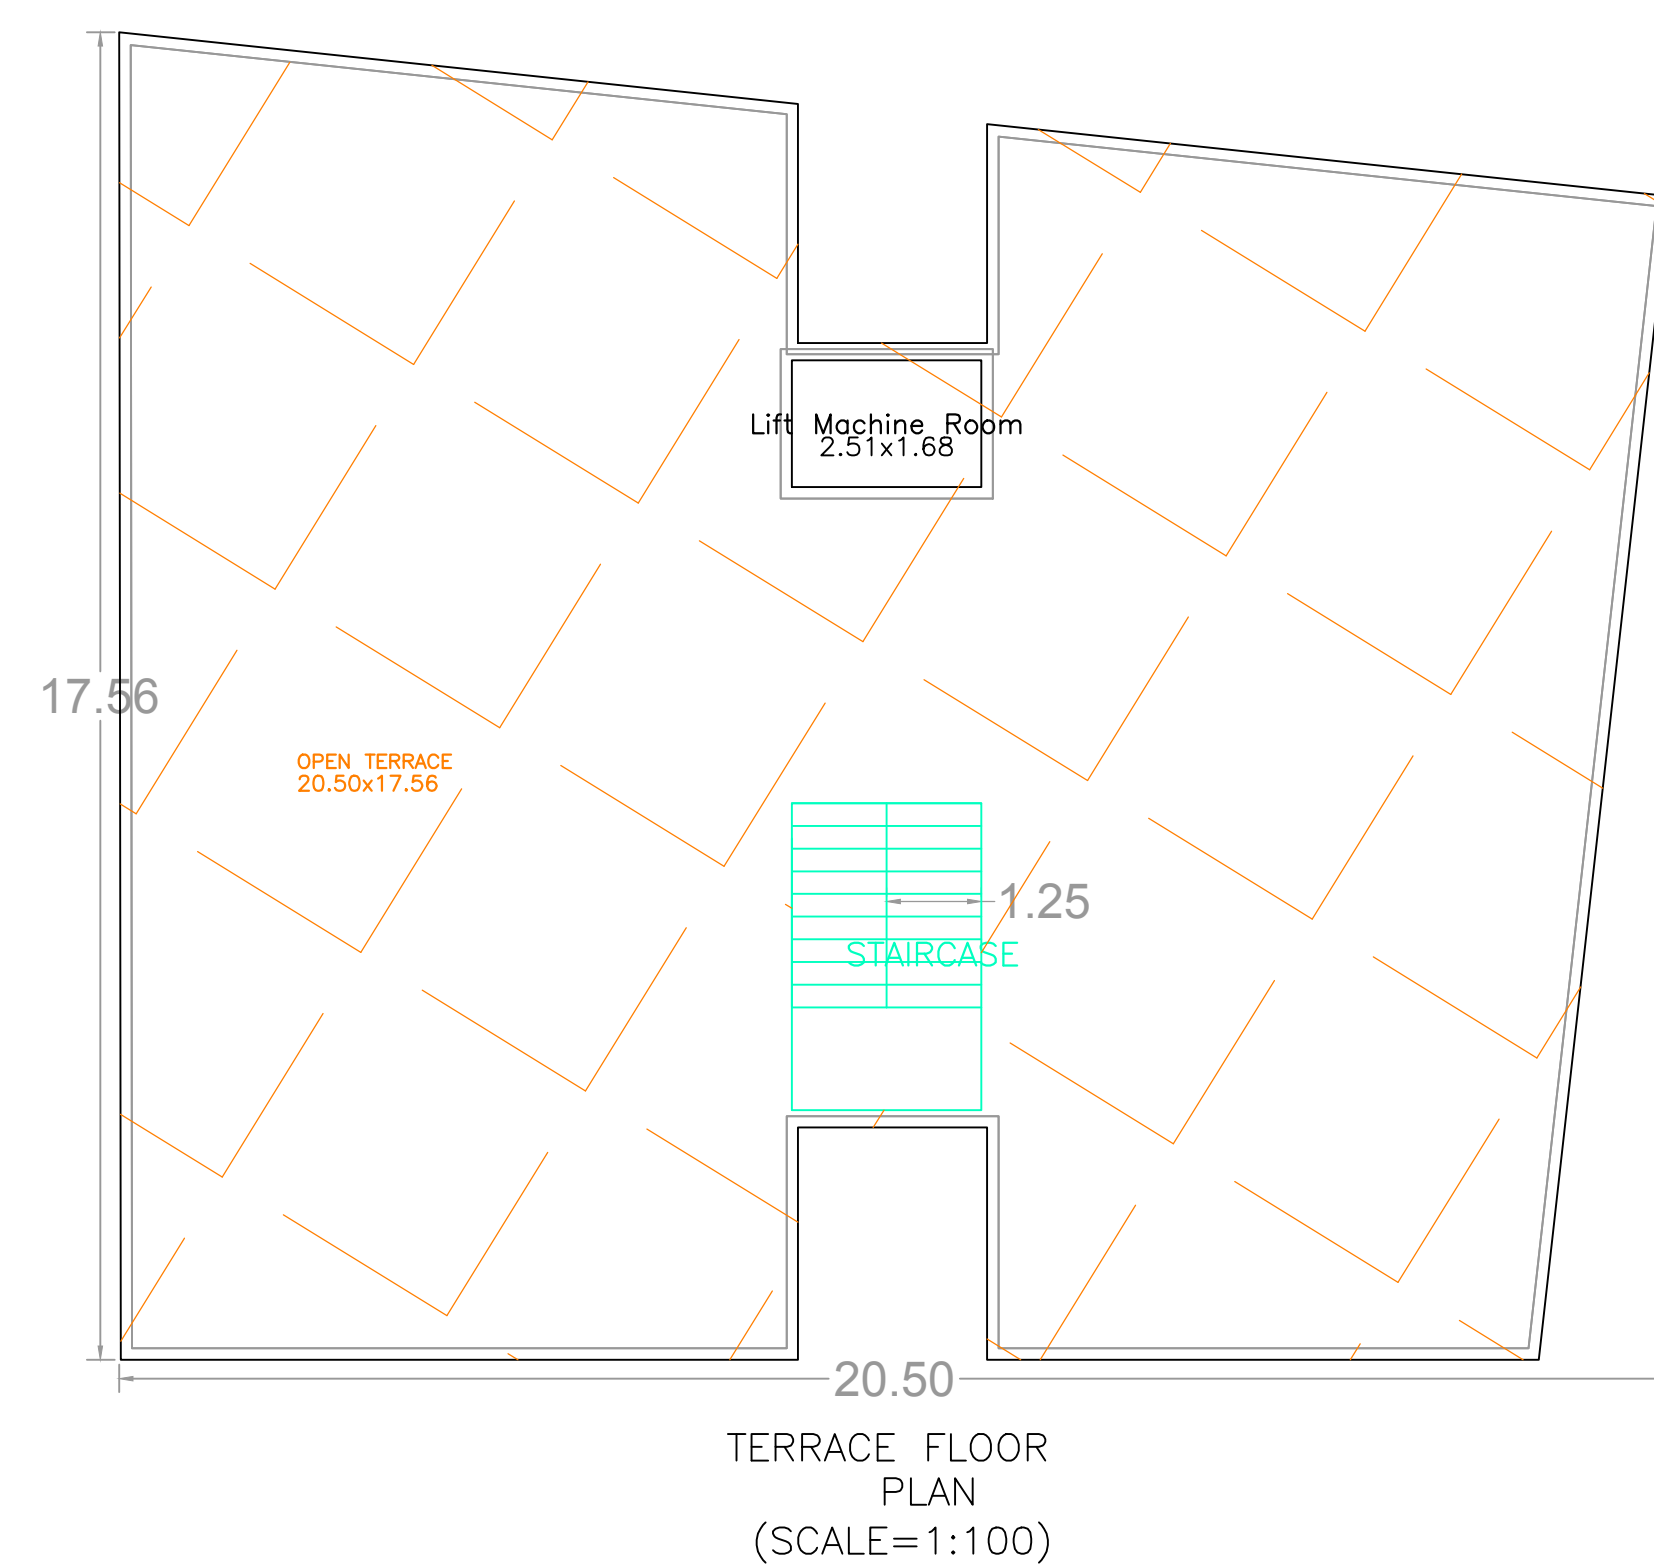






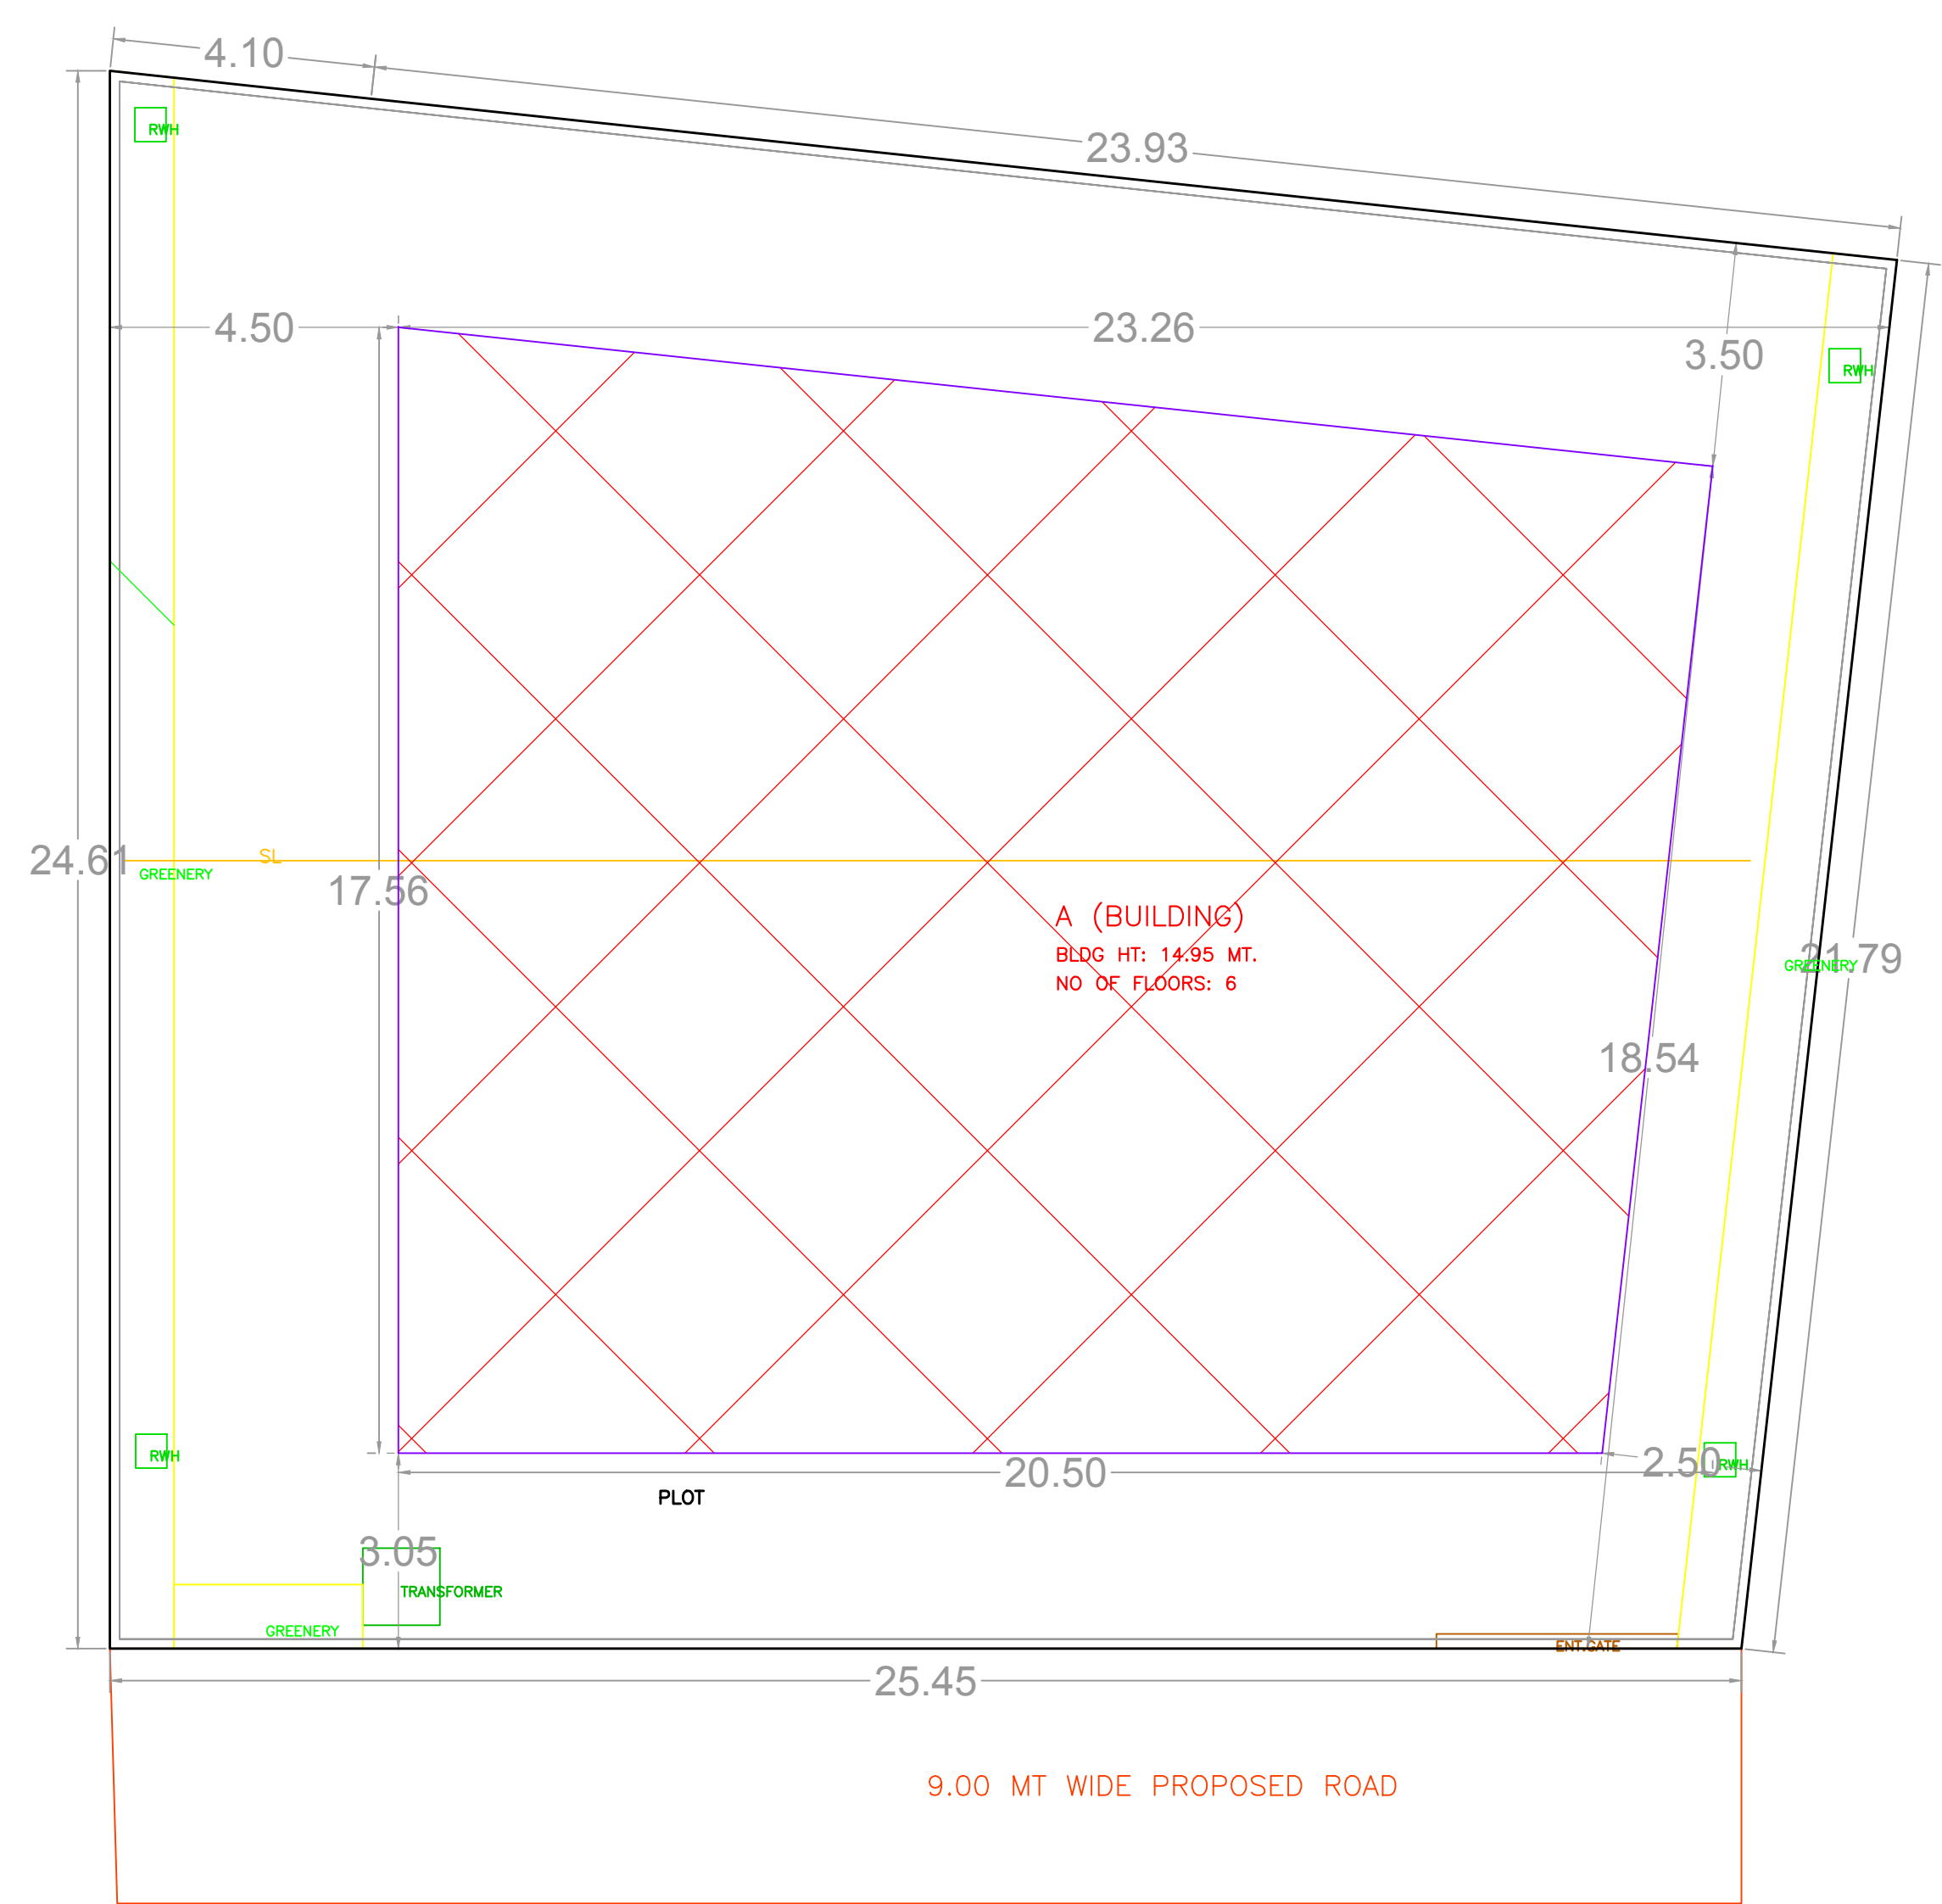


Elevation1

PROJECT TITLE :PLAN SHOWING THE PROPOSED CONSTRUCTION OF STILT +5 FLOORS R.C.C.RESIDENTIAL BUILDING IN THE OPEN PLOT NOS: 327 & 328 **OUT OF SURVEY NO. 301, 302, 303, 306 TO 311, 313, 314 & 315** SITUATED AT NARSINGI VILLAGE, RAJENDRA NAGAR MANDAL, RANGA REDDY DISTRICT. TELANGANA.

BELONGING TO :-

SRI : PATHI SAI CHETAN KUMAR S/O : LATE. PATHI DILIP KUMAR

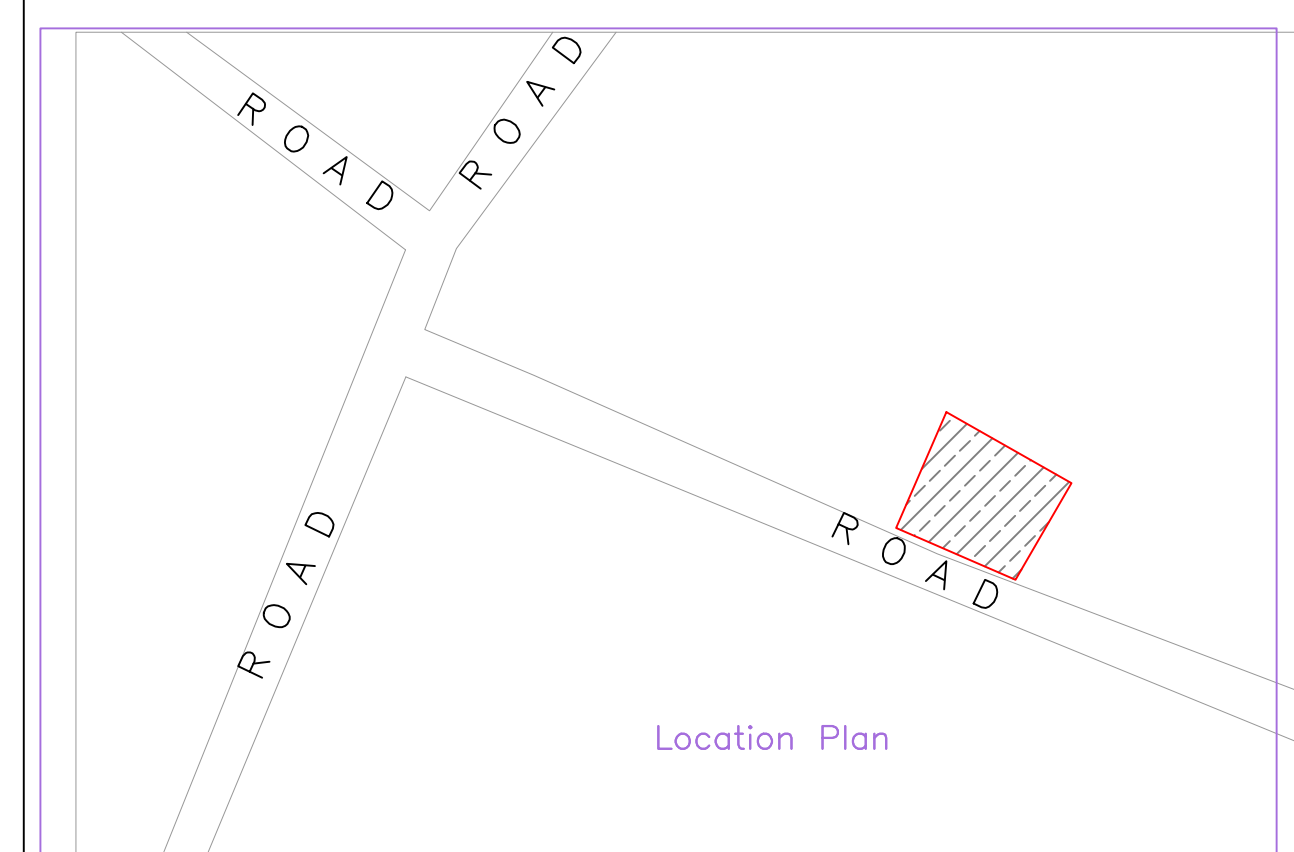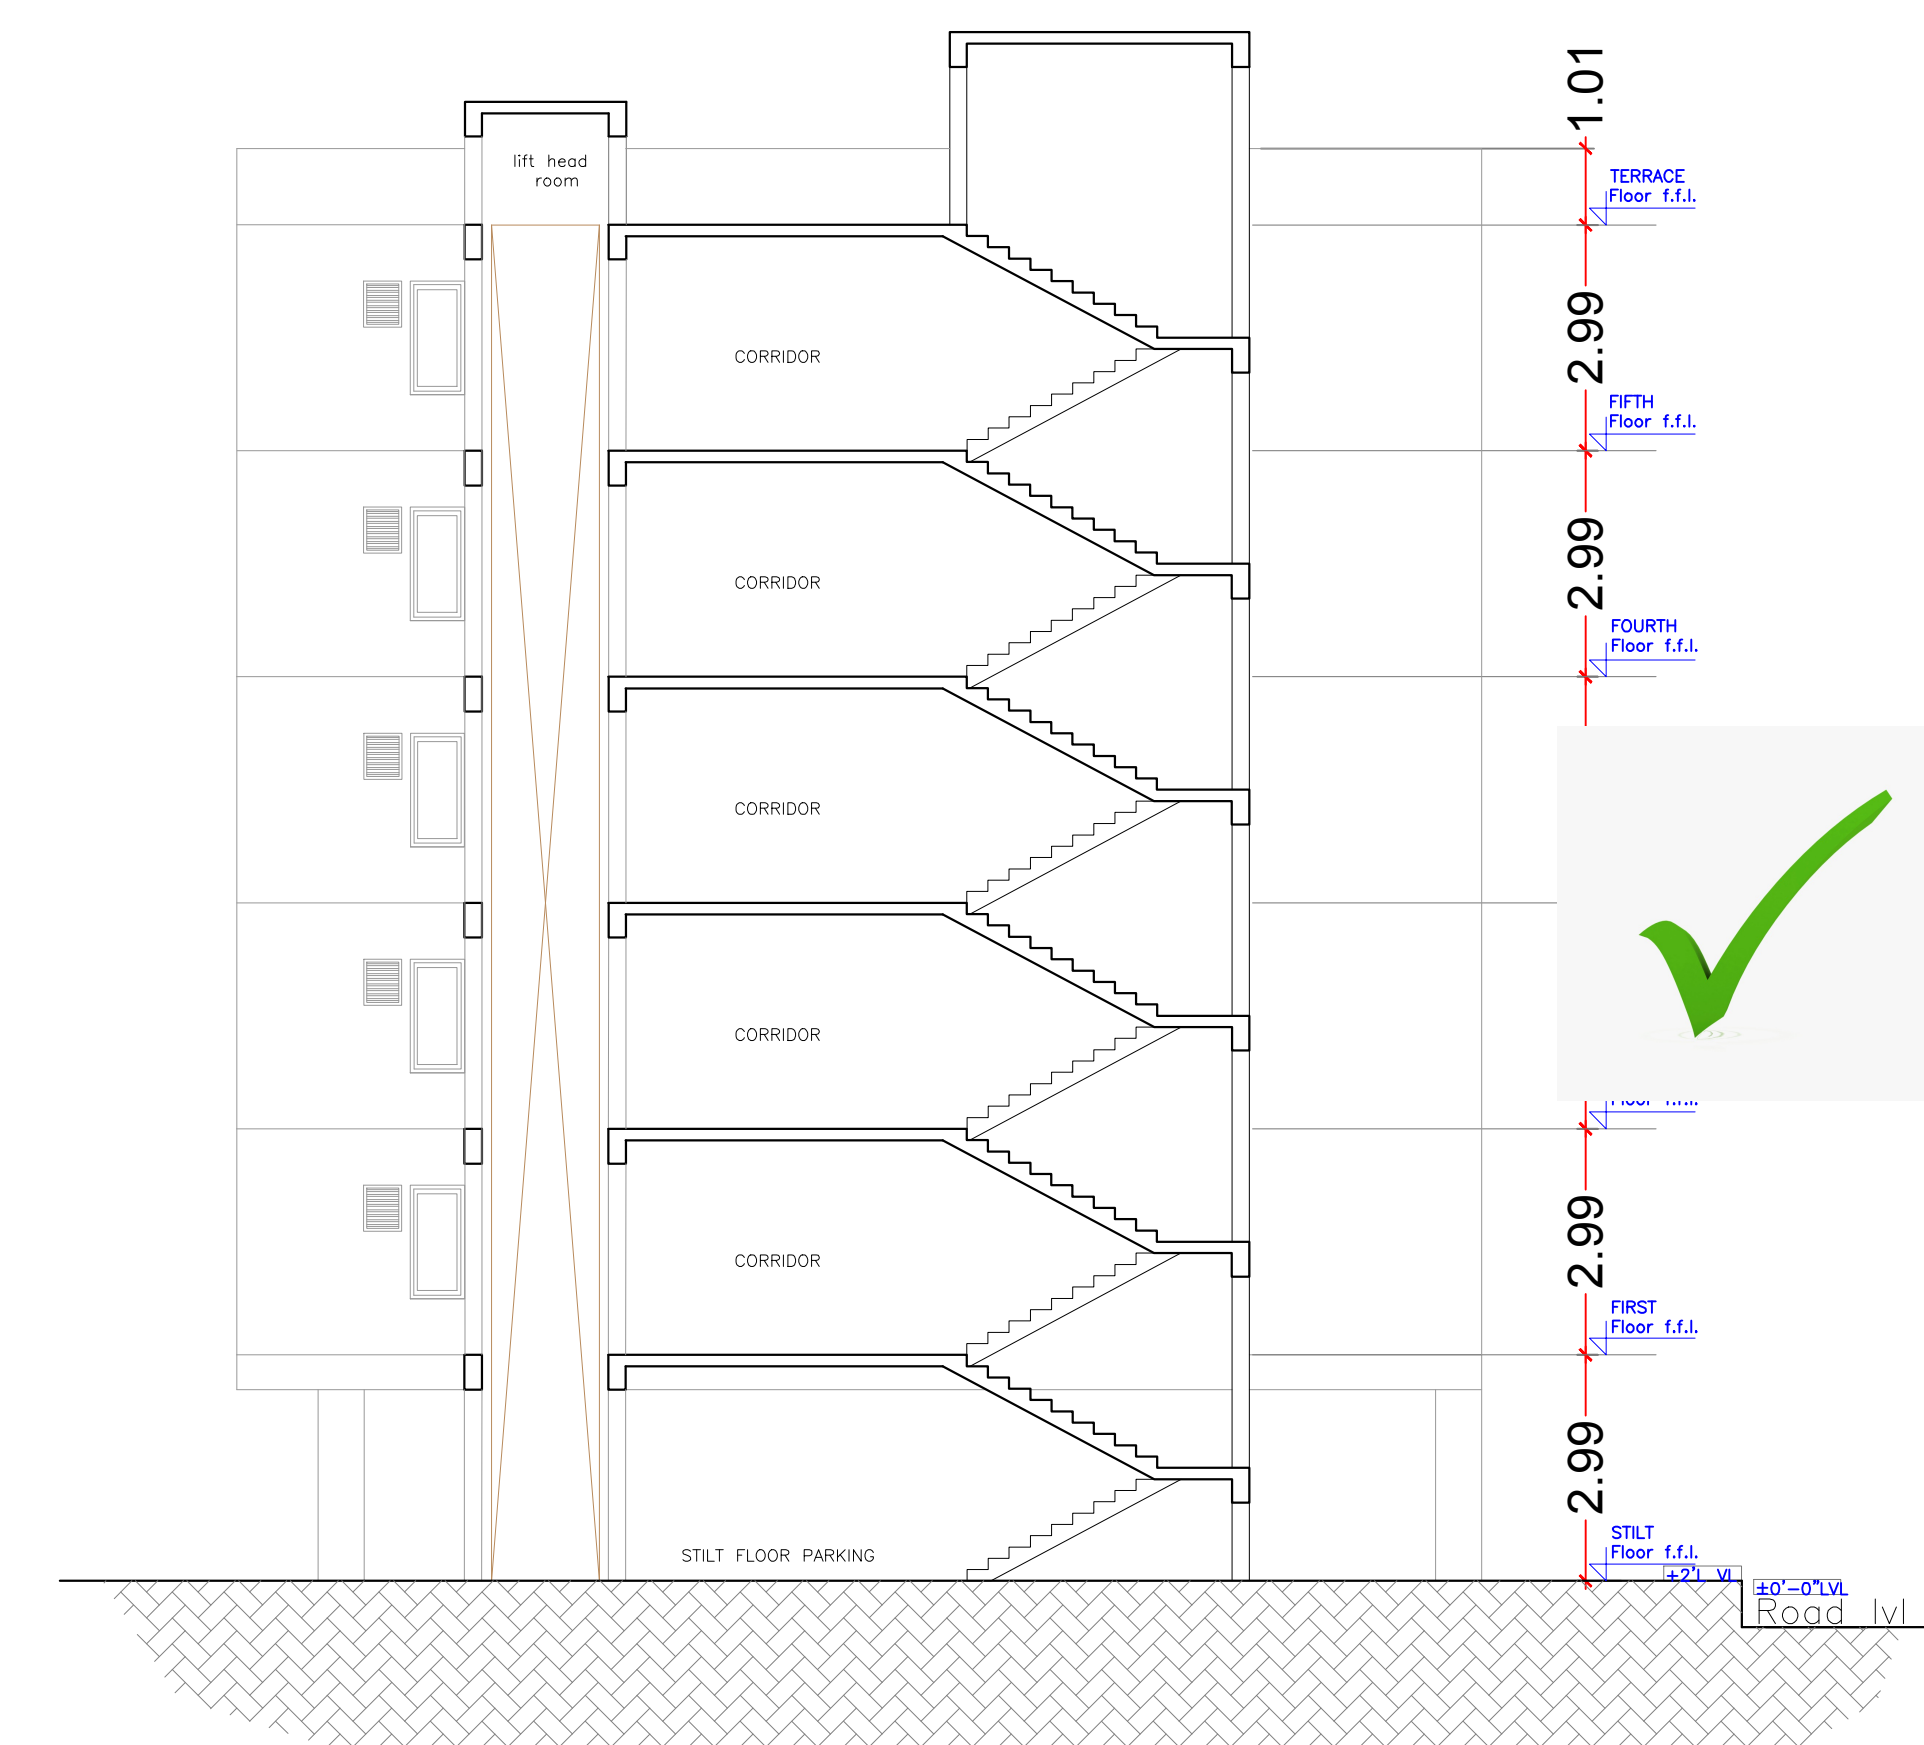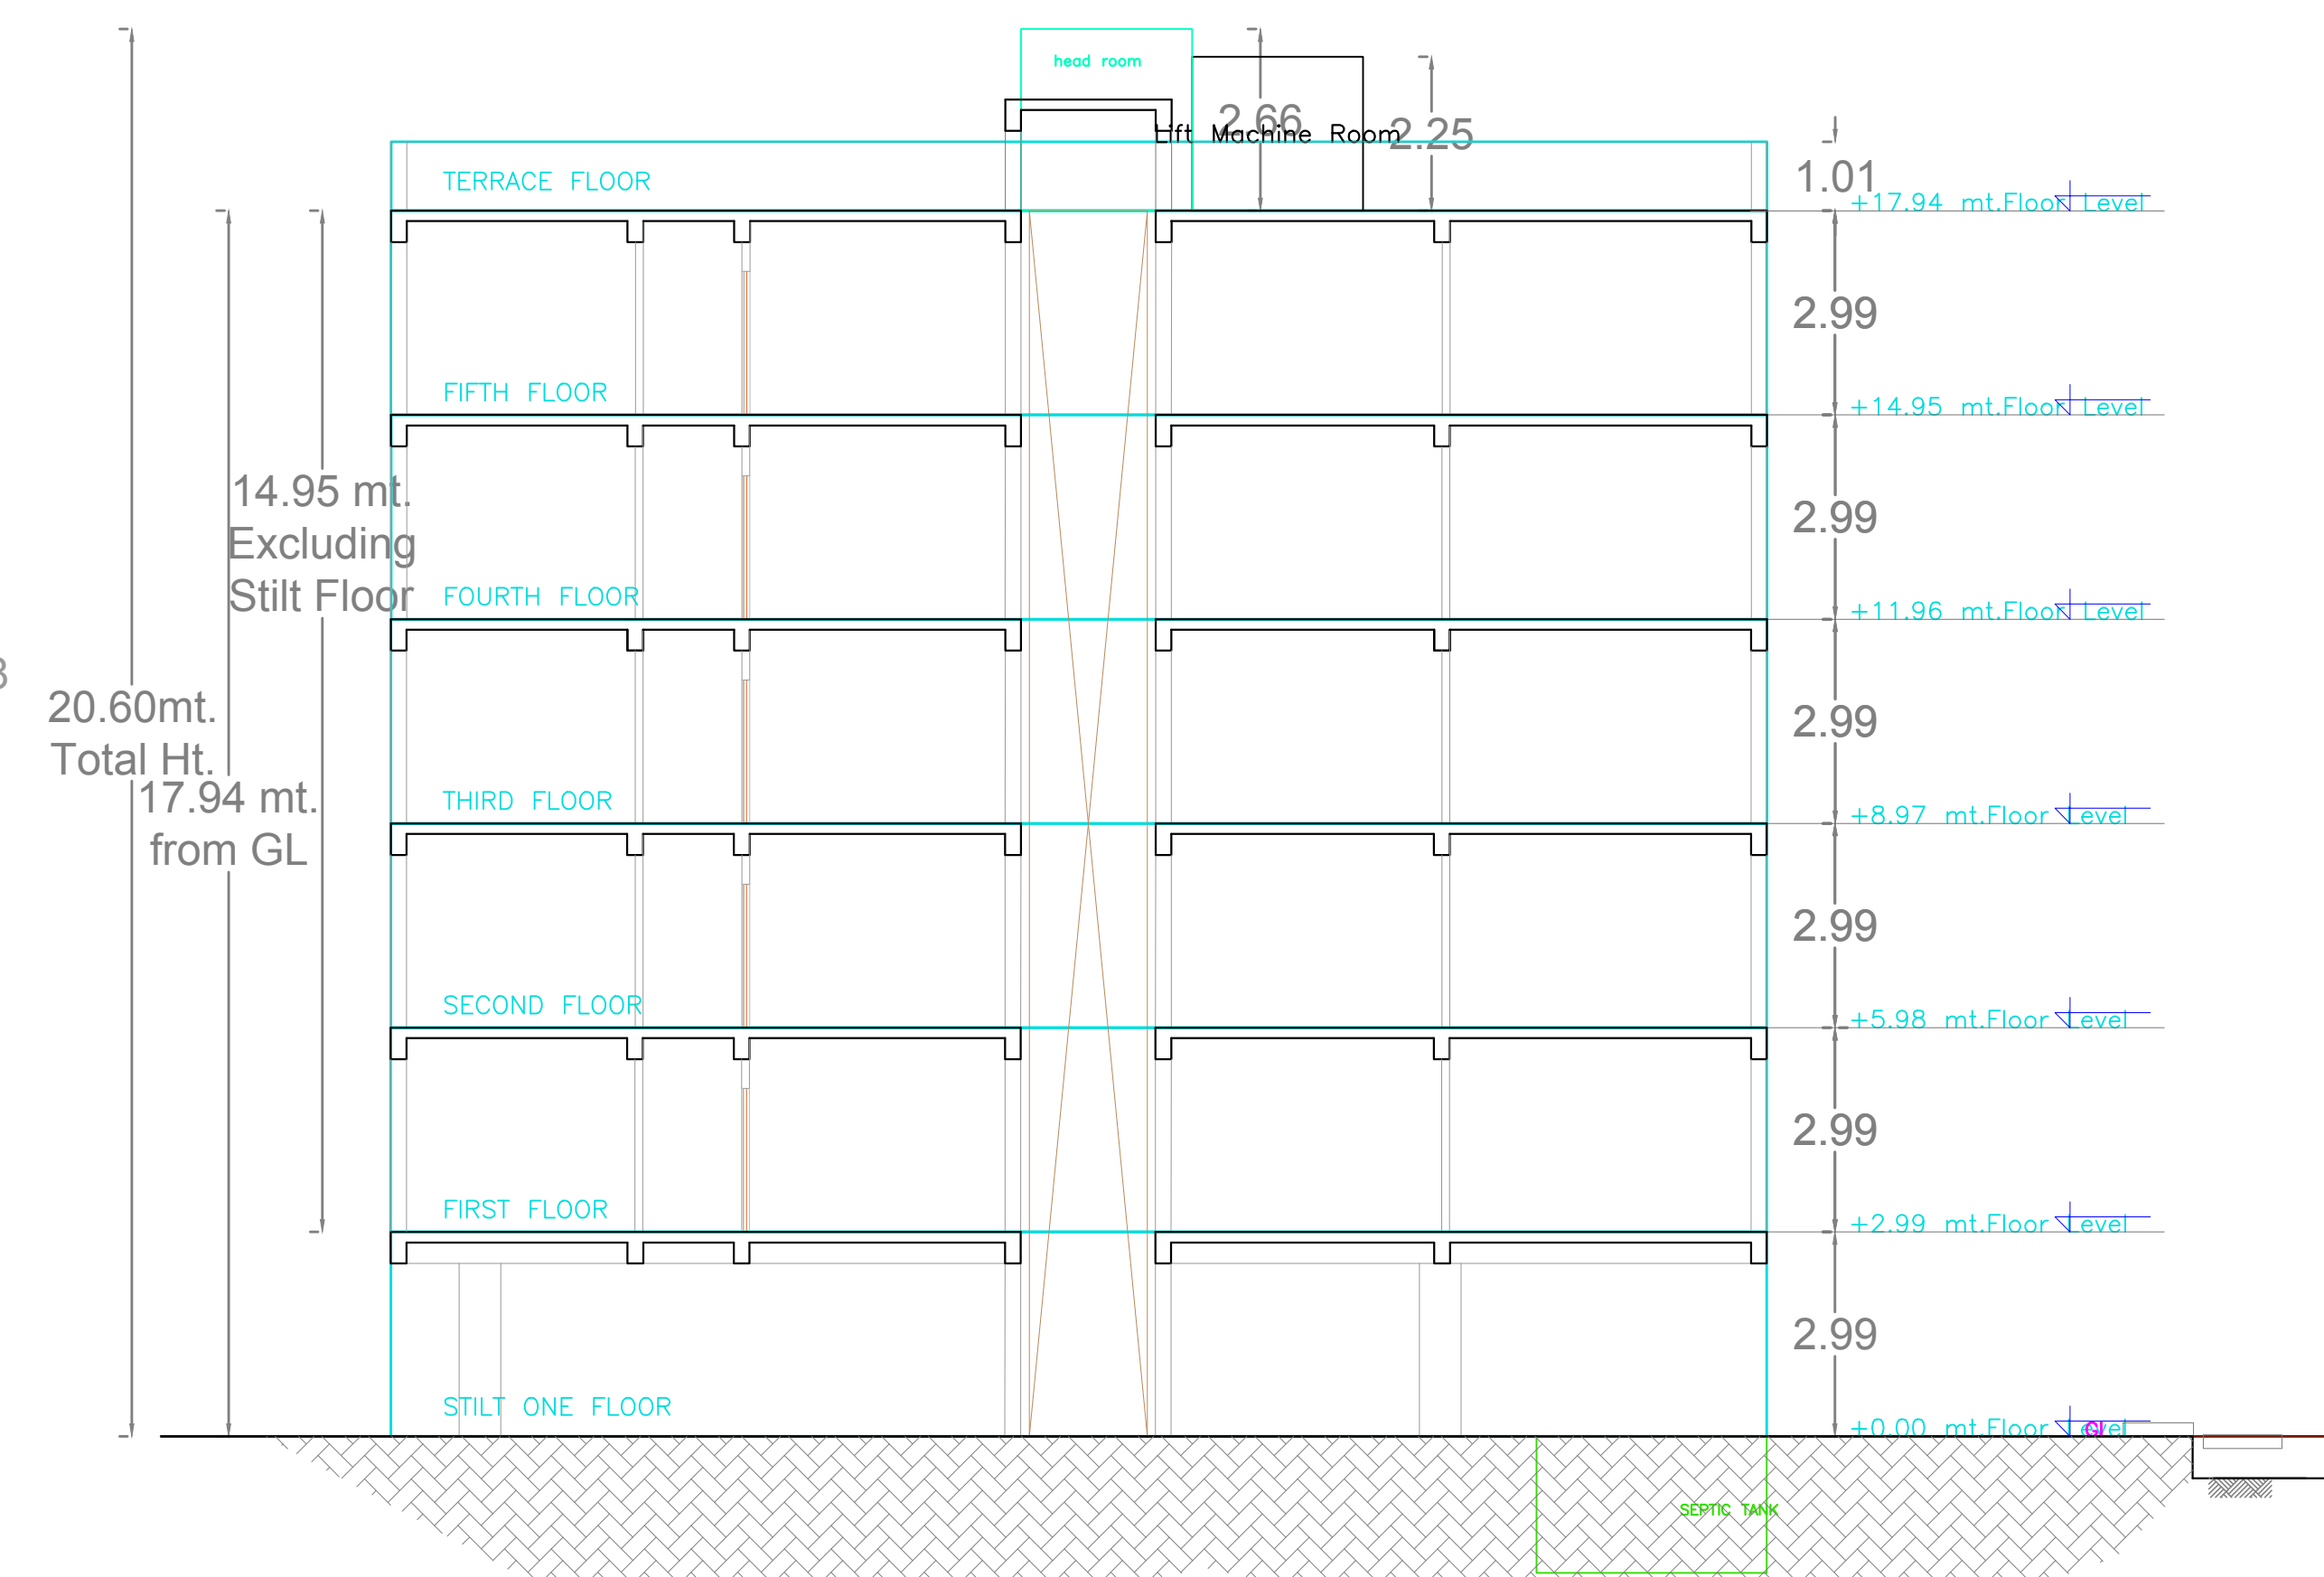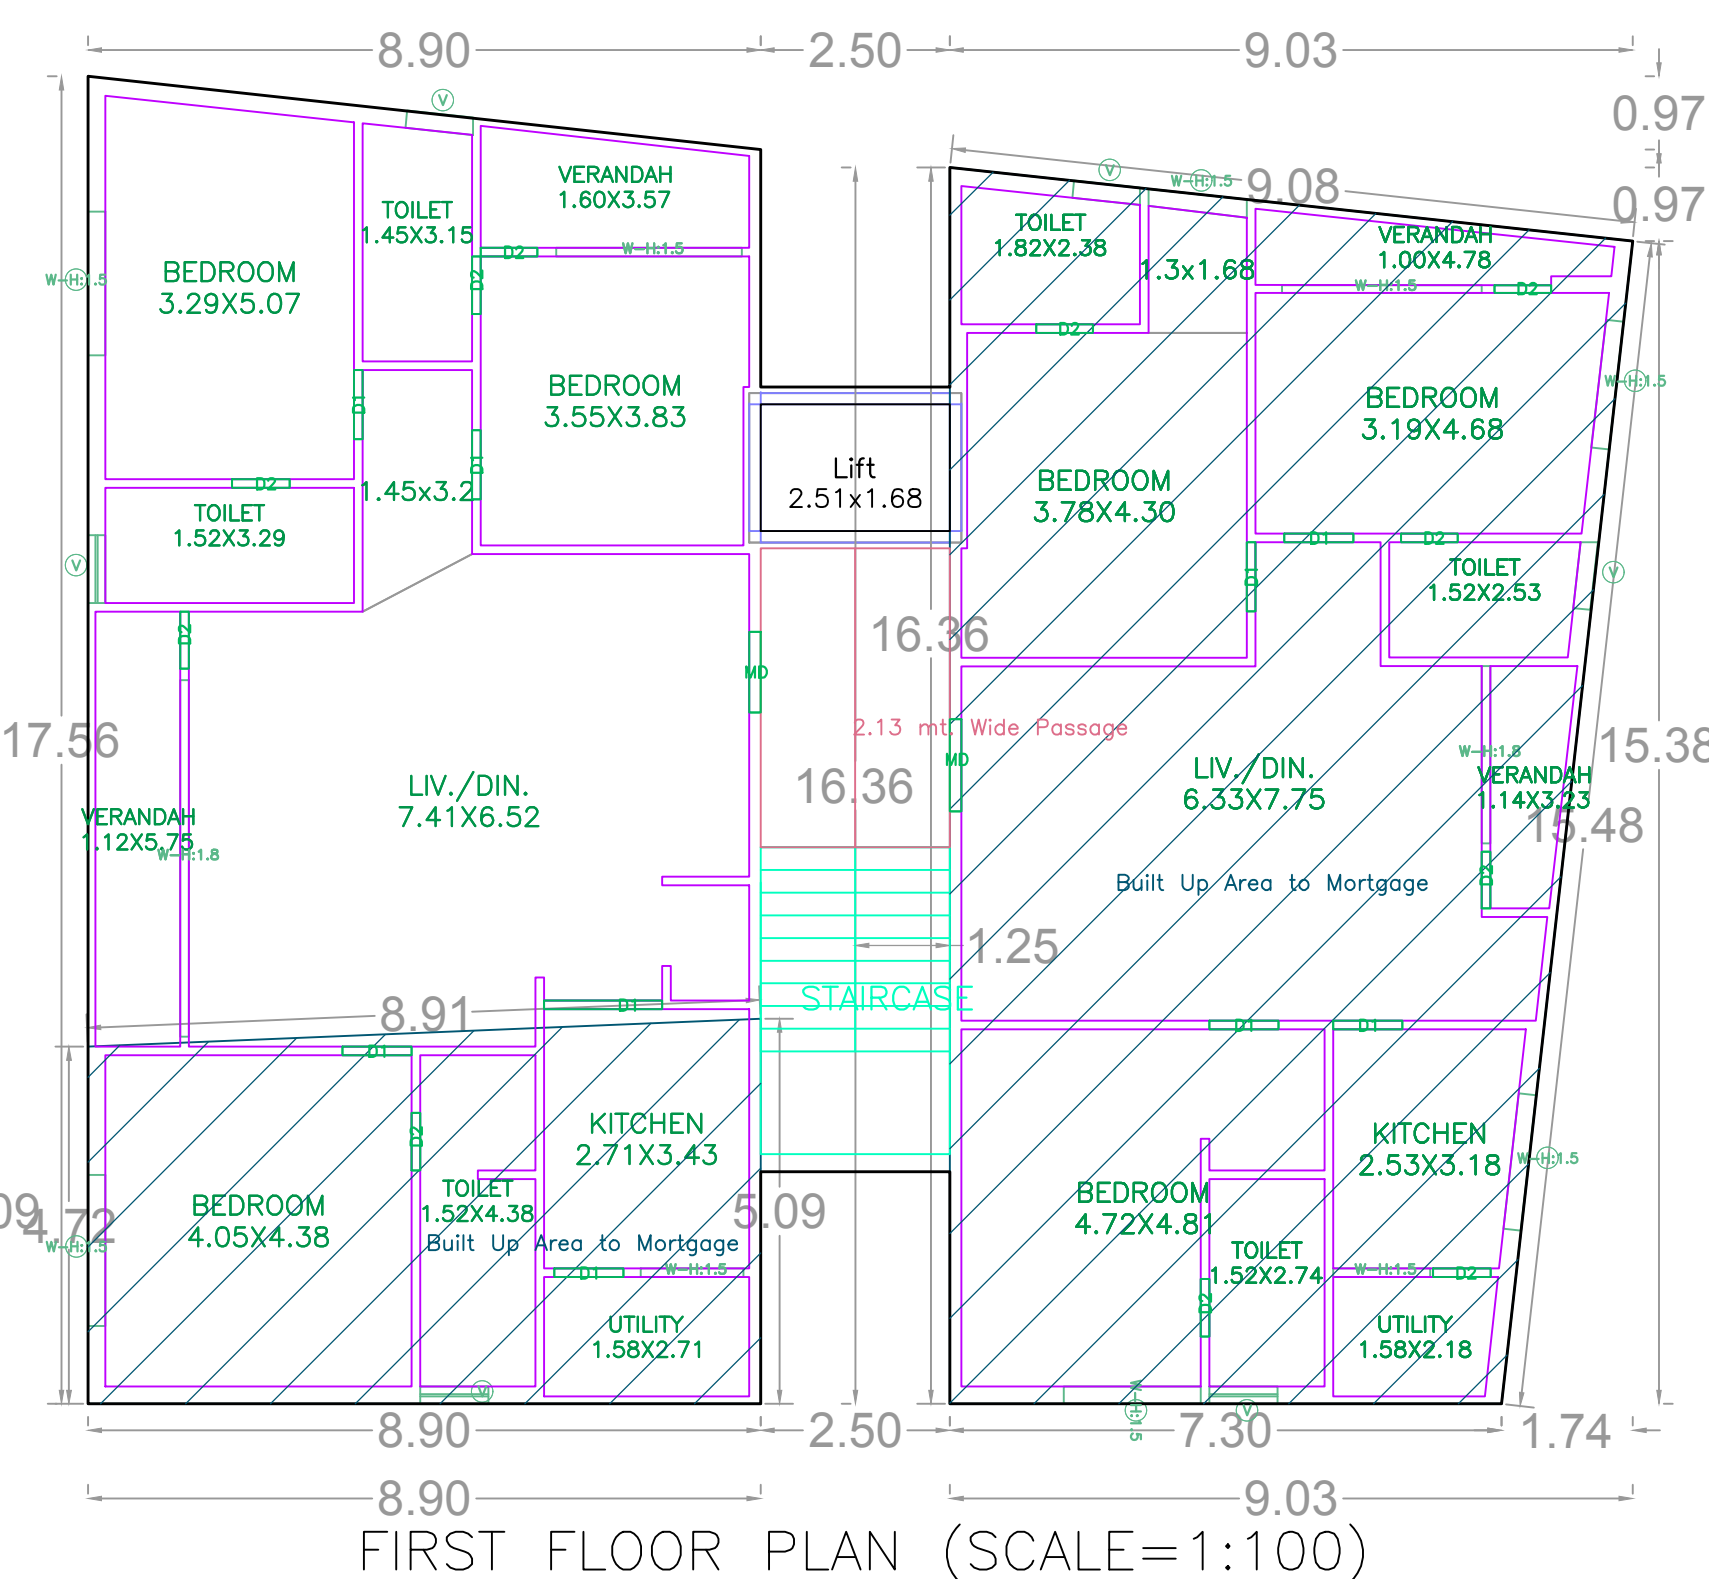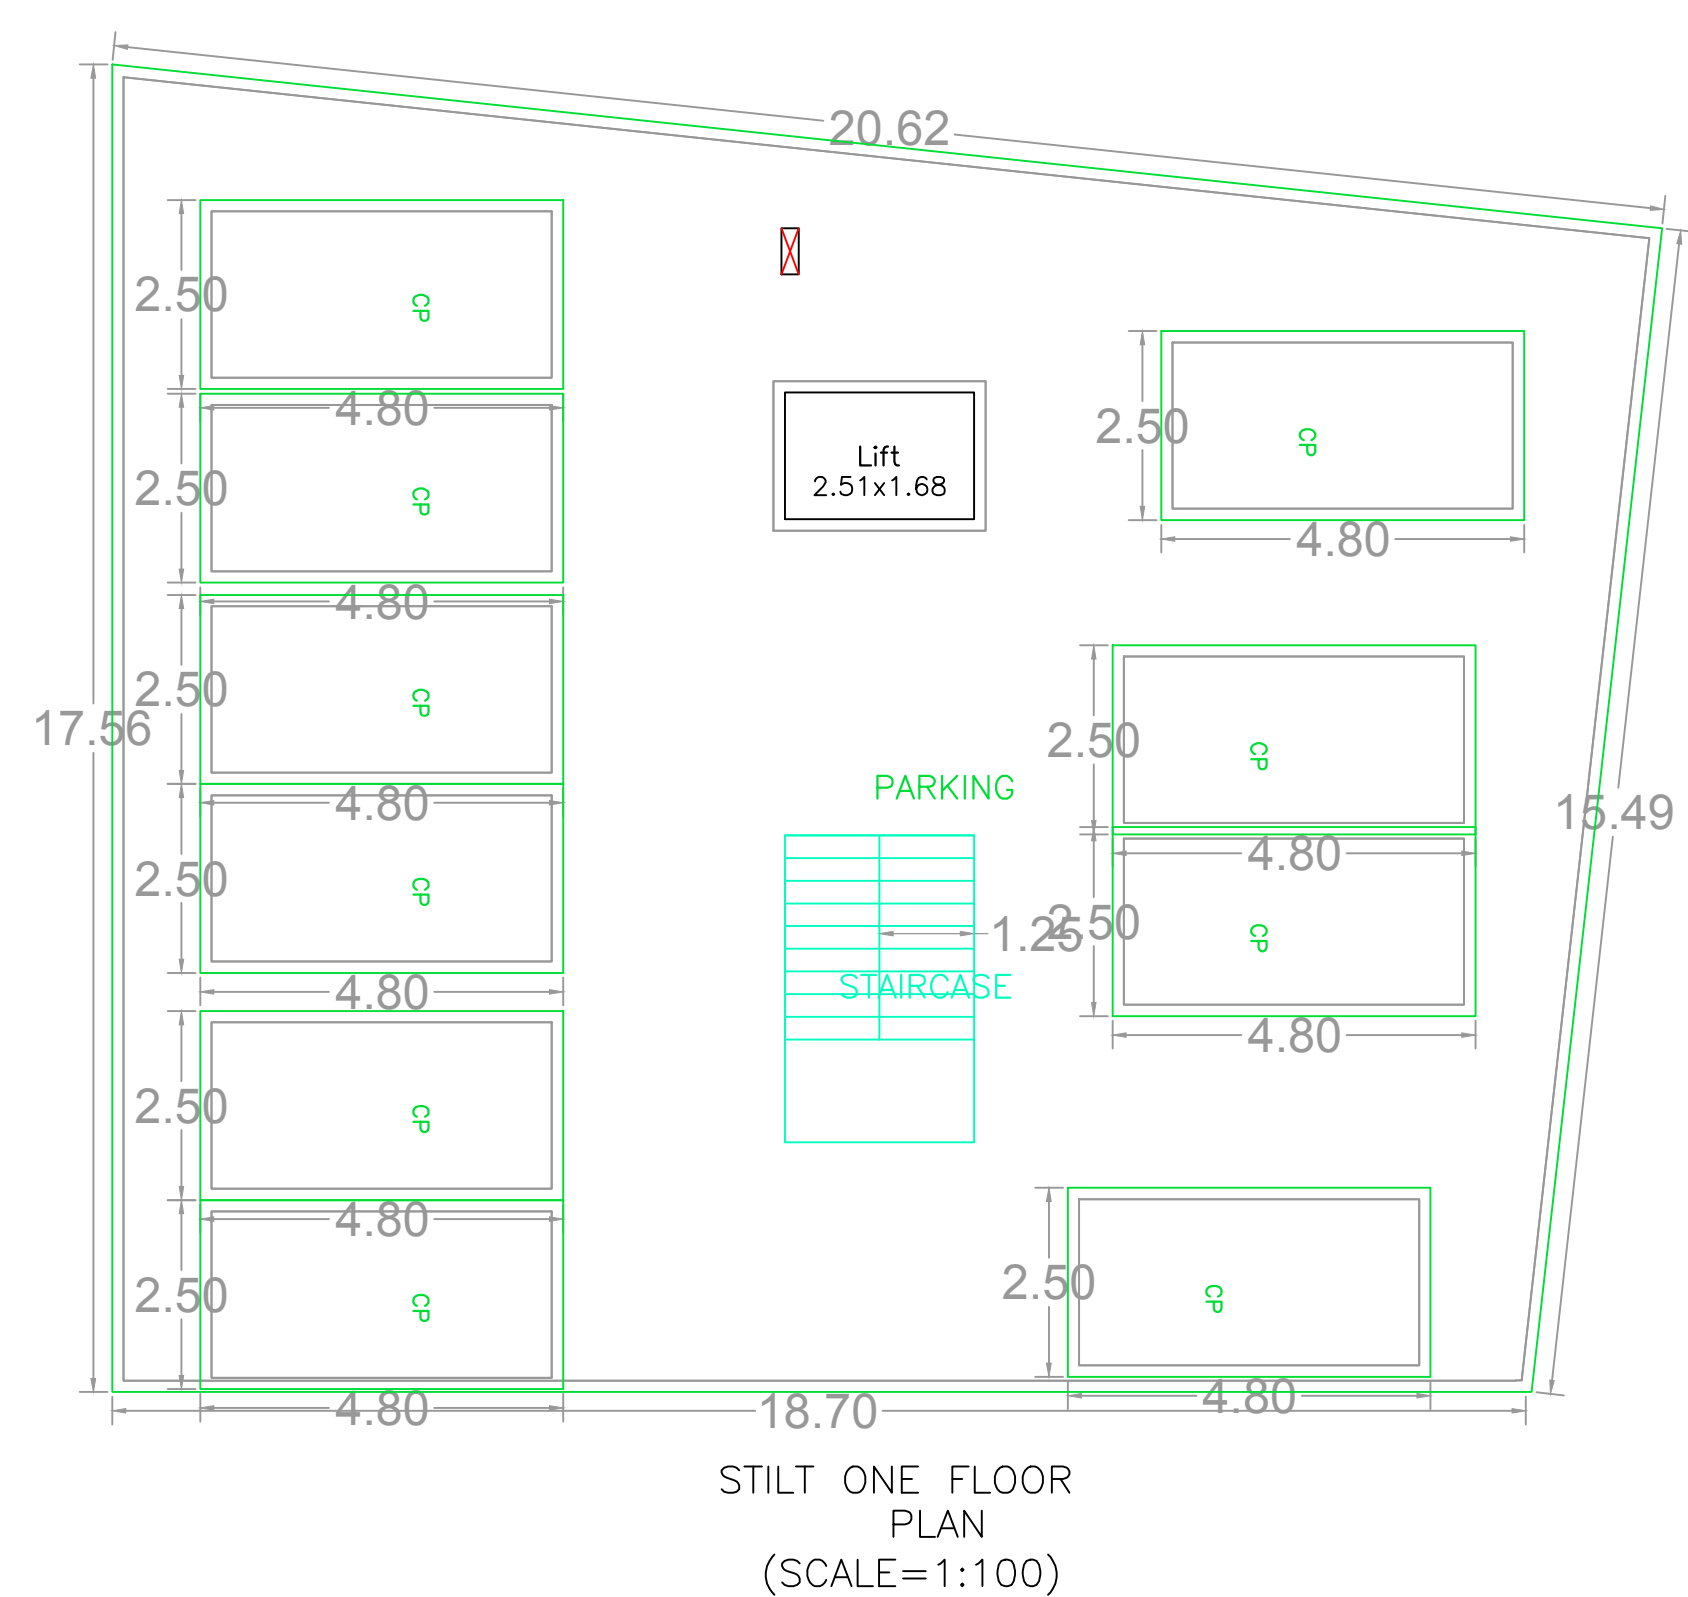

SCHEDULE OF JOINERY

BUILDING NAME	NAME	L X H	NOS
A (BUILDING)	D2	0.75 X 2.10	30
A (BUILDING)	D2	0.76 X 2.10	25
A (BUILDING)	D1	0.91 X 2.10	40
A (BUILDING)	MD	1.07 X 2.10	05
A (BUILDING)	MD	1.22 X 2.10	05
A (BUILDING)	D1	1.56 X 2.10	05



SCHEDULE OF JOINERY

BUILDING NAME	NAME	L X H	NOS
A (BUILDING)	V	0.90 X 0.60	30
A (BUILDING)	W	1.28 X 1.50	05
A (BUILDING)	W	1.31 X 1.50	05
A (BUILDING)	W	1.36 X 1.50	05
A (BUILDING)	W	1.70 X 1.50	05
A (BUILDING)	W	1.80 X 1.50	05
A (BUILDING)	W	1.82 X 1.50	05
A (BUILDING)	W	1.90 X 1.50	05
A (BUILDING)	W	2.00 X 1.50	05
A (BUILDING)	W	2.35 X 2.10	05
A (BUILDING)	W	2.46 X 1.50	05
A (BUILDING)	W	2.64 X 1.50	05
A (BUILDING)	W	4.72 X 2.10	05

BUILDING :A (BUILDING)						
FLOOR NAME	TOTAL BUA	NET BUA RESI.	TNMTS.	PARKING AREA	NO OF STACK	NET PARKING
FIRST FLOOR	324.60	0.00	00	324.60	1	324.60
STILL FLOOR	307.93	307.93	02	0.00	0	0.00
SECOND FLOOR	307.93	307.93	02	0.00	0	0.00
THIRD FLOOR	307.93	307.93	02	0.00	0	0.00
FOURTH FLOOR	307.93	307.93	02	0.00	0	0.00
FIFTH FLOOR	307.93	307.93	02	0.00	0	0.00
TERRACE FLOOR	4.20	0.00	00	0.00	0	0.00
TOTAL	1868.45	1539.65	10	324.60		324.60
TOTAL NO OF BLDG	1					
TOTAL	1868.45	1539.65	10	324.60		324.60

BUILDING USE/SUBUSE DETAILS

BUILDING NAME	BUILDING USE	BUILDING SUBUSE	BUILDING TYPE	FLOOR DETAILS
A (BUILDING)	Residential	Residential Apartment Bldg	NA	1 Stilt + 5 upper floors

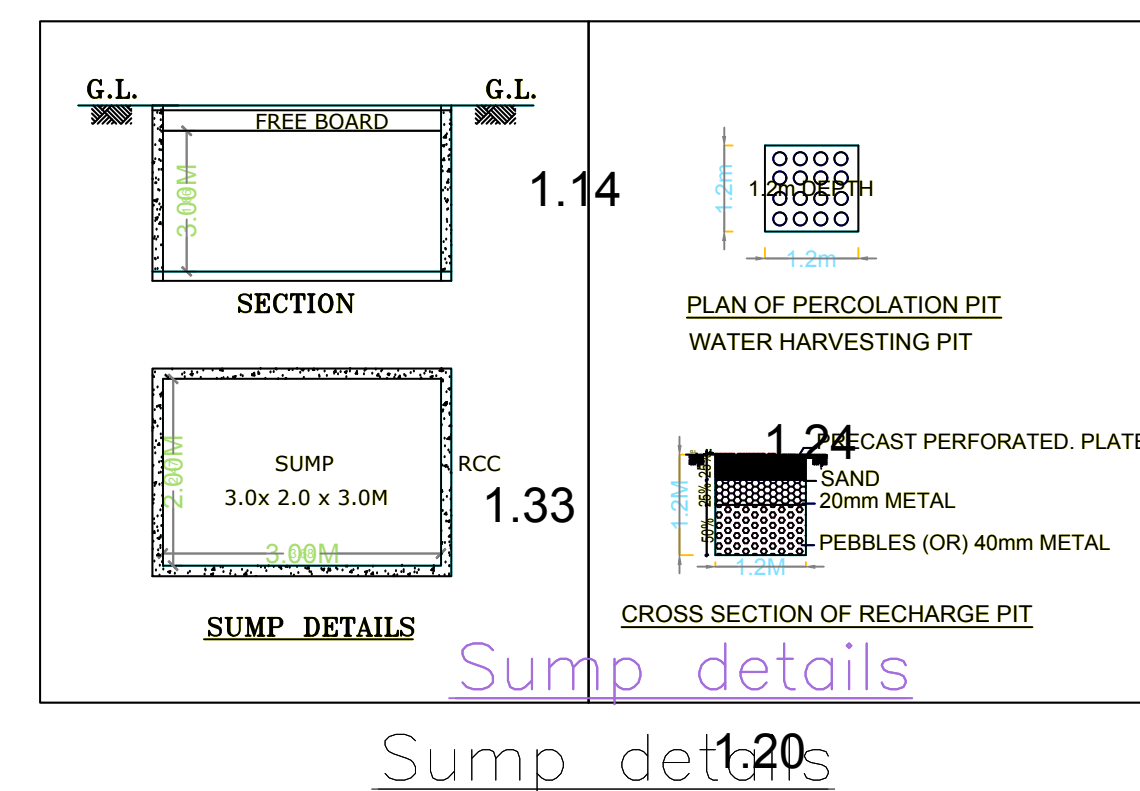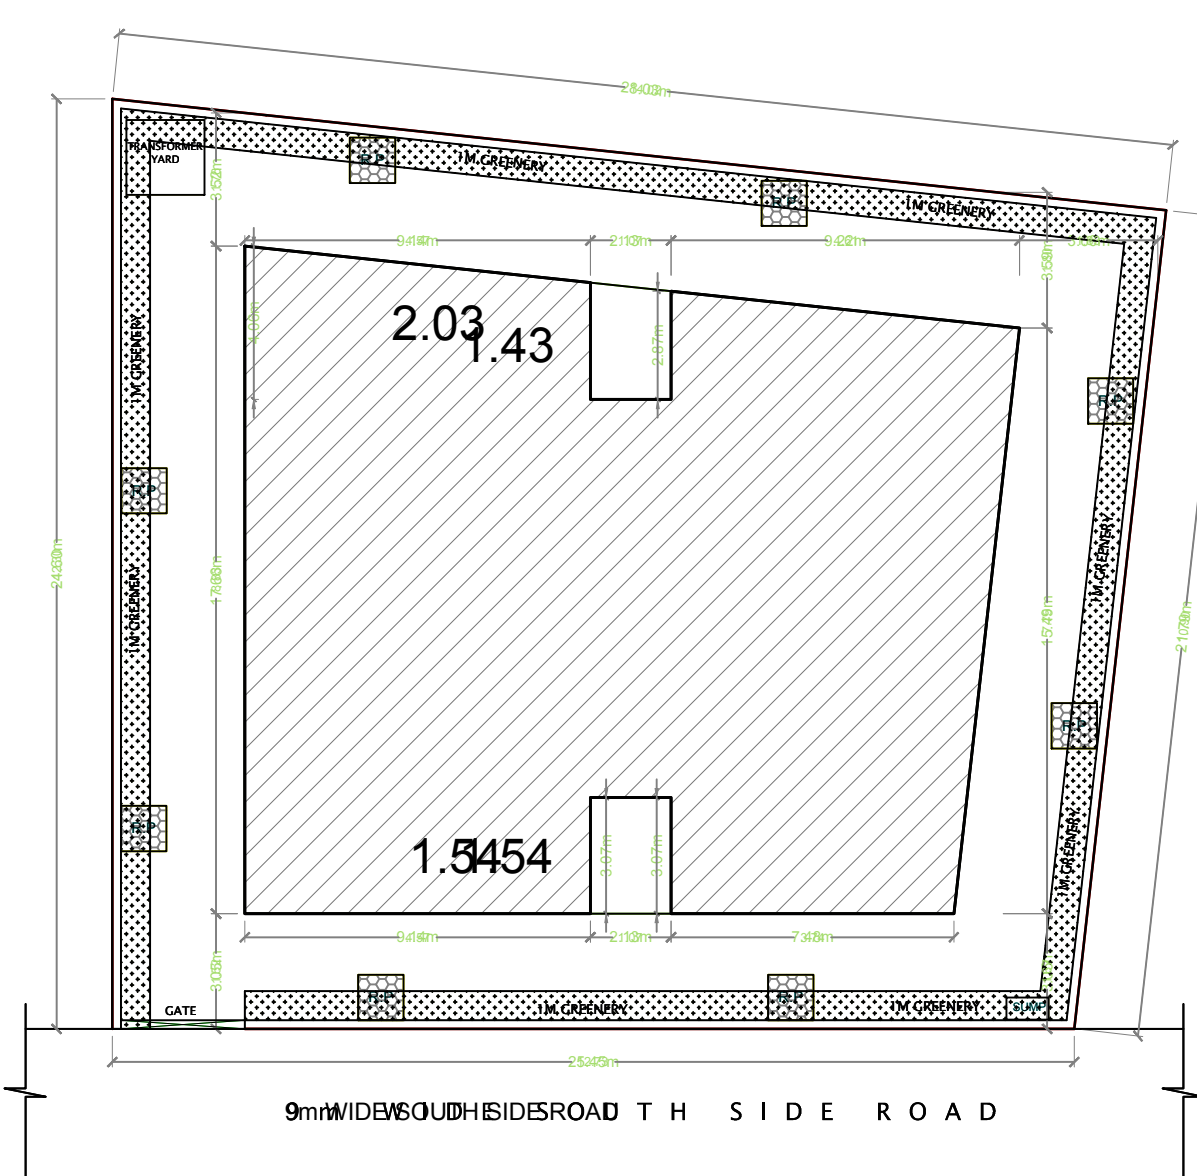[illegible]

COLOR INDEX	
PLOT BOUNDARY	
ABUTTING ROAD	
PROPOSED CONSTRUCTION	
COMMON PLOT	
ROAD WIDENING AREA	
EXISTING (To be retained)	
EXISTING (To be removed)	

OWNER'S NAME AND SIGNATUREBUILDER'S NAME AND SIGNATUREARCHITECT'S NAME AND SIGNATURESTRUCTURAL ENGINEER'S NAME AND SIGNATURE

Note: All dimensions are in meters.