



M/s. SVADHA PROJECTS.

Represented By it's Managing Partner,


- 1) Sri. M. Anil Kumar Reddy
S/o. Sri. M.Jaya Chandra Reddy,
2) Sri.P.Yeshwanth Reddy
S/o. Sri.P. Uma Maheswar Reddy,

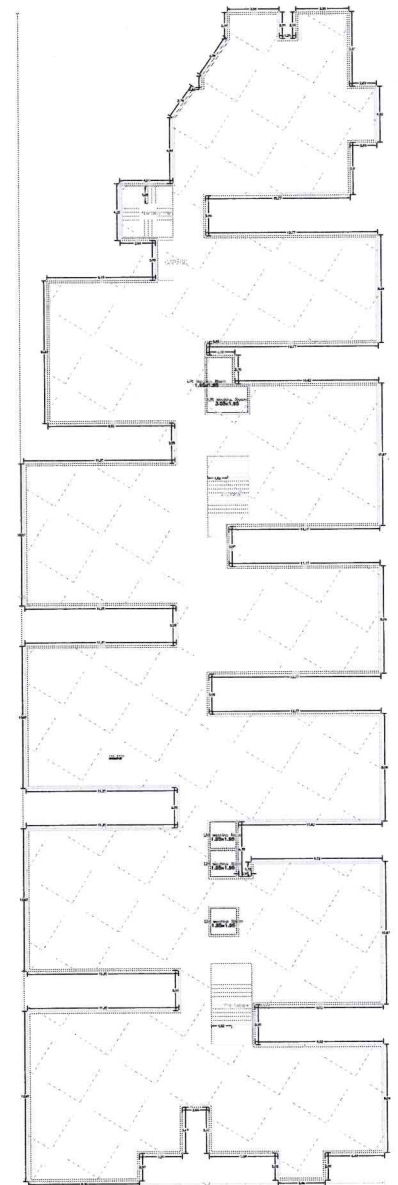


PLAN
(SCALE=1:100)

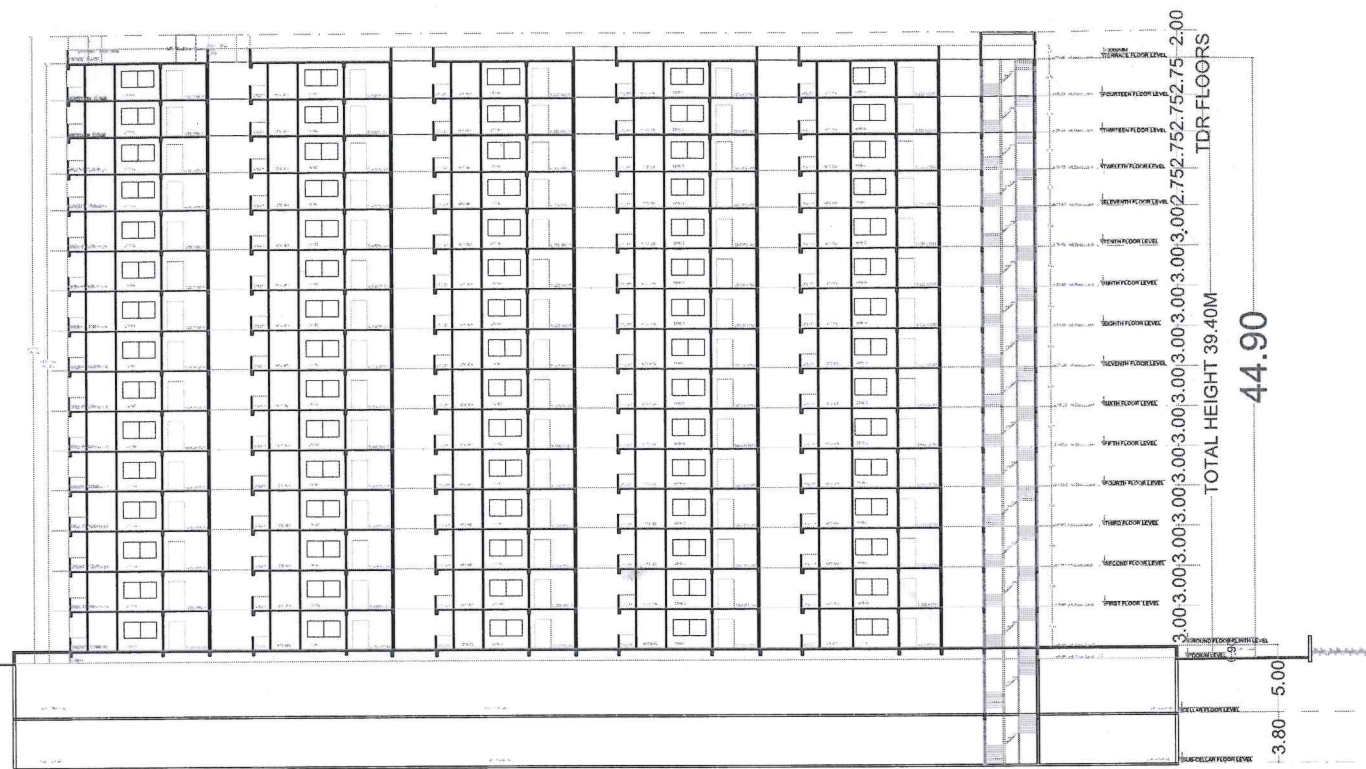

SECTION-AA'

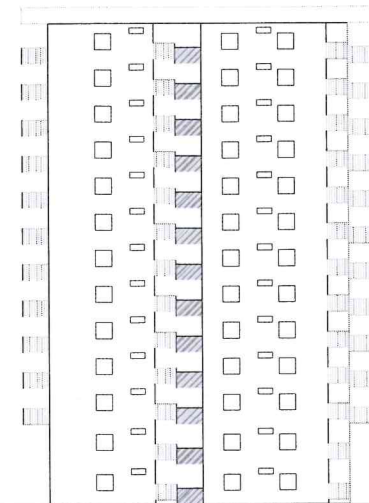

ELEVATION

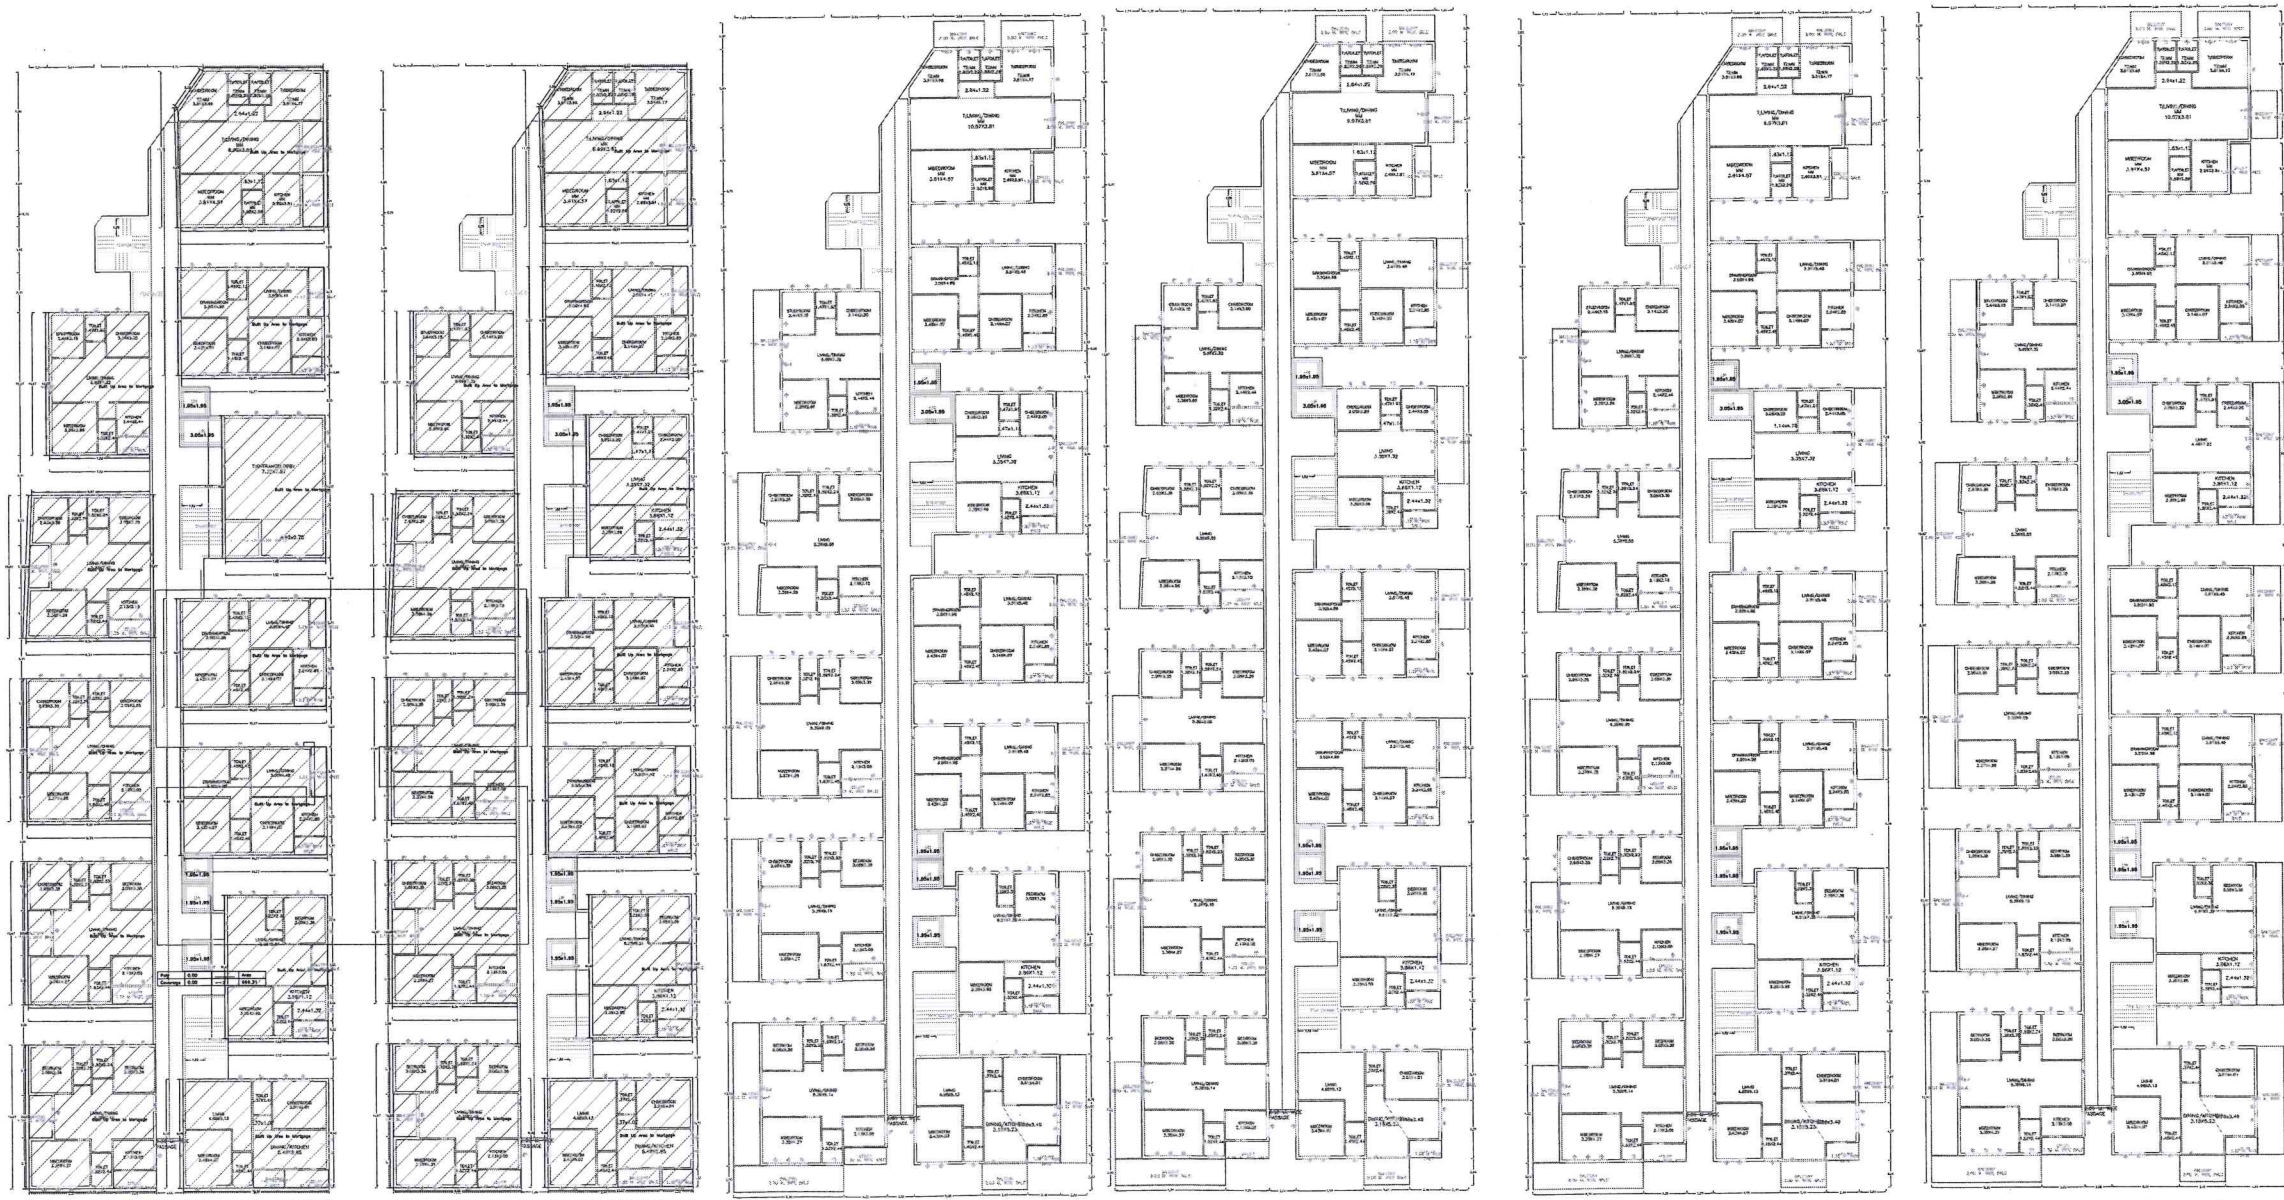

GROUND FLOOR PLAN (SCALE=1:100)

FIRST FLOOR PLAN (SCALE=1:100)

TYPICAL - 2,4,6,8,10 & 12 FLOOR PLAN (SCALE=1:100)

TYPICAL - 3,5,7,9 & 11 FLOOR PLAN (SCALE=1:100)

THIRTEENTH FLOOR PLAN (SCALE=1:100)

FOURTEENTH FLOOR PLAN (SCALE=1:100)