



PLAN SHOWING THE PROPOSED PLOT NO. SURVEY NO SITUATED AT	Residential
---	-------------

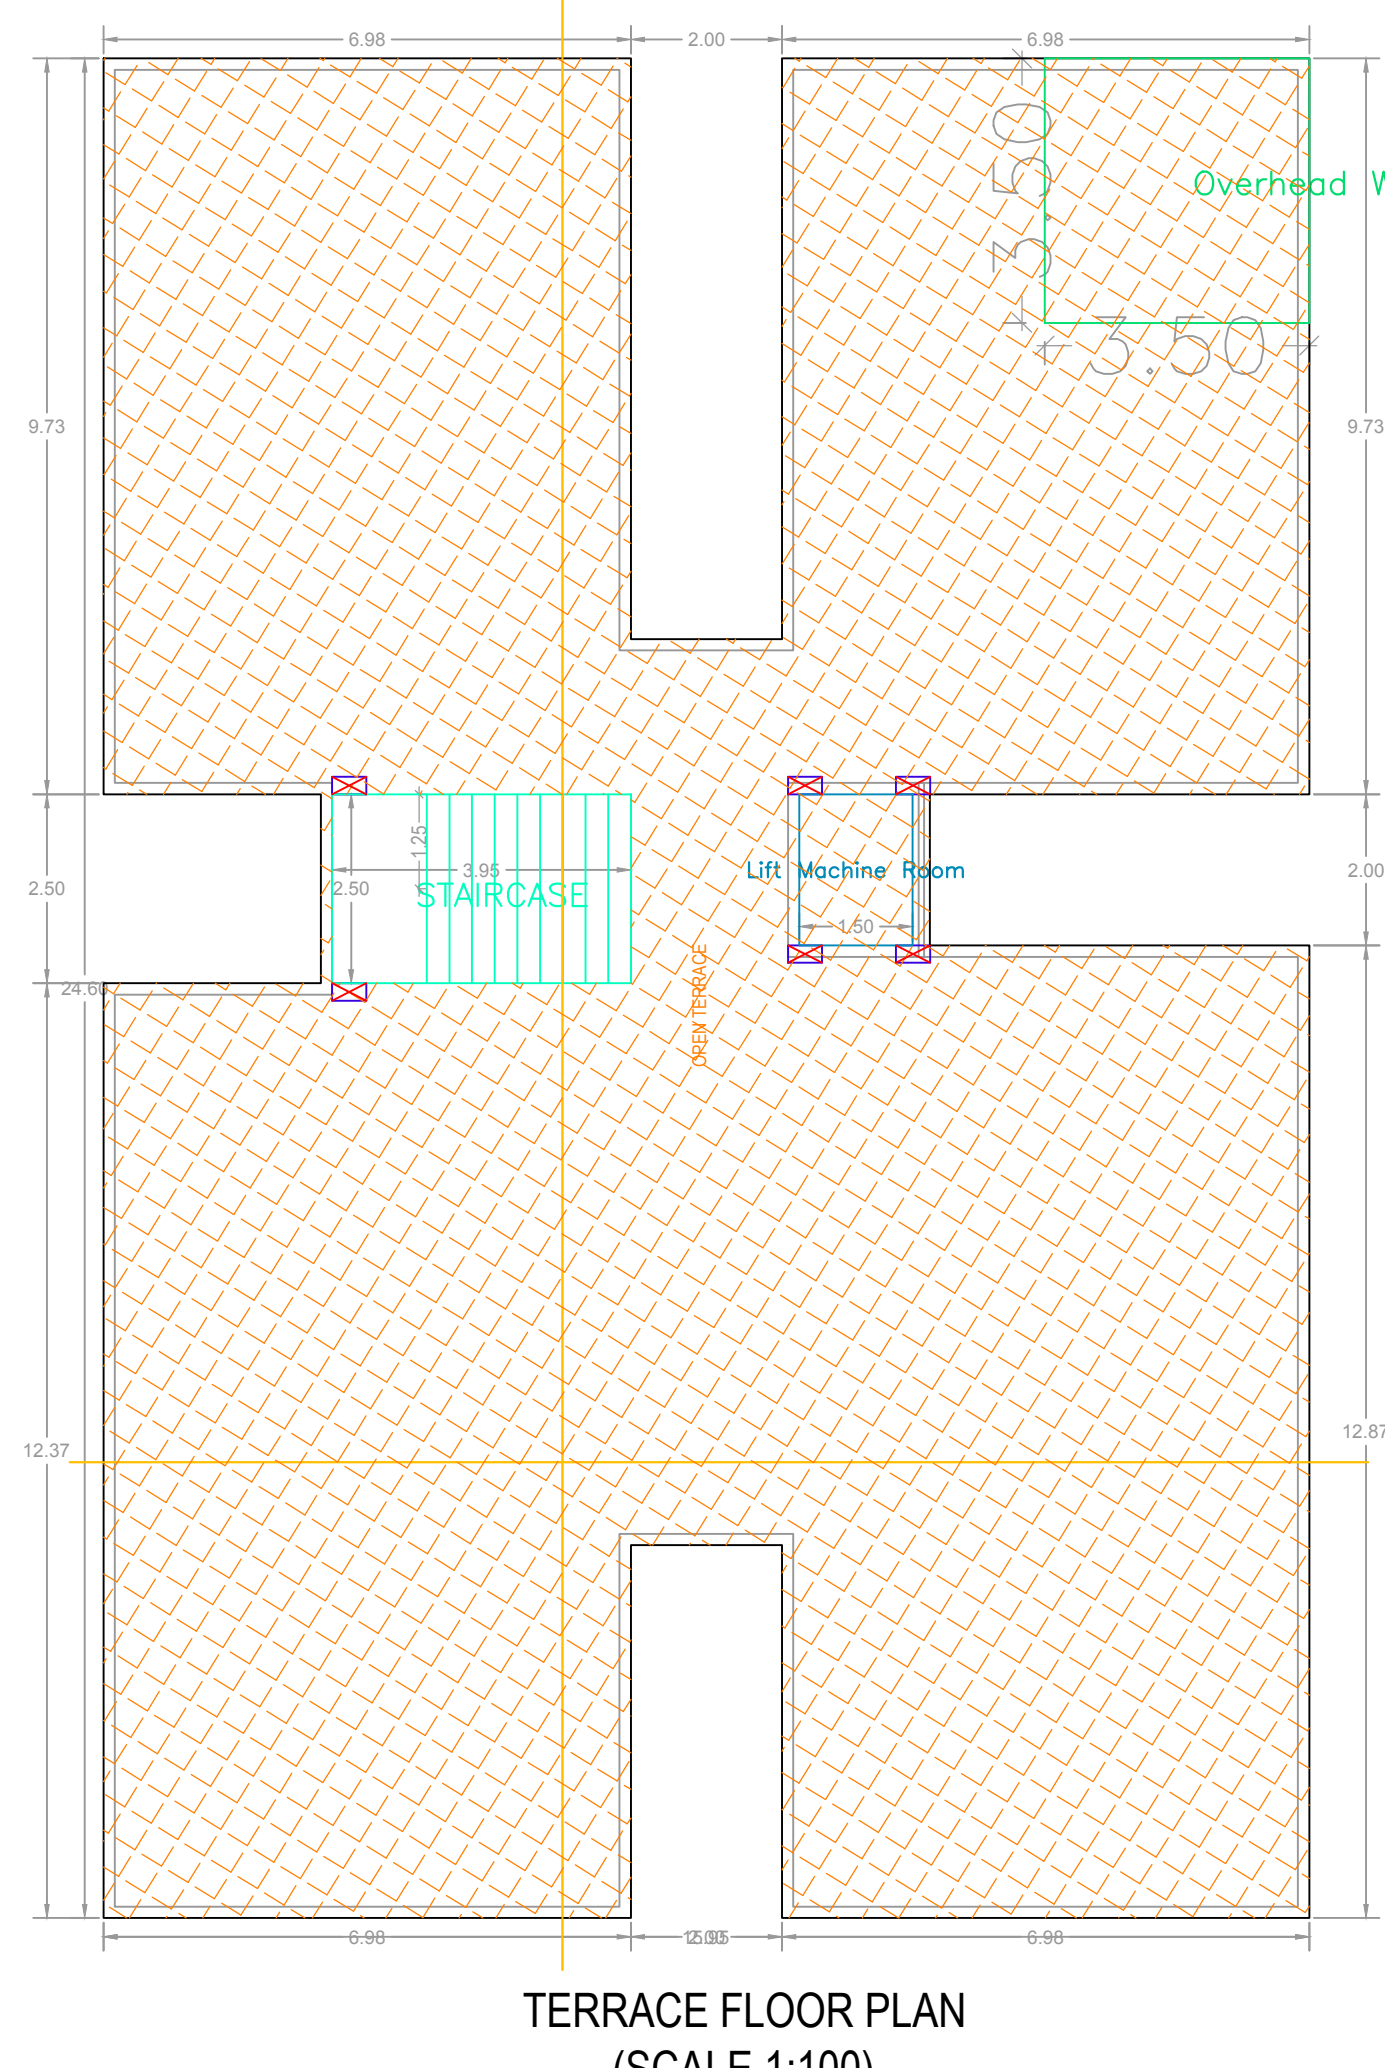

SCHEDULE OF JOINERY			
BUILDING NAME	NAME	L X H	NO3
PROPOSED RESIDENTIAL BUILDING	V	0.61 X 1.20	40
PROPOSED RESIDENTIAL BUILDING	KSH	0.89 X 1.20	25
PROPOSED RESIDENTIAL BUILDING	SH	1.09 X 2.90	95
PROPOSED RESIDENTIAL BUILDING	W	1.20 X 2.80	85
PROPOSED RESIDENTIAL BUILDING	W	1.22 X 2.80	105
PROPOSED RESIDENTIAL BUILDING	SH	1.82 X 2.90	20

BUILDING USE/SUBUSE DETAILS						
BUILDING NAME	BUILDING USE	BUILDING SUBUSE	BUILDING TYPE	FLOOR DETAILS		
PROPOSED RESIDENTIAL (BUILDING)	Residential	Residential Apartment Bldg	NA	1.5SR + 5 upper floors		

NET BUILT UP AREA AND DWELLING UNITS DETAILS						
BUILDING NAME	NO OF FLOORS	TOTAL BUA	TOTAL RES. BUI.	TUNITS	PARKING AREA	NET PARKING
PROPOSED RESIDENTIAL (BUILDING)	1	2157.25	1749.60	20	382.43	392.43
GRAND TOTAL	1	2157.25	1749.60	20.00	382.43	392.43

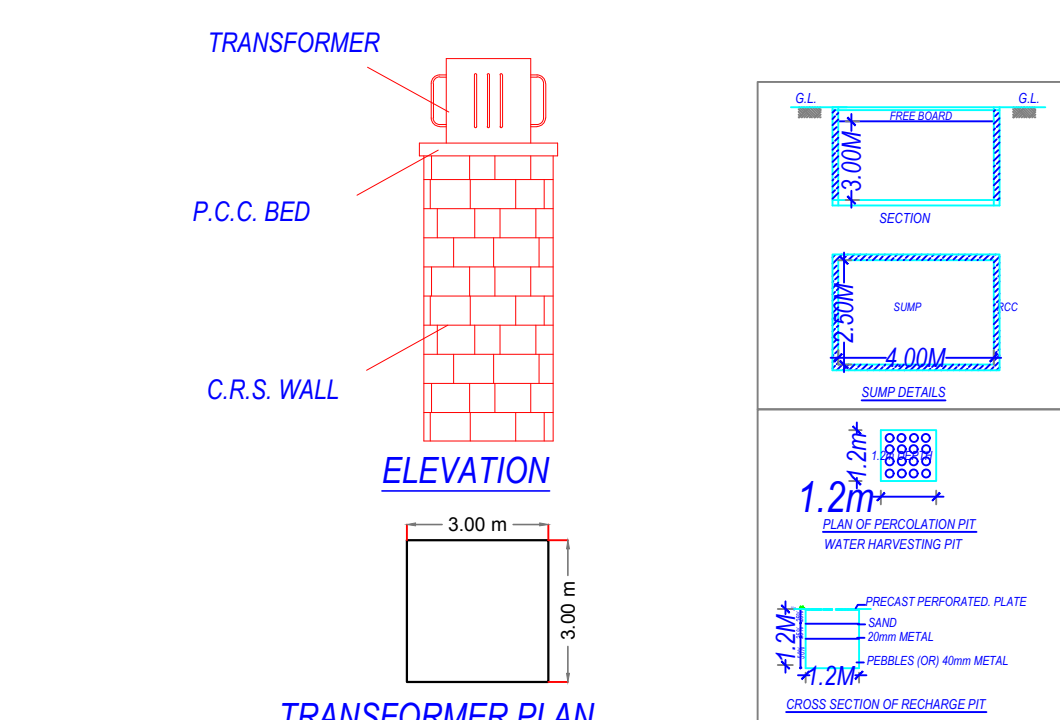

	OWNER'S NAME AND SIGNATURE
	BUILDER'S NAME AND SIGNATURE
	ARCHITECT'S NAME AND SIGNATURE
	STRUCTURAL ENGINEER'S NAME AND SIGNATURE
	SEAL OF APPROVAL

[illegible]