


LINE AREA DIAGRAM

FOR R.G. No.3


SCALE = 1:200

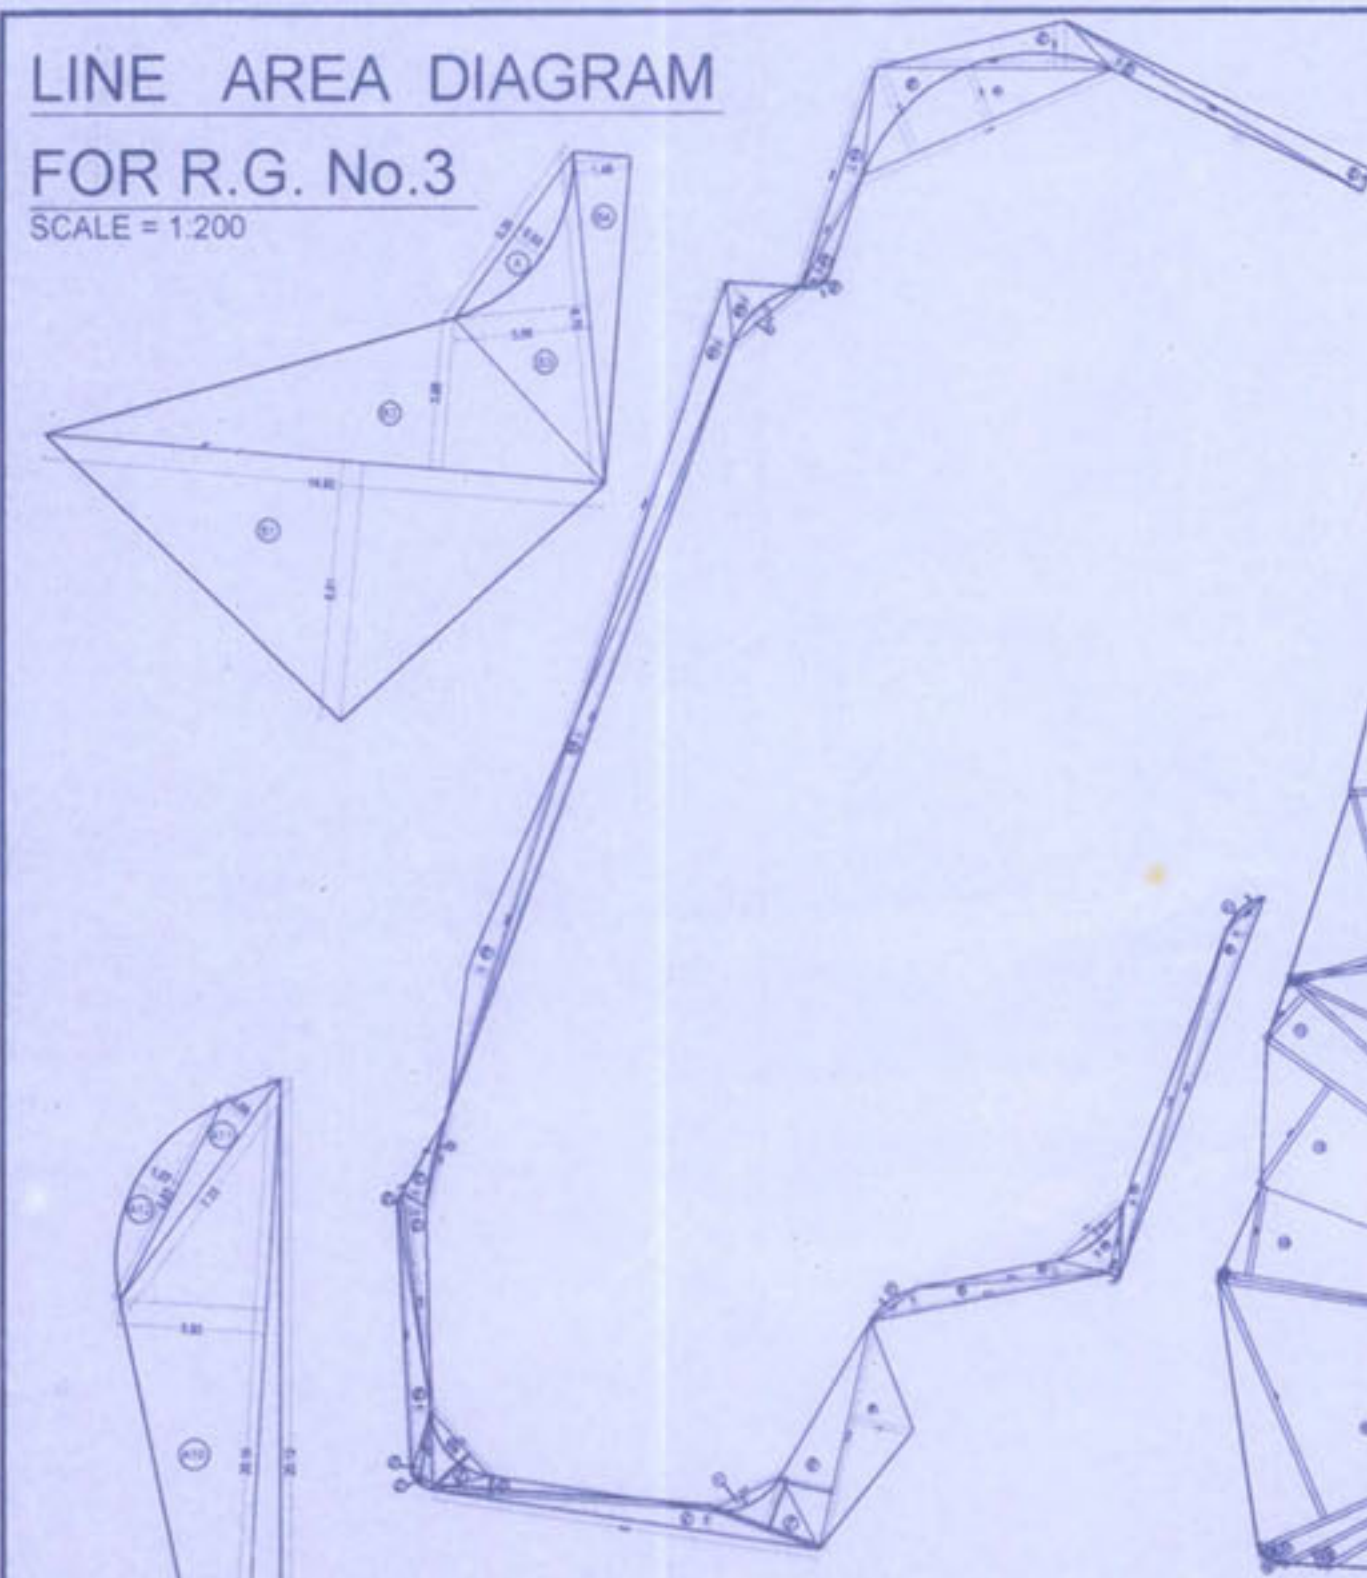

LINE AREA DIAGRAM

FOR R.G. No.1


SCALE = 1:200

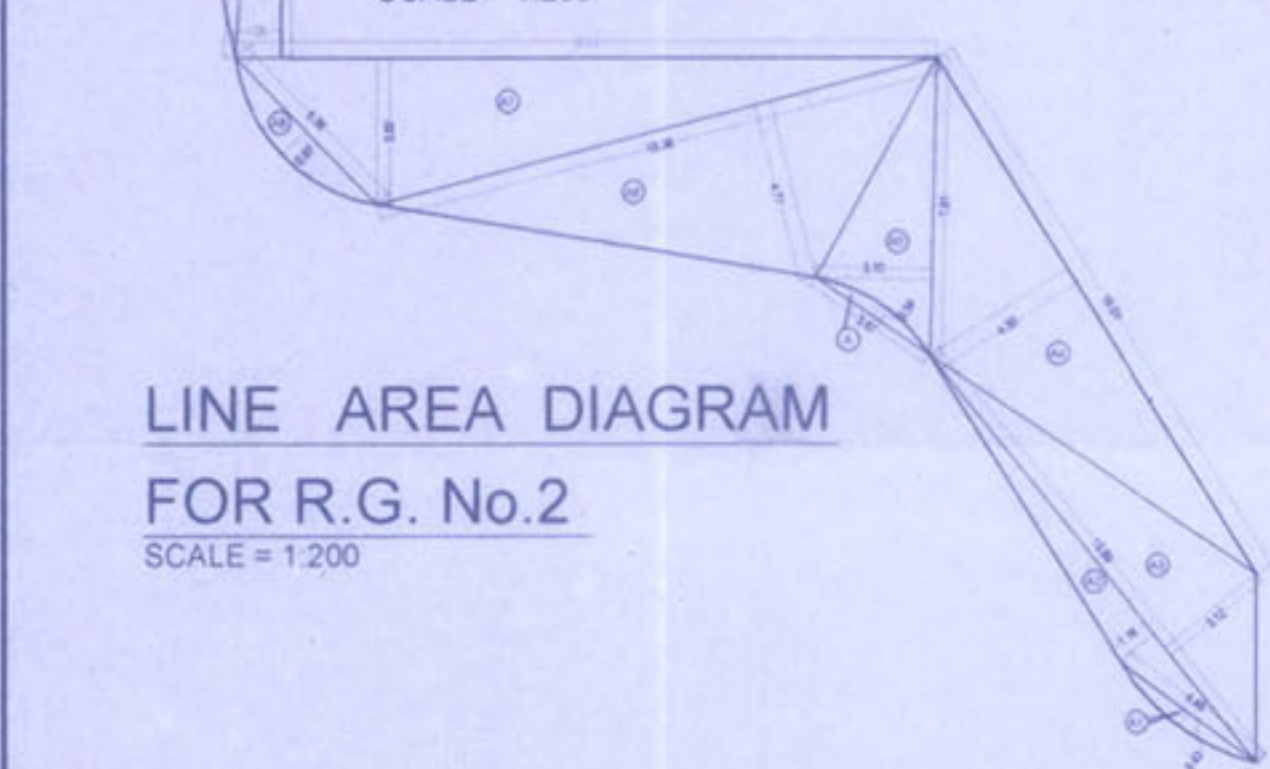

LINE AREA DIAGRAM

FOR R.G. No.2

SCALE = 1:200

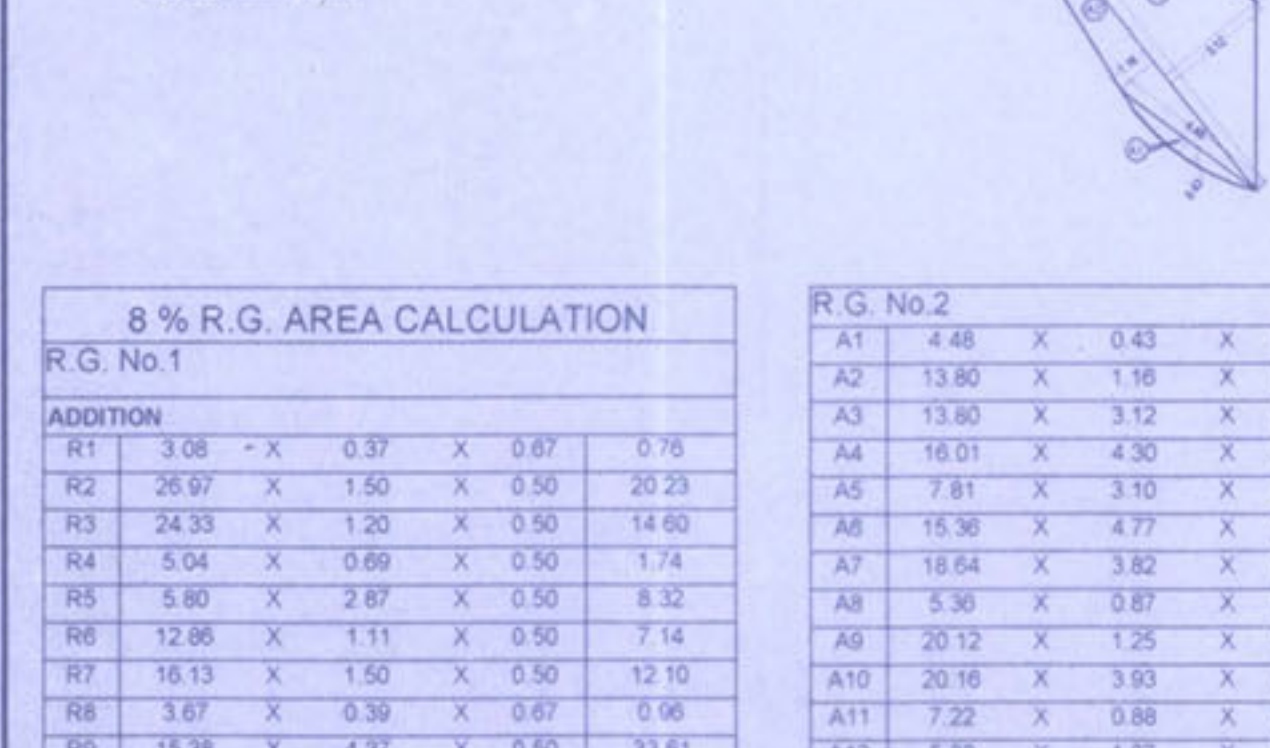

8 % R.G. AREA CALCULATION

R.G. No.1							
ADDITION							
R1	3.08	-	X	0.37	X	0.67	0.76
R2	26.97		X	1.50	X	0.50	20.23
R3	24.33	X		1.20	X	0.50	14.60
R4	5.04	X		0.69	X	0.50	1.74
R5	5.80	X		2.87	X	0.50	8.32
R6	12.86	X		1.11	X	0.50	7.14
R7	16.13	X		1.50	X	0.50	12.10
R8	3.67	X		0.39	X	0.67	0.96
R9	15.38	X		4.37	X	0.50	33.61
R10	15.38	X		3.52	X	0.50	27.07
R10a	7.55	X		3.65	X	0.50	13.78
R11	25.85	X		1.49	X	0.50	19.26
R12	18.50	X		1.21	X	0.50	11.19
R12a	5.71	X		3.34	X	0.50	9.54
R13	5.18	X		0.94	X	0.50	2.43
R14	14.45	X		0.42	X	0.50	3.03
R15	18.03	X		1.50	X	0.50	13.52
R16	14.45	X		0.42	X	0.50	3.03
R17	14.45	X		1.43	X	0.50	10.33
R18	6.29	X		1.71	X	0.50	5.38
R19	26.83	X		1.75	X	0.50	23.30
R20	53.89	X		1.13	X	0.50	30.45
R21	30.90	X		1.79	X	0.50	27.66
R22	5.82	X		3.41	X	0.50	9.92
R23	15.08	X		1.49	X	0.50	11.23
R24	8.26	X		1.27	X	0.50	5.25
R25	1.81	X		0.31	X	0.67	0.38
R26	17.88	X		6.16	X	0.50	55.07
R27	15.63	X		3.08	X	0.50	24.07
R28	22.95	X		1.23	X	0.50	13.93
R29	22.95	X		1.50	X	0.50	16.99
TOTAL ADDITION							436.26
DEDUCTION							
A	5.80	X		0.75	X	0.67	2.91
B	5.09	X		0.79	X	0.67	2.69
C	5.71	X		1.04	X	0.67	3.98
D	6.29	X		0.27	X	0.67	1.14
E	5.82	X		0.77	X	0.67	3.00
F	17.88	X		3.98	X	0.67	47.68
TOTAL DEDUCTION							61.41
TOTAL AREA FOR R.G. No.1							388.58

R.G. No.2

A1	4.48	X	0.43	X	0.67	1.29
A2	13.80	X	1.16	X	0.50	8.00
A3	13.80	X	3.12	X	0.50	21.53
A4	16.01	X	4.30	X	0.50	34.42
A5	7.81	X	3.10	X	0.50	12.11
A6	15.36	X	4.77	X	0.50	36.63
A7	18.64	X	3.82	X	0.50	35.60
A8	5.36	X	0.87	X	0.67	3.12
A9	20.12	X	1.25	X	0.50	12.58
A10	20.16	X	3.93	X	0.50	39.61
A11	7.22	X	0.88	X	0.50	3.18
A12	5.83	X	1.07	X	0.67	4.18
TOTAL ADDITION						212.25
DEDUCTION						
A	3.67	X	0.39	X	0.67	0.95
TOTAL DEDUCTION						0.95
TOTAL AREA FOR R.G. No.2						211.30

R.G. No.3

B1	14.92	X	6.81	X	0.50	50.80
B2	14.92	X	3.98	X	0.50	29.69
B3	8.70	X	3.56	X	0.50	15.49
B4	8.70	X	1.48	X	0.50	6.44
TOTAL ADDITION						102.42
DEDUCTION						
A	5.35	X	0.93	X	0.67	3.33
TOTAL DEDUCTION						3.33
TOTAL AREA FOR R.G. No.3						99.08
NET R.G. AREA (R.G. No.1 + R.G. No.2 + R.G. No.3)						688.96
REQUIRED R.G. AREA						645.81
R.G. AREA REQUIRED						698.96

TENEMENTS STATEMENT OF SALE BUILDING						
FLOORS	FLAT NO. 1	FLAT NO. 2	FLAT NO. 3	FLAT NO. 4	FLAT NO. 5 & 6	TOTAL
C.A	59.46	56.89	39.72	58.46 / 58.63	38.38	
1 (Refuge)	1	1	1	1	2	4.00
2	1	1	1	1	2	6.00
3	1	1	1	1	2	6.00
4	1	1	1	1	2	6.00
5	1	1	1	1	2	6.00
6	1	1	1	1	2	6.00
7	1	1	1	1	2	6.00
8 (Refuge)	1	1	1	1	2	4.00
9	1	1	1	1	2	6.00
10	1	1	1	1	2	6.00
11	1	1	1	1	2	6.00
12	1	1	1	1	2	6.00
13	1	1	1	1	2	6.00
14	1	1	1	1	2	6.00
15 (Refuge)	1	1	1	1	2	4.00
16	1	1	1	1	2	6.00
17	1	1	1	1	2	6.00
18	1	1	1	1	2	6.00
19	1	1	1	1	2	6.00
20	1	1	1	1	2	6.00
21	1	1	1	1	2	6.00
22 (Refuge)	1	1	1	1	2	4.00
23	1	1	1	1	2	6.00
24	1	1	1	1	2	6.00
25	1	1	1	1	2	6.00
26	1	1	1	1	2	6.00
27	1	1	1	1	2	6.00
28	1	1	1	1	2	6.00
29 (PT)	1	1	1	1	2	4.00
TOTAL	29.00	29.00	29.00	29.00	48.00	164.00

BUILT-UP AREA STATEMENT OF SALE BUILDING							
FLOORS	NET CONSTRUCT ION AREA	PROPOSED REFUGE AREA	TERRACE	SERVICE CORE AREA	BUILT-UP AREA PROPOSED (A)	EXCESS REFUGE AREA (B)	VERTICAL FINISH COUNTED IN FSI (C)
SALE FSI IN REHAB BLDG	54.77	—	—	—	54.77	—	470.95
GR (STILT) ECO DECK 1 (Refuge)	100.37	99.31	—	143.54	299.22	1.32	2.55
2	503.98	0.00	—	143.54	360.44	0.00	2.55
3	503.98	0.00	—	143.54	360.44	0.00	2.55
4	503.98	0.00	—	143.54	360.44	0.00	2.55
5	503.98	0.00	—	143.54	360.44	0.00	2.55
6	503.98	0.00	—	143.54	360.44	0.00	2.55
7	503.98	0.00	—	143.54	360.44	0.00	2.55
8 (Refuge)	503.98	0.00	—	143.54	360.44	0.00	2.55
9	503.98	0.00	—	143.54	360.44	0.00	2.55
10	503.98	0.00	—	143.54	360.44	0.00	2.55
11	503.18	0.00	—	143.54	359.64	0.00	2.55
12	503.18	0.00	—	143.54	359.64	0.00	2.55
13	503.18	0.00	—	143.54	359.64	0.00	2.55
14	503.18	0.00	—	143.54	359.64	0.00	2.55
15 (Refuge)	511.27	99.31	—	143.54	268.42	1.55	2.55
16	503.18	0.00	—	143.54	359.64	0.00	2.55
17	503.18	0.00	—	143.54	359.64	0.00	2.55
18	503.18	0.00	—	143.54	359.64	0.00	2.55
19	503.18	0.00	—	143.54	359.64	0.00	2.55
20	503.18	0.00	—	143.54	359.64	0.00	2.55
21	503.18	0.00	—	143.54	359.64	0.00	2.55
22 (Refuge)	511.27	99.31	—	143.54	268.42	1.55	2.55
23	503.18	0.00	—	143.54	359.64	0.00	2.55
24	503.18	0.00	—	143.54	359.64	0.00	2.55
25	503.18	0.00	—	143.54	359.64	0.00	2.55
26	503.18	0.00	—	143.54	359.64	0.00	2.55
27	503.18	0.00	—	143.54	359.64	0.00	2.55
28	503.18	0.00	—	143.54	359.64	0.00	2.55
29 (PT)	503.18	—	91.28	143.54	268.36	1.83	2.70
TOTAL	14787.72	397.24	91.28	4162.66	10036.17	5.87	73.23

SUB PLOT - A (SET BACK AREA)			
1	1/2 X 26.01 X 1.45 X 1 NO	=	18.99 SQ MT
2	1/2 X 26.01 X 4.04 X 1 NO	=	52.54 SQ MT
3	1/2 X 25.08 X 11.34 X 1 NO	=	142.20 SQ MT
4	1/2 X 22.31 X 12.41 X 1 NO	=	136.43 SQ MT
5	1/2 X 23.83 X 13.95 X 1 NO	=	166.21 SQ MT
TOTAL ADDITION		=	518.37 SQ MT

SUB PLOT - B (REHAB BLDG)			
1	1/2 X 36.30 X 4.86 X 1 NO	=	88.21 SQ MT
2	1/2 X 34.87 X 5.25 X 1 NO	=	91.71 SQ MT
3	1/2 X 27.61 X 0.85 X 1 NO	=	11.73 SQ MT
4	1/2 X 27.72 X 1.88 X 1 NO	=	26.06 SQ MT
5	2/3 X 2.14 X 0.44 X 1 NO	=	0.63 SQ MT
6	1/2 X 53.13 X 26.99 X 1 NO	=	716.99 SQ MT
7	1/2 X 53.52 X 1.35 X 1 NO	=	36.13 SQ MT
8	2/3 X 1.41 X 0.29 X 1 NO	=	0.27 SQ MT
9	1/2 X 53.52 X 8.46 X 1 NO	=	226.39 SQ MT
10	1/2 X 34.50 X 0.45 X 1 NO	=	7.76 SQ MT
11	1/2 X 34.35 X 14.61 X 1 NO	=	250.93 SQ MT
12	1/2 X 27.36 X 6.54 X 1 NO	=	89.47 SQ MT
TOTAL ADDITION		=	1546.28 SQ MT

SUB PLOT - C (RESERVATION AREA)			
1	1/2 X 29.15 X 23.53 X 1 NO	=	342.95 SQ MT
2	1/2 X 29.15 X 6.63 X 1 NO	=	96.63 SQ MT
3	1/2 X 61.44 X 19.11 X 1 NO	=	587.06 SQ MT
4	1/2 X 26.90 X 8.65 X 1 NO	=	116.34 SQ MT
5	1/2 X 23.28 X 3.49 X 1 NO	=	40.59 SQ MT
6	1/2 X 19.42 X 6.60 X 1 NO	=	64.09 SQ MT
7	1/2 X 44.68 X 7.37 X 1 NO	=	164.05 SQ MT
8	1/2 X 20.21 X 8.28 X 1 NO	=	83.67 SQ MT
9	1/2 X 20.21 X 1.42 X 1 NO	=	14.35 SQ MT
10	2/3 X 1.42 X 0.29 X 1 NO	=	0.27 SQ MT
TOTAL ADDITION		=	1510.90 SQ MT

PLOT AREA CALCULATION SUB PLOT - D				
1	1/2 X 37.76 X 5.81 X 1 NO	=	109.88	SQ. M
2	1/2 X 42.31 X 13.66 X 1 NO	=	286.96	SQ. M
3	1/2 X 49.16 X 30.86 X 1 NO	=	761.73	SQ. M
4	1/2 X 53.42 X 2.66 X 1 NO	=	71.05	SQ. M
5	1/2 X 53.89 X 30.03 X 1 NO	=	806.16	SQ. M
6	1/2 X 60.28 X 11.07 X 1 NO	=	333.65	SQ. M
7	1/2 X 60.28 X 8.67 X 1 NO	=	261.31	SQ. M
8	1/2 X 52.24 X 25.08 X 1 NO	=	655.08	SQ. M
9	1/2 X 27.54 X 0.80 X 1 NO	=	11.02	SQ. M
10	1/2 X 48.29 X 10.91 X 1 NO	=	263.42	SQ. M
11	1/2 X 37.57 X 3.96 X 1 NO	=	74.76	SQ. M
12	1/2 X 36.14 X 8.15 X 1 NO	=	147.27	SQ. M
13	1/2 X 32.86 X 6.02 X 1 NO	=	98.88	SQ. M
14	1/2 X 33.14 X 0.41 X 1 NO	=	6.78	SQ. M
15	1/2 X 32.70 X 17.80 X 1 NO	=	291.04	SQ. M
16	1/2 X 1.93 X 0.32 X 1 NO	=	0.32	SQ. M
17	1/2 X 32.70 X 1.81 X 1 NO	=	29.33	SQ. M
18	1/2 X 31.68 X 1.42 X 1 NO	=	22.50	SQ. M
19	1/2 X 29.20 X 3.96 X 1 NO	=	52.28	SQ. M
20	1/2 X 23.76 X 11.05 X 1 NO	=	131.40	SQ. M
21	1/2 X 15.71 X 4.46 X 1 NO	=	35.04	SQ. M
22	1/2 X 12.32 X 2.10 X 1 NO	=	12.95	SQ. M
23	1/2 X 62.74 X 6.19 X 1 NO	=	288.30	SQ. M
24	1/2 X 55.90 X 9.97 X 1 NO	=	253.52	SQ. M
25	1/2 X 10.34 X 0.82 X 1 NO	=	4.71	SQ. M
26	1/2 X 11.21 X 1.02 X 1 NO	=	5.72	SQ. M
TOTAL ADDITION				= 5016.91 SQ. M
DEDUCTION AREA				
A	2/3 X 0.29 X 1.41 X 1 NO	=	0.27	SQ. M
B	2/3 X 0.29 X 1.40 X 1 NO	=	0.27	SQ. M
C	2/3 X 0.44 X 2.13 X 1 NO	=	0.62	SQ. M
TOTAL				= 1.16 SQ. M
TOTAL PLOT AREA = 5016.91 - 1.16 = 5015.75 SQ. M				