


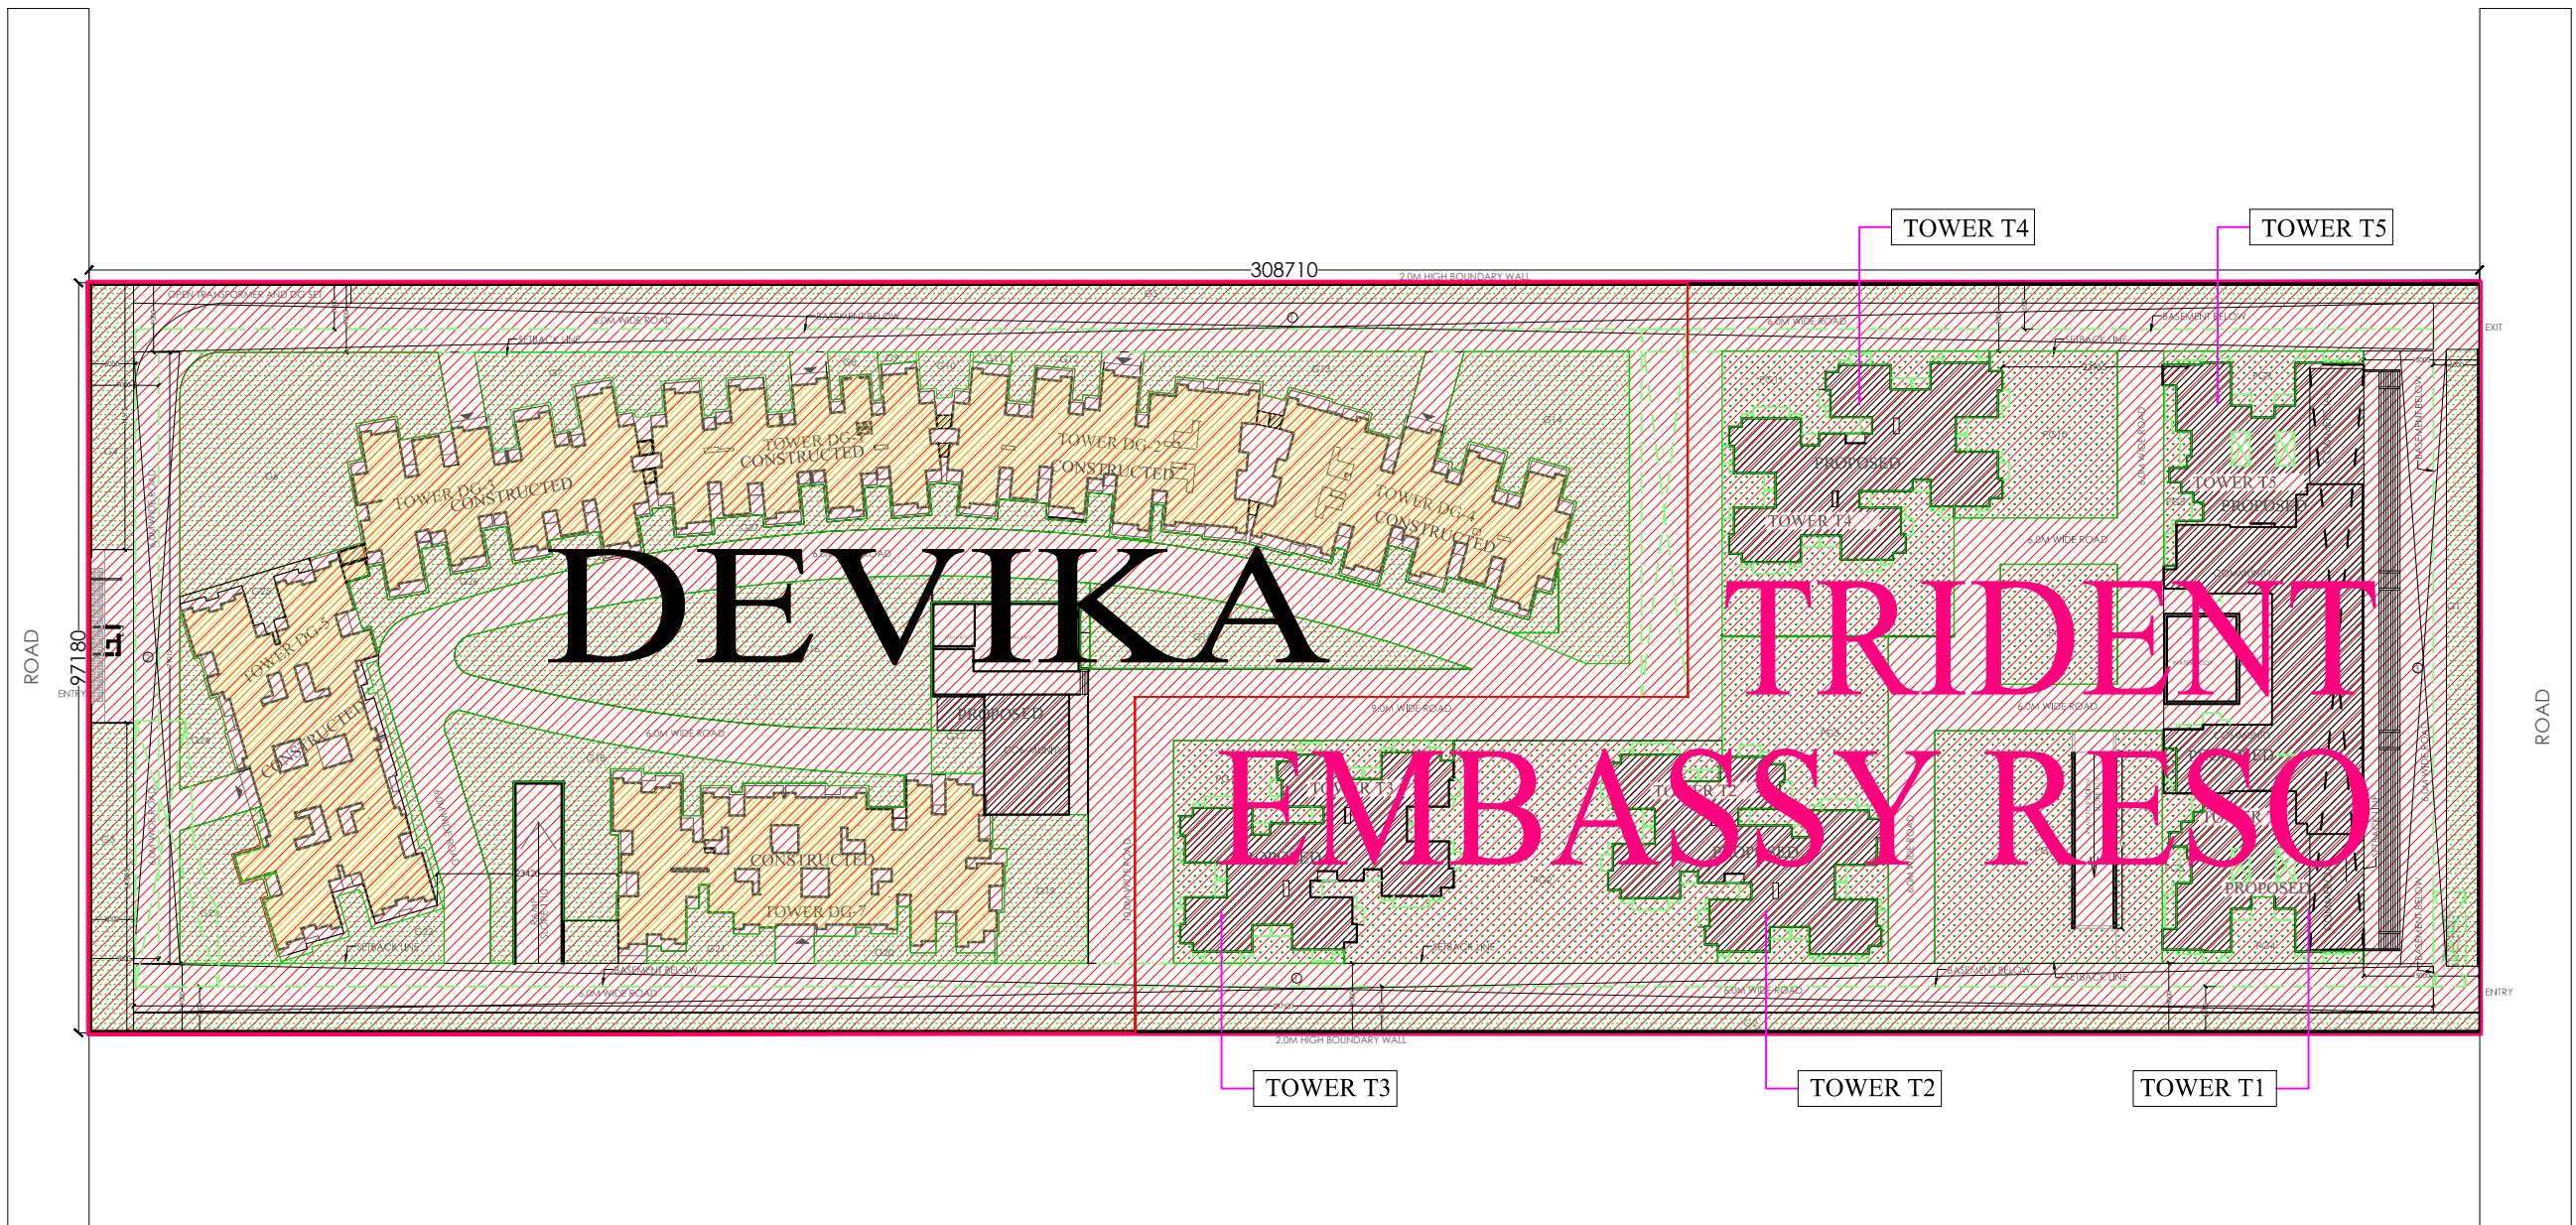

PROJECT:- GROUP HOUSING FOR DEVIKA GOLD HOMZ PVT. LTD. PLOT NO.-GH-06C,SECTOR-01 AT GREATER NOIDA. (U.P.)	SIGNING AUTHORITY	ARCHITECTS SIGN	REVISED SUBMISSION DRAWING		 ARCHITECTS:- P. N. ANDLEY B.ARCH. A.I.I.A. ANDLEYS ASSOCIATES PVT. LTD. ARCHITECTS ENGINEERS PLANNERS 39 HOUSING SOCIETY N.D.S.E-I NEW DELHI - 110049
			DRG. TITLE:- LAYOUT PLAN		
			SCALE:-1:400	DRG. NO.: 01	
			DLT.BY:-	DATE:-07/01/2020	