



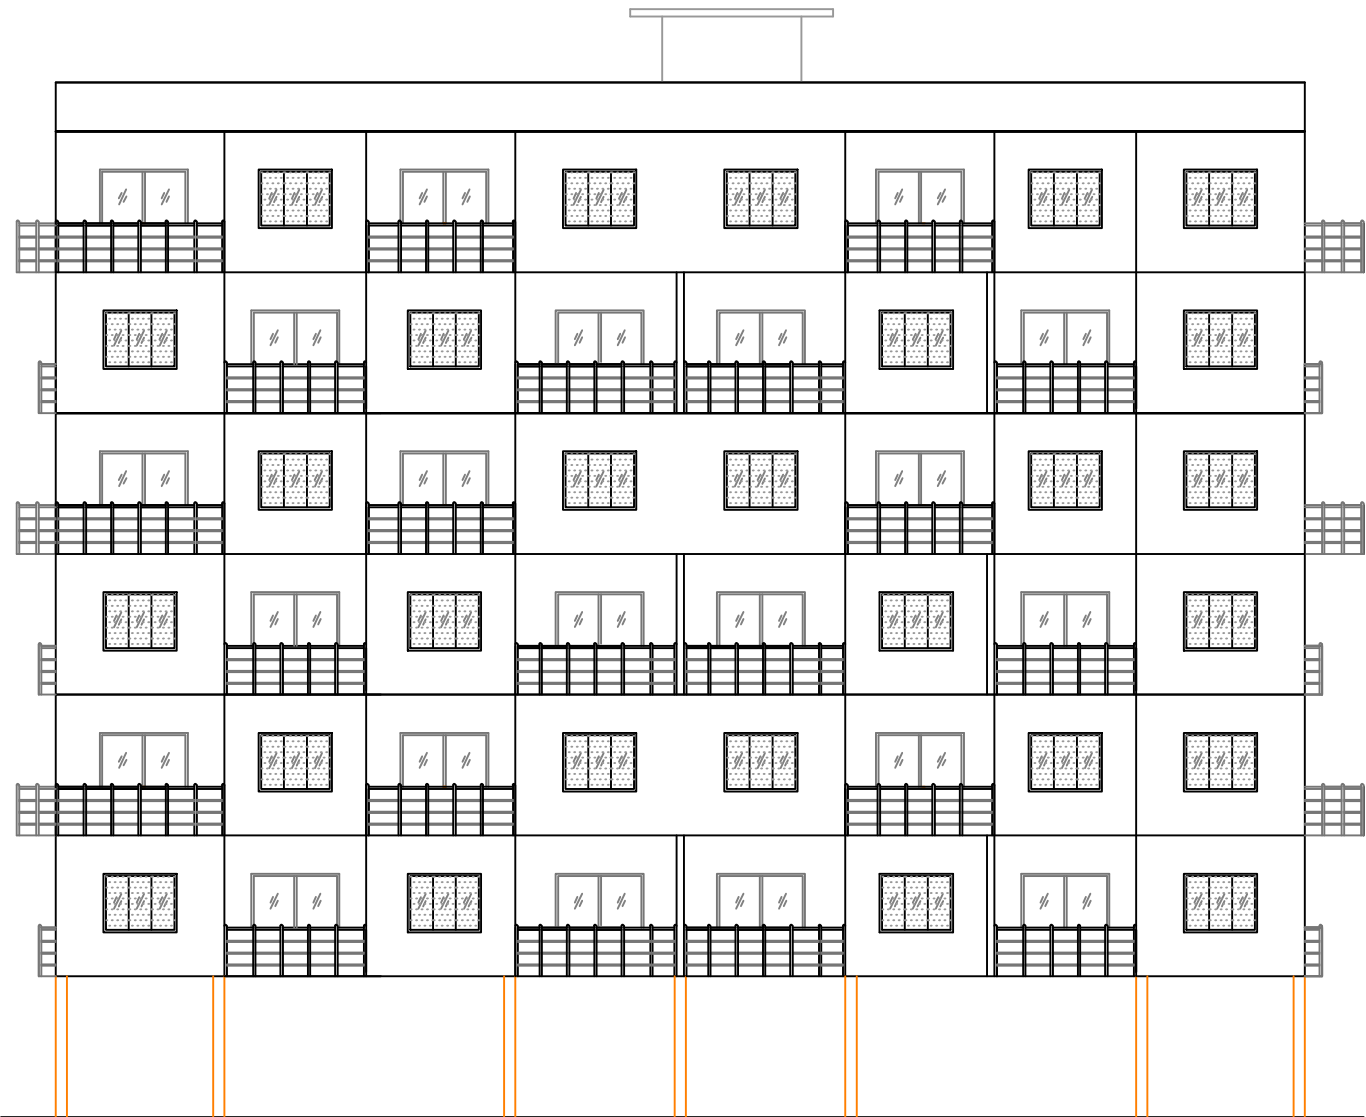

ELEVATION (BLDG NO 01)
SCALE = 1 : 100

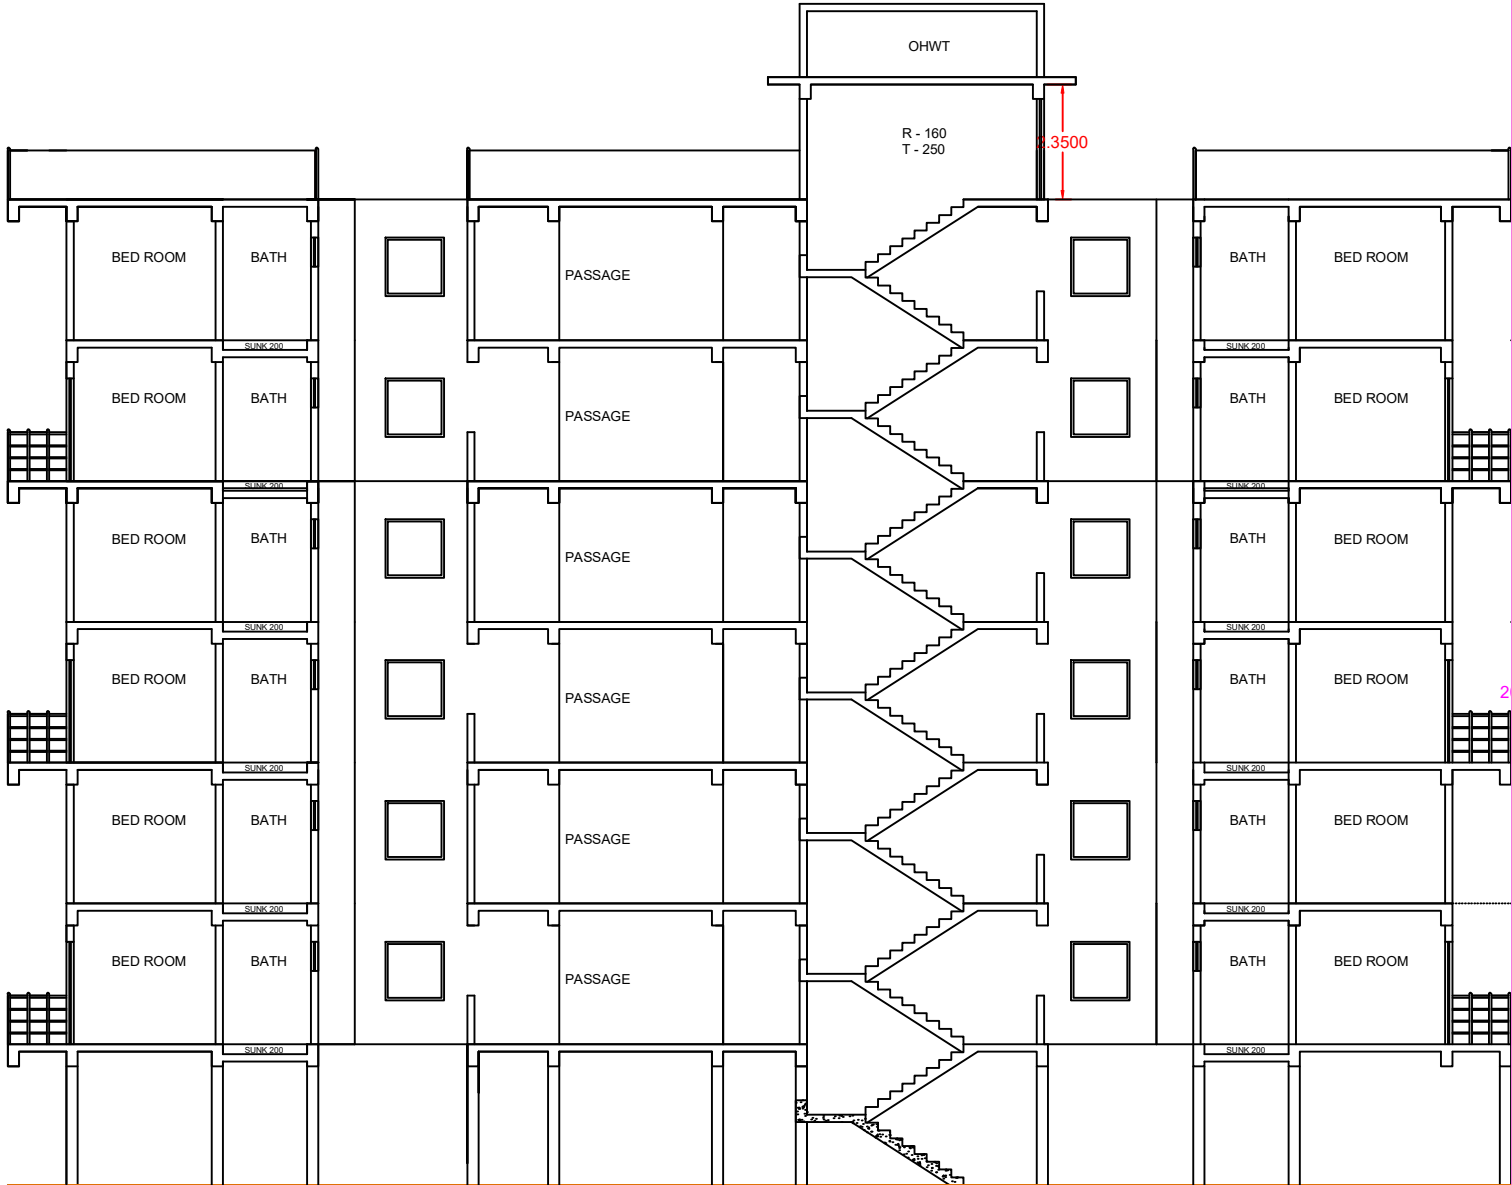

(BLDG NO 01) SECTION A-A
SCALE = 1 : 100