


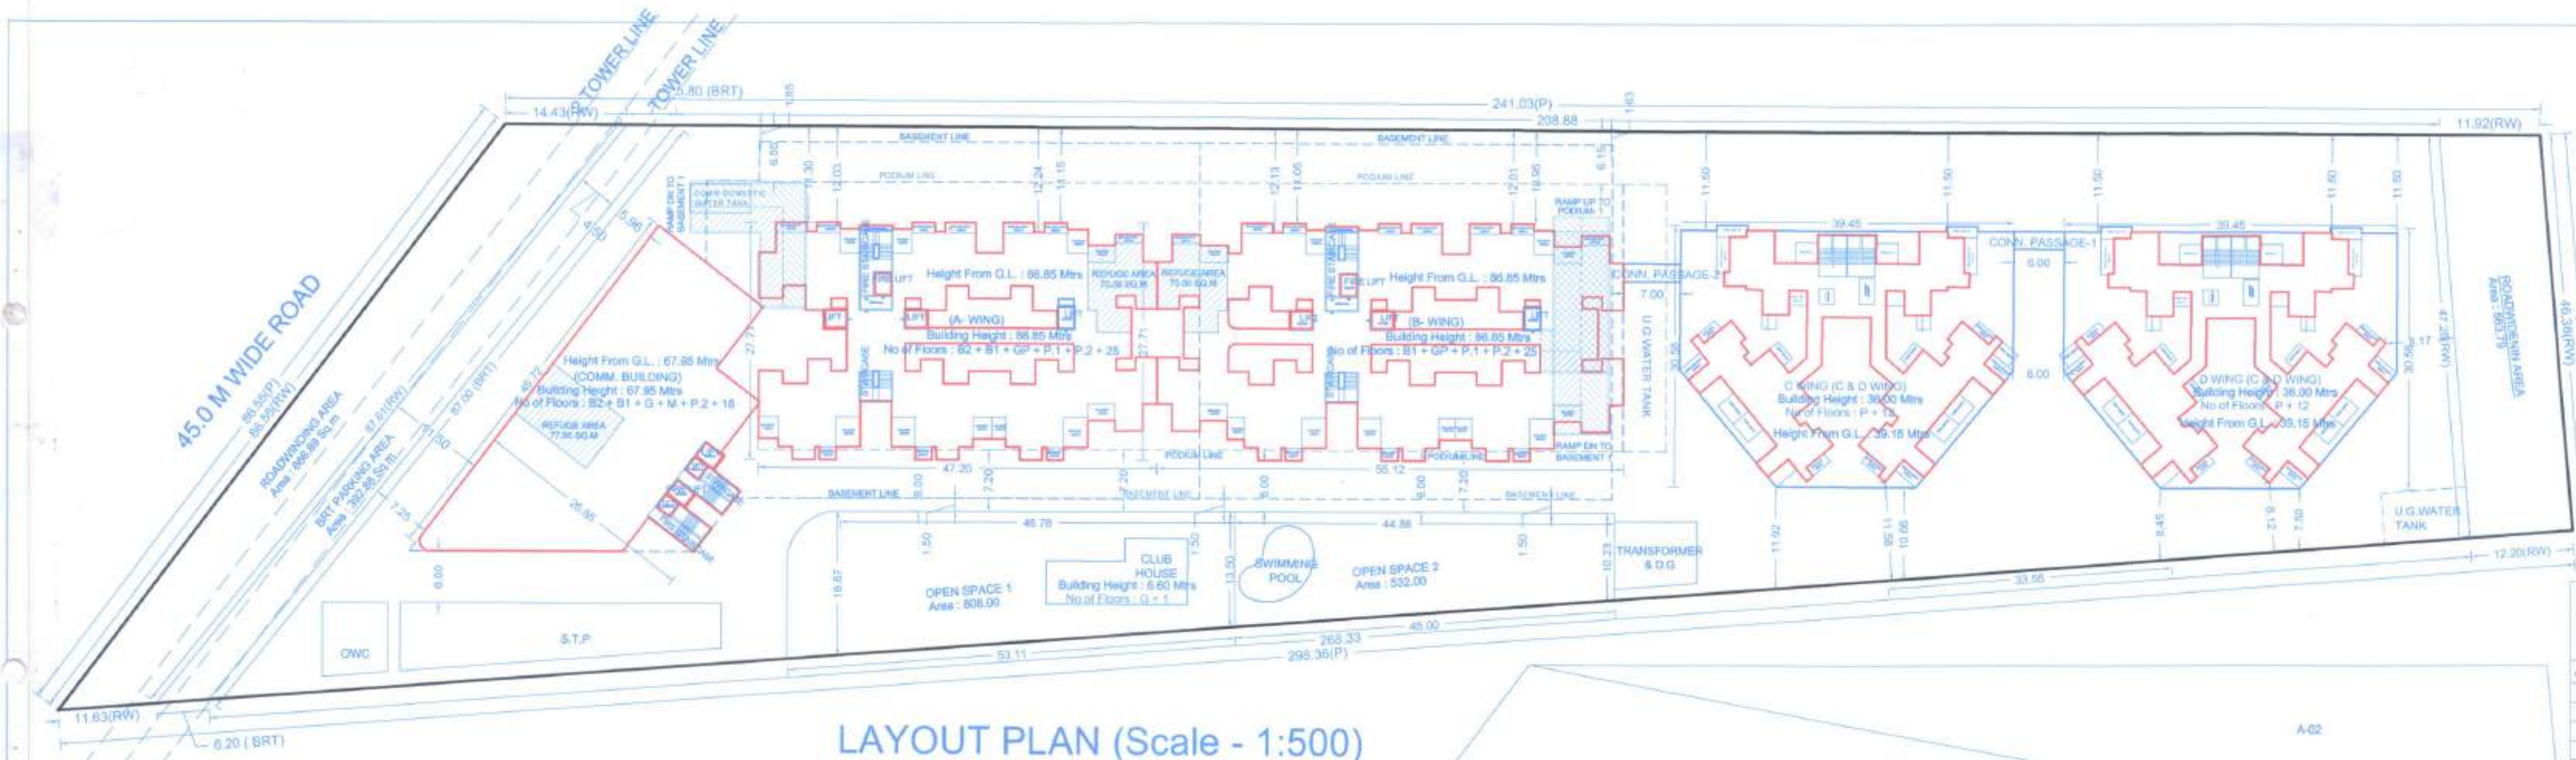

LAYOUT PLAN (Scale - 1:500)

FORM OF STATEMENT - 2 (SR. NO. 9 (a)) PROPOSED BUILDING				
BUILDING NO.	FLOOR NO.	TOTAL BUILT-UP AREA OF FLOOR AS PER OUTER CONSTRUCTION LINE	TENAMENT	
(COMM. BUILDING)	BASMENT-2 FLOOR	0.00	0.00	0
	BASMENT-1 FLOOR	0.00	0.00	0
	GROUND FLOOR	800.00	0.00	0
	MEZZANINE/PODIUM-1	332.00	0.00	0
	PODIUM-2 FLOOR	45.00	0.00	0
	FIRST FLOOR	755.00	0.00	11
	SECOND FLOOR	755.00	0.00	11
	THIRD FLOOR	755.00	0.00	11
	FOURTH FLOOR	755.00	0.00	11
	FIFTH FLOOR	680.00	0.00	09
	SIXTH FLOOR	755.00	0.00	11
	SEVENTH FLOOR	755.00	0.00	11
	EIGHTH FLOOR	755.00	0.00	11
	NINTH FLOOR	680.00	0.00	09
	TENTH FLOOR	755.00	0.00	11
	ELEVENTH FLOOR	755.00	0.00	11
	TWELFTH FLOOR	755.00	0.00	11
	THIRTEENTH FLOOR	755.00	0.00	11
	FOURTEENTH FLOOR	680.00	0.00	09
	FIFTEENTH FLOOR	755.00	0.00	11
	SIXTEENTH FLOOR	755.00	0.00	11
	SEVENTEENTH FLOOR	755.00	0.00	11
	EIGHTEENTH FLOOR	755.00	0.00	11
	TERRACE FLOOR	0.00	0.00	-
	TOTAL	14542.00	0.00	201

FORM OF STATEMENT - 2 (SR. NO. 9 (a)) PROPOSED BUILDING				
BUILDING NO.	FLOOR NO.	TOTAL BUILT-UP AREA OF FLOOR AS PER OUTER CONSTRUCTION LINE	TENAMENT	
(A-WING)	BASMENT FLOOR	0.00	0.00	0
	PARKING FLOOR	0.00	90.00	0
	PODIUM-1 FLOOR	0.00	90.00	0
	PODIUM-2 FLOOR	0.00	90.00	0
	FIRST FLOOR	0.00	1195.00	8
	SECOND FLOOR	0.00	908.36	8
	THIRD FLOOR	0.00	908.36	8
	FOURTH FLOOR	0.00	908.36	8
	FIFTH FLOOR	0.00	840.00	7
	SIXTH FLOOR	0.00	908.36	8
	SEVENTH FLOOR	0.00	908.36	8
	EIGHTH FLOOR	0.00	908.36	8
	NINTH FLOOR	0.00	908.36	8
	TENTH FLOOR	0.00	840.00	7
	ELEVENTH FLOOR	0.00	908.36	8
	TWELFTH FLOOR	0.00	908.36	8
	THIRTEENTH FLOOR	0.00	908.36	8
	FOURTEENTH FLOOR	0.00	840.00	7
	FIFTEENTH FLOOR	0.00	908.36	8
	SIXTEENTH FLOOR	0.00	908.36	8
	SEVENTEENTH FLOOR	0.00	908.36	8
	EIGHTEENTH FLOOR	0.00	840.00	7
	TWENTY-ONE FLOOR	0.00	908.36	8
	TWENTY-TWO FLOOR	0.00	908.36	8
	TWENTY-THREE FLOOR	0.00	908.36	8
	TWENTY-FOUR FLOOR	0.00	908.36	8
	RECREATIONAL FLOOR	0.00	0.00	-
	TERRACE FLOOR	0.00	0.00	0
	TOTAL	0.00	22073.84	188

FLOORWISE FSI STATEMENT: CLUB HOUSE

FLOORS NAME	FSI AREA				BALCONY				TERR.				STAIR				PASS.				LIFT				LIFT MC ROOM				TOTAL FSI AREA
	COMM.	RESI.	IND.	SPEC.	PERM.	PROP.	EXCESS	ENCL.	OPEN	AREAS	PAID	FIRE	PAID	FIRE	PAID	FIRE	PAID	FIRE	PAID	FIRE	PAID	FIRE	PAID	FIRE	PAID	FIRE	PAID	FIRE	PAID
GROUND FLOOR	0.00	120.00	0.00	0.00	-	0.00	-	0.00	0.00	0.00	0.00	0.00	0.00	0.00	0.00	0.00	0.00	0.00	0.00	0.00	0.00	0.00	0.00	0.00	0.00	0.00	0.00	0.00	120.00
FIRST FLOOR	0.00	60.00	0.00	0.00	-	0.00	-	0.00	0.00	0.00	0.00	0.00	0.00	0.00	0.00	0.00	0.00	0.00	0.00	0.00	0.00	0.00	0.00	0.00	0.00	0.00	0.00	0.00	60.00
TERRACE FLOOR	0.00	0.00	0.00	0.00	-	0.00	-	0.00	0.00	0.00	0.00	0.00	0.00	0.00	0.00	0.00	0.00	0.00	0.00	0.00	0.00	0.00	0.00	0.00	0.00	0.00	0.00	0.00	0.00
Total	0.00	180.00	0.00	0.00	-	0.00	-	0.00	0.00	0.00	0.00	0.00	0.00	0.00	0.00	0.00	0.00	0.00	0.00	0.00	0.00	0.00	0.00	0.00	0.00	0.00	0.00	0.00	180.00

FLOORWISE FSI STATEMENT: (C & D WING)

FLOORS NAME	FSI AREA				BALCONY					TERR	STAIR		PASS	LIFT	LIFT M/C	TNMTS	TOTAL FSI AREA
	COMM	RESI	IND	SPEC	PERM	PROP.	EXCESS	ENCL	OPEN	AREAS	PAID	FIRE	PAID	PAID	ROOM		
PARKING FLOOR	0.00	0.00	0.00	0.00	-	0.00	-	0.00	0.00	0.00	15.44	15.44	0.00	0.00	-	0	0.00
FIRST FLOOR	0.00	355.17	0.00	0.00	-	53.43	-	53.43	0.00	67.27	15.44	15.44	65.53	8.64	-	6	355.17
SECOND FLOOR	0.00	355.17	0.00	0.00	-	53.43	-	53.43	0.00	85.52	15.44	15.44	65.53	0.00	-	6	355.17
THIRD FLOOR	0.00	355.17	0.00	0.00	-	53.43	-	53.43	0.00	41.99	15.44	15.44	65.53	0.00	-	6	355.17
FOURTH FLOOR	0.00	355.17	0.00	0.00	-	53.43	-	53.43	0.00	85.52	15.44	15.44	65.53	0.00	-	6	355.17
FIFTH FLOOR	0.00	355.17	0.00	0.00	-	53.43	-	53.43	0.00	41.99	15.44	15.44	65.53	0.00	-	6	355.17
SIXTH FLOOR	0.00	355.17	0.00	0.00	-	53.43	-	53.43	0.00	85.52	15.44	15.44	65.53	0.00	-	6	355.17
SEVENTH FLOOR	0.00	355.17	0.00	0.00	-	53.43	-	53.43	0.00	41.99	15.44	15.44	65.53	0.00	-	6	355.17
EIGHTH FLOOR	0.00	292.75	0.00	0.00	-	43.32	-	43.32	0.00	71.99	15.44	15.44	65.53	0.00	-	5	292.75
NINTH FLOOR	0.00	355.17	0.00	0.00	-	53.43	-	53.43	0.00	41.99	15.44	15.44	65.53	0.00	-	6	355.17
TENTH FLOOR	0.00	355.17	0.00	0.00	-	53.43	-	53.43	0.00	85.52	15.44	15.44	65.53	0.00	-	6	355.17
ELEVENTH FLOOR	0.00	355.17	0.00	0.00	-	53.43	-	53.43	0.00	41.99	15.44	15.44	65.53	0.00	-	6	355.17
TWELFTH FLOOR	0.00	355.17	0.00	0.00	-	53.43	-	53.43	0.00	85.52	15.44	15.44	65.53	0.00	-	6	355.17
TERRACE FLOOR	0.00	0.00	0.00	0.00	-	0.00	-	0.00	0.00	0.00	0.00	0.00	0.00	0.00	25.05	0	0.00
Total	0.00	4199.59	0.00	0.00	-	631.01	-	631.01	0.00	776.80	200.70	200.69	786.35	8.64	25.05	71	4199.59

BUILDING WISE FSI STATEMENT

BUILDING NAME	FSI AREA				BALCONY				TERR.				STAIR				PASS.				LIFT				LIFT MC ROOM				TOTAL FSI AREA
	COMM.	RESI.	IND.	SPEC.	PERM.	PROP.	EXCESS	ENCL.	OPEN	AREAS	PAID	FIRE	PAID	FIRE	PAID	FIRE	PAID	FIRE	PAID	FIRE	PAID	FIRE	PAID	FIRE	PAID	FIRE	PAID	FIRE	
(COMM. BUILDING)	14542.00	0.00	0.00	0.00	-	0.00	-	0.00	0.00	0.00	0.00	0.00	0.00	0.00	0.00	0.00	0.00	0.00	0.00	0.00	0.00	0.00	0.00	0.00	0.00	0.00	0.00	0.00	14542.00
A WING	0.00	0.00	22073.84	0.00	-	0.00	-	0.00	0.00	0.00	0.00	0.00	0.00	0.00	0.00	0.00	0.00	0.00	0.00	0.00	0.00	0.00	0.00	0.00	0.00	0.00	0.00	0.00	22073.84
B WING	0.00	0.00	25986.76	0.00	-	0.00	-	0.00	0.00	0.00	0.00	0.00	0.00	0.00	0.00	0.00	0.00	0.00	0.00	0.00	0.00	0.00	0.00	0.00	0.00	0.00	0.00	0.00	25986.76
C WING	0.00	4199.59	0.00	0.00	-	631.01	-	631.01	0.00	776.80	200.70	200.69	786.35	8.64	25.05	71	4199.59	0.00	631.01	0.00	776.80	200.70	200.69	786.35	8.64	25.05	71	4199.59	0.00
D WING	0.00	4199.59	0.00	0.00	-	631.01	-	631.01	0.00	776.80	200.70	200.69	786.35	8.64	25.05	71	4199.59	0.00	631.01	0.00	776.80	200.70	200.69	786.35	8.64	25.05	71	4199.59	0.00
Total	14542.00	8399.18	48060.60	0.00	1259.88	1262.02	2.14	1262.02	0.00	1553.60	401.40	401.38	1572.70	17.28	50.10	566	71091.78	0.00	1259.88	0.00	1553.60	401.40	401.38	1572.70	17.28	50.10	566	71091.78	0.00

PARKING CALCULATION (NEW)

TYPE	CARPET AREA / FSI (M2)	TMTS (NOS)	CAR (NOS)	SCOOTER (NOS)
		UNIT	PROP.	BY RULE
RESIDENTIAL	30-40	2	0	2
RESIDENTIAL	40-60	2	280	1
RESIDENTIAL	80-150	1	144	3
COMMERCIAL (SHOP)	800.00	100	8	2
COMMERCIAL (OFFICE)	8200.00	200	46	3
TOTAL REQD (NOS)				438
TOTAL REQD AREA				5475.00
TOTAL PROP. AREA				8847.00 sq.m.
5% VISITORS PARKING (5814.00 Res.)				260.70 sq.m.
TOTAL REQUIRED AREA				9137.70 sq.m.
TOTAL PROPOSED AREA				21105.48 sq.m.