


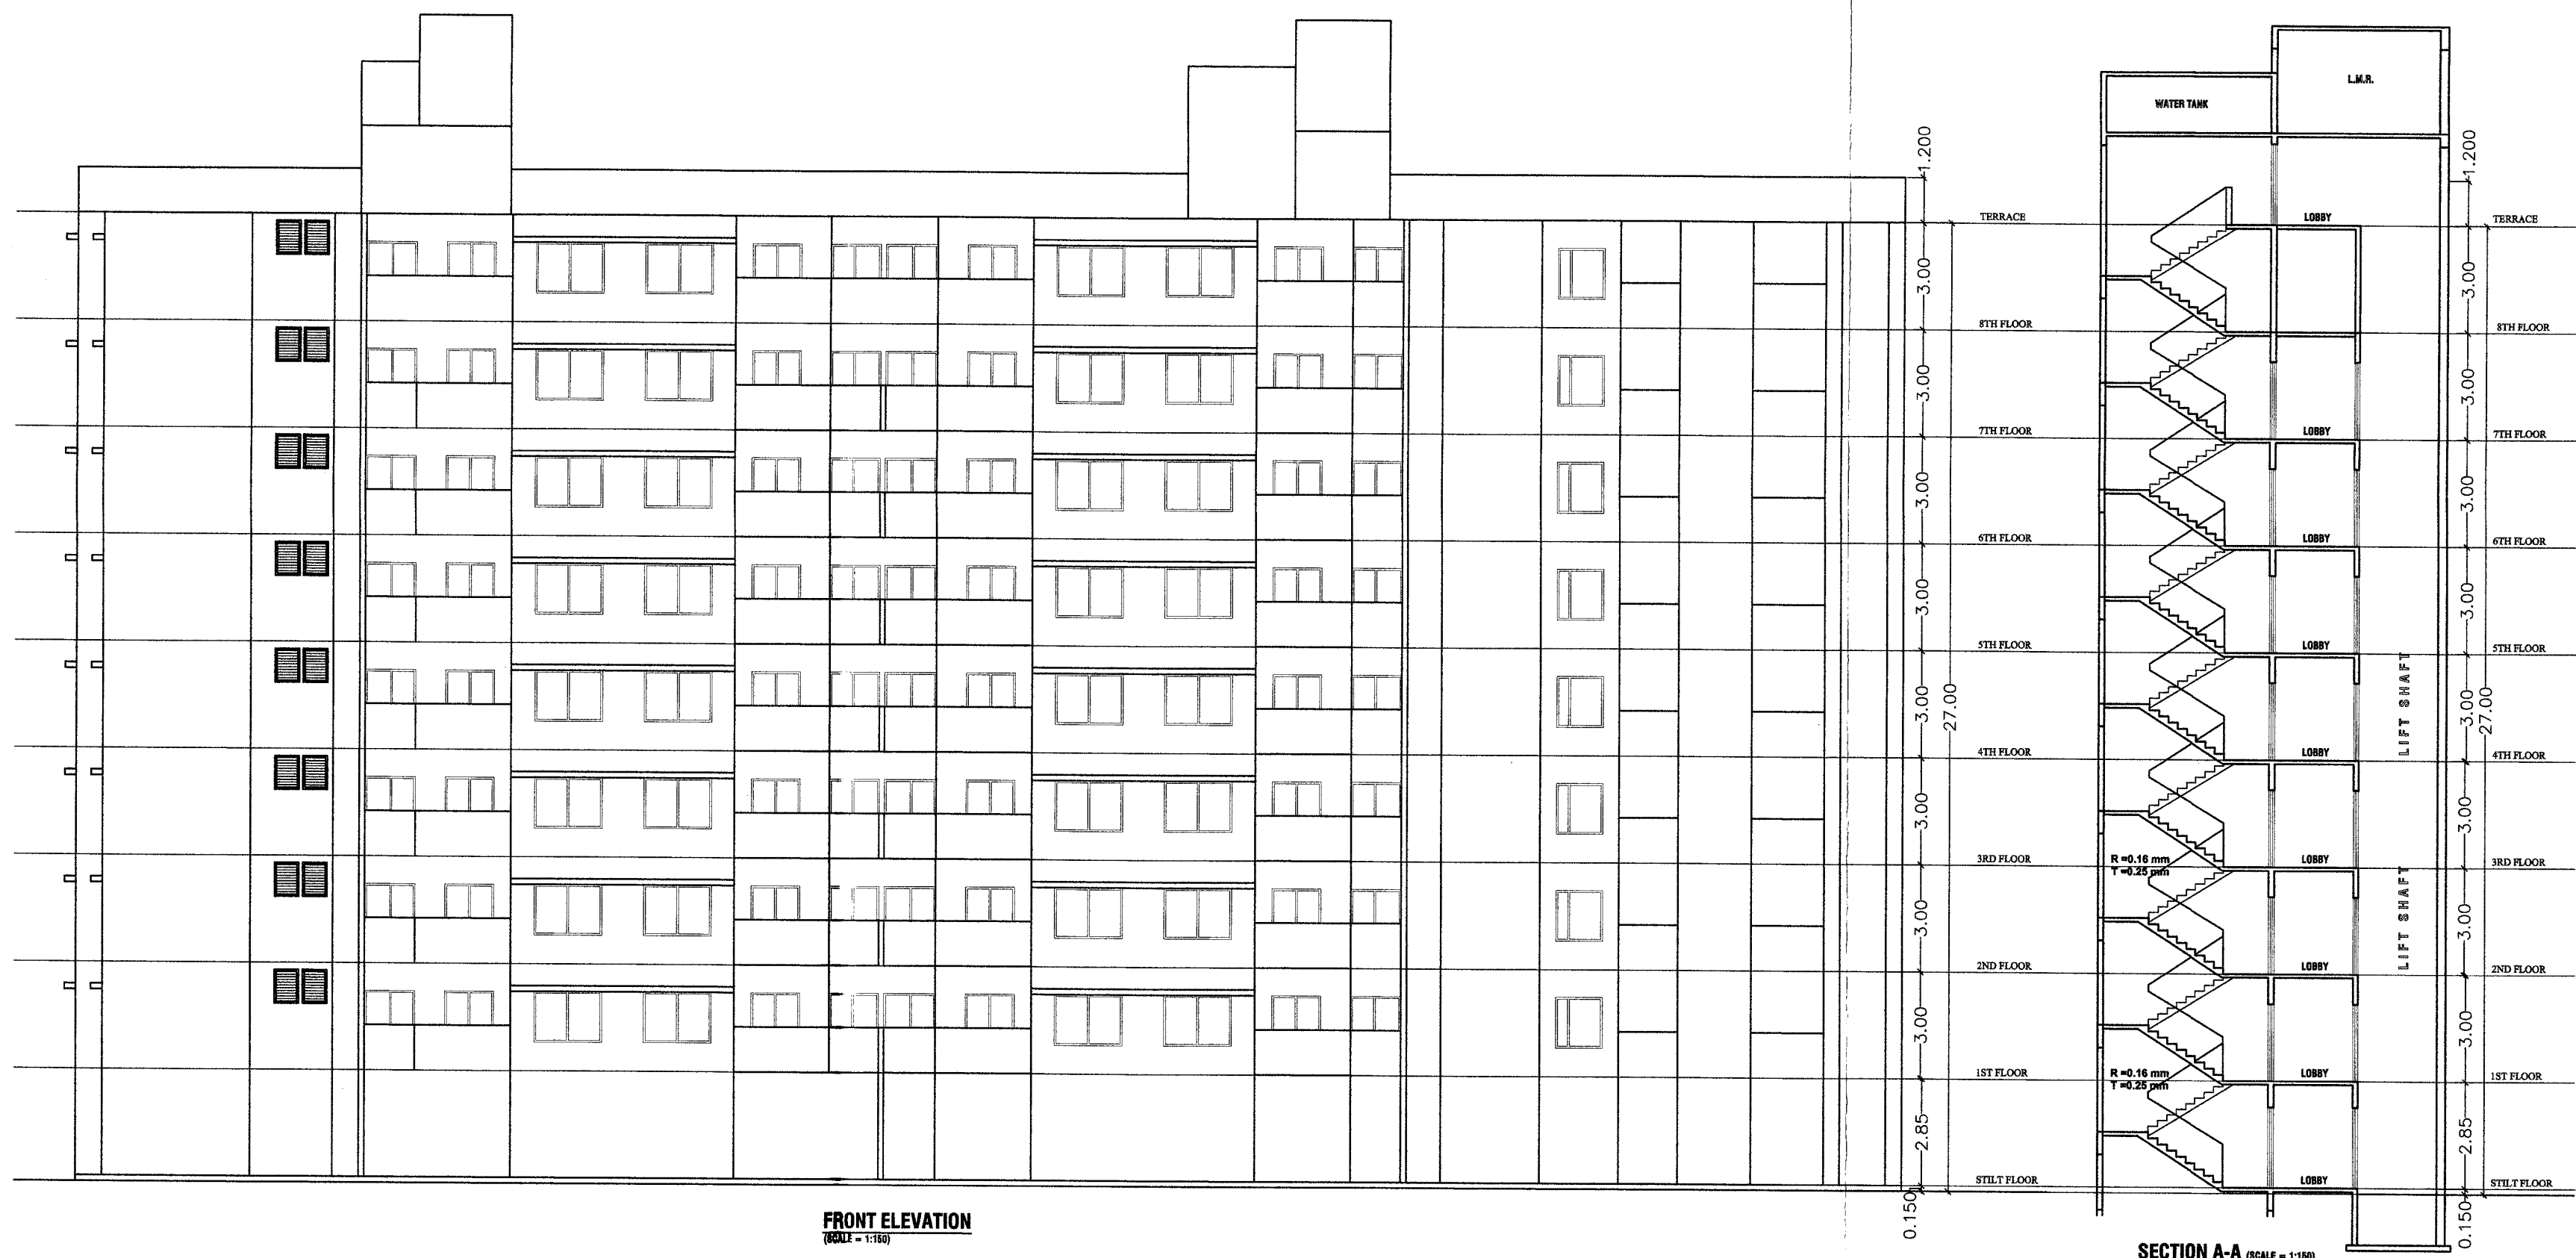

(BLDG - N)					
FLOOR	BUA	PERM. BAL. AREA	PROP. BAL. AREA	EXCESS BAL. AREA	NET BUA
GROUND	0	0	0	0	0.000
1st	362.870	54.430	54.010	0	362.870
2nd	362.870	54.430	54.010	0	362.870
3rd	362.870	54.430	54.010	0	362.870
4th	362.870	54.430	54.010	0	362.870
5th	362.870	54.430	54.010	0	362.870
6th	362.870	54.430	54.010	0	362.870
7th	362.870	54.430	54.010	0	362.870
8th	362.870	54.430	54.010	0	362.870
TOTAL	2902.960	435.440	432.080	0	2902.960

CARPET AREA STETMENT (1ST TO 8TH FLOOR)			
BUILDING NAME	FLOOR	FLAT NO.	CARPET AREA/FLAT
(BLDG - N)	1ST TO 8TH	101 TO 801	28.135
		102 TO 802	28.135
		103 TO 803	28.435
		104 TO 804	28.435
		105 TO 805	28.435
		106 TO 806	28.435
		107 TO 807	27.455
		108 TO 808	27.455
		109 TO 809	27.420
		110 TO 810	42.180

TERRACE AREA STATEMENT (BUILDING - N)					
FLOOR	BUA	PERMISSIBLE TERR. SQ.M.	PROVIDED TERRACE IN SQ.M.	TOTAL	
1ST, 3RD, 5TH, 7TH	362.870	72.574	T-1 2.500 x 1.150 x 10	29.325	29.325
2ND, 4TH, 6TH, 8TH	362.870	72.574	T-4 1.800 x 1.400 x 1	2.600	2.600
TOTAL TERRACE AREA ON 1ST, 3RD, 5TH & 7TH FLOOR				117.300	
TOTAL TERRACE AREA ON 2ND, 4TH, 6TH & 8TH FLOOR				10.600	
TOTAL TERRACE AREA ON 1ST TO 8TH FLOOR				127.900	





SCHEDULE OF DOOR & WINDOWS (BLDG-N)			
TYPE	SIZE OF OPENING	AREA IN SQ.M.	DESCRIPTION OF FINISH
D	1.00 X 2.10	2.10 SQ.M.	T.W. PANNELL DOOR
D1	0.90 X 2.10	1.89 SQ.M.	DOOR
D2	0.75 X 2.10	1.575 SQ.M.	P.V.C./SYNTEX DOOR
W	1.80 X 2.15	3.870 SQ.M.	ALL SLIDING WINDOW
W1	1.80 X 1.40	2.520 SQ.M.	ALL SLIDING WINDOW
W2	1.50 X 2.15	3.225 SQ.M.	ALL SLIDING WINDOW
W3	1.35 X 2.15	2.902 SQ.M.	ALL SLIDING WINDOW
V	0.60 X 0.90	0.540 SQ.M.	ALL LOUVERED VENTILATION

LIGHT / VENTILATION SCHEDULE (BLDG - N)			
DISCRPTION OF USER SPACE	CARPET AREA SQ.M.	L&V REQUIRED 3/4 OF PROVIDED IN SQ.M.	TYPE OF OPENINGS USED
LIVING ROOM	10.400	7.794	W3
KITCHEN	4.778	3.583	W3
BED ROOM	9.213	6.909	W3
BATH	2.160	1.620	O.585
W.C.	1.080	0.810	O.585

WATER CAPACITY CALCULATION (WING - P)

A. RESIDENTIAL (U.G.TANK) REQUIRED
 CAPACITY X 8 (2 BHK) CAPACITY/FLAT = 650X8=5,200 LTRS. (U.G.TANK)
 CAPACITY X 72 (1 BHK) CAPACITY/FLAT = 530X72=38,160 LTRS. (U.G.TANK)
 TOTAL CAPACITY = 43,360 LTRS. (U.G.TANK)

B. RESIDENTIAL (O.H.TANK) REQUIRED
 CAPACITY X 8 (2 BHK) CAPACITY/FLAT = 325X8=2,600 LTRS. (O.H.TANK)
 CAPACITY X 72 (1 BHK) CAPACITY/FLAT = 270X72=19,440 LTRS. (O.H.TANK)
 TOTAL CAPACITY = 22,040 LTRS. (O.H.TANK)
 TOTAL FIRE CAPACITY = 20,000 LTRS. (O.H.TANK)

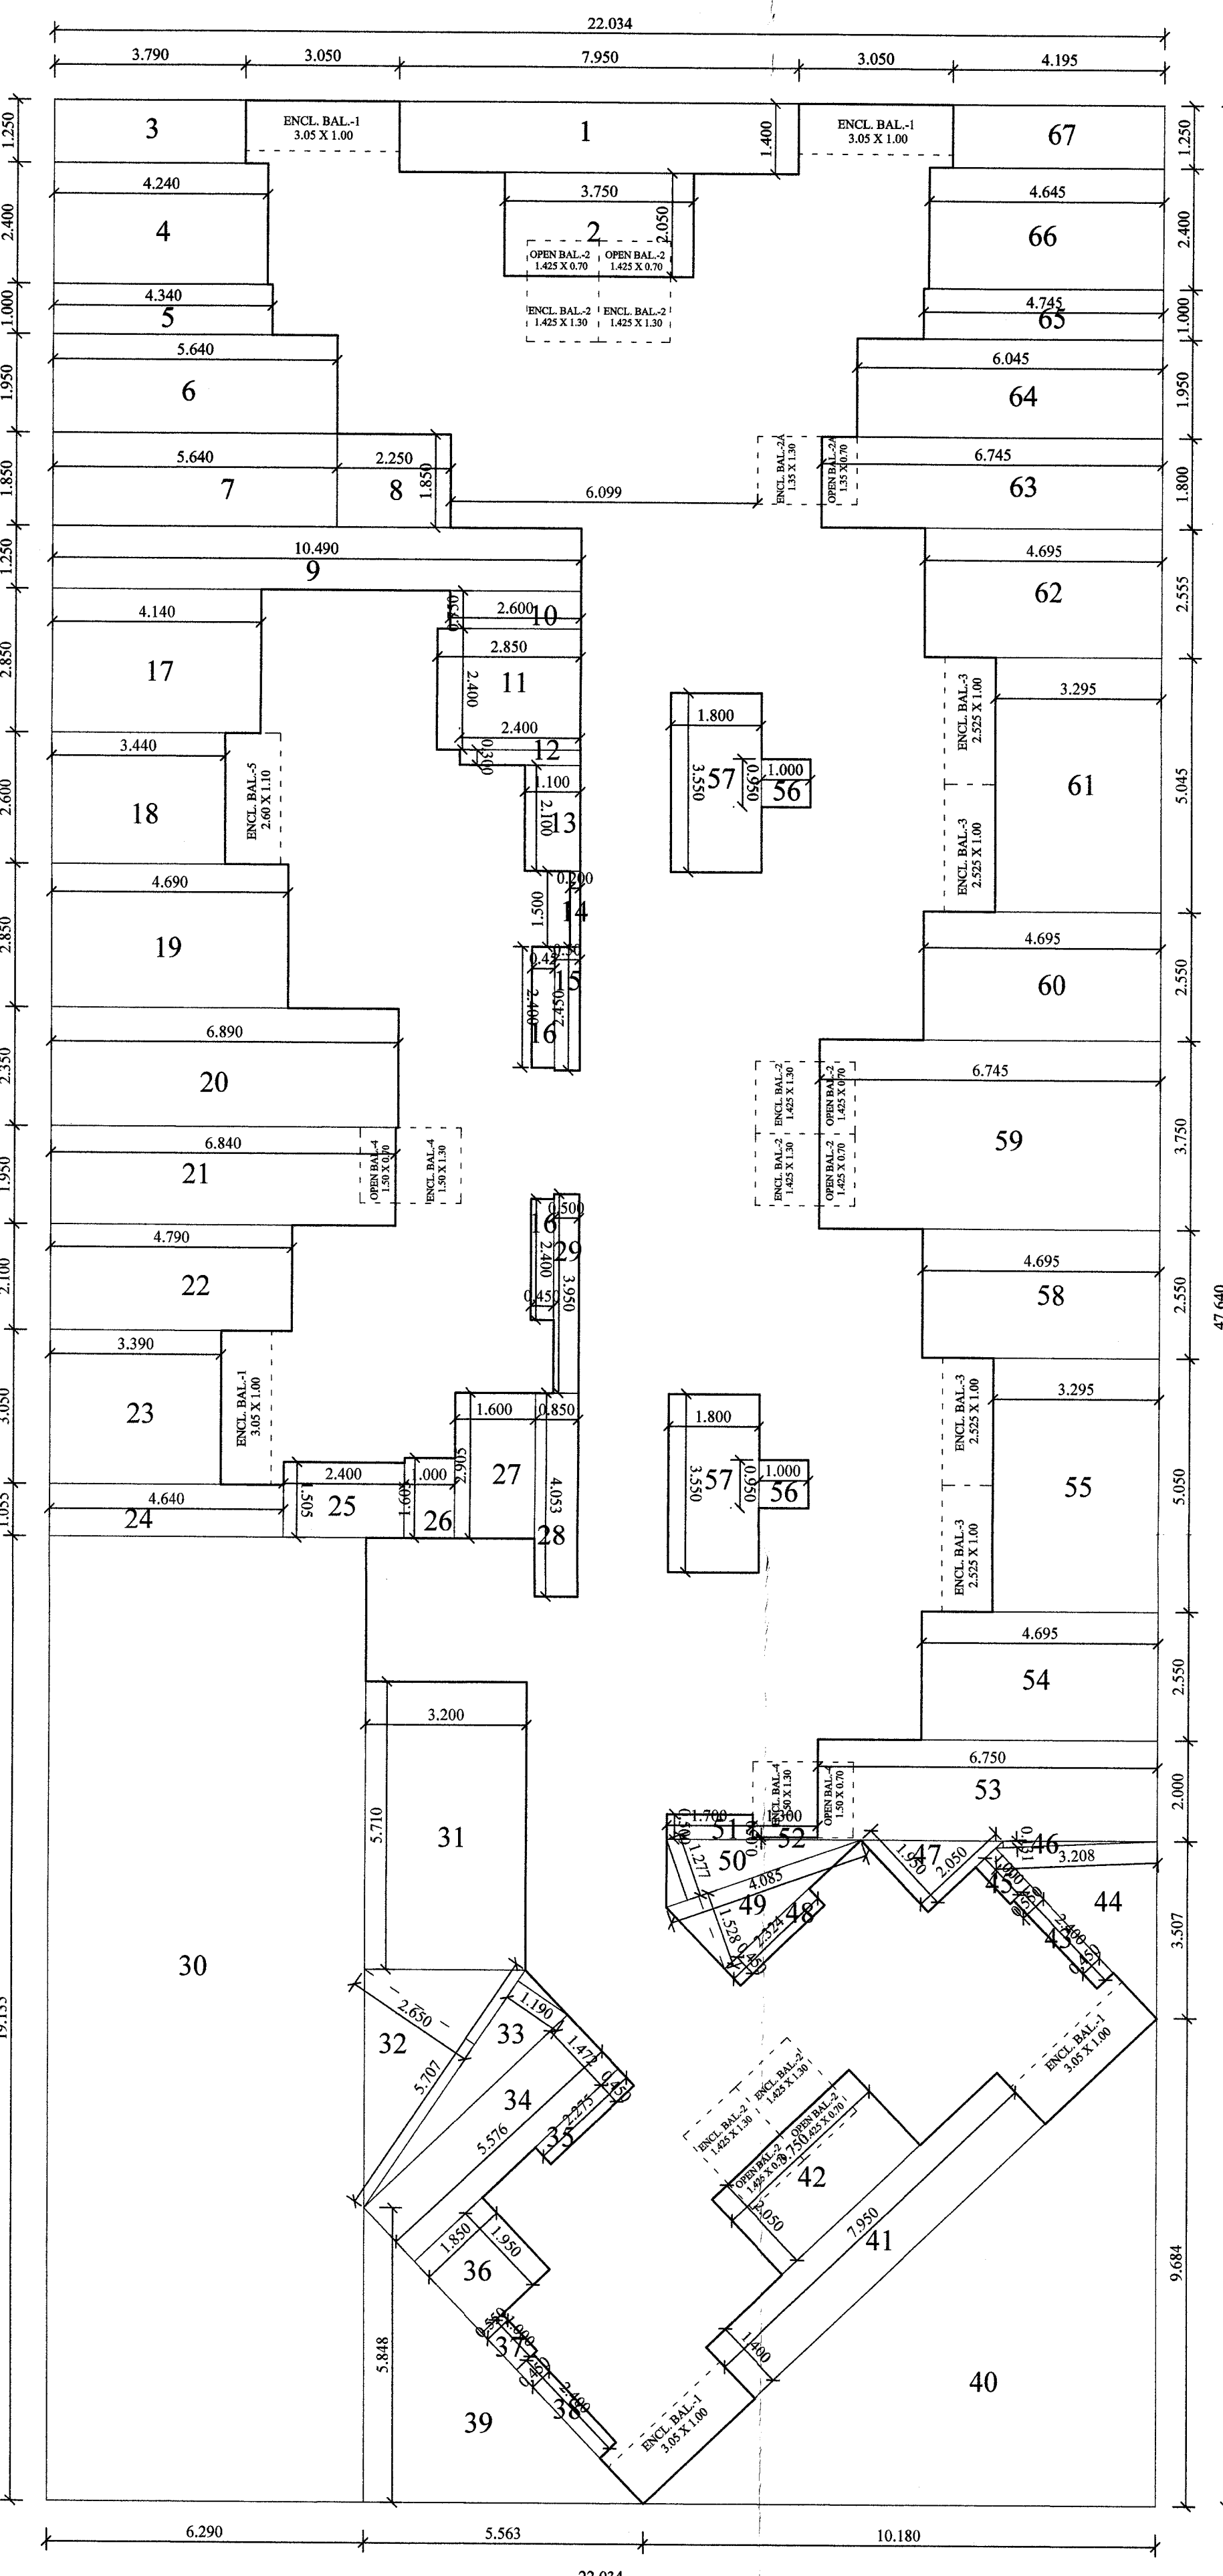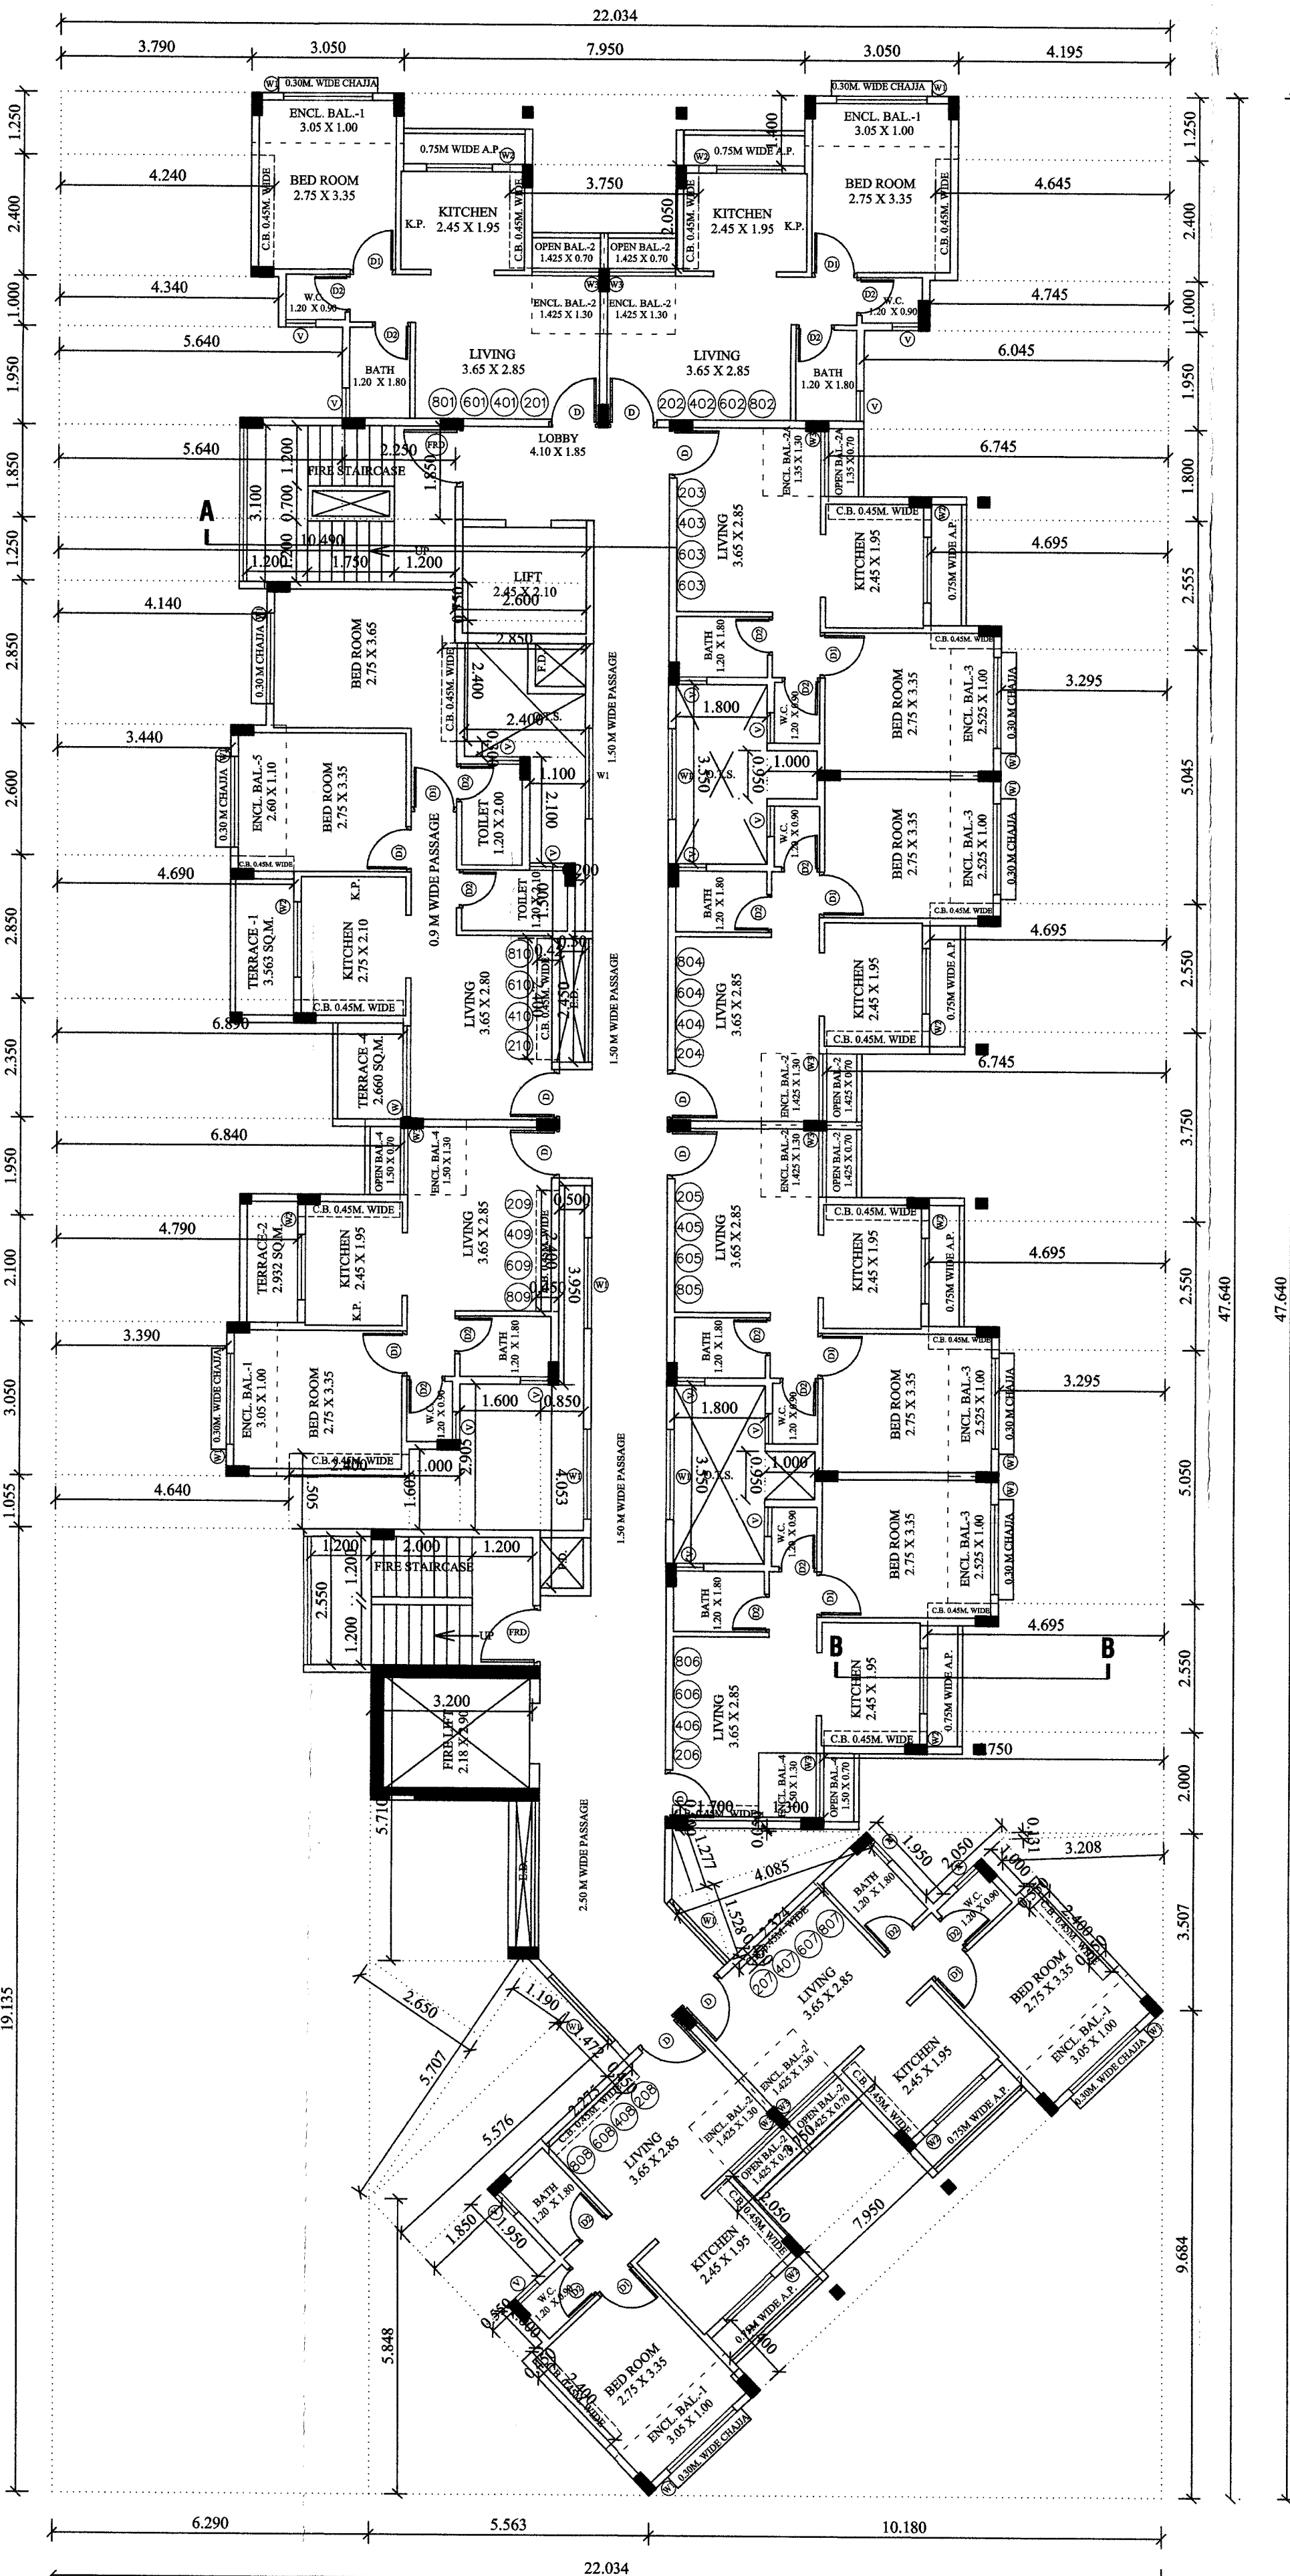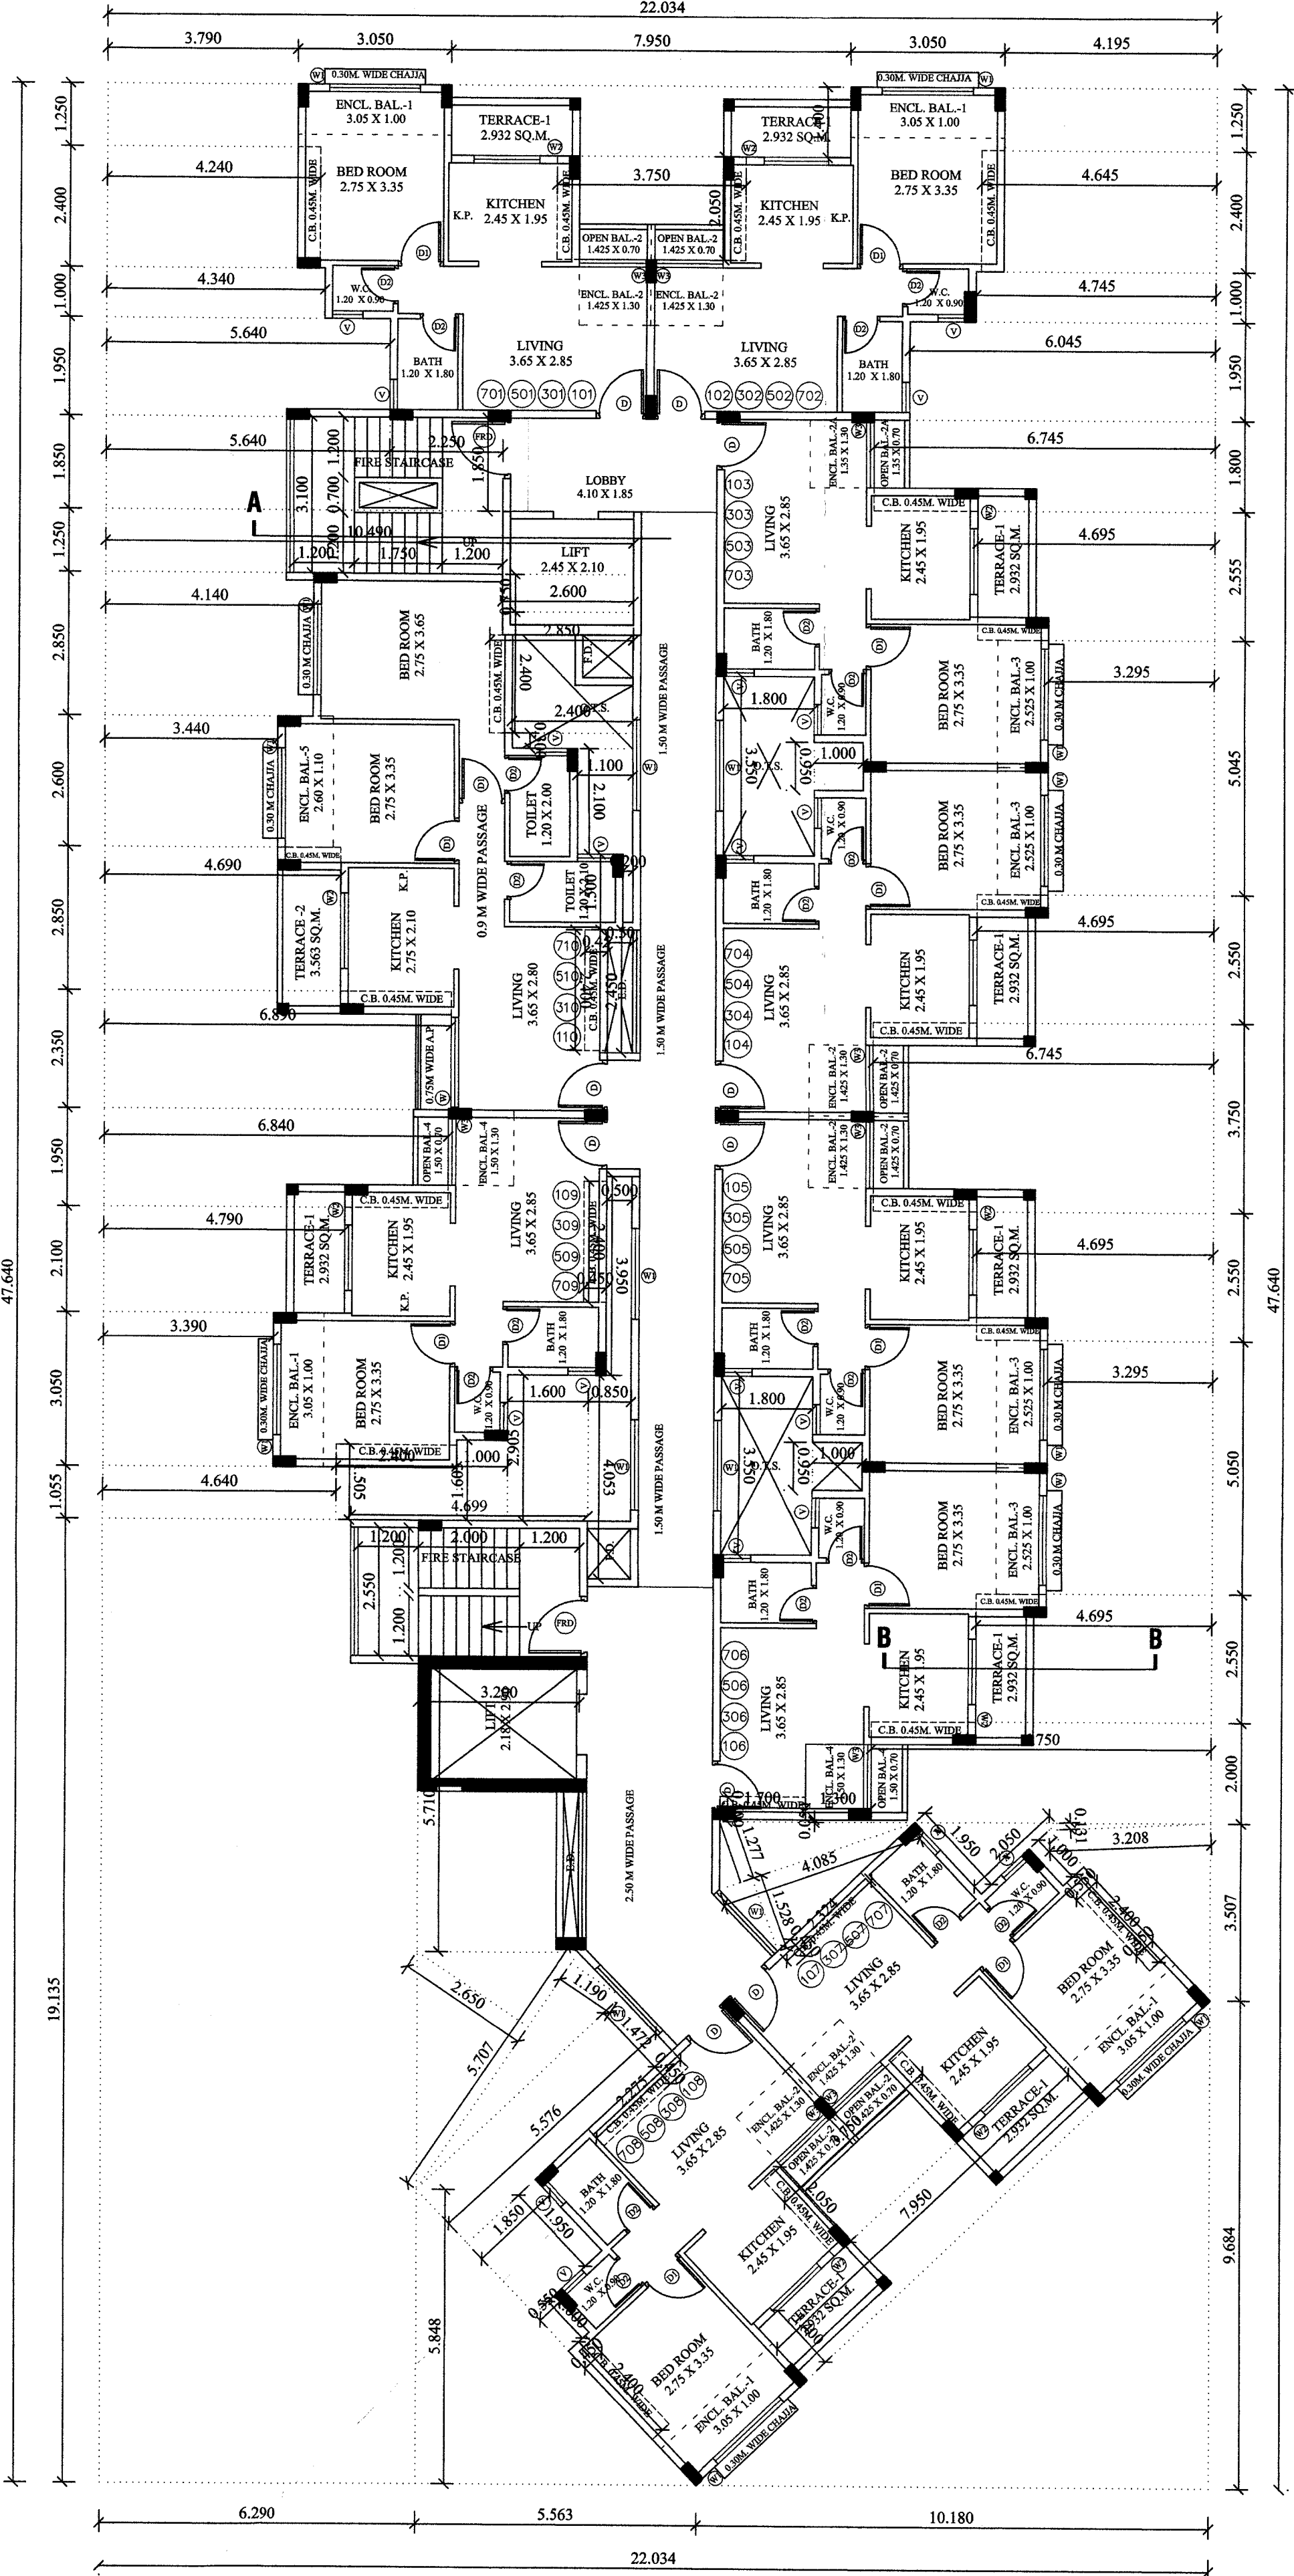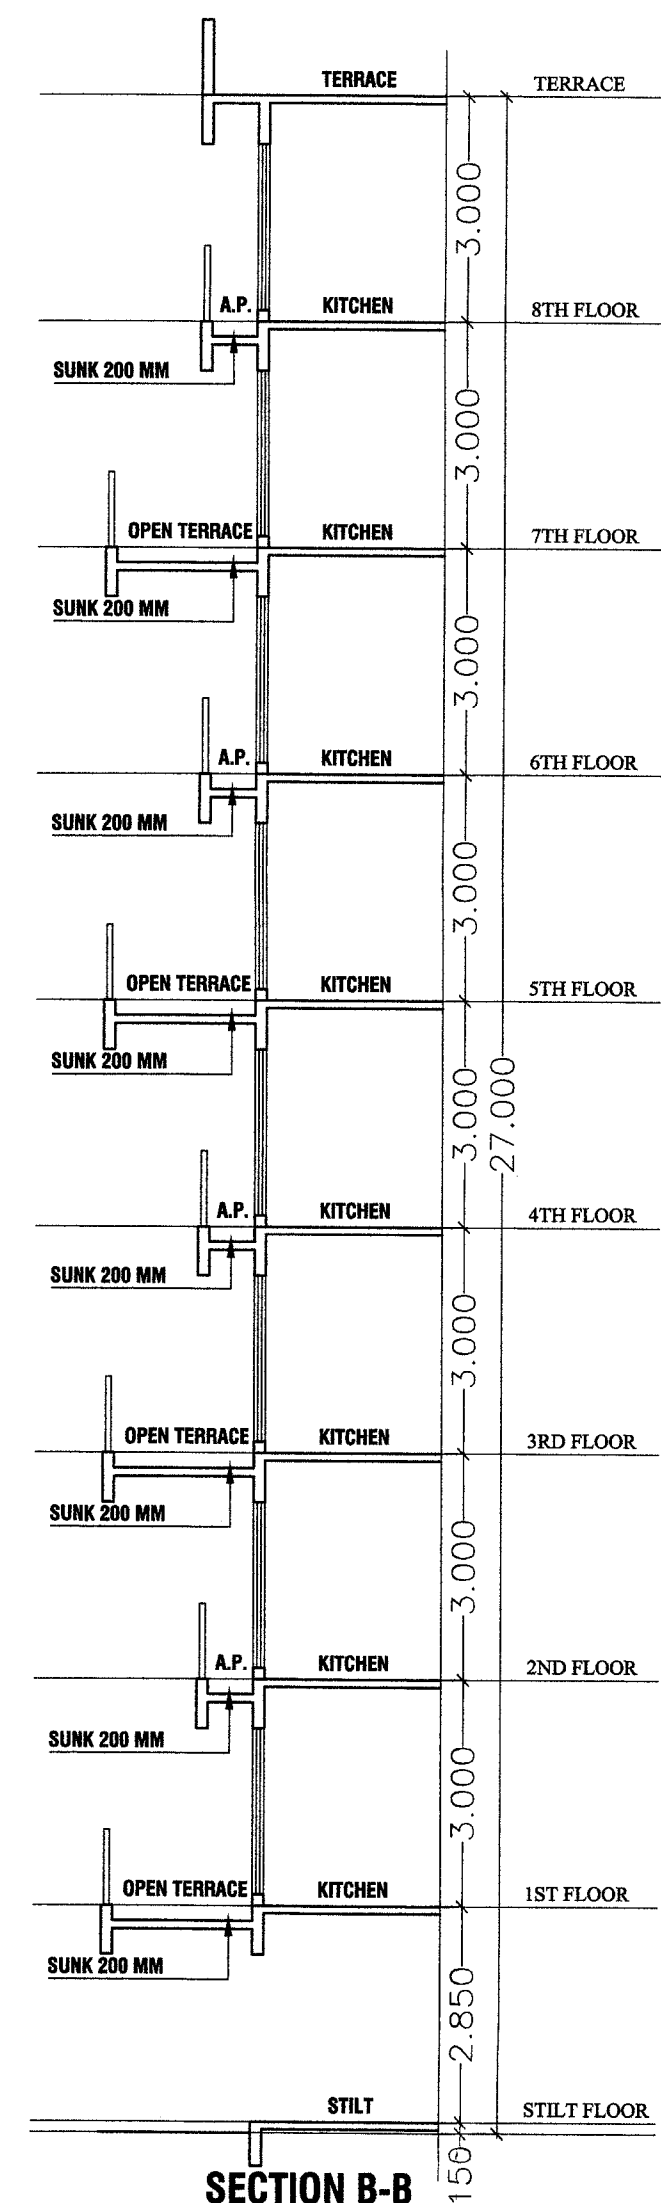

AREA CALCULATION OF TYPICAL 1ST TO 8TH FLOOR (BLDG-N)						
NO.	1	2	3	4	5	6
DESCRIPTION	1	2	3	4	5	6
1	1	1	1	1	1	1
2	1	1	1	1	1	1
258	1	1	1			