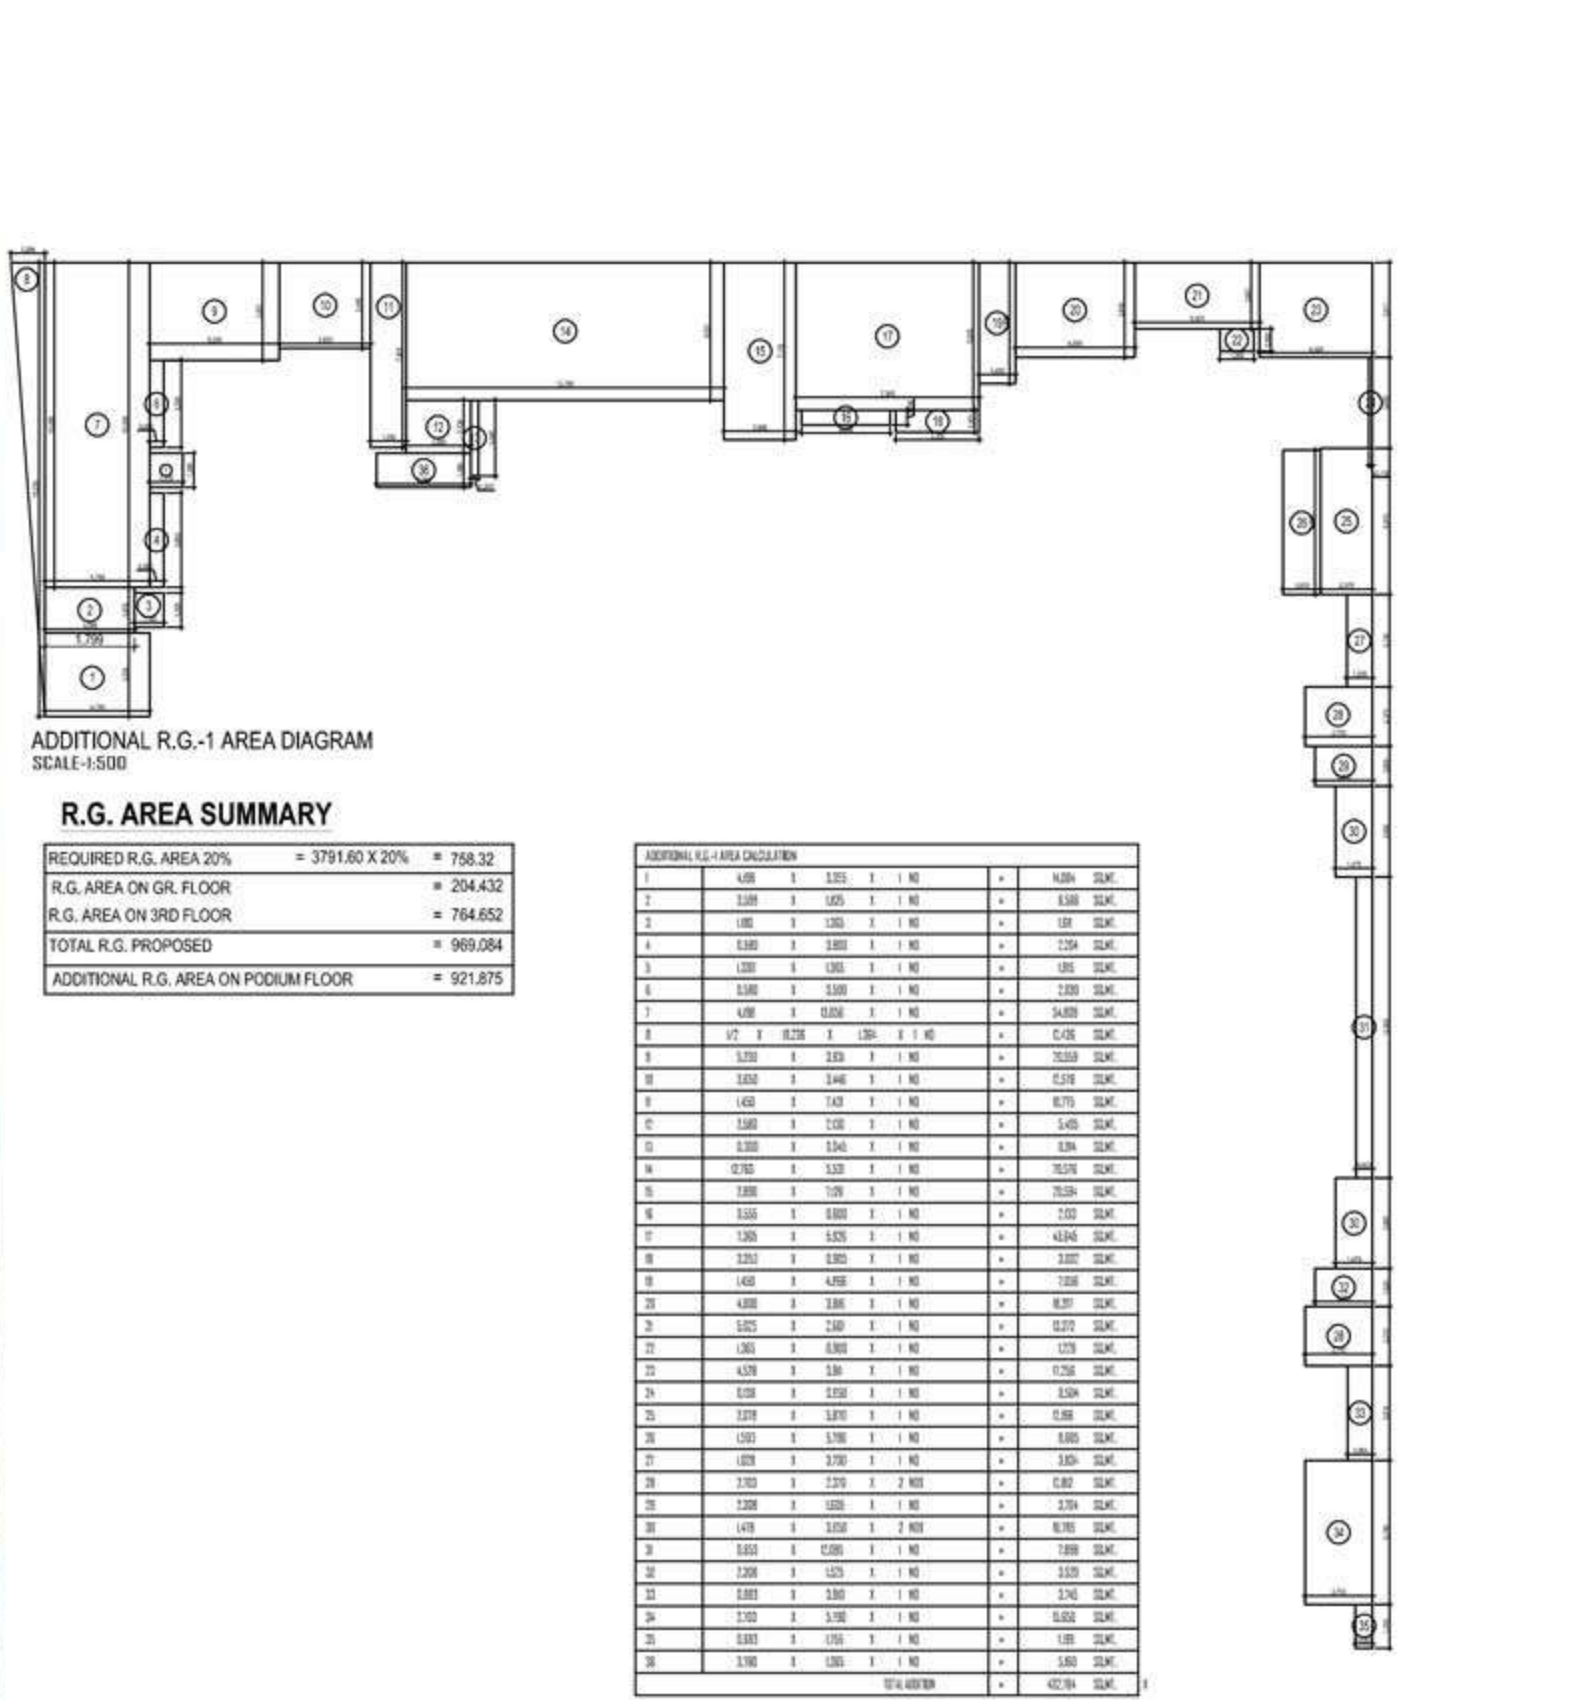
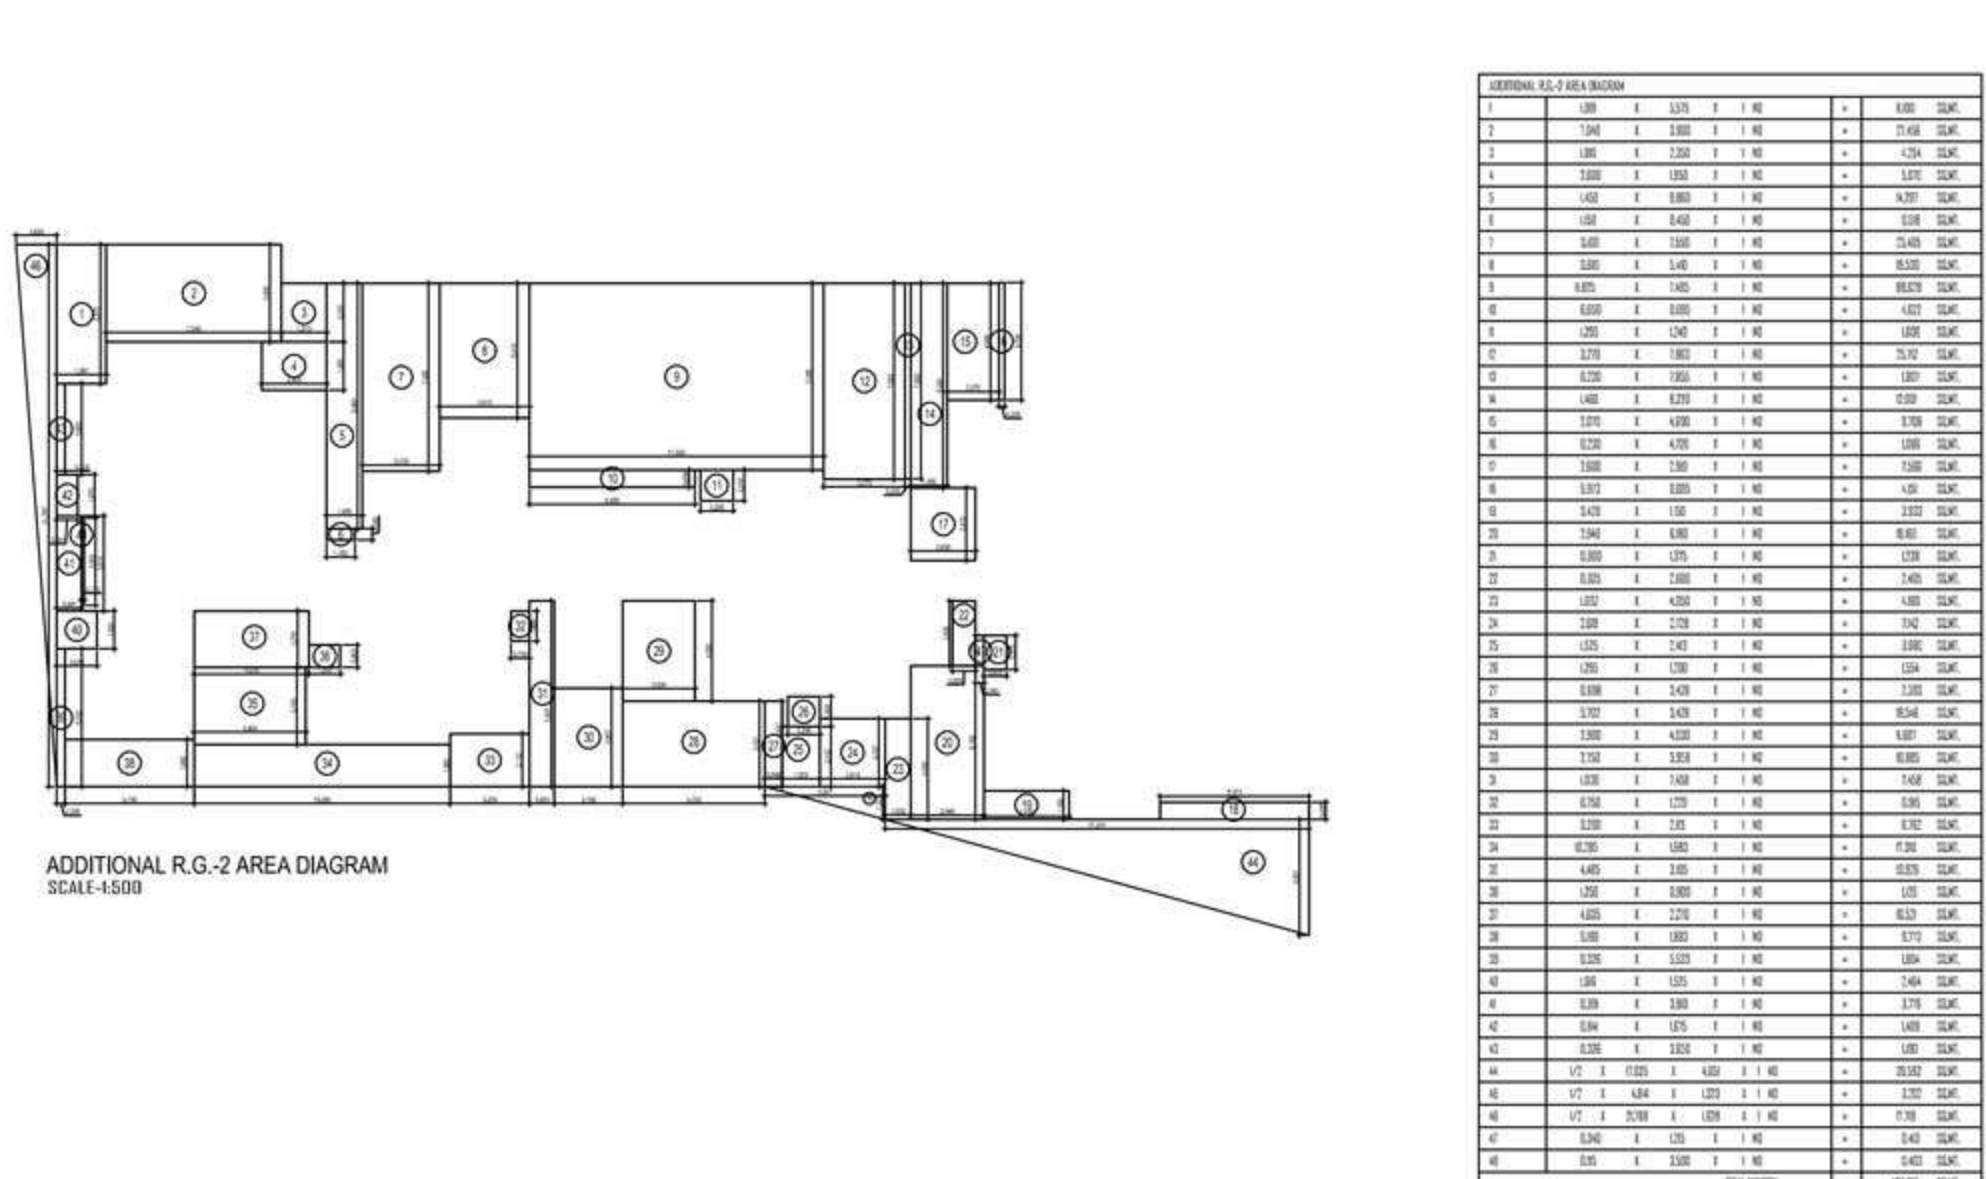
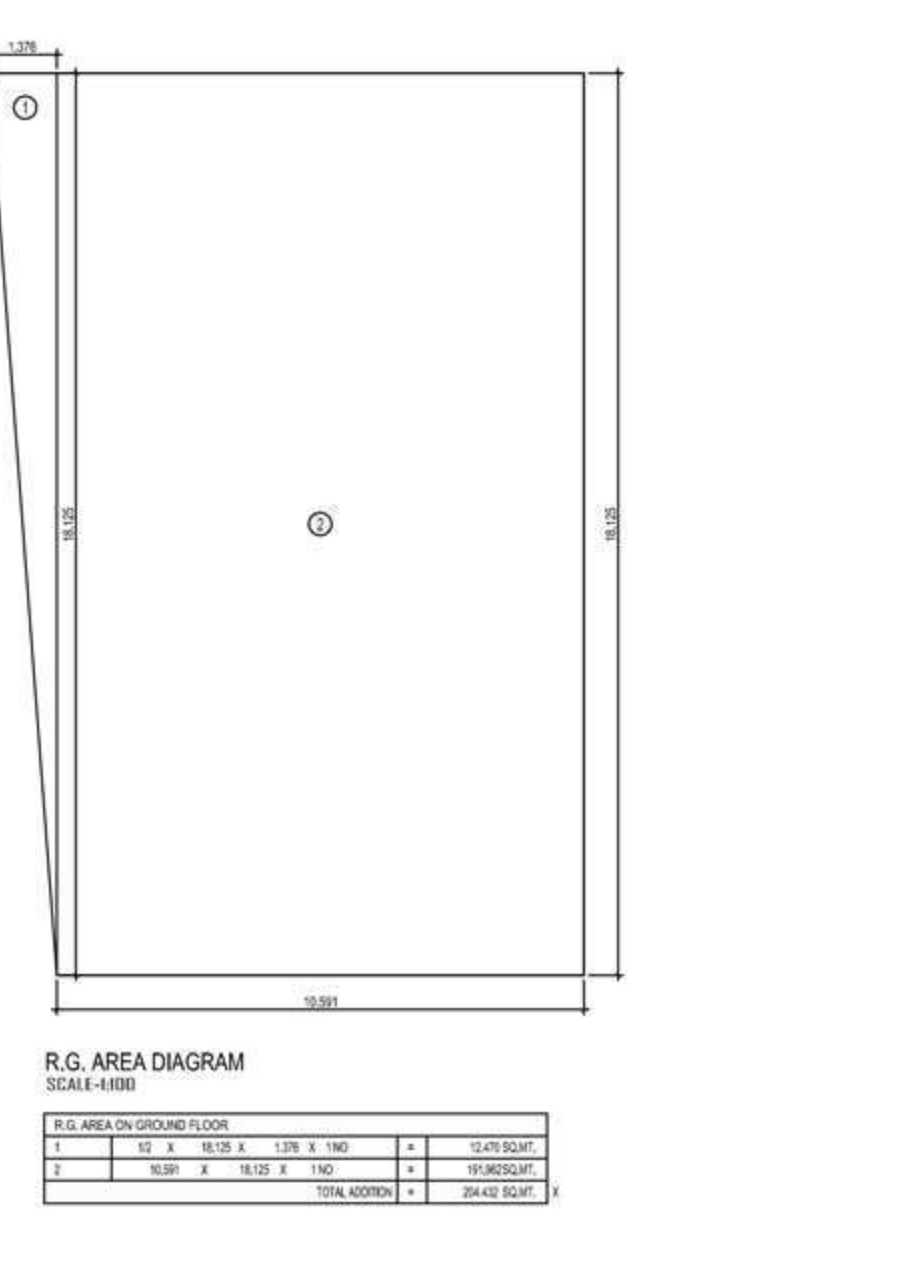


[illegible][illegible][illegible]

RANGELING TABLE METHOD		SIGNATURE OF APPLICANT	
PROFORMA-B			
CONTENTS OF SHEET : GR. FLOOR PLAN, LOCATION PLAN, BLOCK PLAN, PARKING AREA STATEMENT, BUILT UP AREA SUMMARY, FLOOR AREA DIAGRAM & CALCULATION			
DESCRIPTION OF PROPOSAL AND PROPERTY REDEVELOPMENT OF VIVEK CHIL, ON PLOT BEARING P/ NO.04, TYPE I, PODDAR ROAD, SANTACRUZ WEST, MUMBAI-400054, SITUATED IN HW WARD			
NAME & ADDRESS OF OWNER/ DEVELOPER : VIVEK CHIL			
VIVEK CHIL ON PLOT BEARING P/ NO.04, TYPE I, PODDAR ROAD, SANTACRUZ WEST, MUMBAI-400054		RAJESH JETHALA S LAVLA Digitally signed by RAJESH JETHALA S LAVLA Date: 2021.12.04 17:58:17 +05'30'	
OWNER'S DEVELOPER SIGNATURE			
NAME, ADDRESS & SIGNATURE OF ARCHITECT : KALAKRUTI ARCHITECTS AND PLANNERS			
B/50, PRINHA A SOCIETY, SHREE SWASTI COMPLEX, TILAK NAGAR, SHIVDESHWAR ROAD, KUTLYA, TILAK NAGAR, SANTACRUZ WEST, MUMBAI-400054 HOTEL, GOREGAON (E), MUMBAI-400054 MR. SURESH PANCHAL MR. SURESH PANCHAL		 Mruges Suresh Panchal Digitally signed by Mruges Suresh Panchal Date: 2021.12.04 17:53:47 +05'30' MR. SURESH PANCHAL (C/60907777)	
PLANS FOR CONSIDERATION			
DRS. NO.	JOB NO.	FILE NAME	
B.M.C. FILE NO. P-9455/2021(43)HW WARD/FP			
STAMP OF APPROVAL OF PLAN			
SANDEEP AMRUTRA O SHINDE (AE/PI) (B)		SANJIV MANOHAAR SA PANCHAL (AE/PI) (B)	