


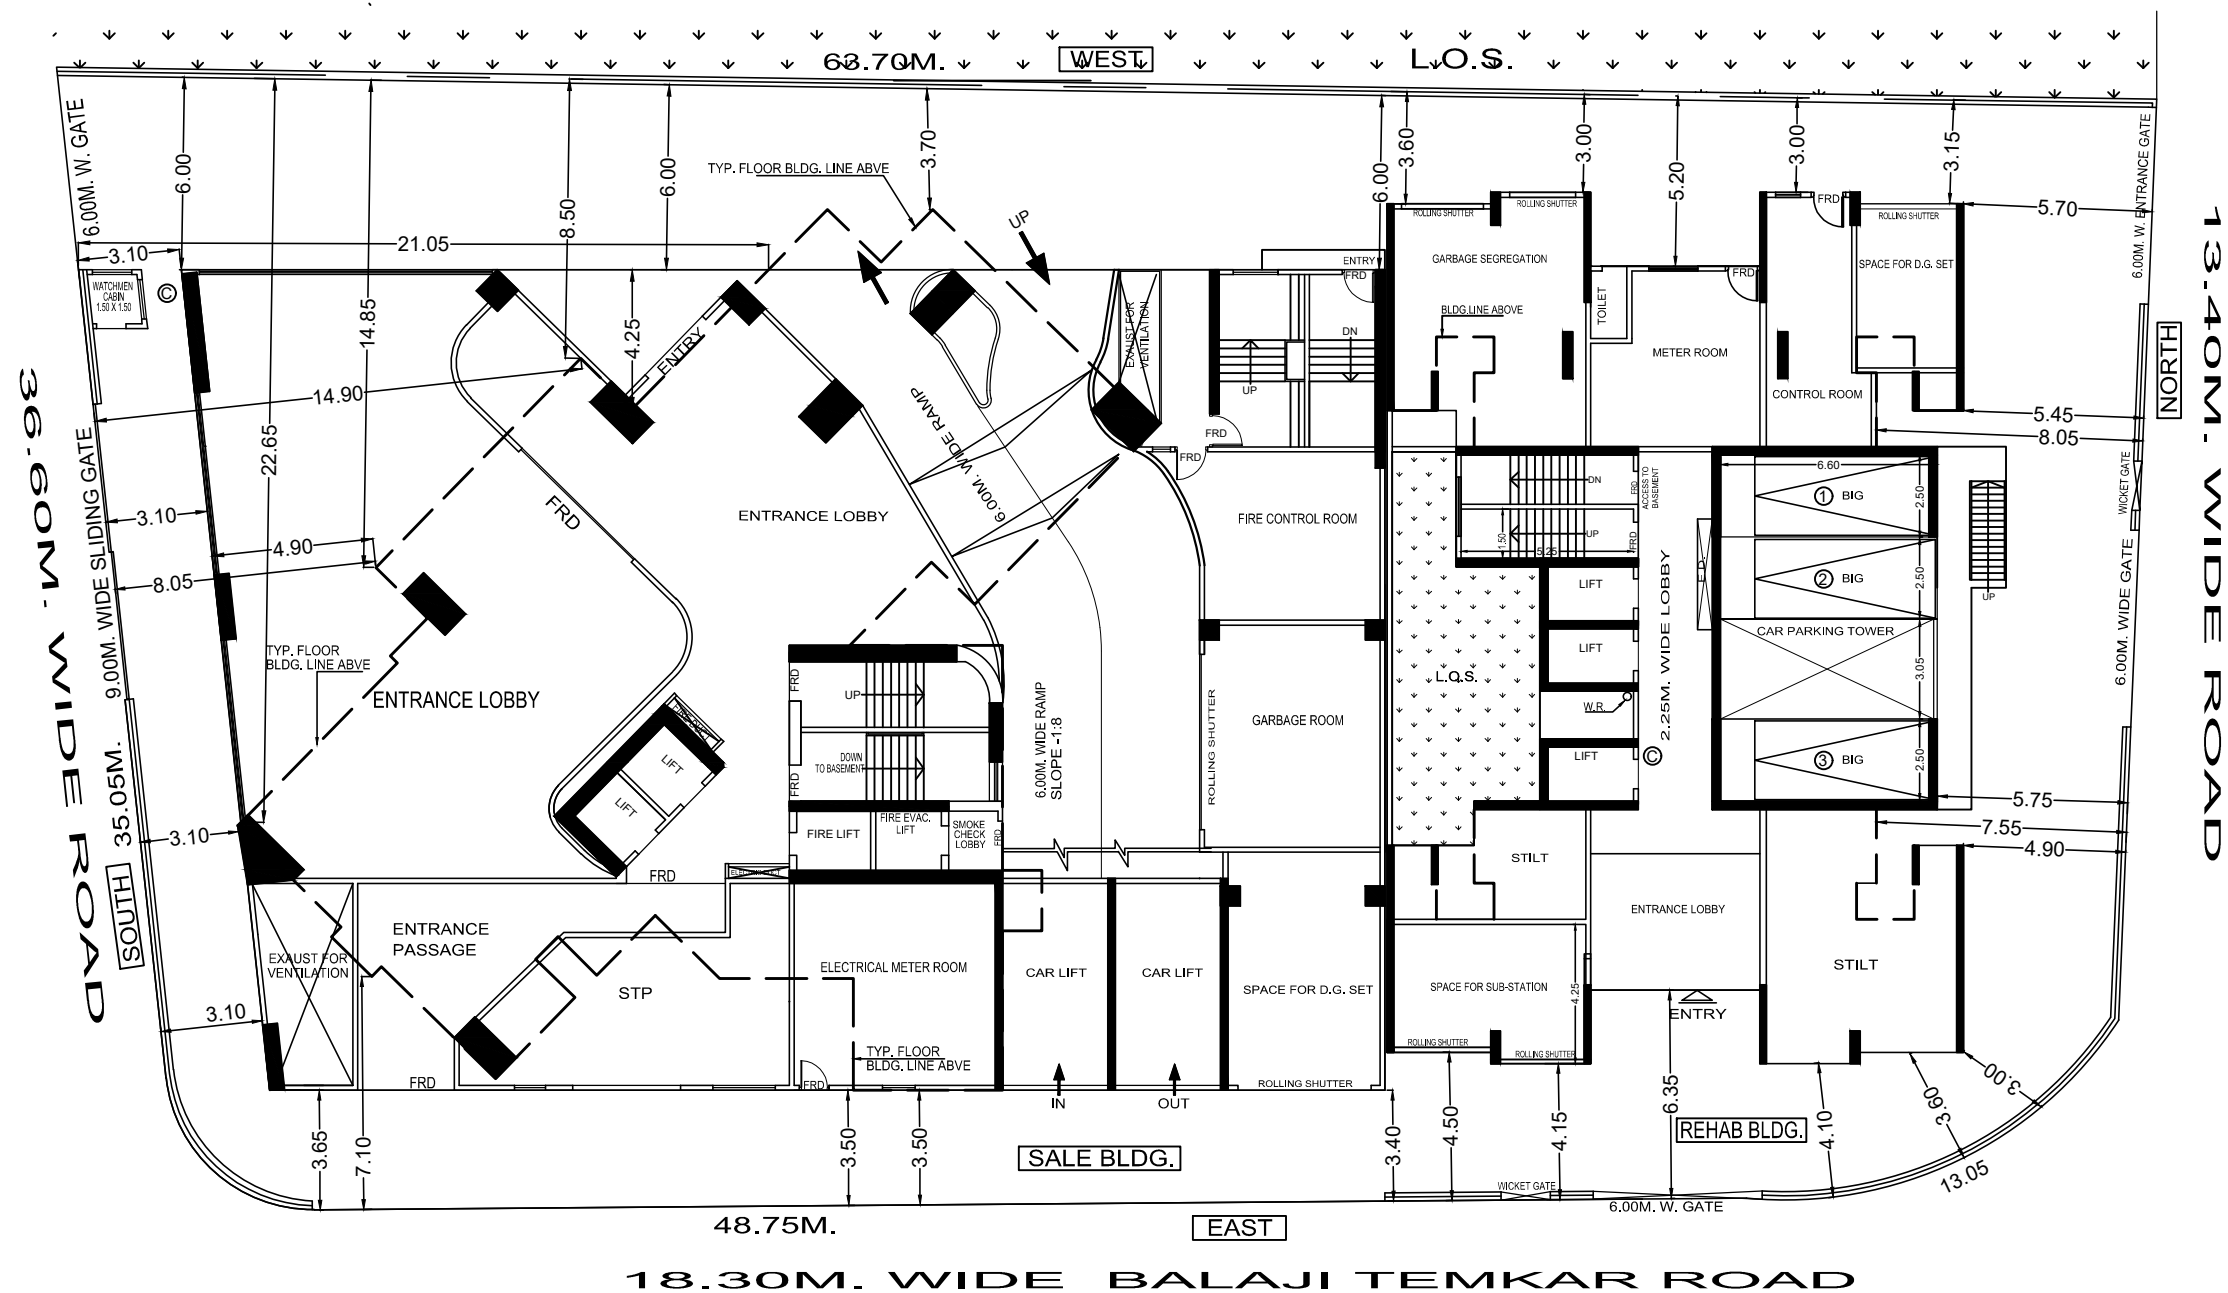

GROUND FLOOR PLAN
SCALE - 1:100 (SALE & REHAB BLDG.)

NAME OF OWNER:

M/s. TECHNO FRESHWORLD LLP

DATE


SCALE

NORTH

DESCRIPTION OF PROPOSAL & PROPERTY:

PROPOSED REDEVELOPMENT OF RESIDENTIAL BUILDING NO. 41 OF WORLI ADARSH NAGAR MHADA LAYOUT, BEARING C.S. NO. 209 (PART) OF WORLI DIVISION, ON BALAJI TEMKAR MARG, SITUATED IN 'G-SOUTH' WARD, AT WORLI, MUMBAI

FEB'2023 N.T.S.

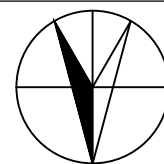

Saachi Associates
ARCHITECTS & CONSULTANTS

NILESH H. DHOLAKIA
E-10, M.R. SOCIETY, RELIEF ROAD,
SANTACRUZ (W), MUMBAI 400 054.