


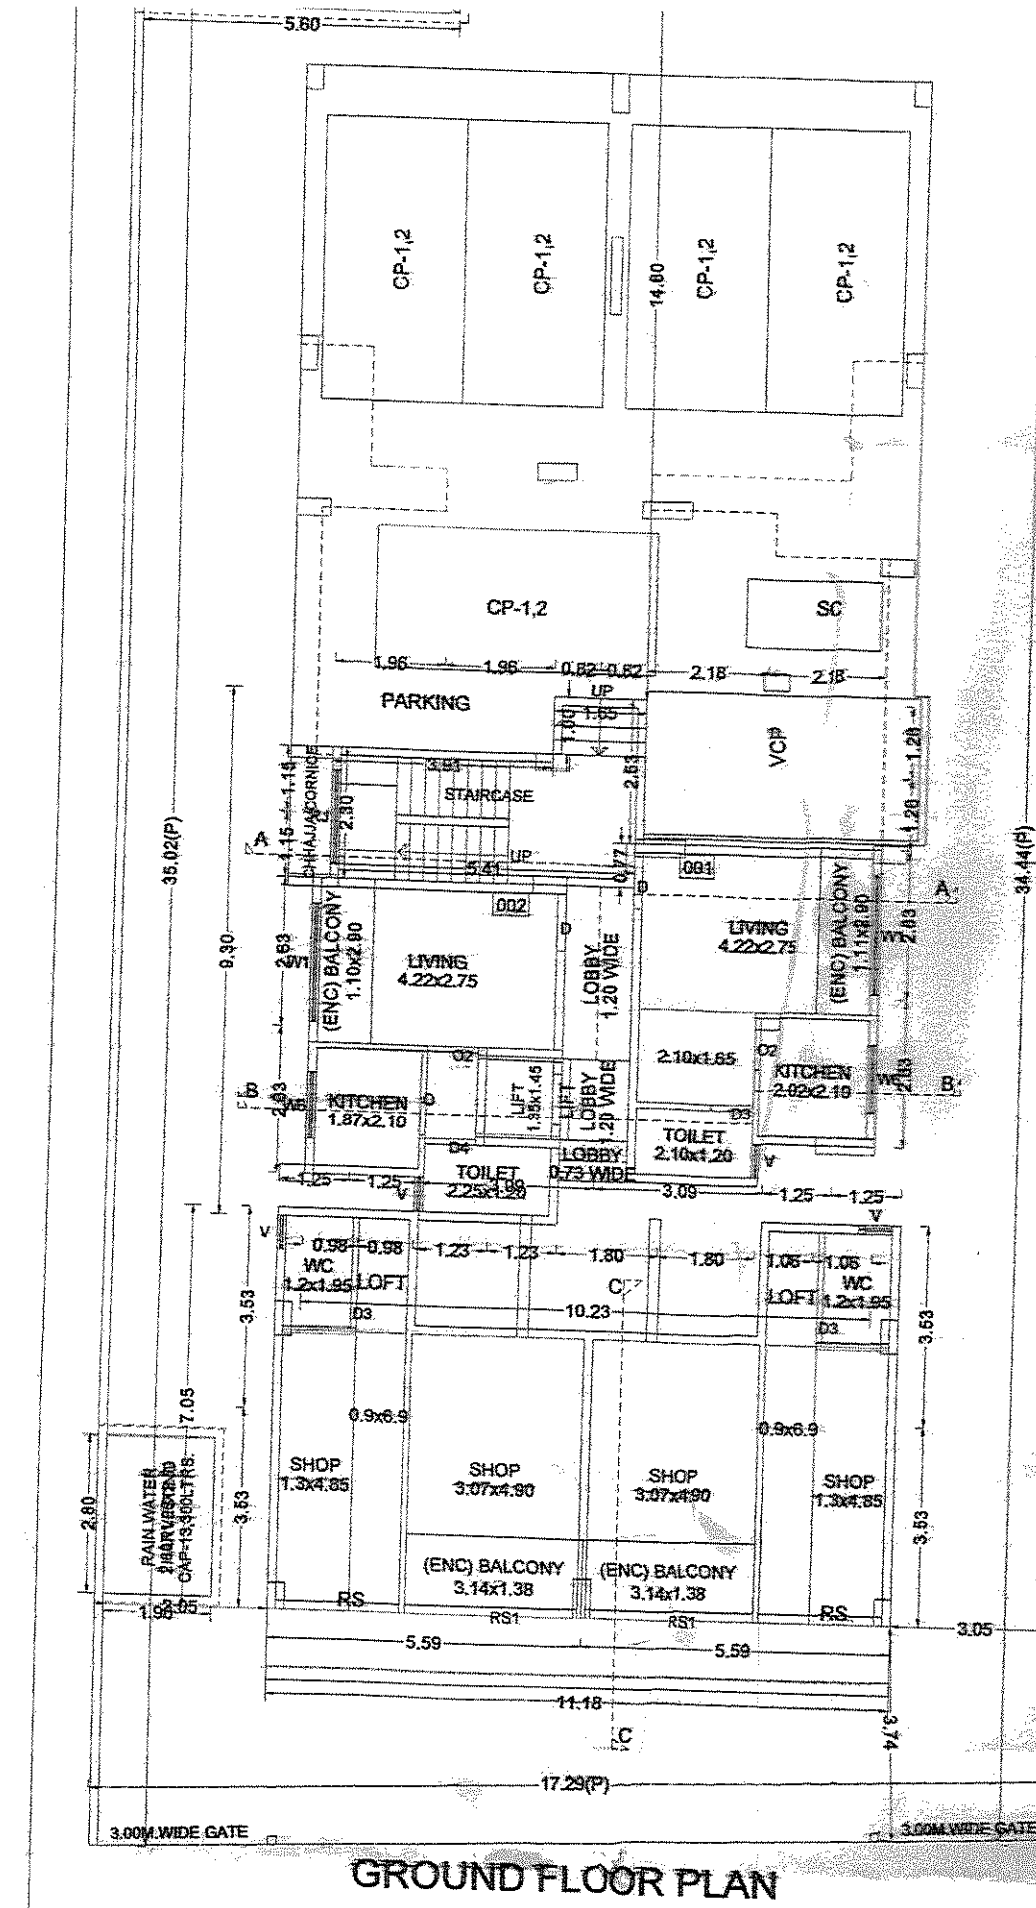


GROUND FLOOR PLAN

POLYGON	SIZE	AREA
A-Block	9.30 X 10.23	95.14
G1	---	8.41
G2	---	14.23
G3	0.75 X 2.05	1.49
G4	---	6.02
L1	1.35 X 1.45	1.96
P1	1.20 X 3.05	3.56
P2	0.73 X 1.20	0.87
LL1	1.20 X 1.45	1.74
S1	---	14.33
Total	---	142.74


GROUND FLOOR PLAN

POLYGON	SIZE	AREA
A-Block	7.05 X 11.78	76.61
G1	2.00 X 8.18	12.36
G2	1.30 X 8.29	8.59
Total	---	97.56

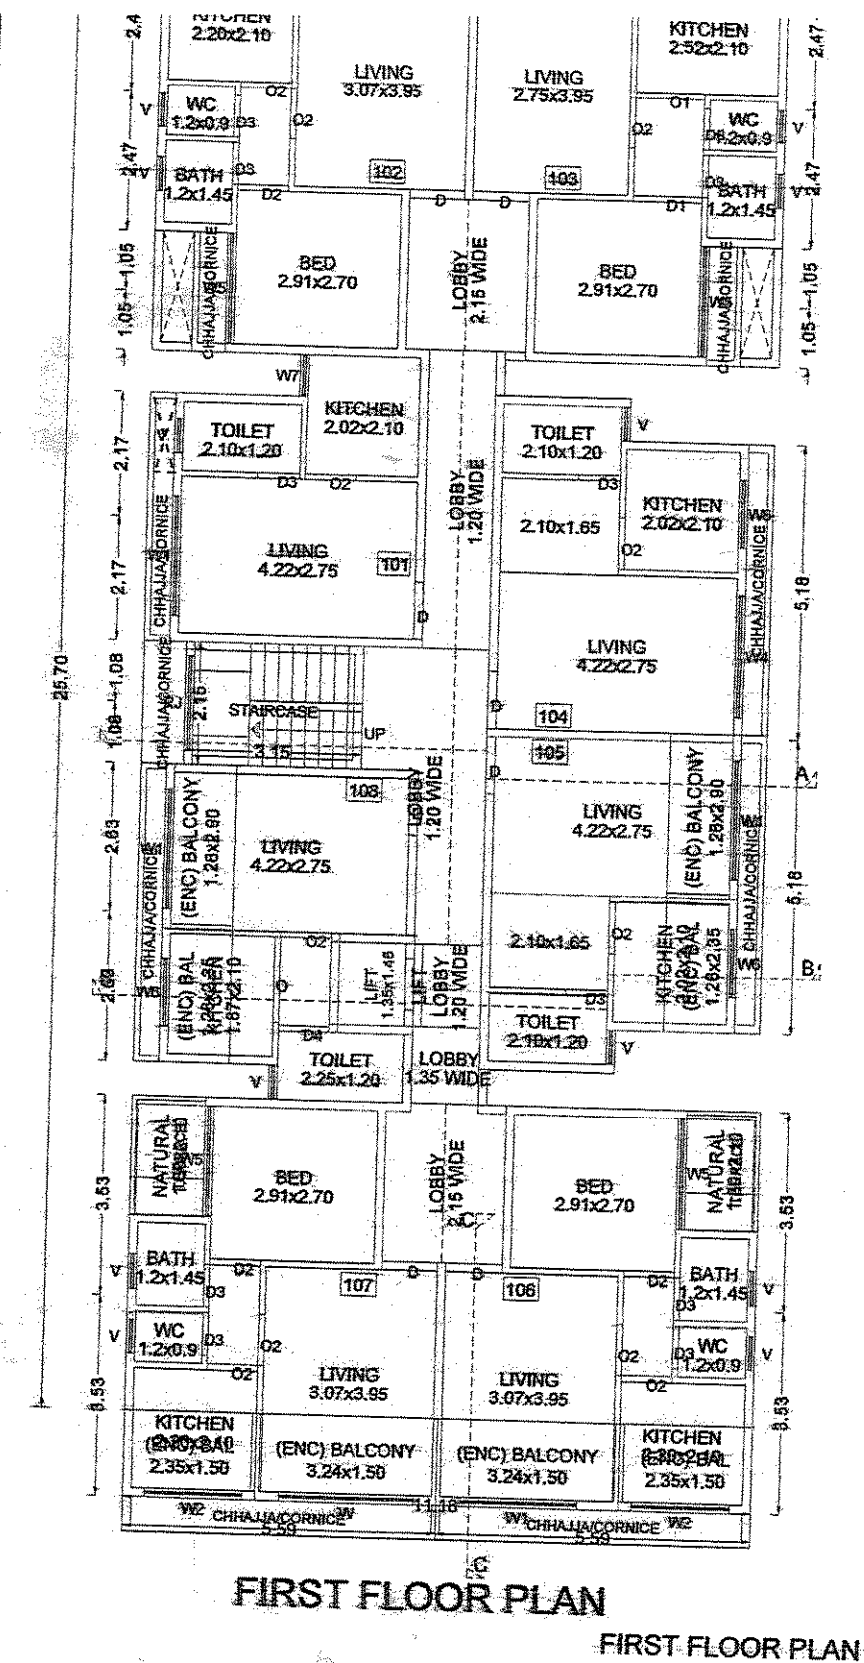


FIRST FLOOR PLAN

POLYGON	SIZE	AREA
A-Block	11.18 X 25.70	287.33
G1	---	21.42
G2	---	27.25
L1	1.35 X 1.45	1.96
P1	2.15 X 2.80	5.95
P2	1.35 X 1.25	1.71
P4	1.20 X 5.25	6.42
P5	---	5.75
LL1	1.20 X 1.45	1.74
S1	2.15 X 3.15	6.77
Total	---	188.62

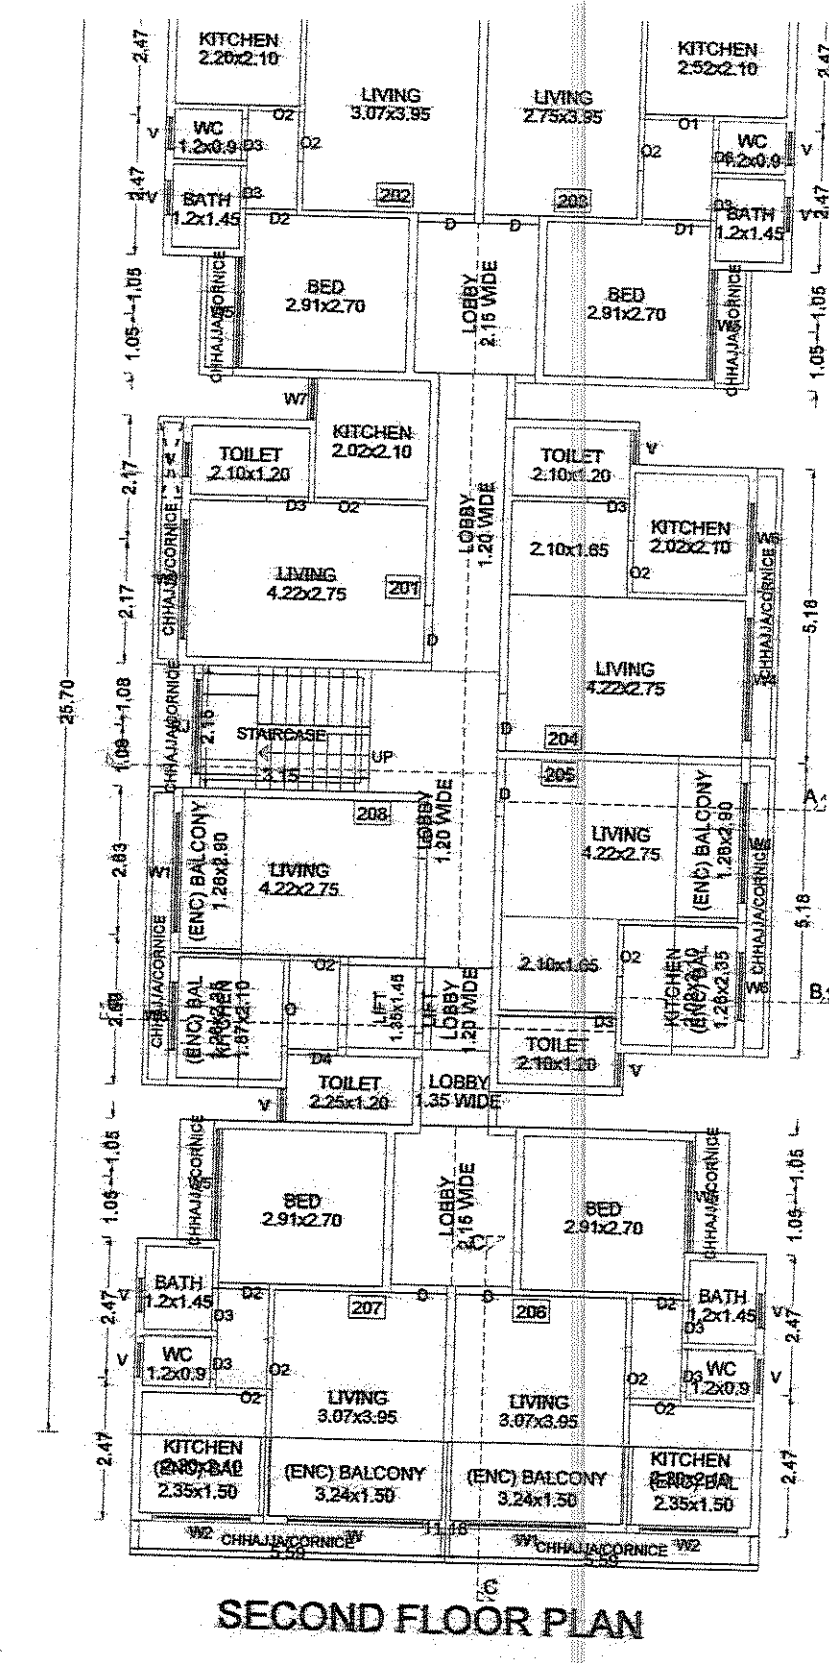


SECOND FLOOR PLAN

POLYGON	SIZE	AREA
A-Block	11.18 X 25.70	287.33
G1	---	21.42
G2	---	27.25
L1	1.35 X 1.45	1.96
P1	2.15 X 2.80	5.95
P2	1.35 X 1.25	1.71
P4	1.20 X 5.25	6.42
P5	---	5.75
LL1	1.20 X 1.45	1.74
S1	2.15 X 3.15	6.77
Total	---	188.62

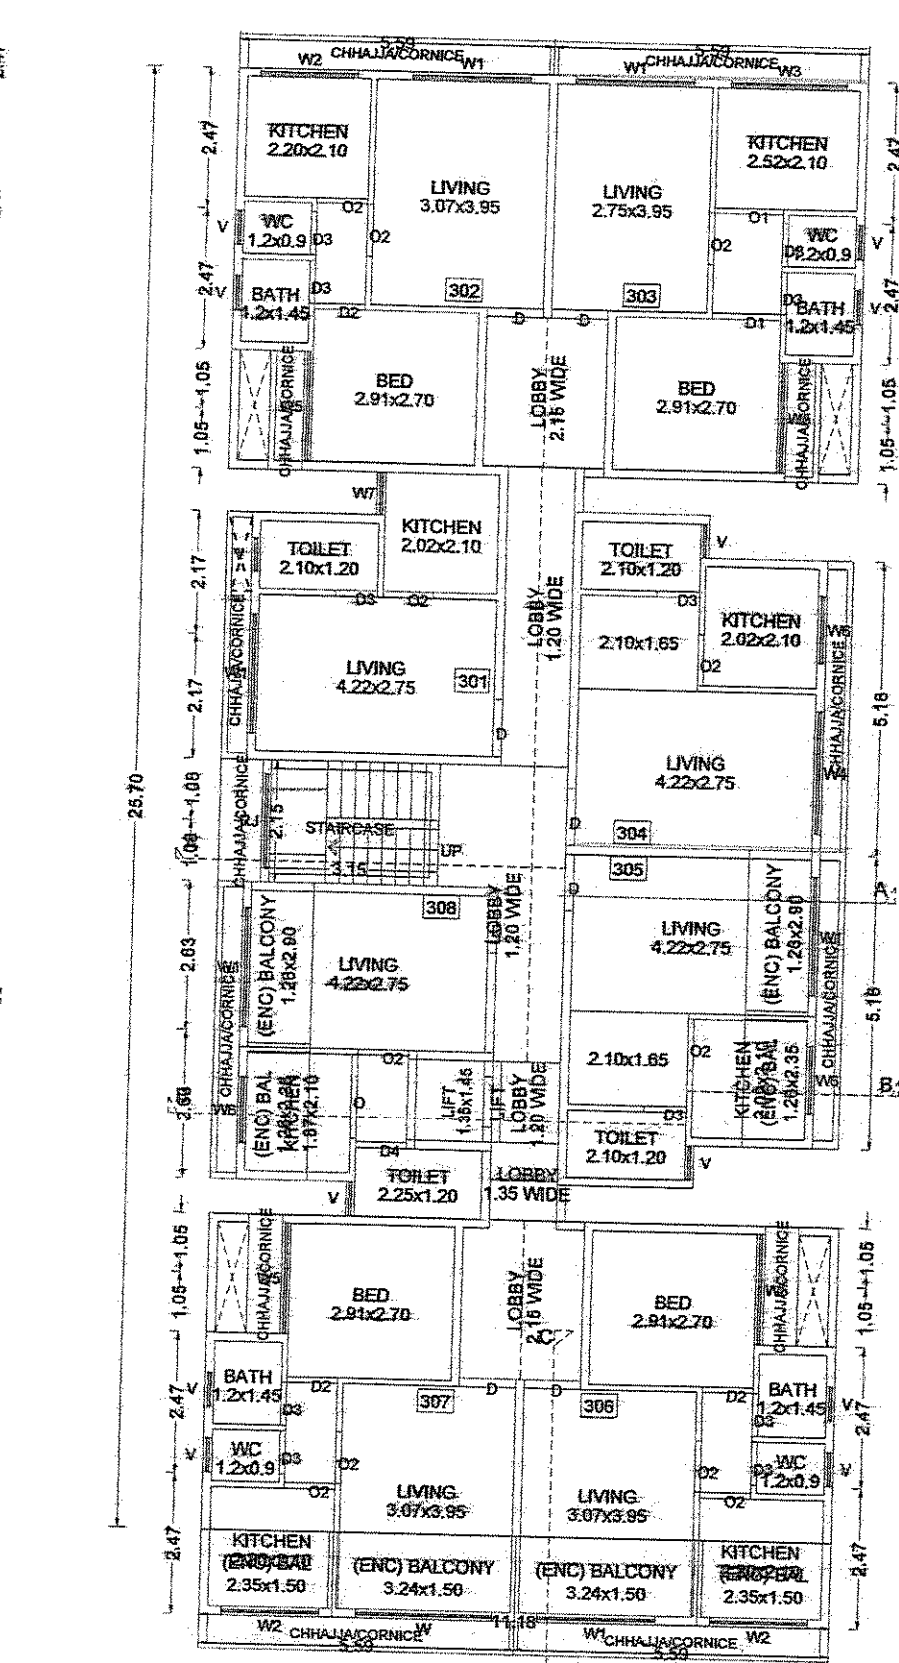

THIRD FLOOR PLAN

POLYGON	SIZE	AREA
A-Block	11.18 X 25.70	287.33
G1	---	21.42
G2	---	27.25
L1	1.35 X 1.45	1.96
P1	2.15 X 2.80	5.95
P2	1.35 X 1.25	1.71
P4	1.20 X 5.25	6.42
P5	---	5.75
LL1	1.20 X 1.45	1.74
S1	2.15 X 3.15	6.77
Total	---	188.62

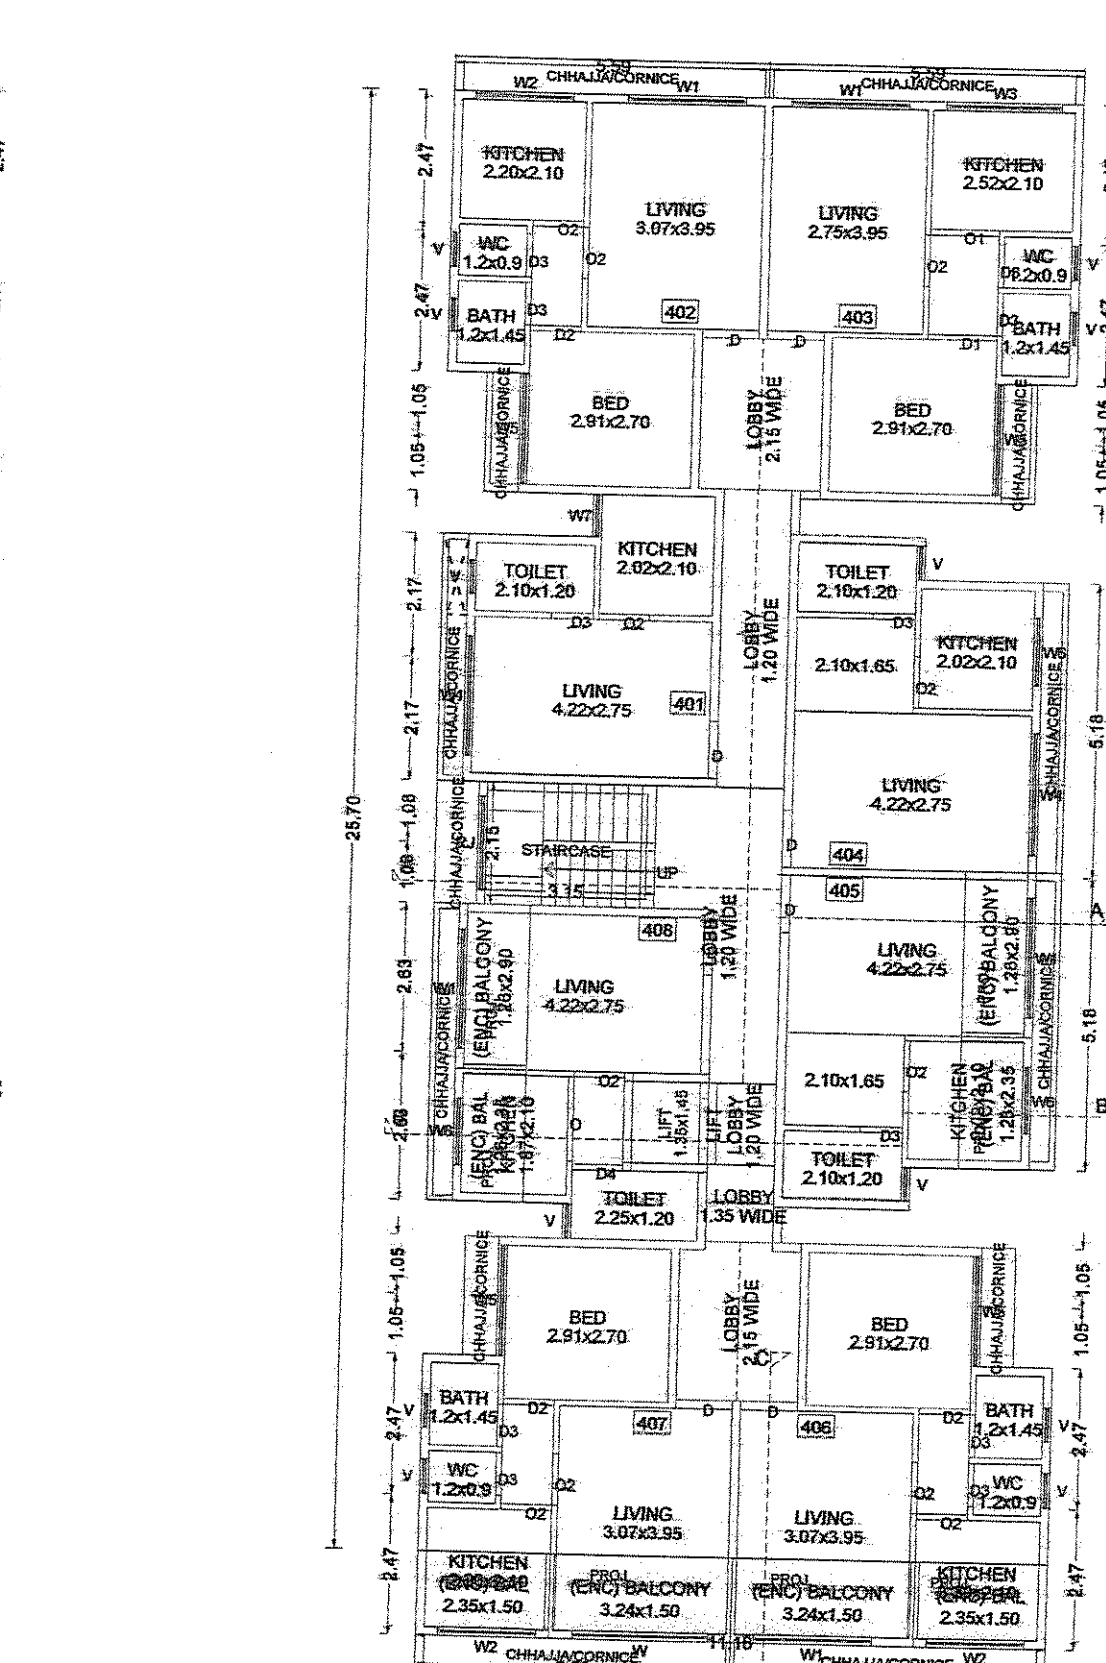

FOURTH FLOOR PLAN

POLYGON	SIZE	AREA
A-Block	11.18 X 25.70	287.33
G1	---	21.42
G2	---	27.25
L1	1.35 X 1.45	1.96
P1	2.15 X 2.80	5.95
P2	1.35 X 1.25	1.71
P4	1.20 X 5.25	6.42
P5	---	5.75
LL1	1.20 X 1.45	1.74
S1	2.15 X 3.15	6.77
Total	---	188.62

