
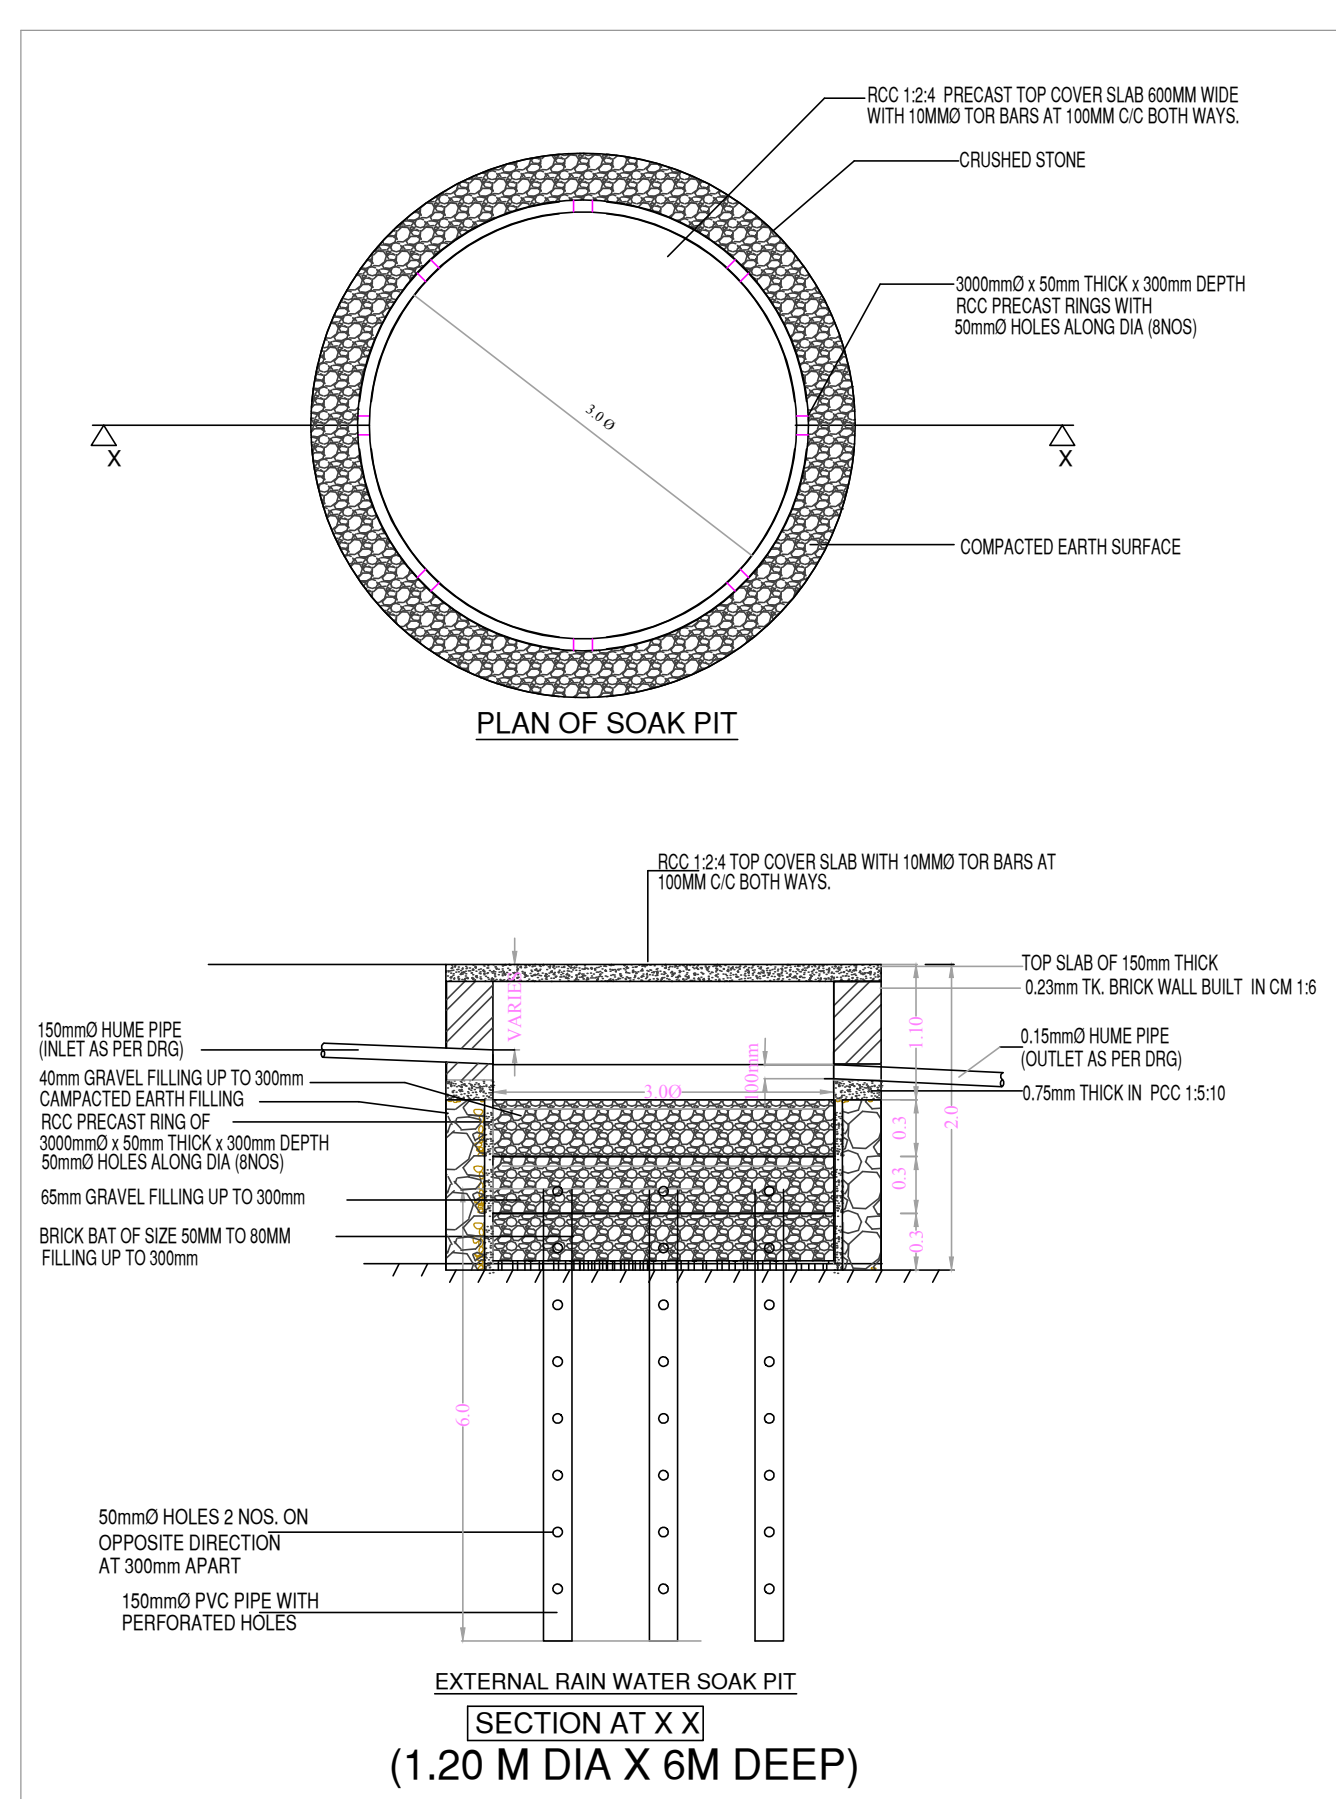


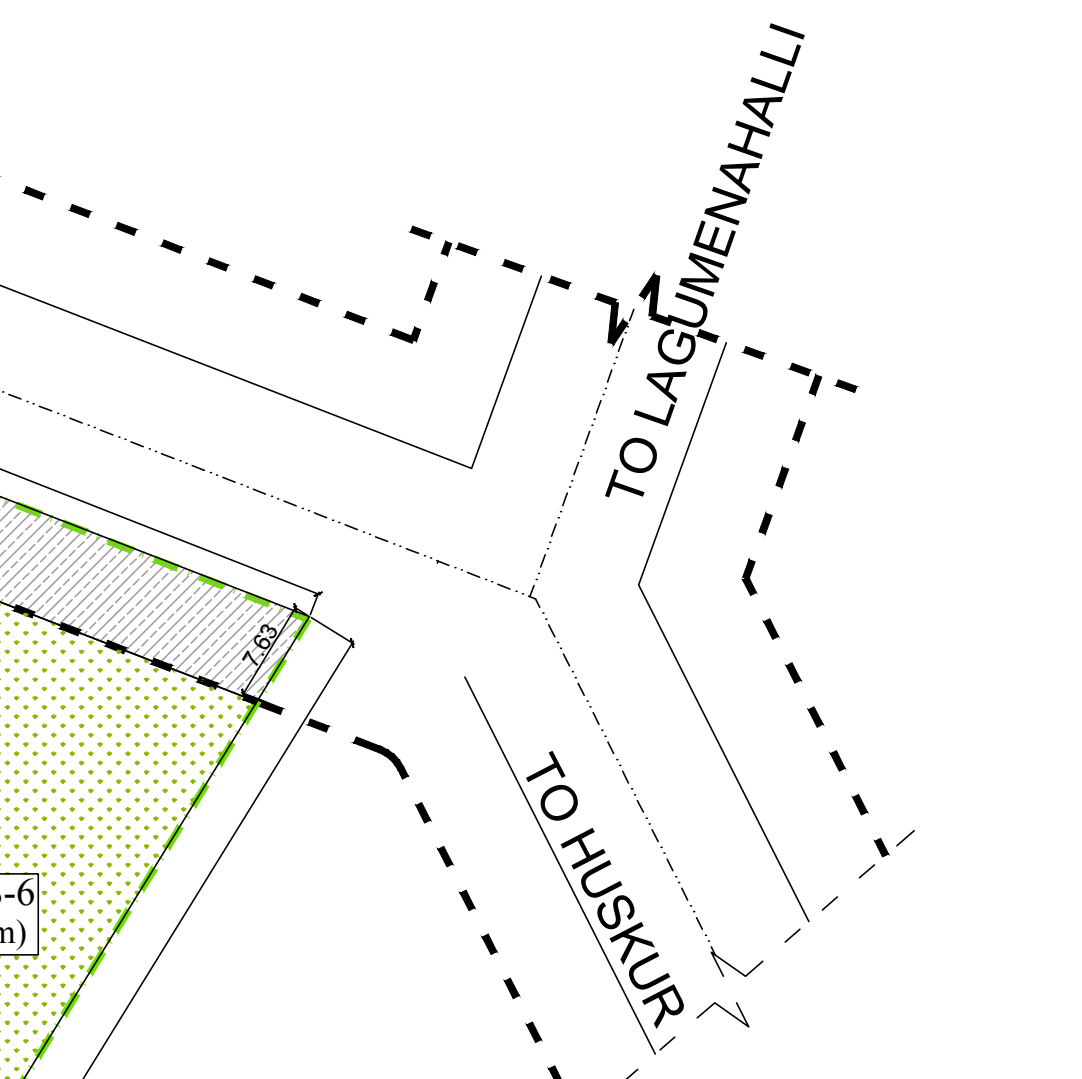

INDEX

INDEX	
DEVELOPMENT PLAN SITE BOUNDARY	
SET BACK LINE	
BASEMENT EXTENSION LINE	
PARK & OPEN SPACES	
CIVIC AMENITIES	
VISITOR'S PARKING	
RAIN HARVESTING PIT	
ROAD WIDENING & MP AREA	
SOLID WASTE MANAGEMENT PIT	

NOTE :

TWO WHEELER PARKING AREA STATEMENT		
S.No.	BUILDING TYPE	PARKING AREA PROVIDED
01	BUILDING -1 LOWER BASEMENT	738.4 Sqm
	BUILDING -1 UPPER BASEMENT	
	BUILDING -1 GROUND FLOOR	
02	BUILDING -2 LOWER BASEMENT	1382.29 Sqm
	BUILDING -2 UPPER BASEMENT	
	BUILDING -2 GROUND FLOOR	
TOTAL		2120.69 Sqm

SANCTIONING AUTHORITY		
ASSISTANT DIRECTOR OF TOWN & COUNTRY PLANNING.	DEPUTY DIRECTOR OF TOWN & COUNTRY PLANNING.	JOINT DIRECTOR OF TOWN & COUNTRY PLANNING & LAND-USE DECISION MAKING.

ALL DIMENSIONS ARE IN MILLIMETERS	
ORIENTATION : 	SHEET NO : _____
OWNER'S SIGNATURE : _____	
FOR SHRIVIVSE TOWERS PVT LTD	
Authorised Signatory (Gpa holder for shrivipr homes pvt. Ltd, Garden city homes, Garden city Realty Pvt Ltd)	
ARCHITECT'S SIGNATURE : _____	
SIDDHARTH KADUR KRISHNA BCO/BL -3 E/A/1882/2009-09	
PROJECT NAME : _____	
MODIFIED DEVELOPMENT PLAN FOR RESIDENTIAL DEVELOPMENT AT Sy Nos. 73/1, 732A,74 (P) & 81 BEARING KHATHA NO 1056 OF BOMMENAHALLI VILLAGE	
BIDARAHALLI HOBLI,BANGALORE EAST TALUKBANGALORE URBAN DISTRICT	
PROJECT CONSULTANTS :	
Gardencity Realty Pvt Ltd. ARCHITECTURE : 5A/2-110, HRBS LAYOUT 2nd Block, Jayanagar, Outer Ring Road, Bengaluru-560043, Tel. +91 80 46664555	 GARDENCITY REALTY
SUBJECT OF DRAWING : _____	
MODIFIED DEVELOPMENT PLAN	
SCALE : 1:500	
DRAWING NO : A- DP-100	

SHRIVISION TOWERS PRIVATE LIMITED

To,
The Member Secretary,
Hoskote Planning Authority
Hoskote

19/07/17

Sir,

Subject: Request for Modified Development Plan for the Proposed Residential
Apartment Project "GREEN FIELDS" at Survey No.s 73/1, 73/2A, 74 (P) & 81,
Bommenahalli Village, Bidarahalli Hobli, Bangalore East Taluk,

With reference to the above address a Development plan and building plan was sanctioned from your office, As we now intend to do some changes in the plan hence we hereby submit the modified Development plan for approval, The proposed Development plan is enclosed herewith along with a copy of approved sanction plan along with this letter.

Kindly scrutinize and issue us the Modified Development plan at the earliest please.

Thanking you,

Yours faithfully,

For Shrivision Towers PVT LTD.,



Authorised Signatory

40/43, 8TH Main Road, 4th cross, Sadashivanagar, Rmv Extension, Bangalore-80

ಶ್ರೀಕೃಷ್ಣ

19/07/17

ರವಾನೆ ಗುಮಾಸ್ತರು

ಮುಖ್ಯೋಪಾಧ್ಯಾಯ, ಹೊಸಕೋಟೆ