
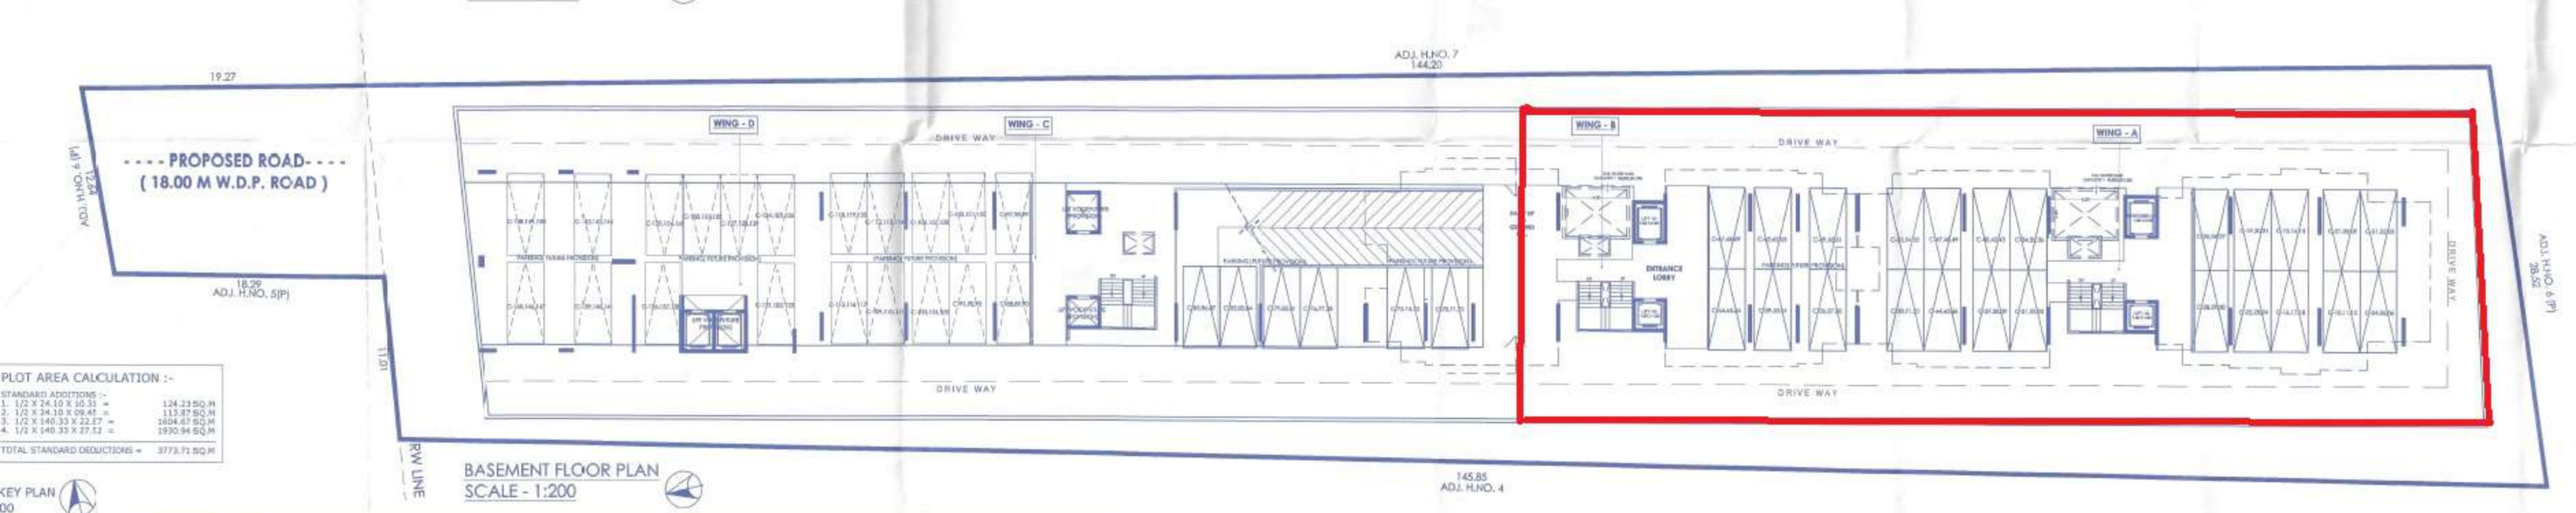


AREA = 29 X 10.36 = 299.56 SQ.M
 R = 17.48 200 = 348.00 SQ.M
 TOTAL AREA = 647.56 SQ.M

SQ.M

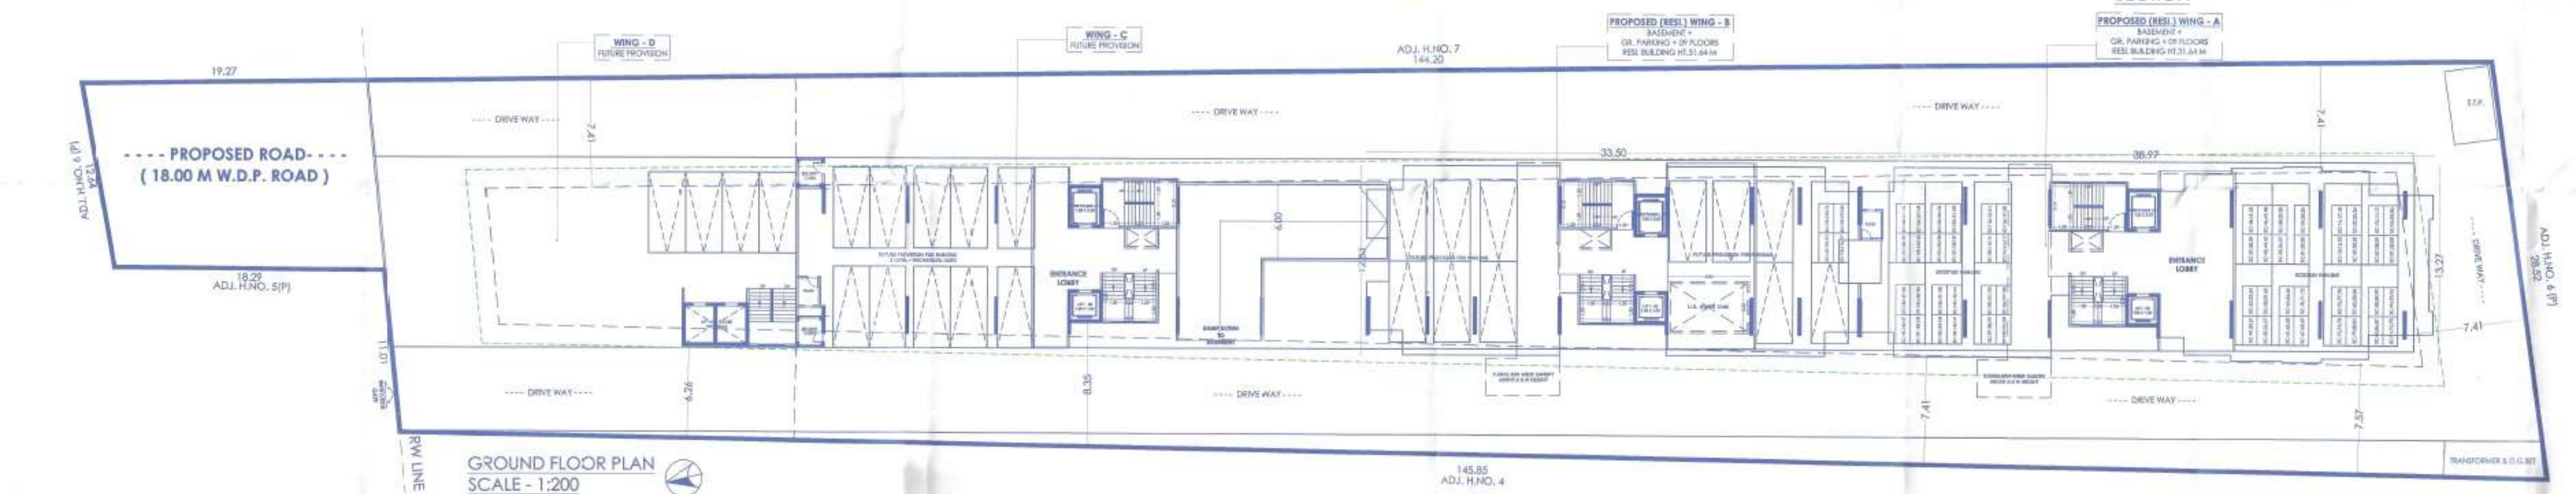

PLOT AREA CALCULATION :-
 STANDARD ADDITIONS :-
 1. 1/2 X 24.10 X 10.31 = 124.23 SQ.M
 2. 1/2 X 24.10 X 09.44 = 113.97 SQ.M
 3. 1/2 X 140.33 X 22.87 = 1604.67 SQ.M
 4. 1/2 X 140.33 X 27.12 = 1930.94 SQ.M
 TOTAL STANDARD DEDUCTIONS = 3773.71 SQ.M

KEY PLAN