


३१/६/२०२१

APPROVED SUBJECT TO CONDITION
APPROVED UNDER COMMENCEMENT
CERTIFICATE NO: ६६/१६५५७३


Building Inspector (Deputy Engineer)
BUILDING PERMISSION DEPT.
ZONE-1 P.M.C.

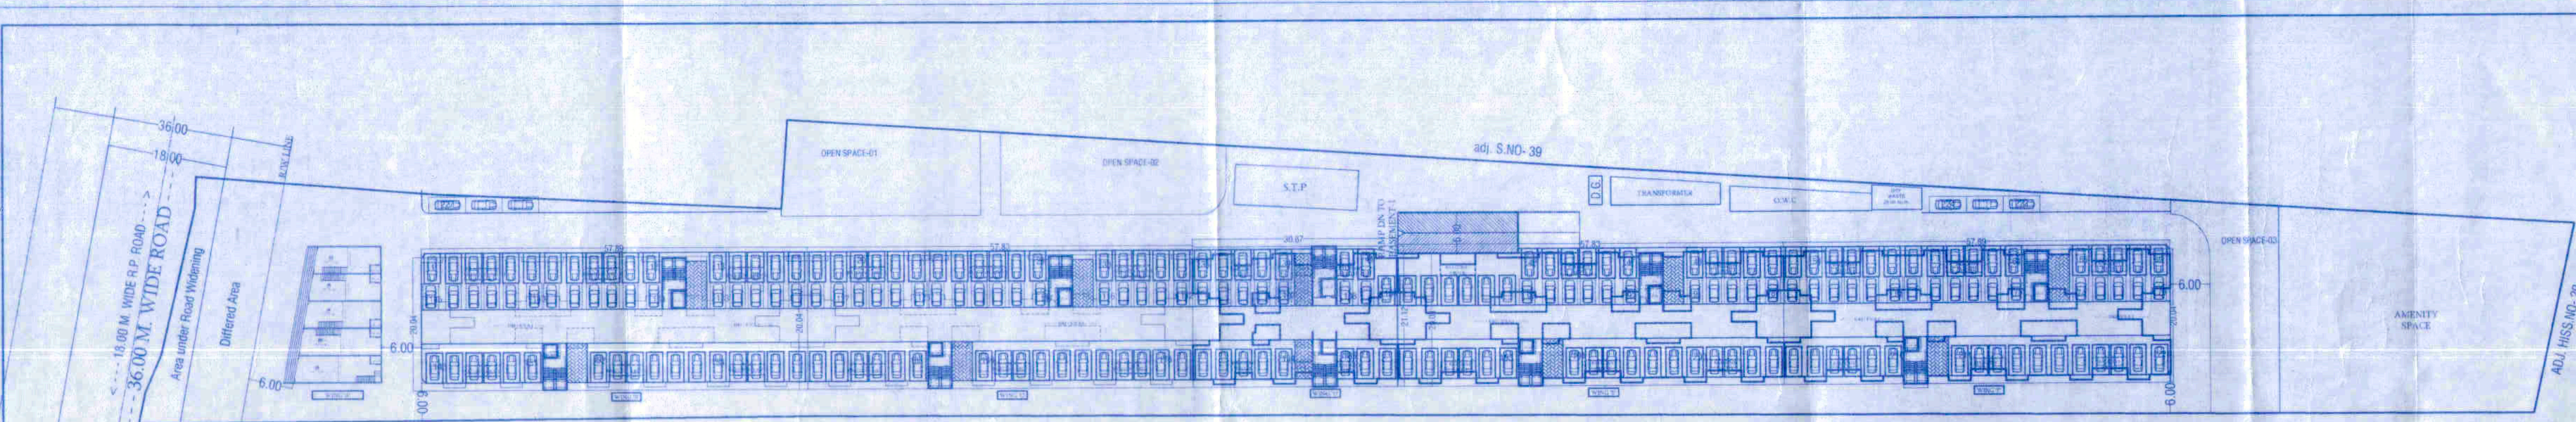

< --- 12.00 M. WIDE ROAD --- >

GROUND LVL PARKING

CAR PARKING NOS 227

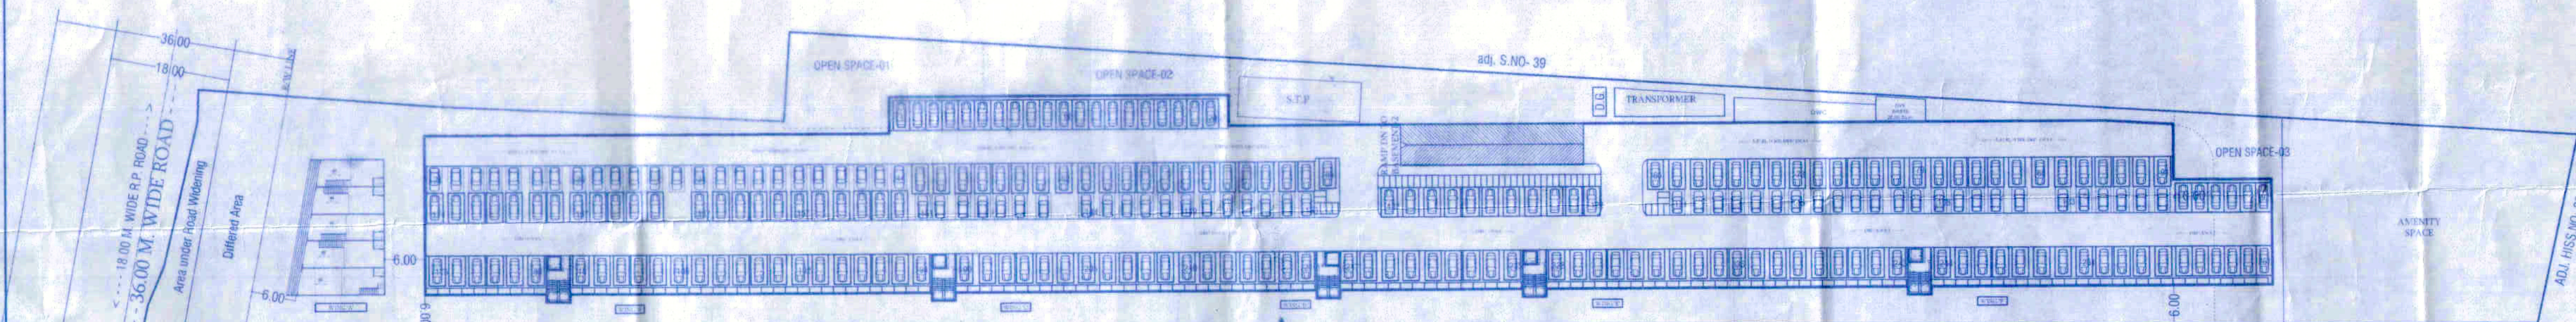


< --- 12.00 M. WIDE ROAD --- >

BASEMENT '1' LVL PARKING

CAR PARKING NOS 261

SCOOTER PARKING NOS 192

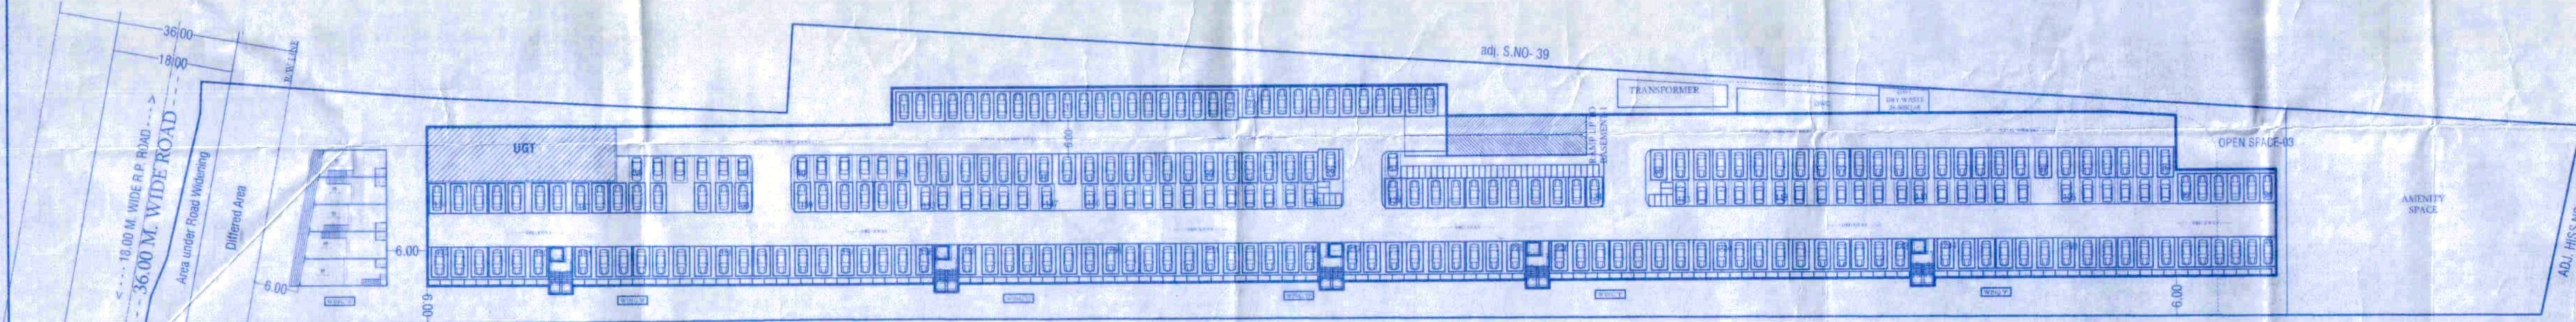

< --- 12.00 M. WIDE ROAD --- >

BASEMENT '2' LVL PARKING

CAR PARKING NOS 261

SCOOTER PARKING NO 188

PROJECT :-
PROPOSED COMMERCIAL & RESIDENTIAL BUILDING ON
S.NO. 41/14A, MUNDHAWA, HAVELI, PUNE.

DESIGN ARCHITECT :-
CUBIX ARCHITECTS ASSOCIATES
OFFICE NO. 1 AND 2, ARISTOCAT '3', OPP. REVERLY
HILLS HOTEL, NEAR MAGNUS CLUB, KULANAGAR,
BREWERY, PUNE. E-MAIL: cubixarchitects@gmail.com
CONTACT NO: 27704080, 7957043087

OWNER SIGN. ARCHITECTS SIGN.
THE EXCELLA Thro. Partner
KISHORKUMAR BHURALAJI JAIN
NILESH SHAMAL AGARWAL, AR. SANDEEP HARDIKAR
ARCHITECTS CA/90/12777

SANDEEP HARDIKAR & ASSOCIATES
ARCHITECTS & INTERIOR DESIGNERS
502, 'SADHANA APTS', NARVEER TANAJIWADI, SHIVAJINAGAR, OPP. VIKRAM
TILES, PUNE-411005
TEL - 25511183, 9371236397
Email- syhardikar@gmail.com

DATE SCALE DRN. BY REV. BY
06.04.2021 1:500