



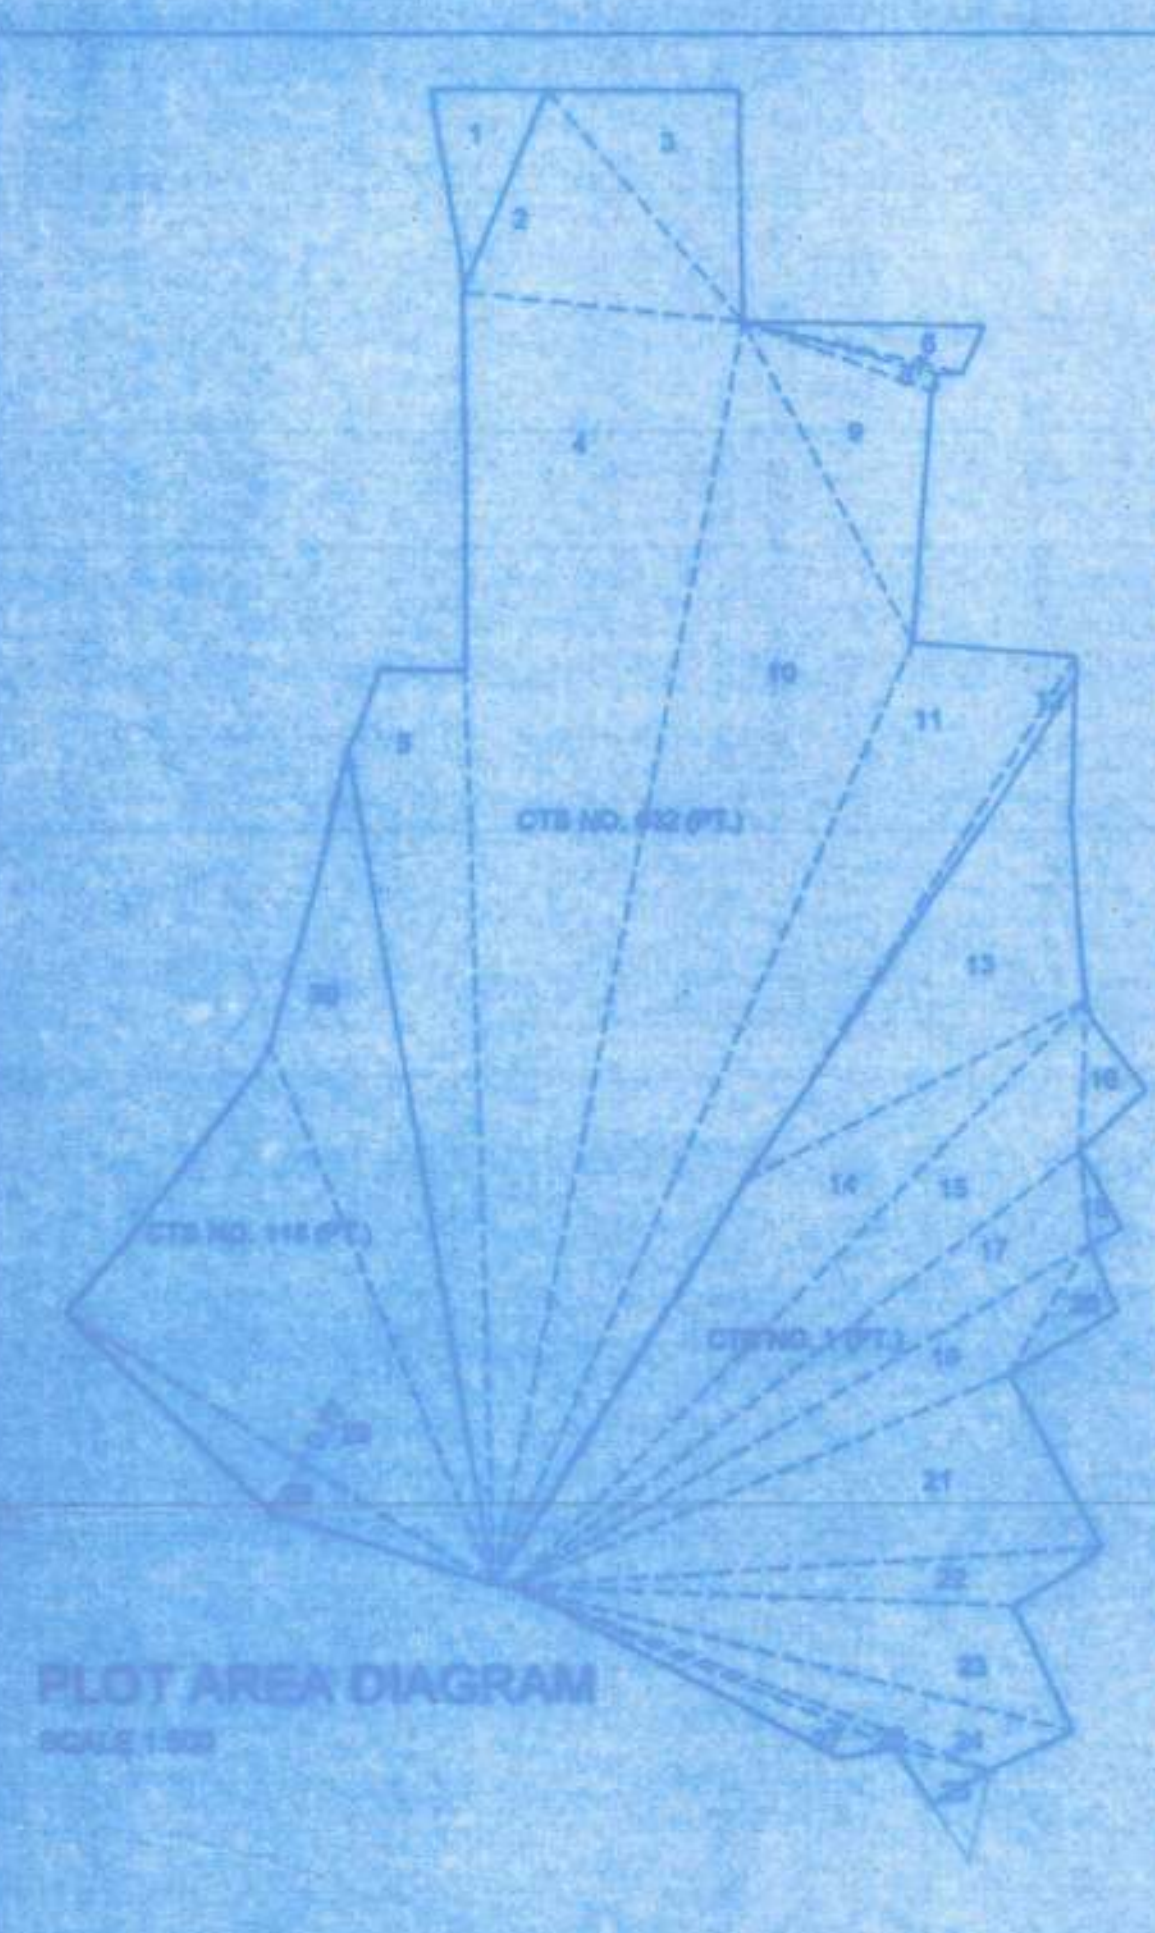

PLOT AREA CALC.		
NOS.	LENGTH X WIDTH	SQ. MTS.
C.T.S. NO. 632 (PT.)		
1	6.06 X 14.37 X 0.50	50.01
	TOTAL	50.01
	SAY	50.00
2	12.77 X 20.02 X 0.50	127.89
3	22.00 X 9.55 X 0.50	105.05
4	15.29 X 16.39 X 0.50	783.87
5	12.77 X 7.87 X 0.50	259.39
6	12.76 X 9.19 X 0.50	58.98
7	14.00 X 9.40 X 0.50	65.84
8	10.04 X 1.22 X 0.50	18.32
9	22.91 X 9.78 X 0.50	104.98
10	14.87 X 14.96 X 0.50	634.83
11	72.06 X 9.89 X 0.50	945.38
12	17.00 X 0.54 X 0.50	17.43
	TOTAL	2480.00
C.T.S. NO. 110 (PT.)		
13	15.29 X 12.13 X 0.50	233.89
14	53.77 X 7.88 X 0.50	209.43
15	13.77 X 8.86 X 0.50	177.44
16	9.35 X 4.18 X 0.50	20.71
17	16.84 X 16.24 X 0.50	114.84
18	3.80 X 2.20 X 0.50	7.15
19	13.07 X 4.89 X 0.50	102.88
20	13.94 X 3.89 X 0.50	19.32
21	15.82 X 11.84 X 0.50	229.83
22	15.82 X 3.42 X 0.50	88.23
23	17.36 X 7.84 X 0.50	133.41
24	10.86 X 3.97 X 0.50	73.56
25	17.88 X 6.37 X 0.50	28.11
26	14.24 X 0.84 X 0.50	14.84
27	17.88 X 3.84 X 0.50	26.36
	TOTAL	1489.49
C.T.S. NO. 110 (PT.)		
28	15.82 X 3.42 X 0.50	88.23
29	17.36 X 7.84 X 0.50	133.41
30	10.86 X 3.97 X 0.50	73.56
31	17.88 X 6.37 X 0.50	28.11
32	14.24 X 0.84 X 0.50	14.84
33	17.88 X 3.84 X 0.50	26.36
	TOTAL	488.70
TOTAL PLOT AREA		4886.70

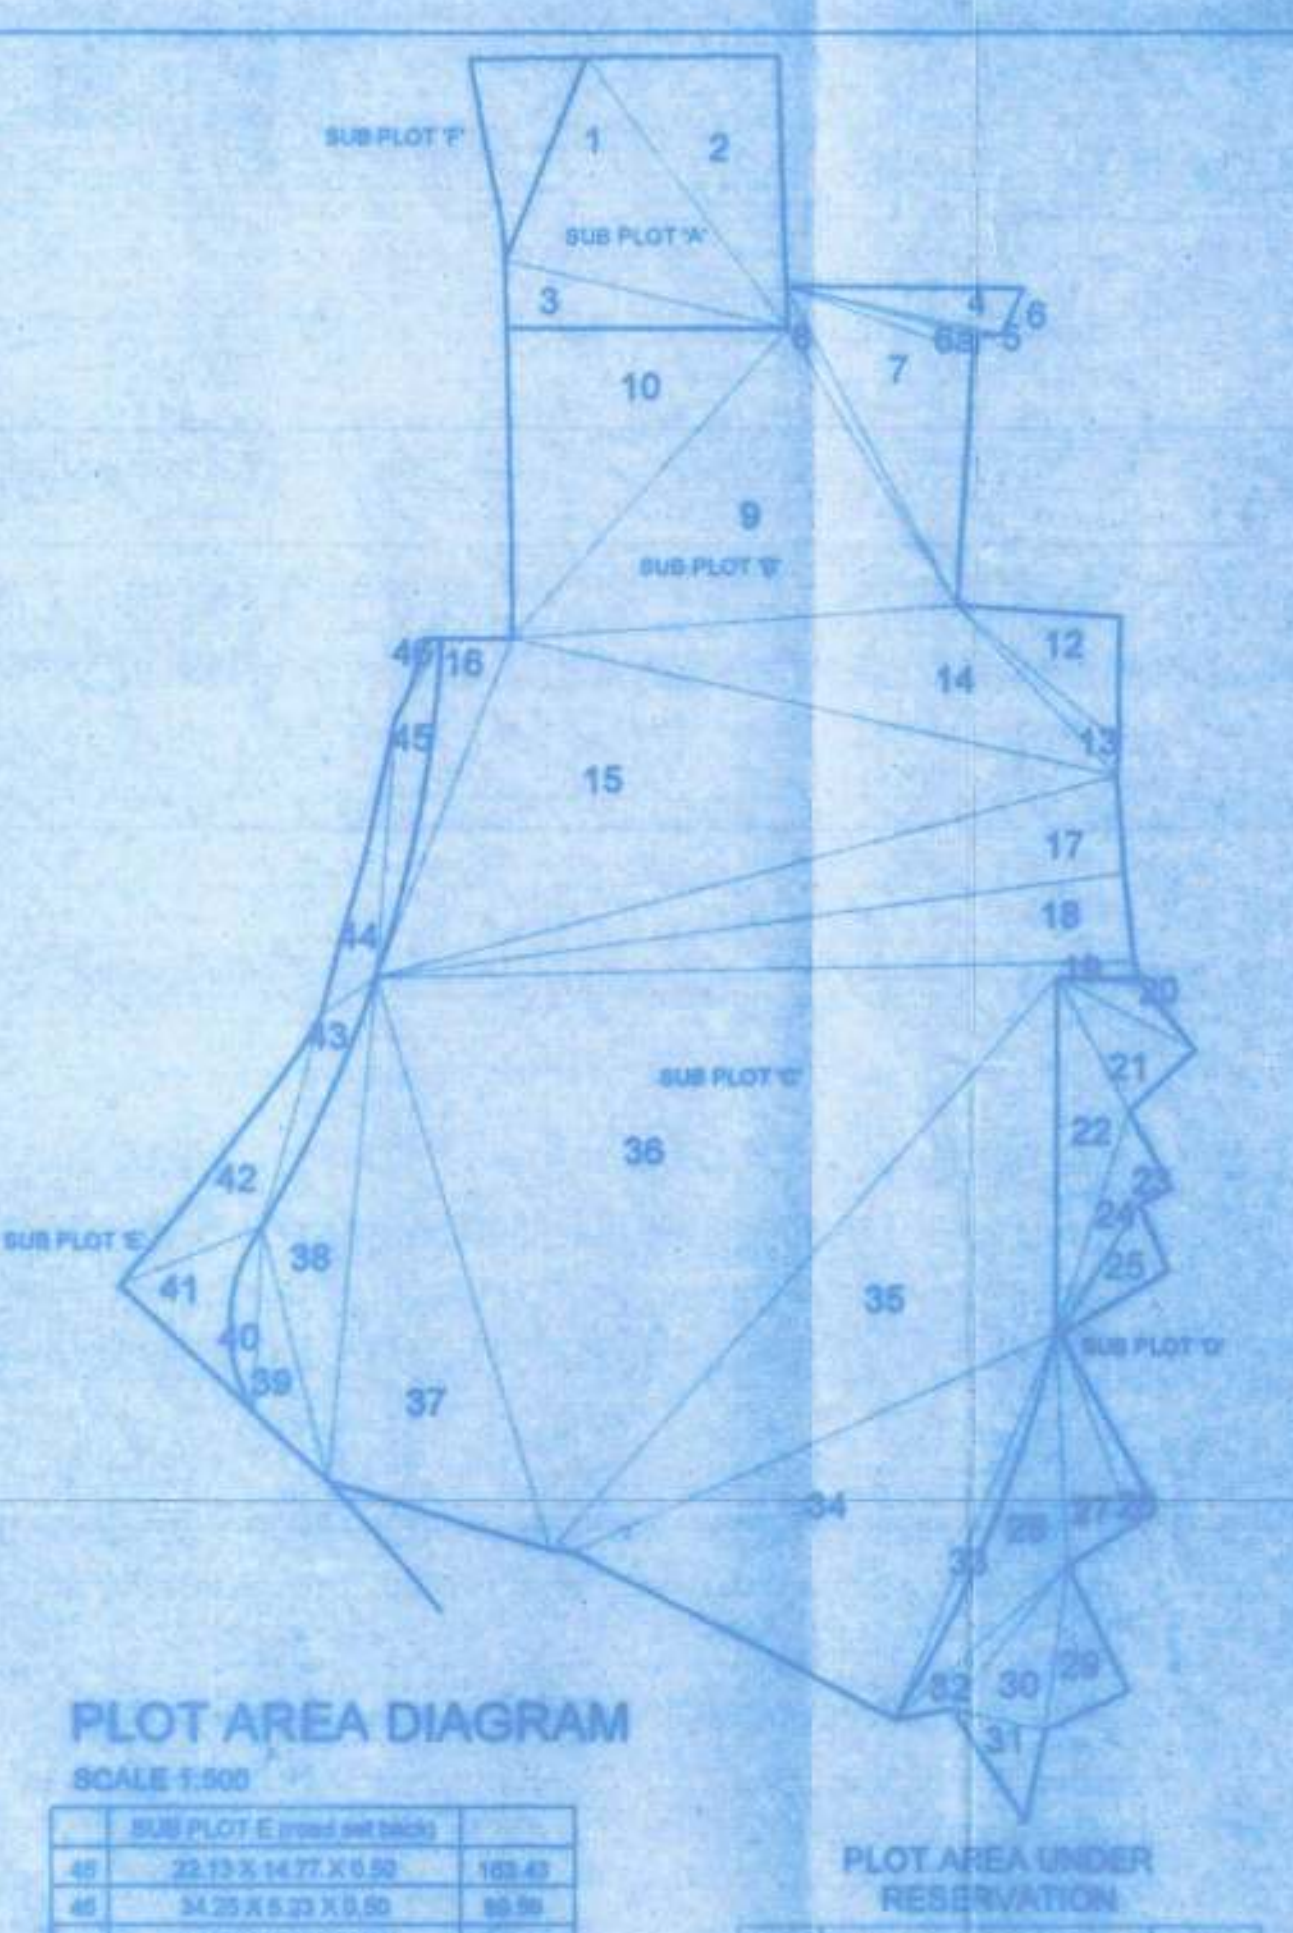

47	50.77 X 2.98 X 0.50	200.29	NOS.	LENGTH X WIDTH	SQ. MTS.
48	24.88 X 1.93 X 0.50	24.82	SUB PLOT A (ROAD SET BACK)		
49	8.05 X 3.47 X 0.50	10.50	1	14.28 X 7.81 X 0.50	56.80
50	14.37 X 7.02 X 0.50	50.44	TOTAL		
276	15.91 X 0.36 X 0.05	3.78	SAY		
CREDUCTION					
25	37.18 X 2.83 X 0.50	33.90	SUB PLOT B (AREA UNDER MAP)		
14	4.15 X 0.73 X 0.05	3.44	2	15.77 X 2.22 X 0.50	35.14
TOTAL			3	15.80 X 1.51 X 0.50	11.85
TOTAL			TOTAL		
SAY			100.31		