



EXISTING ROAD 24 BM WIDEN TO 30M

TRANSFORMER & MAIN ROAD

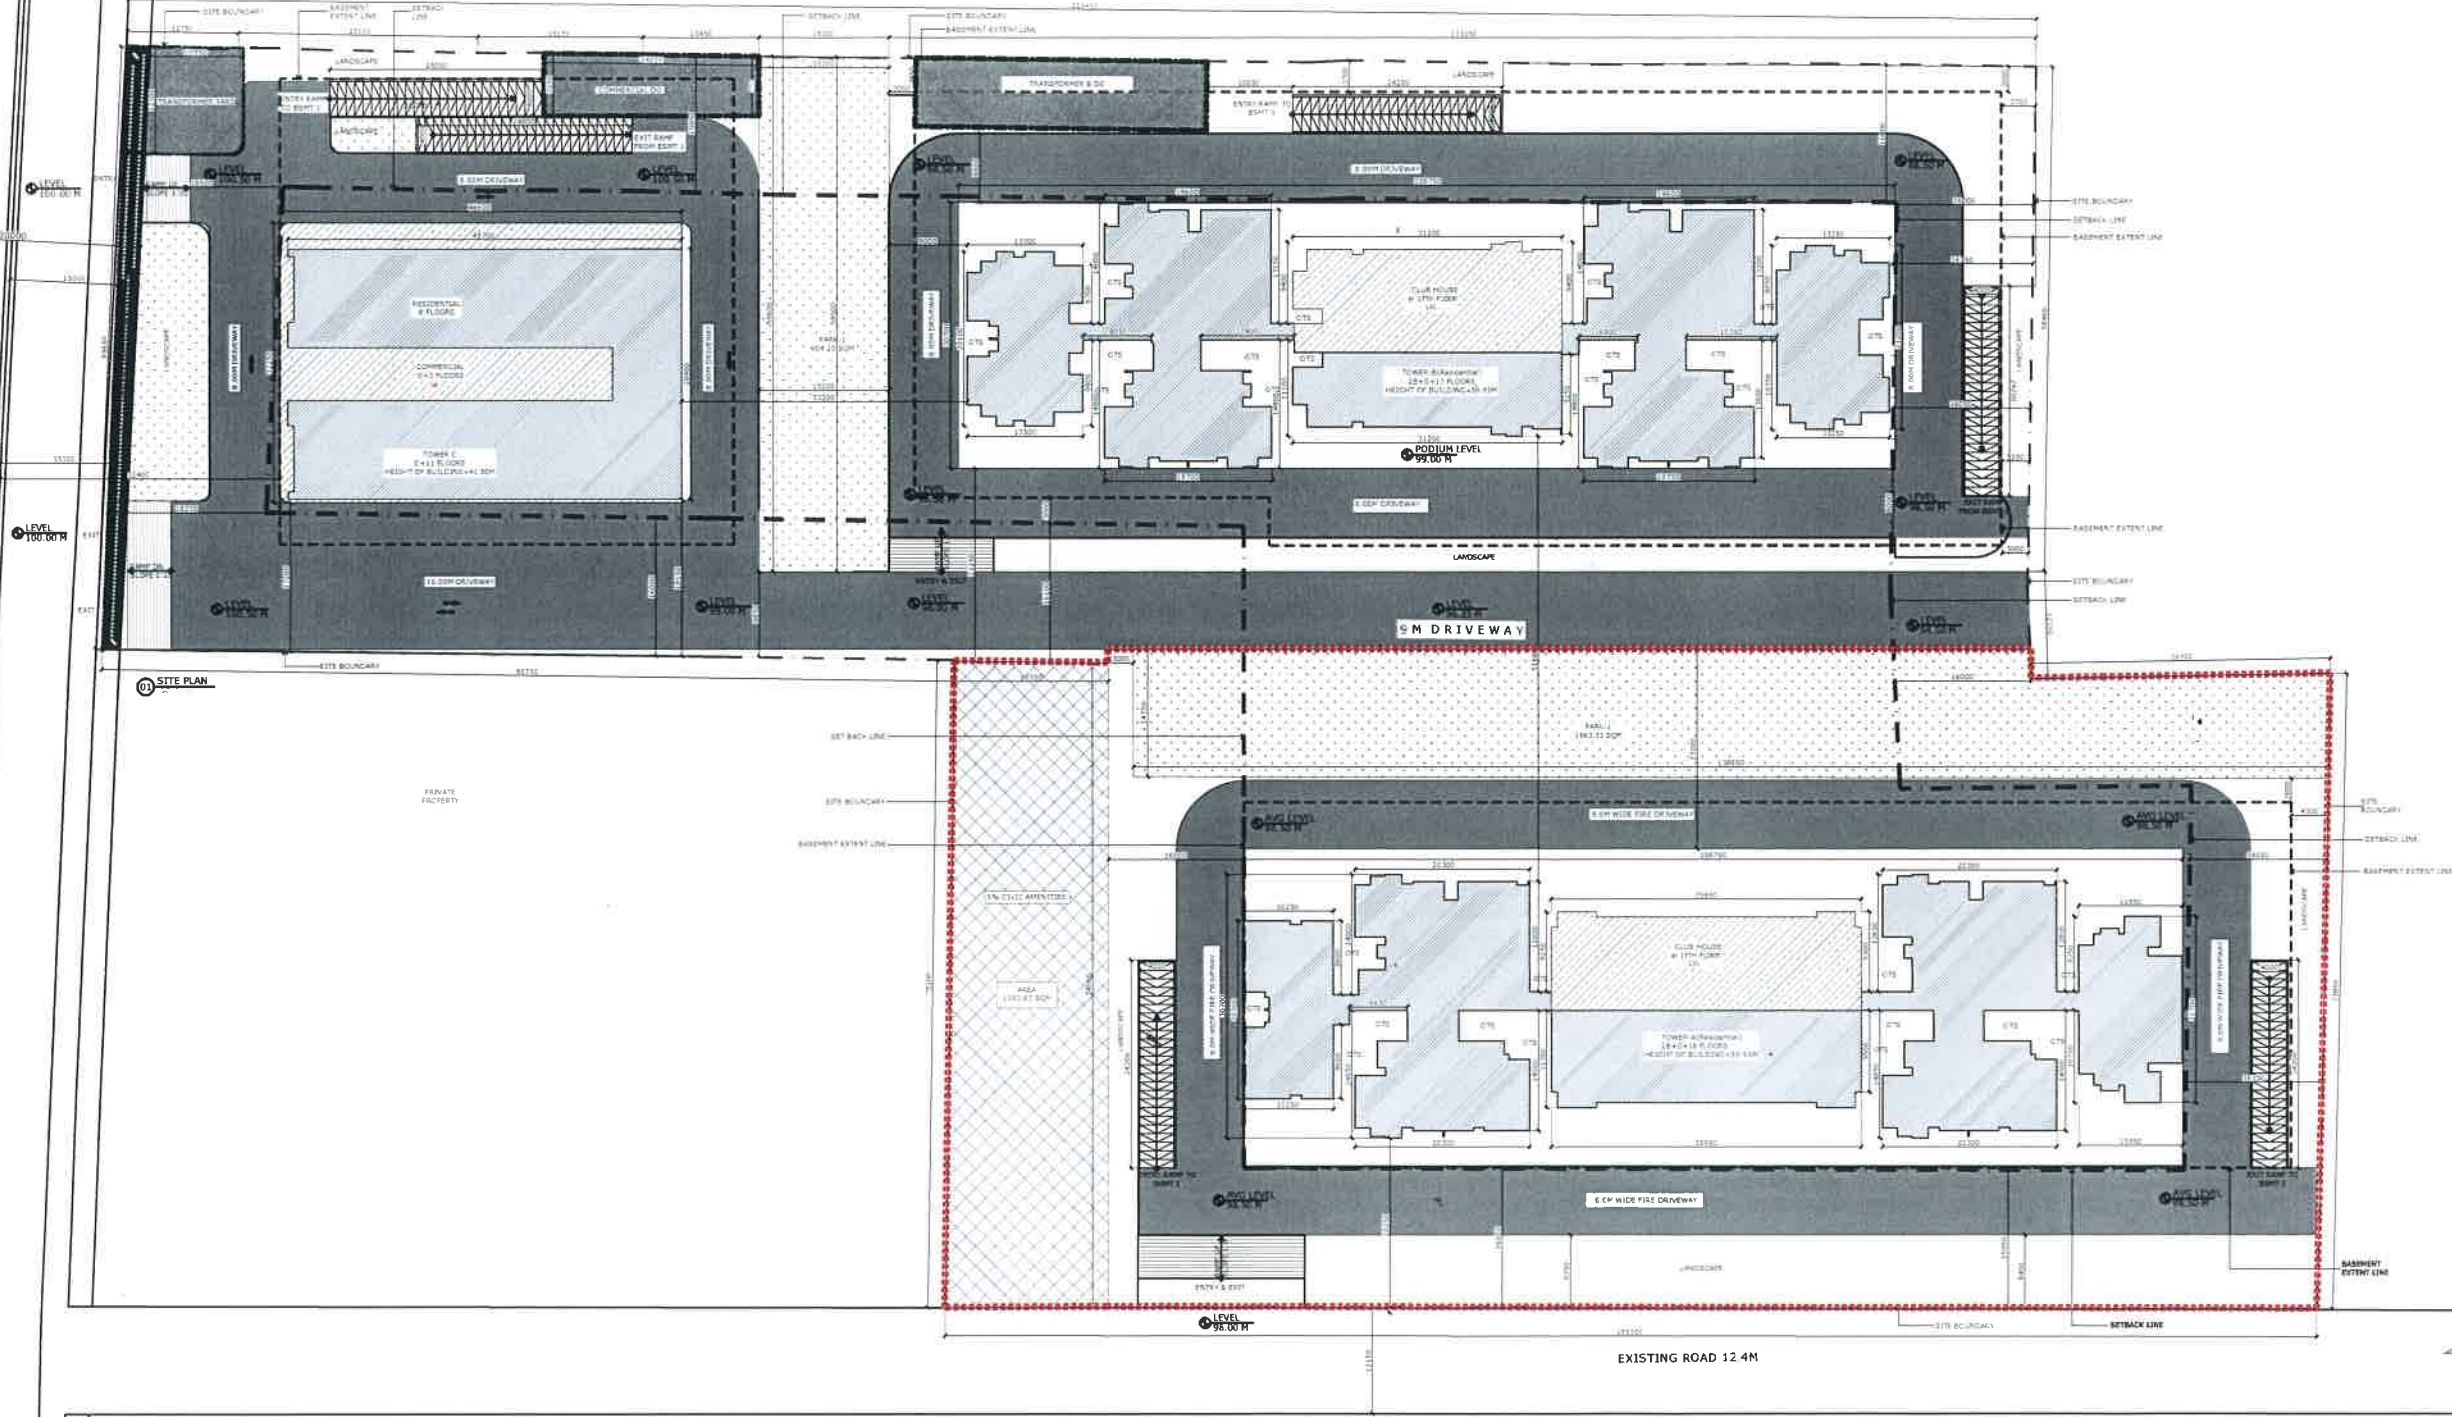

PHASE 1 - SITE AREA : 11837 SQM

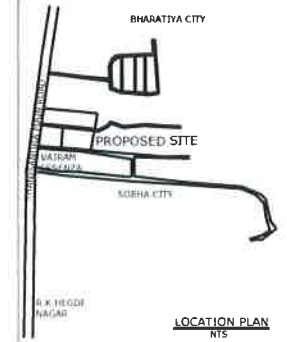

ARCHITECT'S SIGNATURE

PH. ANIL K. BAK
BCC/B. 5/2/2018/270552-00

CLIENT'S SIGNATURE

CLIENT

VAJRAM GROUP

PROJECT

PROPOSED RESIDENTIAL DEVELOPMENT @
SY. NOS 64/1, 60, 60/1 & 58

TITLE
DEVELOPMENT PLAN
SANCTION DRAWING

DRAWN BY
PS
DATE
27-03-2018
PROJECT NO.

CHECKED BY
NS
SCALE
1:300

DRAWING NO.
SA-DP-100



SPACE MATRIX
Space Matrix Architects & Planners
BANGALORE • CHENNAI • COIMBATORE • DELHI • HYDRABAD • KOLKATA • MUMBAI • PUNE • RAIPUR • SURAT • THANE • VADODRA

Space Matrix Architects & Planners retains copyright on this drawing.