




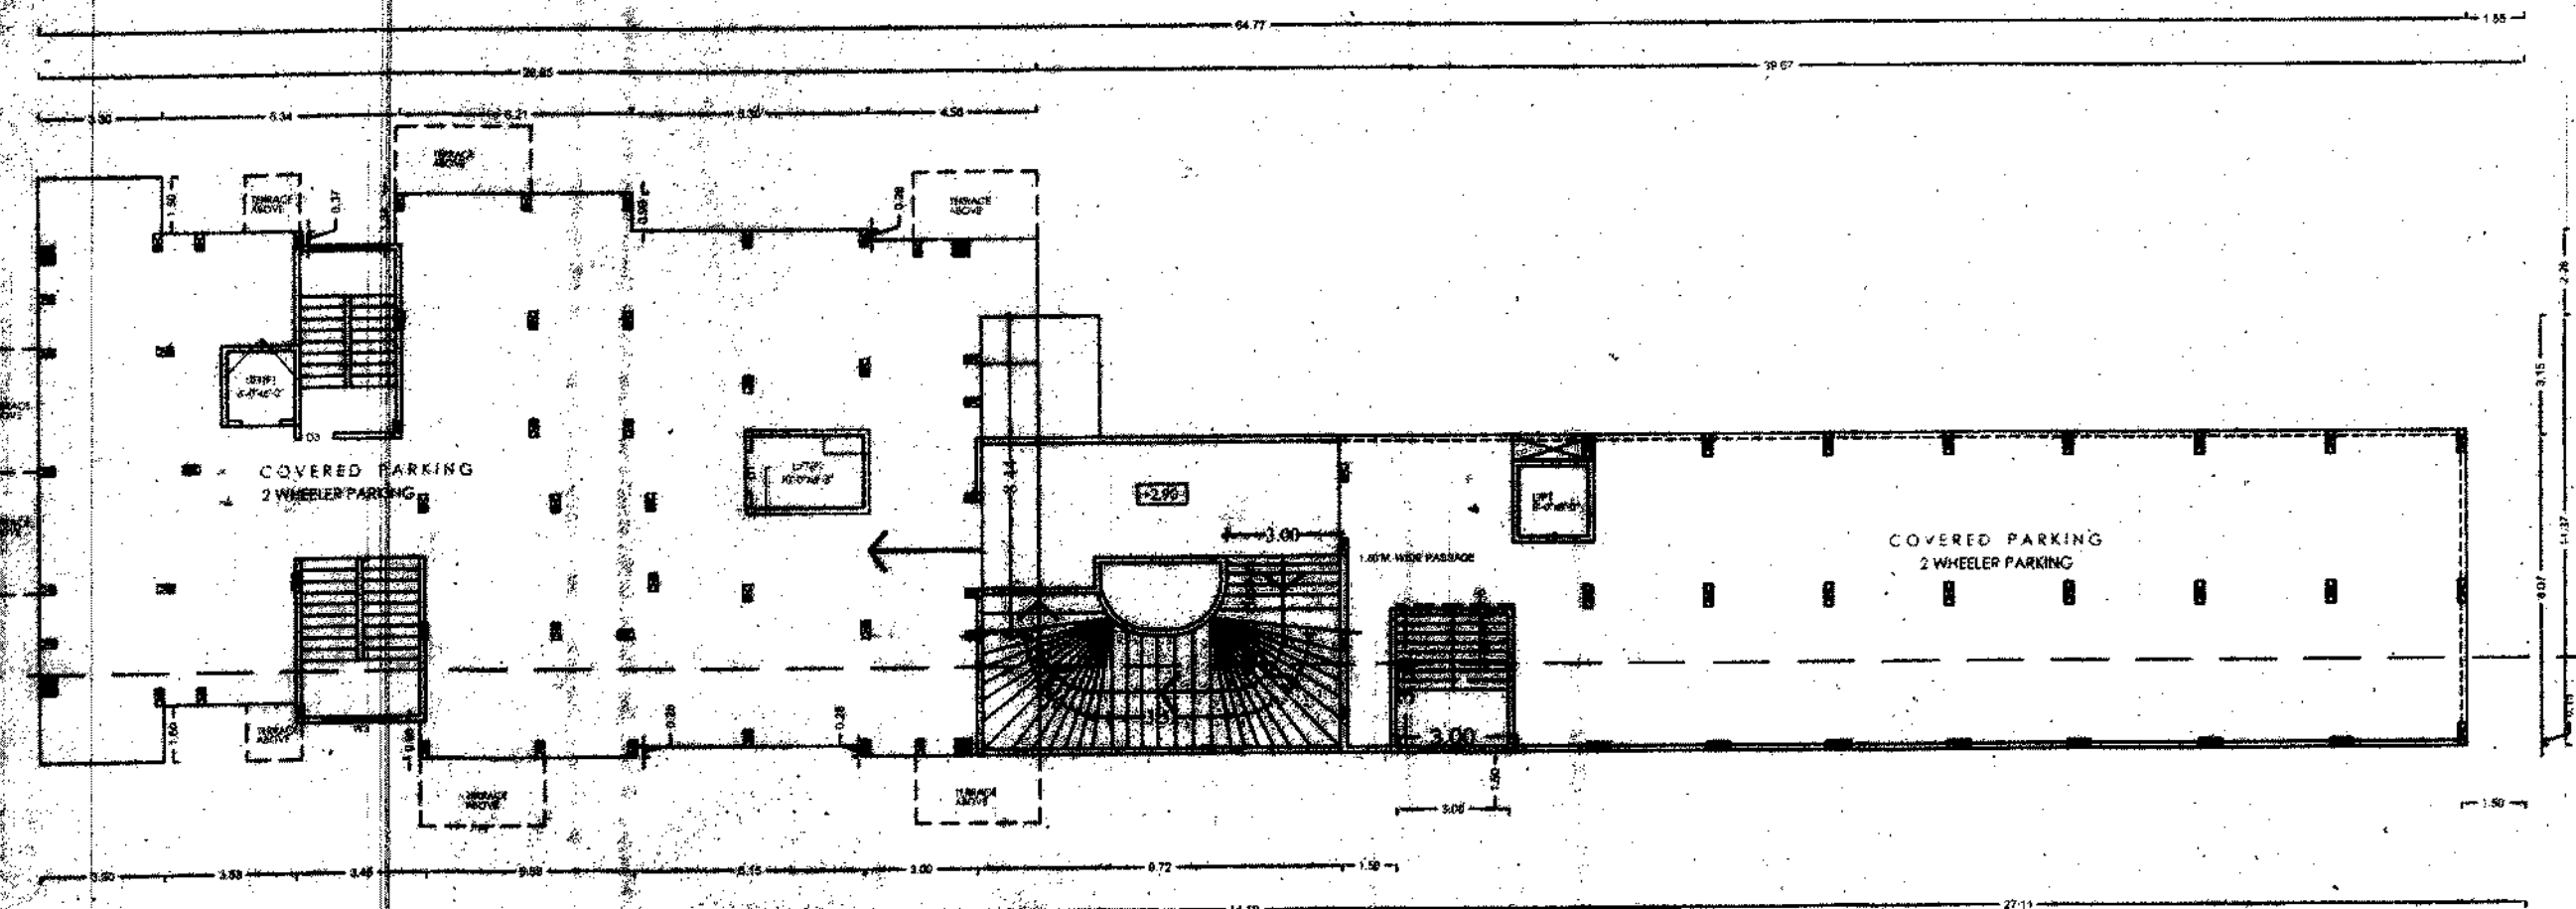


UPPER FLOOR PARKING PLAN
(SCALE 1: 200)

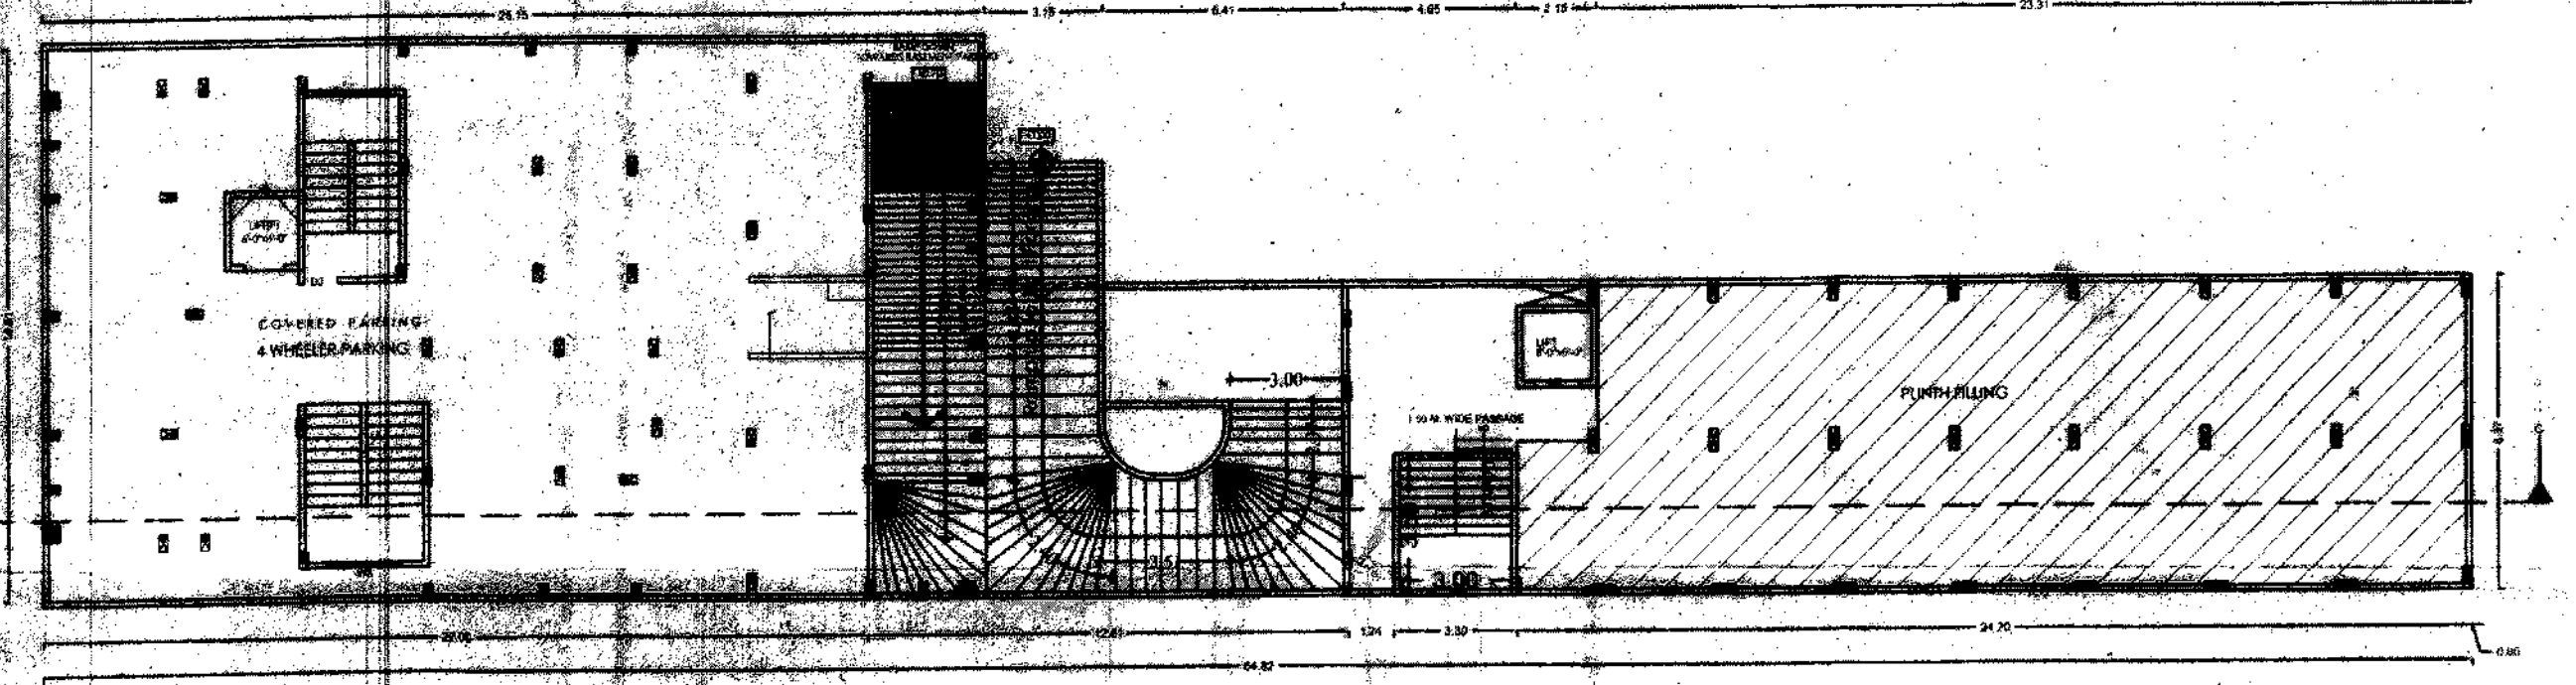

GROUND FLOOR PARKING PLAN
(SCALE 1: 200)

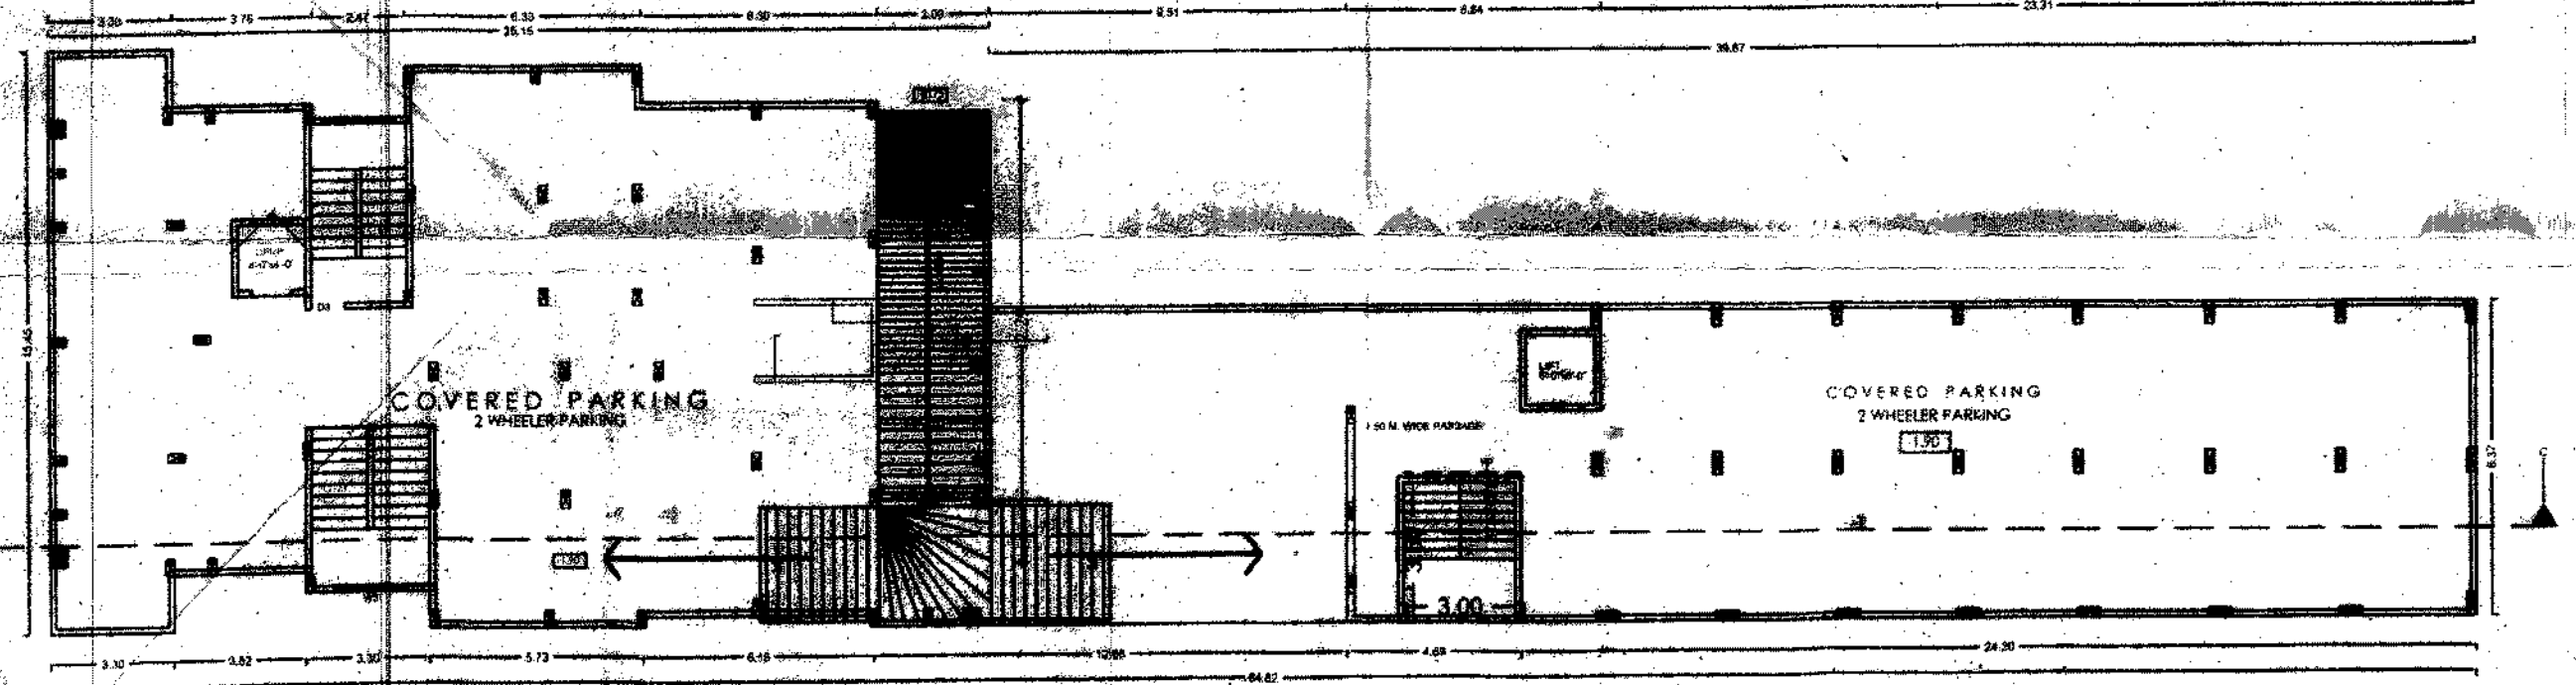

BSEMENT FLOOR PARKING PLAN
(SCALE 1: 200)

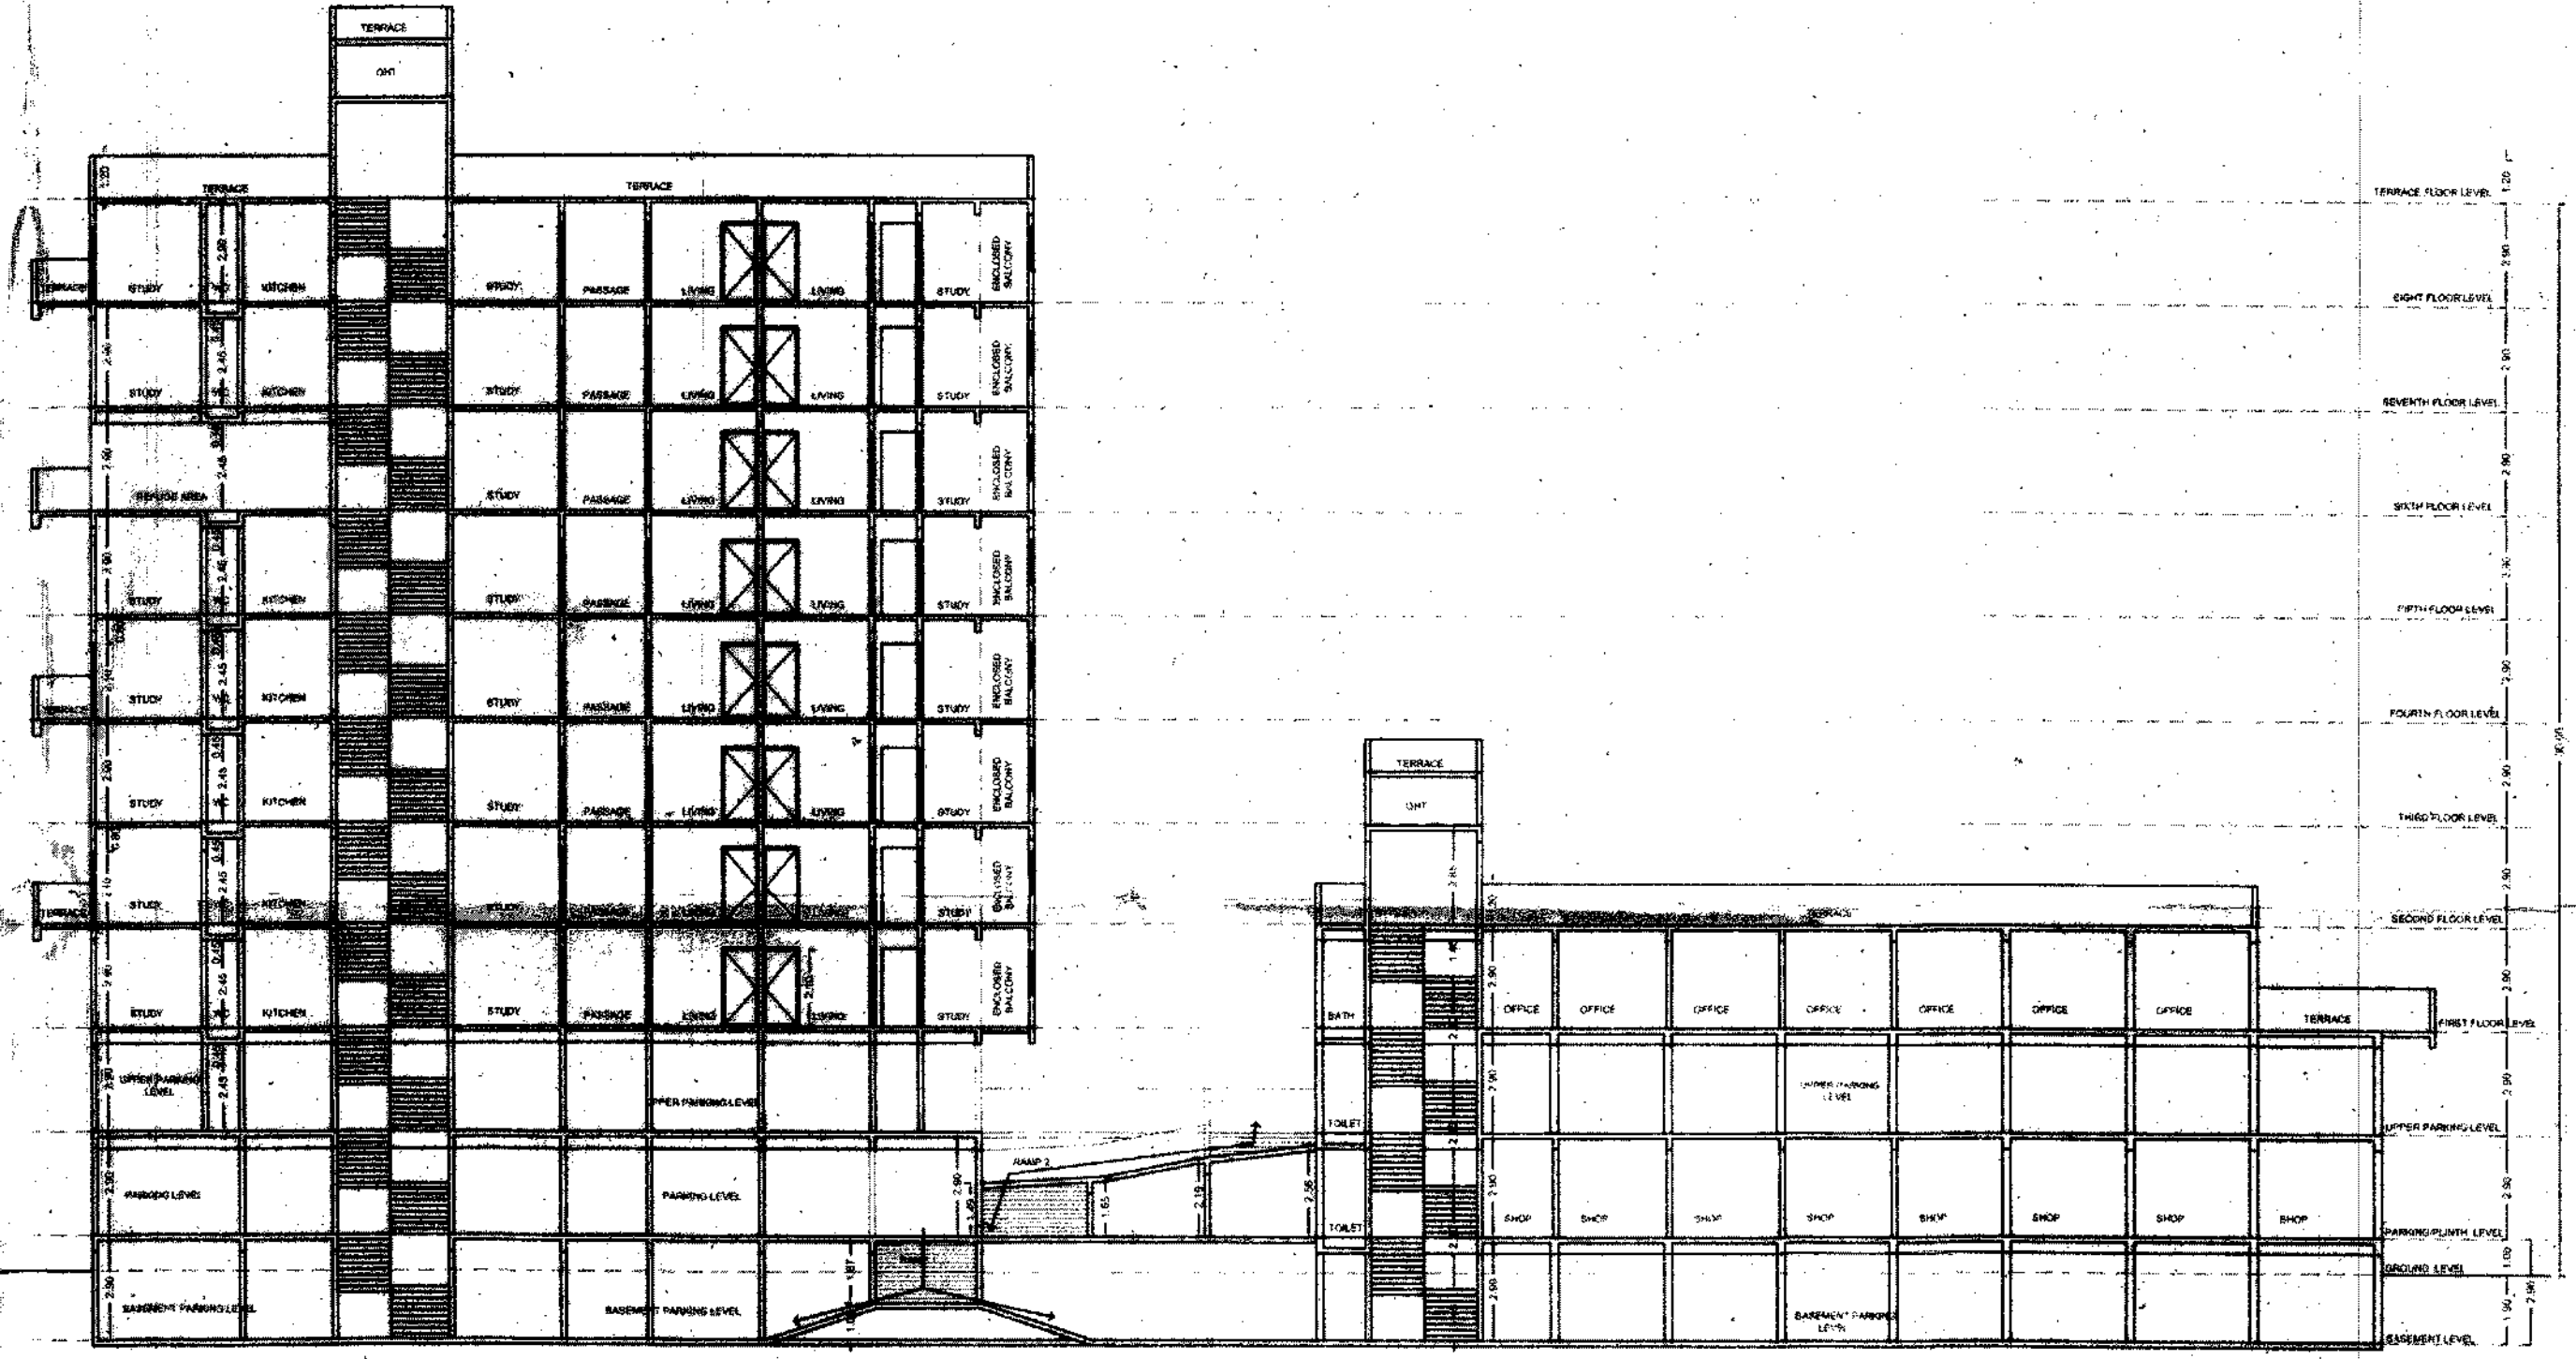


SECTION CC
(SCALE 1: 200)

BUILDING: B BUILDING
STAMP OF APPROVAL

Sanctioned No. B.P. / MOSHI - BORHADEWADI / 75 / 2016
Subject to conditions mentioned in the
Office Order No.
even dated 18/08/2014

Pimpri
Date: 18/08/2016

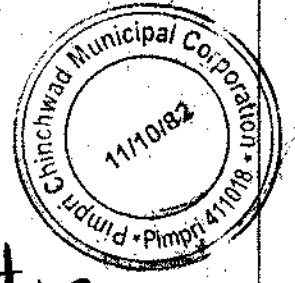

TRUE COPY

Architect
Sanjeev Bhosale
Reg. No. CA/52/14808

Dy. City Engineer
Pimpri Chinchwad Municipal Corporation
Pimpri - 411 018.

OWNER'S NAME:		OWNER'S SIGN:	
MR. PRATAP B DHAMALE			
PROJECT:			
SURVEY NO: 316		HISSA NO:	
PLOT NO:		CTS NO:	
DESCRIPTION: REGULAR TRACK, VILLAGE - MOSHI-BORHADEWADI			
ARCHITECT:		ARCHITECT'S SIGN:	
SANJEEV BHOSALE			
	JOB NO.	DRG. NO.	SCALE
			1:100
	DRAWN BY		CHECKED BY
INWARD NO. INWD/MBD/0008/14		DATE	
KEY NO.		SHEET NO.	
19-05-2016		5/6	