

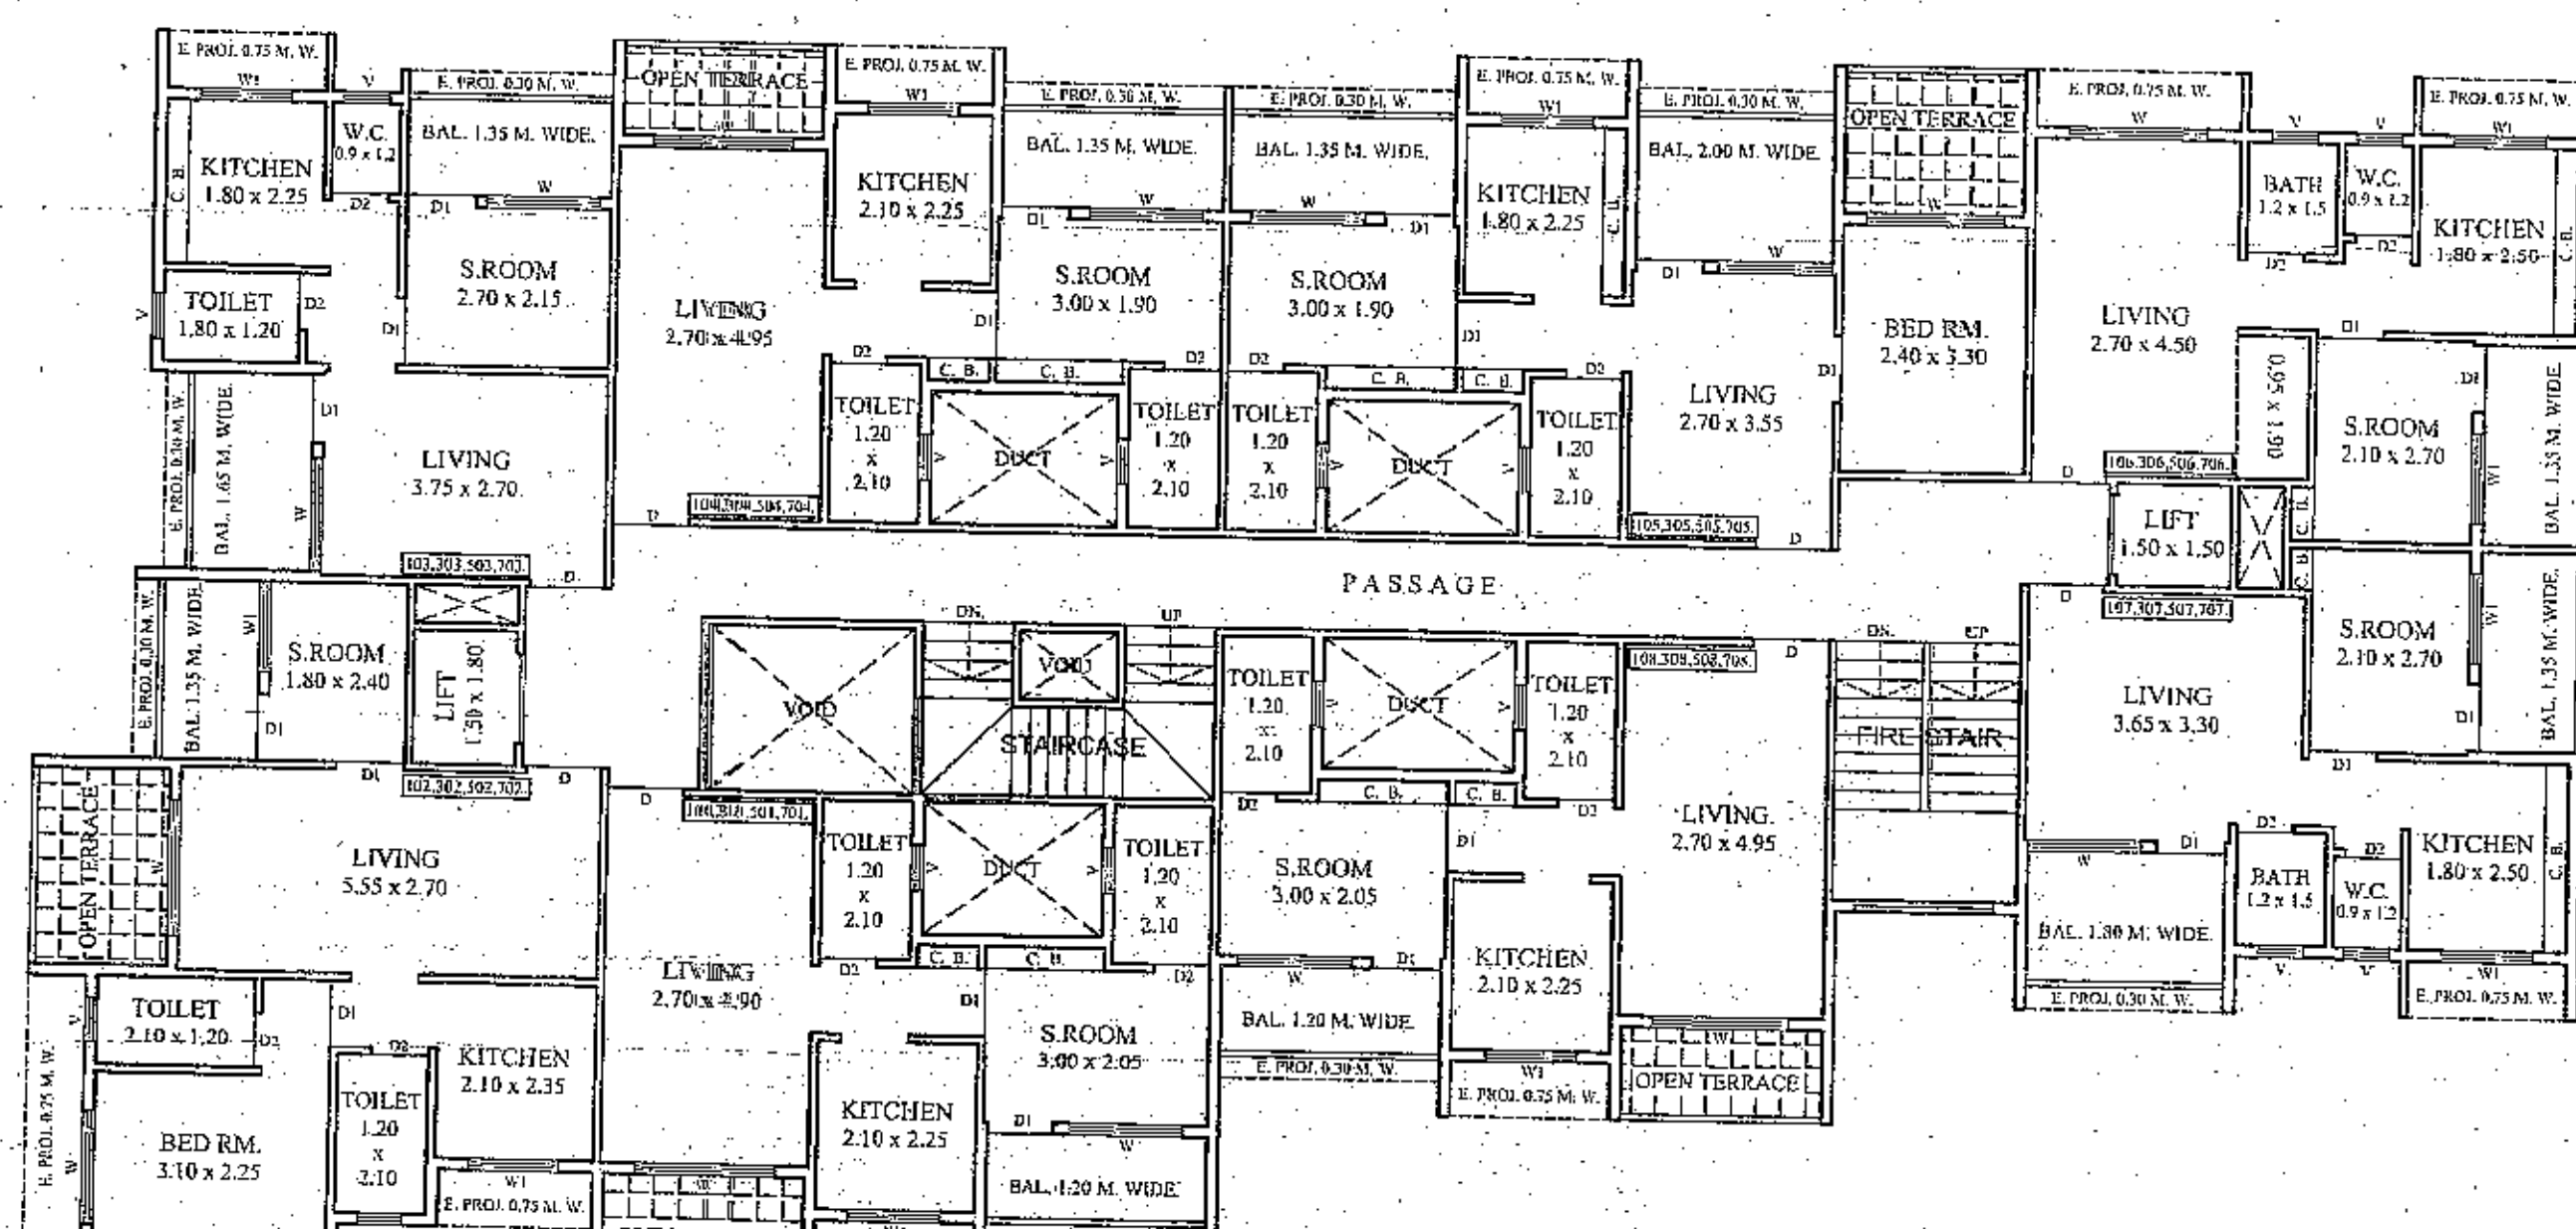
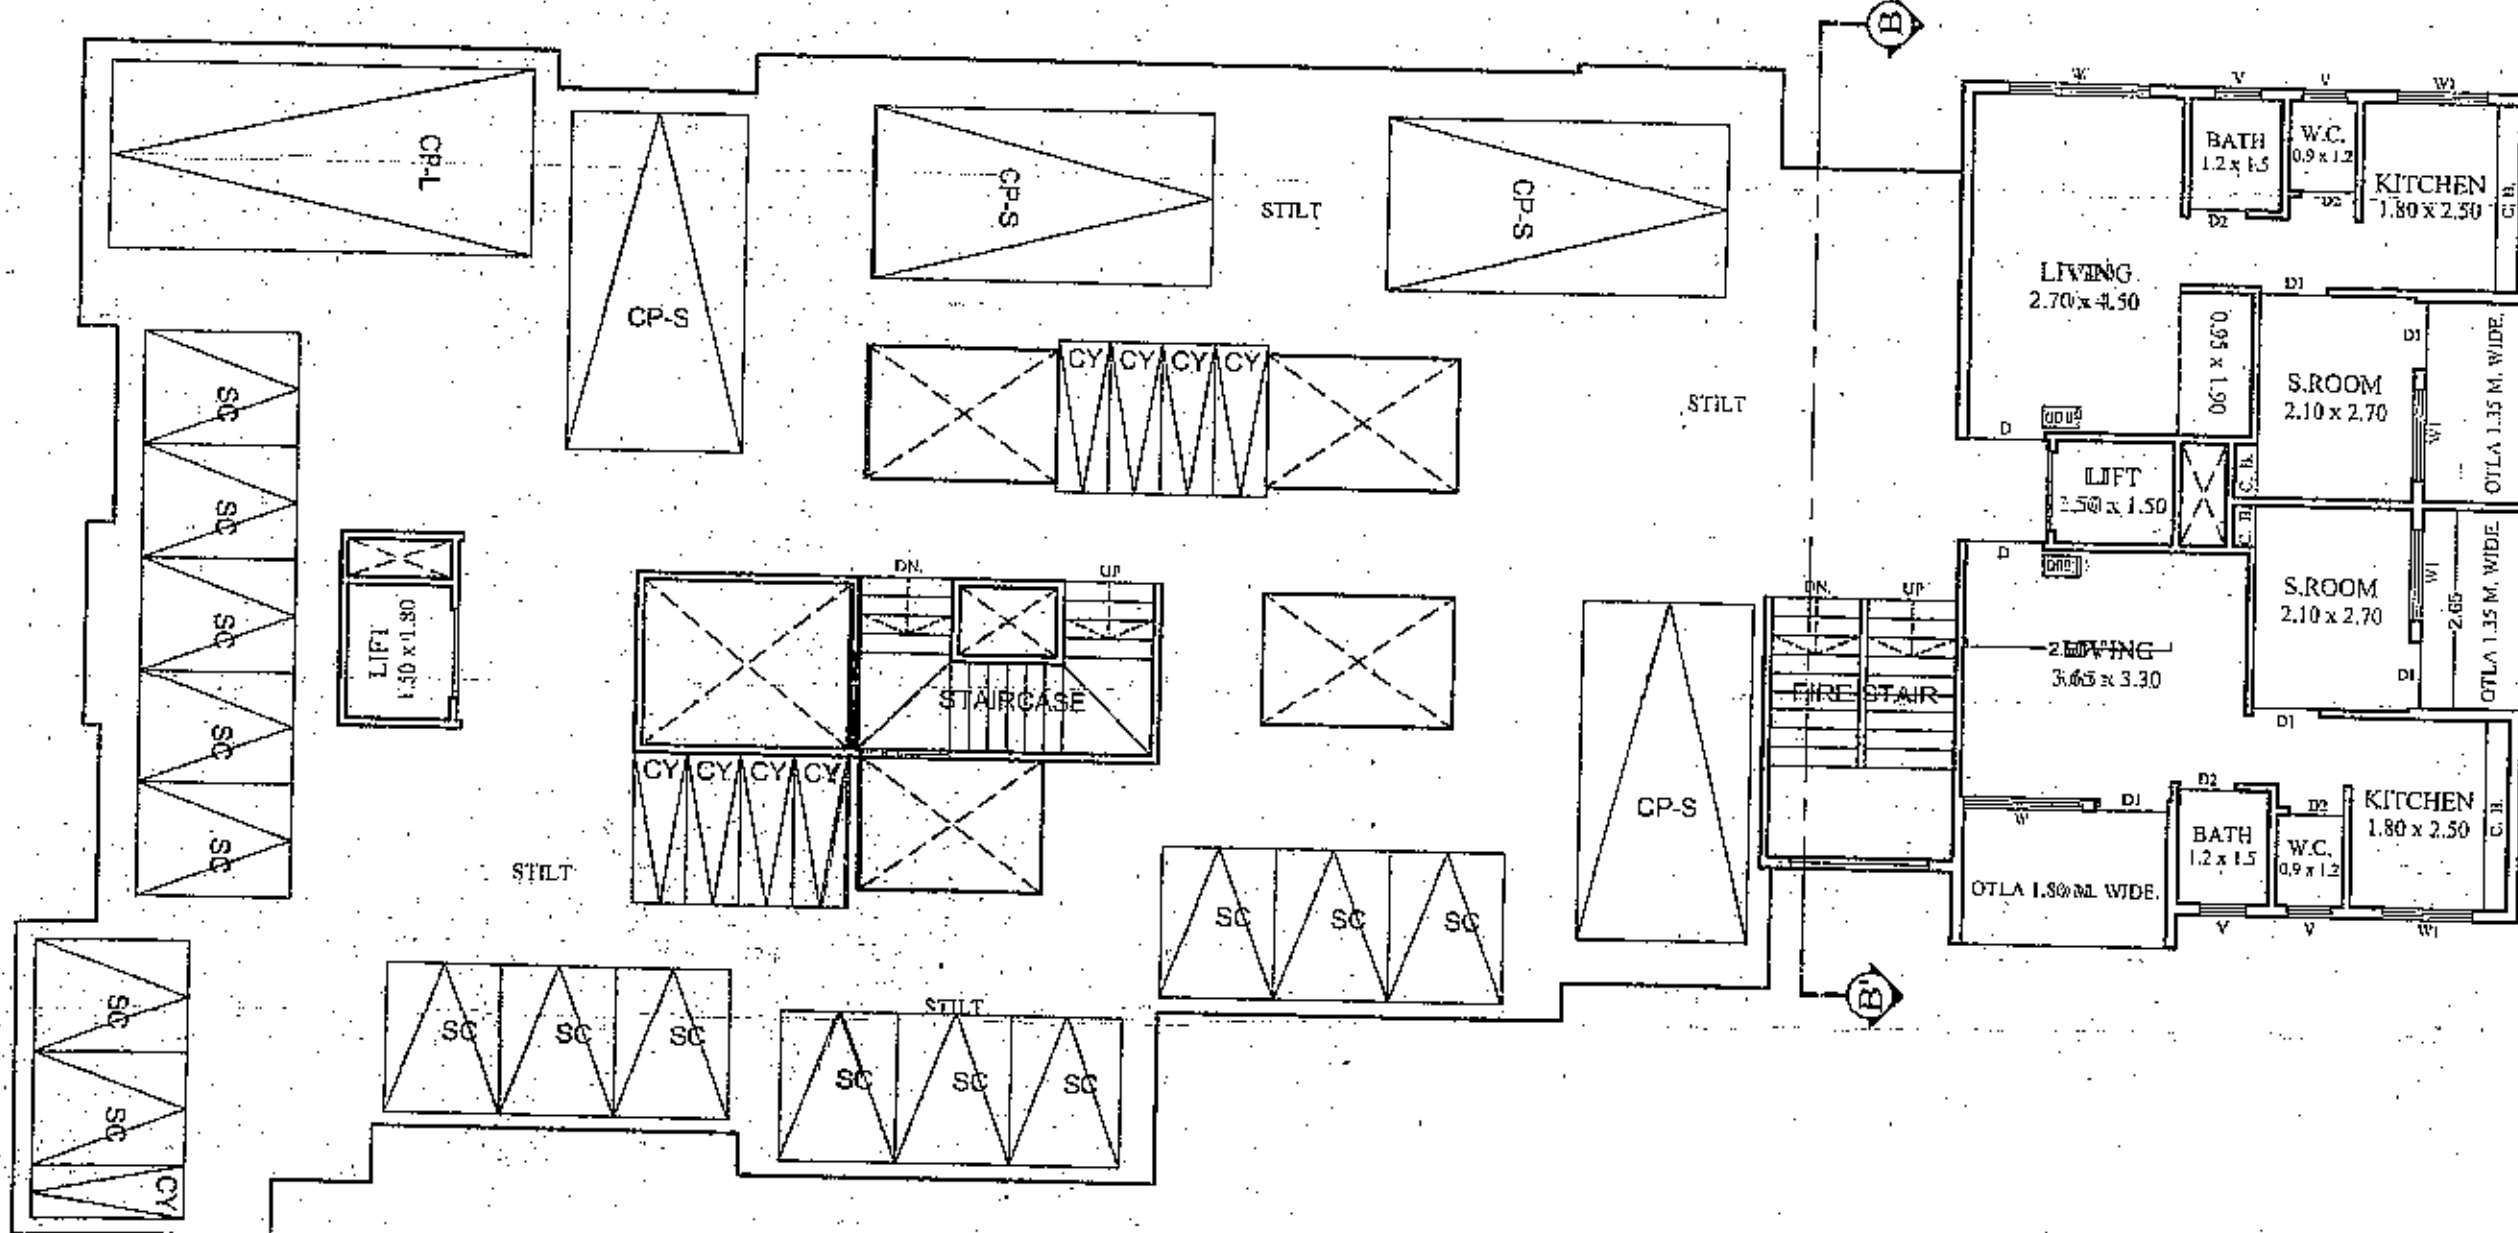
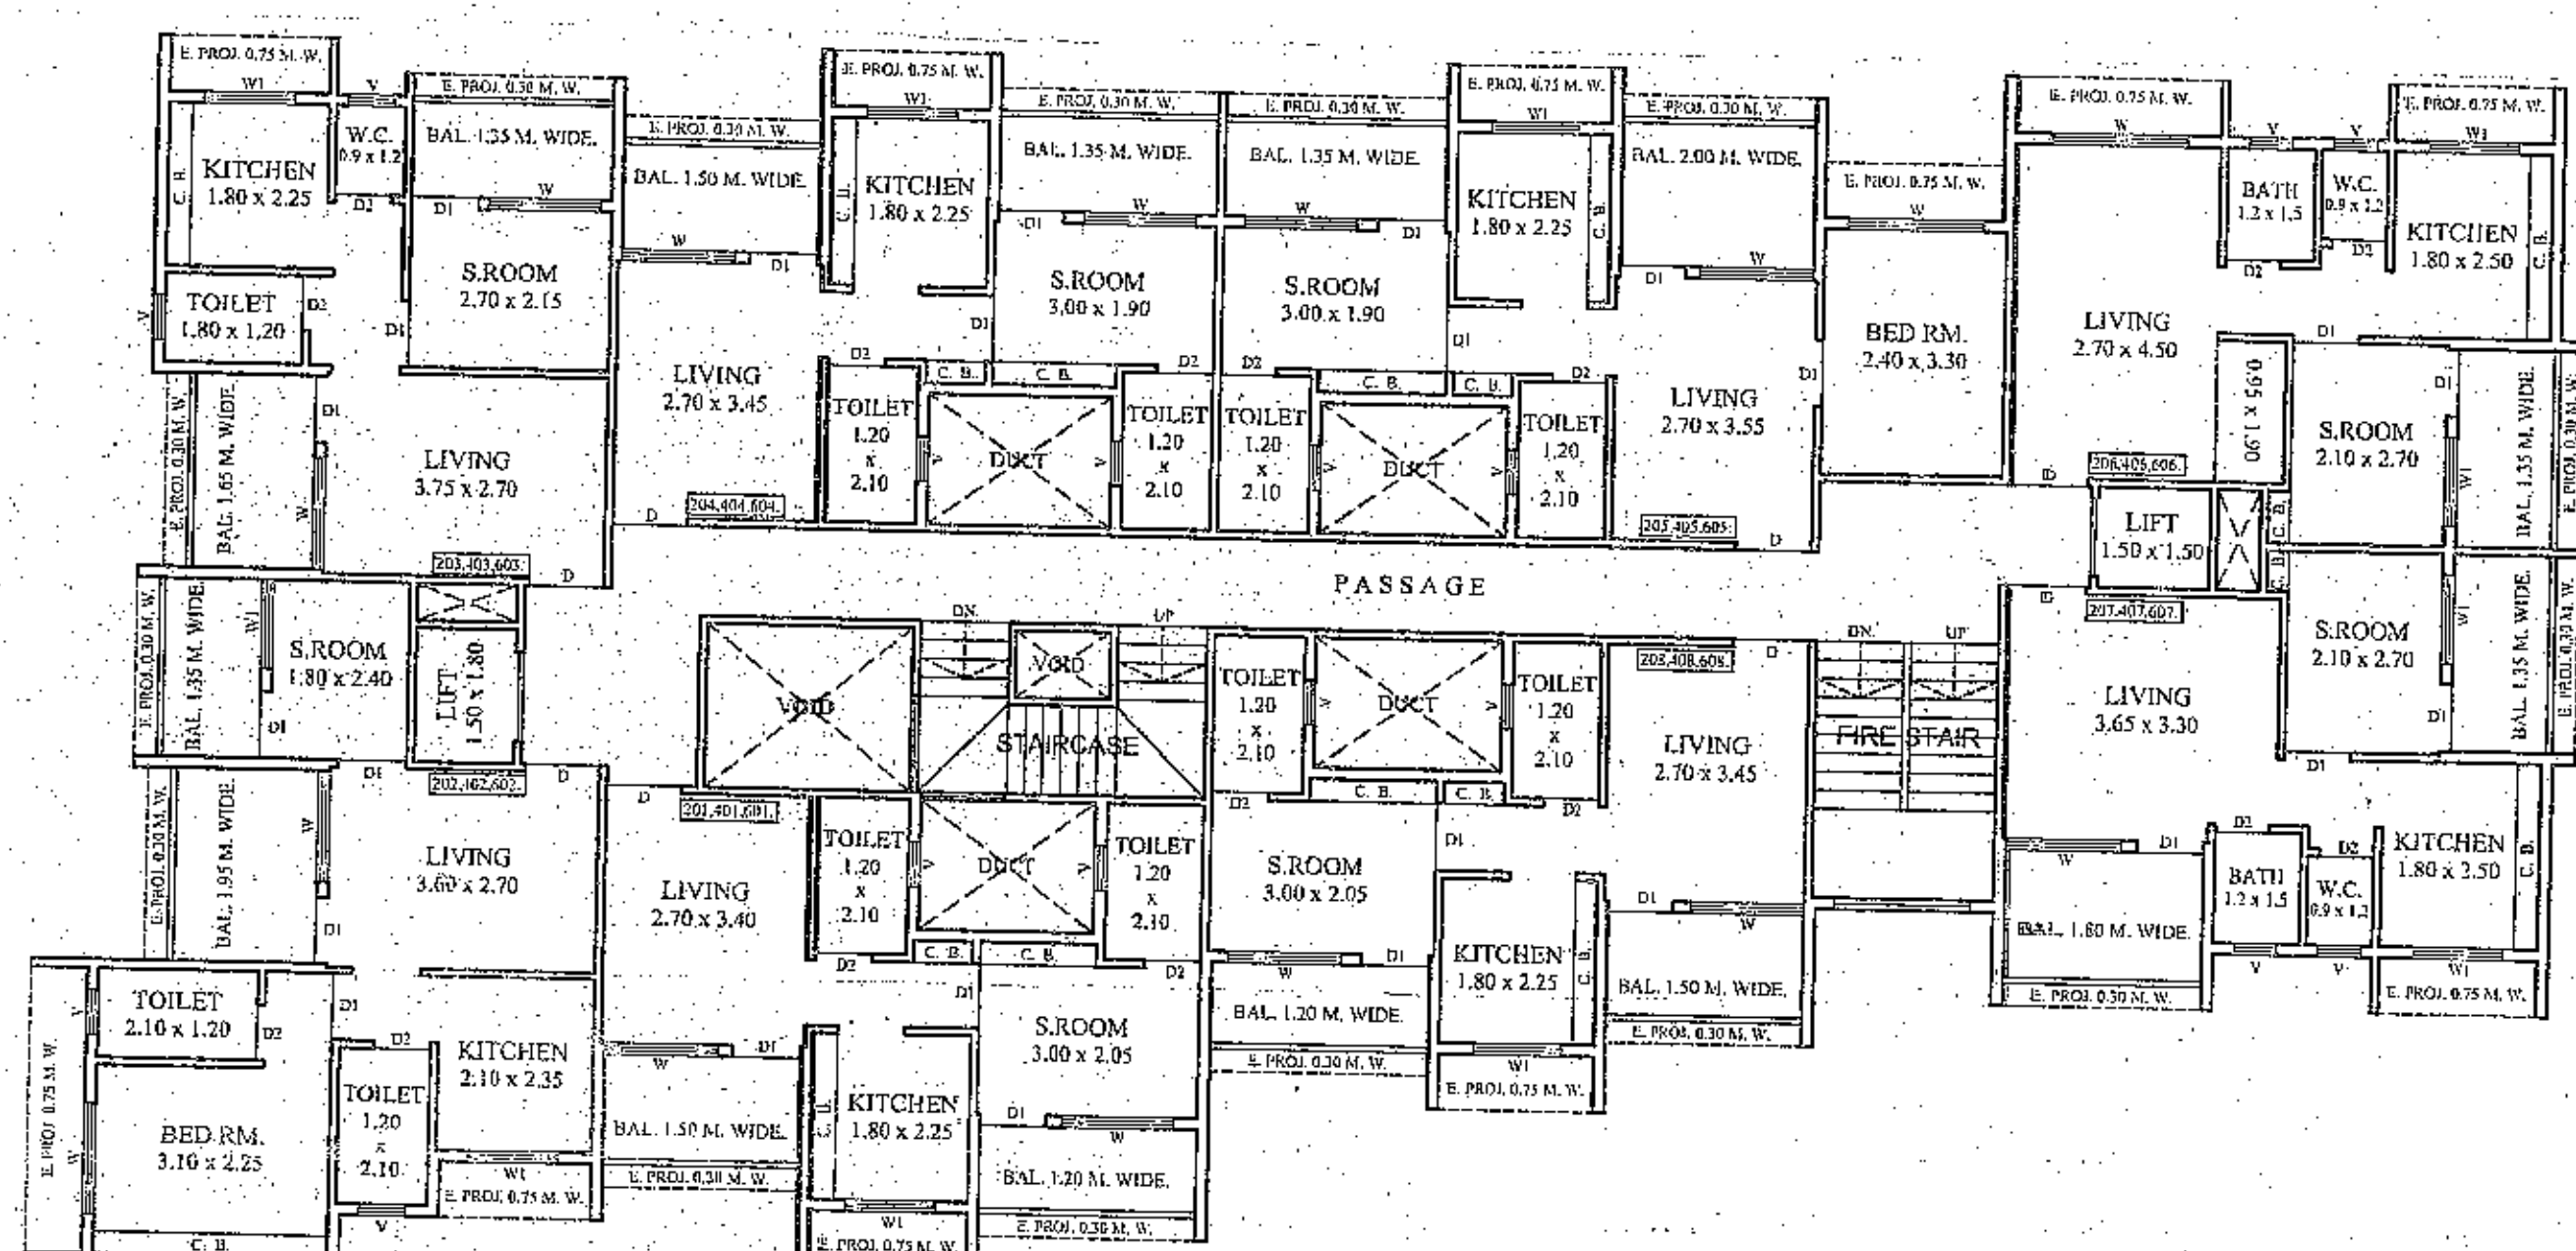
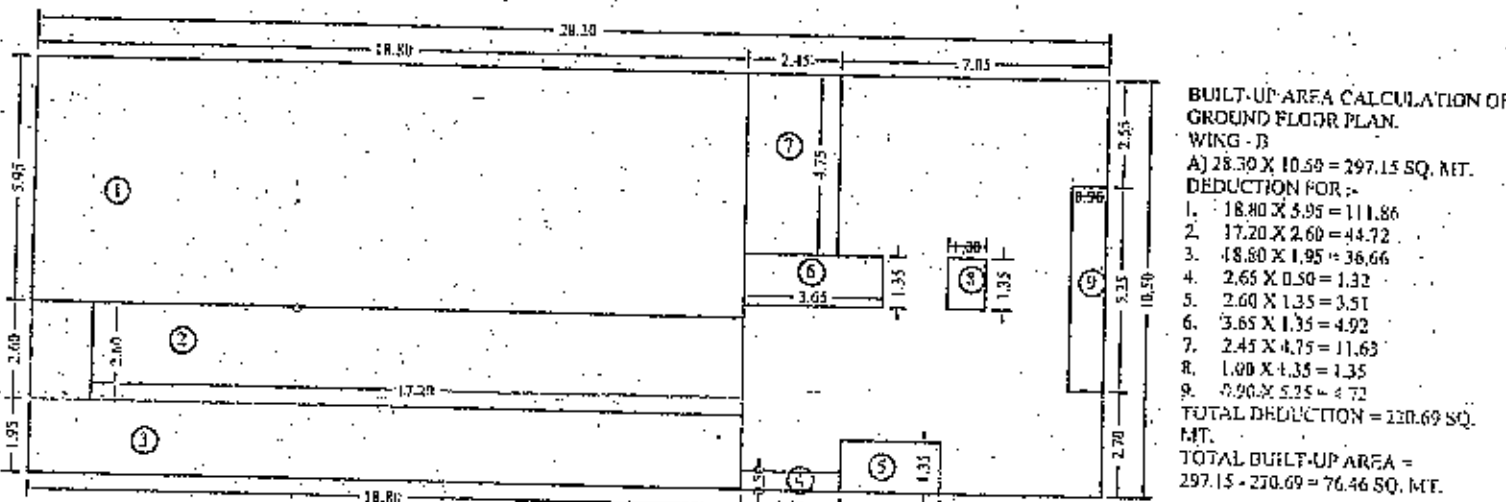
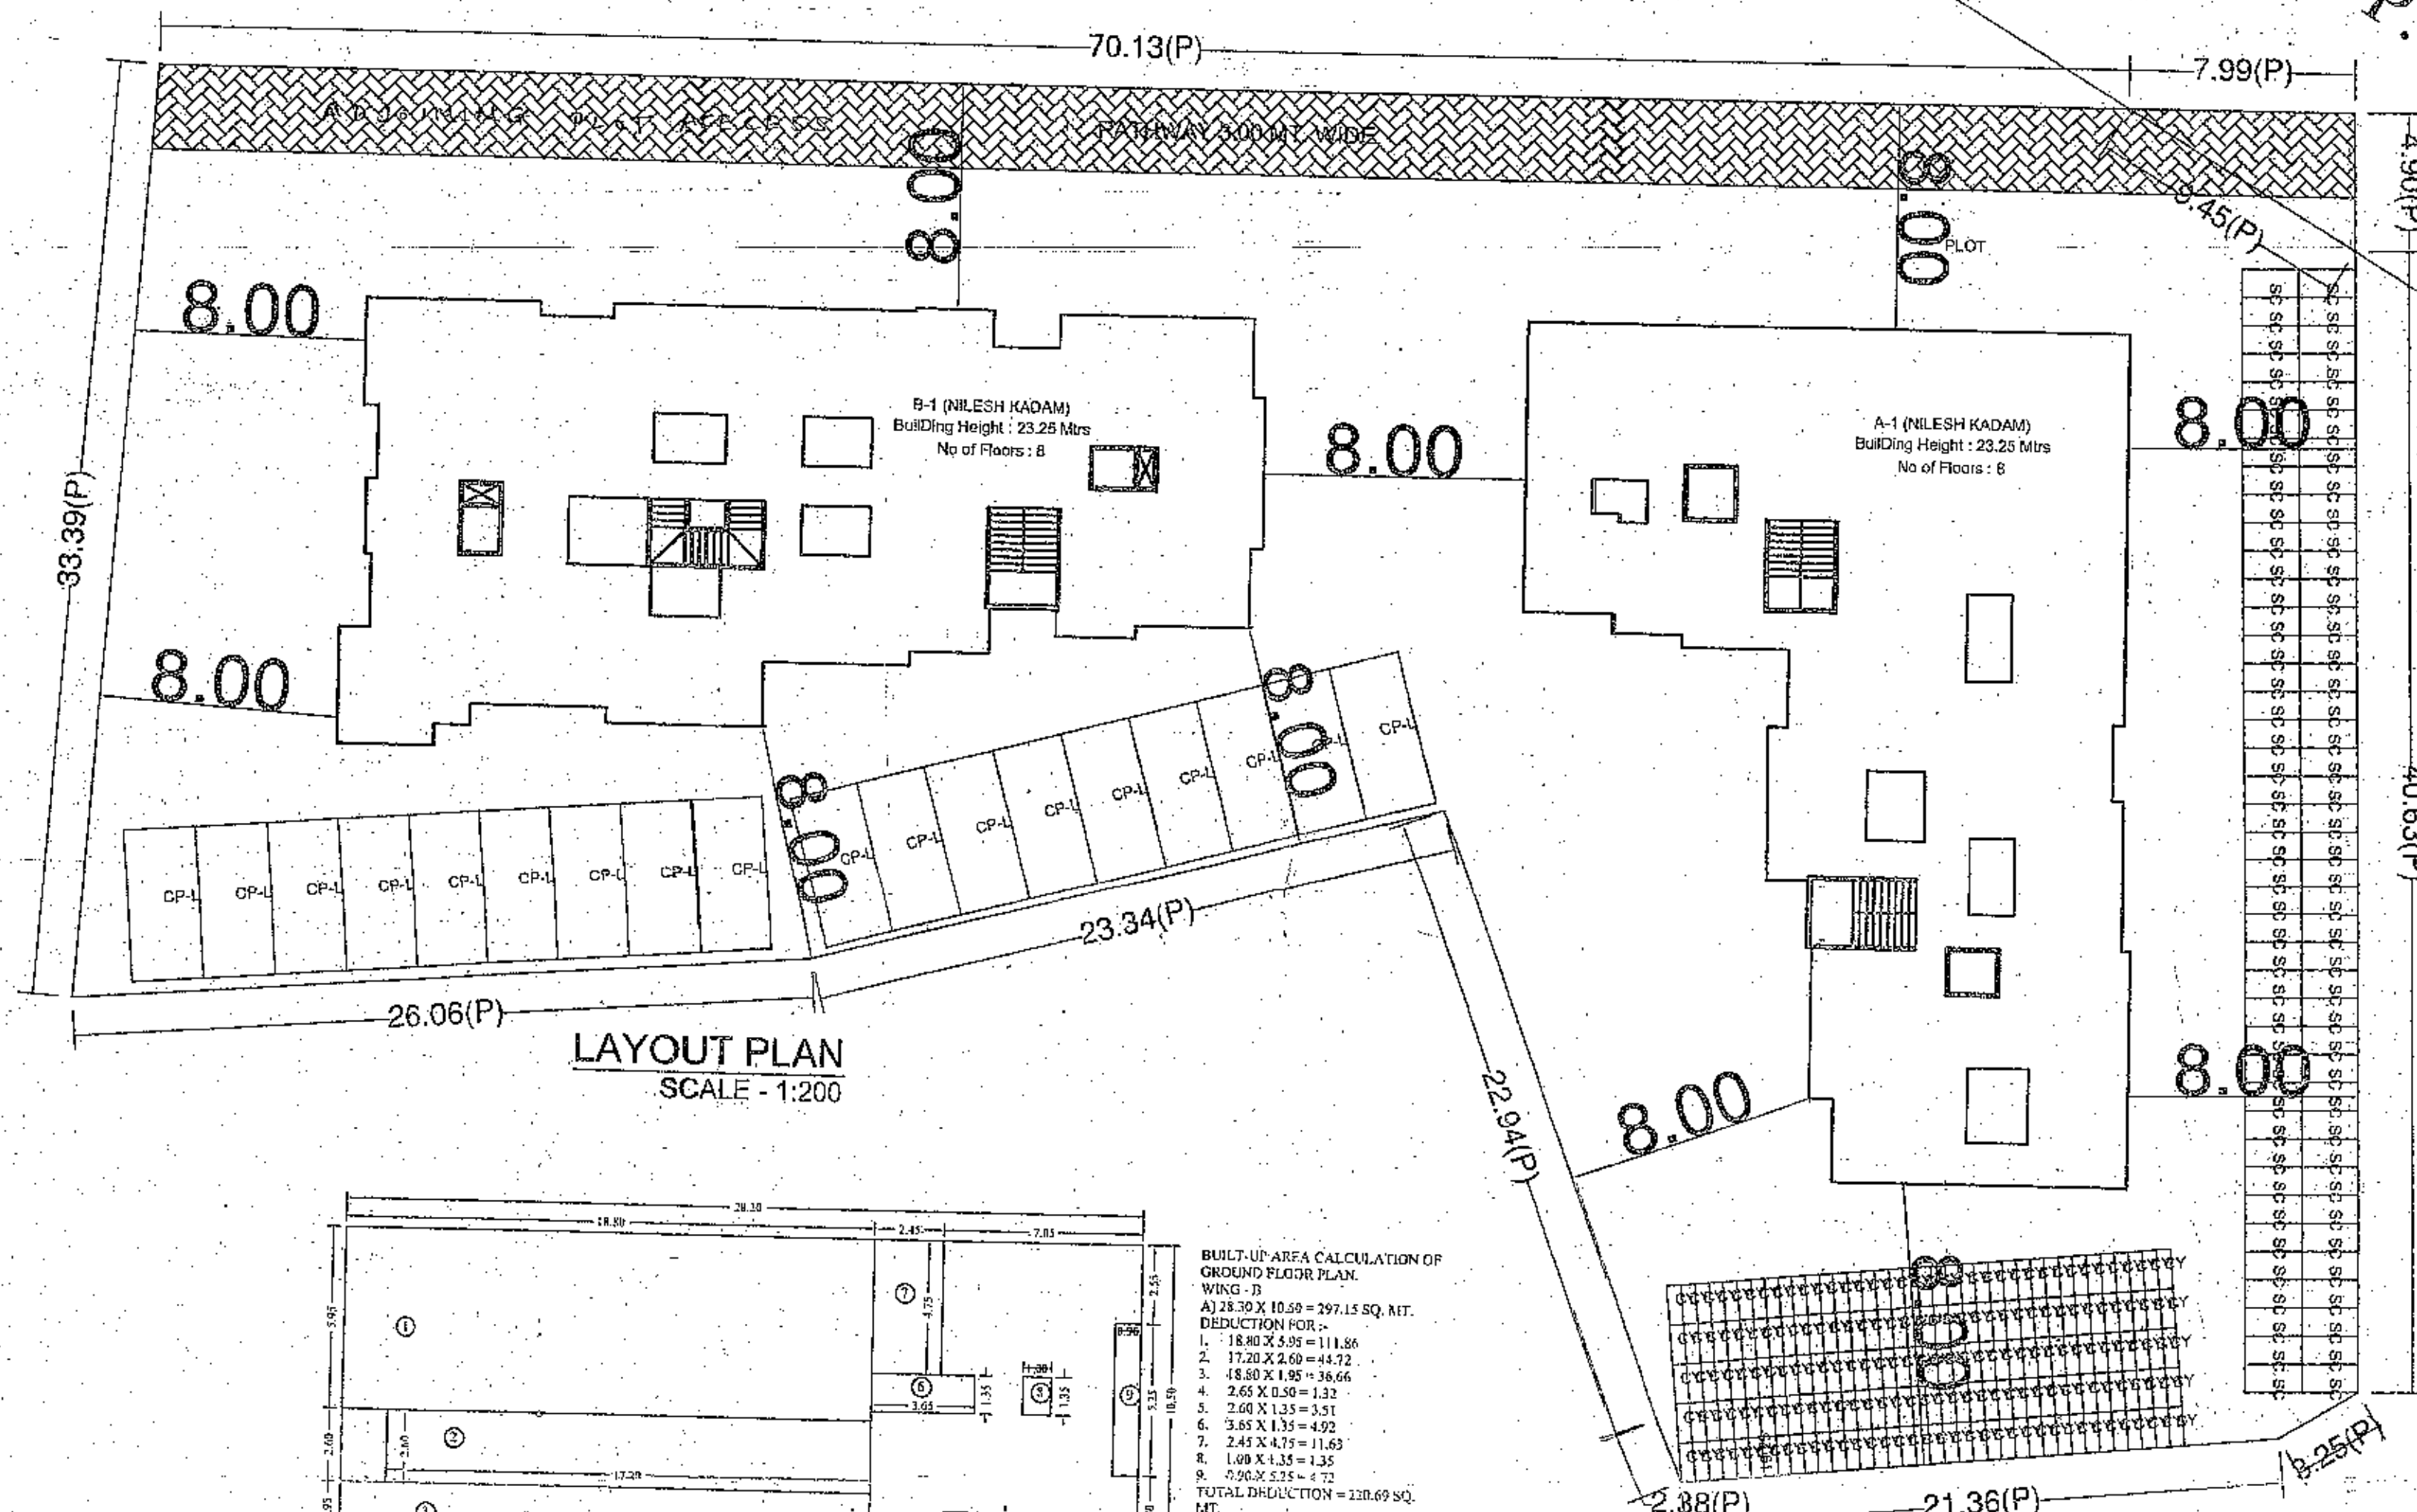
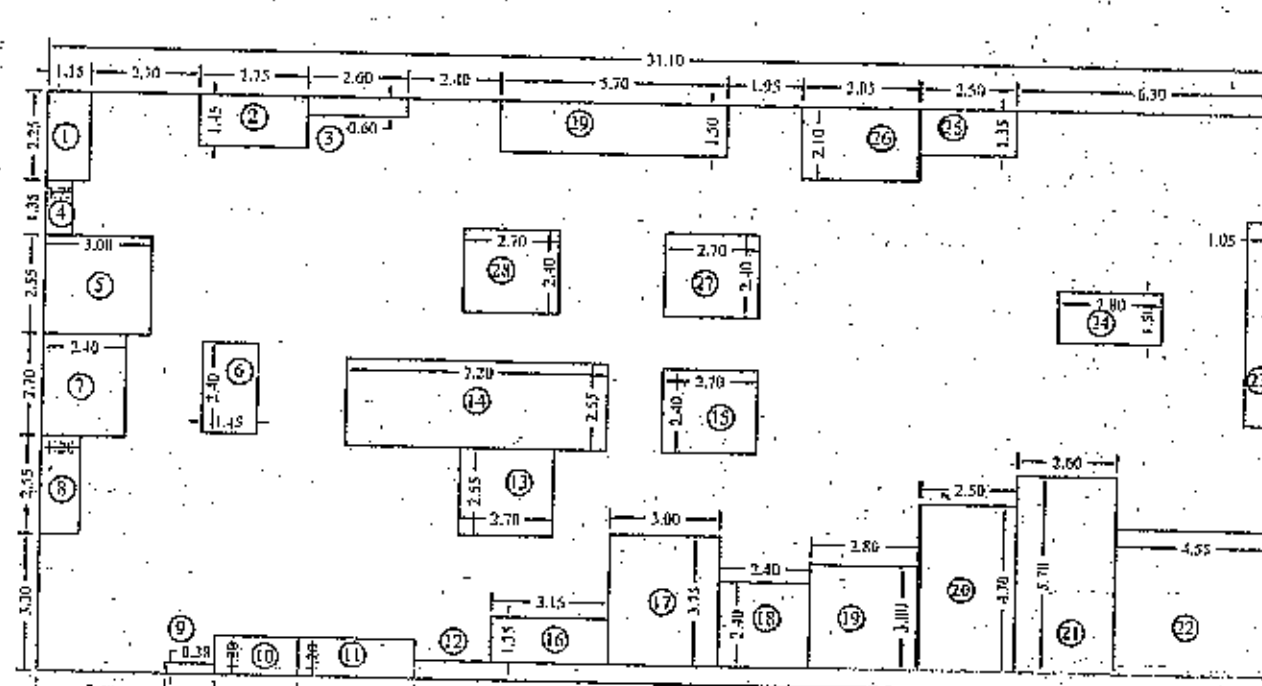
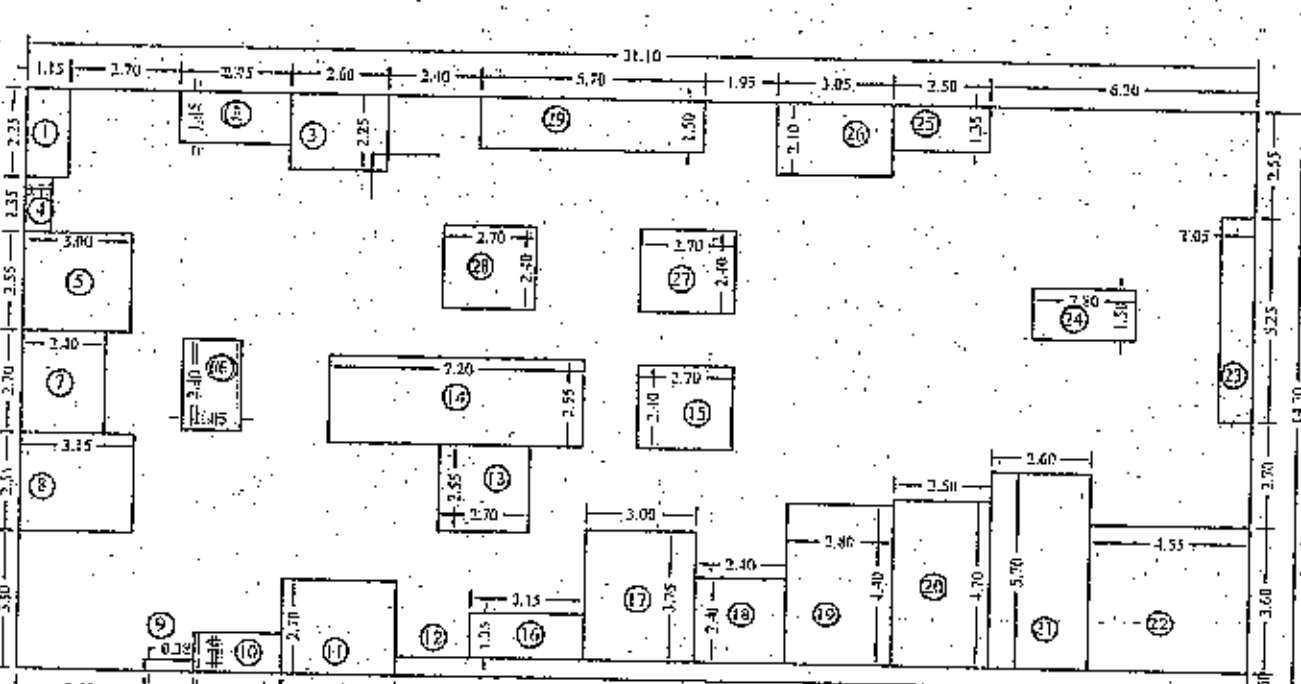


15.00 M. WIDE D. P. ROAD

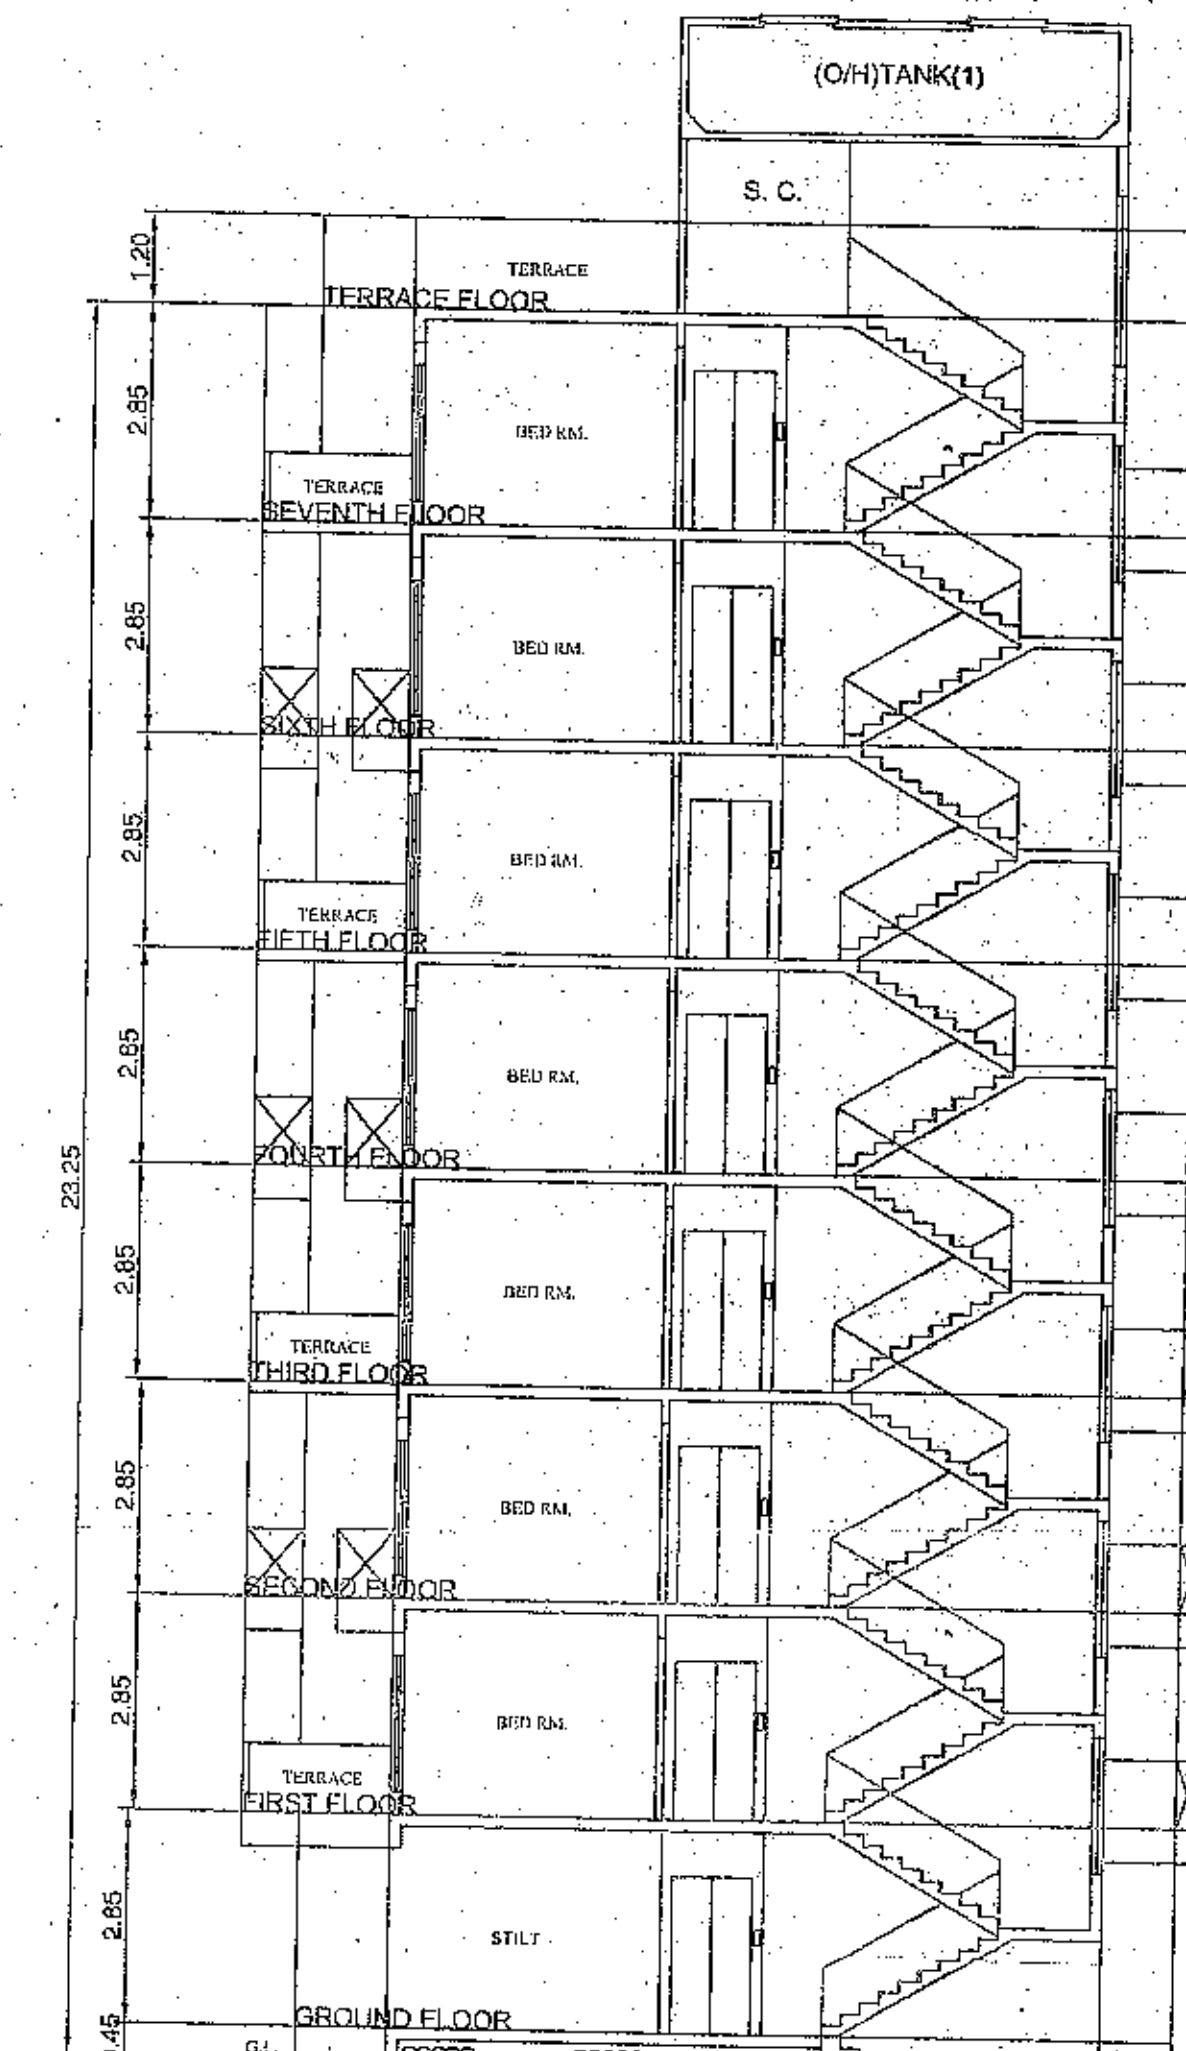

FLOOR WISE FSI STATEMENT: B

FLOORS	COMM.	RES.	IND.	SPEC.	PERM. BALCONY	PROP. BALCONY	EXCESS BALCONY	PASSAGE	STAIR	LIFT	TENEMENTS	TOTAL FSI AREA
SEVENTH FLOOR	0.00	292.27	0.00	0.00	39.34	43.19	8.85	24.11	24.80	4.95	8	362.27
SIXTH FLOOR	0.00	292.27	0.00	0.00	39.34	43.19	8.85	24.11	24.80	4.95	8	362.27
FIFTH FLOOR	0.00	292.27	0.00	0.00	39.34	43.19	8.85	24.11	24.80	4.95	8	362.27
FOURTH FLOOR	0.00	292.27	0.00	0.00	39.34	43.19	8.85	24.11	24.80	4.95	8	362.27
THIRD FLOOR	0.00	292.27	0.00	0.00	39.34	43.19	8.85	24.11	24.80	4.95	8	362.27
SECOND FLOOR	0.00	292.27	0.00	0.00	39.34	43.19	8.85	24.11	24.80	4.95	8	362.27
FIRST FLOOR	0.00	292.27	0.00	0.00	39.34	43.19	8.85	24.11	24.80	4.95	8	362.27
GROUND FLOOR	0.00	292.27	0.00	0.00	39.34	43.19	8.85	24.11	24.80	4.95	8	362.27
TOTAL	0.00	1753.62	0.00	0.00	235.64	259.12	71.00	156.77	156.80	39.60	64	1807.41

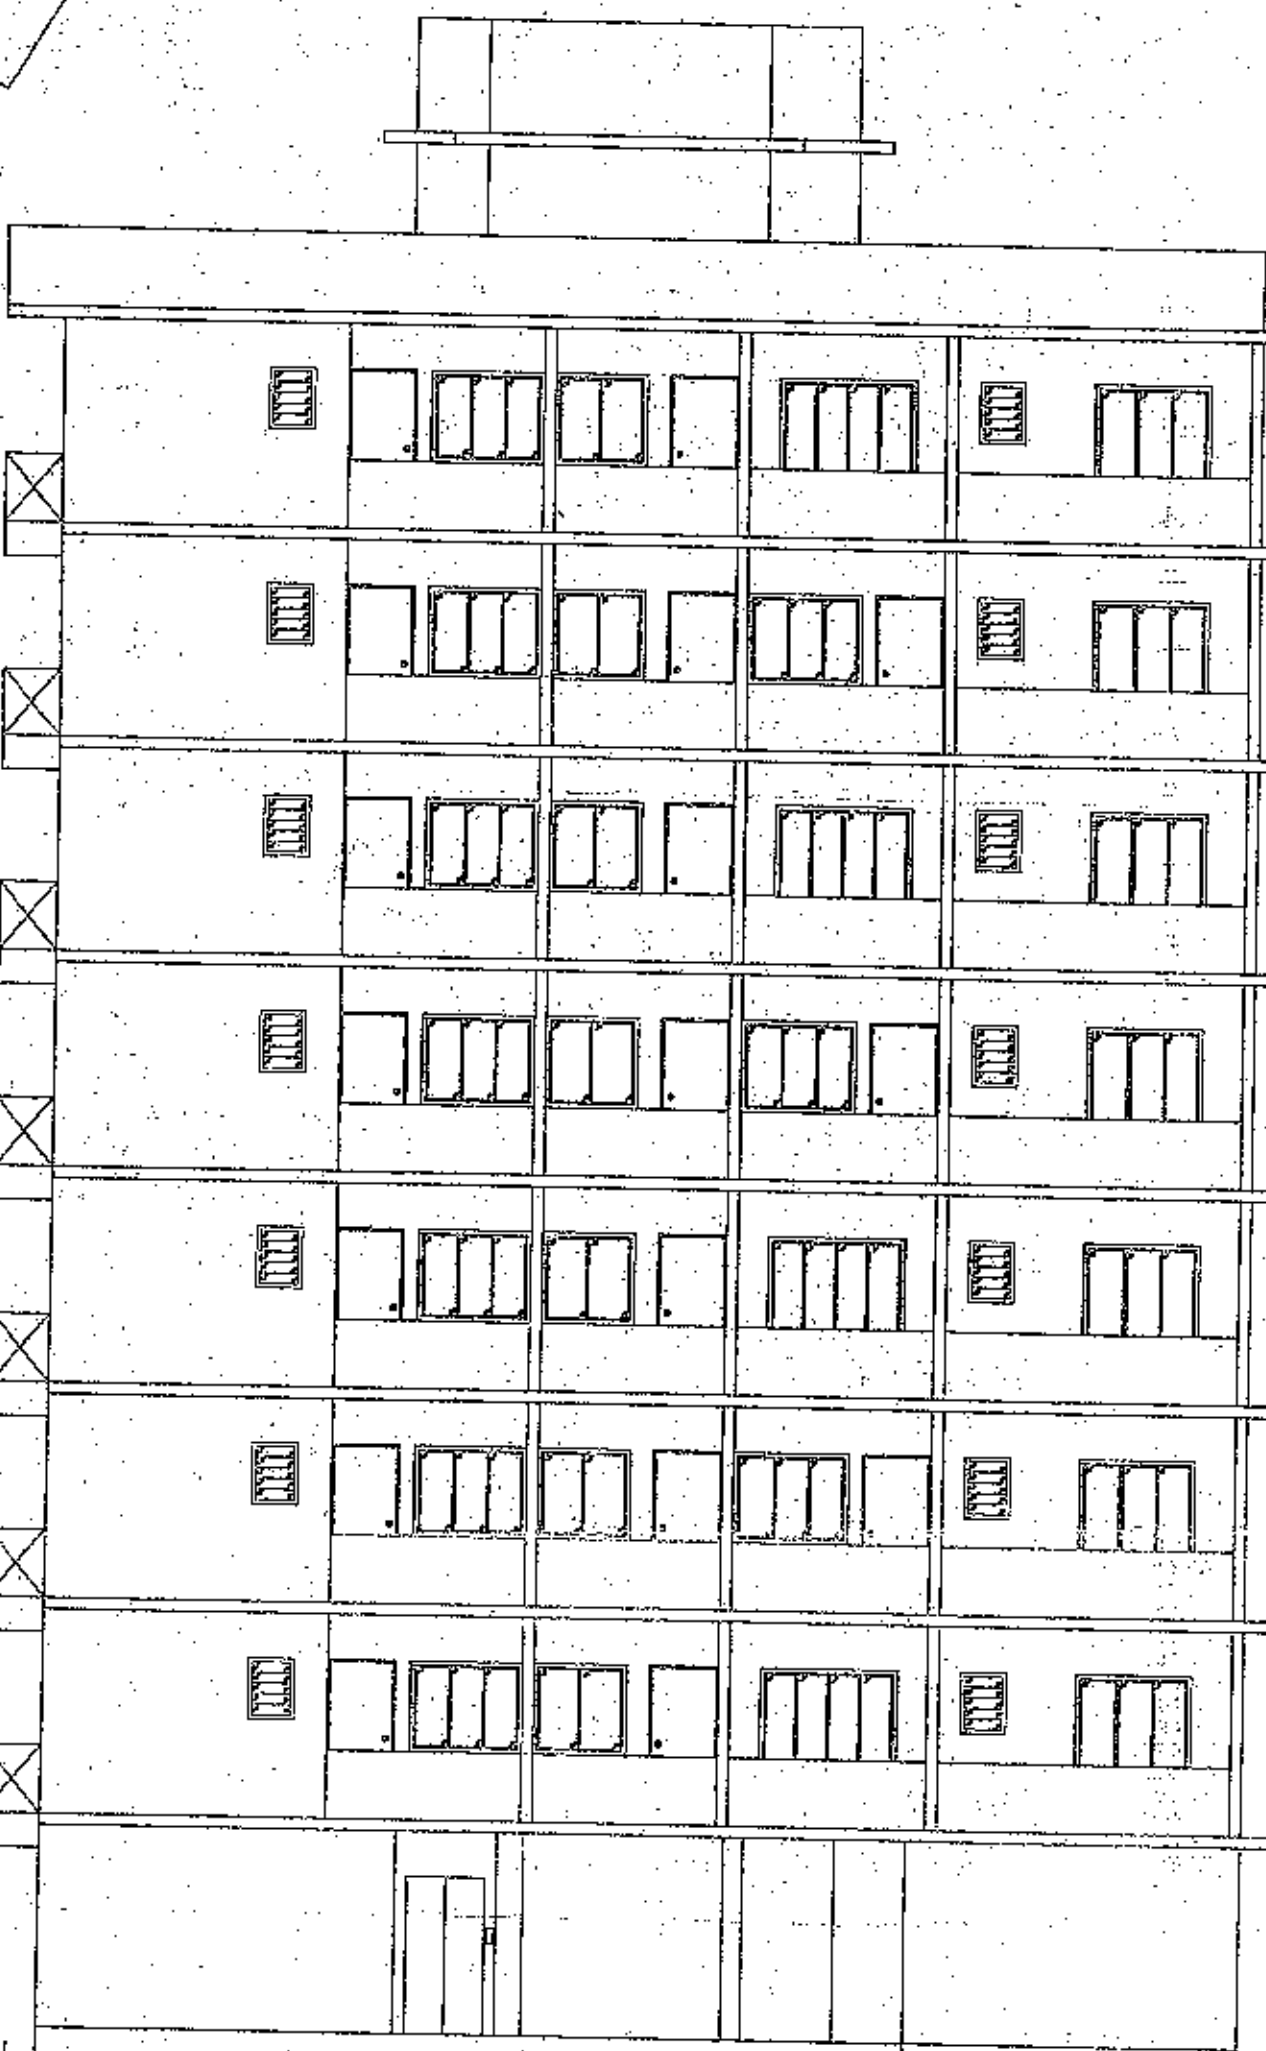

15.0 M.W. D.P. ROAD AREA CALCULATION.


$$1) 9.44 \times 4.14 \times 0.5 = 19.54$$

TOTAL AREA = 19.54 SQ.MT.

15.0 M.W. D.P. ROAD AREA = 19.54 SQ.MT.

SETBACK AREA DIAGRAM FOR 15.0 M. W. D. P. ROAD SCALE: 1:100.

STAMP OF APPROVAL

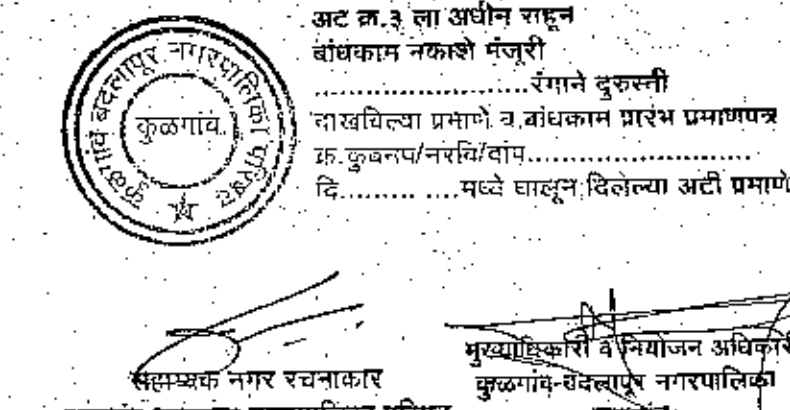

OWNER'S NAME
SHRI. PANDHARI UDAY PATIL

PROJECT INFORMATION
PLOT NO. SURVEY NO. 83
VILLAGE, Shingari HISSA NO. 14

PROJECT TYPE: Proposed Development

ARCHITECT'S NAME
Mr. A. V. Jangamkar
Regd. No. 18000-04
Address: 001 Shiv Aditi Apt. Grd. Floor Opp. Sarg Apt. Main

DATE: 30-05-2017

SHEET NO. 2/1