



2ND BASEMENT FLOOR LAYOUT PLAN

24.00 MT. WIDE T.P. ROAD

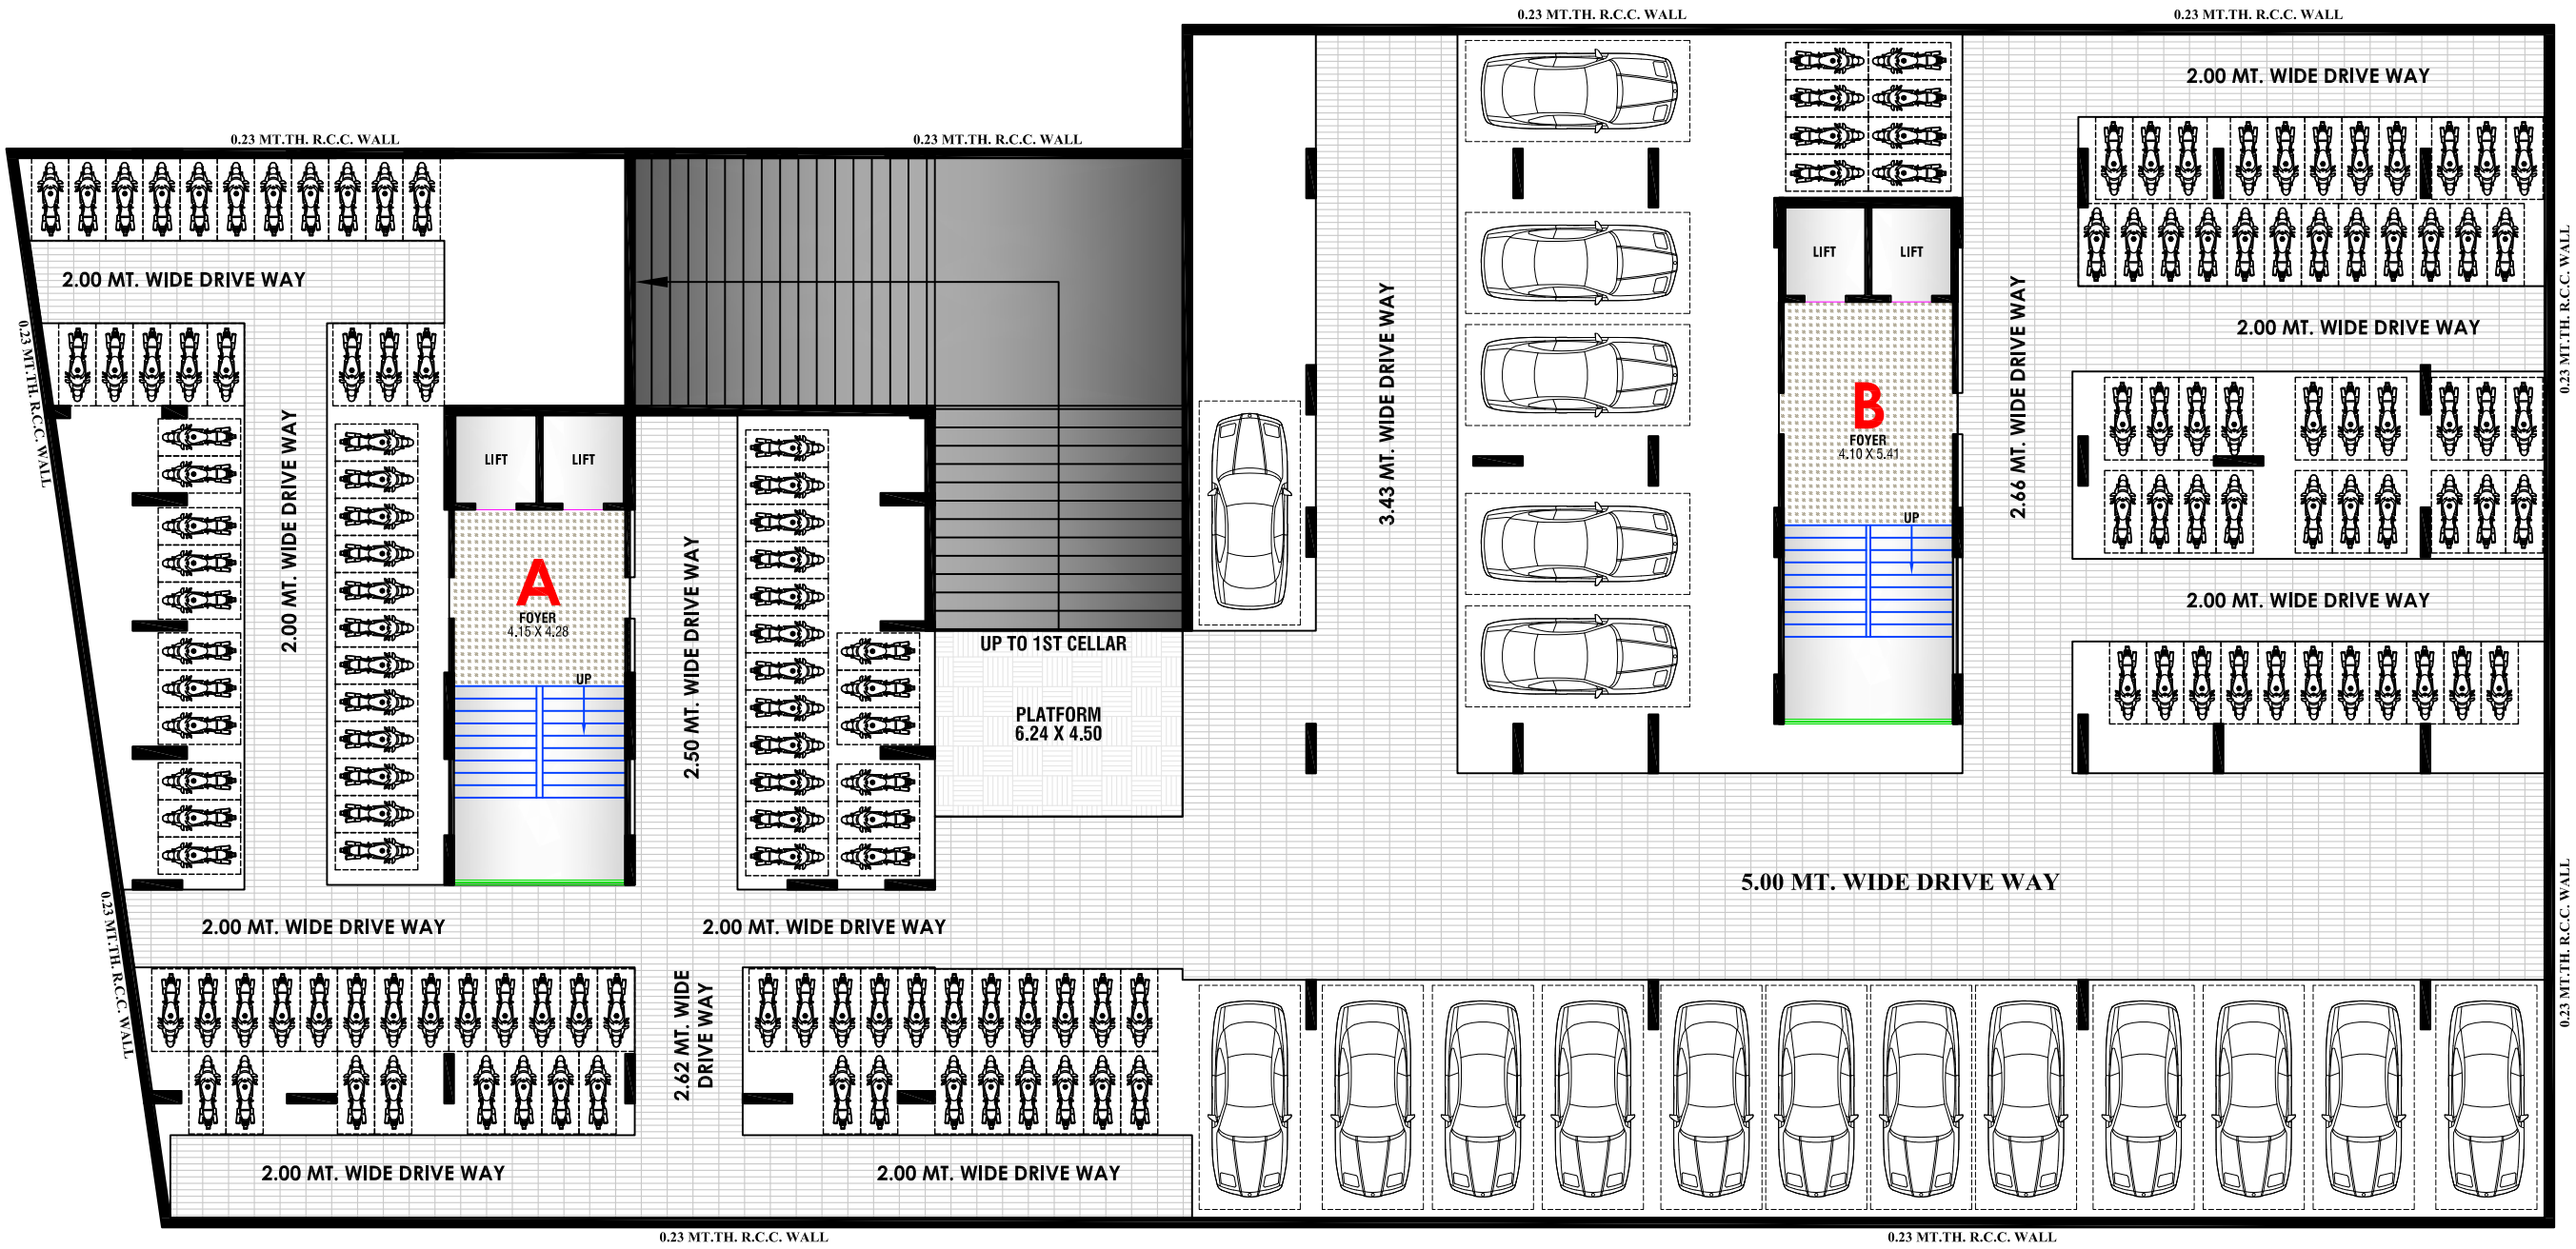

1ST BASEMENT FLOOR LAYOUT PLAN

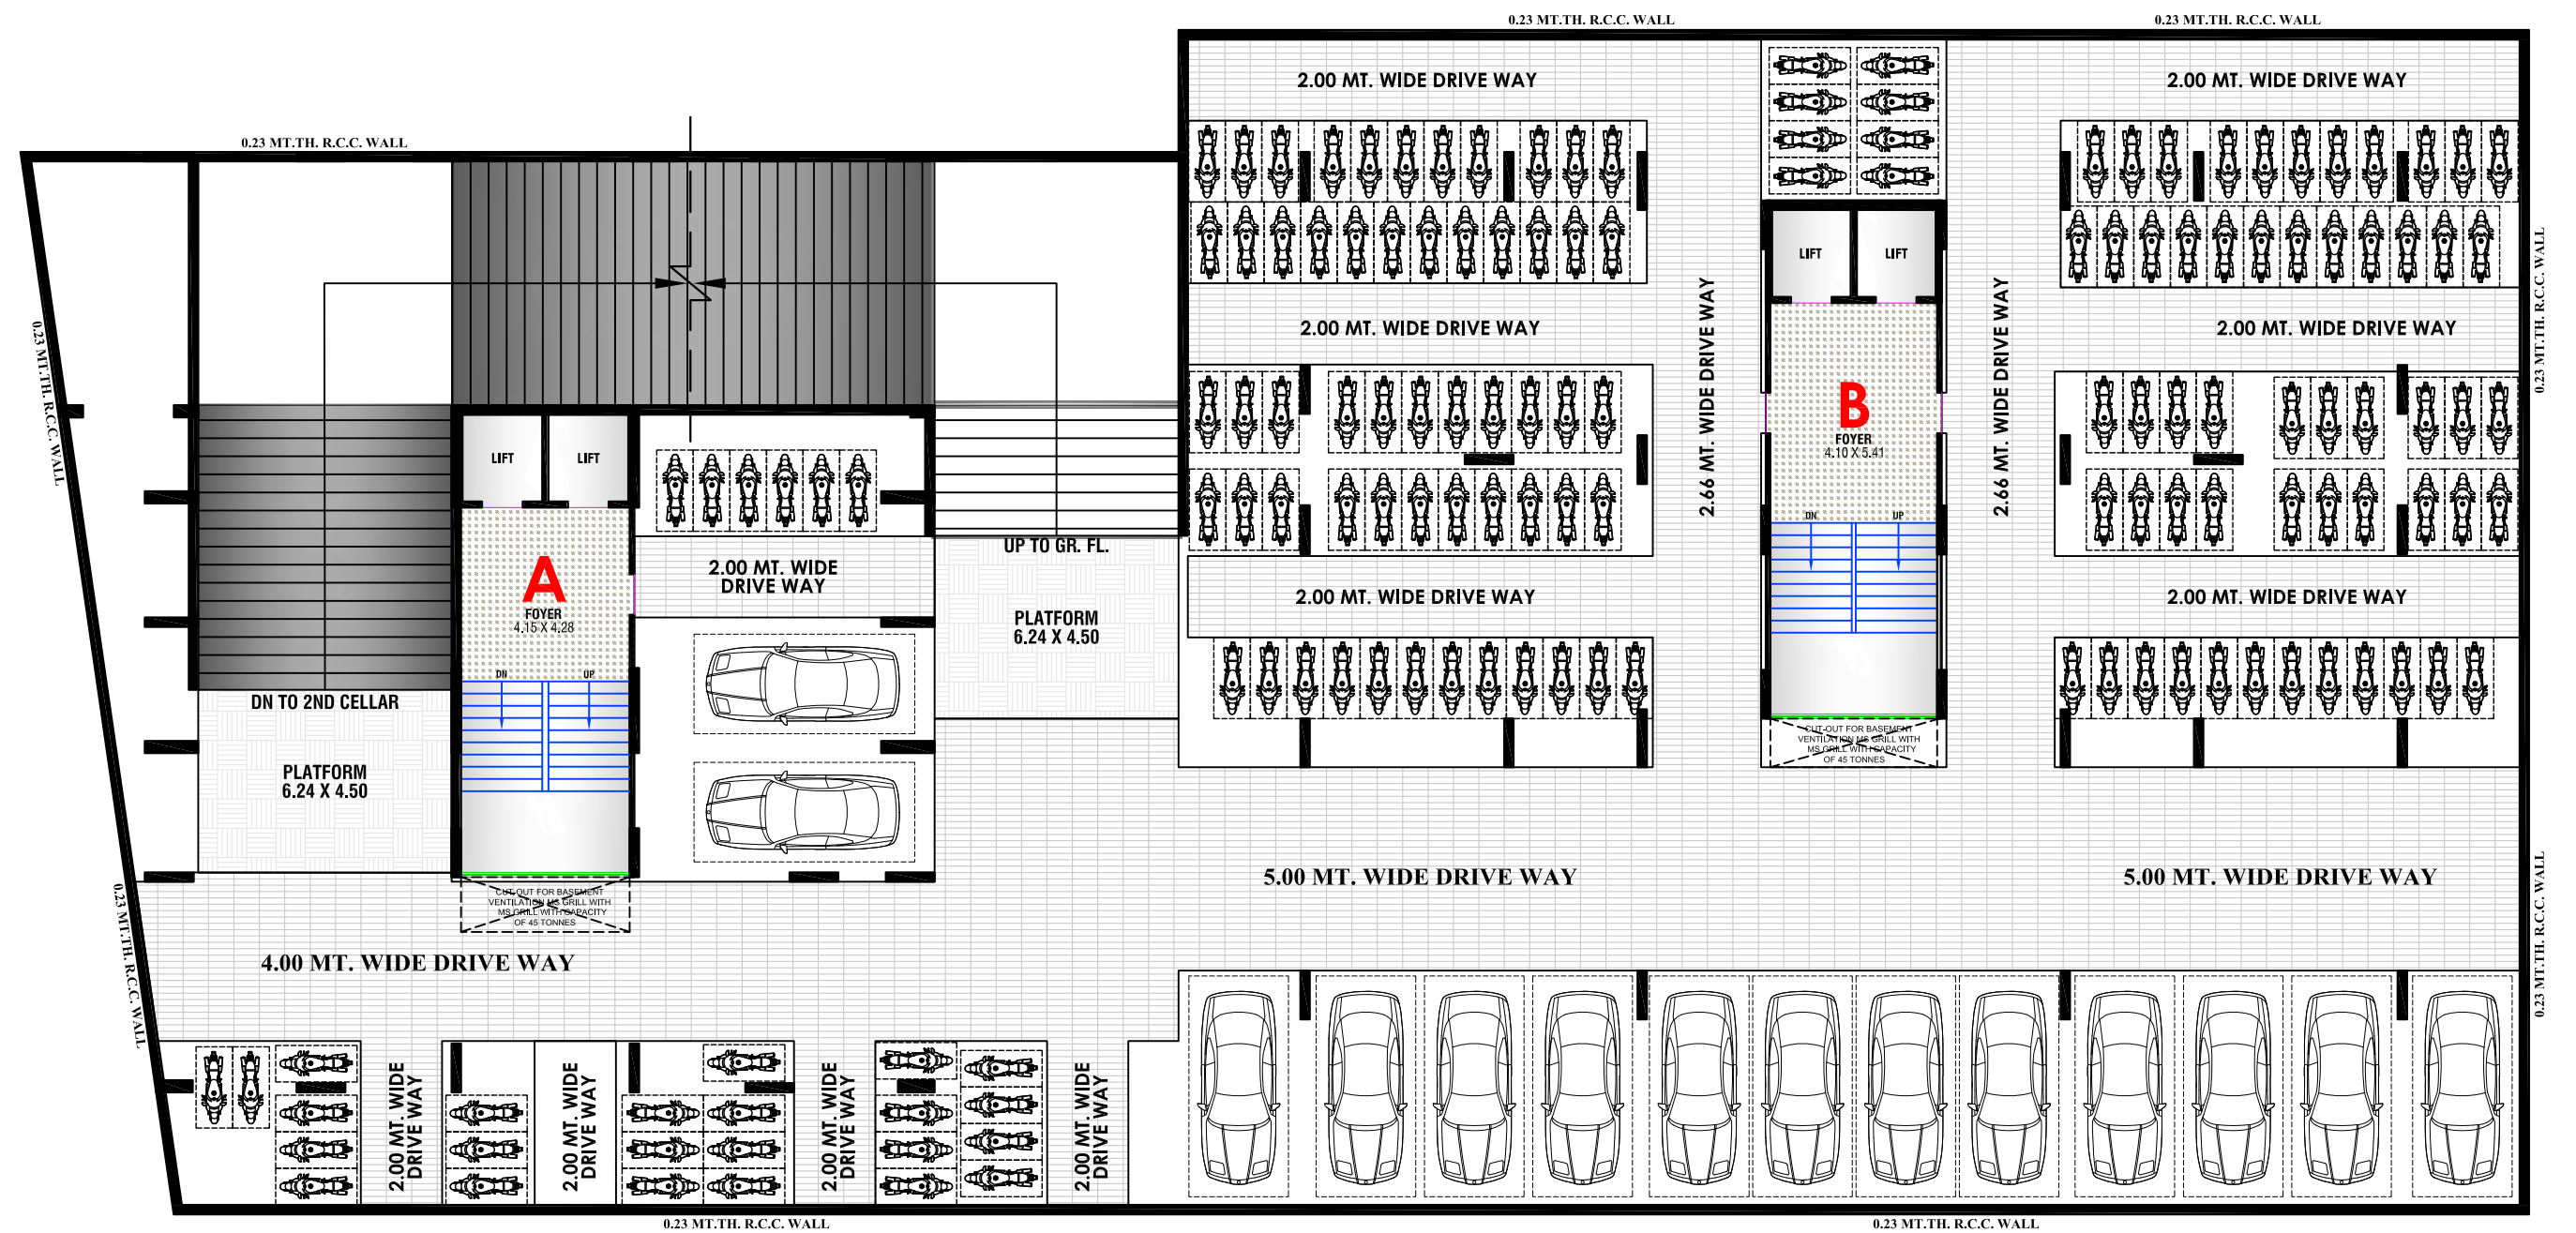

GROUND FLOOR LAYOUT PLAN

24.00 MT. WIDE T.P. ROAD


6.00 MT. WIDE ROAD



6.00 MT. WIDE APPROACH ROAD

6.00 MT. WIDE ROAD

9.00 MT. WIDE ROAD

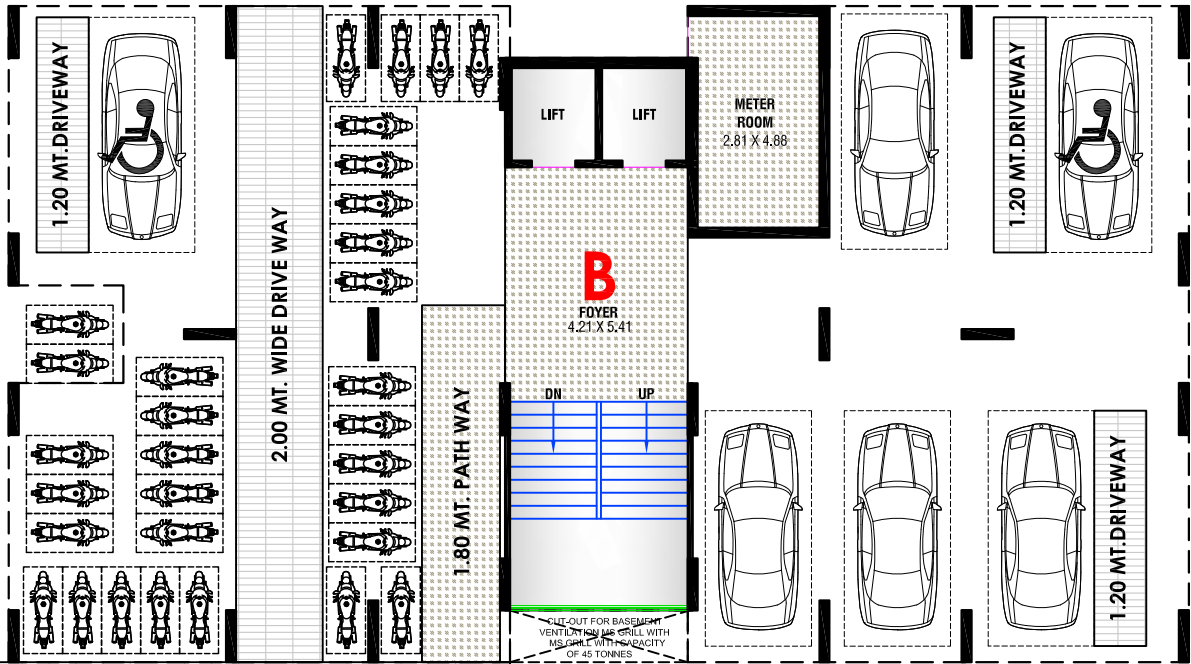


6.00 MT. WIDE APPROACH ROAD

6.00 MT. WIDE ROAD

COMMON PLOT

TYPICAL FL. (1ST TO 14TH) LAYOUT PLAN

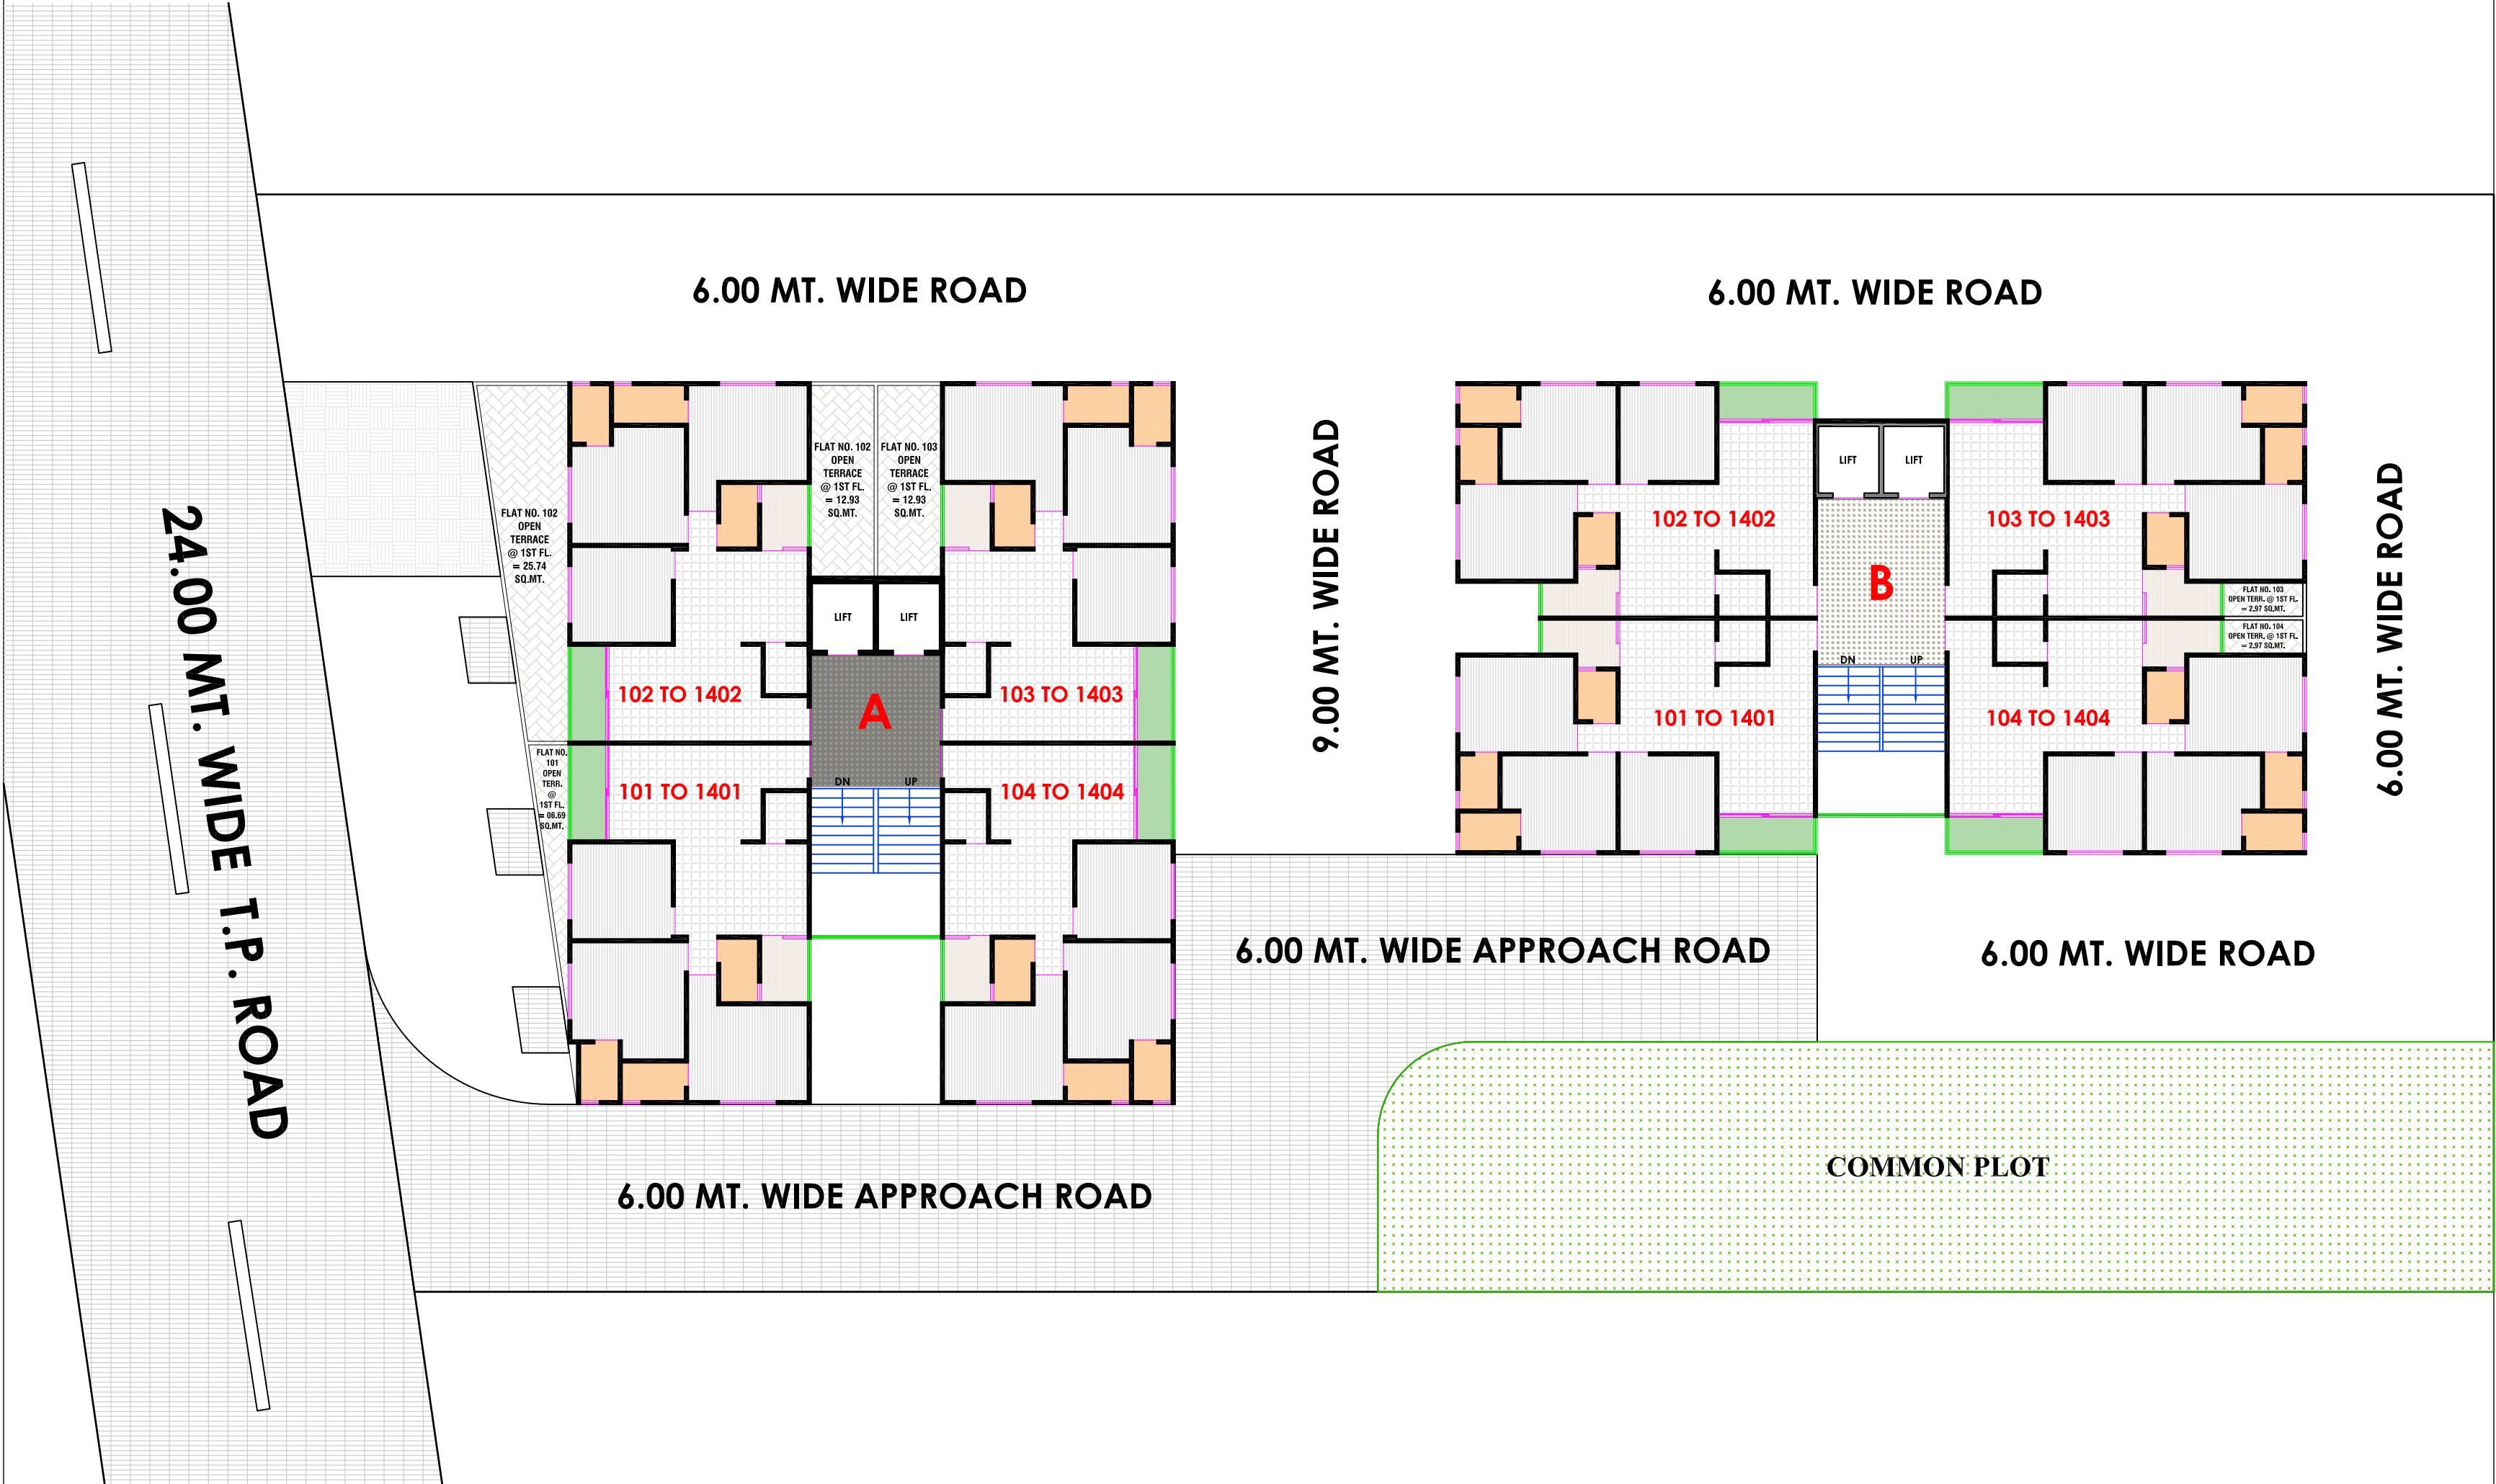

TYPICAL FLOOR PLAN (1ST TO 14TH) - (BLOCK :- A)



TYPICAL FLOOR PLAN (1ST TO 14TH) - (BLOCK :- B)

